



herald
“Let's talk office solutions”




herald
"Let's talk office solutions"

DATE: 15.03.09
SCALE: 1/4" = 1'-0"
PROJECT #: CITY OF CHAS/75 CALHOUN/PLANS/75 CALHOUN ST - 3RD FLOOR
DRAWN BY: JD
REVISIONS: 00.00.00

PROCUREMENT WS-7

Architectural floor plan of a building section showing two main units, MARJORIE and CHENETTE, with various rooms, dimensions, and labels. The plan includes sections labeled WS-7, 42/4, and 42/4. Key features include a central corridor, multiple bedrooms, a bathroom, and a kitchen area. Labels such as 'K62930RPENA', 'CBL', 'BIF', and 'IR' are present throughout the plan.

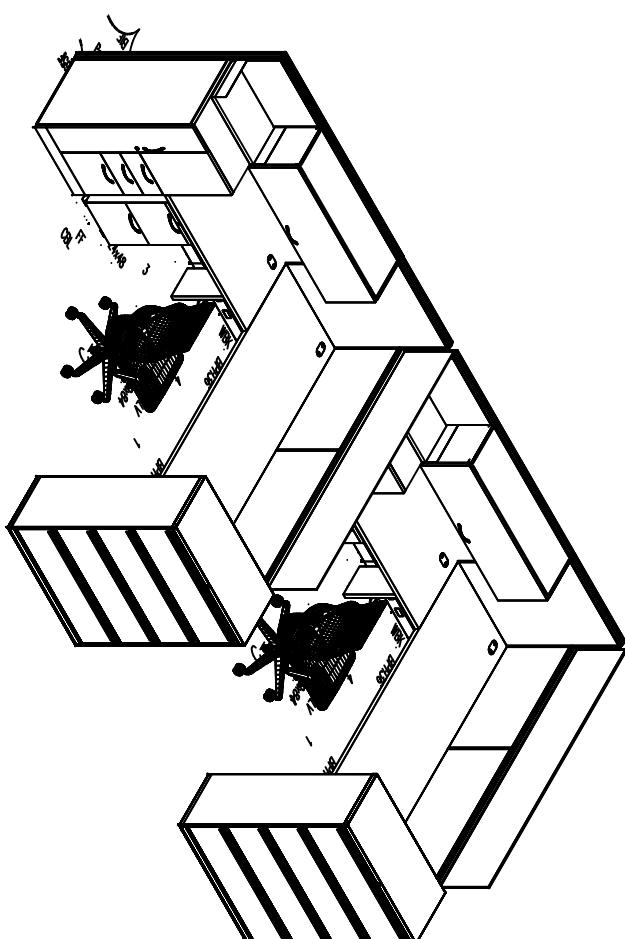

CITY OF CHARLESTON
75 CALHOUN ST. OFFICE
RECONFIGURATION

CLIENT APPROVAL
APPROVED AS DRAWN
INITIAL:
DATE: