



75 CALHOUN 3RD FLOOR PLAN


DATE: 09.03.14

SCALE: NOT TO SCALE

PROJECT #: CITY OF CHAS/75 CALHOUN/PLANS/75 CALHOUN ST - 3RD FLOOR

DRAWN BY: KSW

REVISIONS: 09-19-14, KBC, 10.14.14, 11.25.14, 12.18.14, 15.03.10 Jd, 15.04.03, 15.04.08

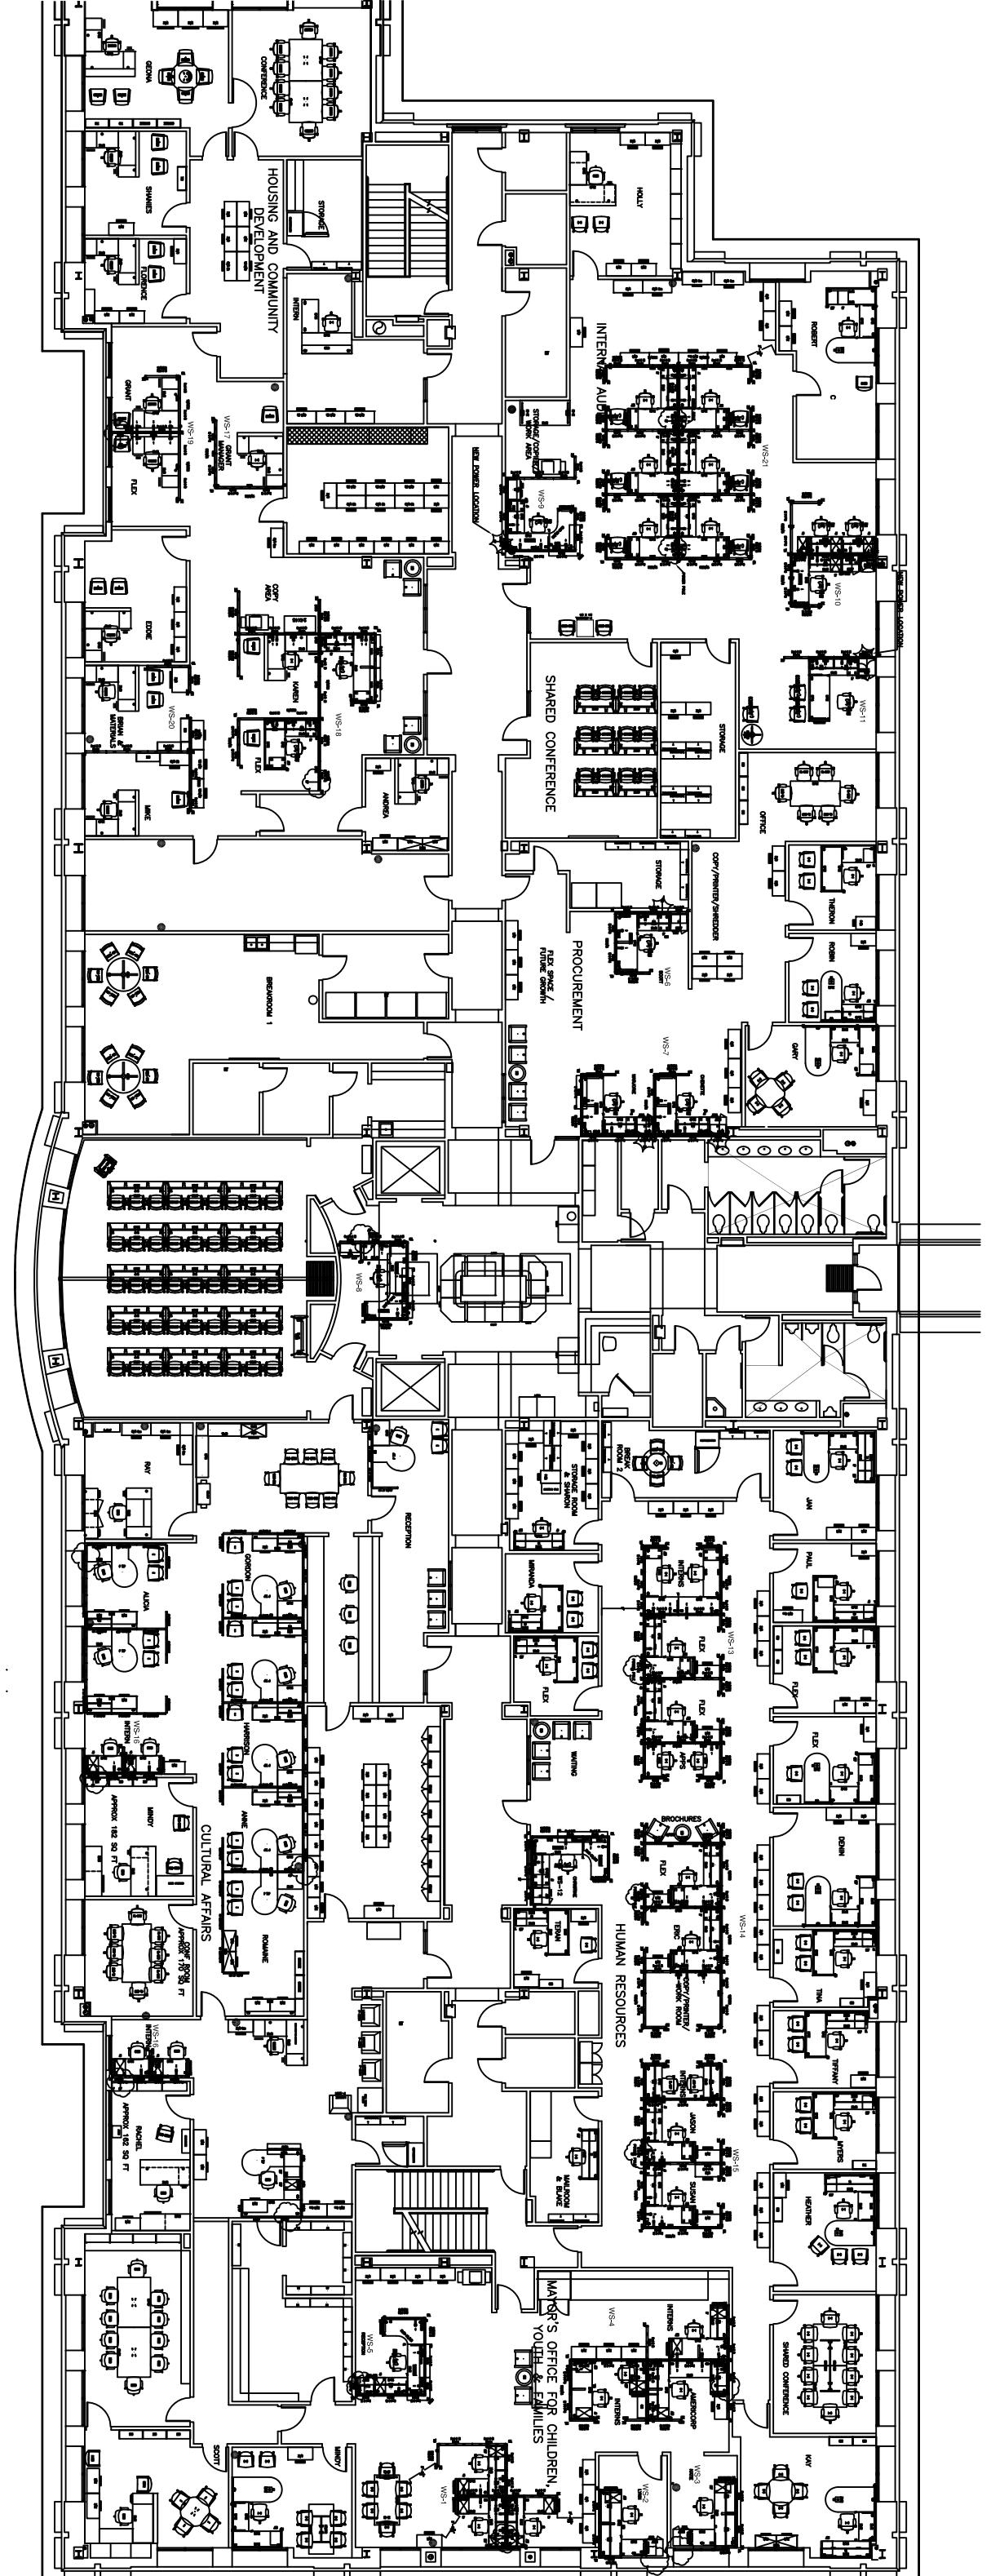

CITY OF CHARLESTON 75 CALHOUN ST. OFFICE RECONFIGURATION

CLIENT APPROVAL
APPROVED AS DRAWN
INITIAL:

DATE:

THE CONTENTS HEREOF ARE THE PROPERTY OF HERALD OFFICE SOLUTIONS AND ARE FOR ITS SOLE USE. UNAUTHORIZED REPRODUCTION OR OTHER USE IS PROHIBITED.