

# DRAINAGE SYSTEMS MAP J5b

## recommended improvements CITY OF CHARLESTON

### PENINSULAR AREA

N7	N6	N5			
M7	M6	M5			
L7	L6	L5			
K7	K6a	K6b	K5a	K5b	
K7d	K6c	K6d	K5c	K5d	K4c
J7b	J6a	J6b	J5a	J4a	
	J6c	J6d	J5c	J5d	J4c
	I6b	I5a	I5b	I4a	
		I5c	I5d		



**PROPOSED SYSTEM PRIORITIES**

BLACK EXISTING SYSTEMS TO REMAIN OPERATIONAL

RED FIRST PRIORITY

GREEN SECOND PRIORITY


BLUE THIRD PRIORITY

**LEGEND**

- DRAINAGE PIPE
- DRAINAGE CHANNEL
- CHARLESTON CITY LIMITS
- WATERSHED BOUNDARY
- CROSSCREEK WATERSHED NAME
- DETENTION BASIN
- BRIDGE
- MANHOLE IDENTIFICATION NO.
- PUMPING STATION

**GRAPHIC SCALE**

250 0 250 500 750  
FEET

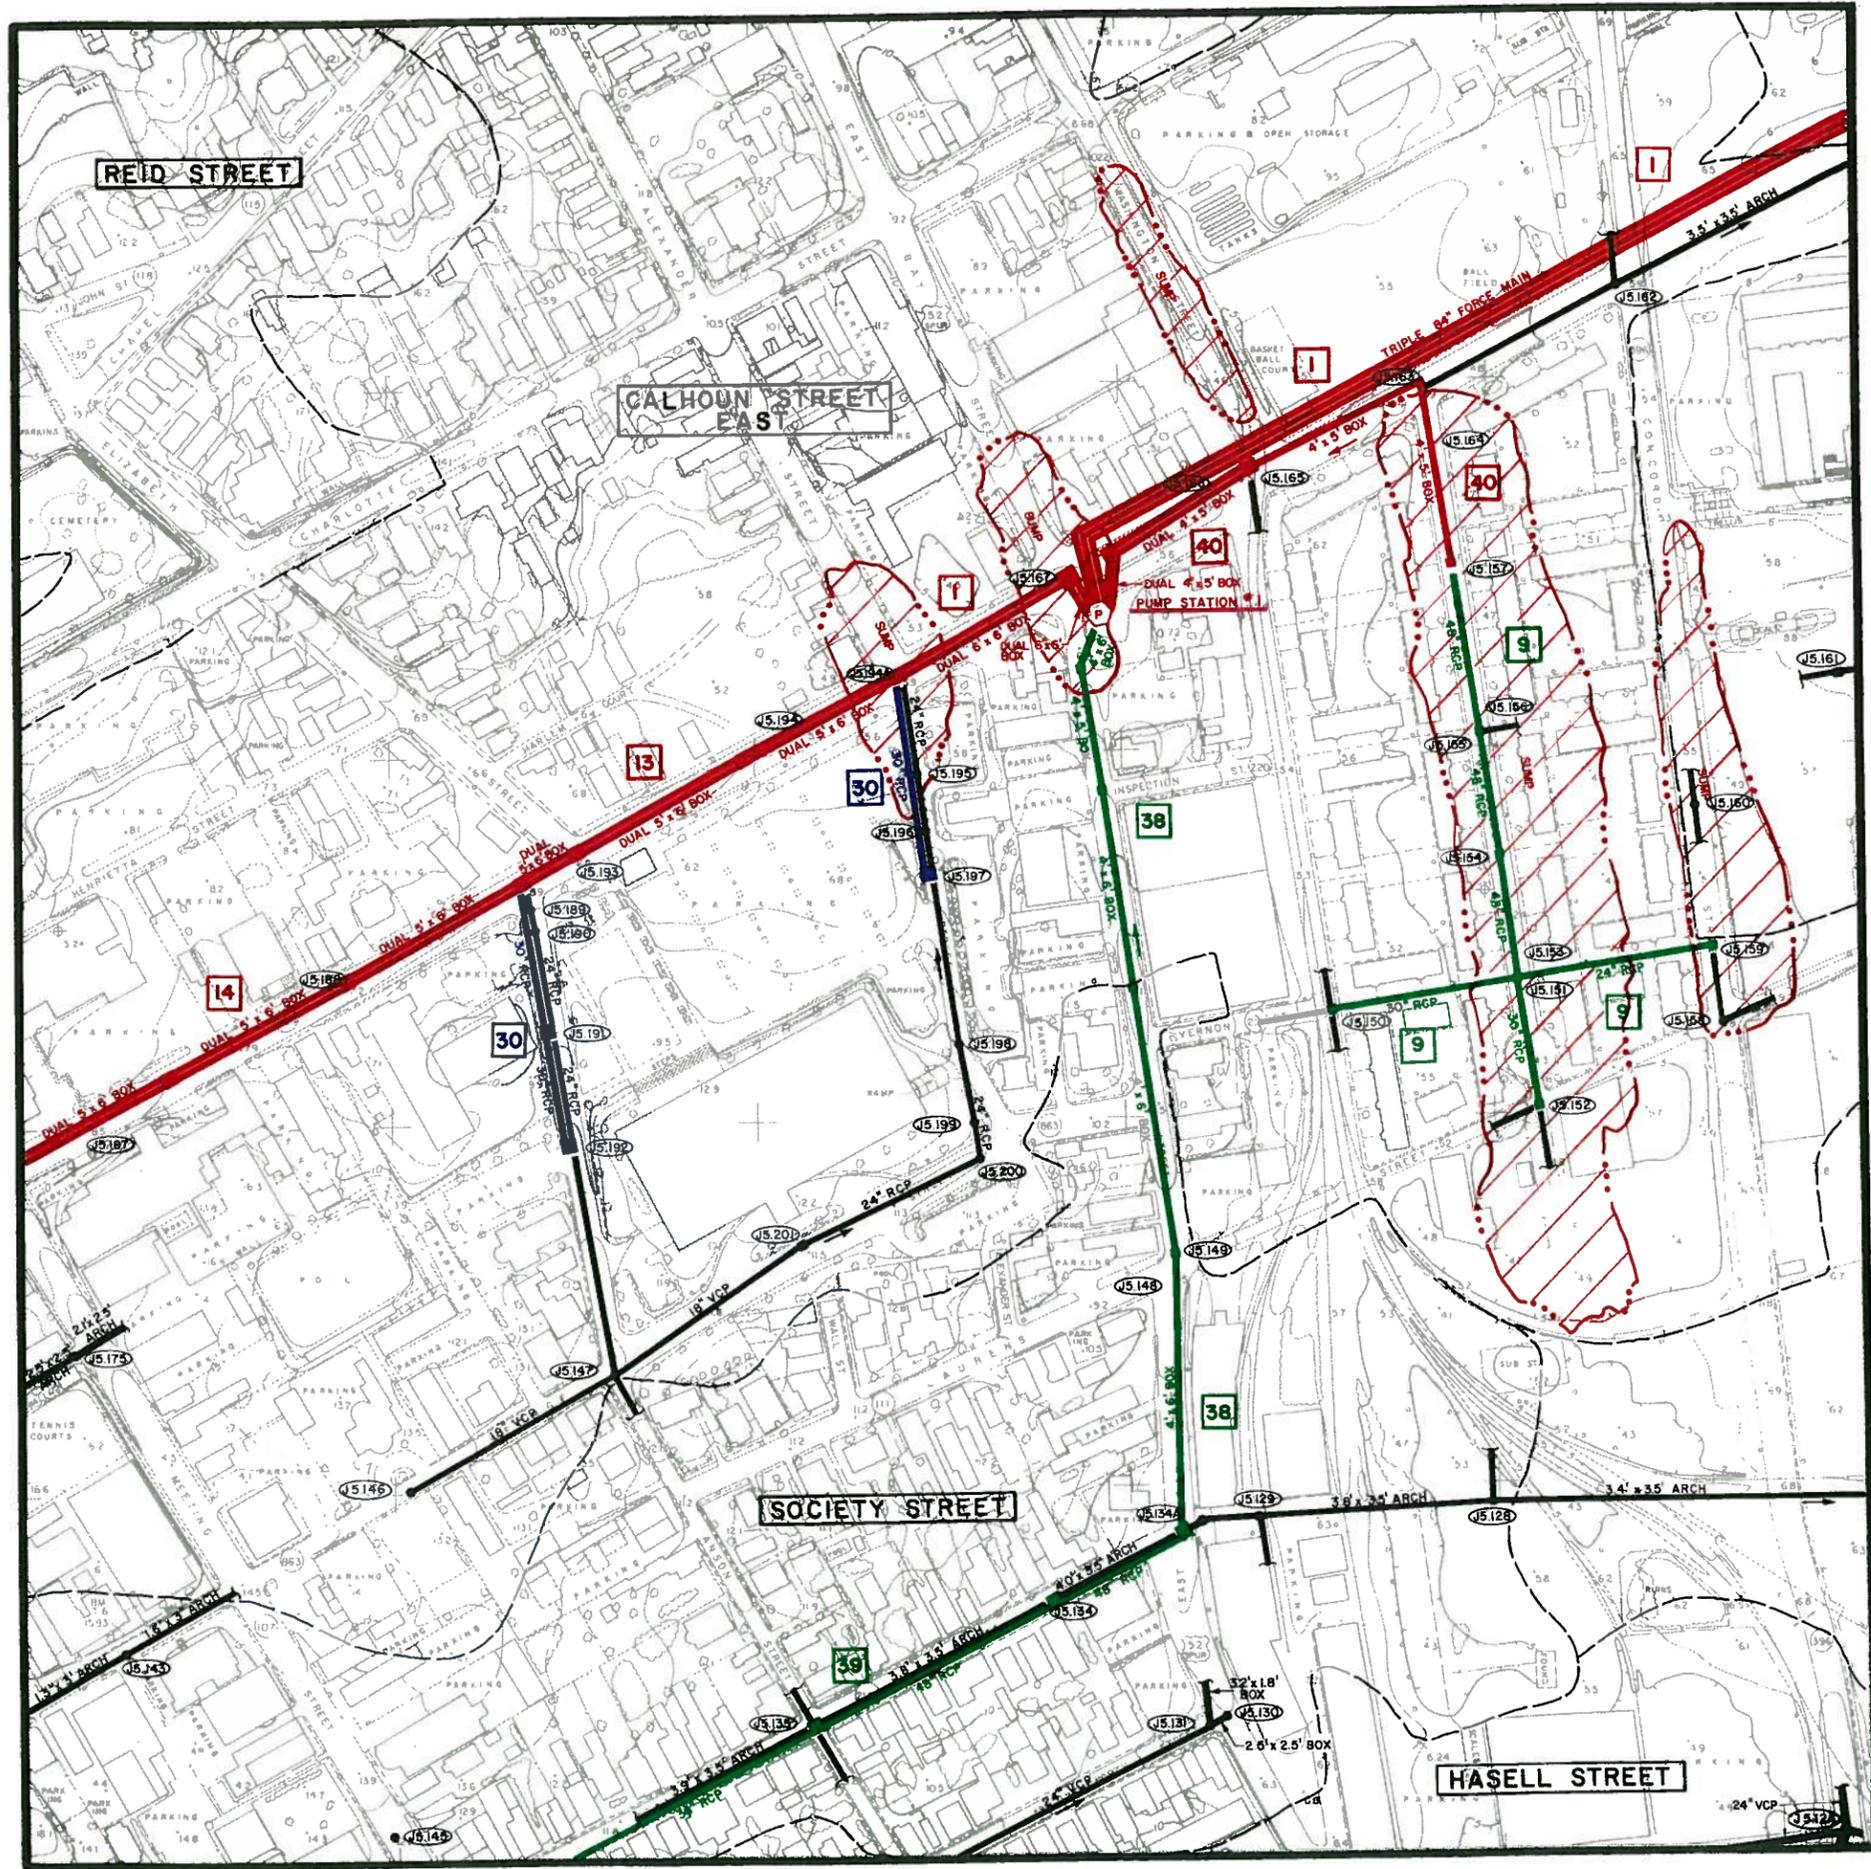

# DRAINAGE SYSTEMS MAP J5a

## recommended improvements CITY OF CHARLESTON

### PENINSULAR AREA

N7	N6	N5			
M7	M6	M5			
L7	L6	L5			
K7	K6a	K6b	K5a	K5b	
K7d	K6c	K6d	K5c	K5d	K4c
J7b	J6a	J6b	J5b	J4a	
	J6c	J6d	J5c	J5d	J4c
		I6b	I5a	I5b	I4a
			I5c	I5d	





### PROPOSED SYSTEM PRIORITIES

BLACK	EXISTING SYSTEMS TO REMAIN OPERATIONAL
RED	FIRST PRIORITY
GREEN	SECOND PRIORITY
BLUE	THIRD PRIORITY

### LEGEND

	DRAINAGE PIPE
	DRAINAGE CHANNEL
	CHARLESTON CITY LIMITS
	WATERSHED BOUNDARY
	CROSSCREEK
	WATERSHED NAME
	DETENTION BASIN
	BRIDGE
	MANHOLE IDENTIFICATION NO.
	PUMPING STATION

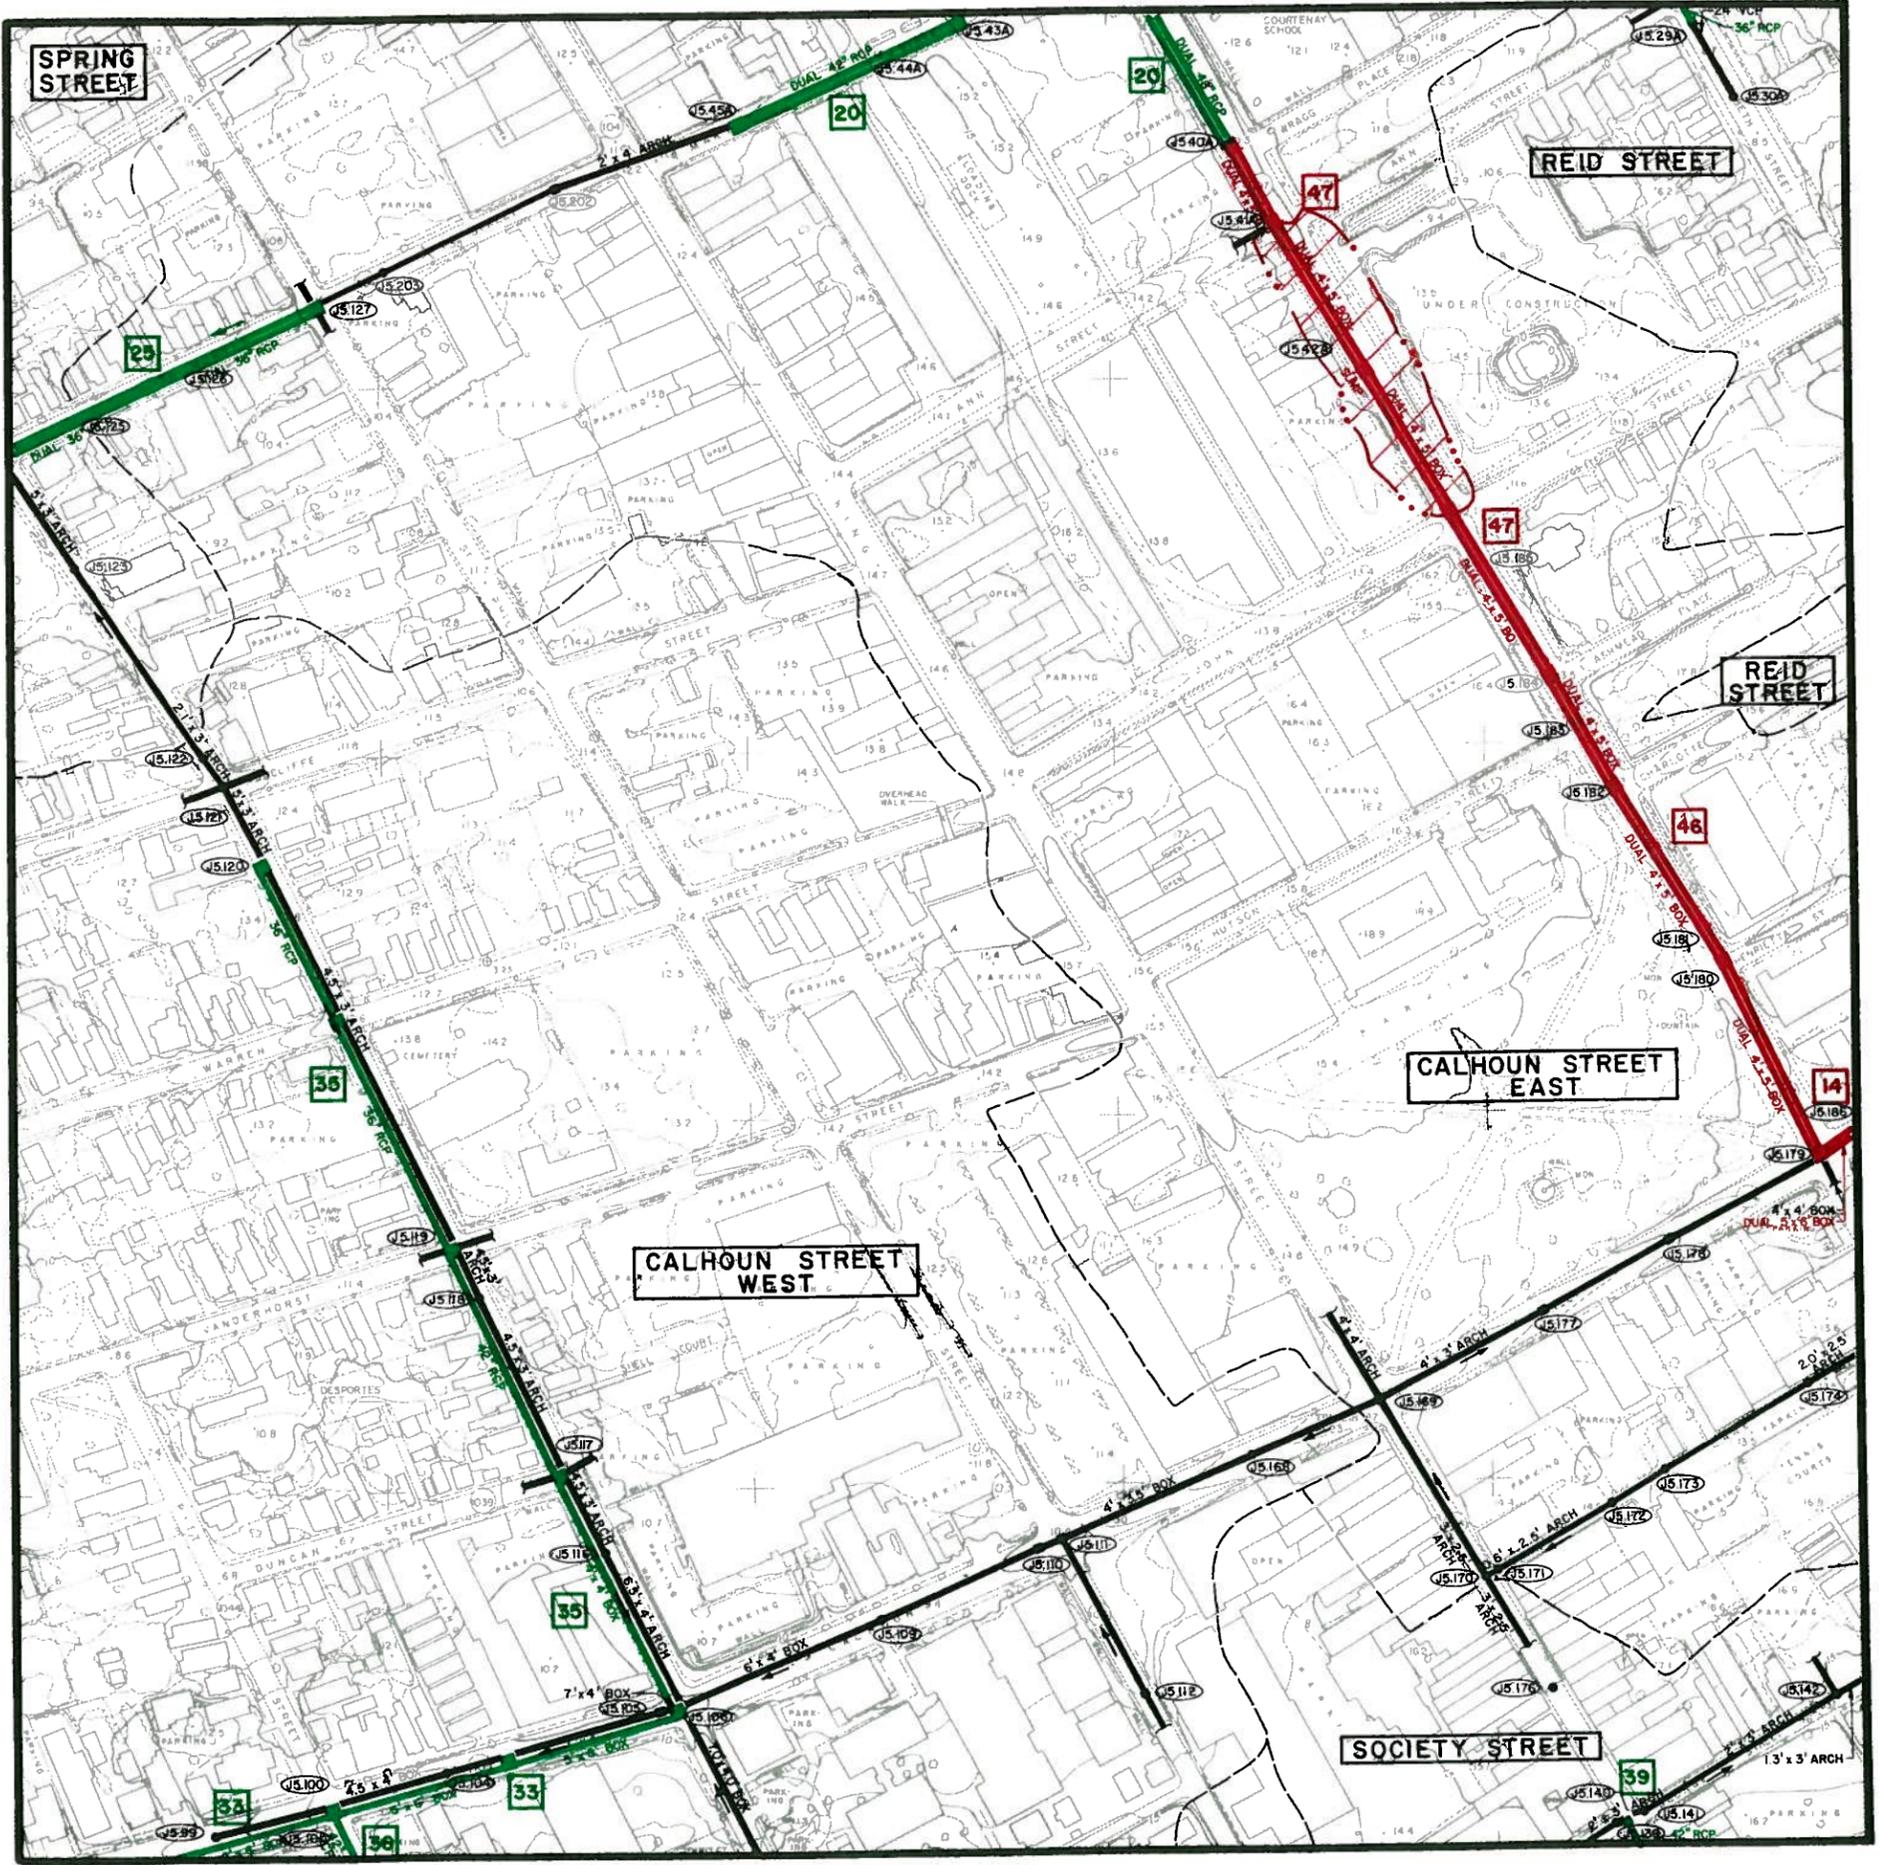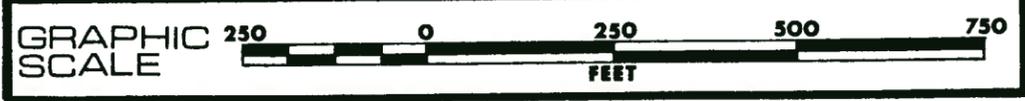

# DRAINAGE SYSTEMS MAP J6b

## recommended improvements CITY OF CHARLESTON

### PENINSULAR AREA

	N7	N6	N5			
	M7	M6	M5			
	L7	L6	L5			
	K7	K6a	K6b	K5a	K5b	
	K7d	K6c	K6d	K5c	K5d	K4c
	J7b	J6a	J5a	J5b	J4a	
		J6c	J6d	J5c	J5d	J4c
			I6b	I5a	I5b	I4a
				I5c	I5d	





### PROPOSED SYSTEM PRIORITIES

BLACK	EXISTING SYSTEMS TO REMAIN OPERATIONAL
RED	FIRST PRIORITY
GREEN	SECOND PRIORITY
BLUE	THIRD PRIORITY

### LEGEND

	DRAINAGE PIPE
	DRAINAGE CHANNEL
	CHARLESTON CITY LIMITS
	WATERSHED BOUNDARY
	WATERSHED NAME
	DETENTION BASIN
	BRIDGE
	MANHOLE IDENTIFICATION NO.
	PUMPING STATION

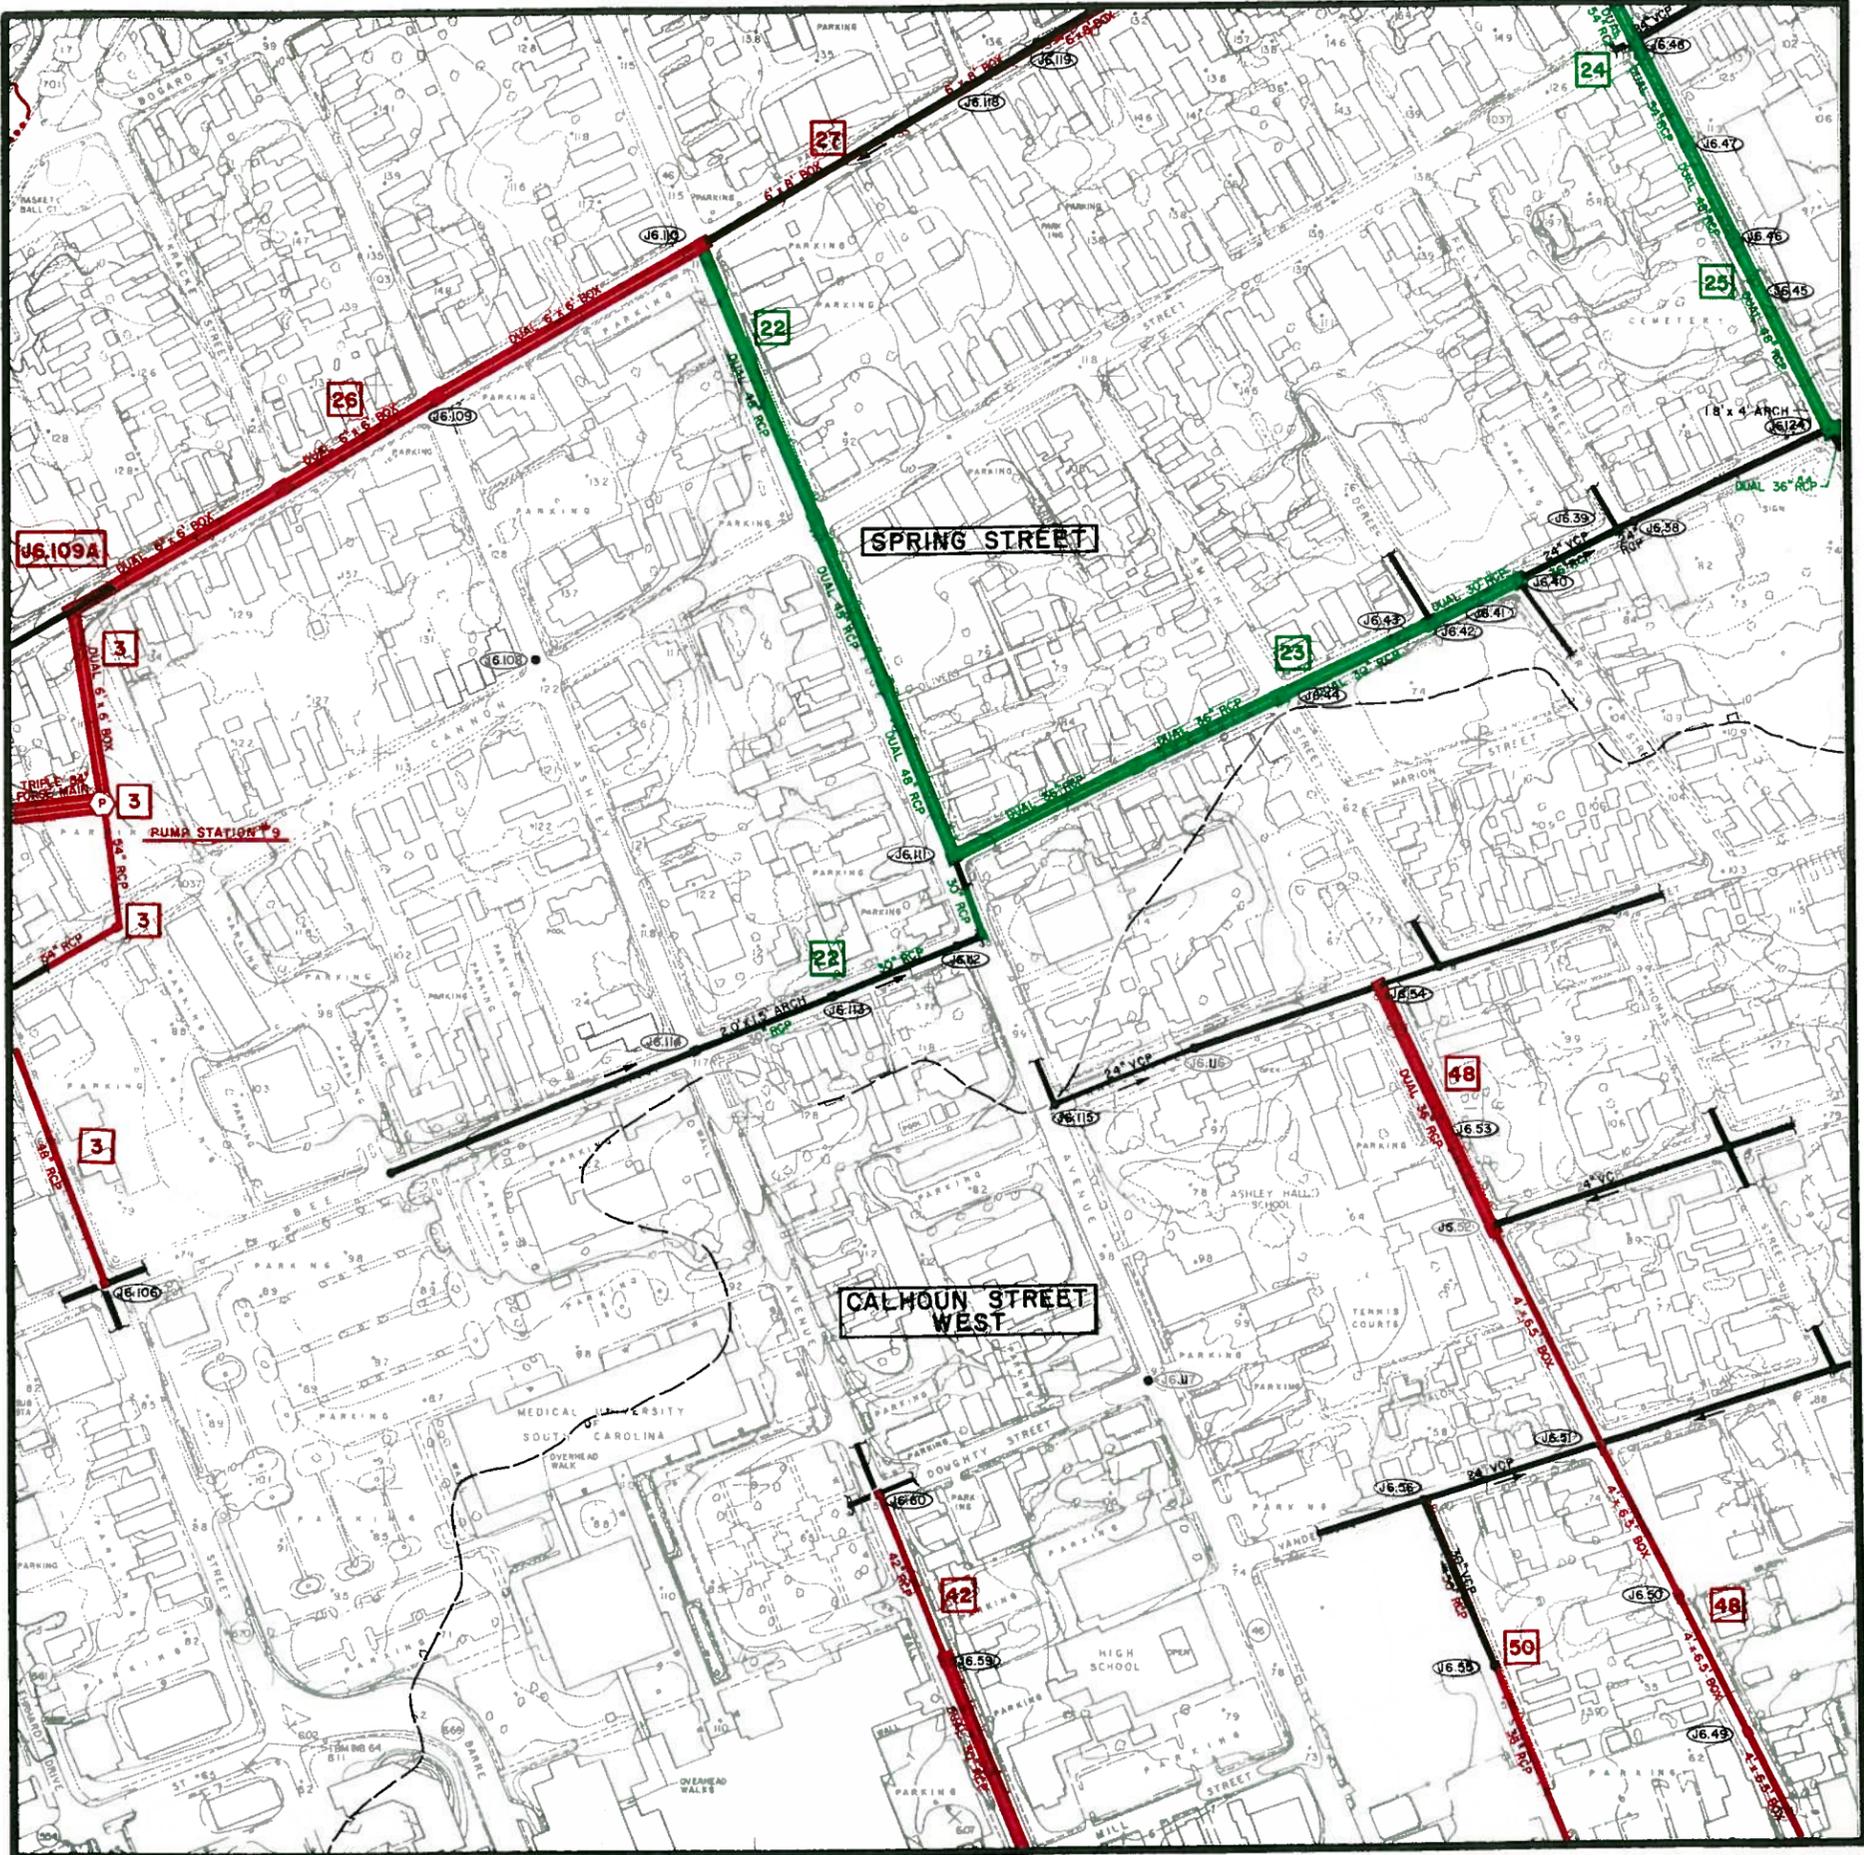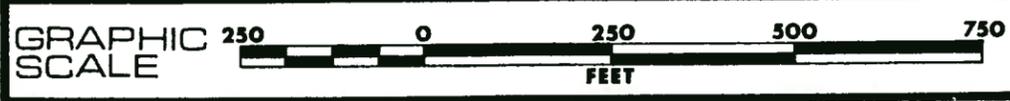

# DRAINAGE SYSTEMS MAP J6a

## recommended improvements CITY OF CHARLESTON

### PENINSULAR AREA

N7	N6	N5			
M7	M6	M5			
L7	L6	L5			
K7	K6a	K6b	K5a	K5b	
K7d	K6c	K6d	K5c	K5d	K4c
J7b	J6b	J5a	J5b	J4a	
	J6c	J6d	J5c	J5d	J4c
		I6b	I5a	I5b	I4a
			I5c	I5d	



**PROPOSED SYSTEM PRIORITIES**

BLACK EXISTING SYSTEMS TO REMAIN OPERATIONAL

RED FIRST PRIORITY

GREEN SECOND PRIORITY

BLUE THIRD PRIORITY

**LEGEND**

————— DRAINAGE PIPE

..... DRAINAGE CHANNEL

----- CHARLESTON CITY LIMITS

----- WATERSHED BOUNDARY


**CROSSCREEK** WATERSHED NAME

DETENTION BASIN

BRIDGE

MANHOLE IDENTIFICATION NO.

PUMPING STATION

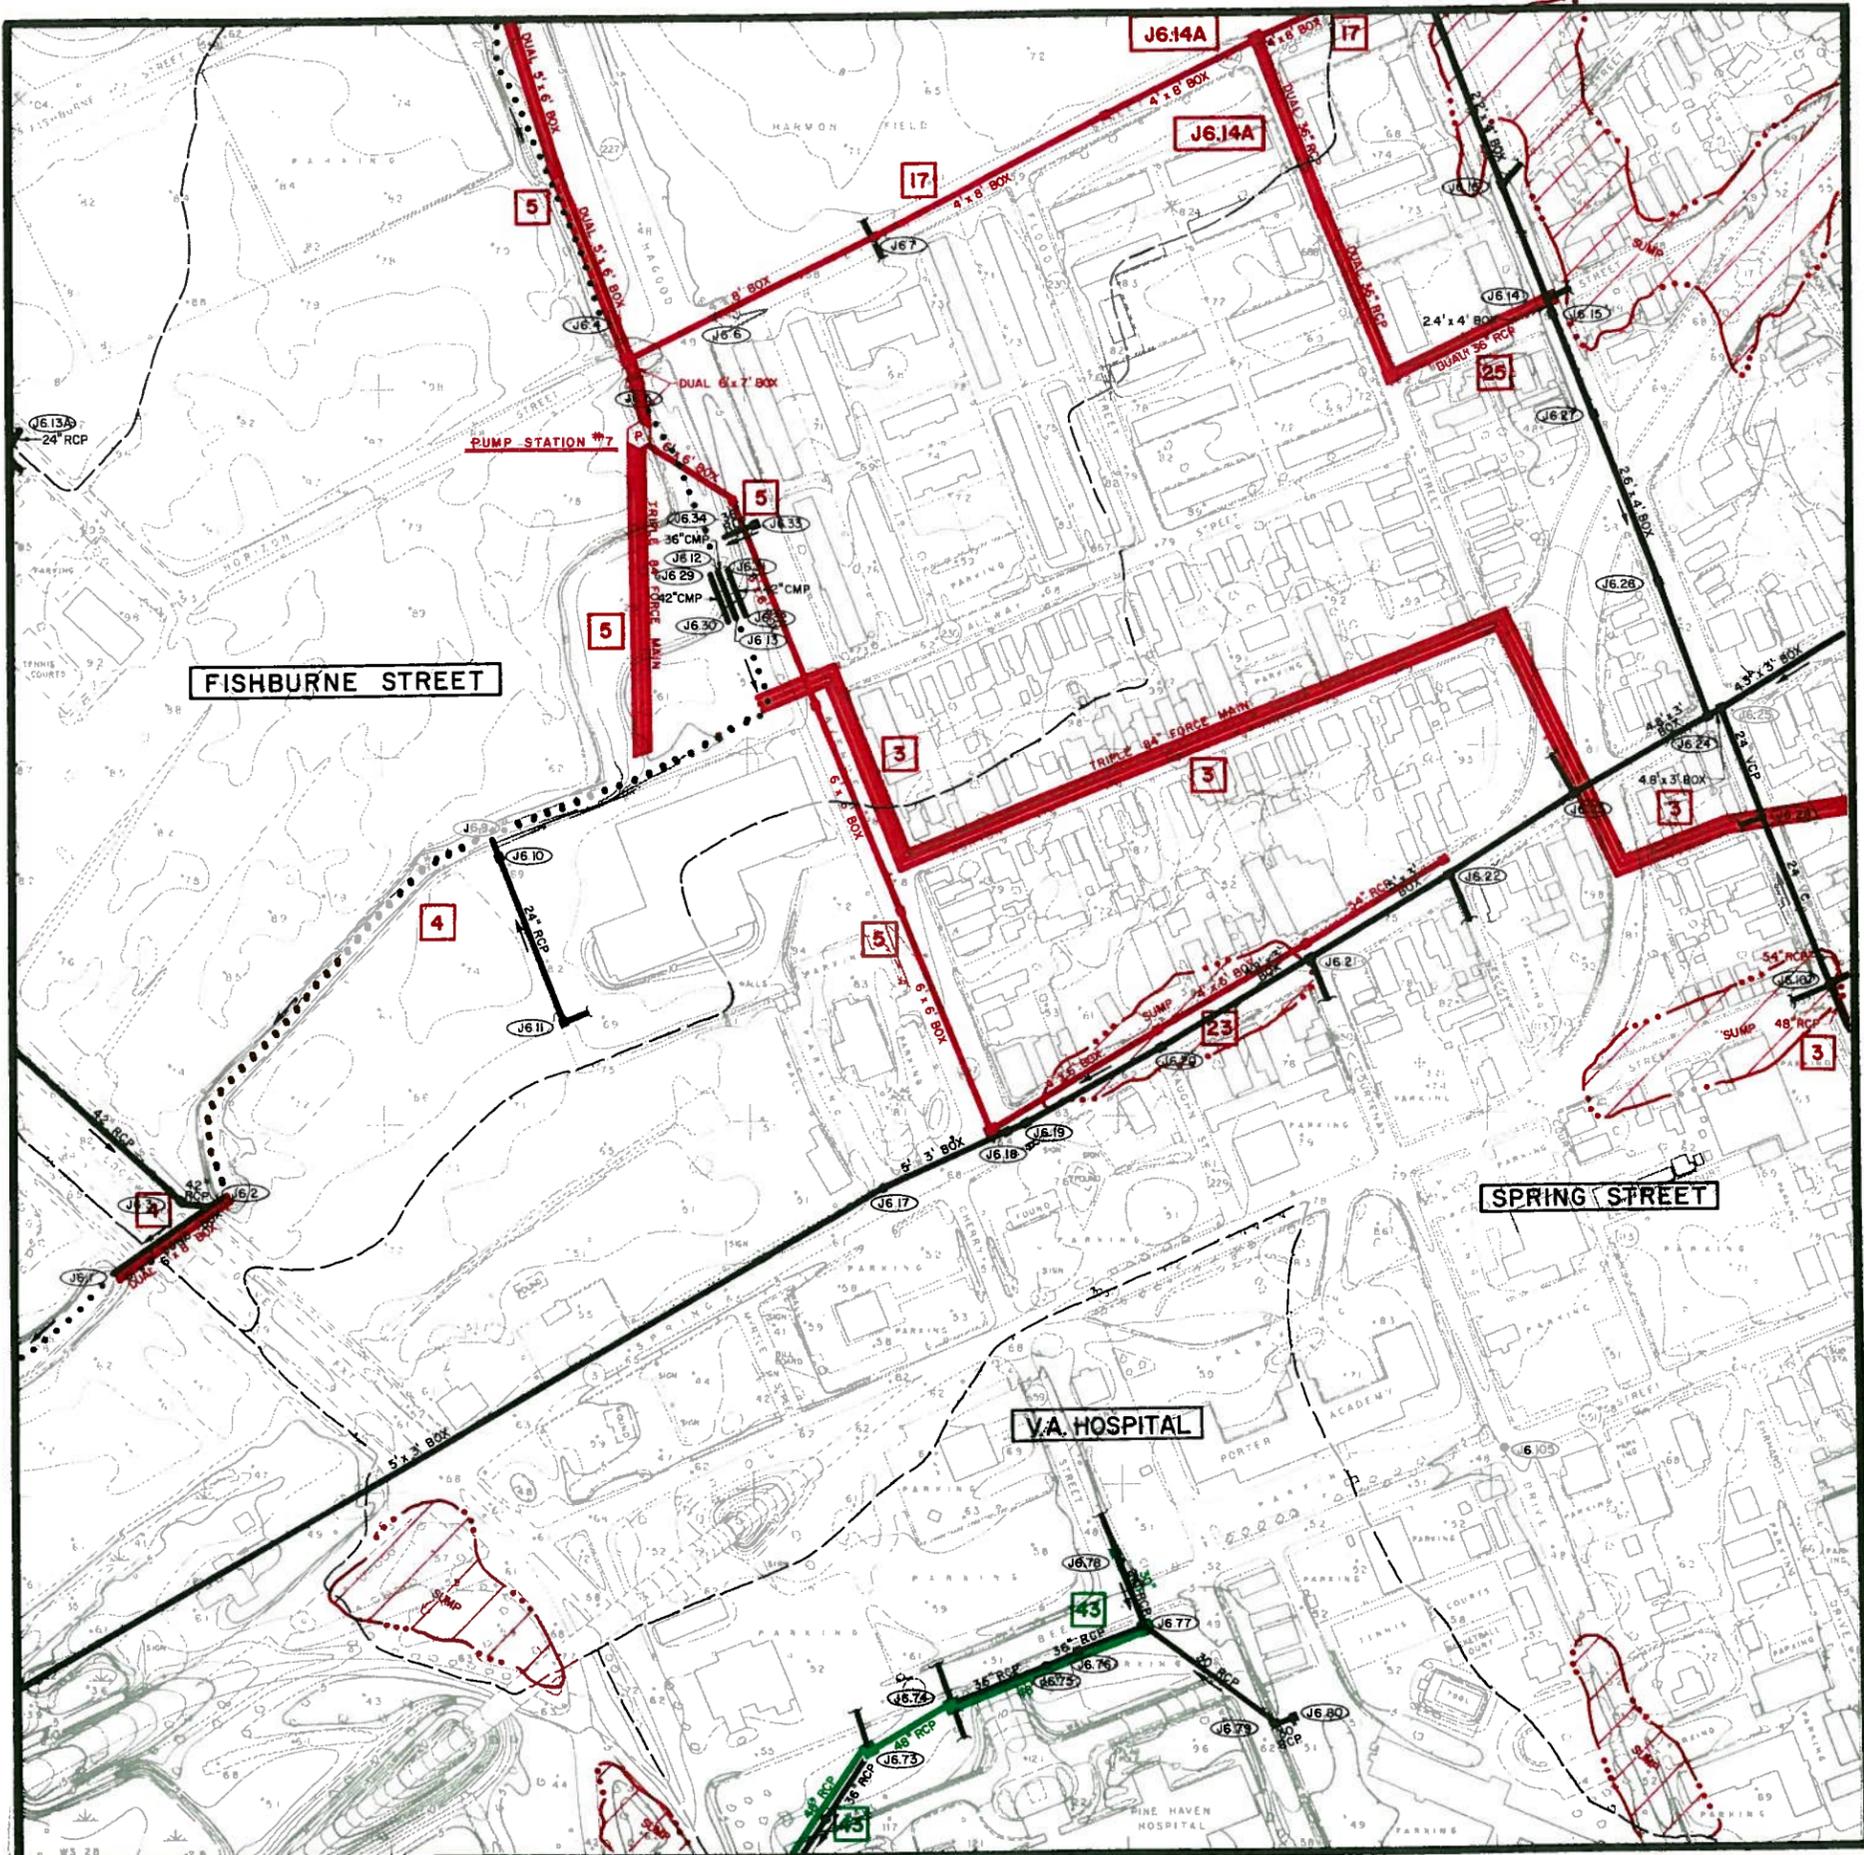

# DRAINAGE SYSTEMS

MAP J7b

recommended improvements  
CITY OF CHARLESTON

### PENINSULAR AREA

N7	N6	N5			
M7	M6	M5			
L7	L6	L5			
K7	K6a	K6b	K5a	K5b	
K7d	K6c	K6d	K5c	K5d	K4c
	J6a	J6b	J5a	J5b	J4a
	J6c	J6d	J5c	J5d	J4c
	I6b	I5a	I5b	I4a	
	I5c	I5d			




### PROPOSED SYSTEM PRIORITIES

- BLACK EXISTING SYSTEMS TO REMAIN OPERATIONAL
- RED FIRST PRIORITY
- GREEN SECOND PRIORITY
- BLUE THIRD PRIORITY

### LEGEND


- DRAINAGE PIPE
- DRAINAGE CHANNEL
- CHARLESTON CITY LIMITS
- WATERSHED BOUNDARY
- CROSSCREEK WATERSHED NAME
- DETENTION BASIN
- BRIDGE
- MANHOLE IDENTIFICATION NO.
- PUMPING STATION

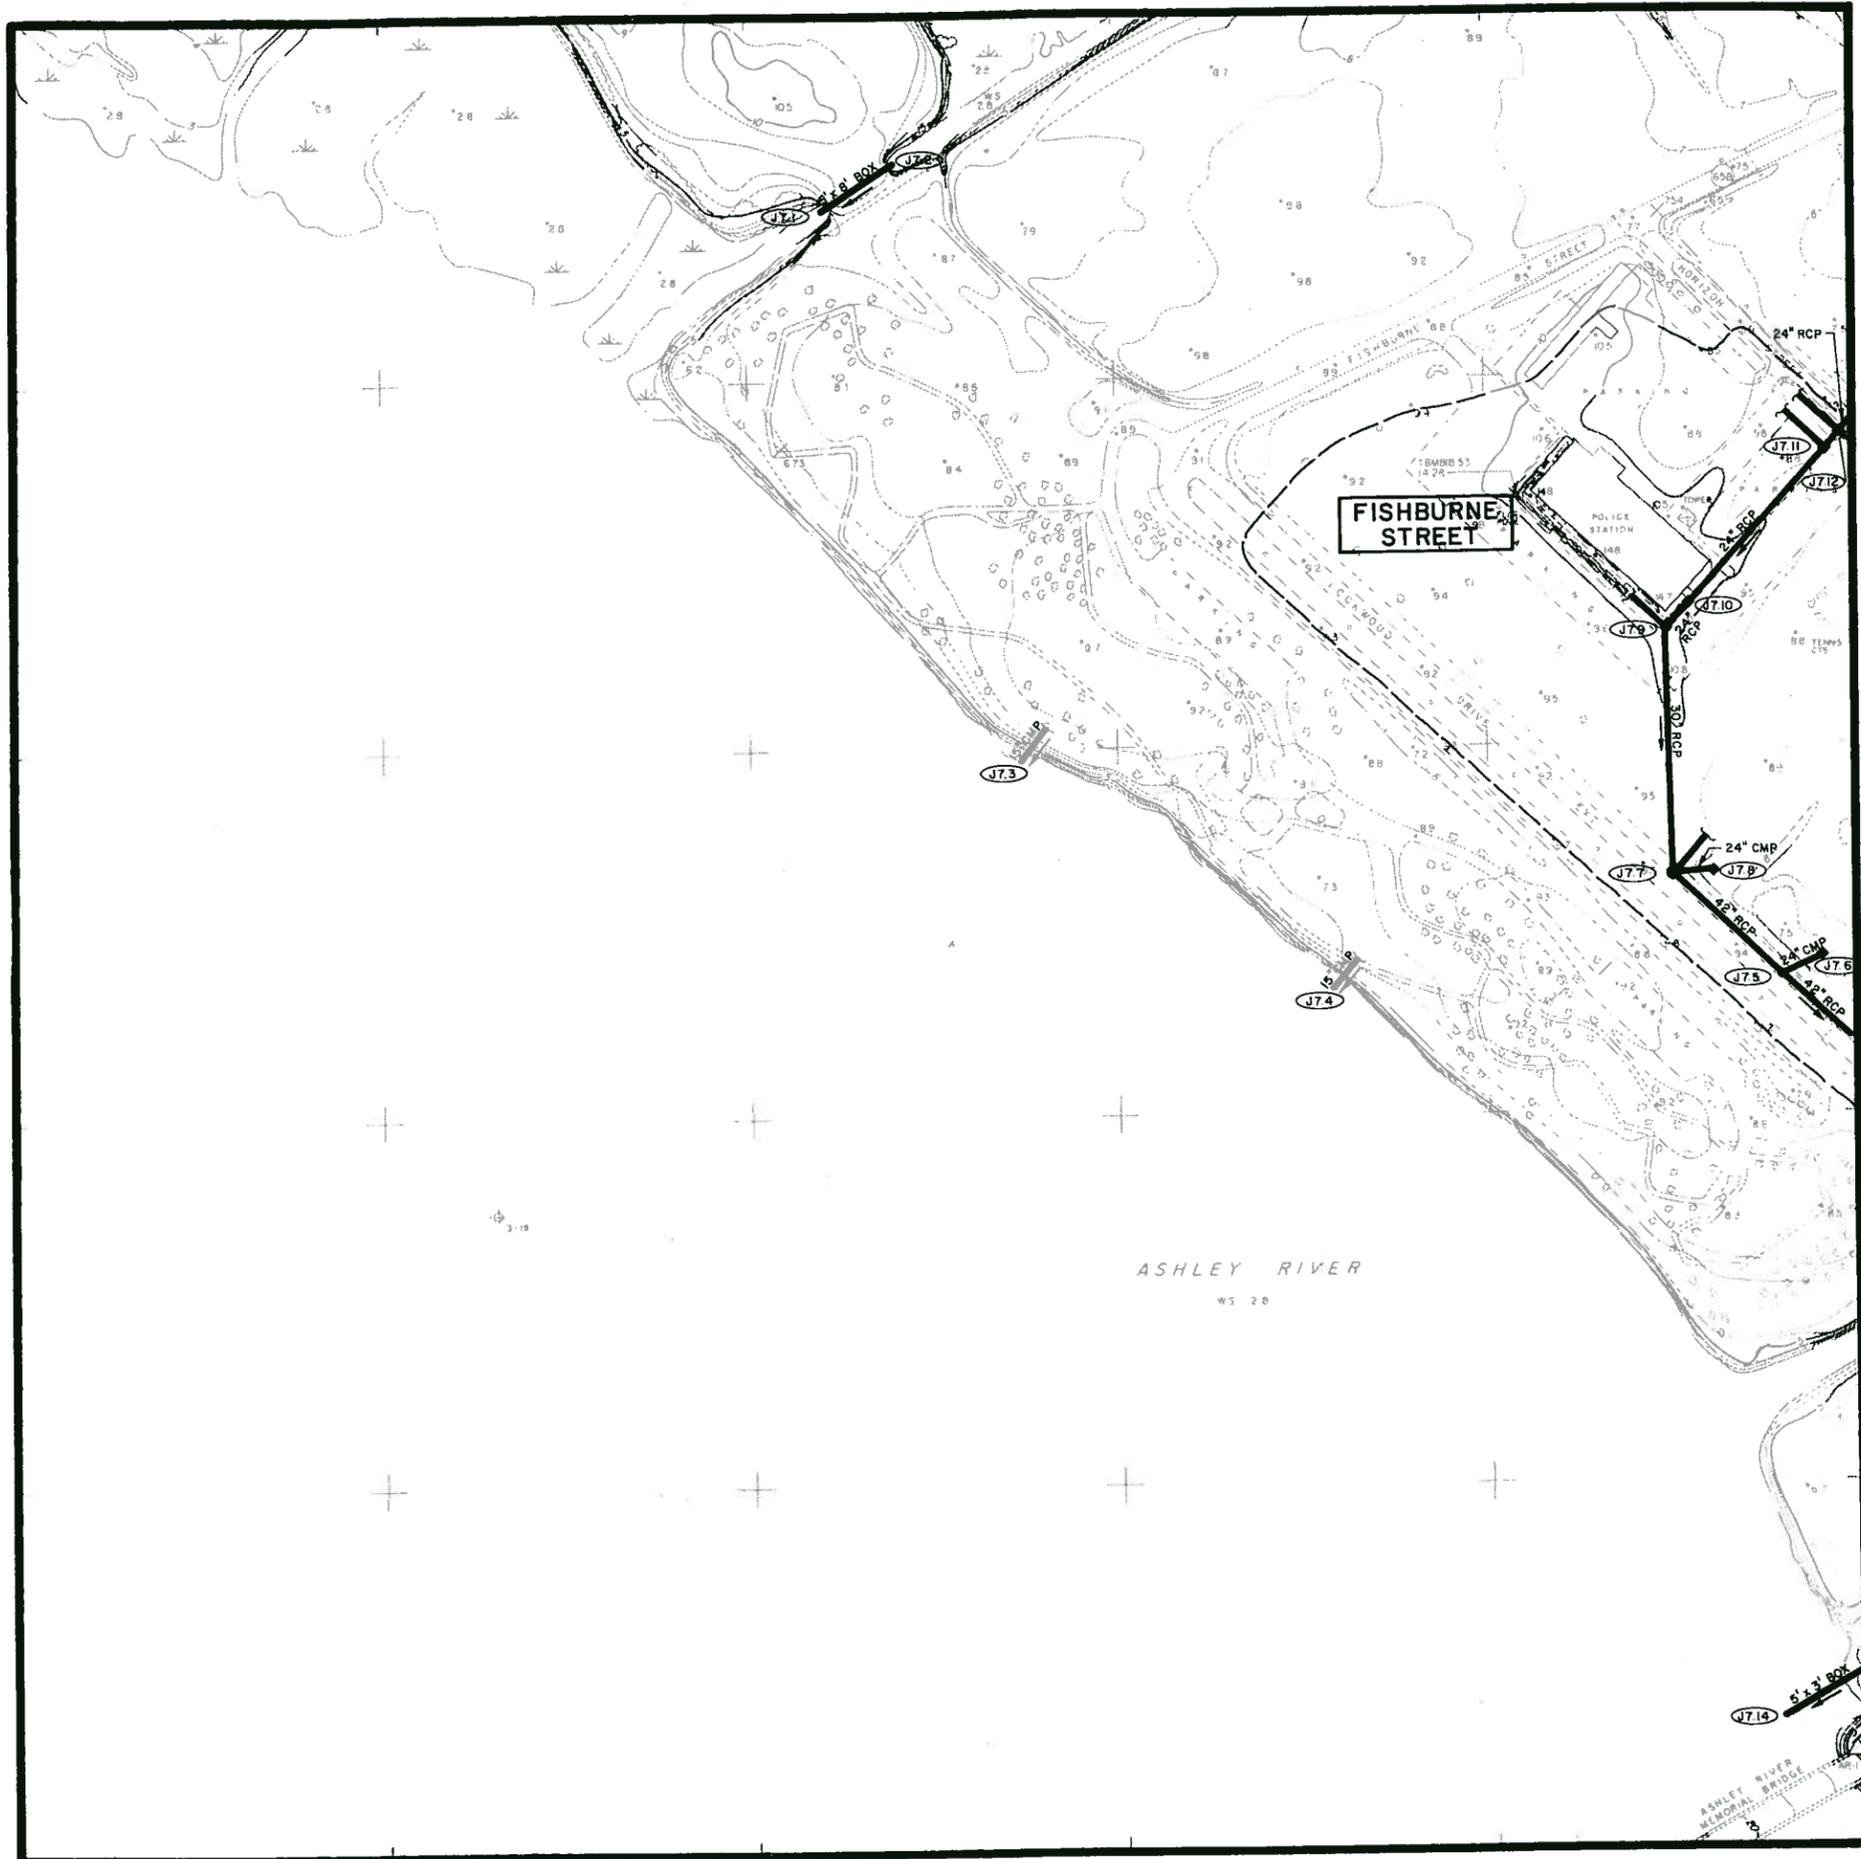

**DRAINAGE SYSTEMS**      **MAP K4c**

**recommended improvements**  
**CITY OF CHARLESTON**

**PENINSULAR AREA**


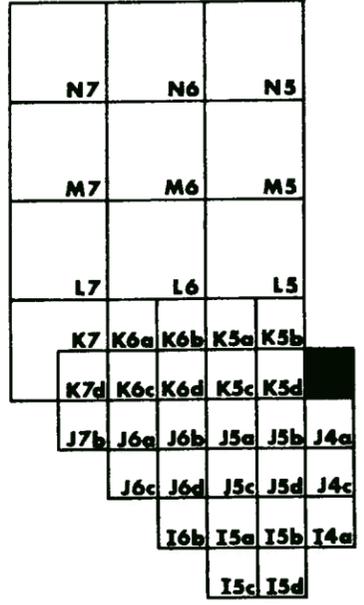


**PROPOSED SYSTEM PRIORITIES**

BLACK	EXISTING SYSTEMS TO REMAIN OPERATIONAL
RED	FIRST PRIORITY
GREEN	SECOND PRIORITY
BLUE	THIRD PRIORITY

**LEGEND**

	DRAINAGE PIPE
	DRAINAGE CHANNEL
	CHARLESTON CITY LIMITS
	WATERSHED BOUNDARY
	WATERSHED NAME
	RETENTION BASIN
	BRIDGE
	MANHOLE IDENTIFICATION NO.
	PUMPING STATION

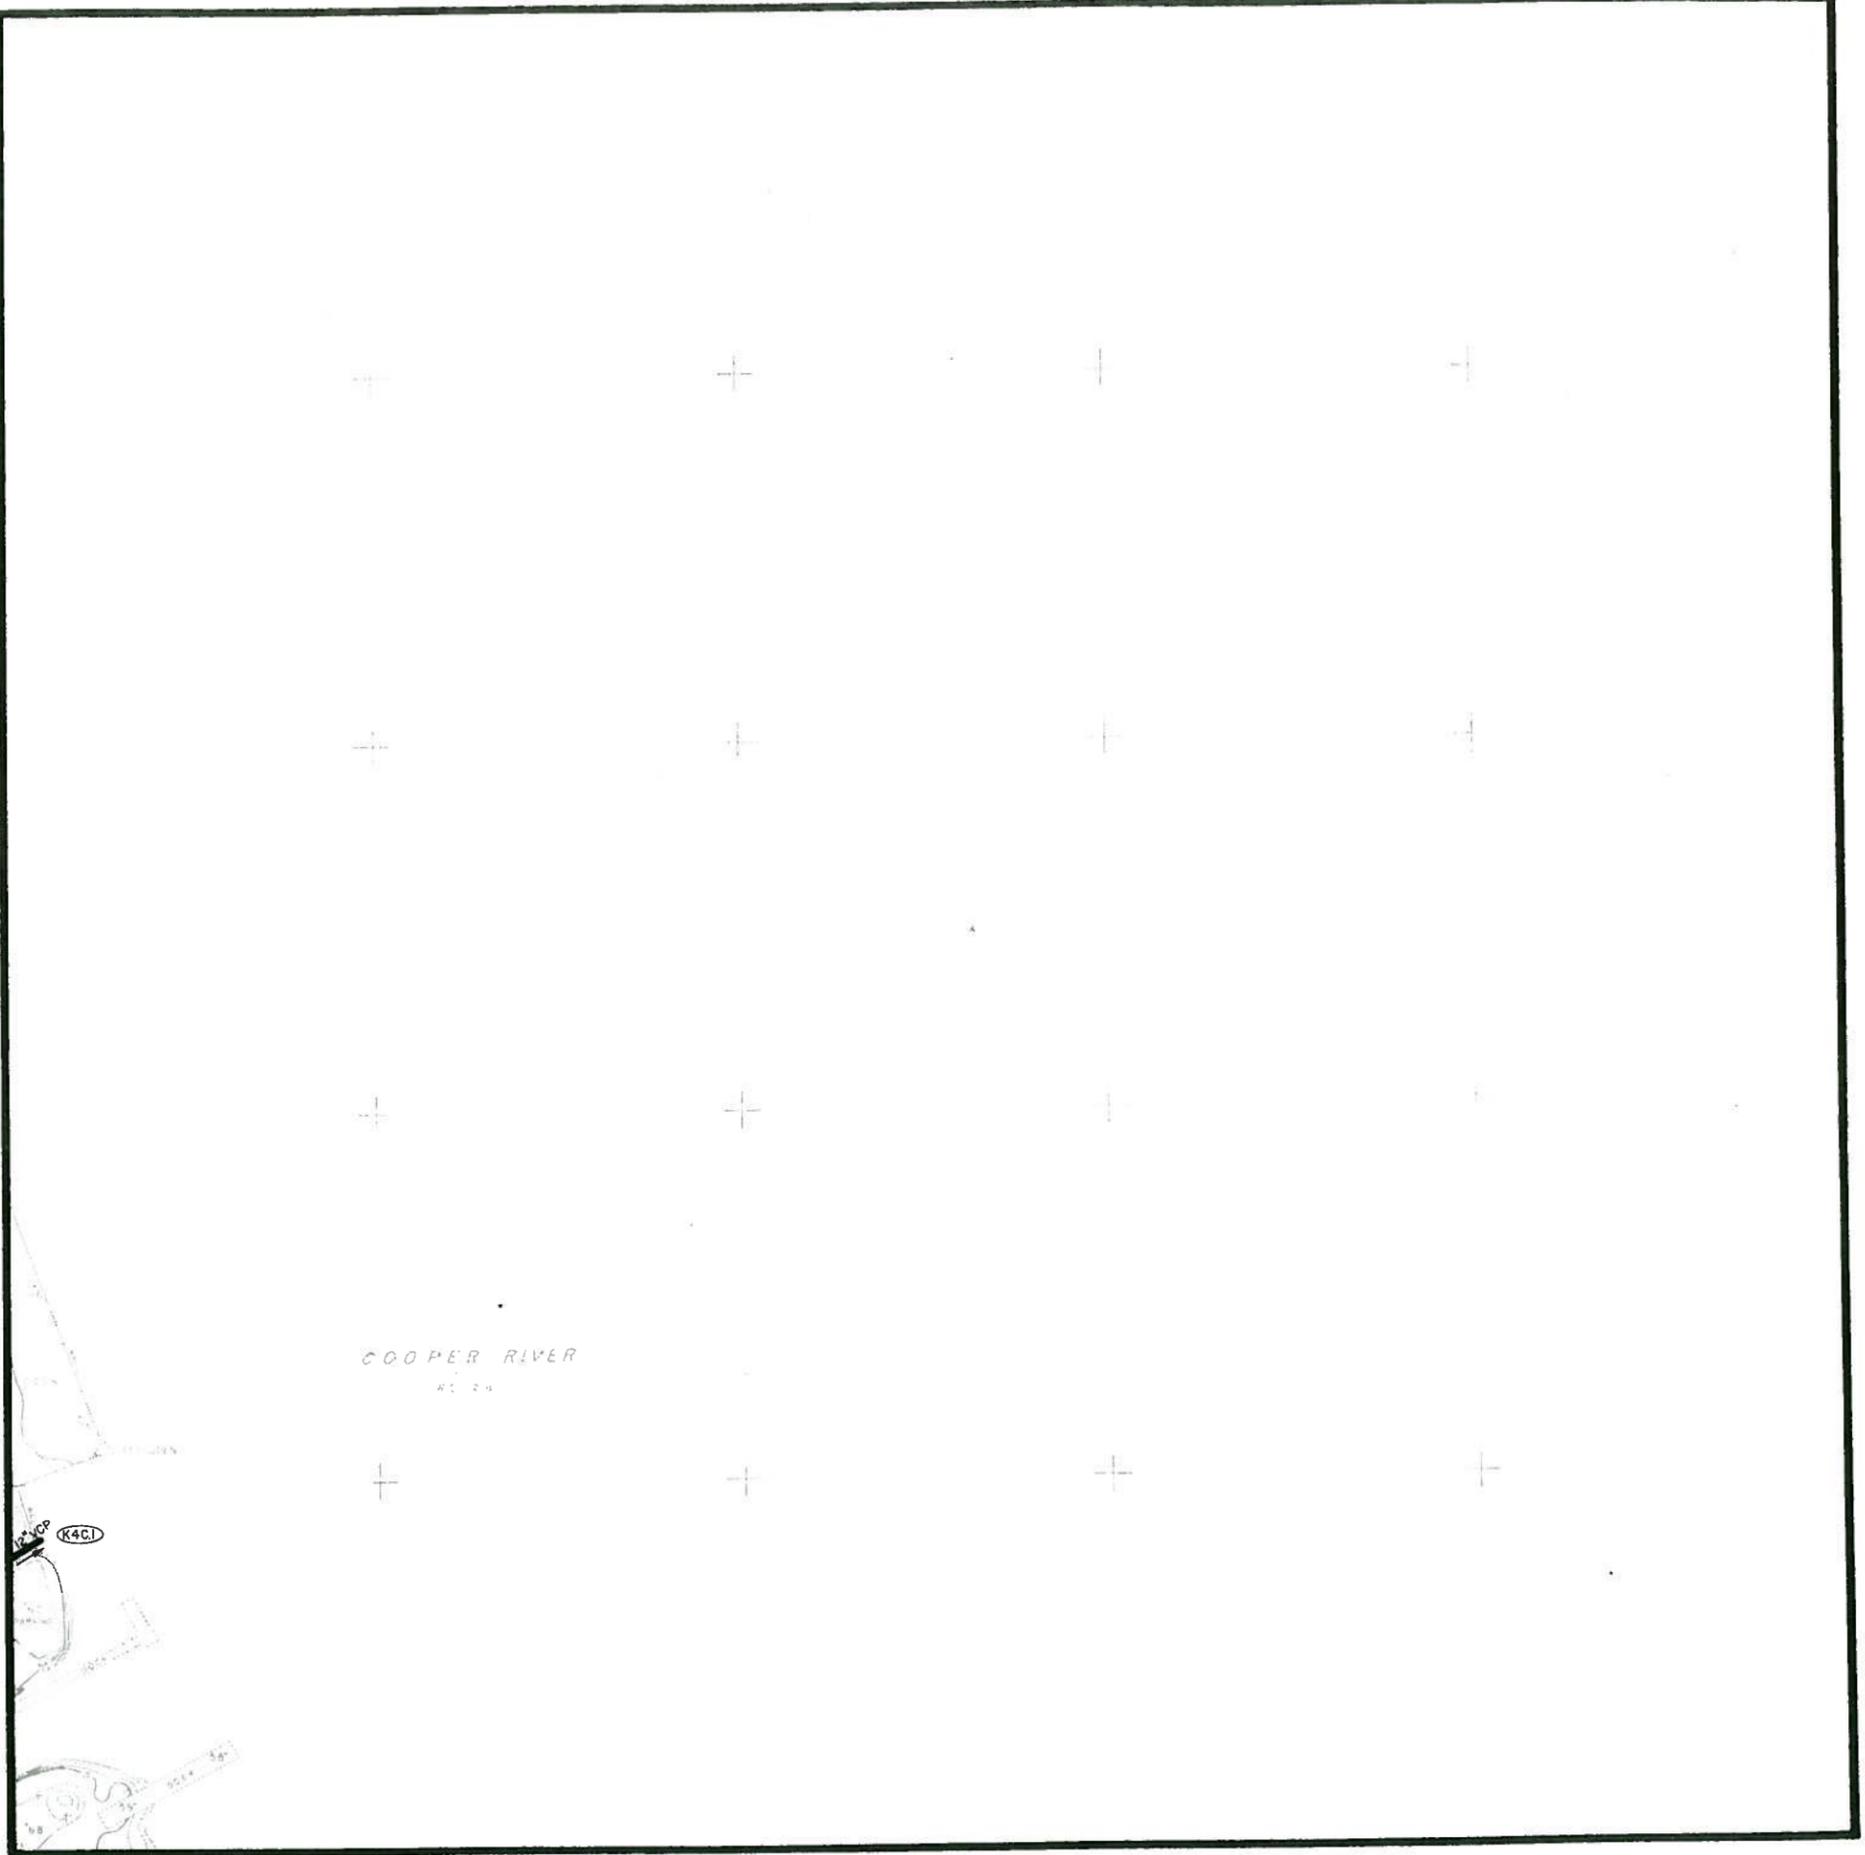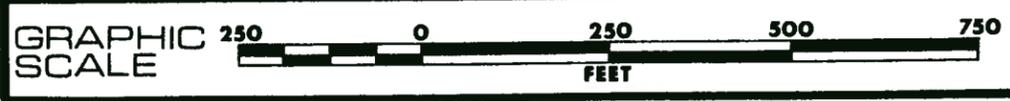

# DRAINAGE SYSTEMS

MAP K5d

## recommended improvements CITY OF CHARLESTON

### PENINSULAR AREA

	N7	N6	N5
	M7	M6	M5
	L7	L6	L5
	K7	K6a	K6b
	K7d	K6c	K6d
	J7b	J6a	J6b
	J6c	J6d	J5a
	I6b	I5a	I5b
	I5c	I5d	




### PROPOSED SYSTEM PRIORITIES

- BLACK EXISTING SYSTEMS TO REMAIN OPERATIONAL
- RED FIRST PRIORITY
- GREEN SECOND PRIORITY
- BLUE THIRD PRIORITY

### LEGEND

- DRAINAGE PIPE
- DRAINAGE CHANNEL
- CHARLESTON CITY LIMITS
- WATERSHED BOUNDARY
- CROSSCREEK
- WATERSHED NAME
- DETENTION BASIN
- BRIDGE
- MANHOLE IDENTIFICATION NO.
- PUMPING STATION

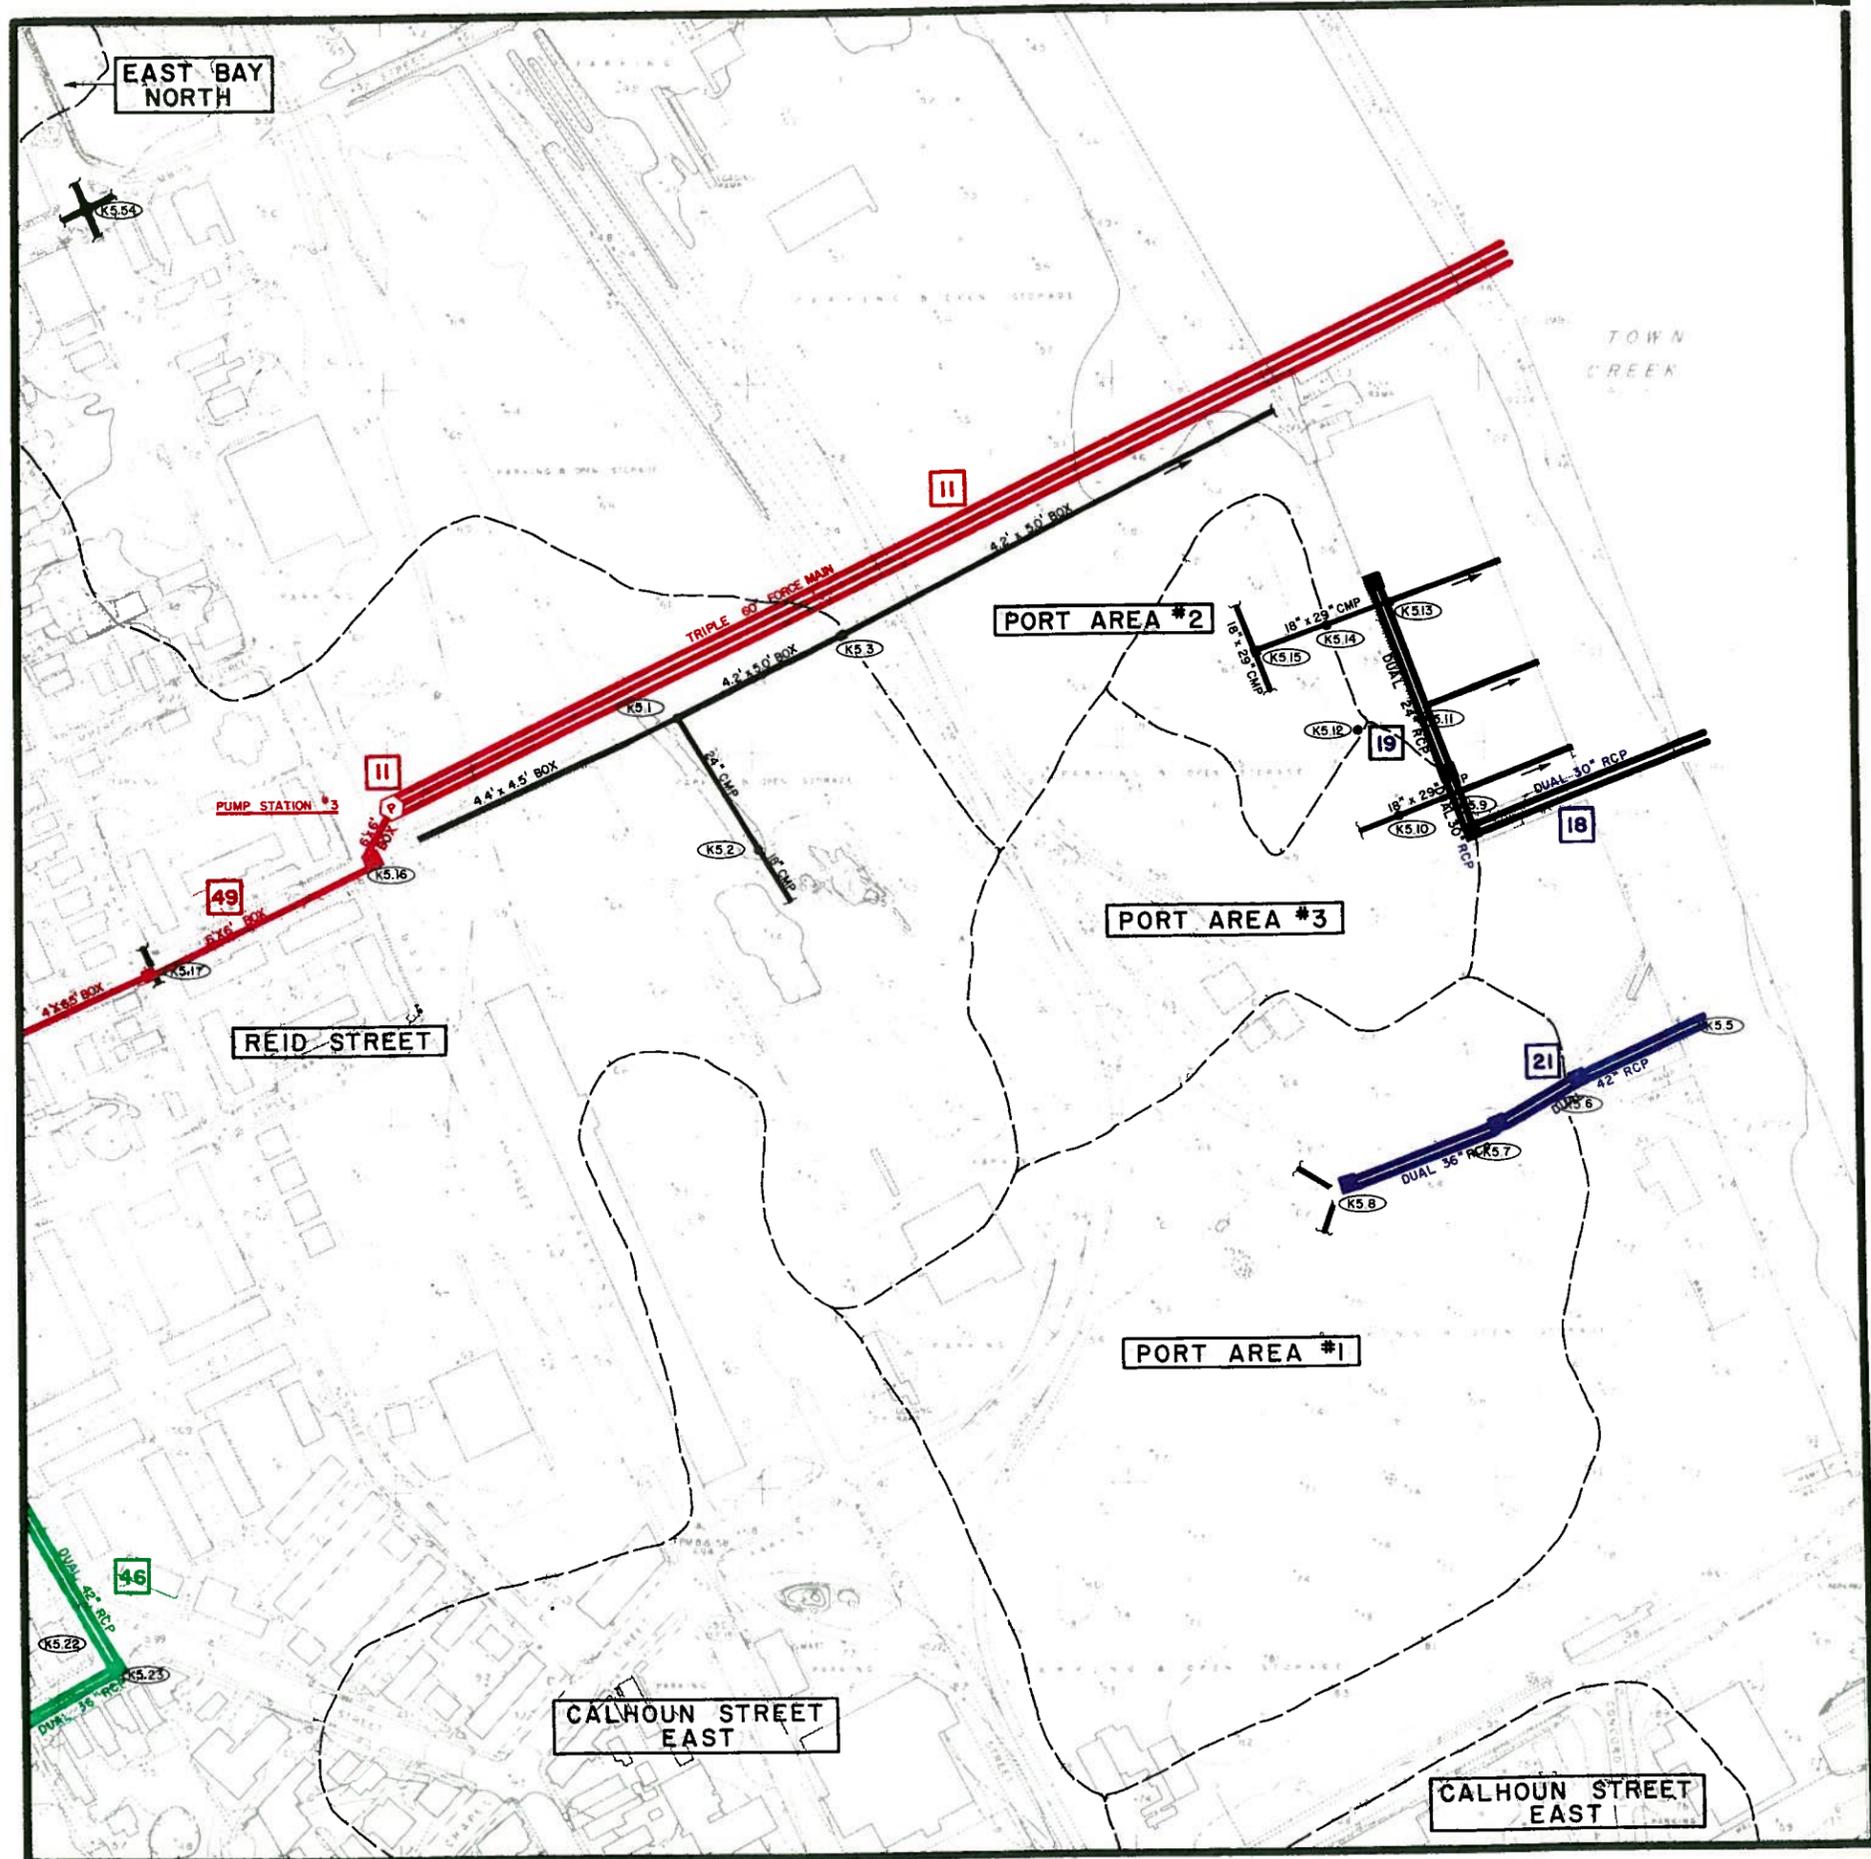

# DRAINAGE SYSTEMS MAP K5c

## recommended improvements CITY OF CHARLESTON


### PENINSULAR AREA

	N7	N6	N5
	M7	M6	M5
	L7	L6	L5
	K7	K6a	K6b
	K7d	K6c	K6d
	J7b	J6a	J6b
	J6c	J6d	J5a
	I6b	I5a	I5b
	I5c	I5d	



PROPOSED SYSTEM PRIORITIES	
BLACK	EXISTING SYSTEMS TO REMAIN OPERATIONAL
RED	FIRST PRIORITY
GREEN	SECOND PRIORITY
BLUE	THIRD PRIORITY

LEGEND	
	DRAINAGE PIPE
	DRAINAGE CHANNEL
	CHARLESTON CITY LIMITS
	WATERSHED BOUNDARY
	WATERSHED NAME
	DETENTION BASIN
	BRIDGE
	MANHOLE IDENTIFICATION NO.
	PUMPING STATION

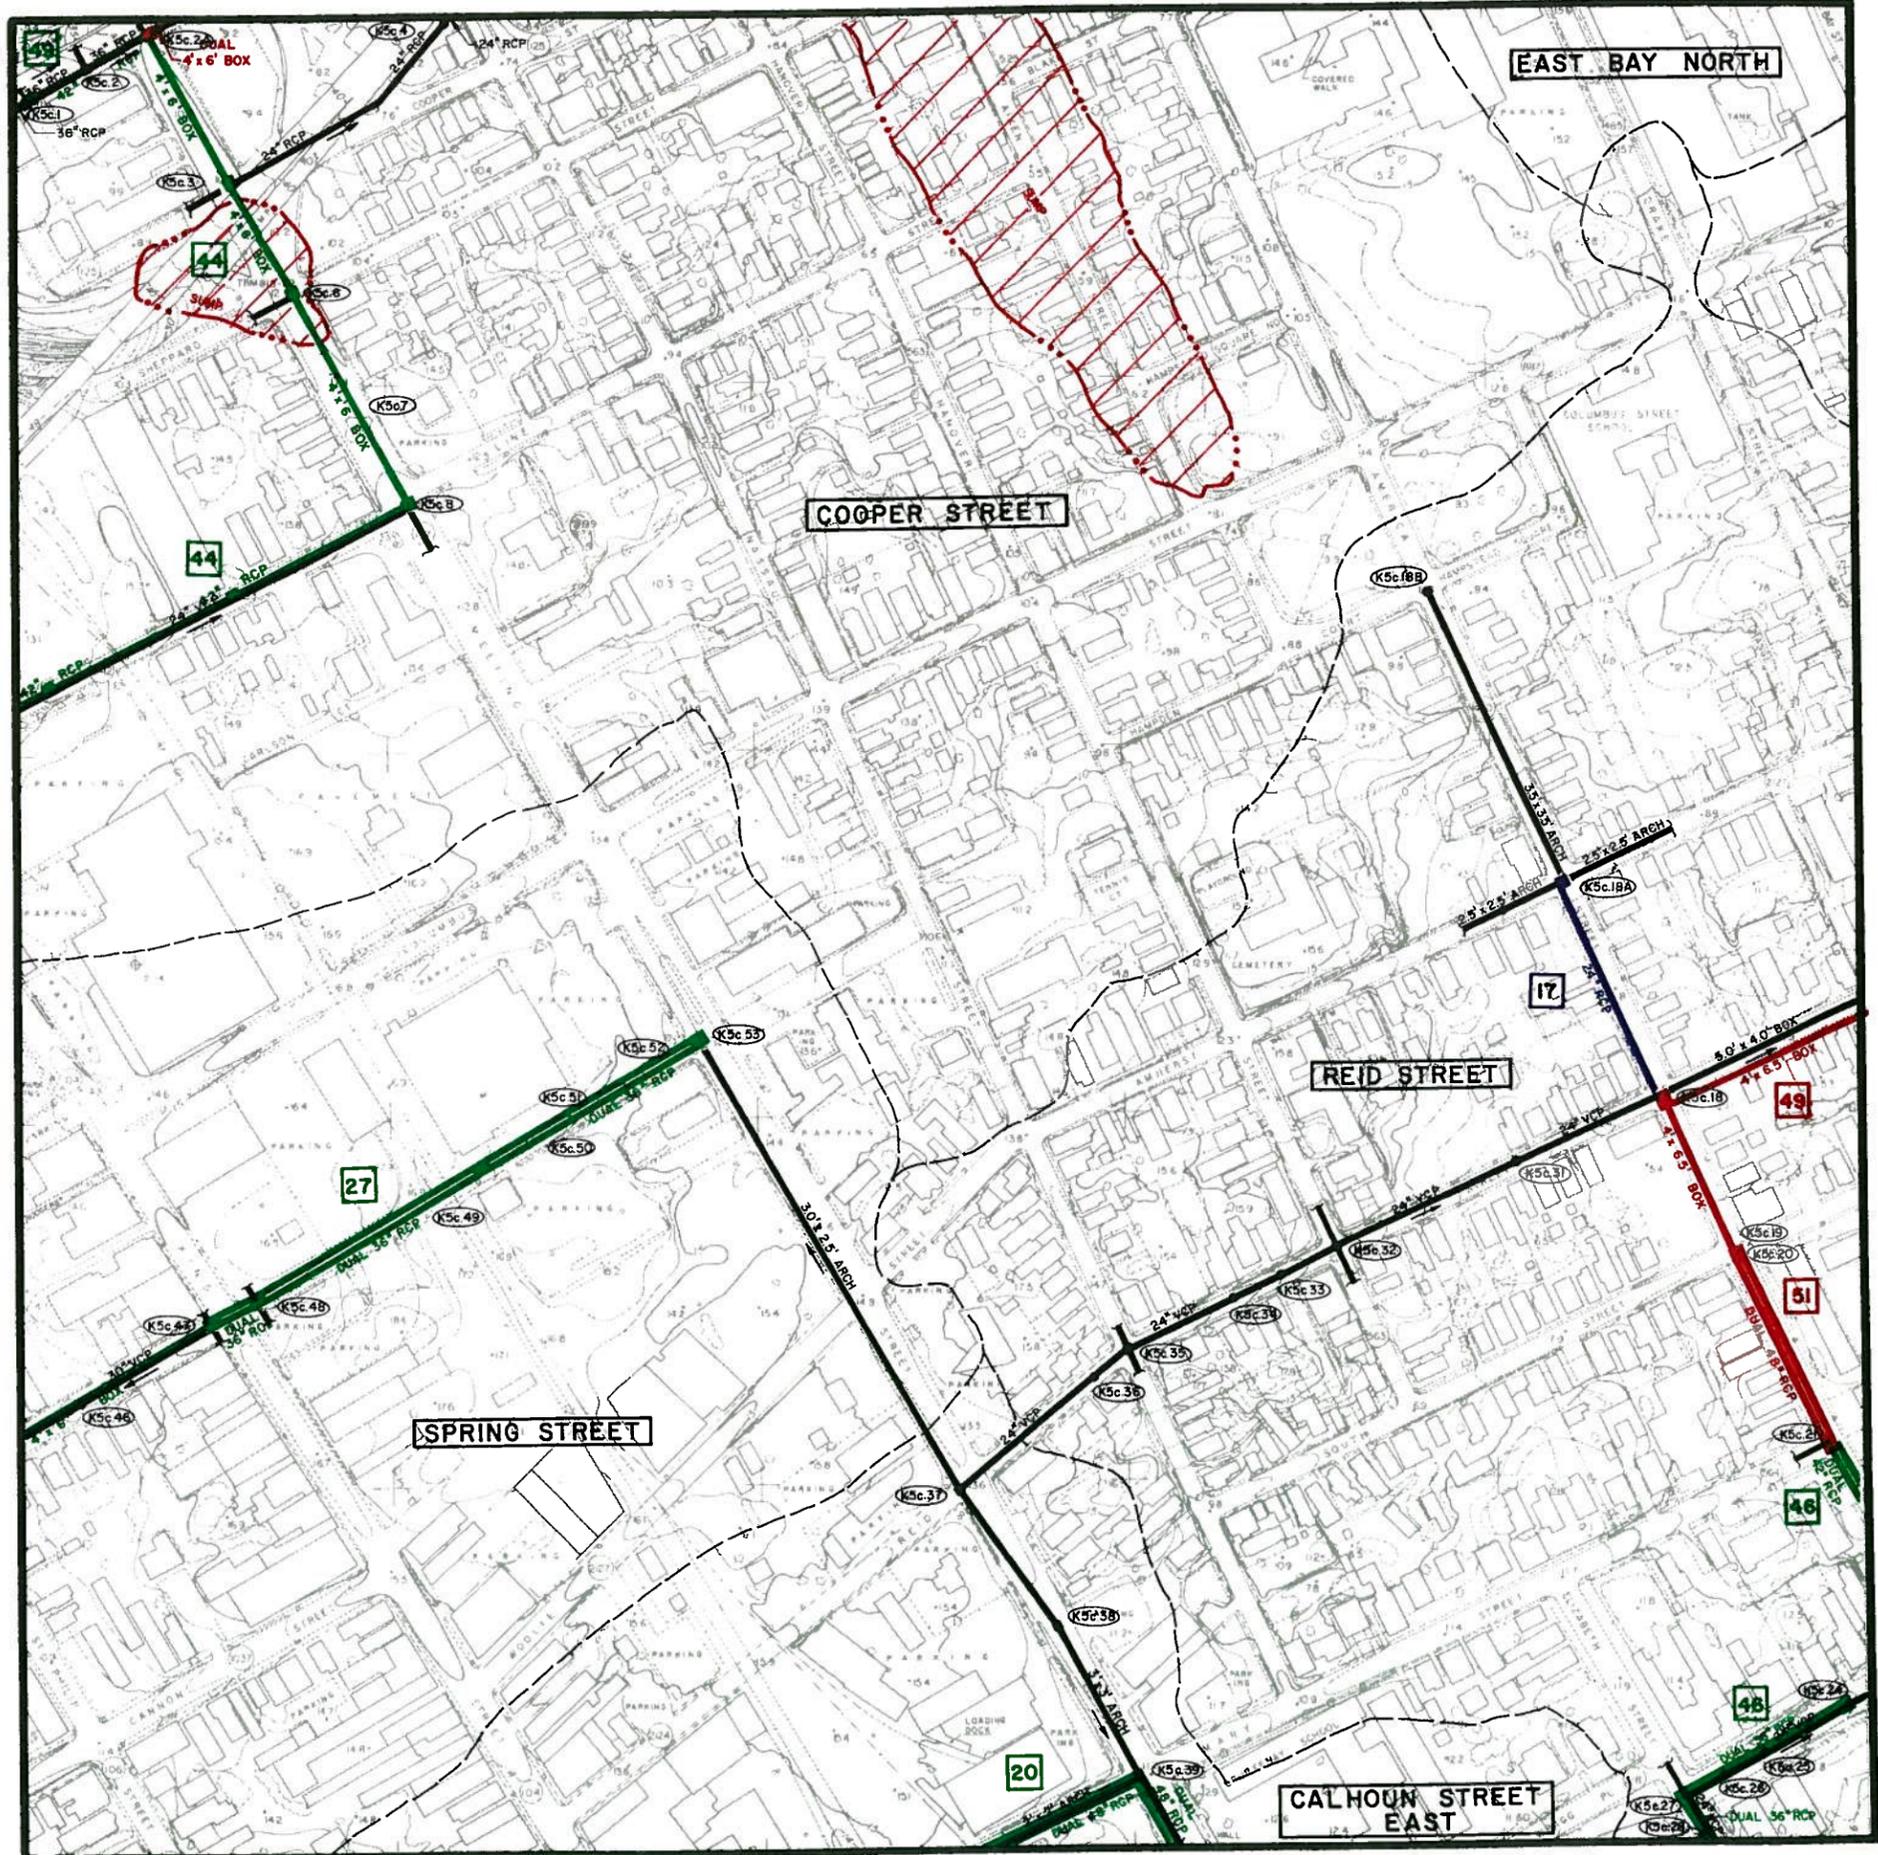

**DRAINAGE SYSTEMS**    **MAP K6d**  
**recommended improvements**  
**CITY OF CHARLESTON**

**PENINSULAR AREA**



N7	N6	N5			
M7	M6	M5			
L7	L6	L5			
K7	K6a	K6b	K5a	K5b	
K7d	K6c		K5c	K5d	K4c
J7b	J6a	J6b	J5a	J5b	J4a
	J6c	J6d	I5c	J5d	J4c
		I6b	I5a	I5b	I4a
			I5c	I5d	



**PROPOSED SYSTEM PRIORITIES**  
 BLACK    EXISTING SYSTEMS TO REMAIN OPERATIONAL  
 RED        FIRST PRIORITY  
 GREEN     SECOND PRIORITY  
 BLUE      THIRD PRIORITY

**LEGEND**

- DRAINAGE PIPE
- DRAINAGE CHANNEL
- CHARLESTON CITY LIMITS
- WATERSHED BOUNDARY
- CROSSCREEK    WATERSHED NAME
- DETENTION BASIN
- BRIDGE
- MANHOLE IDENTIFICATION NO.
- PUMPING STATION

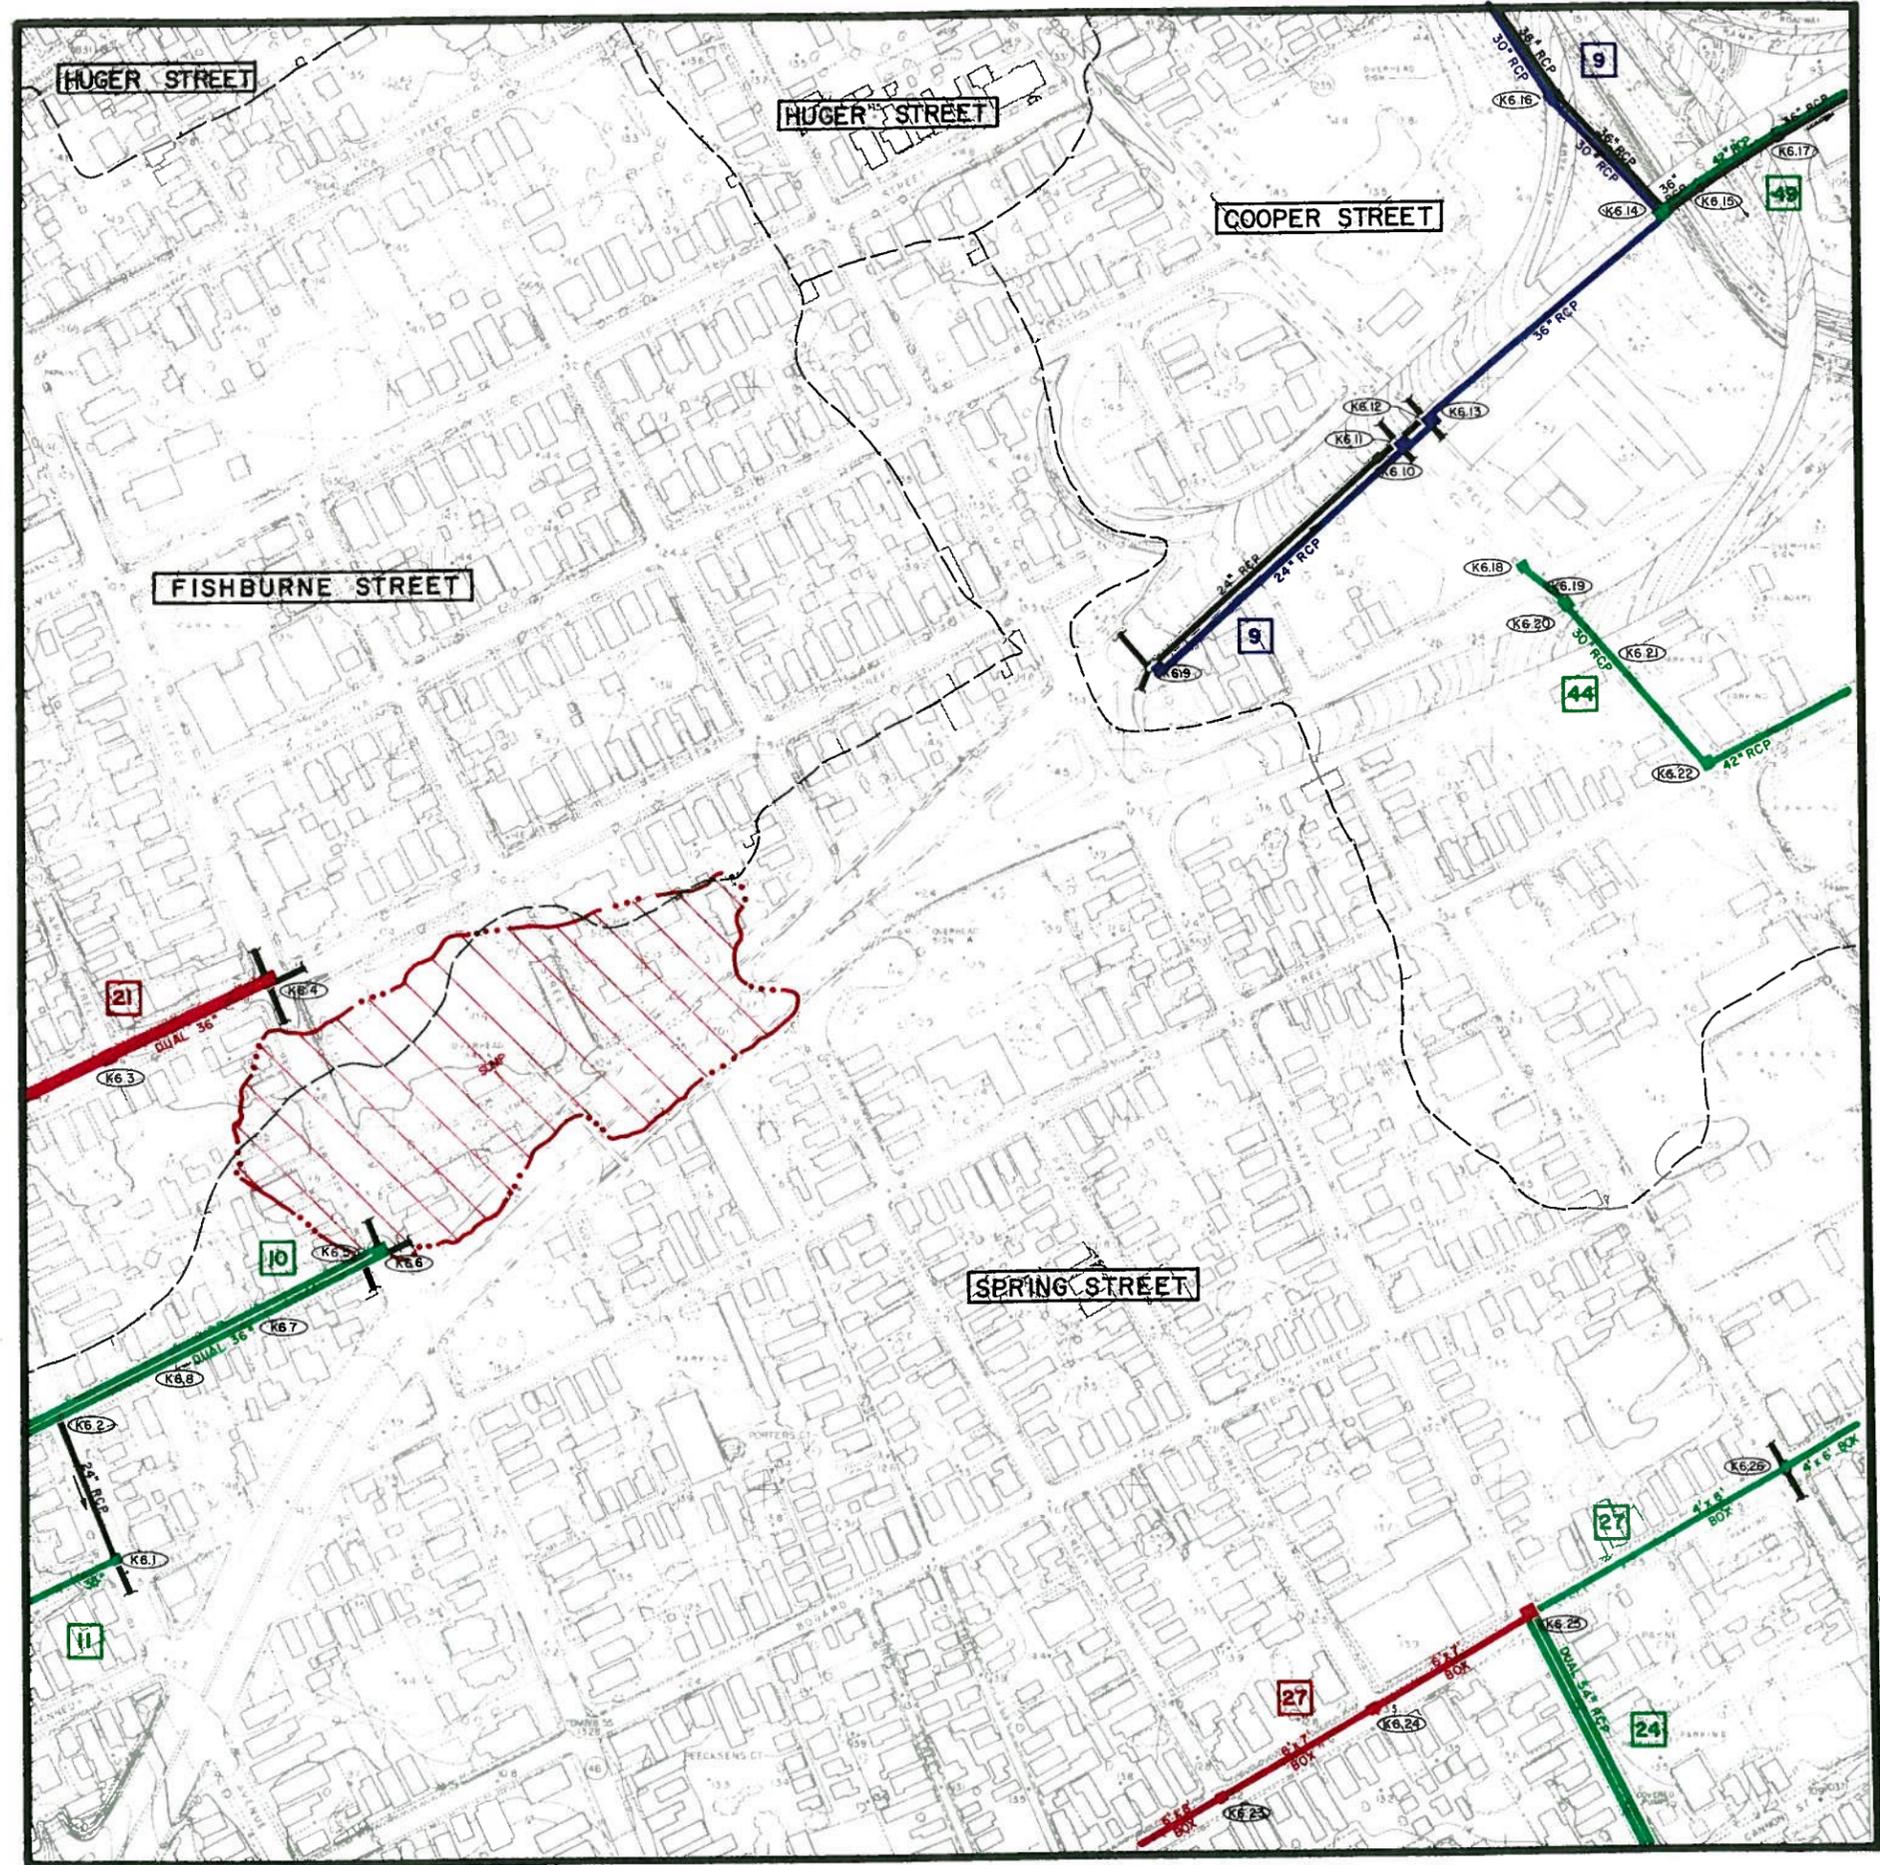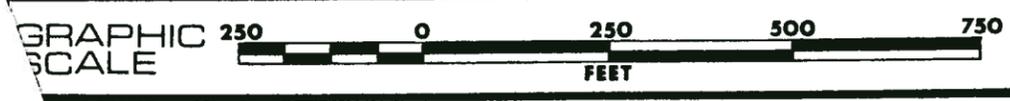

**DRAINAGE SYSTEMS**    **MAP K6c**  
**recommended improvements**  
**CITY OF CHARLESTON**

**PENINSULAR AREA**

	N7	N6	N5			
	M7	M6	M5			
	L7	L6	L5			
	K7	K6a	K6b	K5a	K5b	
	K7d	K6d	K5c	K5d	K4c	
	J7b	J6a	J6b	J5a	J5b	J4a
		J6c	J6d	J5c	J5d	J4c
			I6b	I5a	I5b	I4a
				I5c	I5d	





**PROPOSED SYSTEM PRIORITIES**

BLACK	EXISTING SYSTEMS TO REMAIN OPERATIONAL
RED	FIRST PRIORITY
GREEN	SECOND PRIORITY
BLUE	THIRD PRIORITY

**LEGEND**


	DRAINAGE PIPE
	DRAINAGE CHANNEL
	CHARLESTON CITY LIMITS
	WATERSHED BOUNDARY
	CROSSCREEK WATERSHED NAME
	DETENTION BASIN
	BRIDGE
	MANHOLE IDENTIFICATION NO.
	PUMPING STATION

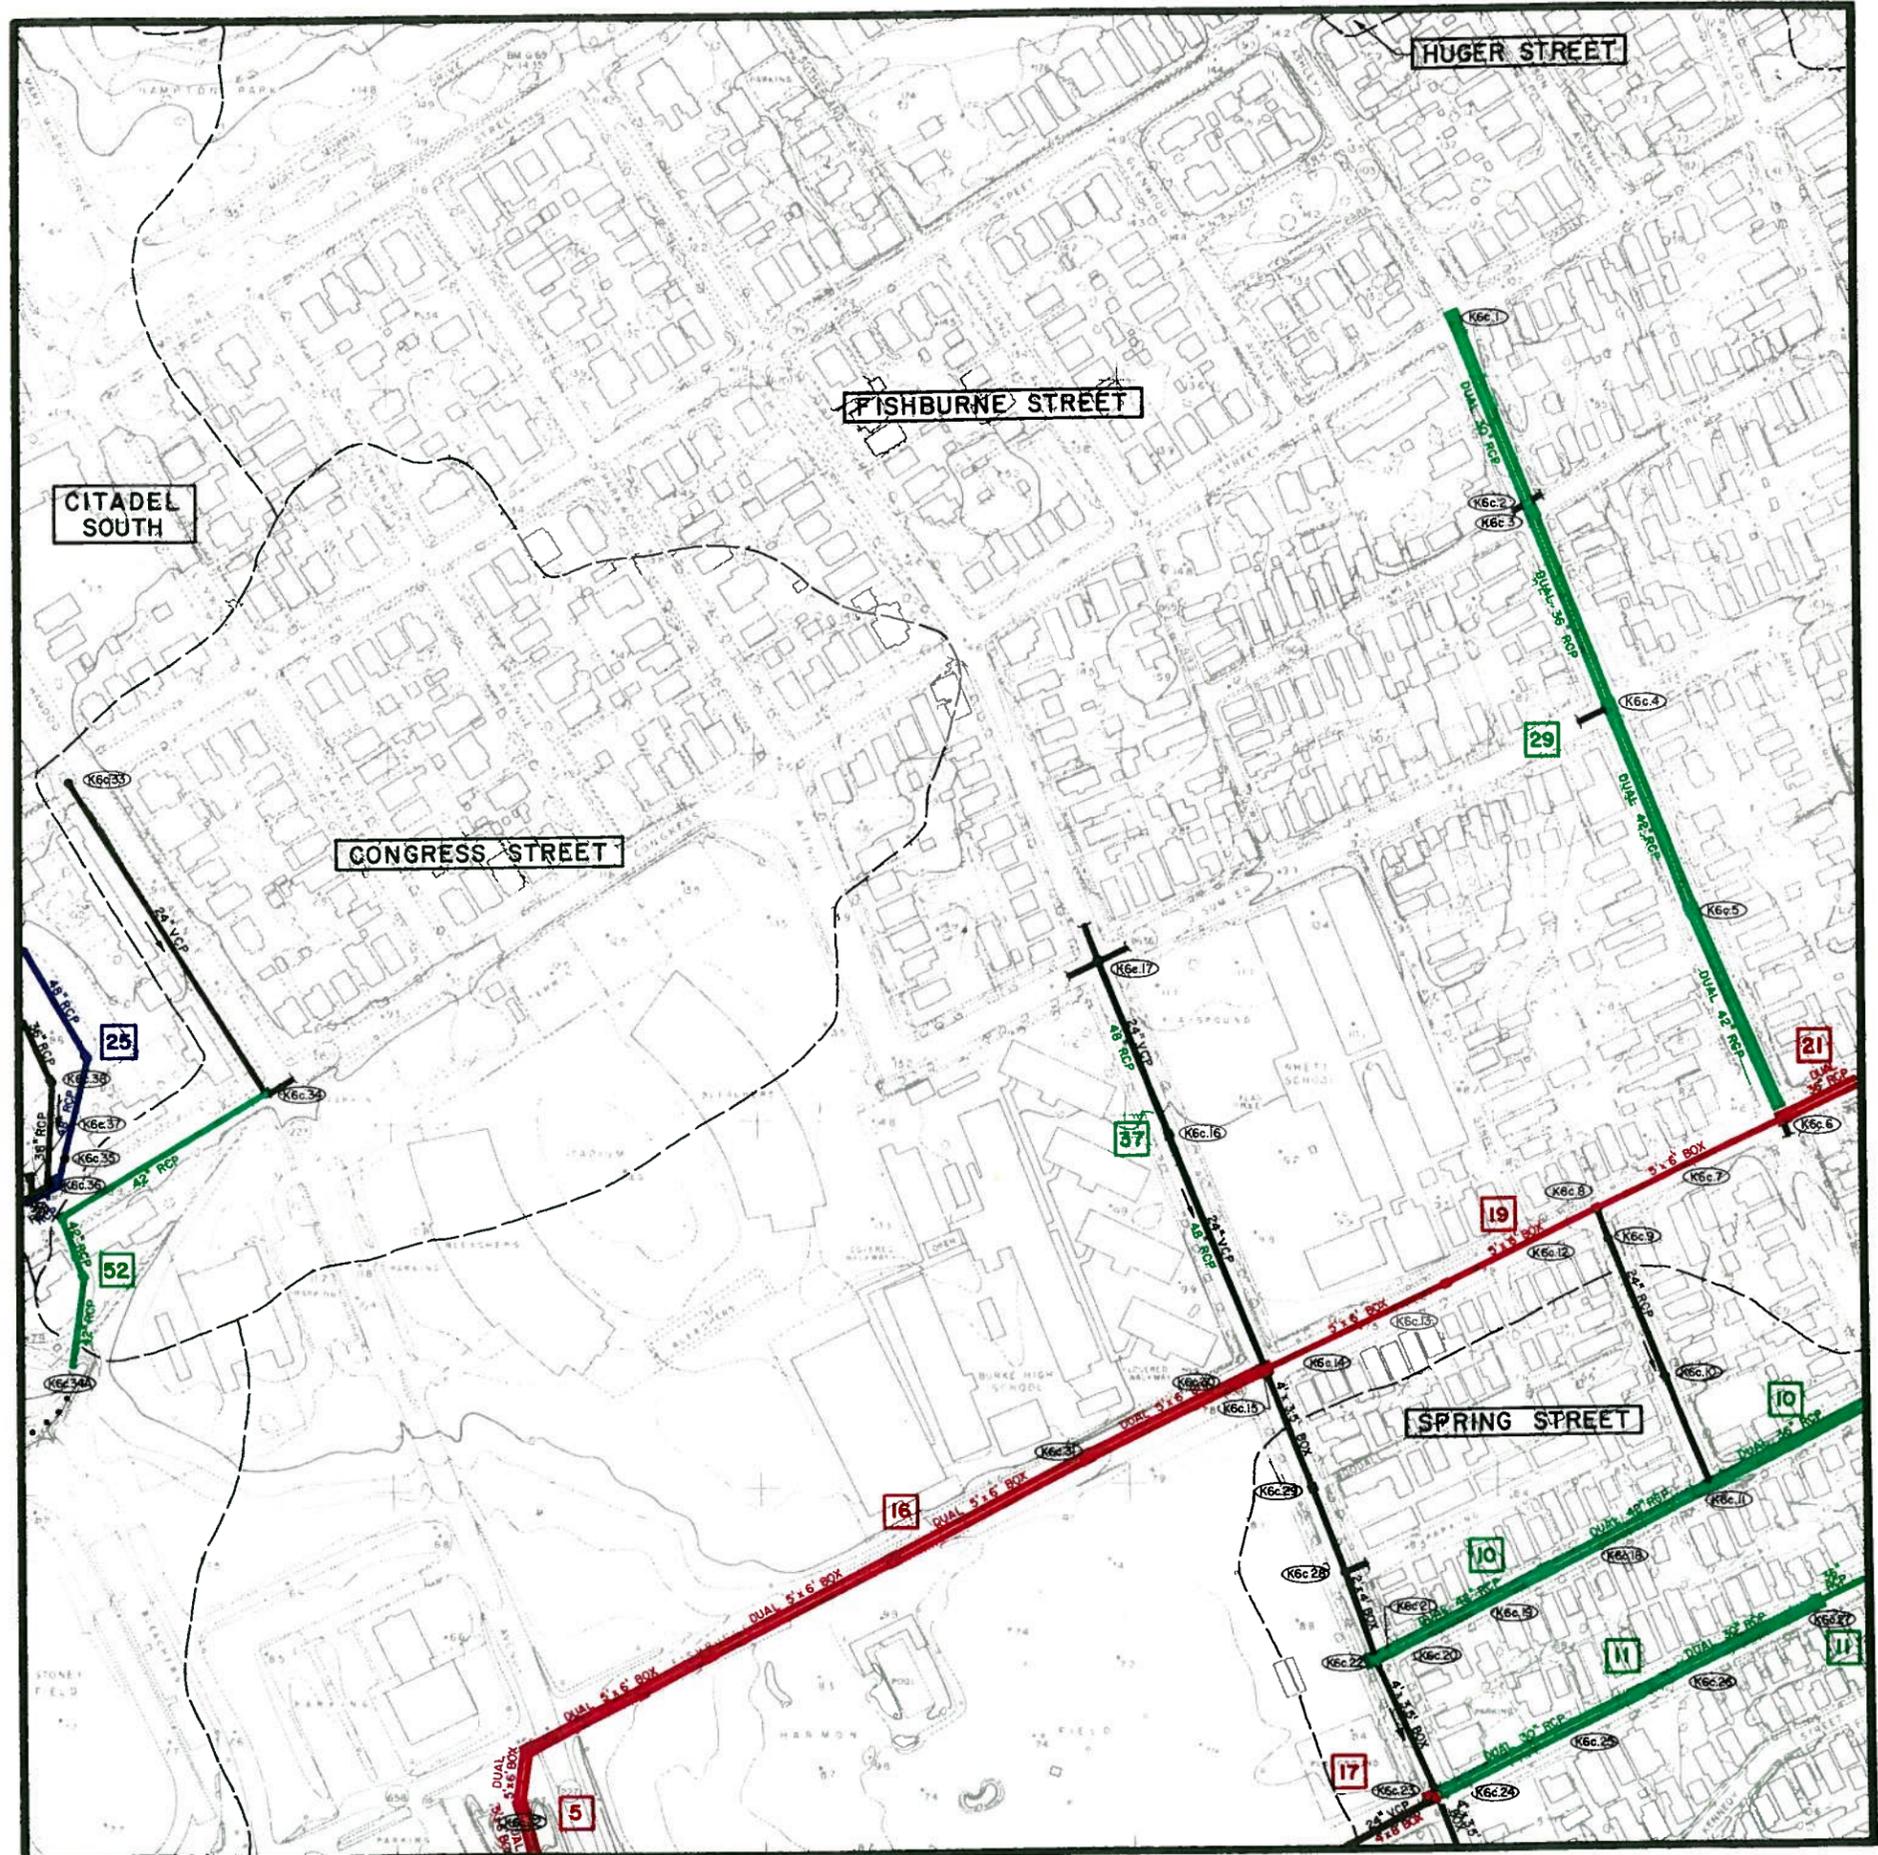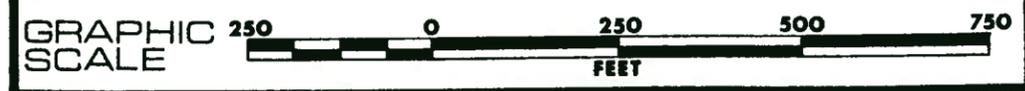

**DRAINAGE SYSTEMS**      **MAP K5b**

**recommended improvements**  
**CITY OF CHARLESTON**

**PENINSULAR AREA**


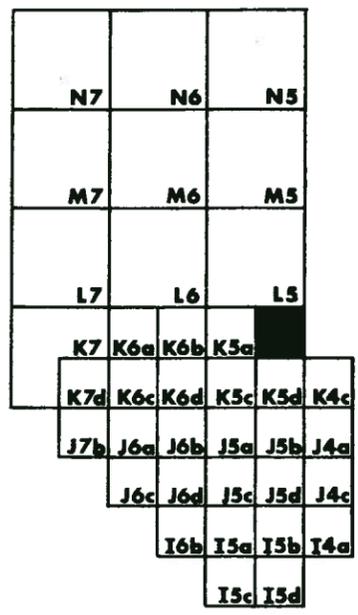


**PROPOSED SYSTEM PRIORITIES**

BLACK	EXISTING SYSTEMS TO REMAIN OPERATIONAL
RED	FIRST PRIORITY
GREEN	SECOND PRIORITY
BLUE	THIRD PRIORITY

**LEGEND**

	DRAINAGE PIPE
	DRAINAGE CHANNEL
	CHARLESTON CITY LIMITS
	WATERSHED BOUNDARY
	WATERSHED NAME
	DETENTION BASIN
	BRIDGE
	MANHOLE IDENTIFICATION NO.
	PUMPING STATION

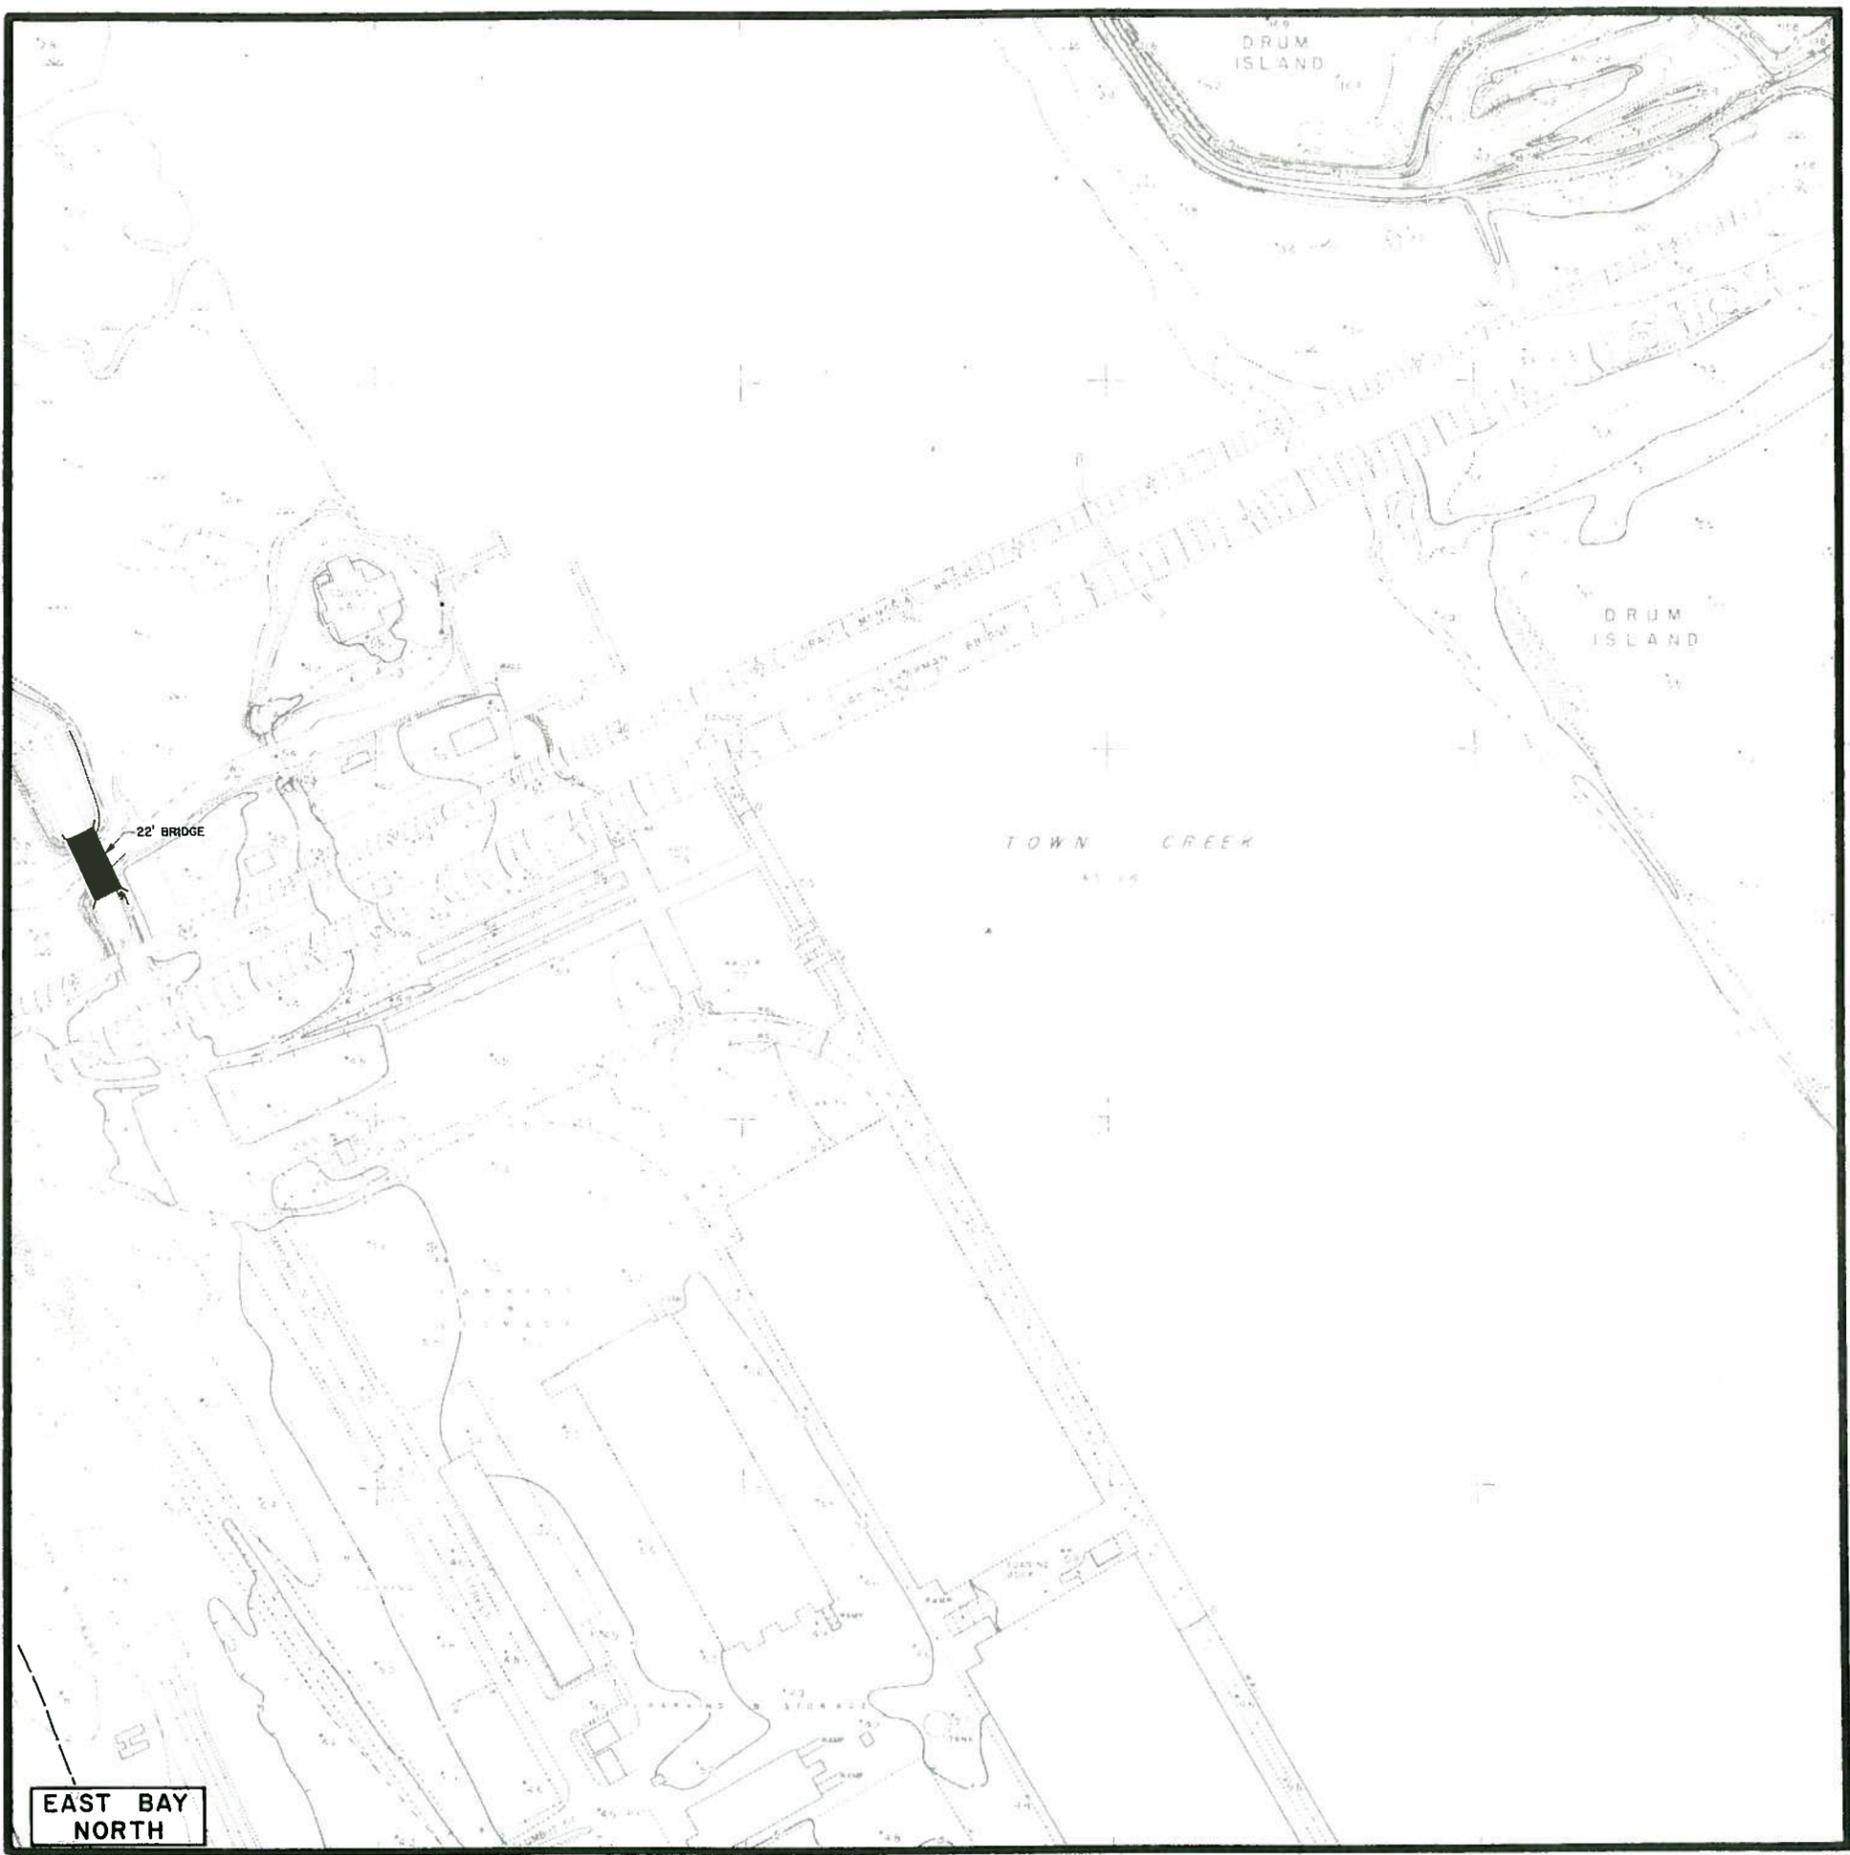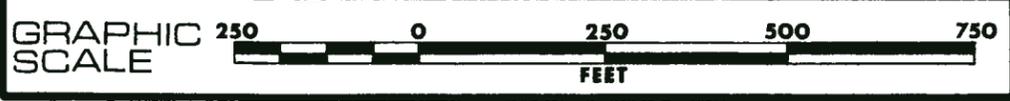

**EAST BAY NORTH**

