

DRAINAGE SYSTEMS MAP K6b

recommended improvements CITY OF CHARLESTON

PENINSULAR AREA

	N7	N6	N5
	M7	M6	M5
	L7	L6	L5
	K7	K6a	K5a K5b
	K7d	K6c K6d	K5c K5d K4c
	J7b	J6a J6b	J5a J5b J4a
		J6c J6d	J5c J5d J4c
		I6b I5a	I5b I4a
		I5c I5d	




PROPOSED SYSTEM PRIORITIES

BLACK	EXISTING SYSTEMS TO REMAIN OPERATIONAL
RED	FIRST PRIORITY
GREEN	SECOND PRIORITY
BLUE	THIRD PRIORITY

LEGEND

	DRAINAGE PIPE
	DRAINAGE CHANNEL
	CHARLESTON CITY LIMITS
	WATERSHED BOUNDARY
	CROSSCREEK WATERSHED NAME
	DETENTION BASIN
	BRIDGE
	MANHOLE IDENTIFICATION NO.
	PUMPING STATION

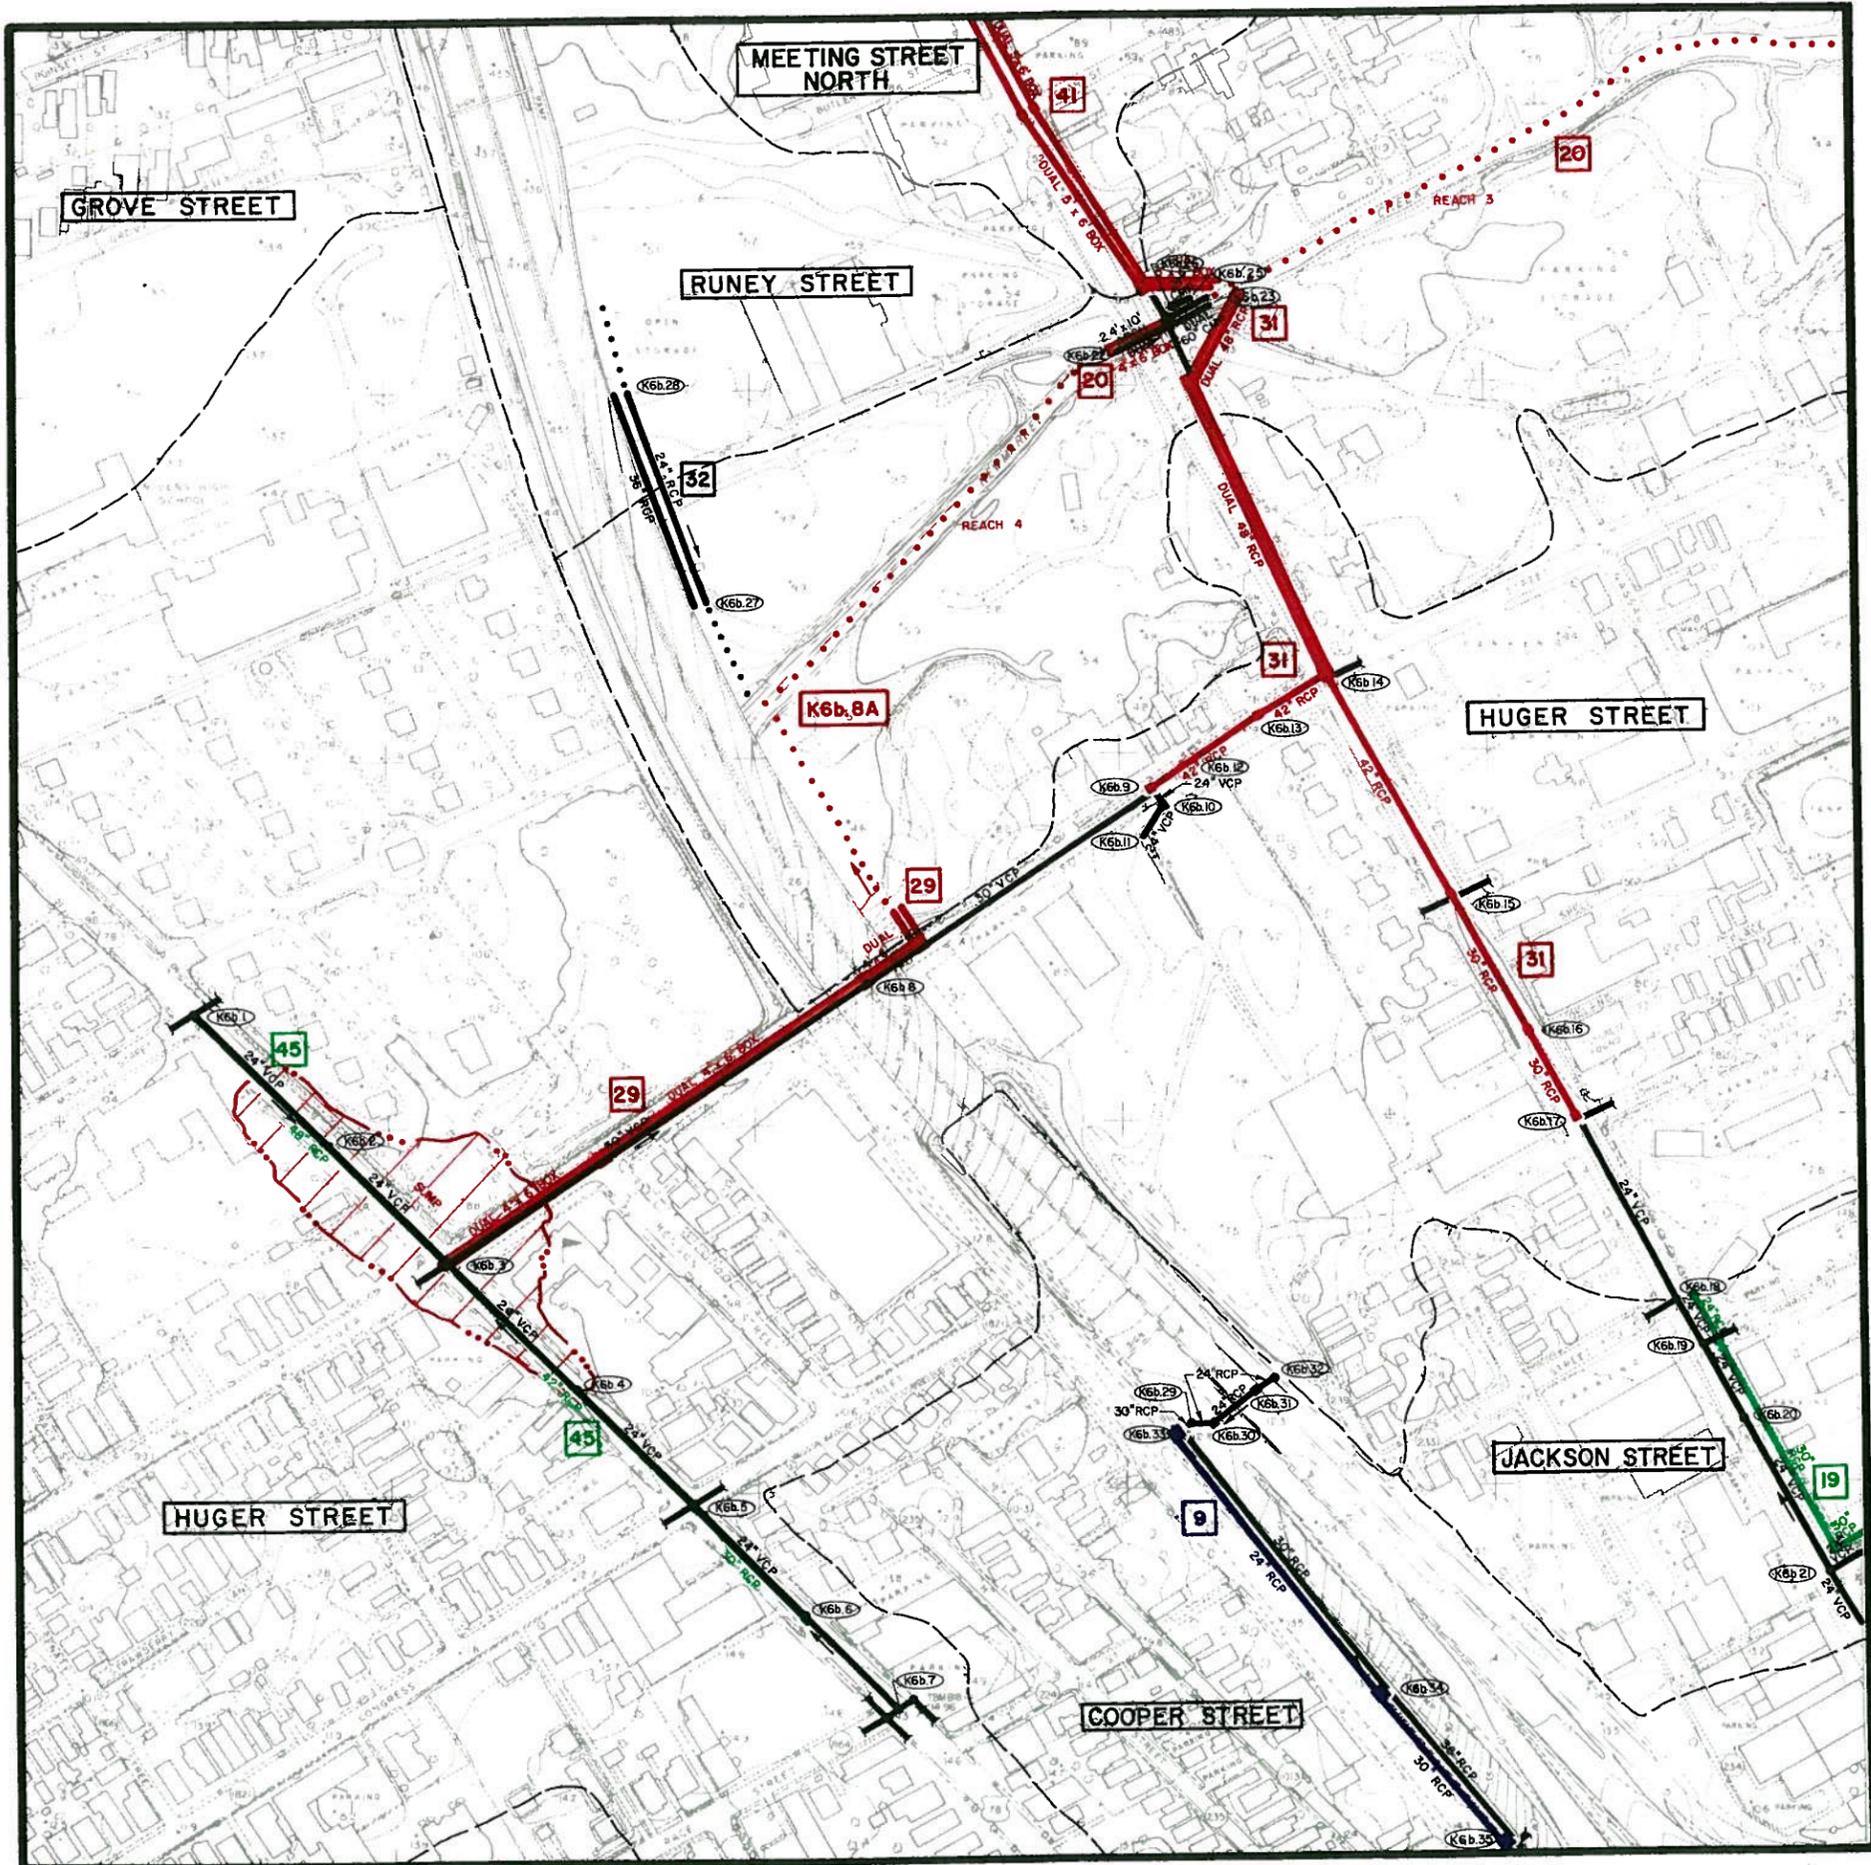

DRAINAGE SYSTEMS **MAP K6a**

recommended improvements
CITY OF CHARLESTON

PENINSULAR AREA

N7	N6	N5			
M7	M6	M5			
L7	L6	L5			
K7	K6b	K5a	K5b		
K7d	K6c	K6d	K5c	K5d	K4c
J7b	J6a	J6b	J5a	J5b	J4a
	J6c	J6d	J5c	J5d	J4c
	I6b	I5a	I5b	I4a	
		I5c	I5d		




PROPOSED SYSTEM PRIORITIES

BLACK	EXISTING SYSTEMS TO REMAIN OPERATIONAL
RED	FIRST PRIORITY
GREEN	SECOND PRIORITY
BLUE	THIRD PRIORITY

LEGEND

	DRAINAGE PIPE
	DRAINAGE CHANNEL
	CHARLESTON CITY LIMITS
	WATERSHED BOUNDARY
	WATERSHED NAME
	DETENTION BASIN
	BRIDGE
	MANHOLE IDENTIFICATION NO.
	PUMPING STATION


GRAPHIC SCALE 250 0 250 500 750
 FEET

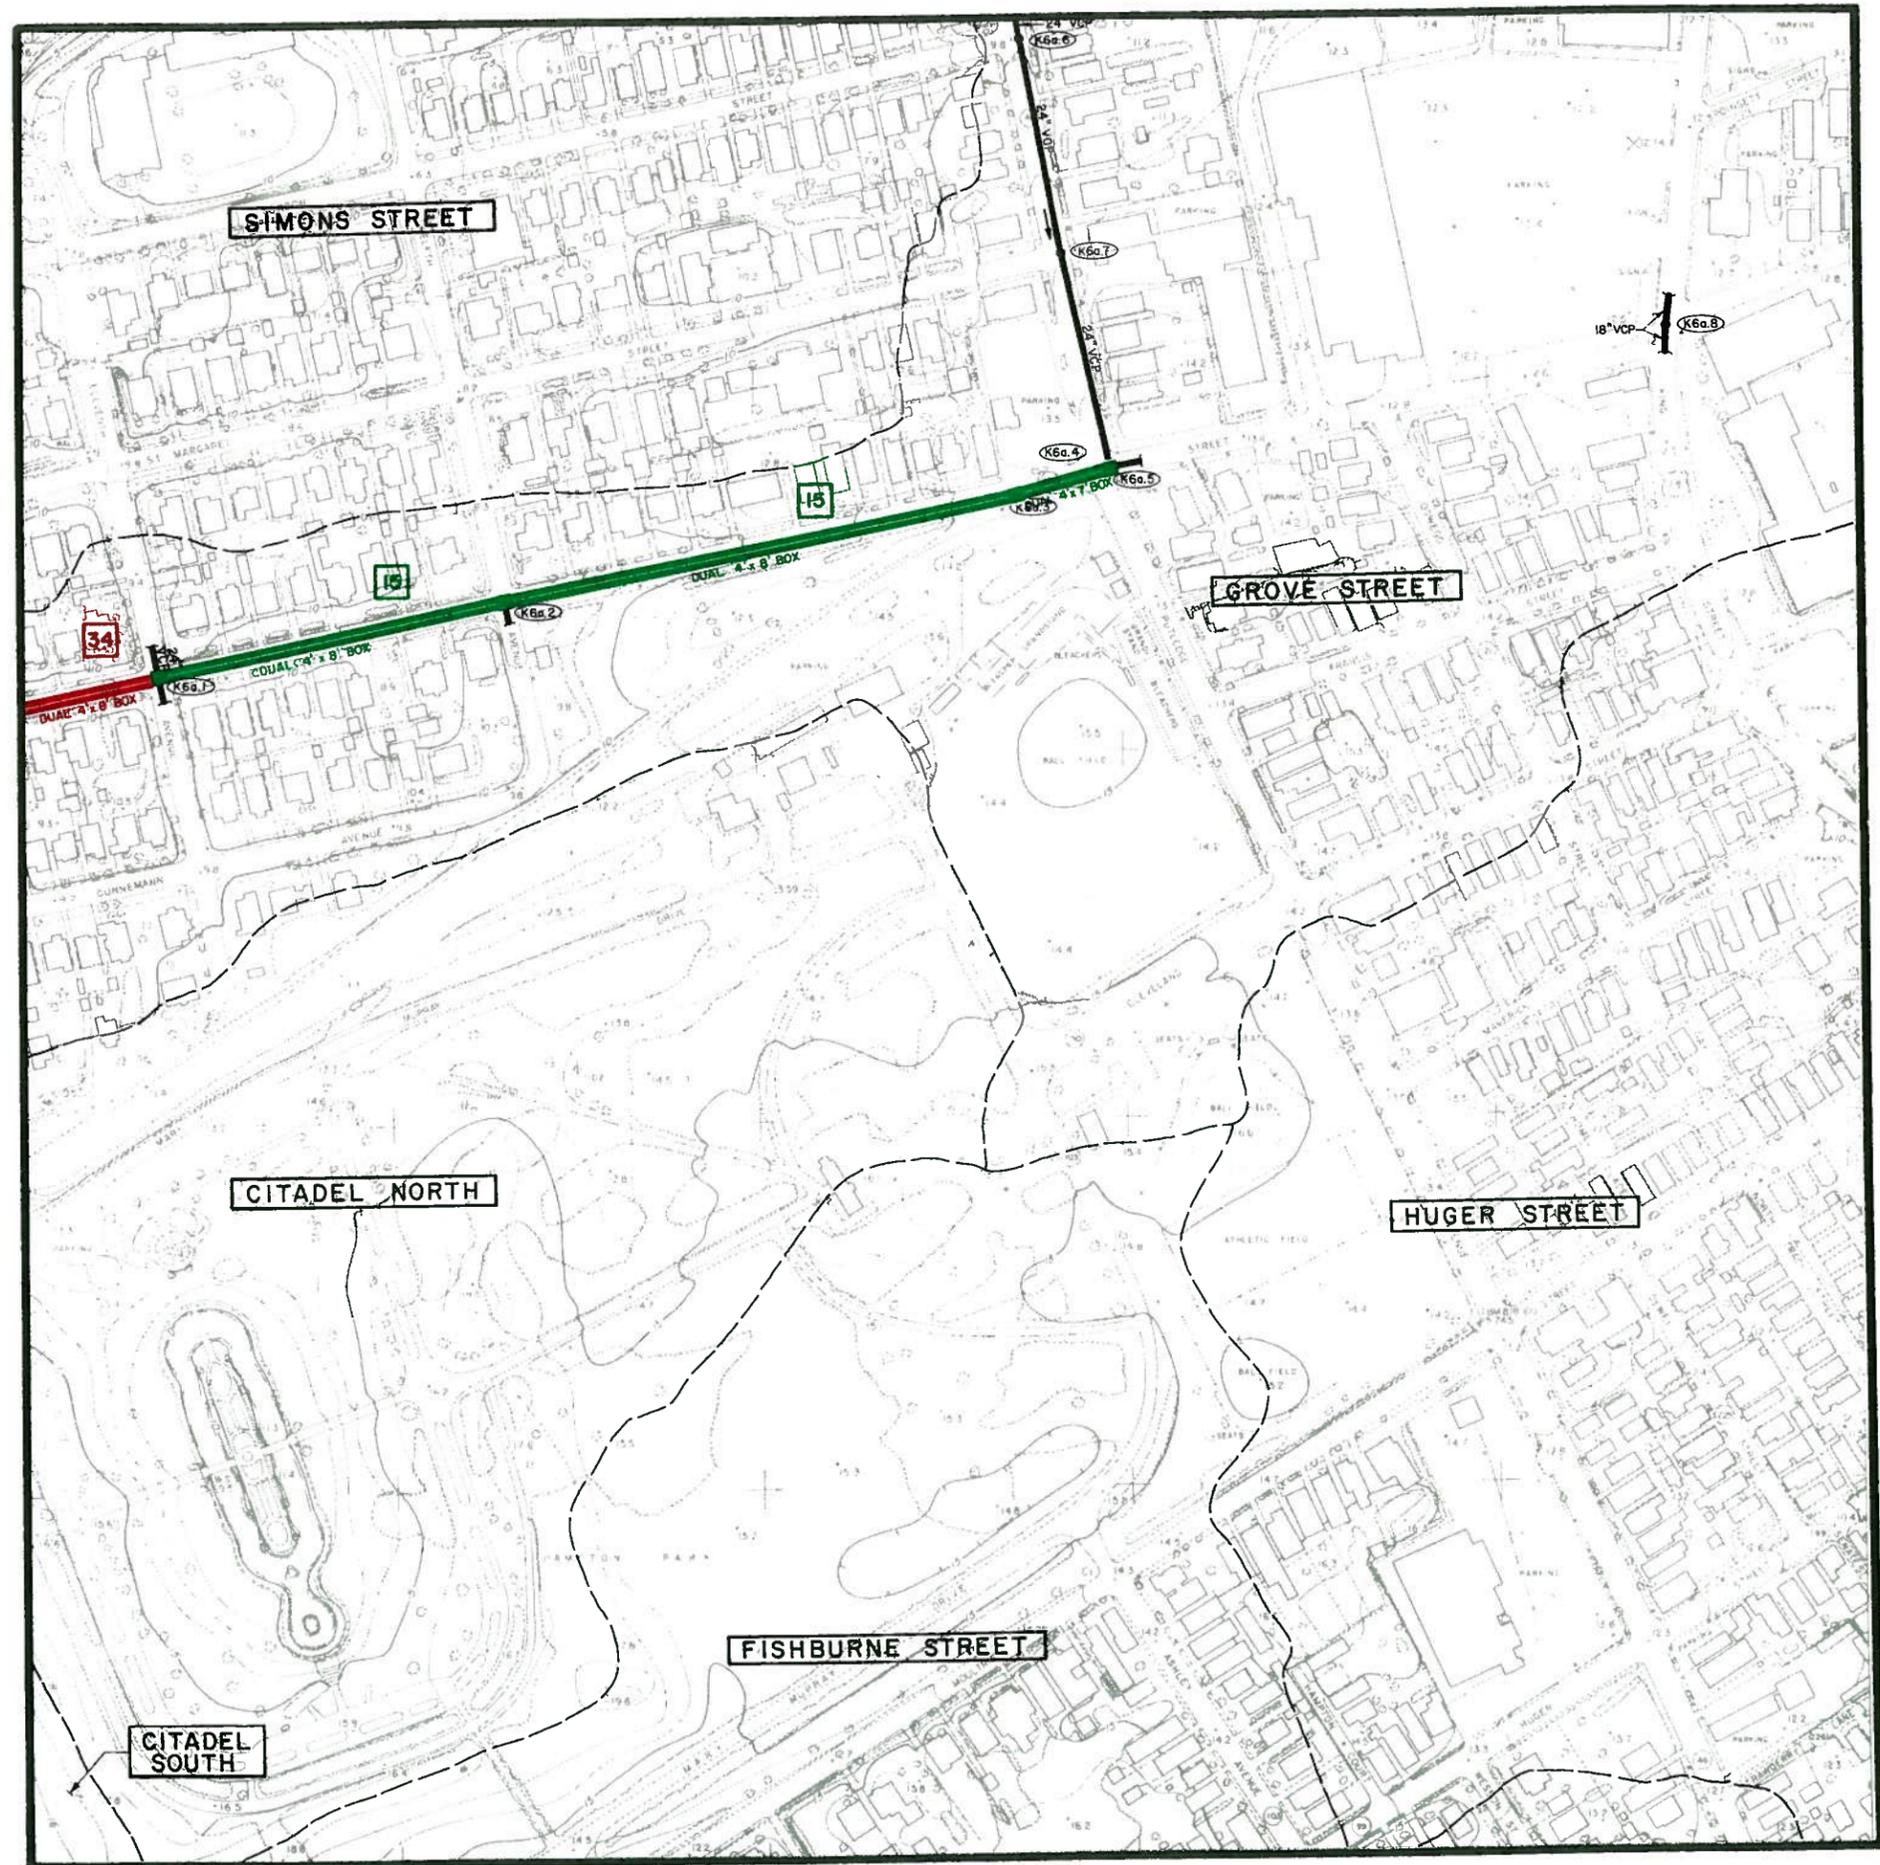

DRAINAGE SYSTEMS **MAP K7d**

recommended improvements
CITY OF CHARLESTON

PENINSULAR AREA


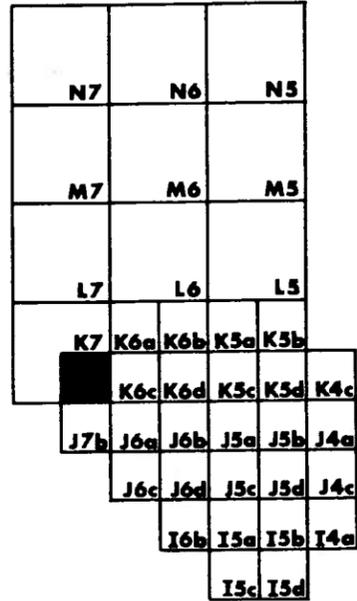


PROPOSED SYSTEM PRIORITIES

BLACK	EXISTING SYSTEMS TO REMAIN OPERATIONAL
RED	FIRST PRIORITY
GREEN	SECOND PRIORITY
BLUE	THIRD PRIORITY

LEGEND

	DRAINAGE PIPE
	DRAINAGE CHANNEL
	CHARLESTON CITY LIMITS
	WATERSHED BOUNDARY
	WATERSHED NAME
	DETENTION BASIN
	BRIDGE
	MANHOLE IDENTIFICATION NO.
	PUMPING STATION

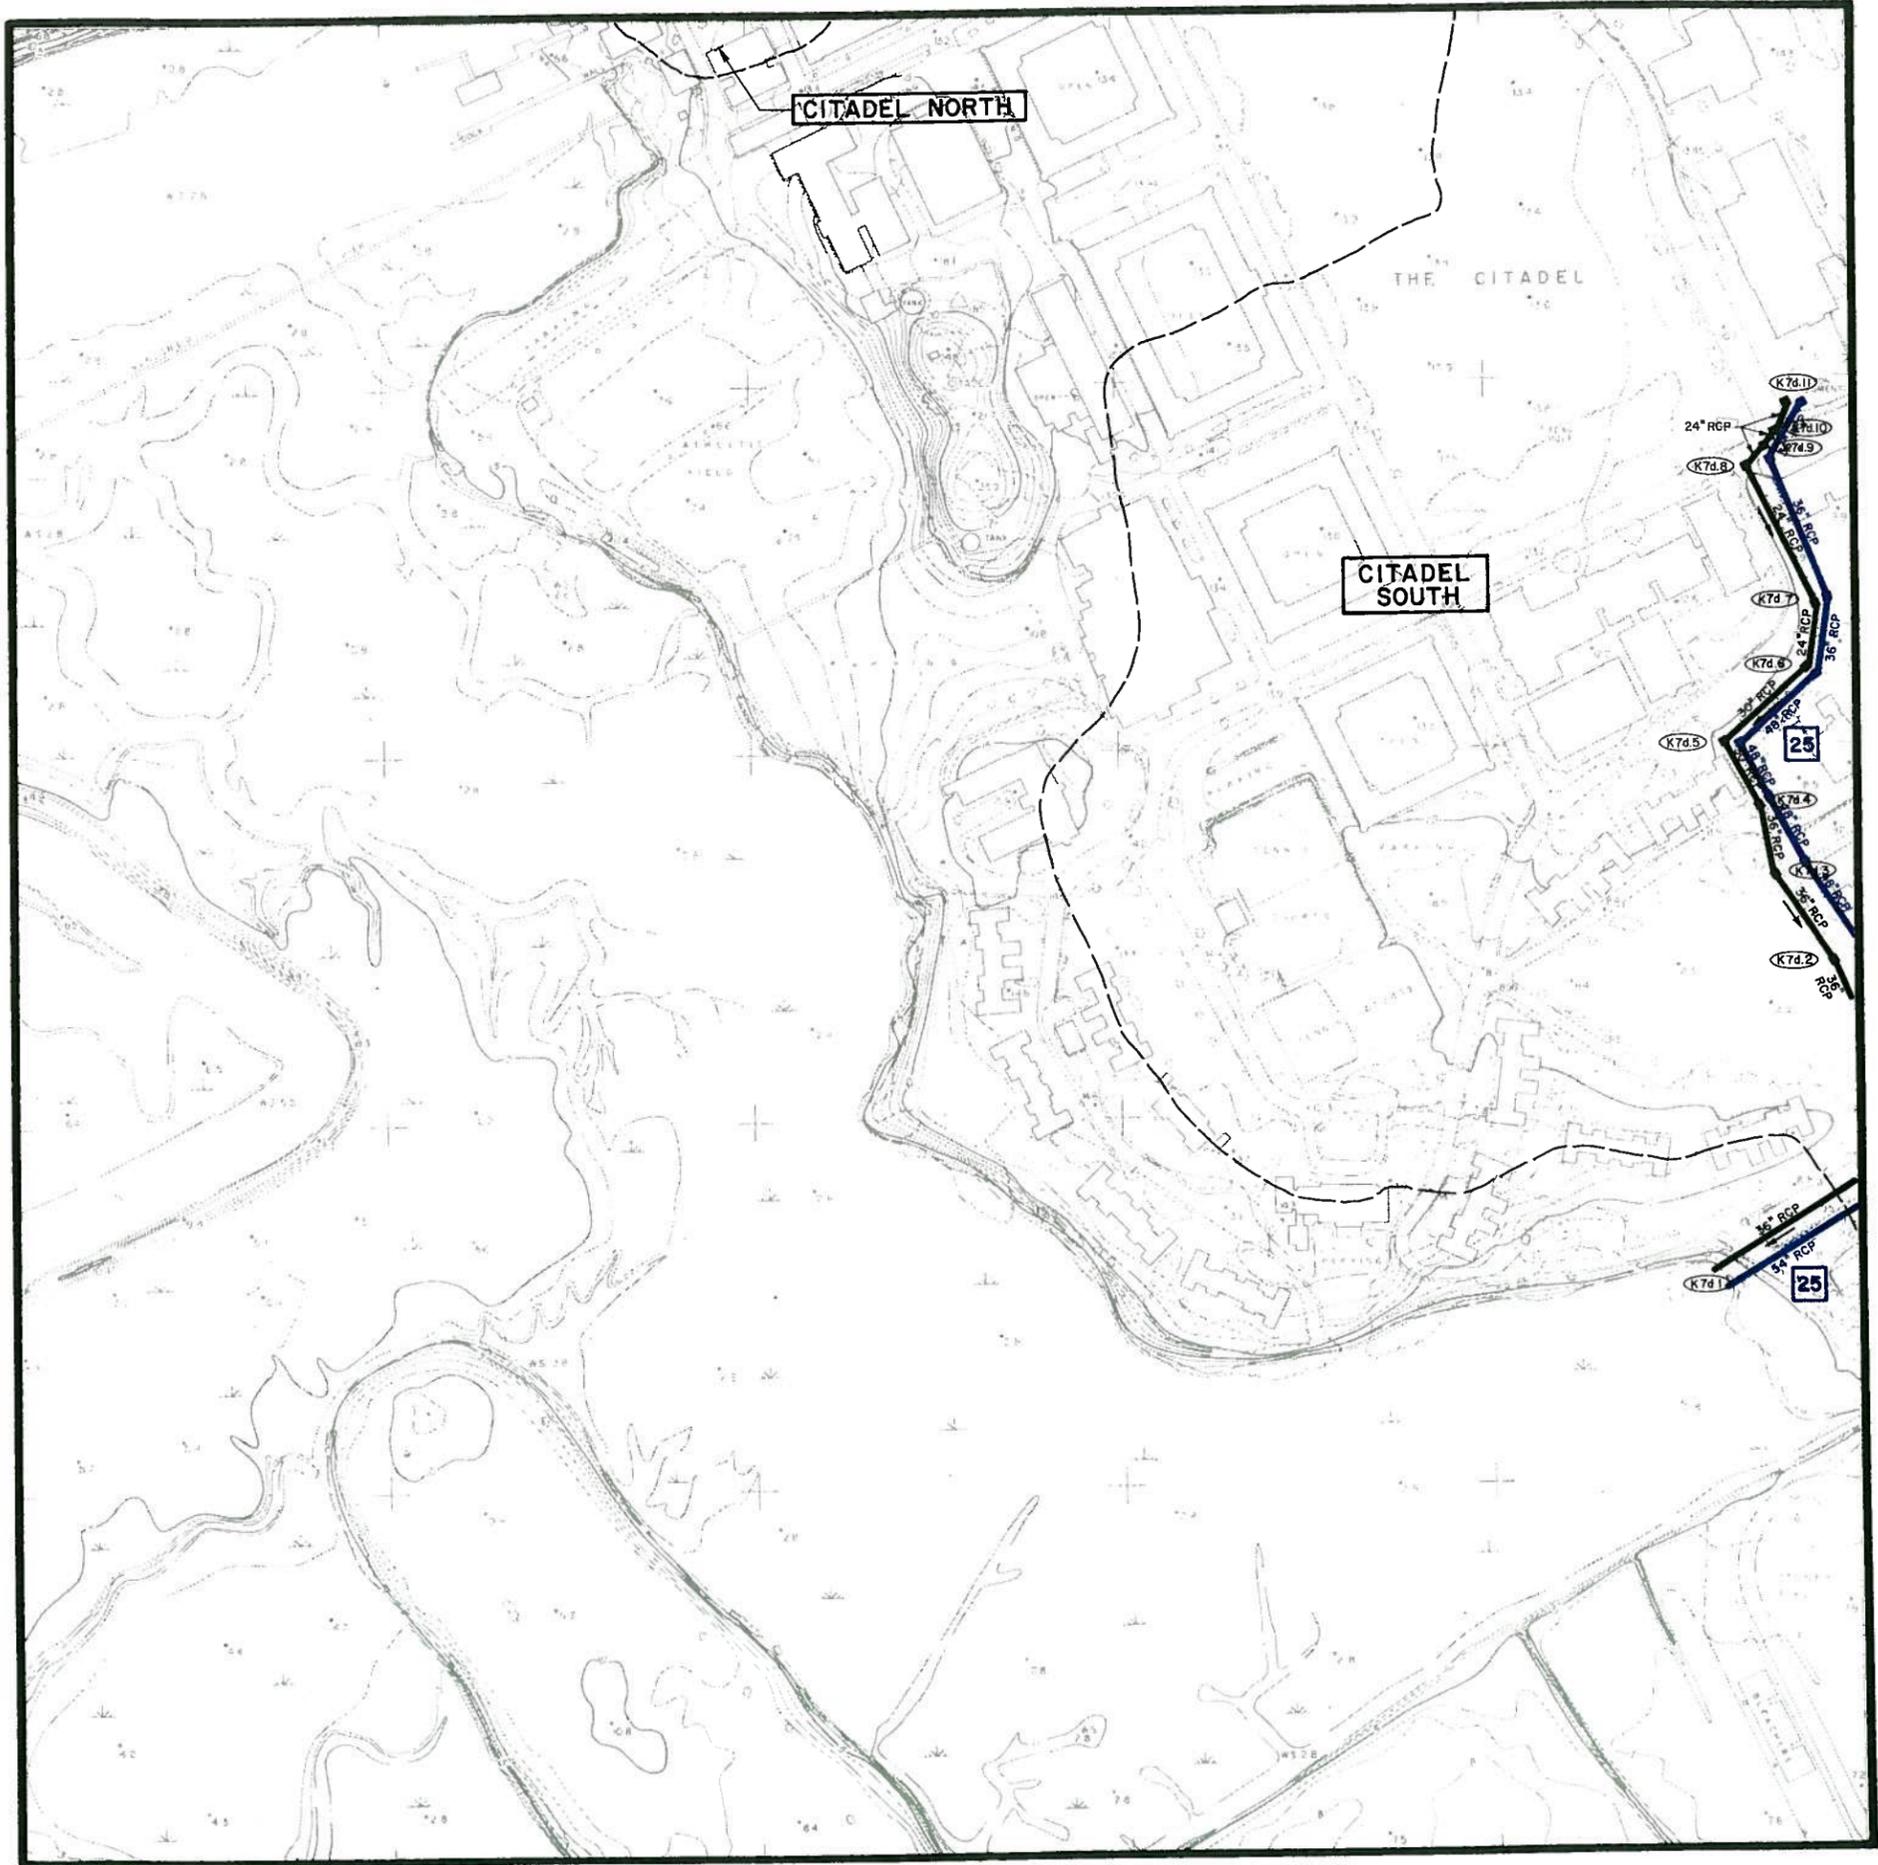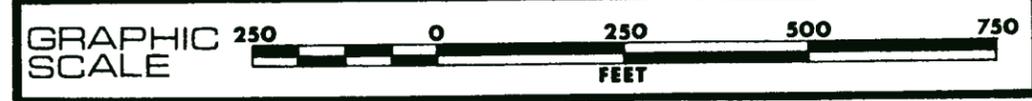

DRAINAGE SYSTEMS **MAP K7**

recommended improvements
CITY OF CHARLESTON

PENINSULAR AREA

N7	N6	N5			
M7	M6	M5			
L7	L6	L5			
	K6a	K6b	K5a	K5b	
	K7d	K6c	K6d	K5c	K5d
	J7b	J6a	J6b	J5a	J5b
		J6c	J6d	J5c	J5d
			I6b	I5a	I5b
				I5c	I5d




PROPOSED SYSTEM PRIORITIES

BLACK	EXISTING SYSTEMS TO REMAIN OPERATIONAL
RED	FIRST PRIORITY
GREEN	SECOND PRIORITY
BLUE	THIRD PRIORITY

LEGEND

	DRAINAGE PIPE
	DRAINAGE CHANNEL
	CHARLESTON CITY LIMITS
	WATERSHED BOUNDARY
	WATERSHED NAME
	DETENTION BASIN
	BRIDGE
	MANHOLE IDENTIFICATION NO.
	PUMPING STATION


GRAPHIC SCALE 500 0 500 1000 1500
FEET

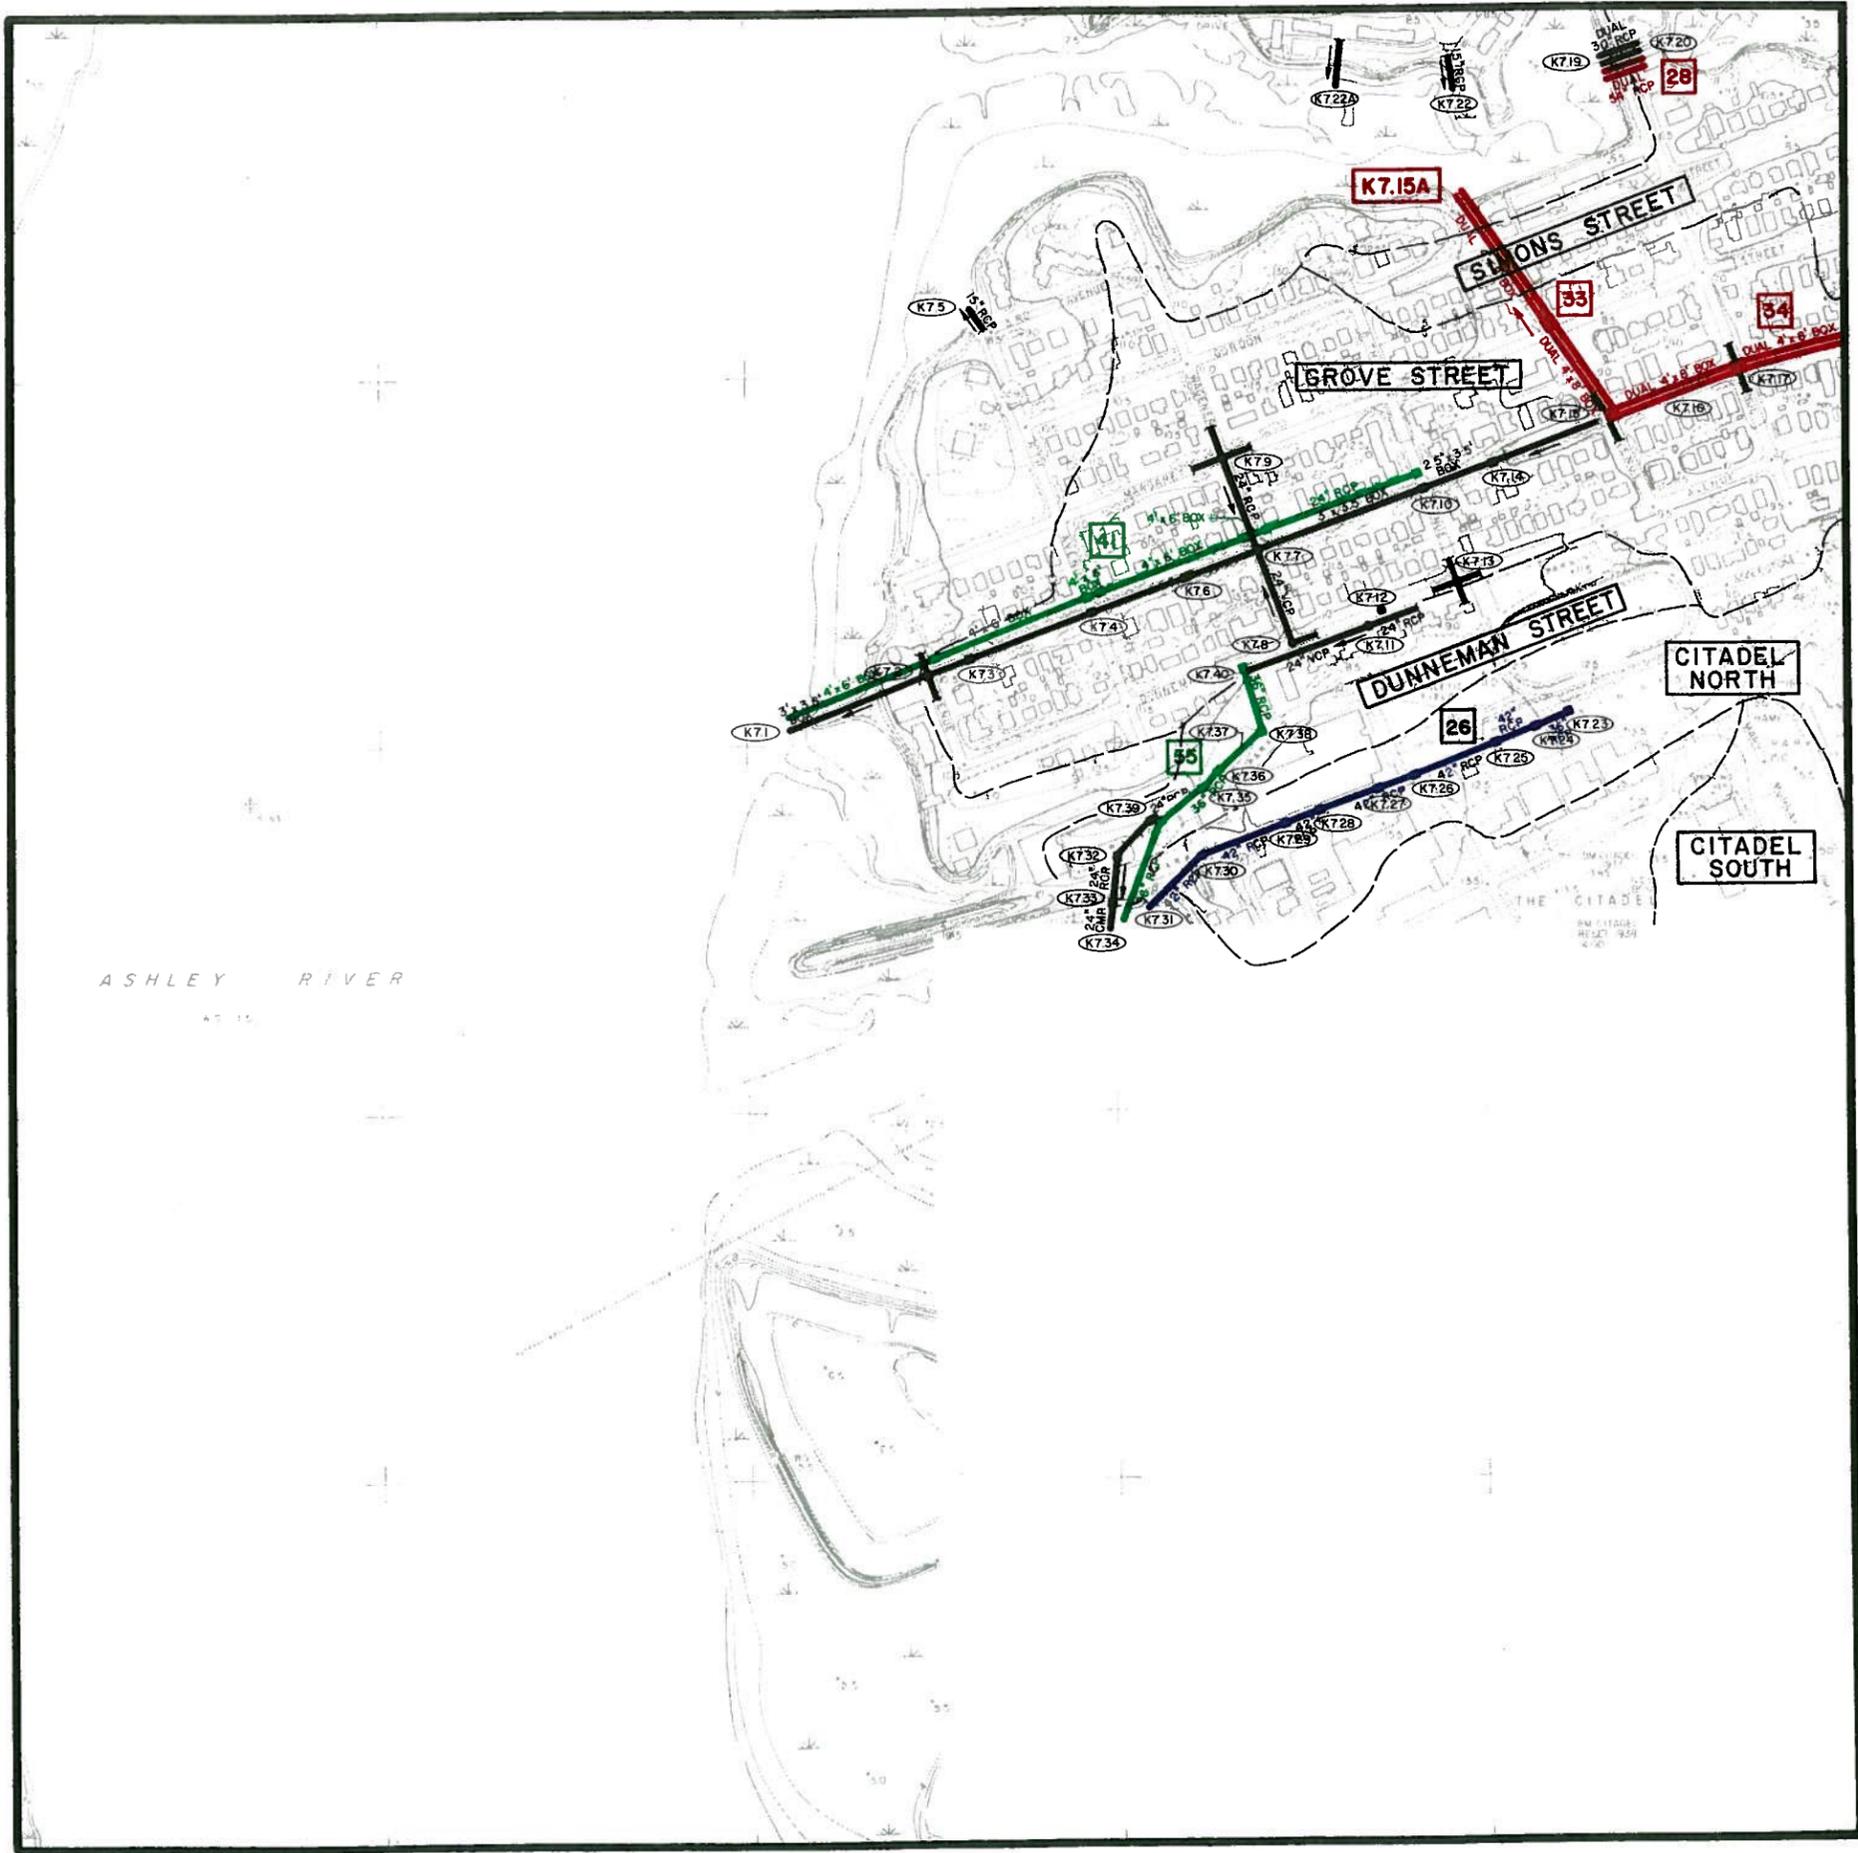

DRAINAGE SYSTEMS **MAP L5**

recommended improvements
CITY OF CHARLESTON

PENINSULAR AREA

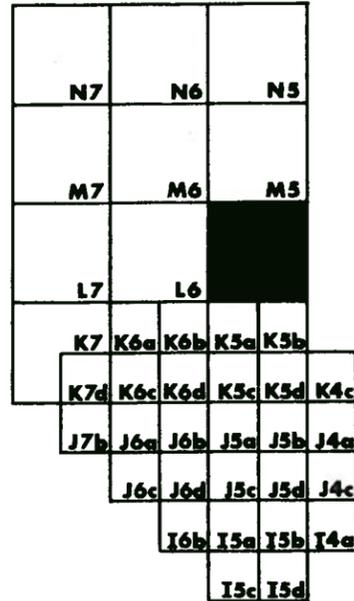

PROPOSED SYSTEM PRIORITIES

BLACK	EXISTING SYSTEMS TO REMAIN OPERATIONAL
RED	FIRST PRIORITY
GREEN	SECOND PRIORITY
BLUE	THIRD PRIORITY

LEGEND

	DRAINAGE PIPE
	DRAINAGE CHANNEL
	CHARLESTON CITY LIMITS
	WATERSHED BOUNDARY
	CROSSCREEK WATERSHED NAME
	DETENTION BASIN
	BRIDGE
	MANHOLE IDENTIFICATION NO.
	PUMPING STATION



DRAINAGE SYSTEMS MAP L6

recommended improvements
CITY OF CHARLESTON

PENINSULAR AREA

	N7	N6	N5
	M7	M6	M5
	L7		L5
K7	K6a	K6b	K5a
K7d	K6c	K6d	K5c
J7b	J6a	J6b	J5a
	J6c	J6d	J5c
	I6b	I5a	I5b
		I5c	I5d




PROPOSED SYSTEM PRIORITIES

- BLACK EXISTING SYSTEMS TO REMAIN OPERATIONAL
- RED FIRST PRIORITY
- GREEN SECOND PRIORITY
- BLUE THIRD PRIORITY

LEGEND


- DRAINAGE PIPE
- DRAINAGE CHANNEL
- CHARLESTON CITY LIMITS
- WATERSHED BOUNDARY
- CROSSCREEK
- WATERSHED NAME
- DETENTION BASIN
- BRIDGE
- MANHOLE IDENTIFICATION NO.
- PUMPING STATION

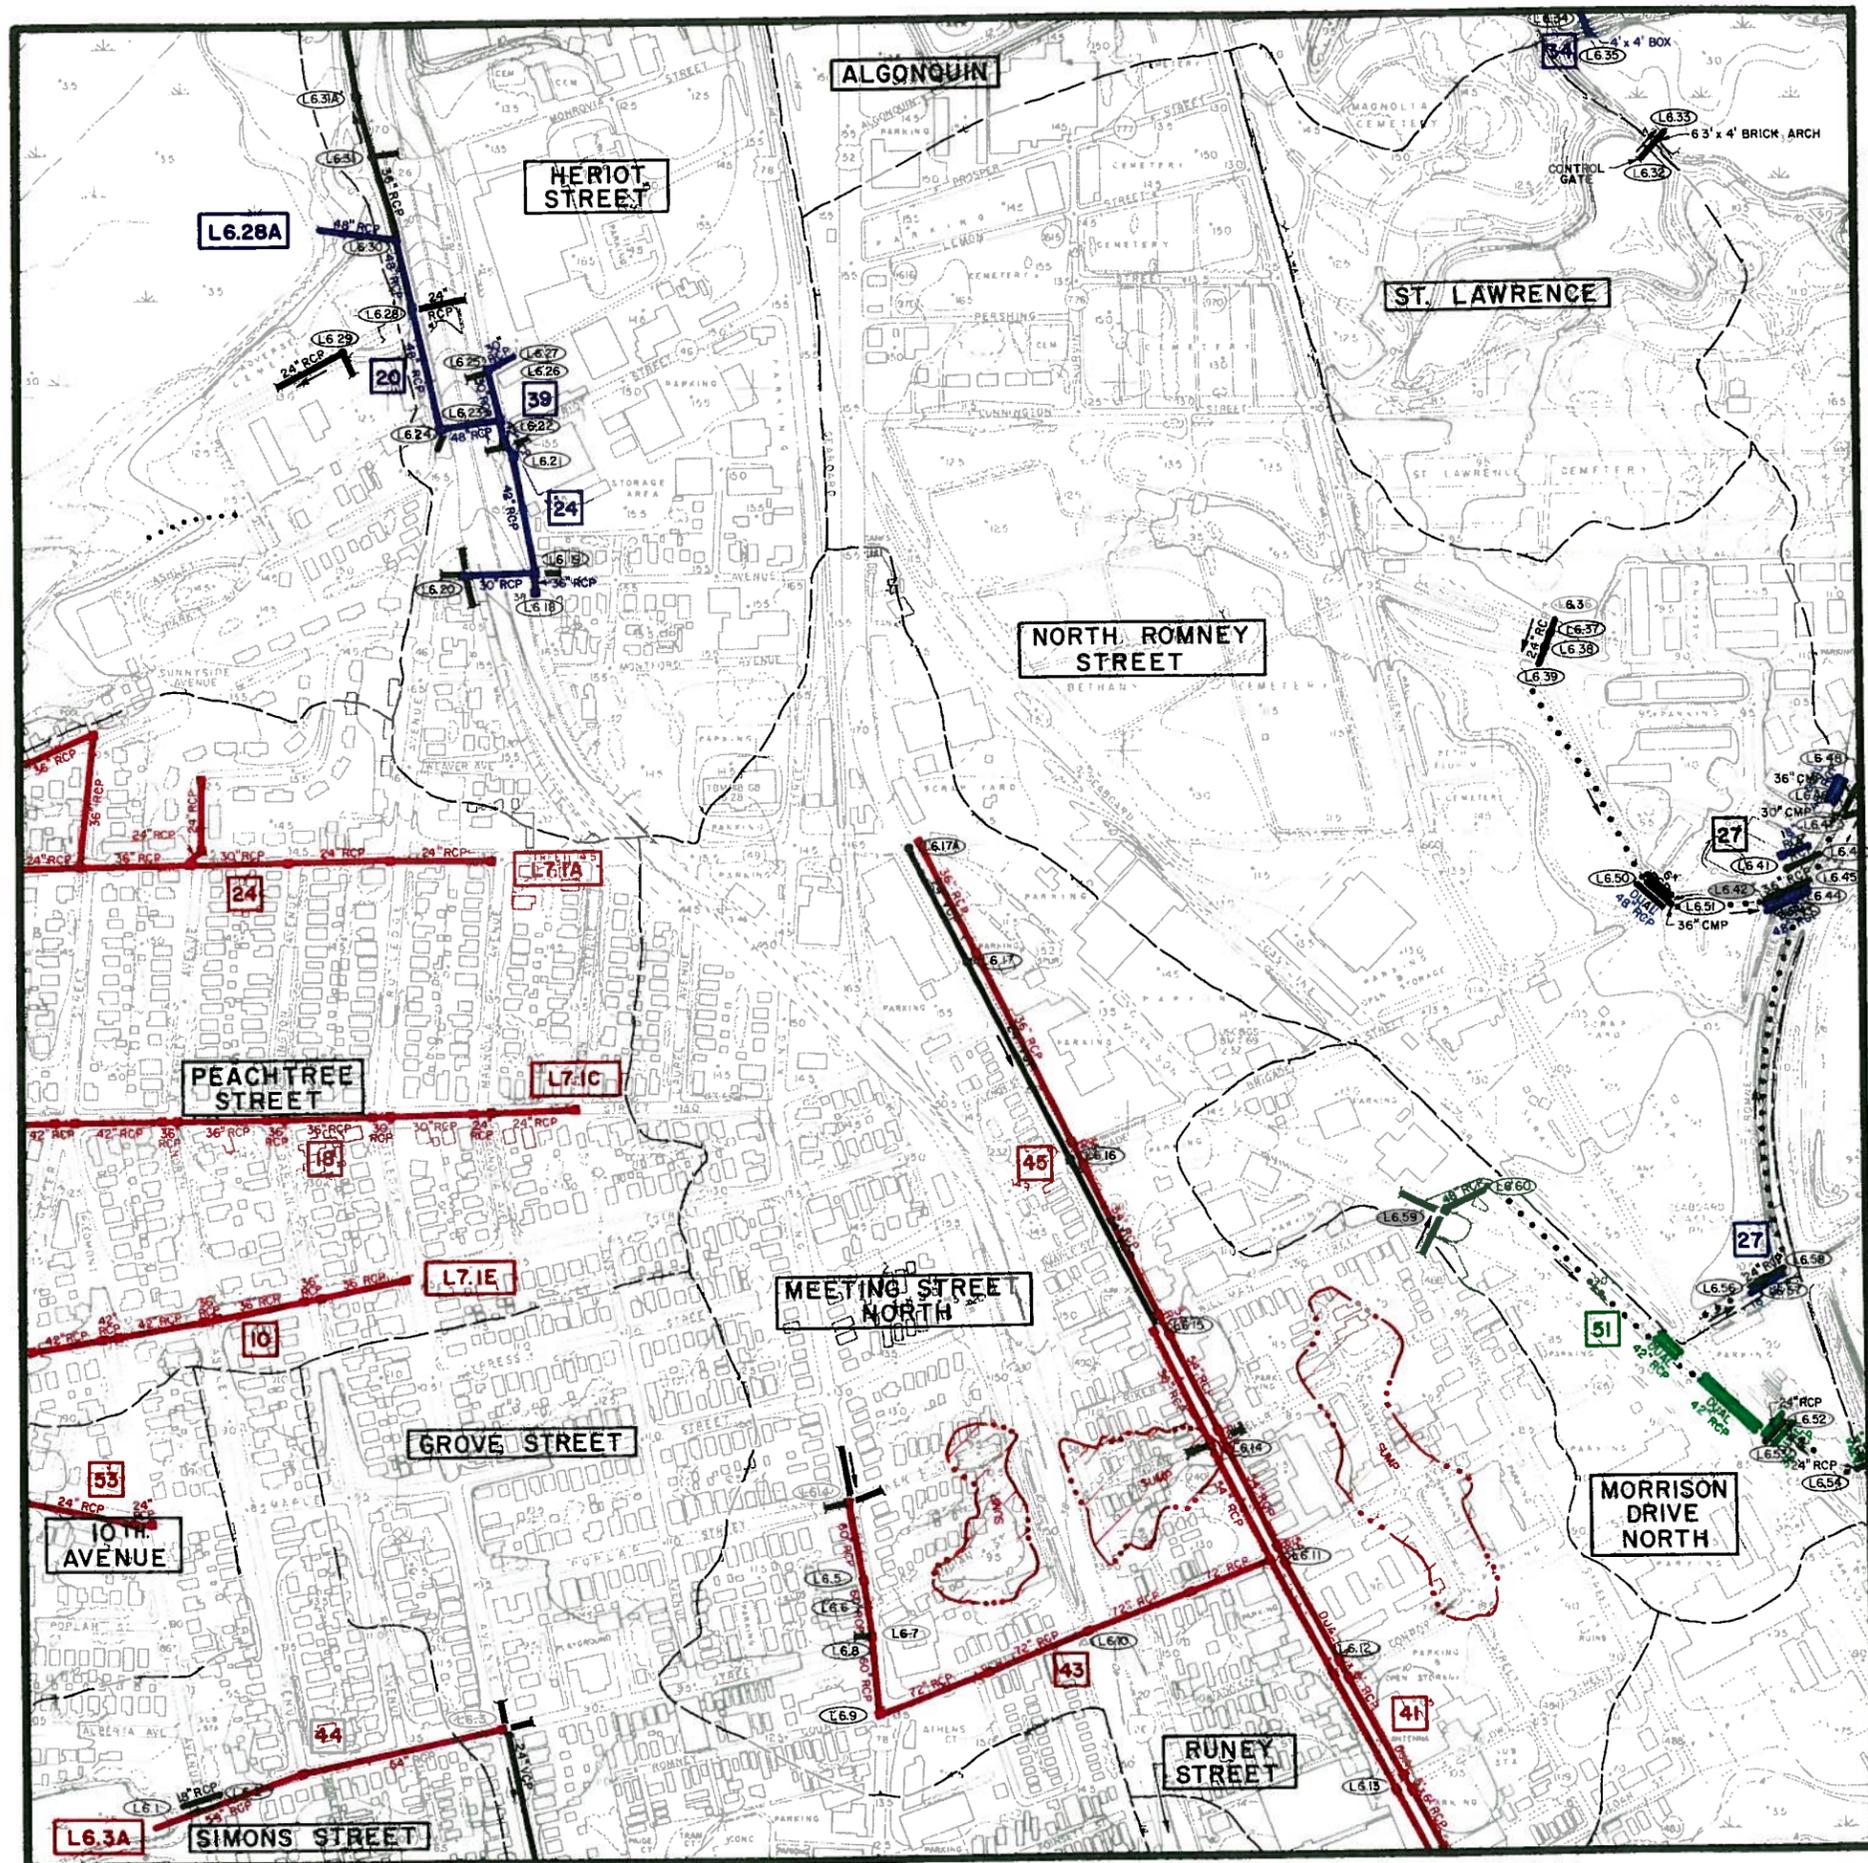

DRAINAGE SYSTEMS **MAP L7**

recommended improvements
CITY OF CHARLESTON

PENINSULAR AREA

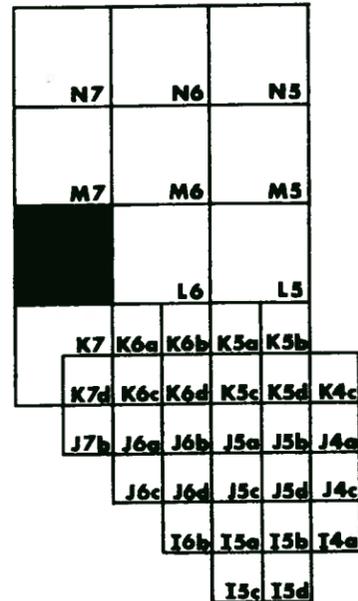

PROPOSED SYSTEM PRIORITIES

BLACK	EXISTING SYSTEMS TO REMAIN OPERATIONAL
RED	FIRST PRIORITY
GREEN	SECOND PRIORITY
BLUE	THIRD PRIORITY

LEGEND


	DRAINAGE PIPE
	DRAINAGE CHANNEL
	CHARLESTON CITY LIMITS
	WATERSHED BOUNDARY
	WATERSHED NAME
	DETENTION BASIN
	BRIDGE
	MANHOLE IDENTIFICATION NO.
	PUMPING STATION



DRAINAGE SYSTEMS **MAP M5**

recommended improvements
CITY OF CHARLESTON

PENINSULAR AREA

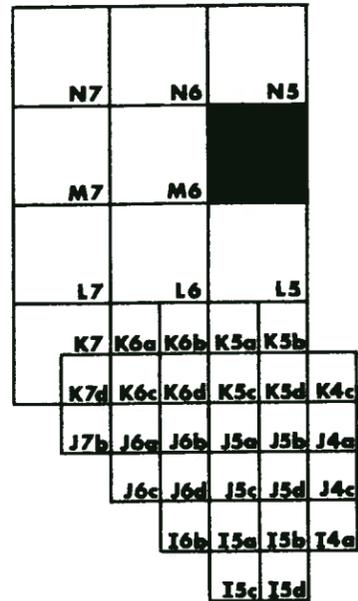

PROPOSED SYSTEM PRIORITIES

BLACK EXISTING SYSTEMS TO REMAIN OPERATIONAL

RED FIRST PRIORITY

GREEN SECOND PRIORITY

BLUE THIRD PRIORITY

LEGEND

————— DRAINAGE PIPE

..... DRAINAGE CHANNEL

----- CHARLESTON CITY LIMITS

----- WATERSHED BOUNDARY


CROSSCREEK WATERSHED NAME

DETENTION BASIN

BRIDGE

MANHOLE IDENTIFICATION NO.


PUMPING STATION

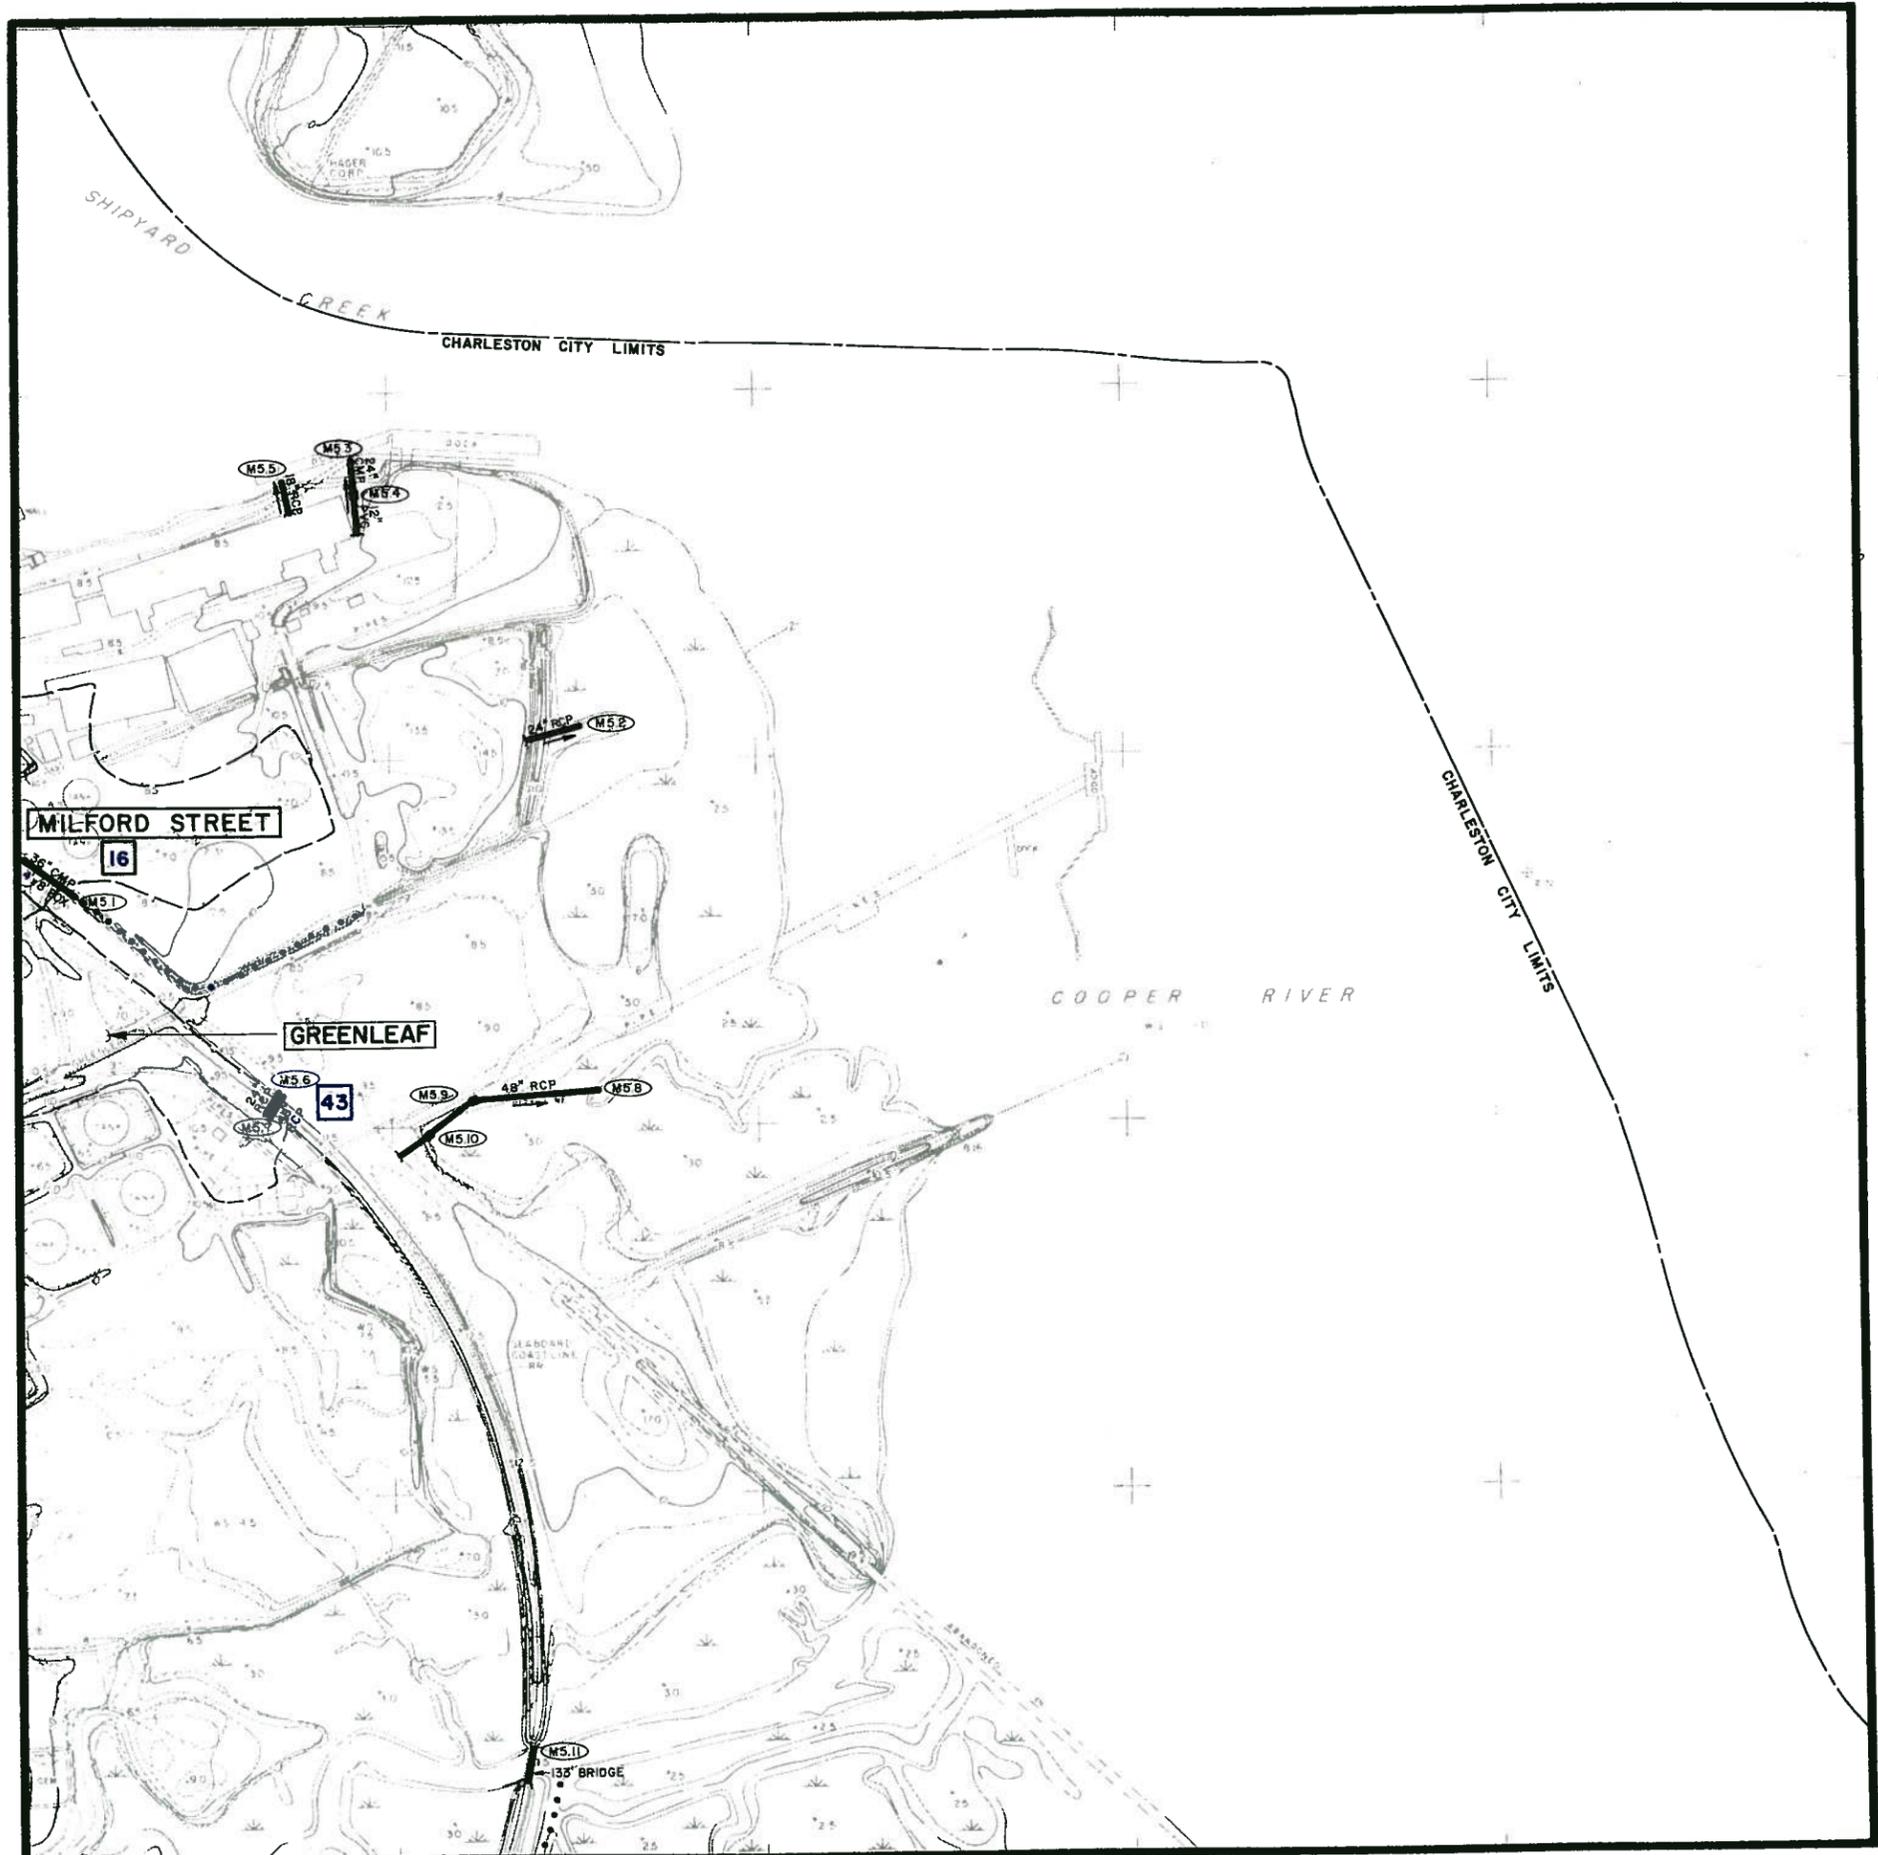

DRAINAGE SYSTEMS **MAP M7**

recommended improvements
CITY OF CHARLESTON

PENINSULAR AREA


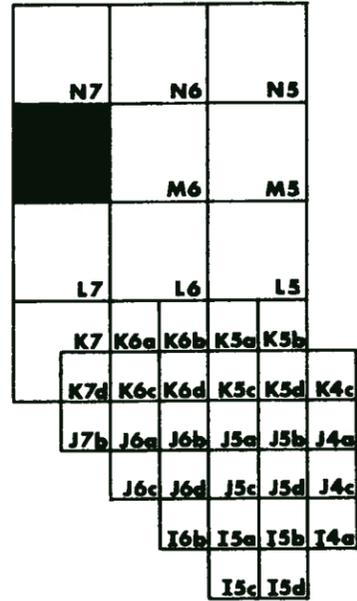


PROPOSED SYSTEM PRIORITIES

BLACK	EXISTING SYSTEMS TO REMAIN OPERATIONAL
RED	FIRST PRIORITY
GREEN	SECOND PRIORITY
BLUE	THIRD PRIORITY


LEGEND

	DRAINAGE PIPE
	DRAINAGE CHANNEL
	CHARLESTON CITY LIMITS
	WATERSHED BOUNDARY
	CROSSCREEK WATERSHED NAME
	DETENTION BASIN
	BRIDGE
	MANHOLE IDENTIFICATION NO.
	PUMPING STATION

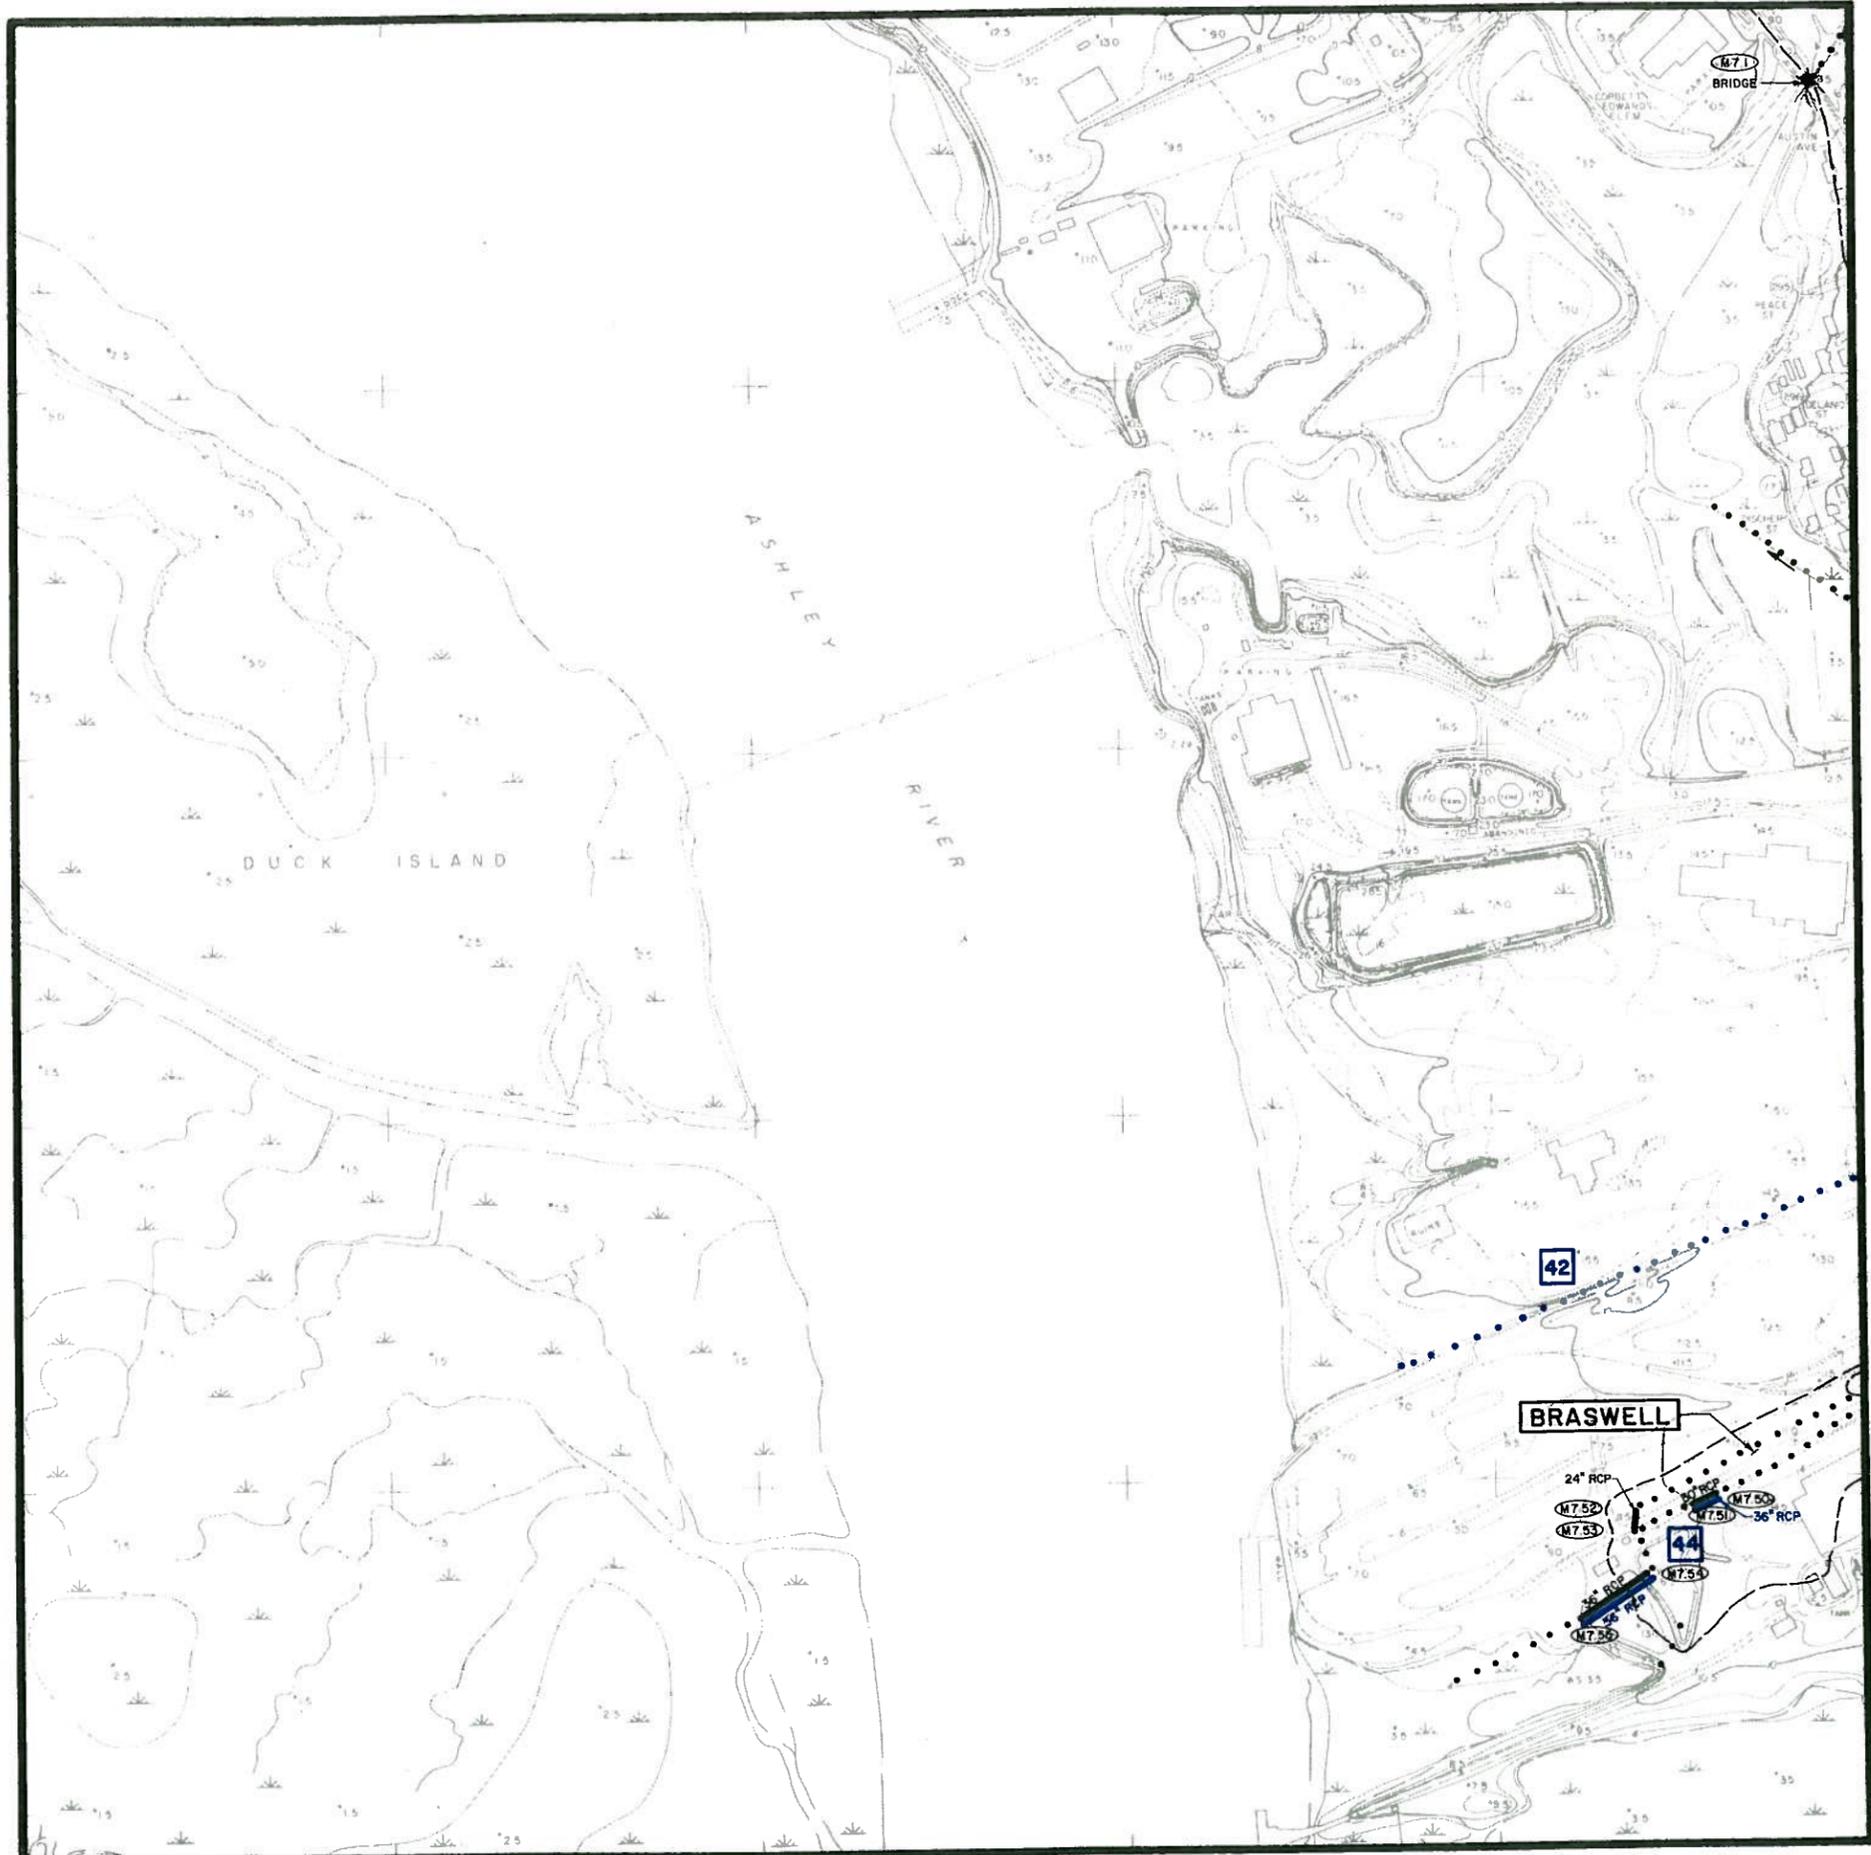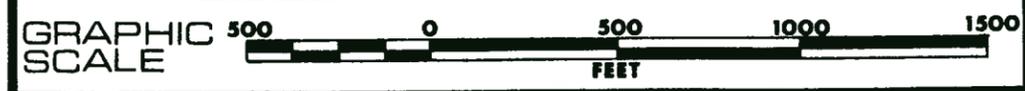

DRAINAGE SYSTEMS MAP N6
recommended improvements
CITY OF CHARLESTON

PENINSULAR AREA

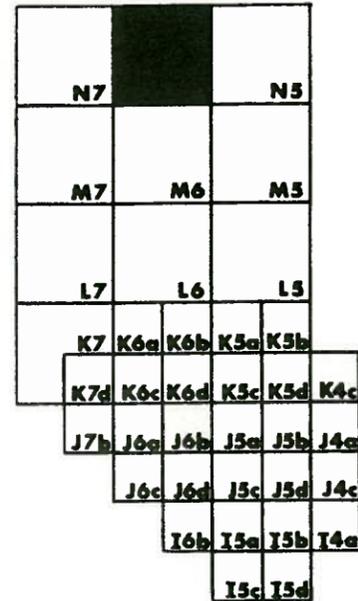

PROPOSED SYSTEM PRIORITIES
 BLACK EXISTING SYSTEMS TO REMAIN OPERATIONAL
 RED FIRST PRIORITY
 GREEN SECOND PRIORITY
 BLUE THIRD PRIORITY

LEGEND

- DRAINAGE PIPE
- DRAINAGE CHANNEL
- CHARLESTON CITY LIMITS
- WATERSHED BOUNDARY
- CROSSCREEK WATERSHED NAME
- DETENTION BASIN
- BRIDGE
- MANHOLE IDENTIFICATION NO.
- PUMPING STATION

GRAPHIC SCALE
 500 0 500 1000 1500
 FEET

