


DRAINAGE SYSTEMS MAP G7

recommended improvements
CITY OF CHARLESTON


JAMES ISLAND

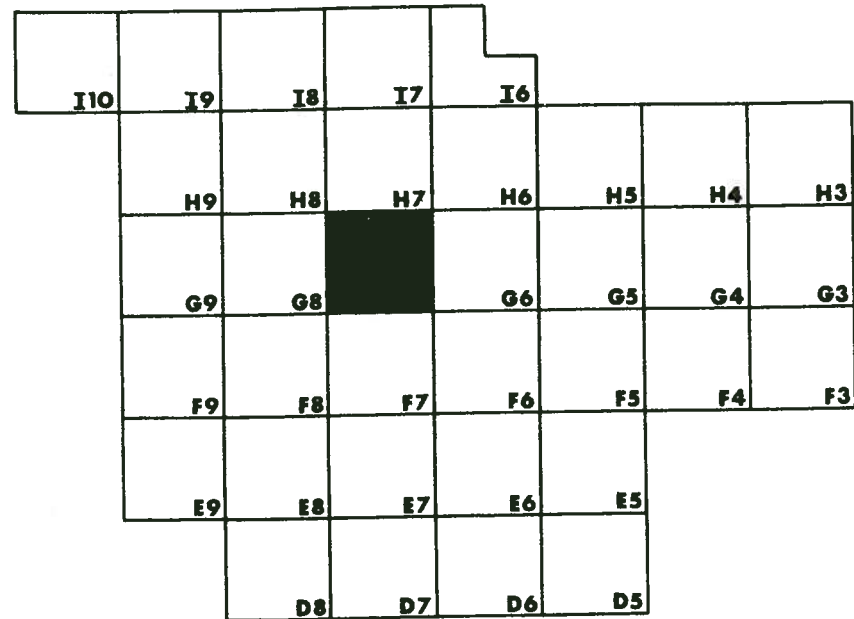

PROPOSED SYSTEM PRIORITIES

BLACK	EXISTING SYSTEMS TO REMAIN OPERATIONAL
RED	FIRST PRIORITY
GREEN	SECOND PRIORITY
BLUE	THIRD PRIORITY


LEGEND

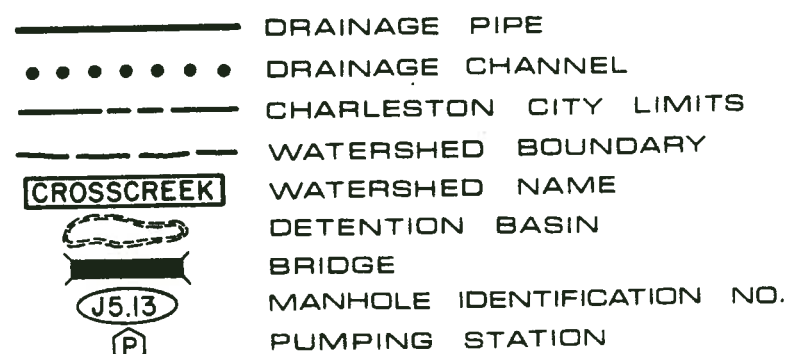

GRAPHIC SCALE

500 0 500 1000 1500

FEET

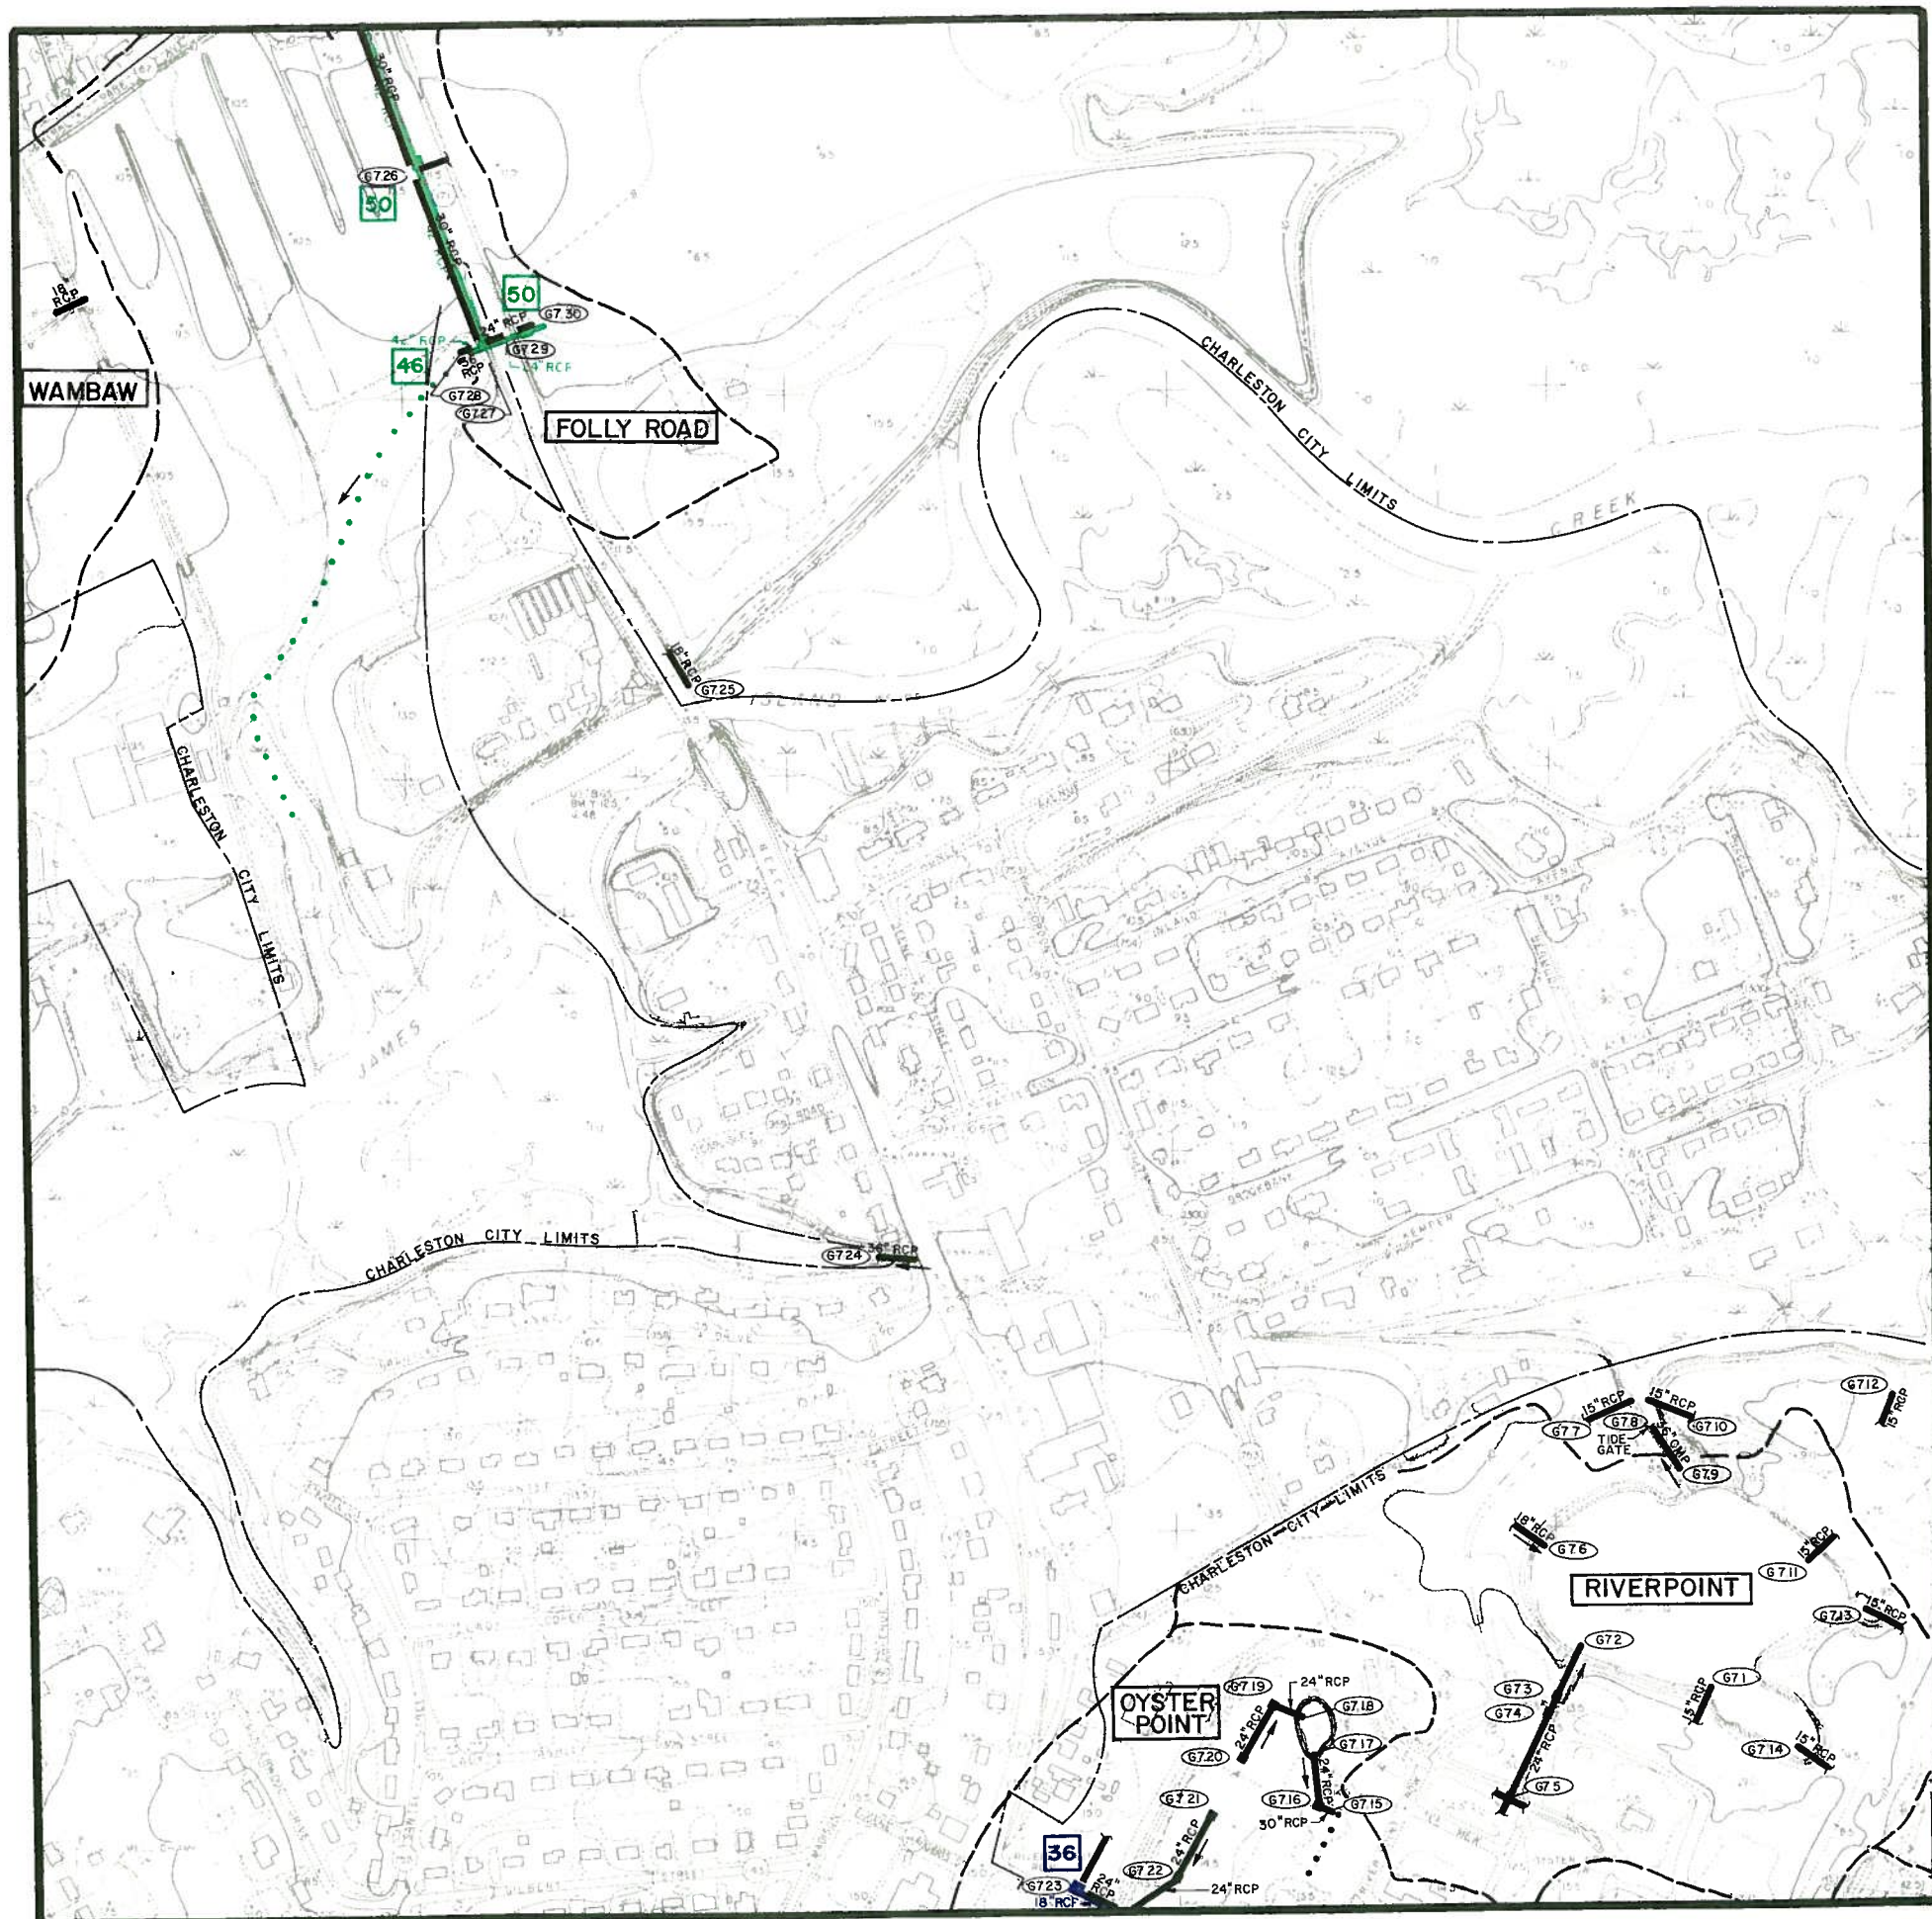


DRAINAGE SYSTEMS

MAP G9

recommended improvements

CITY OF CHARLESTON

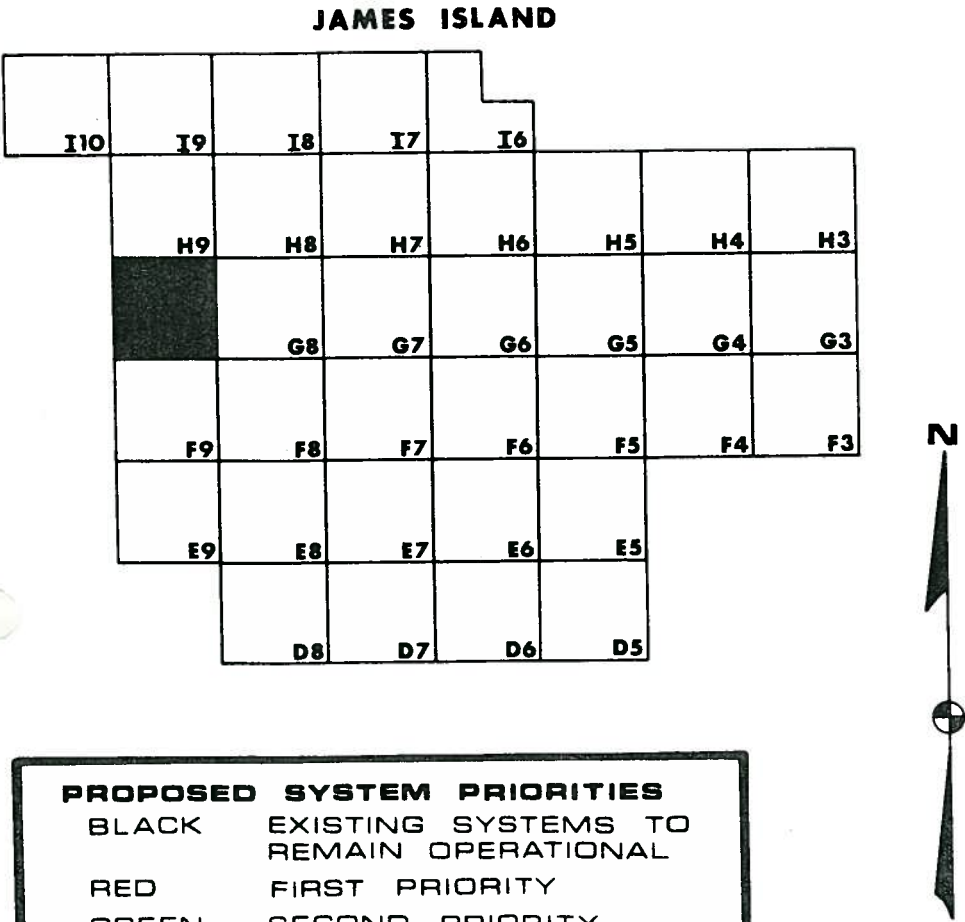

PROPOSED SYSTEM PRIORITIES	
BLACK	EXISTING SYSTEMS TO REMAIN OPERATIONAL
RED	FIRST PRIORITY
GREEN	SECOND PRIORITY
BLUE	THIRD PRIORITY

LEGEND

CROSSCREEK

J5.13

P

DRAINAGE PIPE

DRAINAGE CHANNEL

CHARLESTON CITY LIMITS

WATERSHED BOUNDARY

WATERSHED NAME

DETENTION BASIN

BRIDGE


MANHOLE IDENTIFICATION NO.

PUMPING STATION

GRAPHIC SCALE

500050010001500

FEET

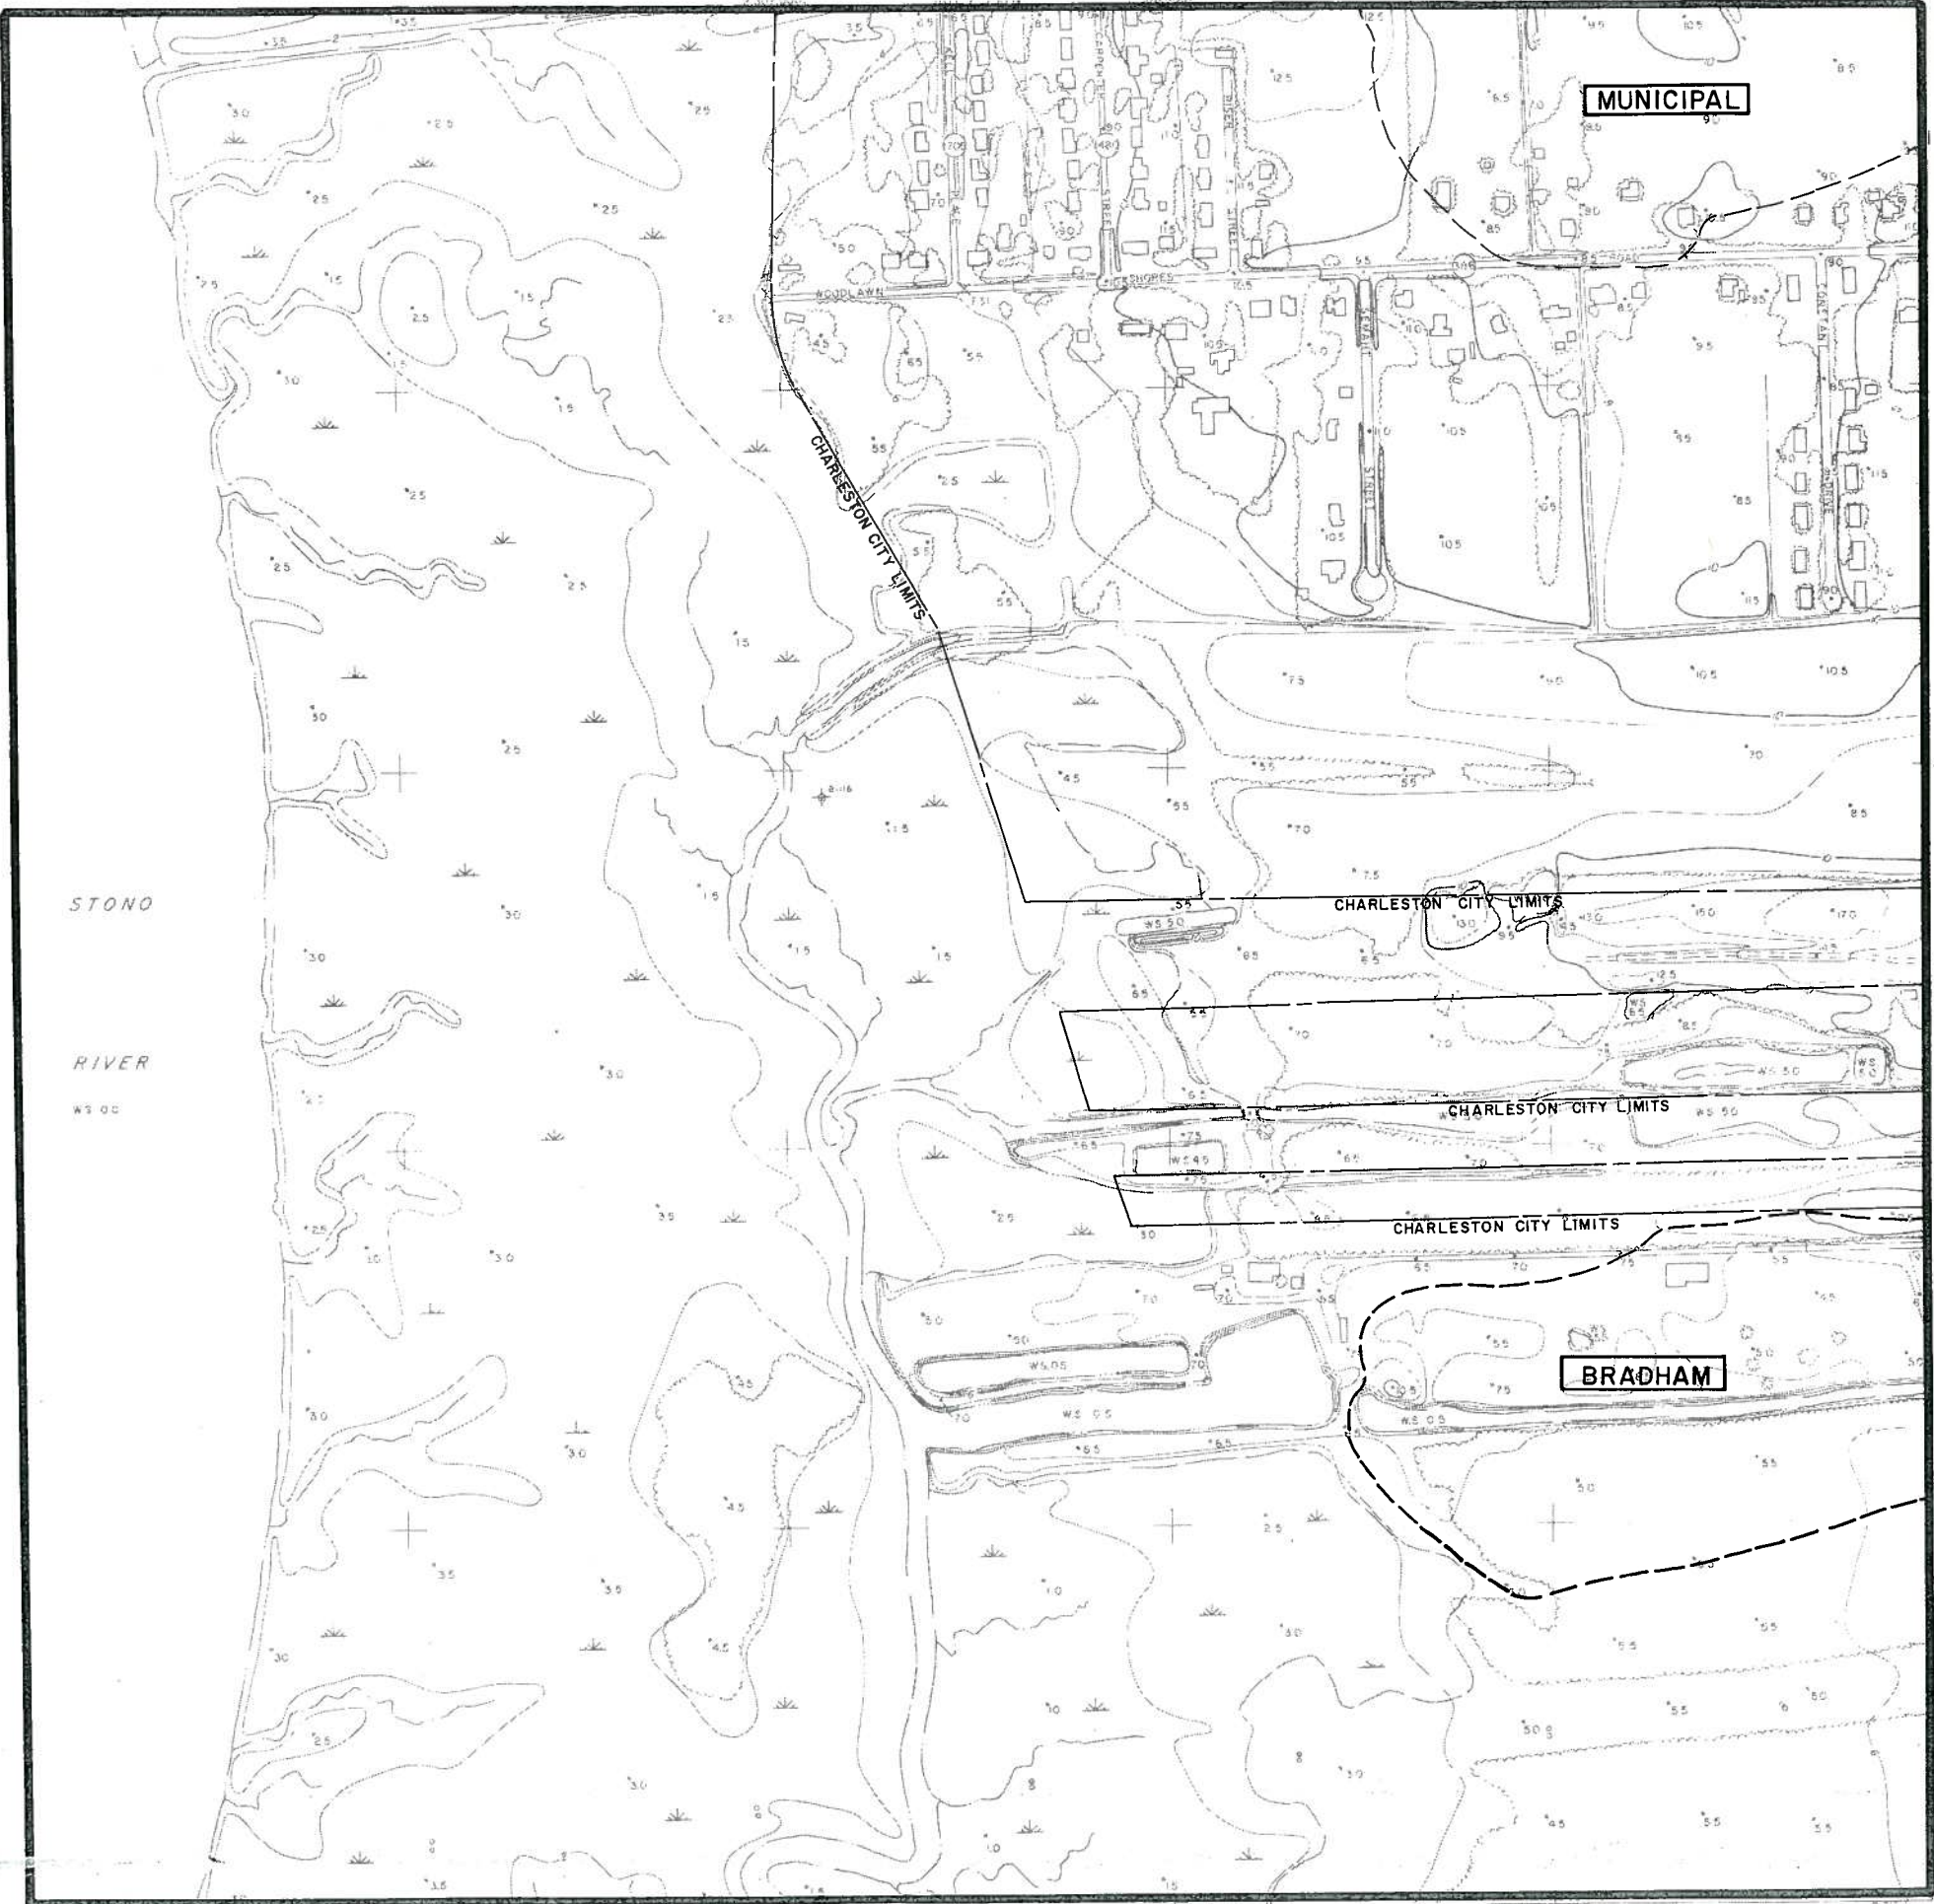


DRAINAGE SYSTEMS

MAP H5

recommended improvements

CITY OF CHARLESTON

JAMES ISLAND


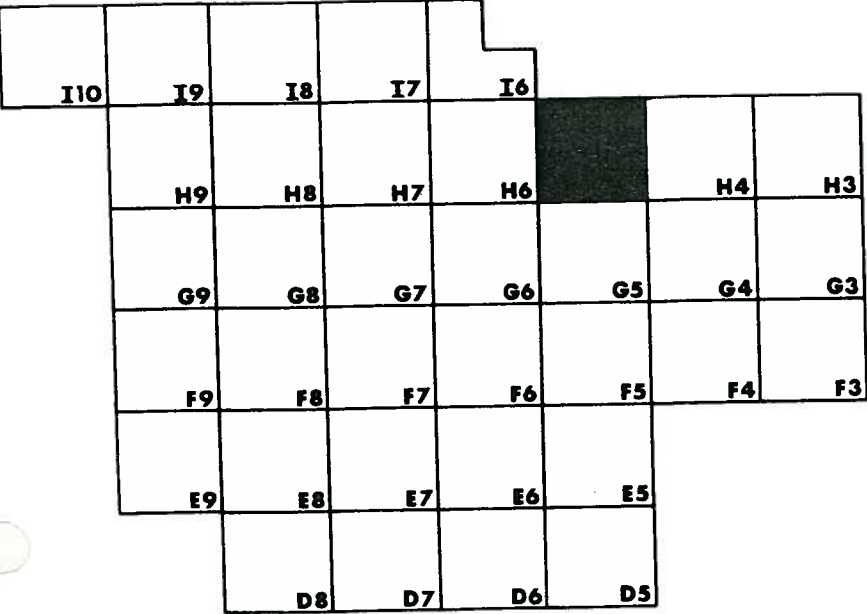


PROPOSED SYSTEM PRIORITIES

BLACK	EXISTING SYSTEMS TO REMAIN OPERATIONAL
RED	FIRST PRIORITY
GREEN	SECOND PRIORITY
BLUE	THIRD PRIORITY

LEGEND

- DRAINAGE PIPE
- DRAINAGE CHANNEL
- CHARLESTON CITY LIMITS
- WATERSHED BOUNDARY
- CROSSCREEK
- WATERSHED NAME
- DETENTION BASIN
- BRIDGE
- MANHOLE IDENTIFICATION NO.
- PUMPING STATION

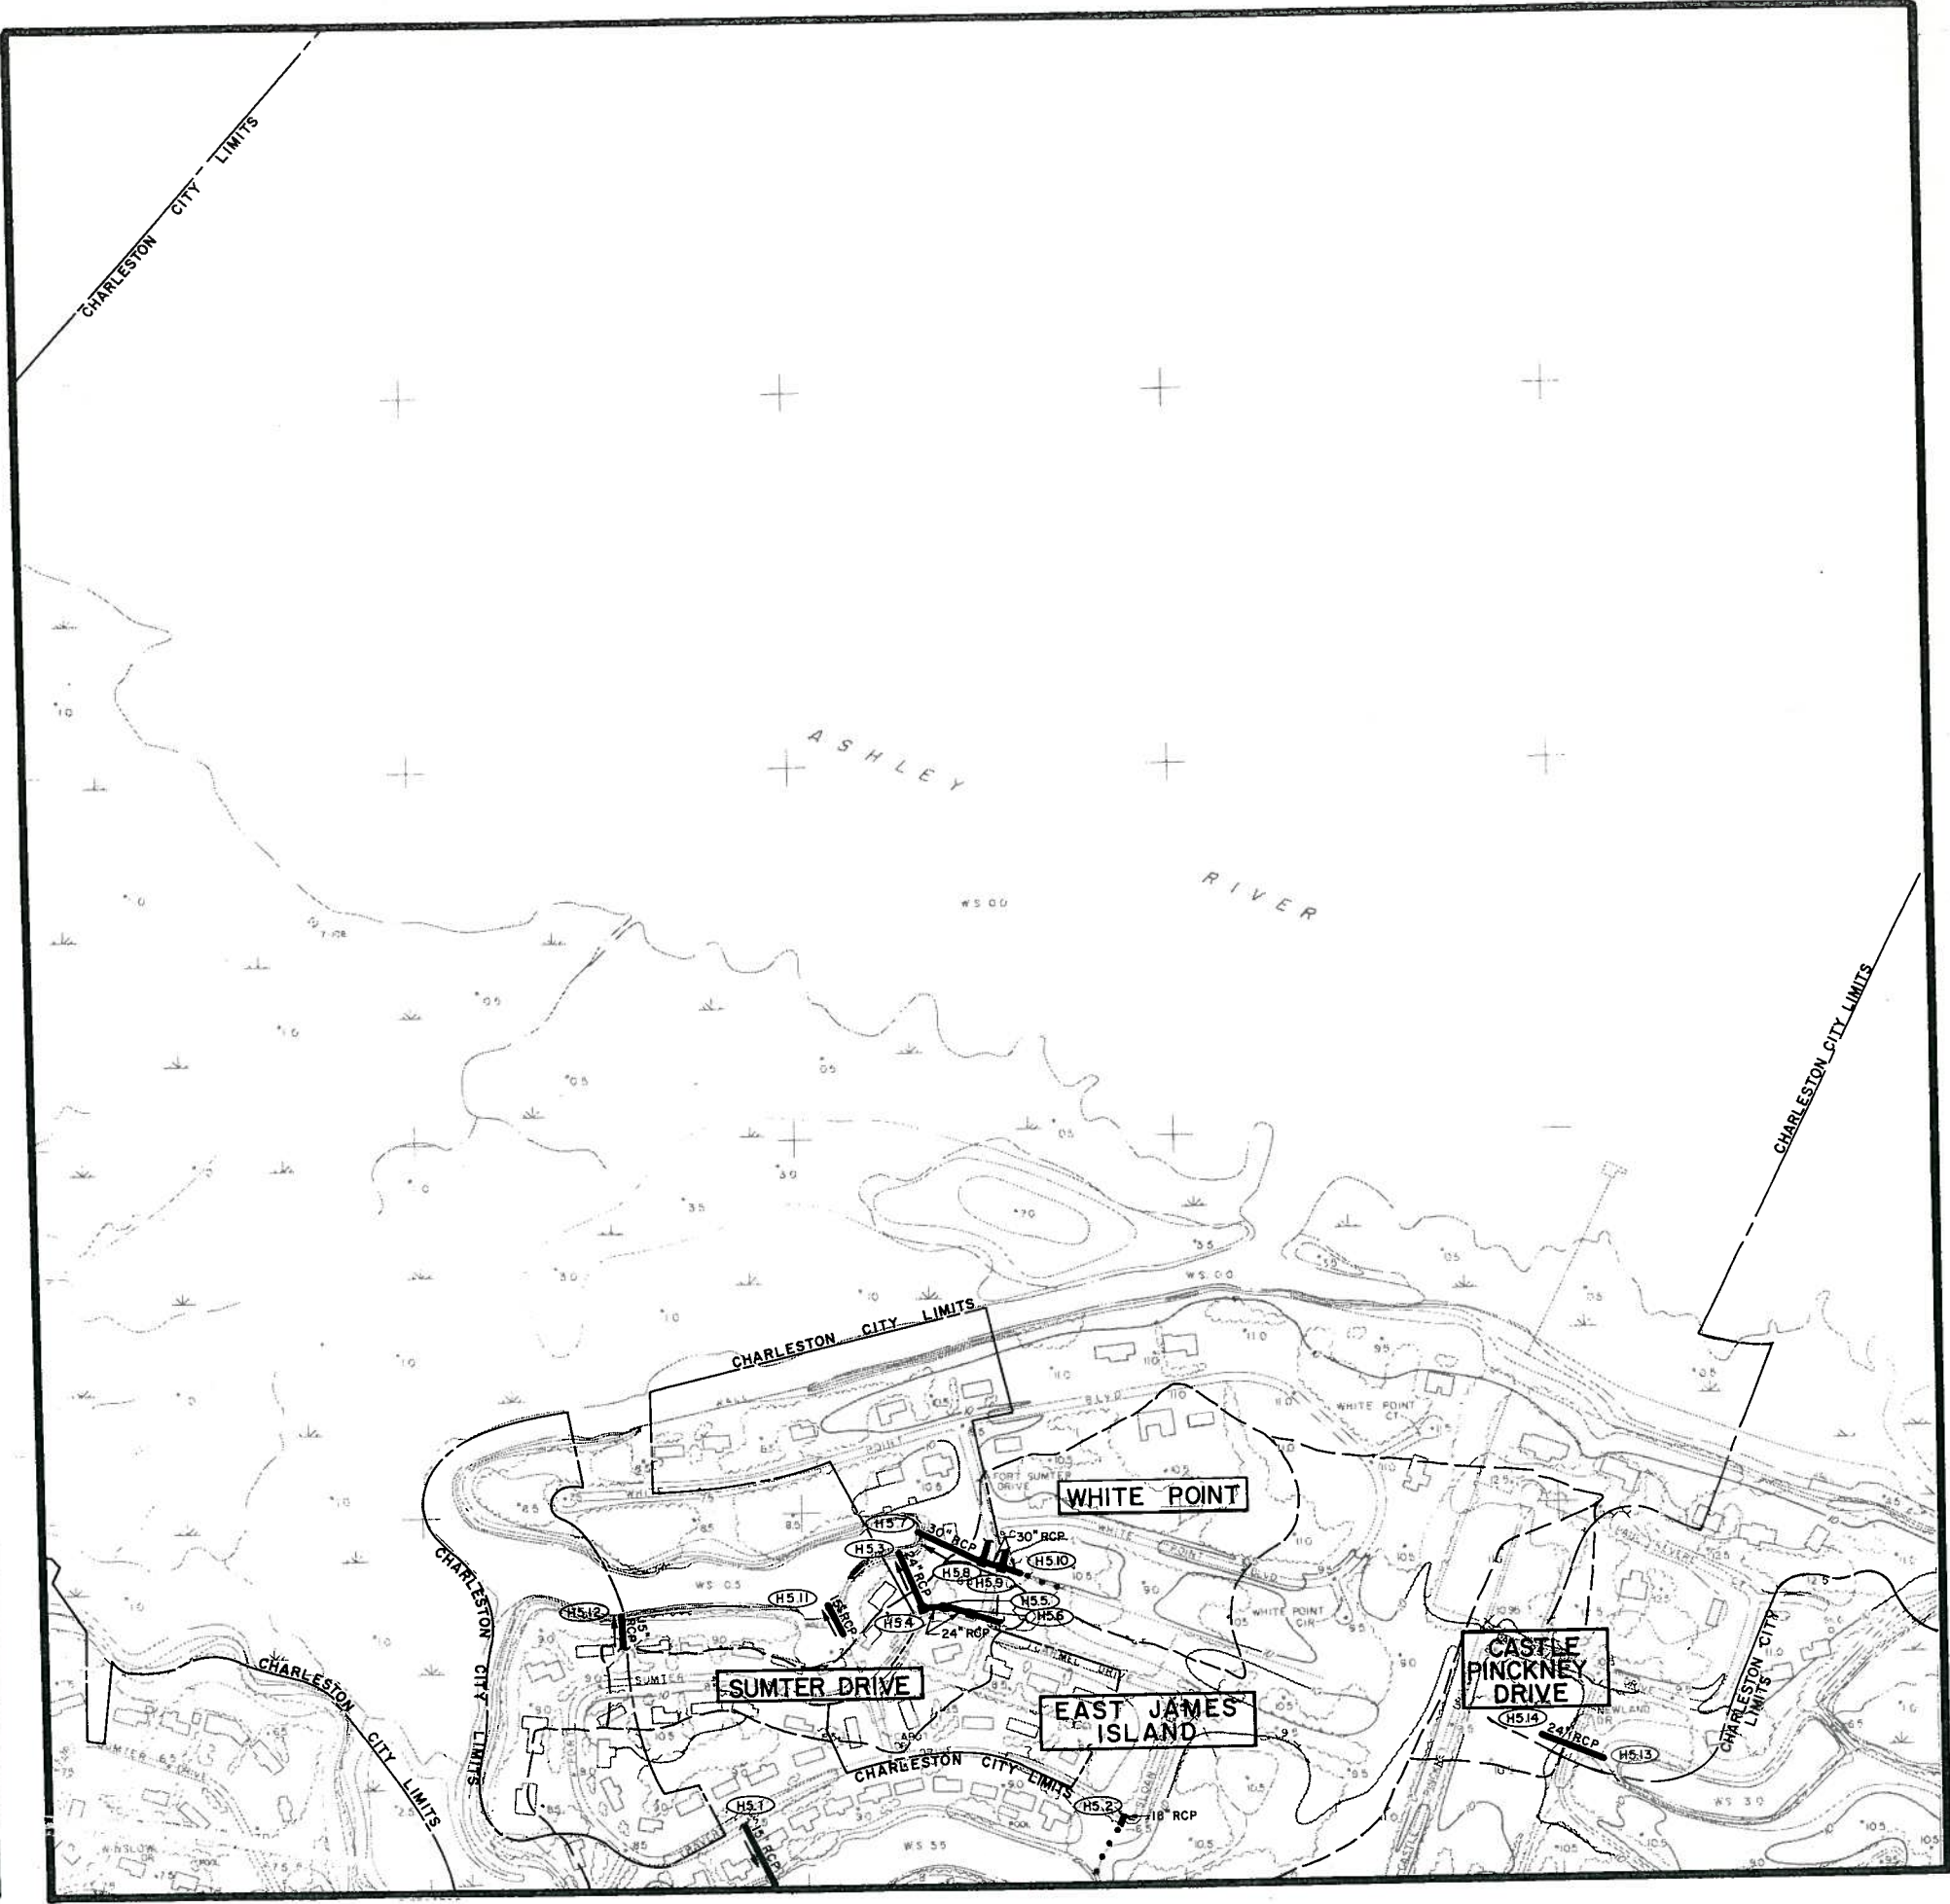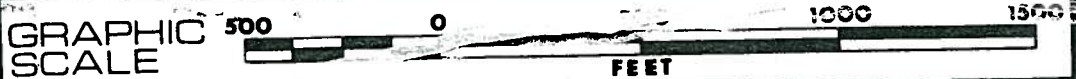


DRAINAGE SYSTEMS

MAP H6

recommended improvements
CITY OF CHARLESTON

JAMES ISLAND

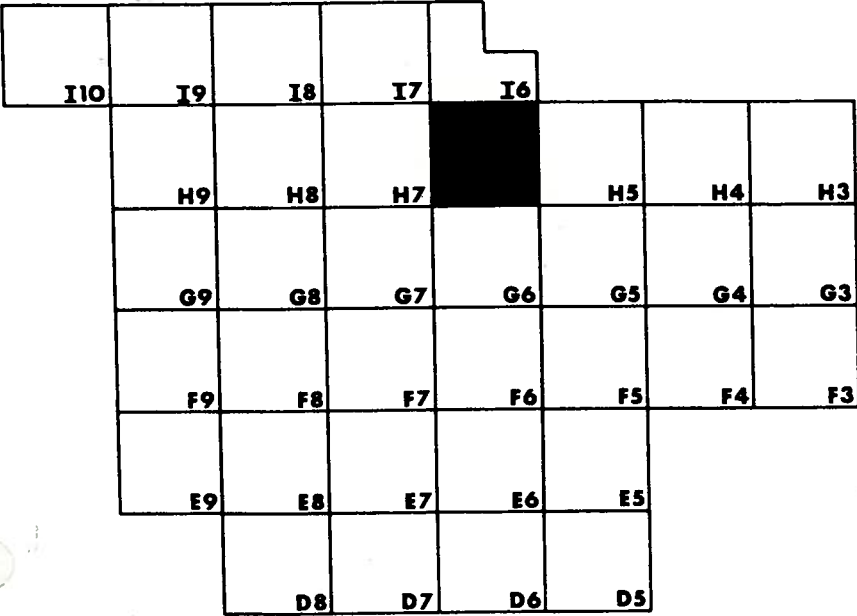

PROPOSED SYSTEM PRIORITIES

- BLACK EXISTING SYSTEMS TO REMAIN OPERATIONAL
- RED FIRST PRIORITY
- GREEN SECOND PRIORITY
- BLUE THIRD PRIORITY

LEGEND

- DRAINAGE PIPE
- • • • • DRAINAGE CHANNEL
- - - - - CHARLESTON CITY LIMITS
- - - - - WATERSHED BOUNDARY
- CROSSCREEK WATERSHED NAME
- DETENTION BASIN
- BRIDGE
- J5.13 MANHOLE IDENTIFICATION NO.
- P PUMPING STATION





DRAINAGE SYSTEMS

MAP H7

recommended improvements

CITY OF CHARLESTON

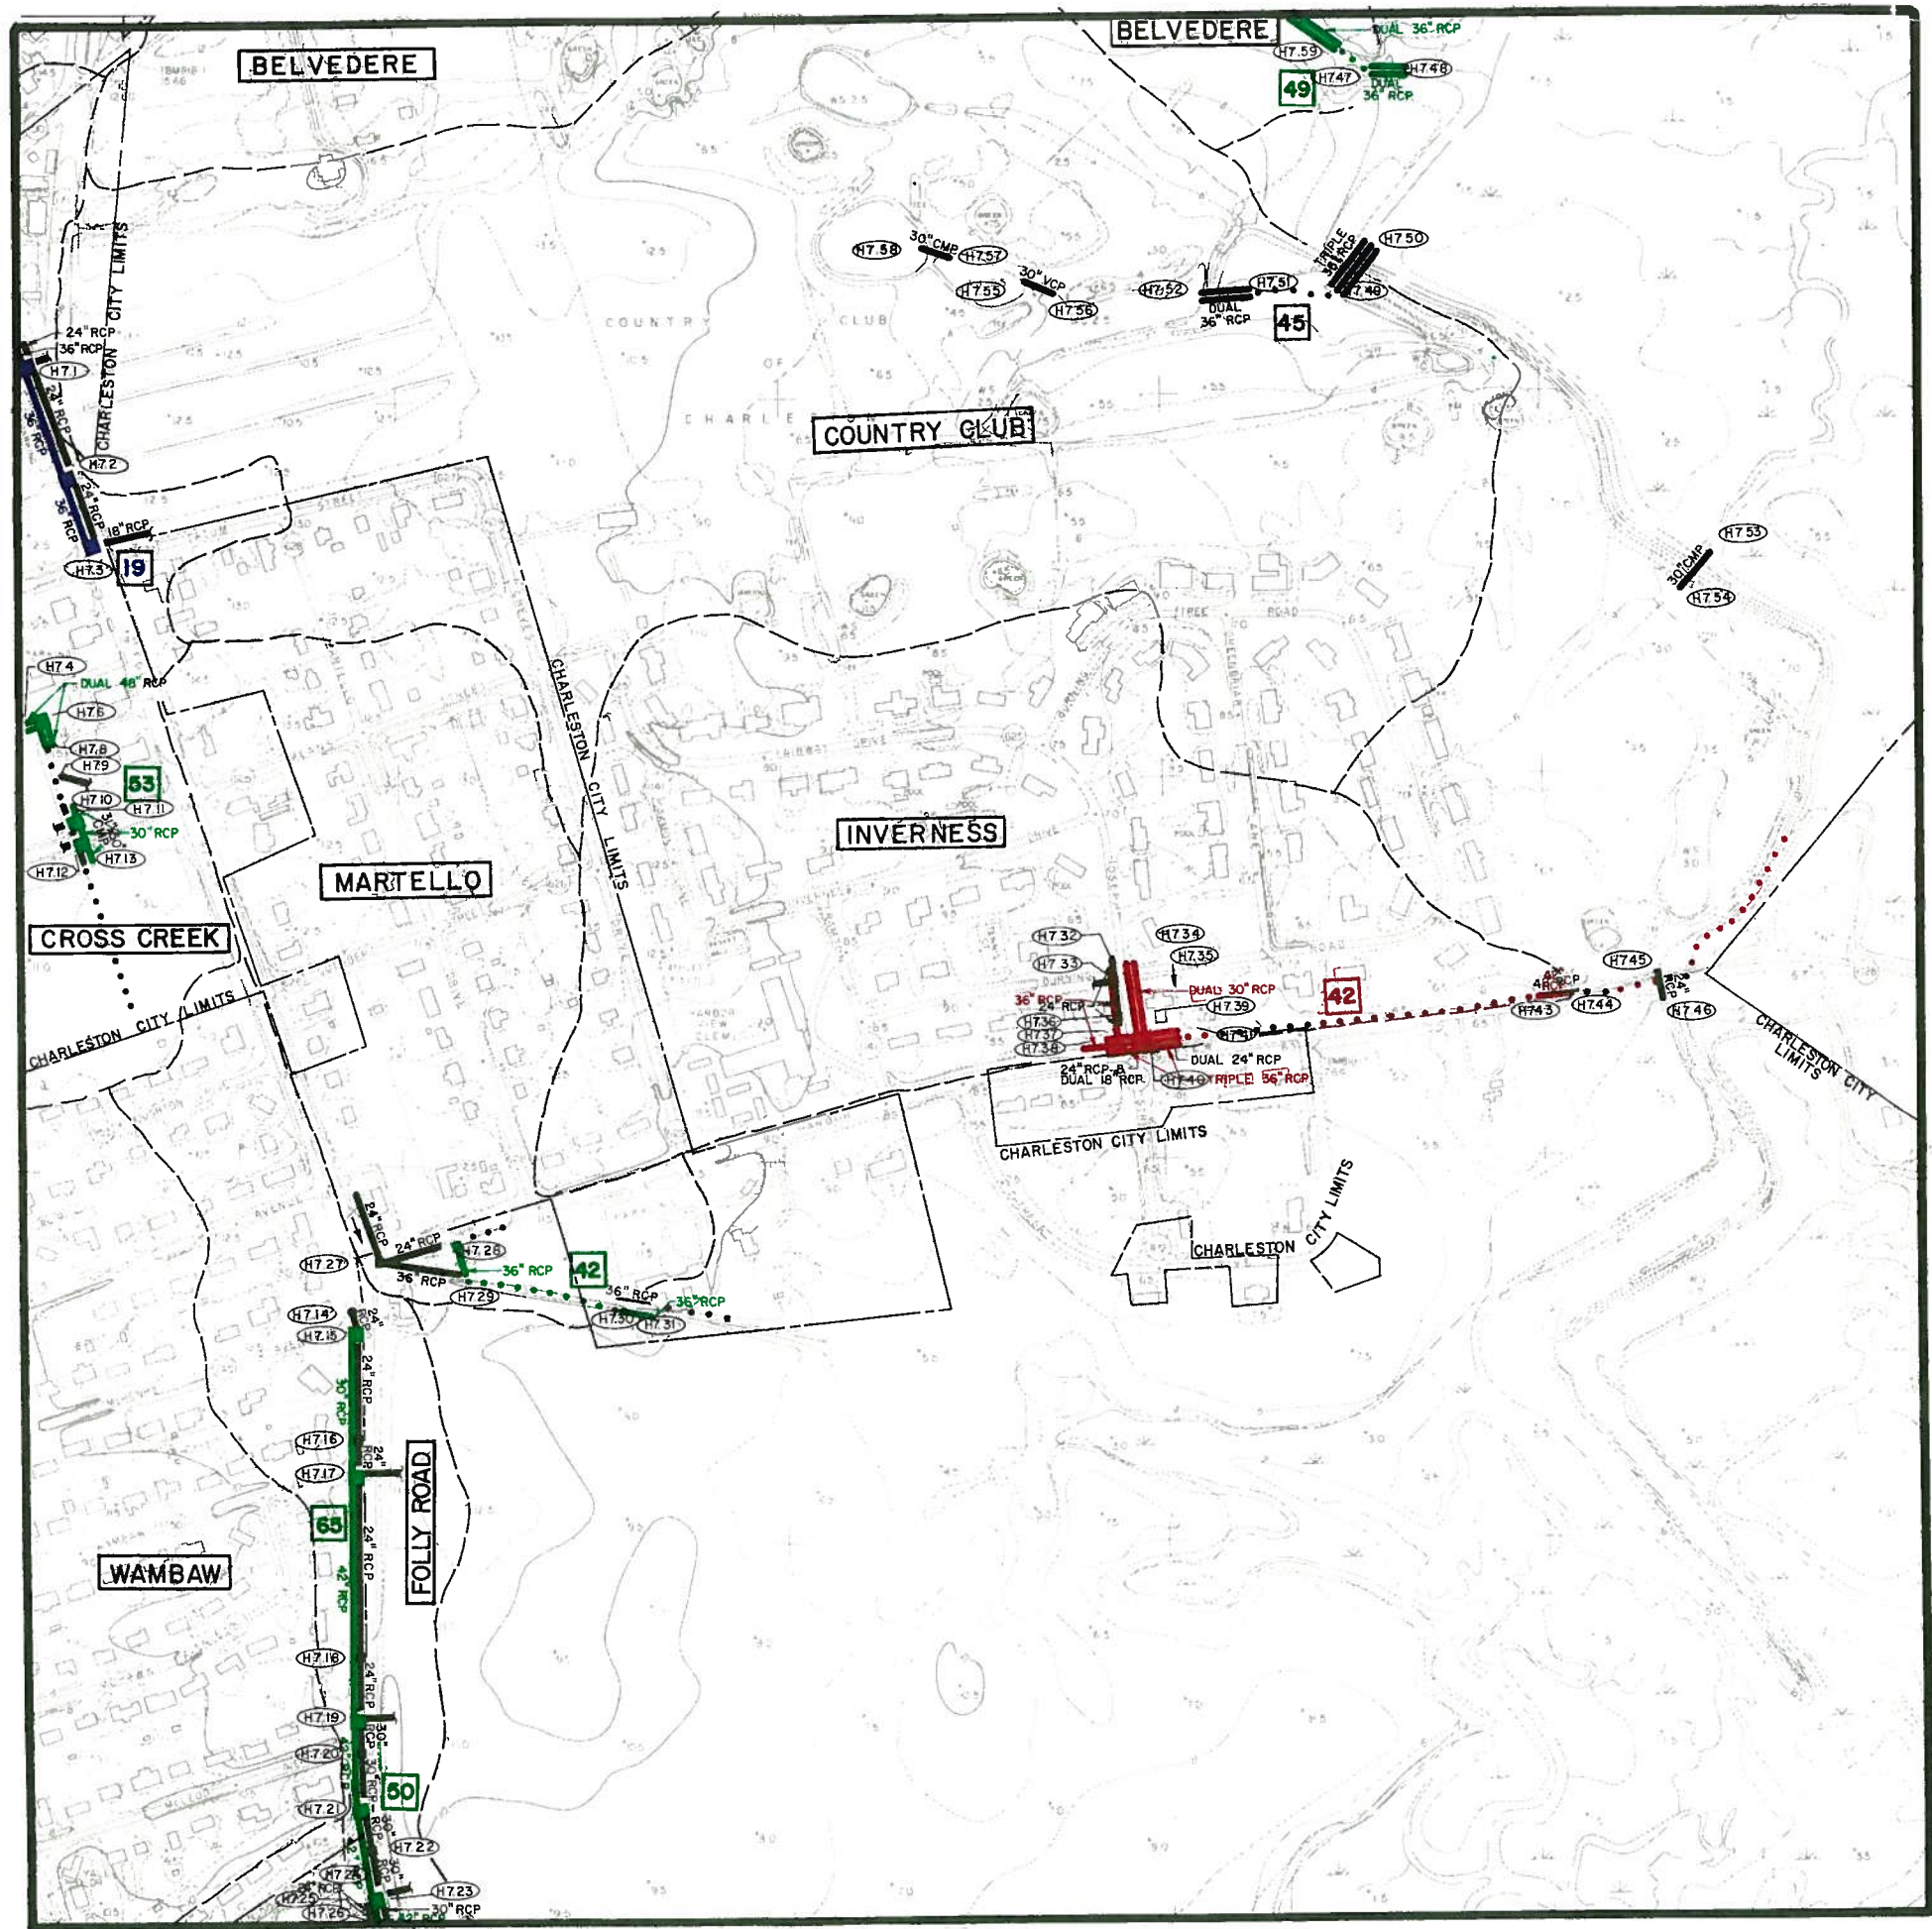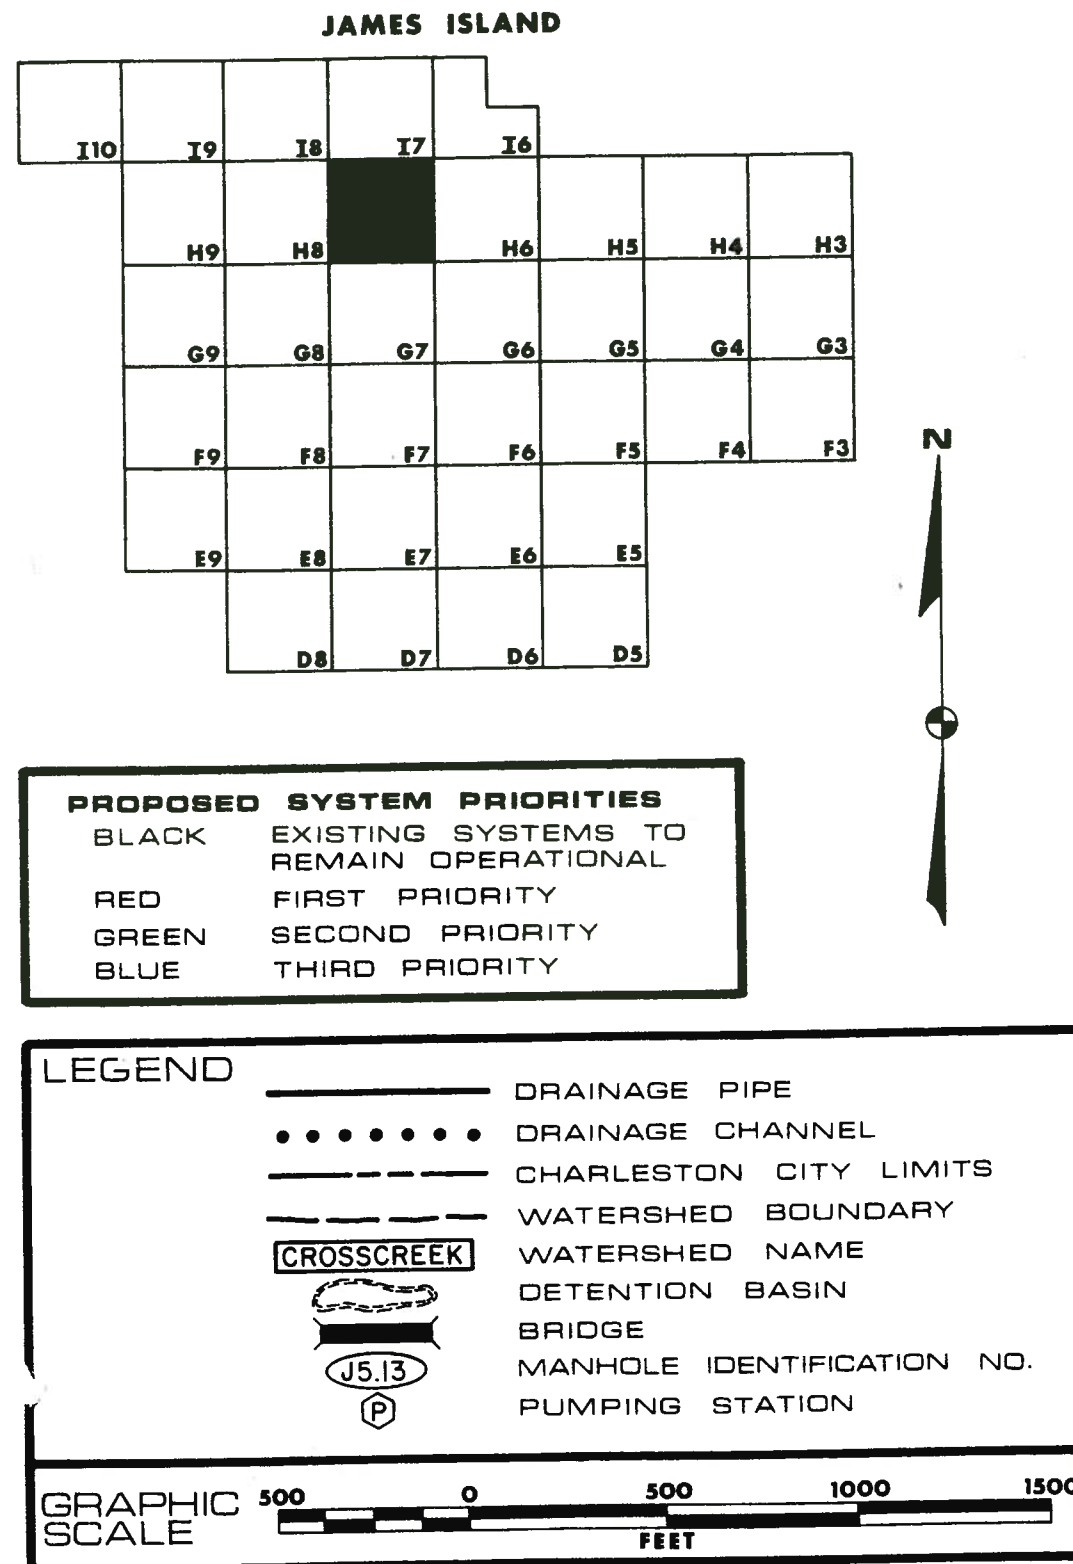

DRAINAGE SYSTEMS

MAP H8

recommended improvements

CITY OF CHARLESTON

JAMES ISLAND

I10	I9	I8	I7	I6			
	H9		H7	H6	H5	H4	H3
	G9	G8	G7	G6	G5	G4	G3
	F9	F8	F7	F6	F5	F4	F3
	E9	E8	E7	E6	E5		
		D8	D7	D6	D5		

PROPOSED SYSTEM PRIORITIES

BLACK

EXISTING SYSTEMS TO REMAIN OPERATIONAL

RED

FIRST PRIORITY

GREEN

SECOND PRIORITY

BLUE

THIRD PRIORITY

LEGEND

—

DRAINAGE PIPE

.....

DRAINAGE CHANNEL

CHARLESTON CITY LIMITS

WATERSHED BOUNDARY

CROSSCREEK

WATERSHED NAME

DETENTION BASIN

BRIDGE

MANHOLE IDENTIFICATION NO.

PUMPING STATION

GRAPHIC SCALE

500


0

500

1000


1500

FEET

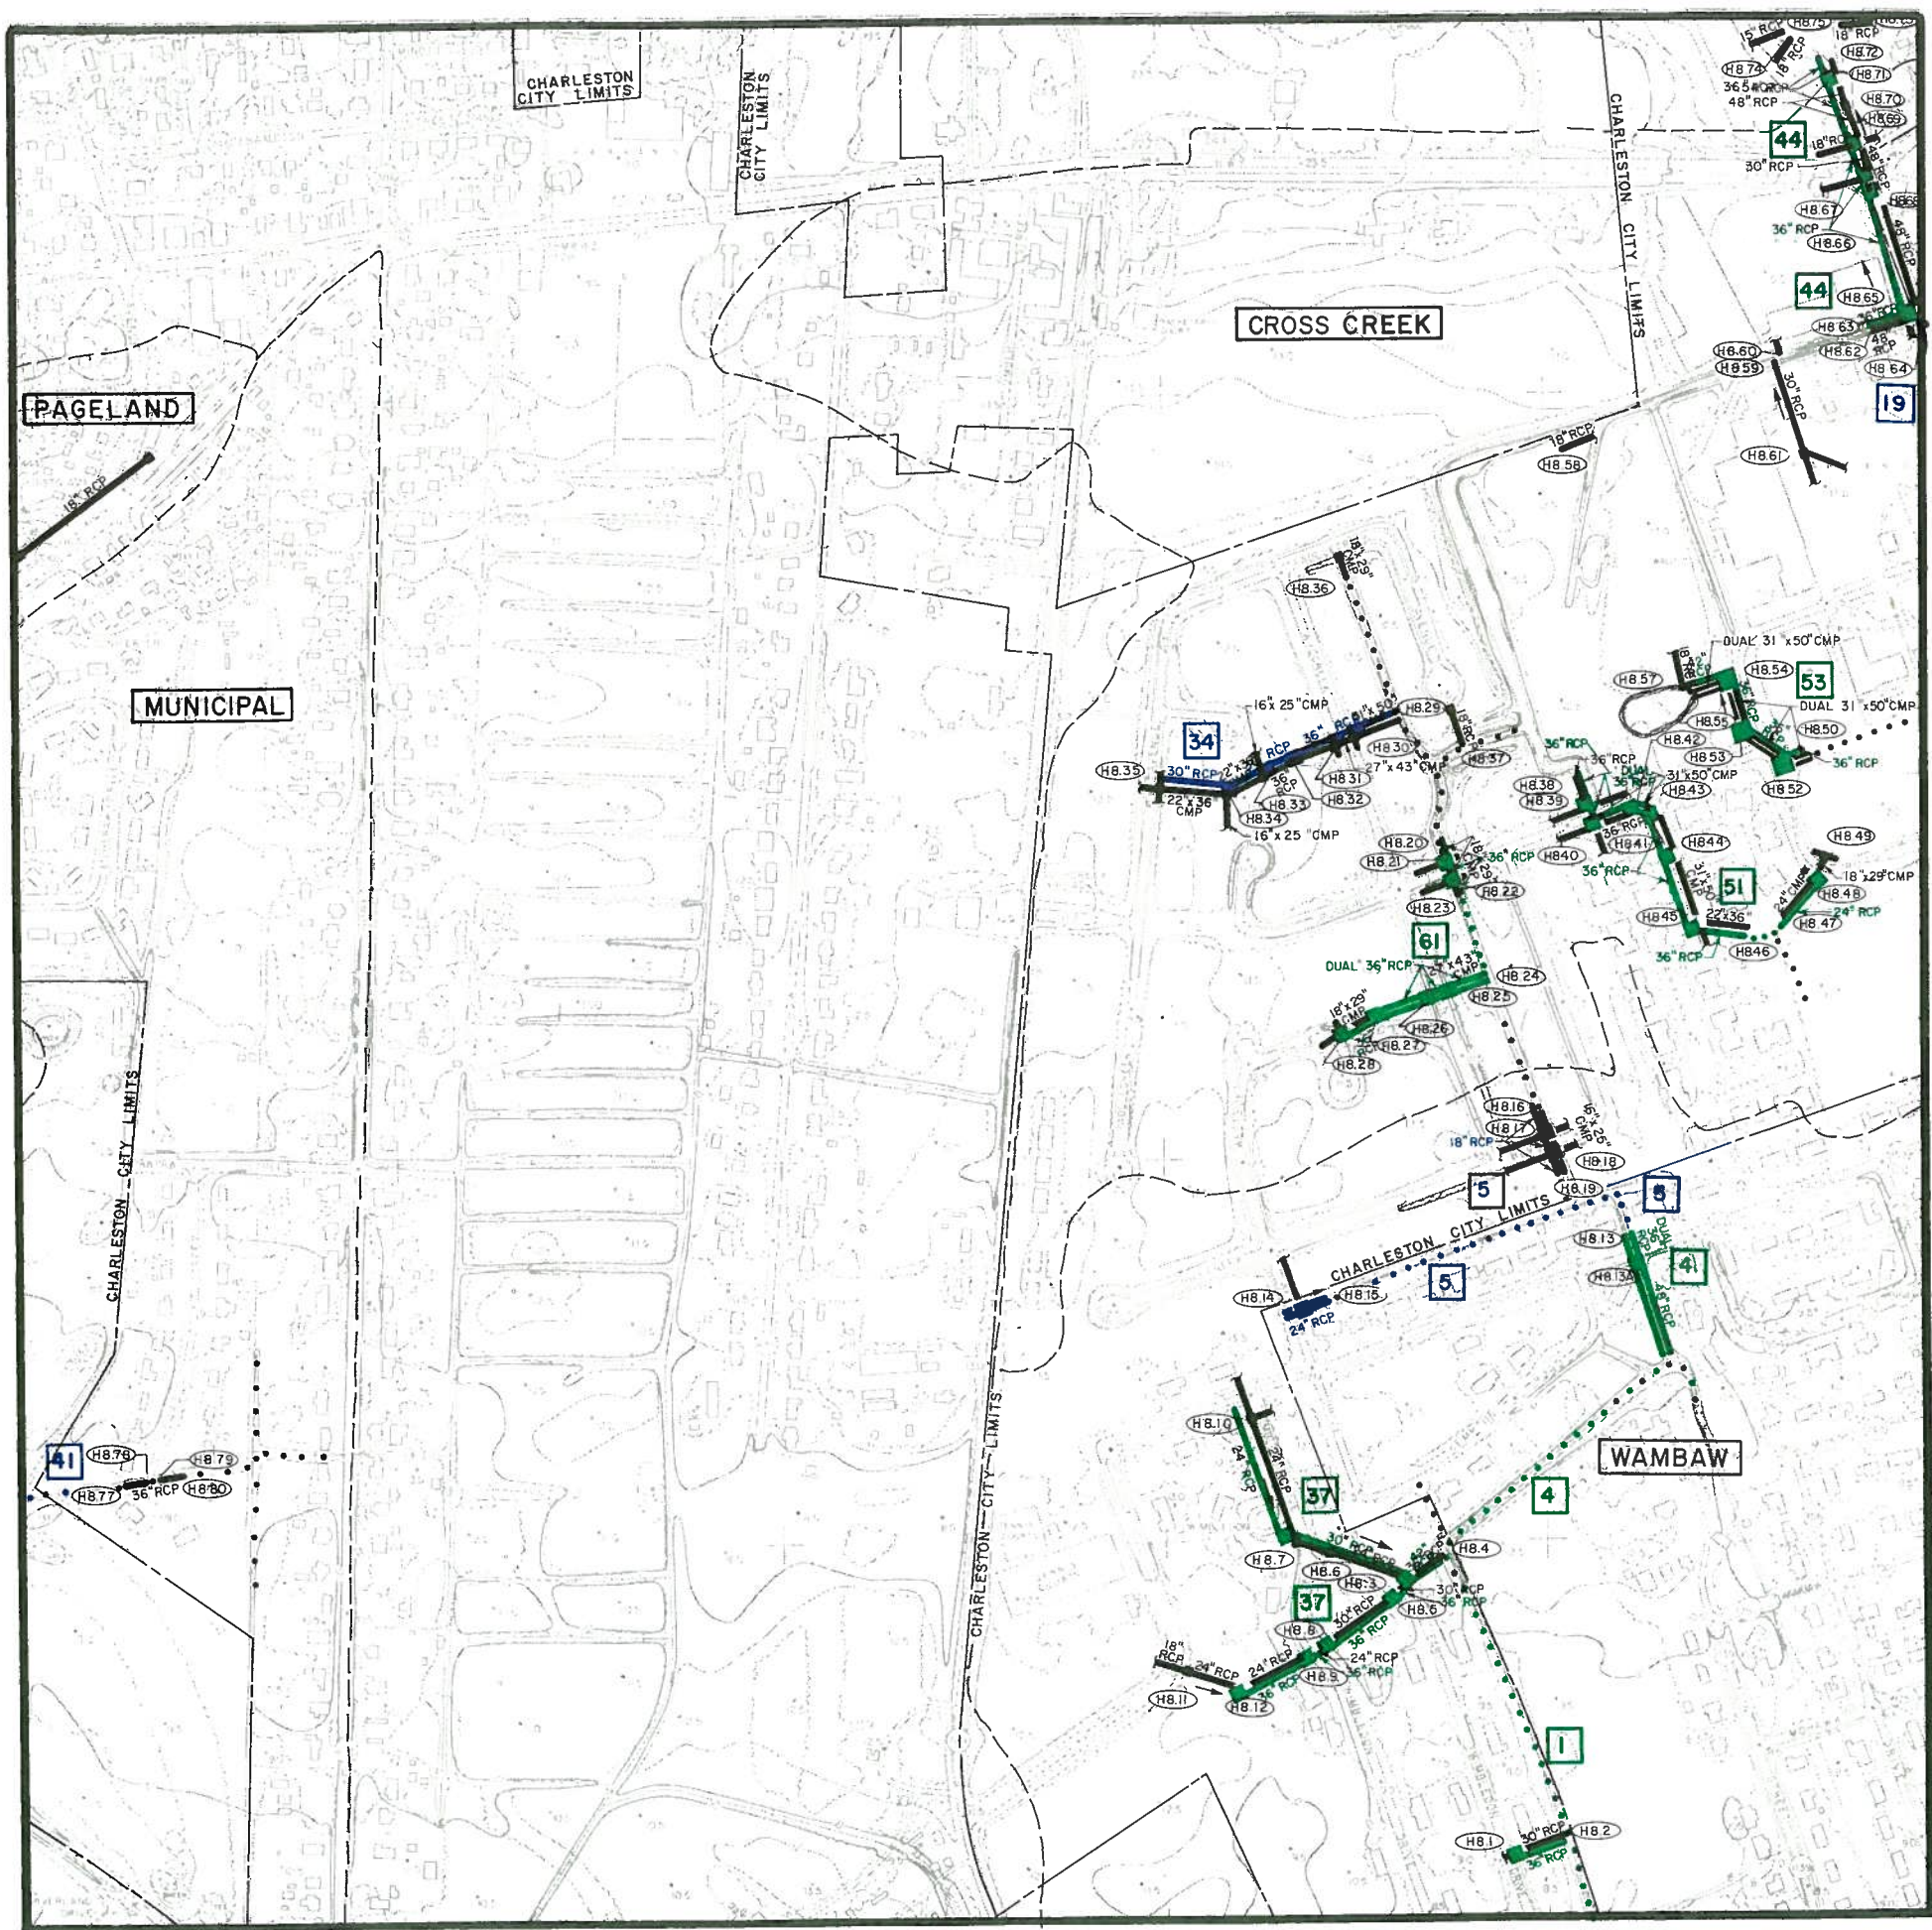

MAP H9

JAMES ISLAND

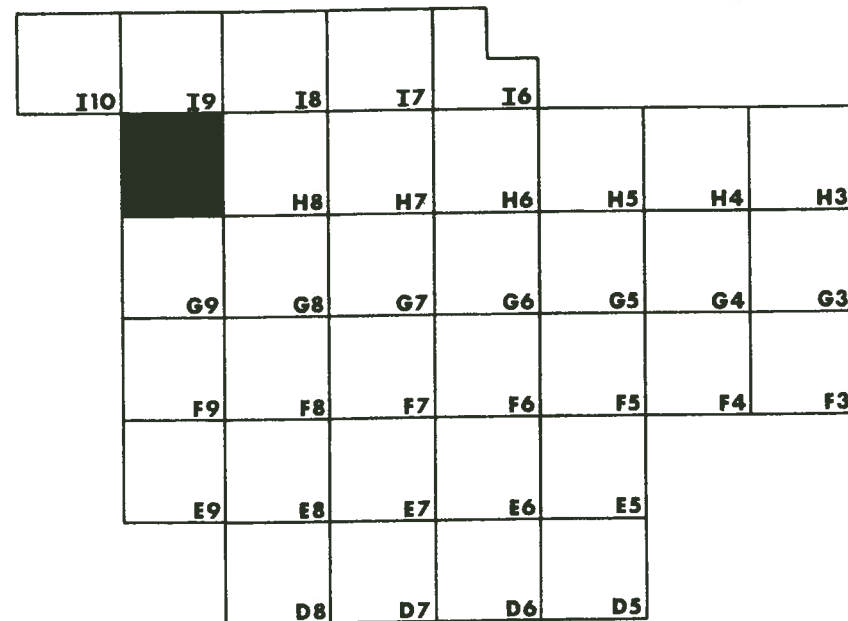


BLACK	EXISTING SYSTEMS TO REMAIN OPERATIONAL
RED	FIRST PRIORITY
GREEN	SECOND PRIORITY
BLUE	THIRD PRIORITY

	DRAINAGE PIPE
	DRAINAGE CHANNEL
	CHARLESTON CITY LIMITS
	WATERSHED BOUNDARY
	WATERSHED NAME
	DETENTION BASIN
	BRIDGE
	MANHOLE IDENTIFICATION NO.
	PUMPING STATION

GRAPHIC SCALE

500 0 500 1000 1500

FEET

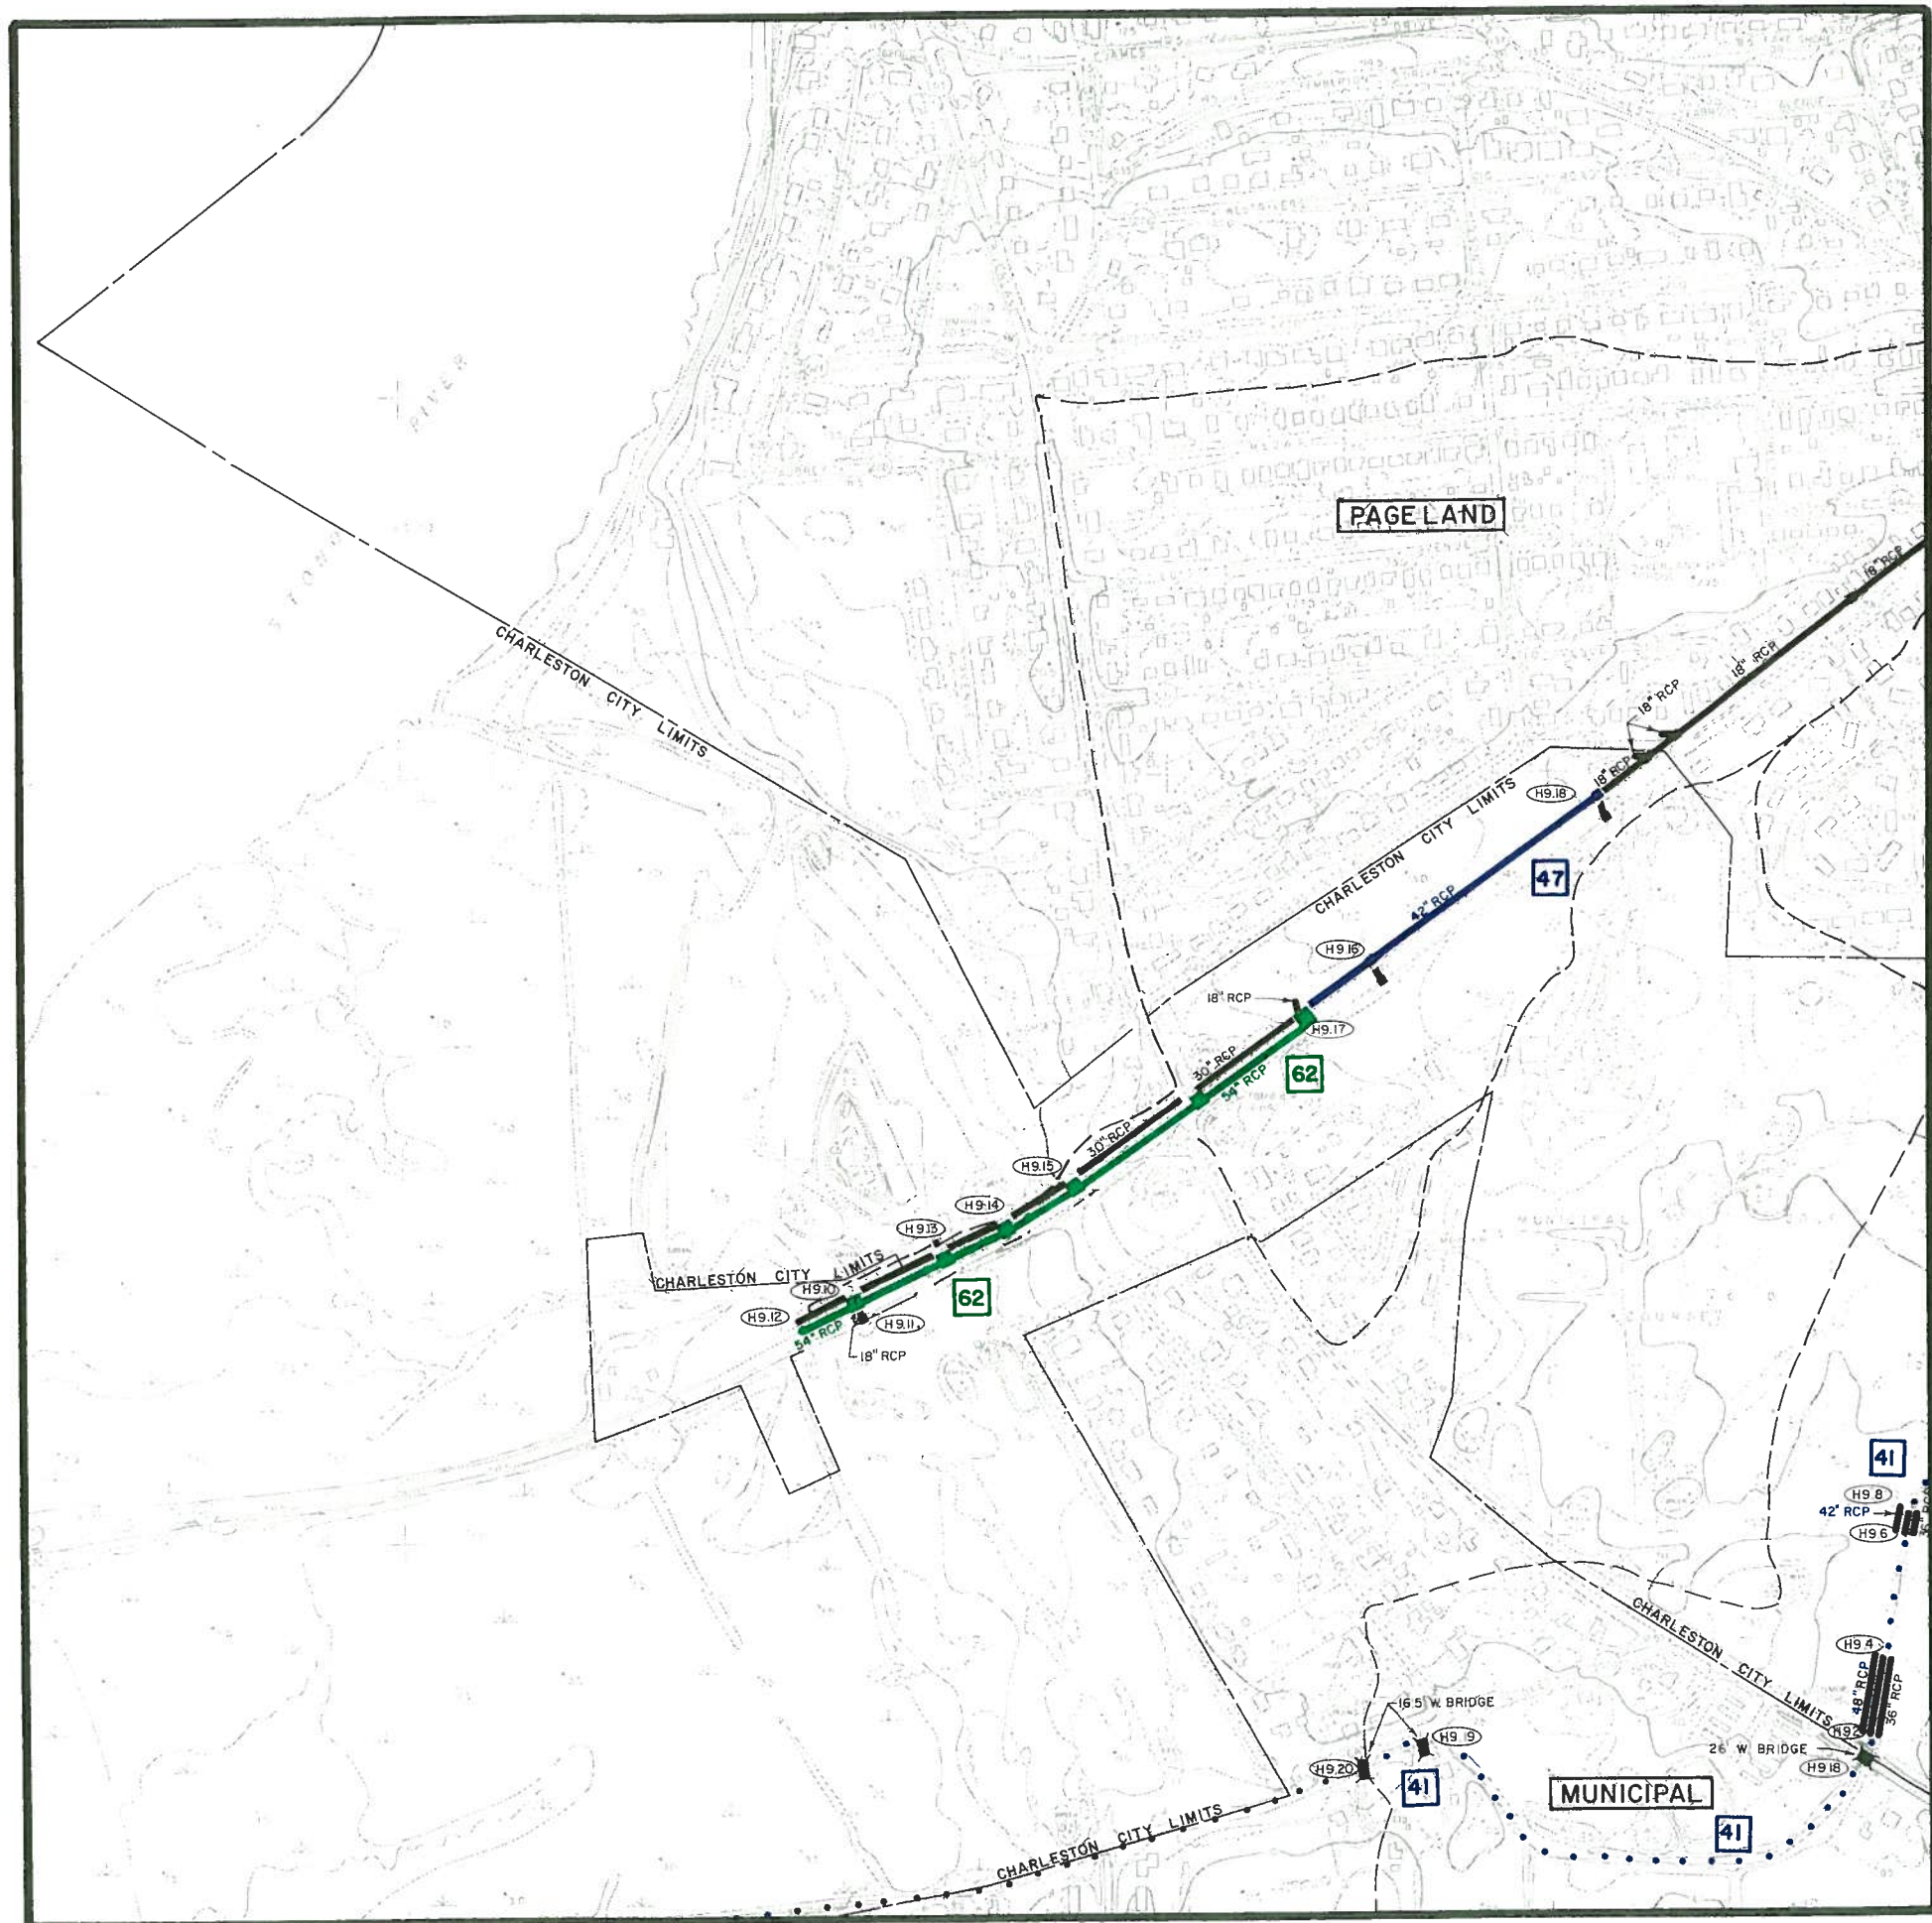


DRAINAGE SYSTEMS

MAP I6

recommended improvements

CITY OF CHARLESTON

JAMES ISLAND

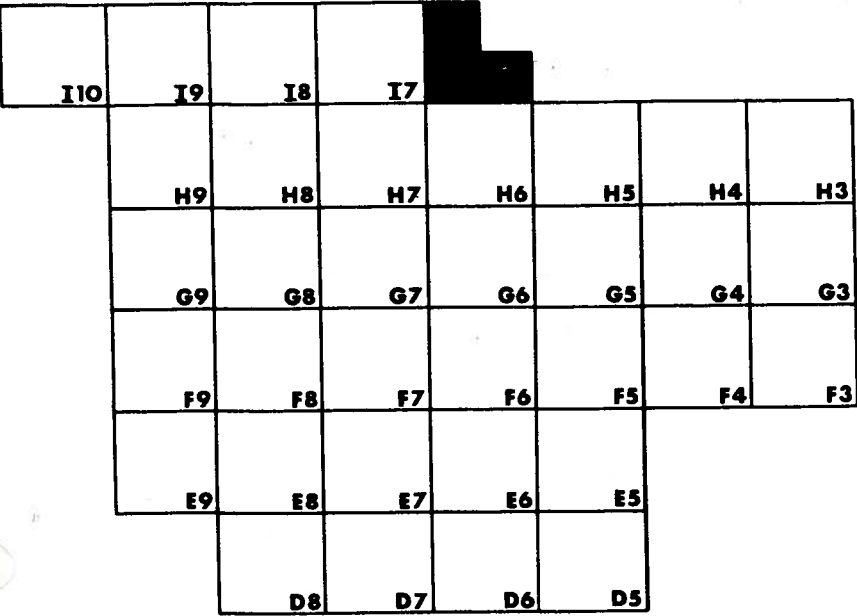

PROPOSED SYSTEM PRIORITIES	
BLACK	EXISTING SYSTEMS TO REMAIN OPERATIONAL
RED	FIRST PRIORITY
GREEN	SECOND PRIORITY
BLUE	THIRD PRIORITY

LEGEND

DRAINAGE PIPE

.....

DRAINAGE CHANNEL

CHARLESTON CITY LIMITS

WATERSHED BOUNDARY

CROSSCREEK

WATERSHED NAME

DETENTION BASIN

BRIDGE

J5.13

MANHOLE IDENTIFICATION NO.

P

PUMPING STATION

GRAPHIC SCALE

500

0

500

1000

1500

FEET




DRAINAGE SYSTEMS

MAP A1

recommended improvements

CITY OF CHARLESTON

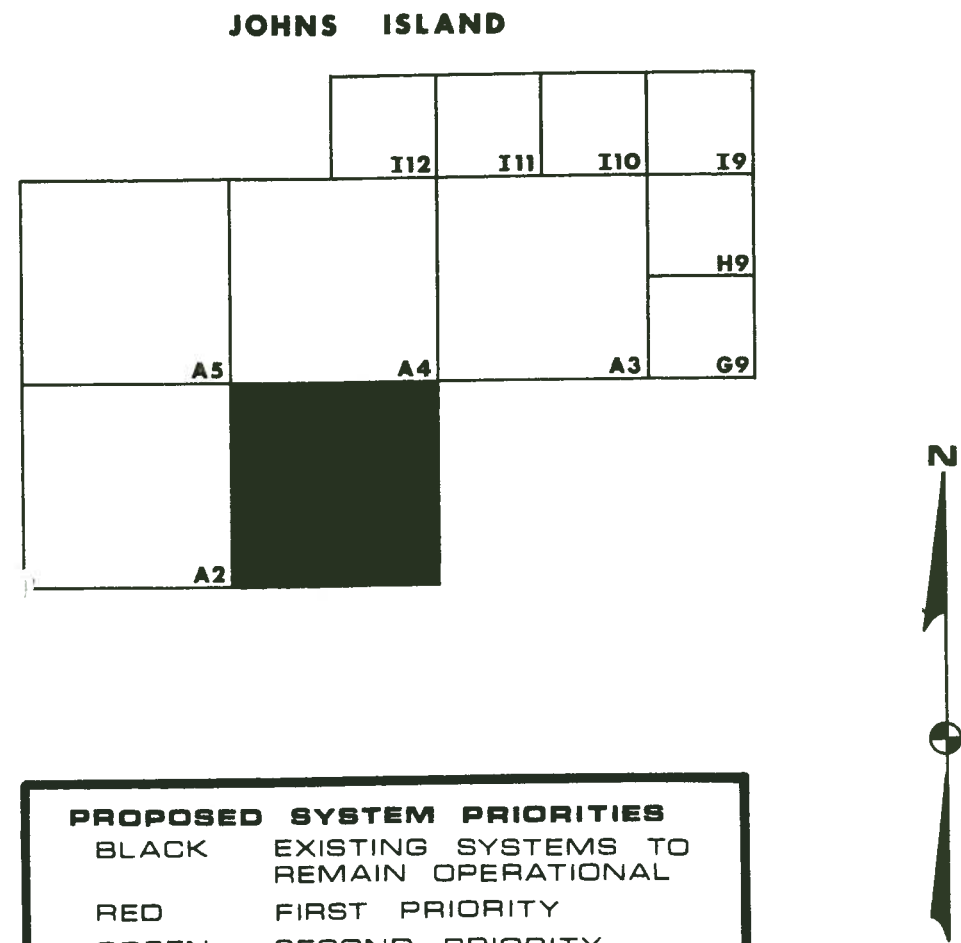

PROPOSED SYSTEM PRIORITIES

BLACK	EXISTING SYSTEMS TO REMAIN OPERATIONAL
RED	FIRST PRIORITY
GREEN	SECOND PRIORITY
BLUE	THIRD PRIORITY

LEGEND

DRAINAGE PIPE

DRAINAGE CHANNEL

CHARLESTON CITY LIMITS

WATERSHED BOUNDARY

CROSSCREEK

WATERSHED NAME

DETENTION BASIN

BRIDGE

J5.13

MANHOLE IDENTIFICATION NO.

P

PUMPING STATION

GRAPHIC SCALE

300


0

300

600

900

FEET

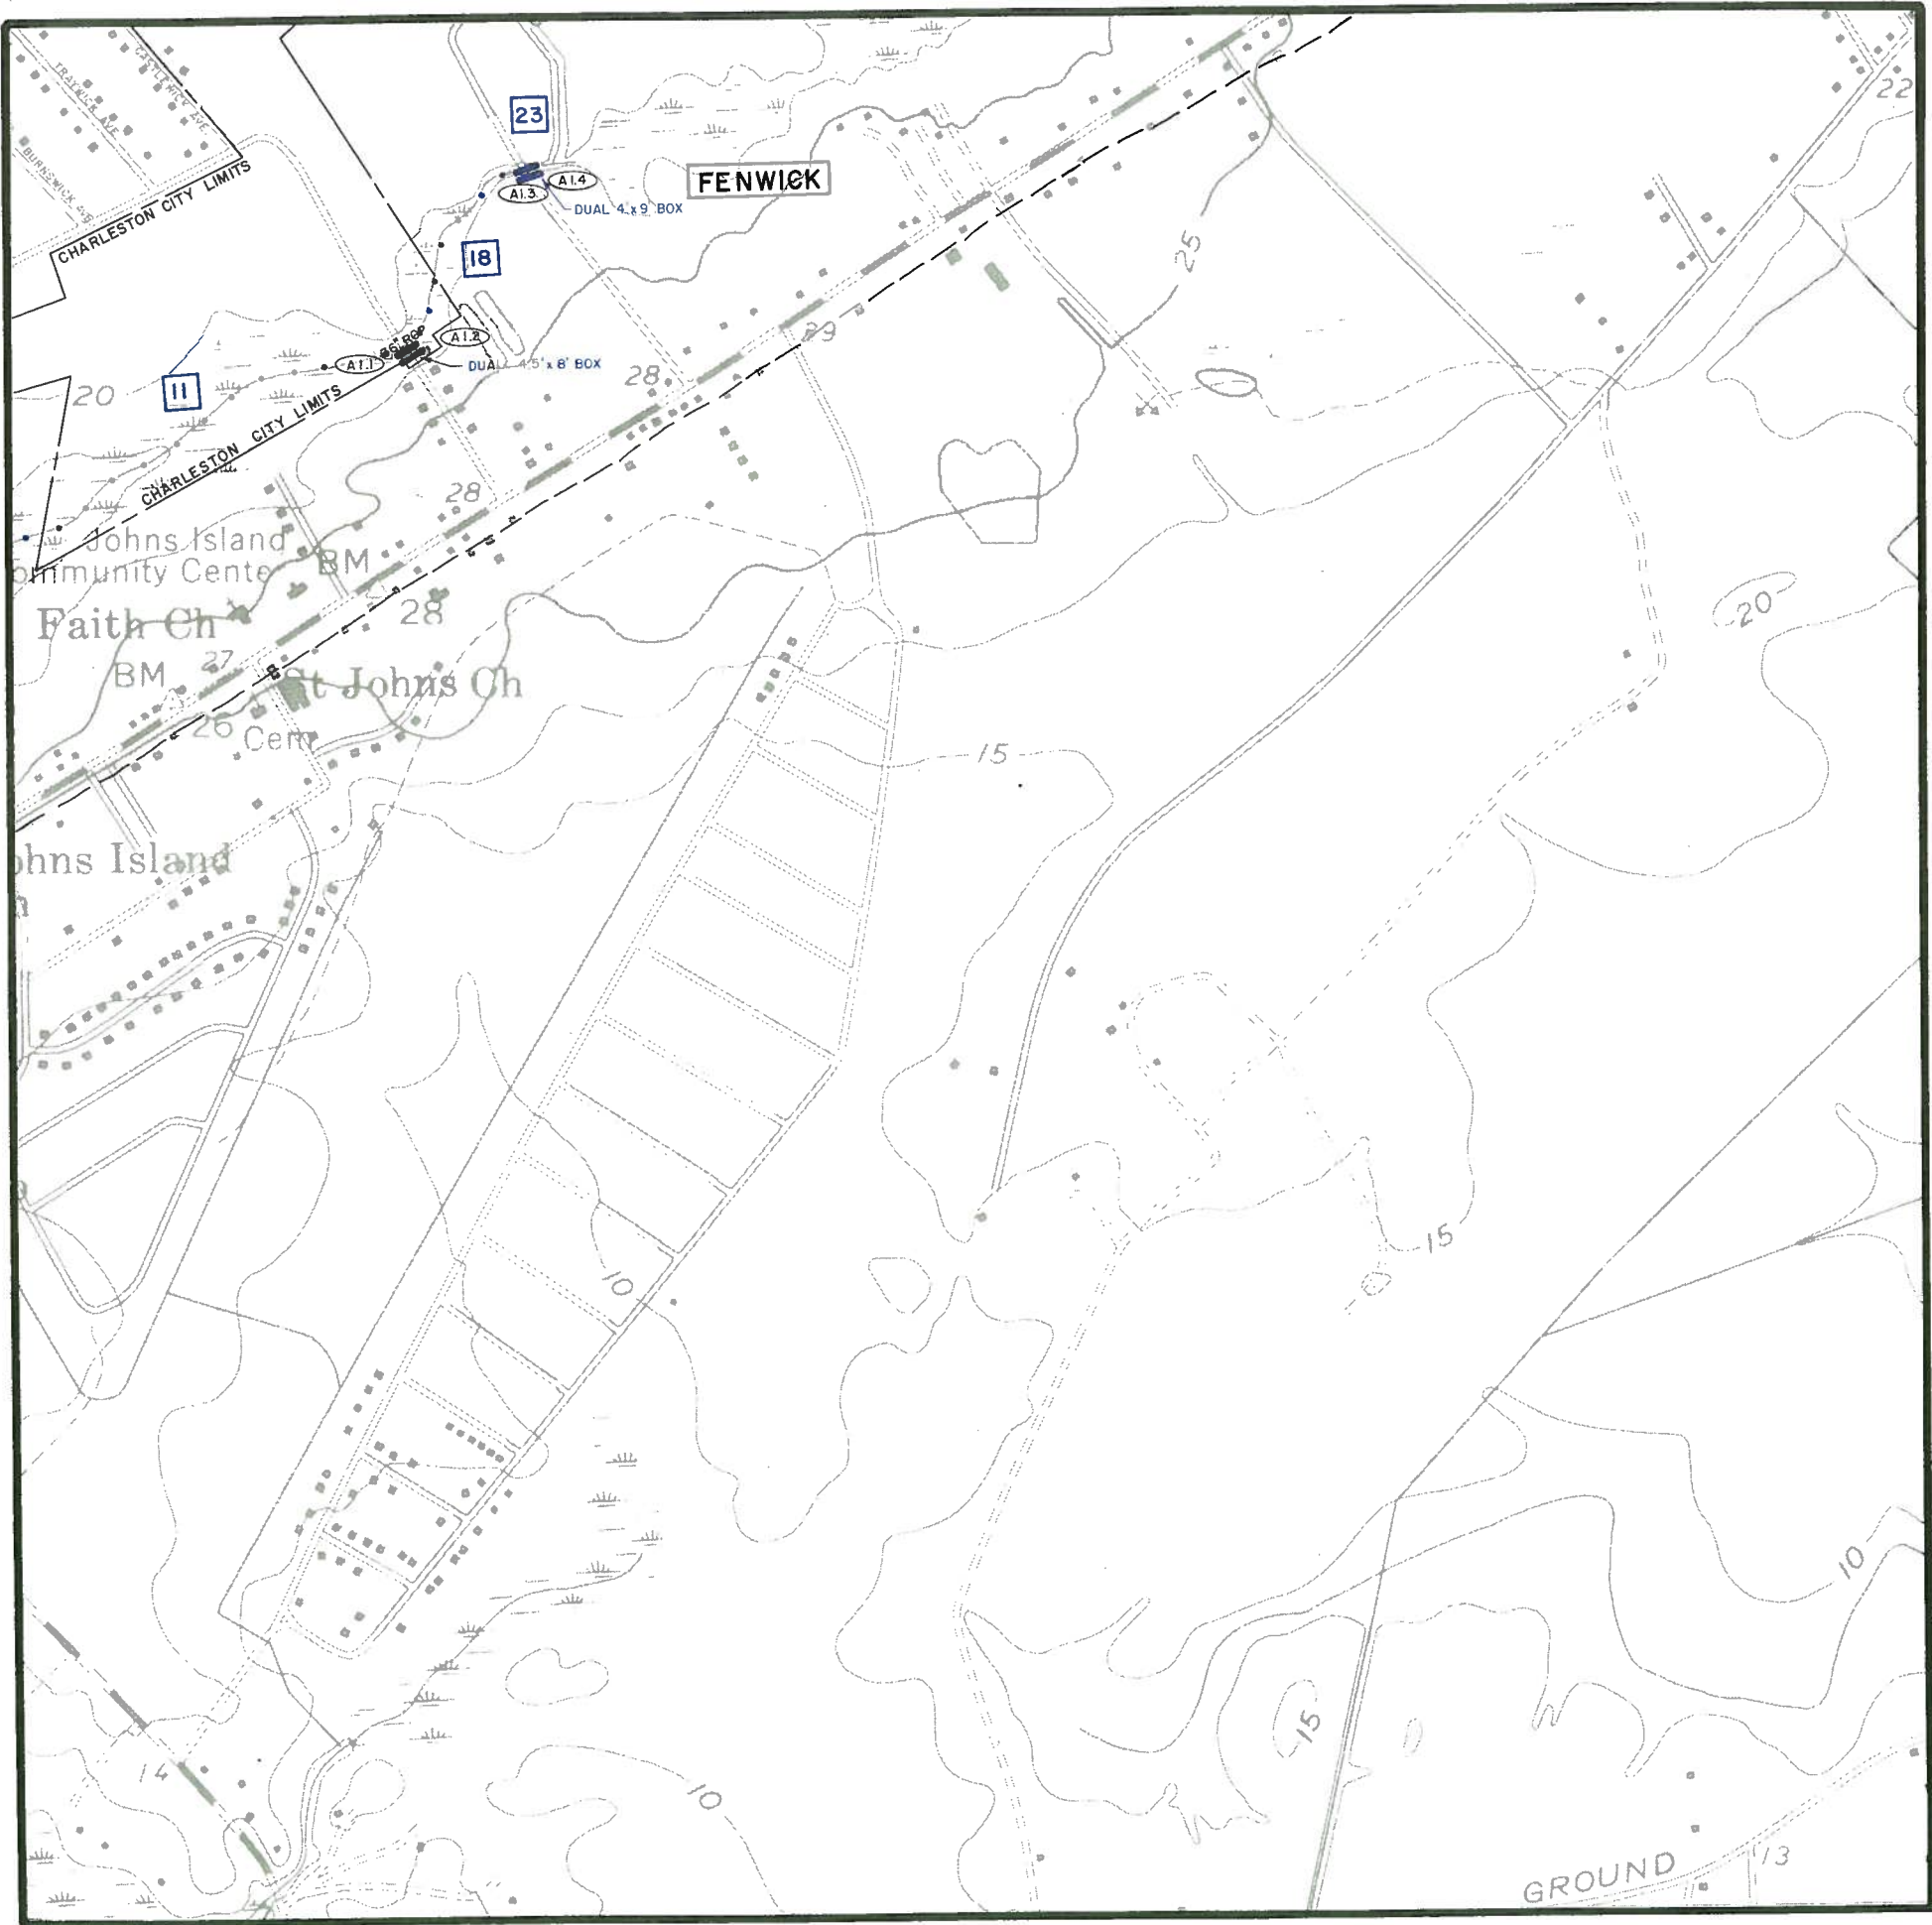


DRAINAGE SYSTEMS

MAP A2

recommended improvements
CITY OF CHARLESTON

JOHNS ISLAND

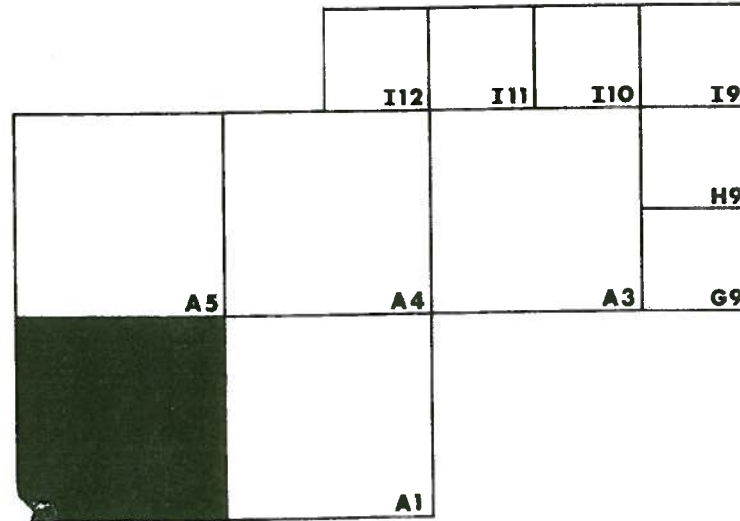


PROPOSED SYSTEM PRIORITIES

BLACK EXISTING SYSTEMS TO REMAIN OPERATIONAL
RED FIRST PRIORITY
GREEN SECOND PRIORITY
BLUE THIRD PRIORITY

LEGEND

— DRAINAGE PIPE
..... DRAINAGE CHANNEL
- - - - - CHARLESTON CITY LIMITS
- - - - - WATERSHED BOUNDARY
CROSSCREEK WATERSHED NAME
 DETENTION BASIN
 BRIDGE
 MANHOLE IDENTIFICATION NO.
 PUMPING STATION

GRAPHIC SCALE 300 0 300 600 900
FEET


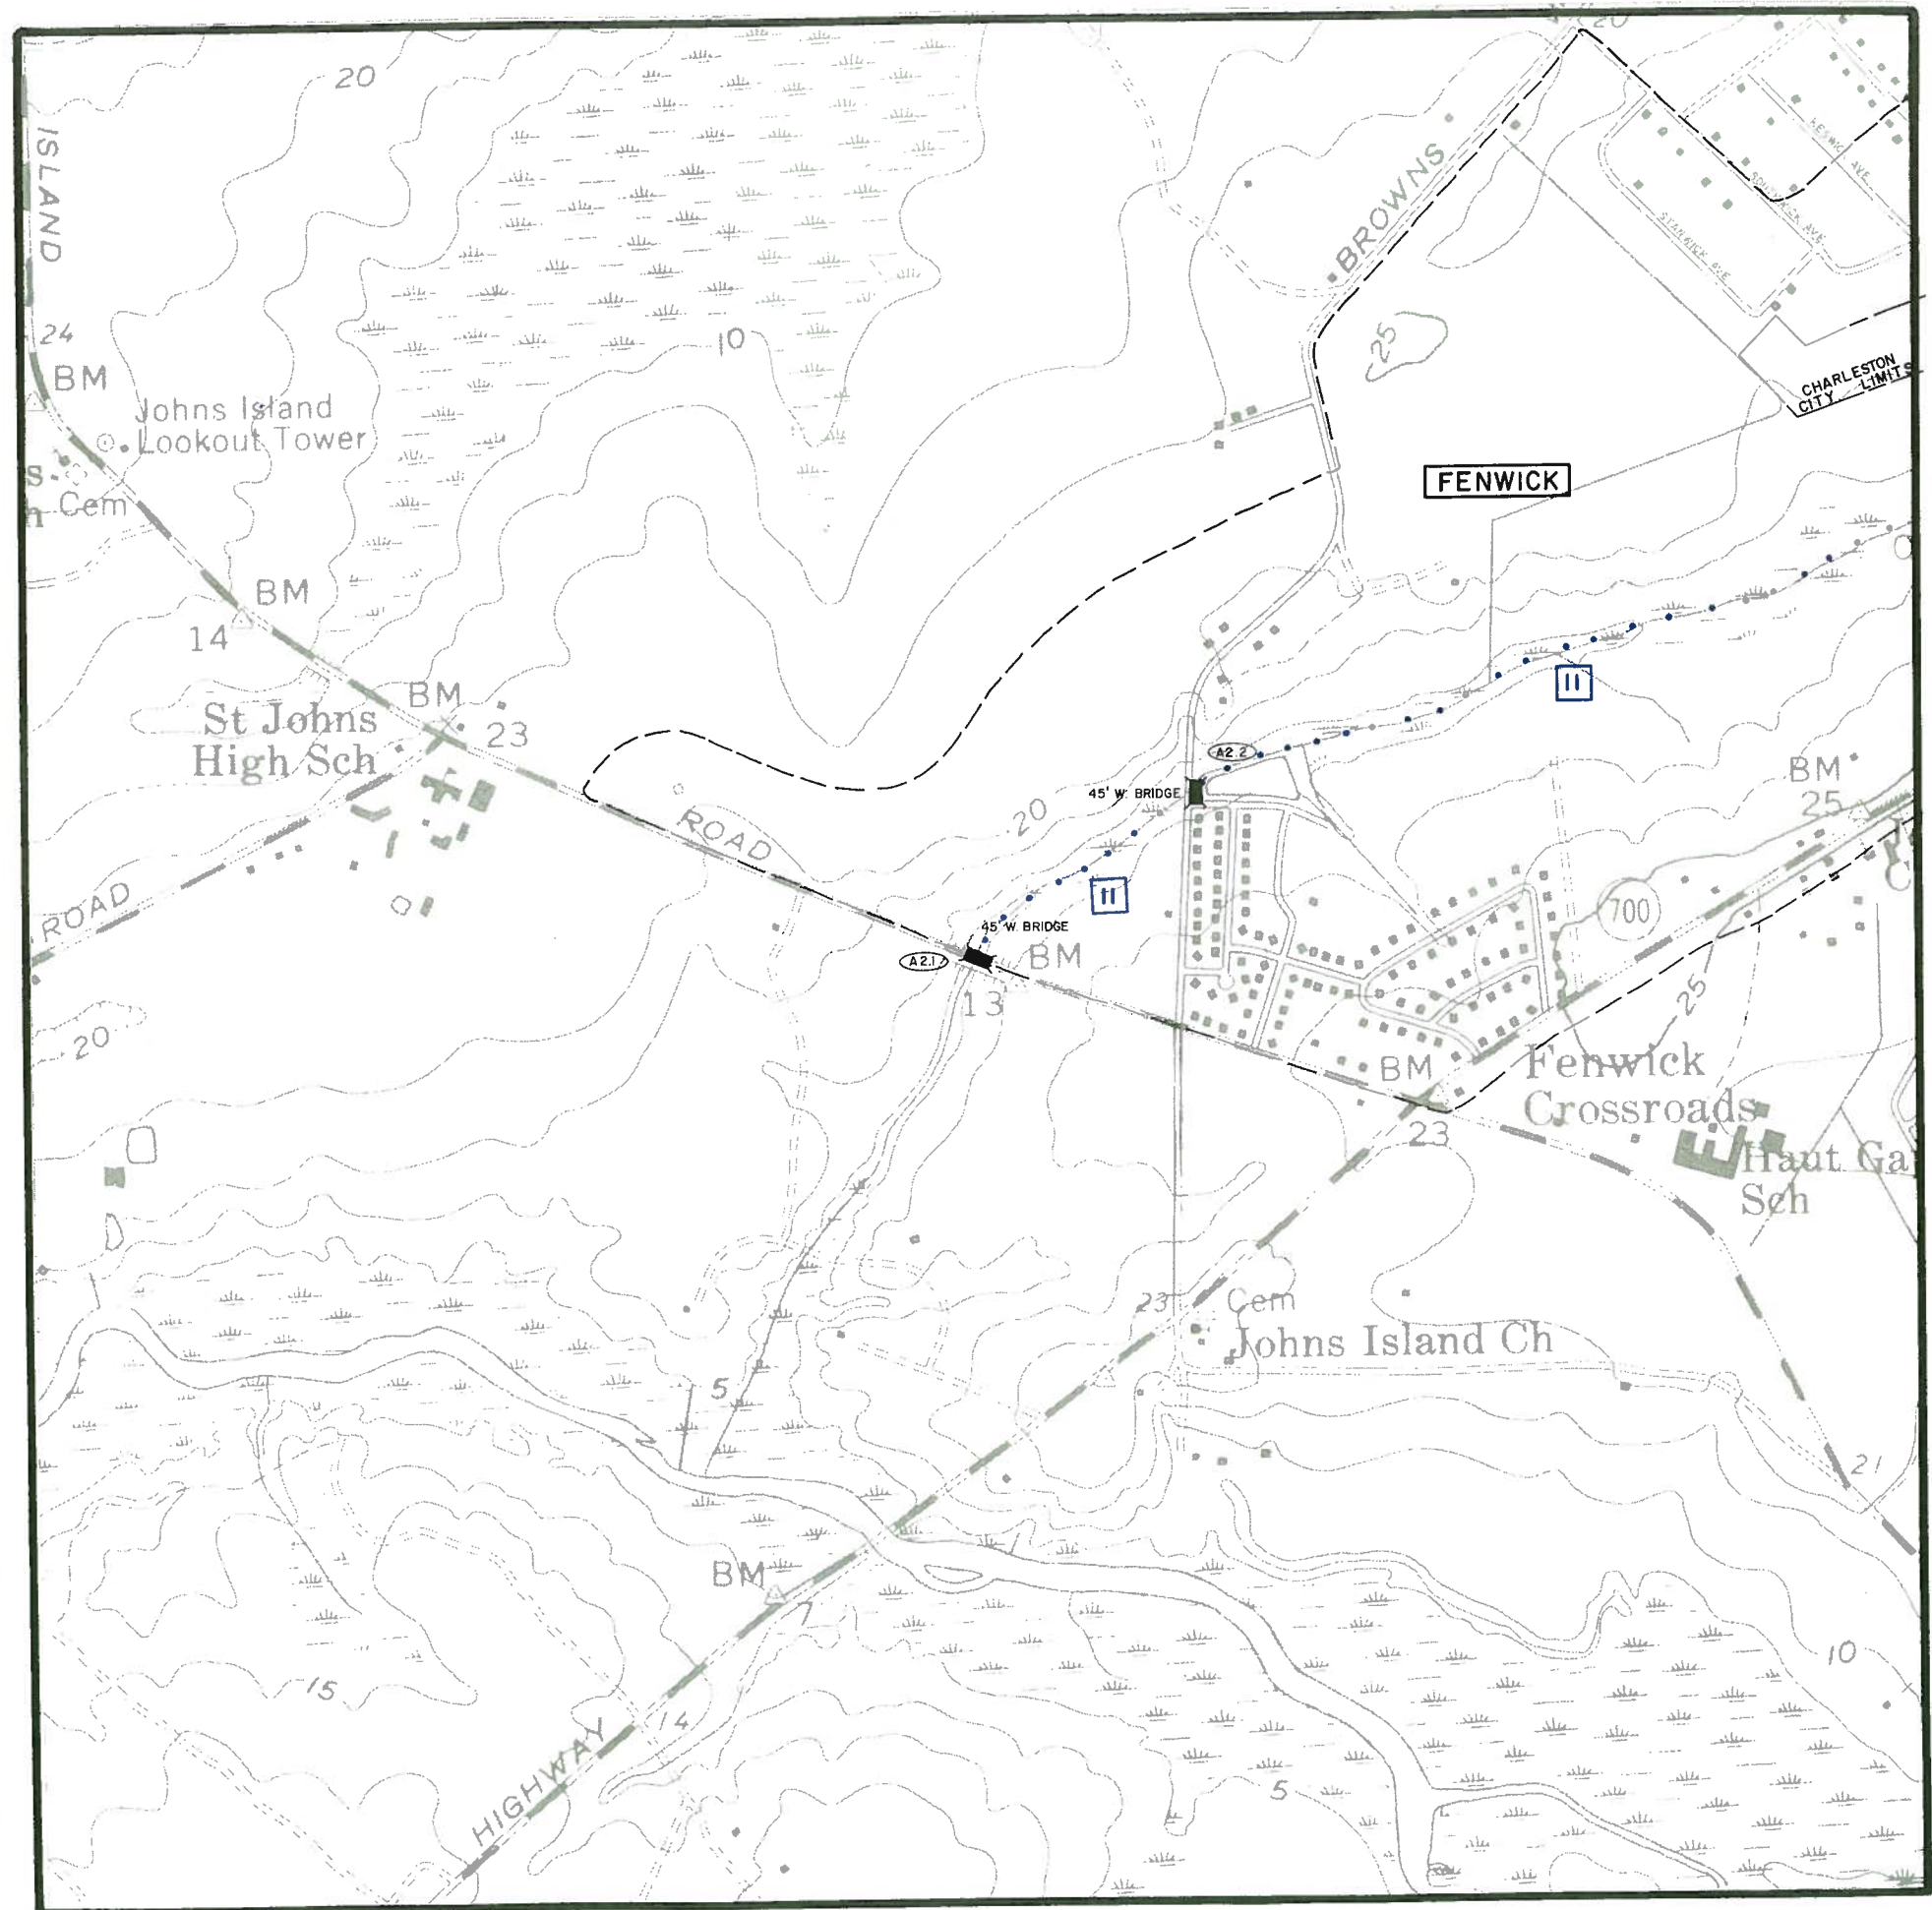


DRAINAGE SYSTEMS

MAP A3

recommended improvements

CITY OF CHARLESTON

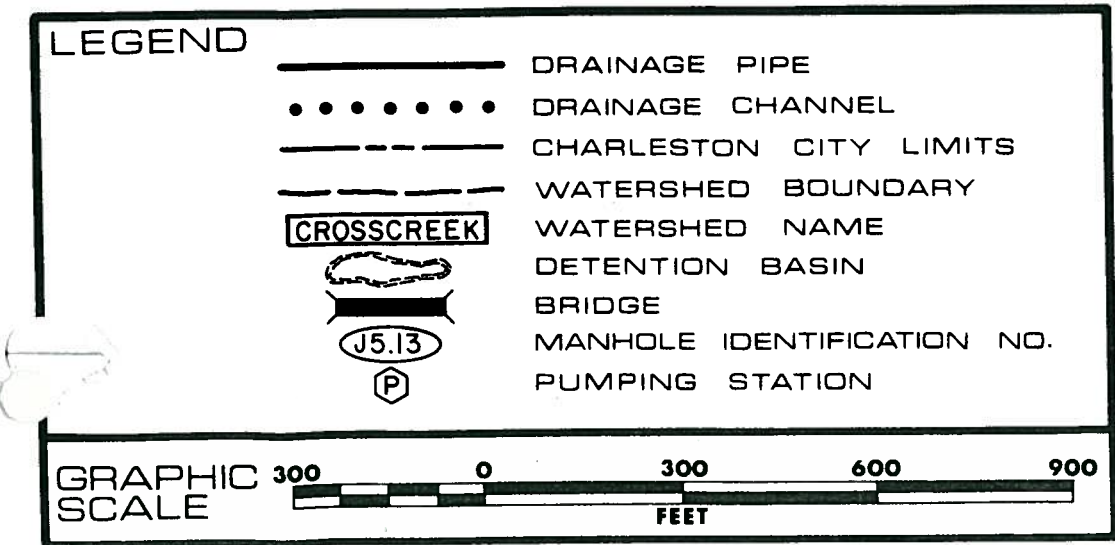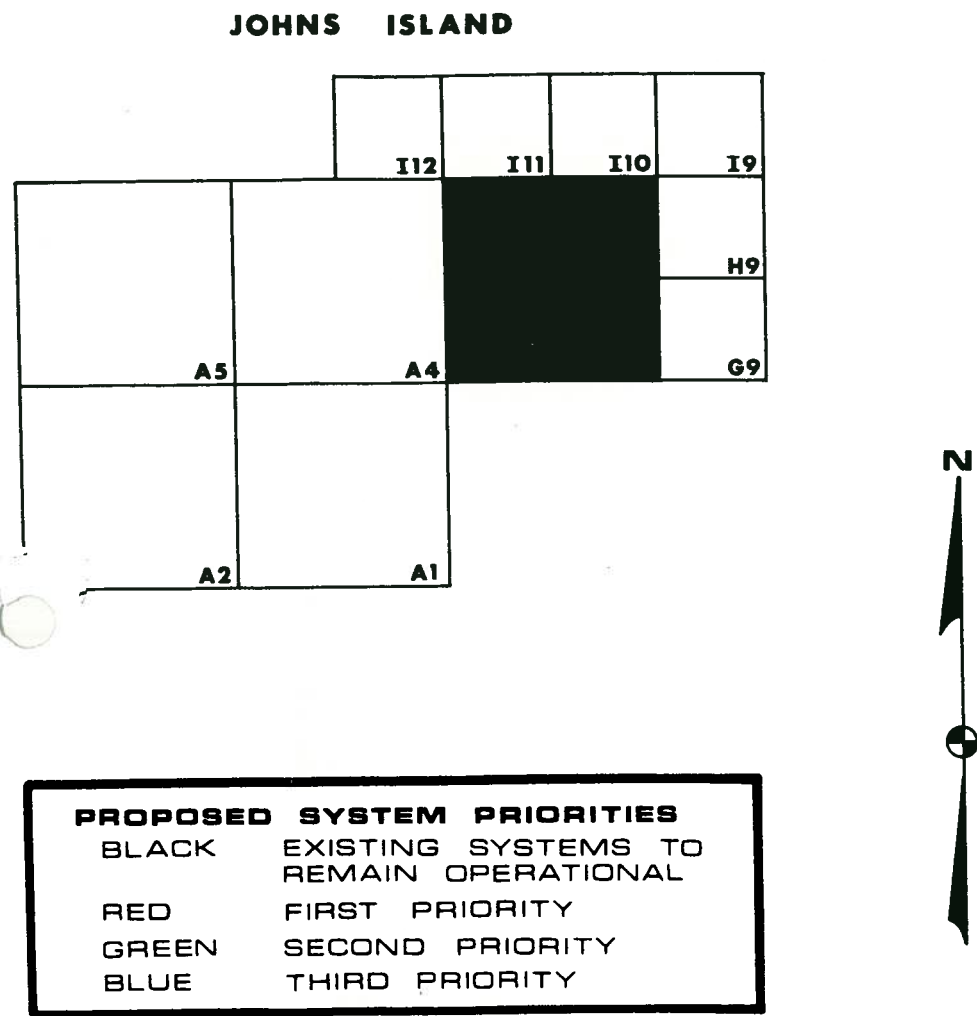


DRAINAGE SYSTEMS

MAP A4

recommended improvements

CITY OF CHARLESTON

JOHNS ISLAND

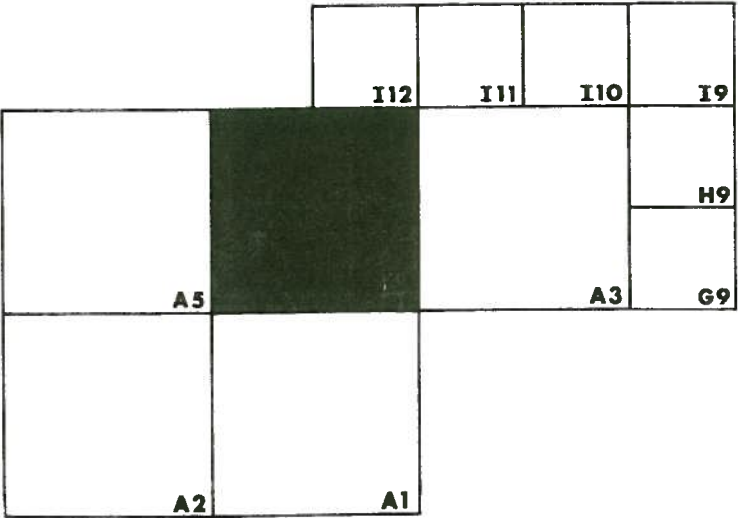

- PROPOSED SYSTEM PRIORITIES
- BLACK EXISTING SYSTEMS TO REMAIN OPERATIONAL
 - RED FIRST PRIORITY
 - GREEN SECOND PRIORITY
 - BLUE THIRD PRIORITY

LEGEND

DRAINAGE PIPE

DRAINAGE CHANNEL

CHARLESTON CITY LIMITS

WATERSHED BOUNDARY

CROSSCREEK

WATERSHED NAME

DETENTION BASIN

BRIDGE

J5.13

MANHOLE IDENTIFICATION NO.

P

PUMPING STATION

GRAPHIC SCALE


0

300

600

900

FEET

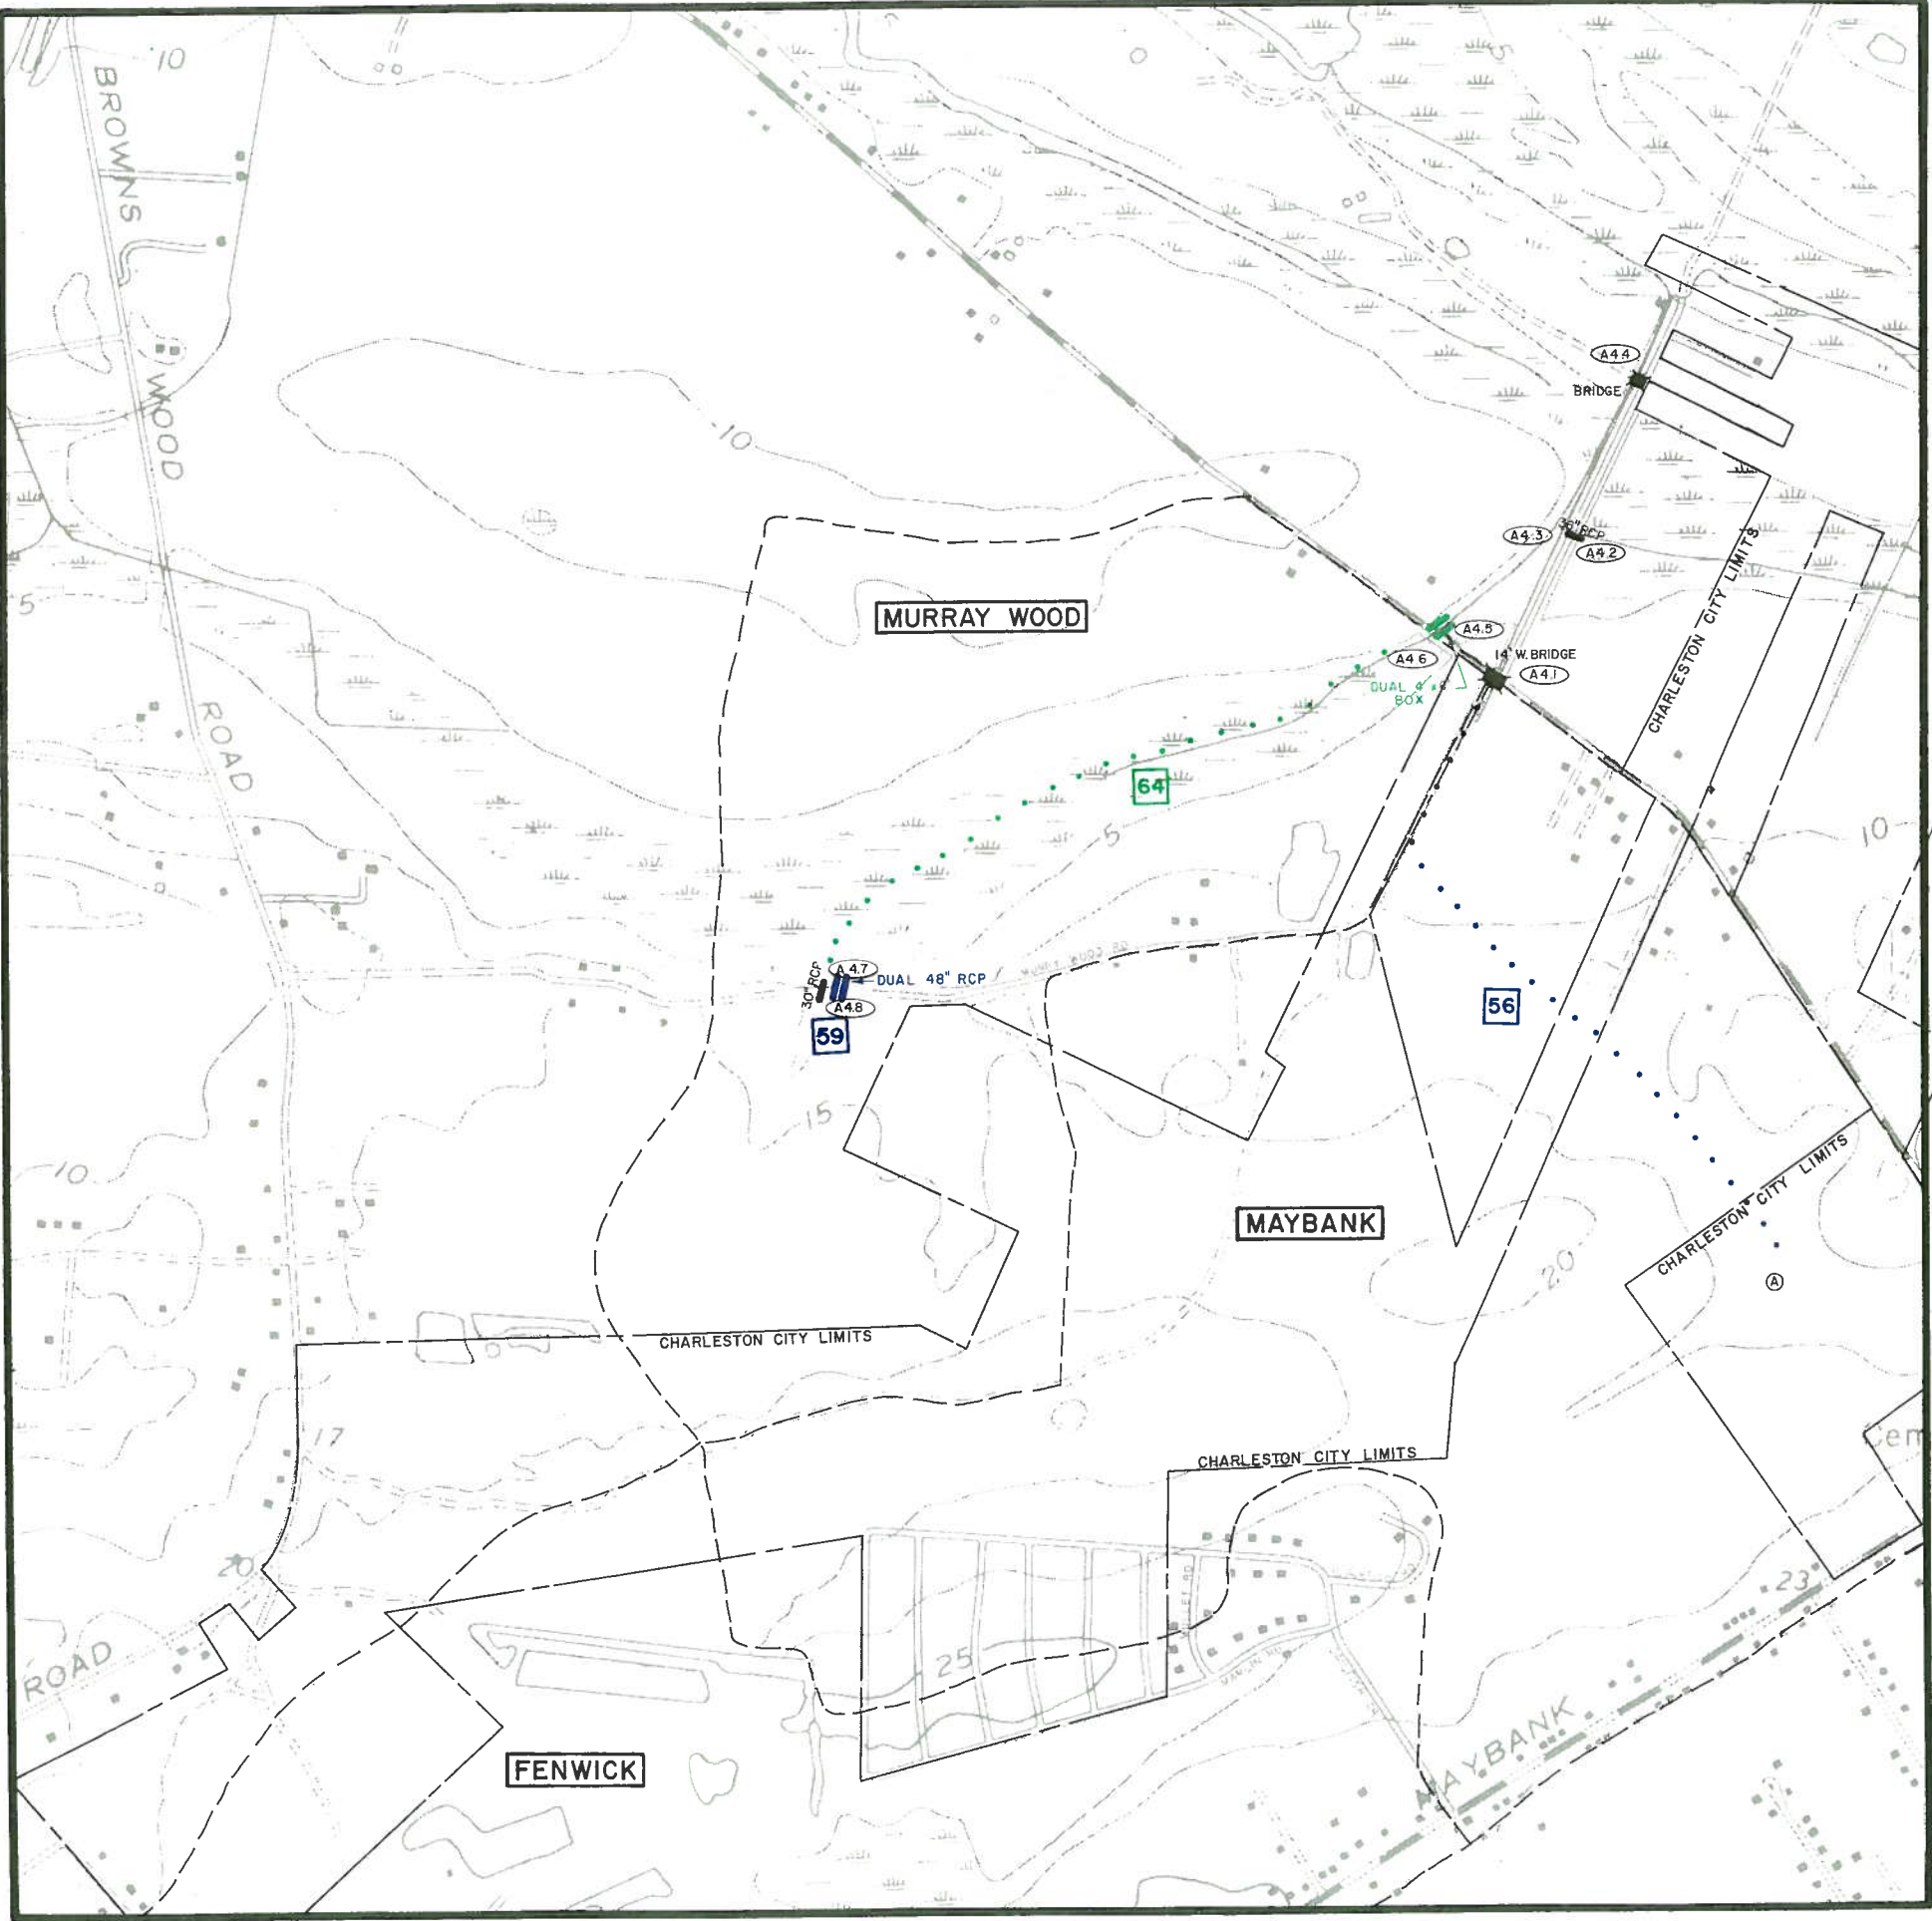

DRAINAGE SYSTEMS

MAP A5

recommended improvements

CITY OF CHARLESTON

