


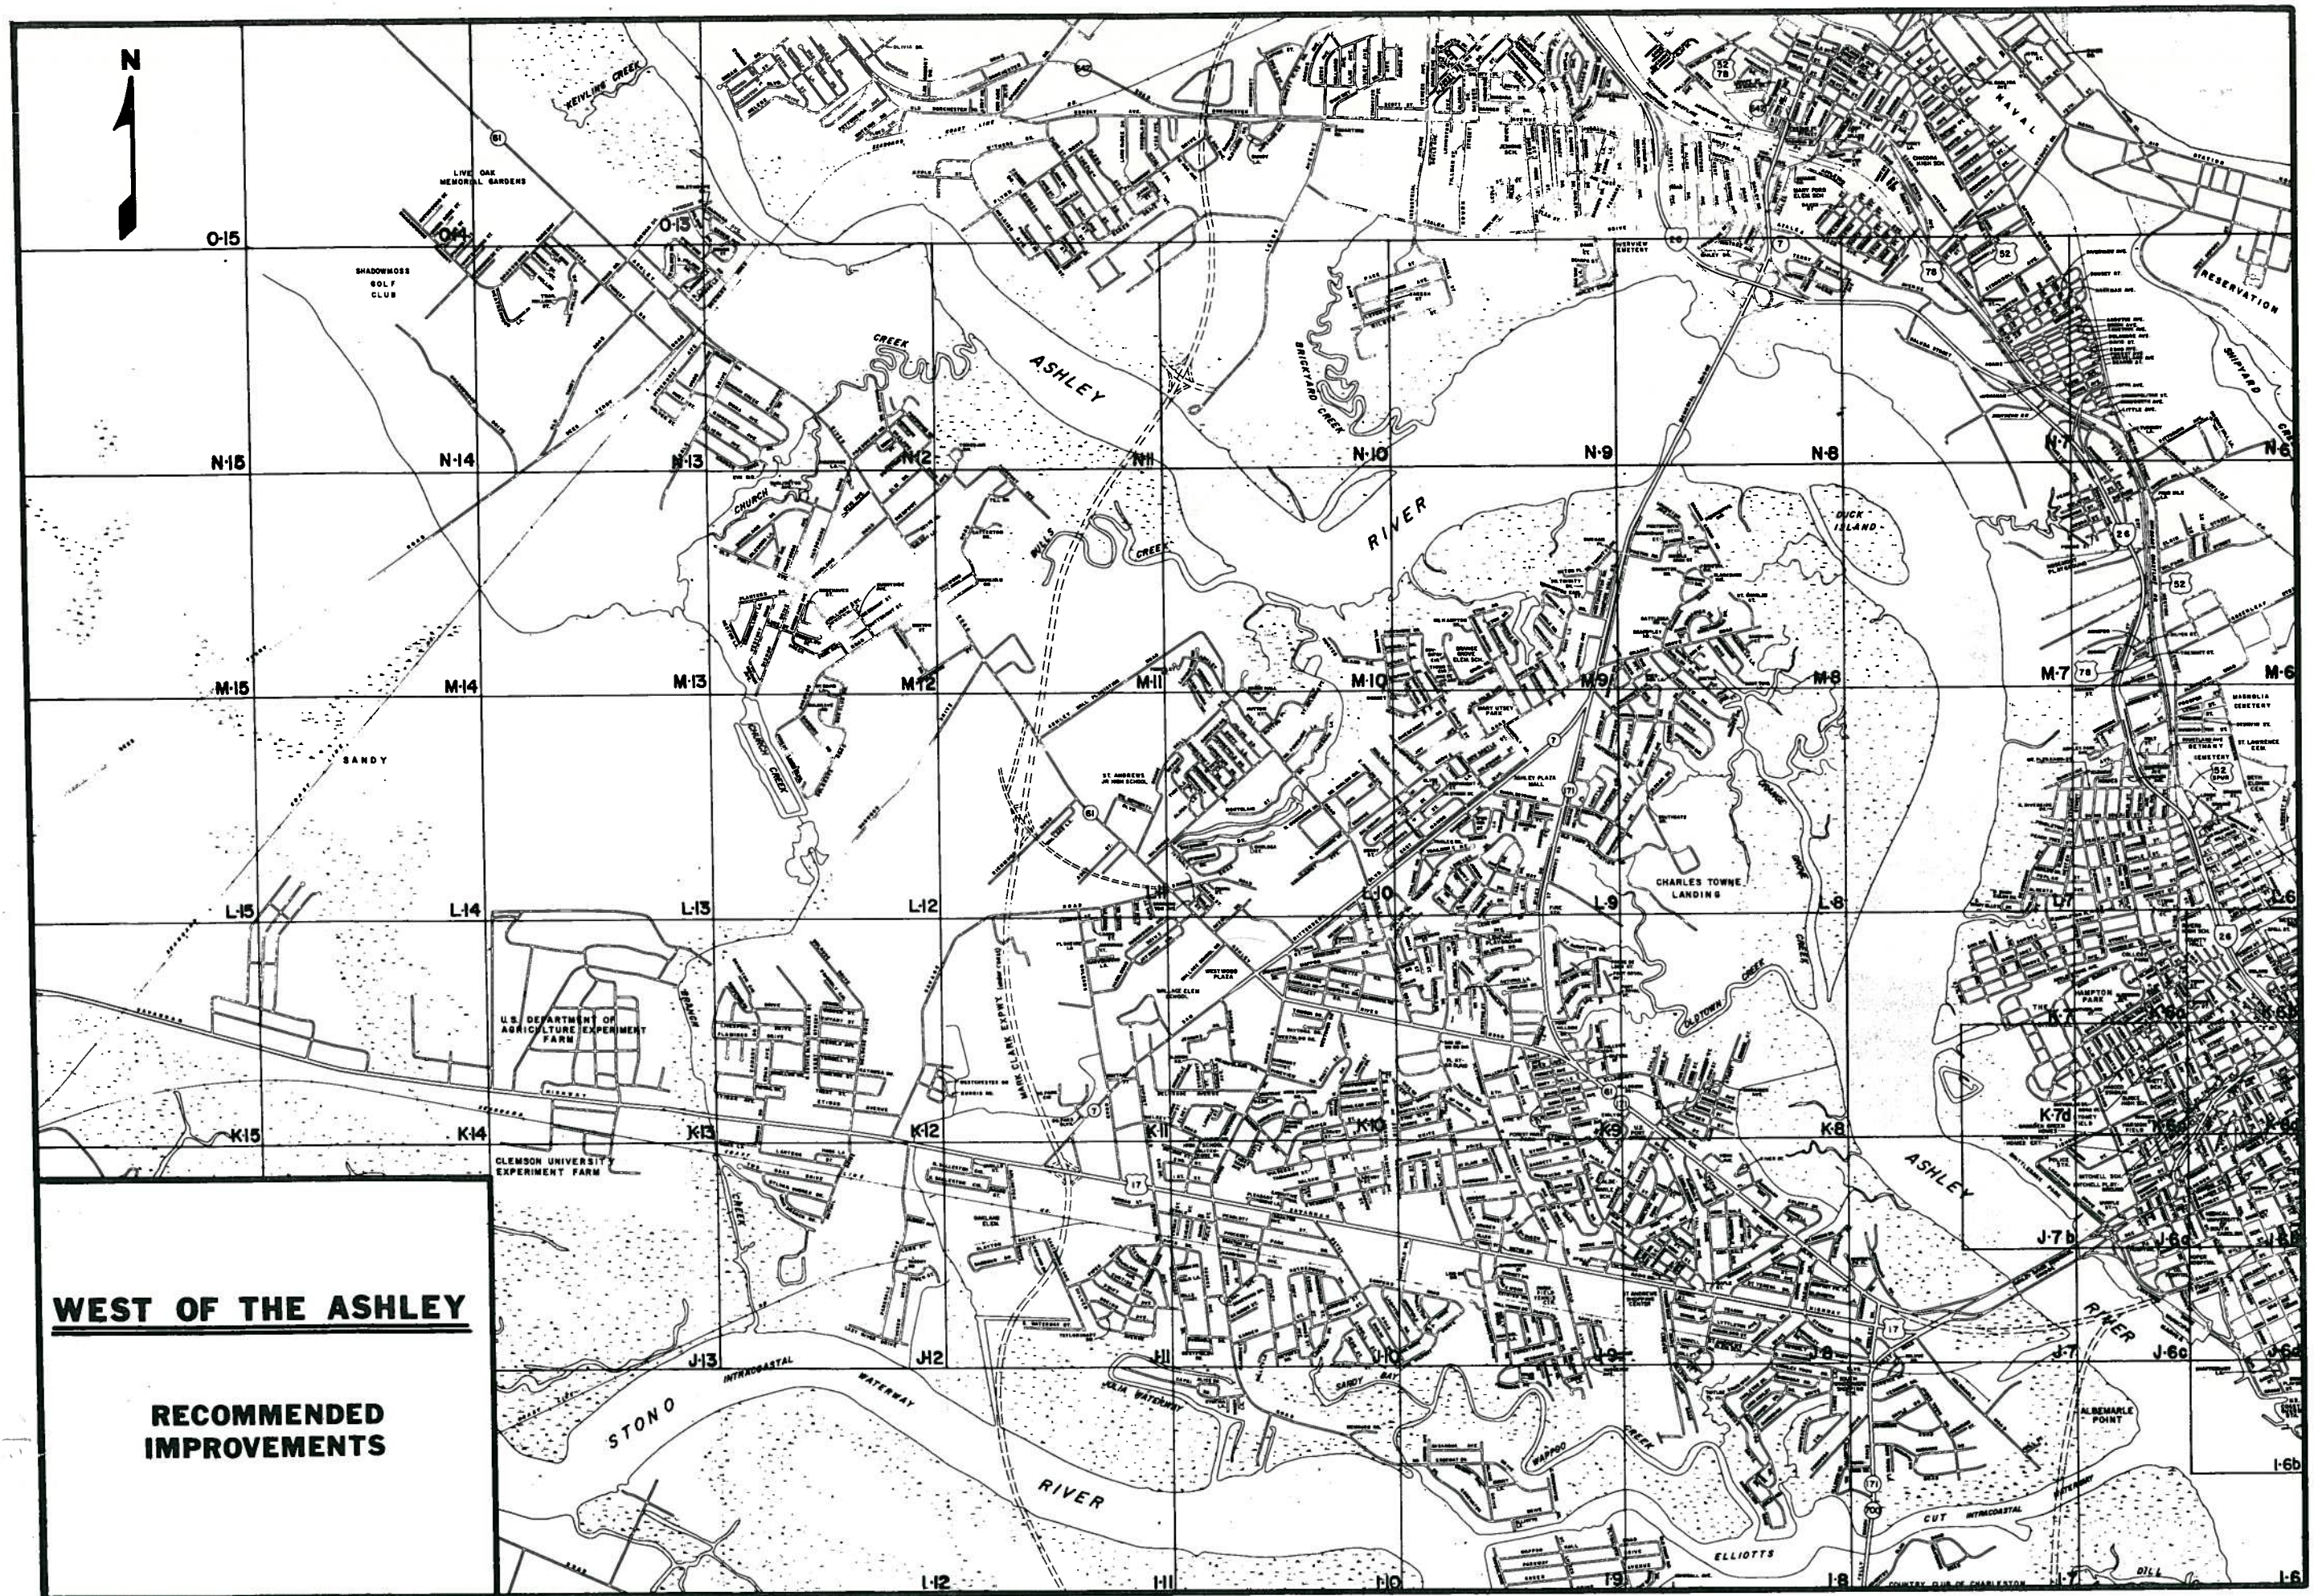

DRAINAGE SYSTEMS MAP I7

recommended improvements

CITY OF CHARLESTON

			WEST OF THE ASHLEY									
O15	O14	O13										
N15	N14	N13	N12	N11	N10	N9	N8					
M15	M14	M13	M12	M11	M10	M9	M8					
L15	L14	L13	L12	L11	L10	L9	L8					
	K14	K13	K12	K11	K10	K9	K8					
	J14	J13	J12	J11	J10	J9	J8	J7				
			I12	I11	I10	I9	I8					


PROPOSED SYSTEM PRIORITIES

BLACK	EXISTING SYSTEMS TO REMAIN OPERATIONAL
RED	FIRST PRIORITY
GREEN	SECOND PRIORITY
BLUE	THIRD PRIORITY

LEGEND

- | | |
|---|----------------------------|
|  | DRAINAGE PIPE |
|  | DRAINAGE CHANNEL |
|  | CHARLESTON CITY LIMITS |
|  | WATERSHED BOUNDARY |
|  | WATERSHED NAME |
|  | DETENTION BASIN |
|  | BRIDGE |
|  | MANHOLE IDENTIFICATION NO. |
|  | PUMPING STATION |

GRAPHIC
SCALE

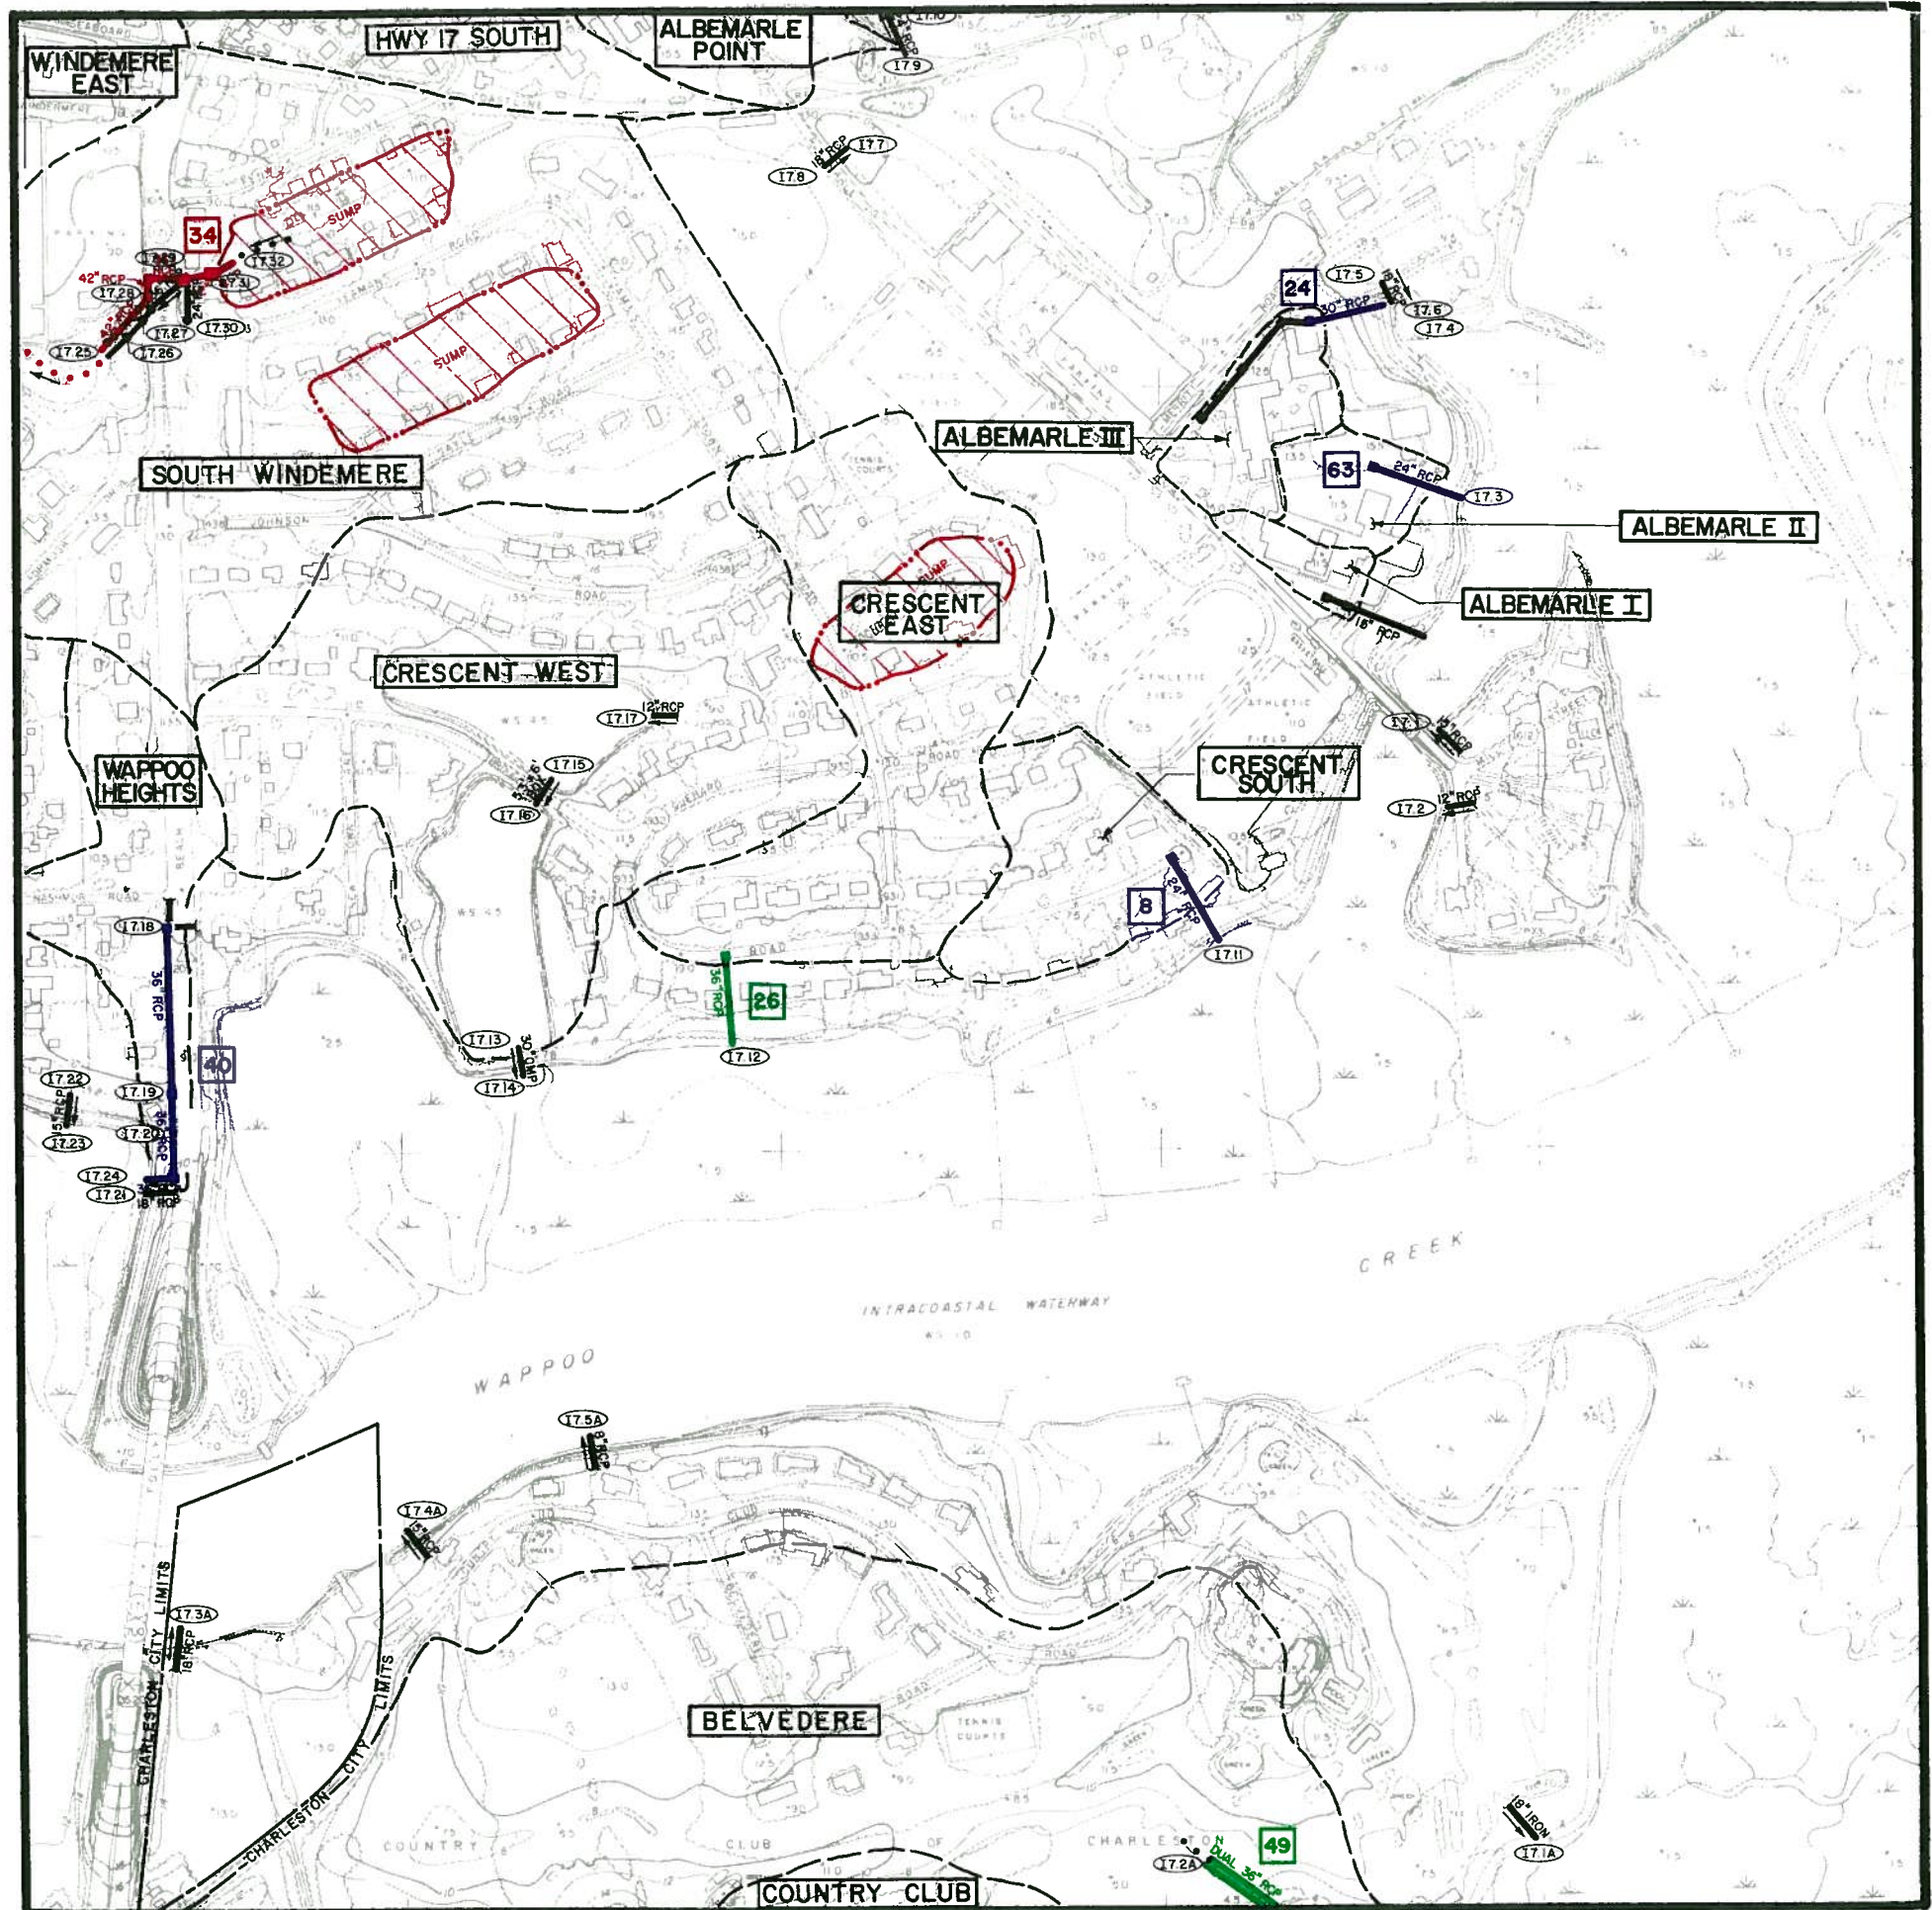

DRAINAGE SYSTEMS	MAP I8
recommended improvements CITY OF CHARLESTON	

WEST OF THE ASHLEY									
O15	O14	O13							
N15	N14	N13	N12	N11	N10	N9	N8		
M15	M14	M13	M12	M11	M10	M9	M8		
L15	L14	L13	L12	L11	L10	L9	L8		
	K14	K13	K12	K11	K10	K9	K8		
	J14	J13	J12	J11	J10	J9	J8	J7	
		I12	I11	I10	I9				

PROPOSED SYSTEM PRIORITIES	
BLACK	EXISTING SYSTEMS TO REMAIN OPERATIONAL
RED	FIRST PRIORITY
GREEN	SECOND PRIORITY
BLUE	THIRD PRIORITY

LEGEND

LEGEND


	DRAINAGE PIPE
	DRAINAGE CHANNEL
	CHARLESTON CITY LIMITS
	WATERSHED BOUNDARY
	WATERSHED NAME
	DETENTION BASIN
	BRIDGE
	MANHOLE IDENTIFICATION NO.
	PUMPING STATION

GRAPHIC SCALE

500 0 500 1000 1500
FEET

GRAPHIC SCALE

A horizontal graphic scale bar with alternating black and white segments. The bar is marked with the numbers 500, 0, 500, 1000, and 1500. Below the bar, the word "FEET" is centered.

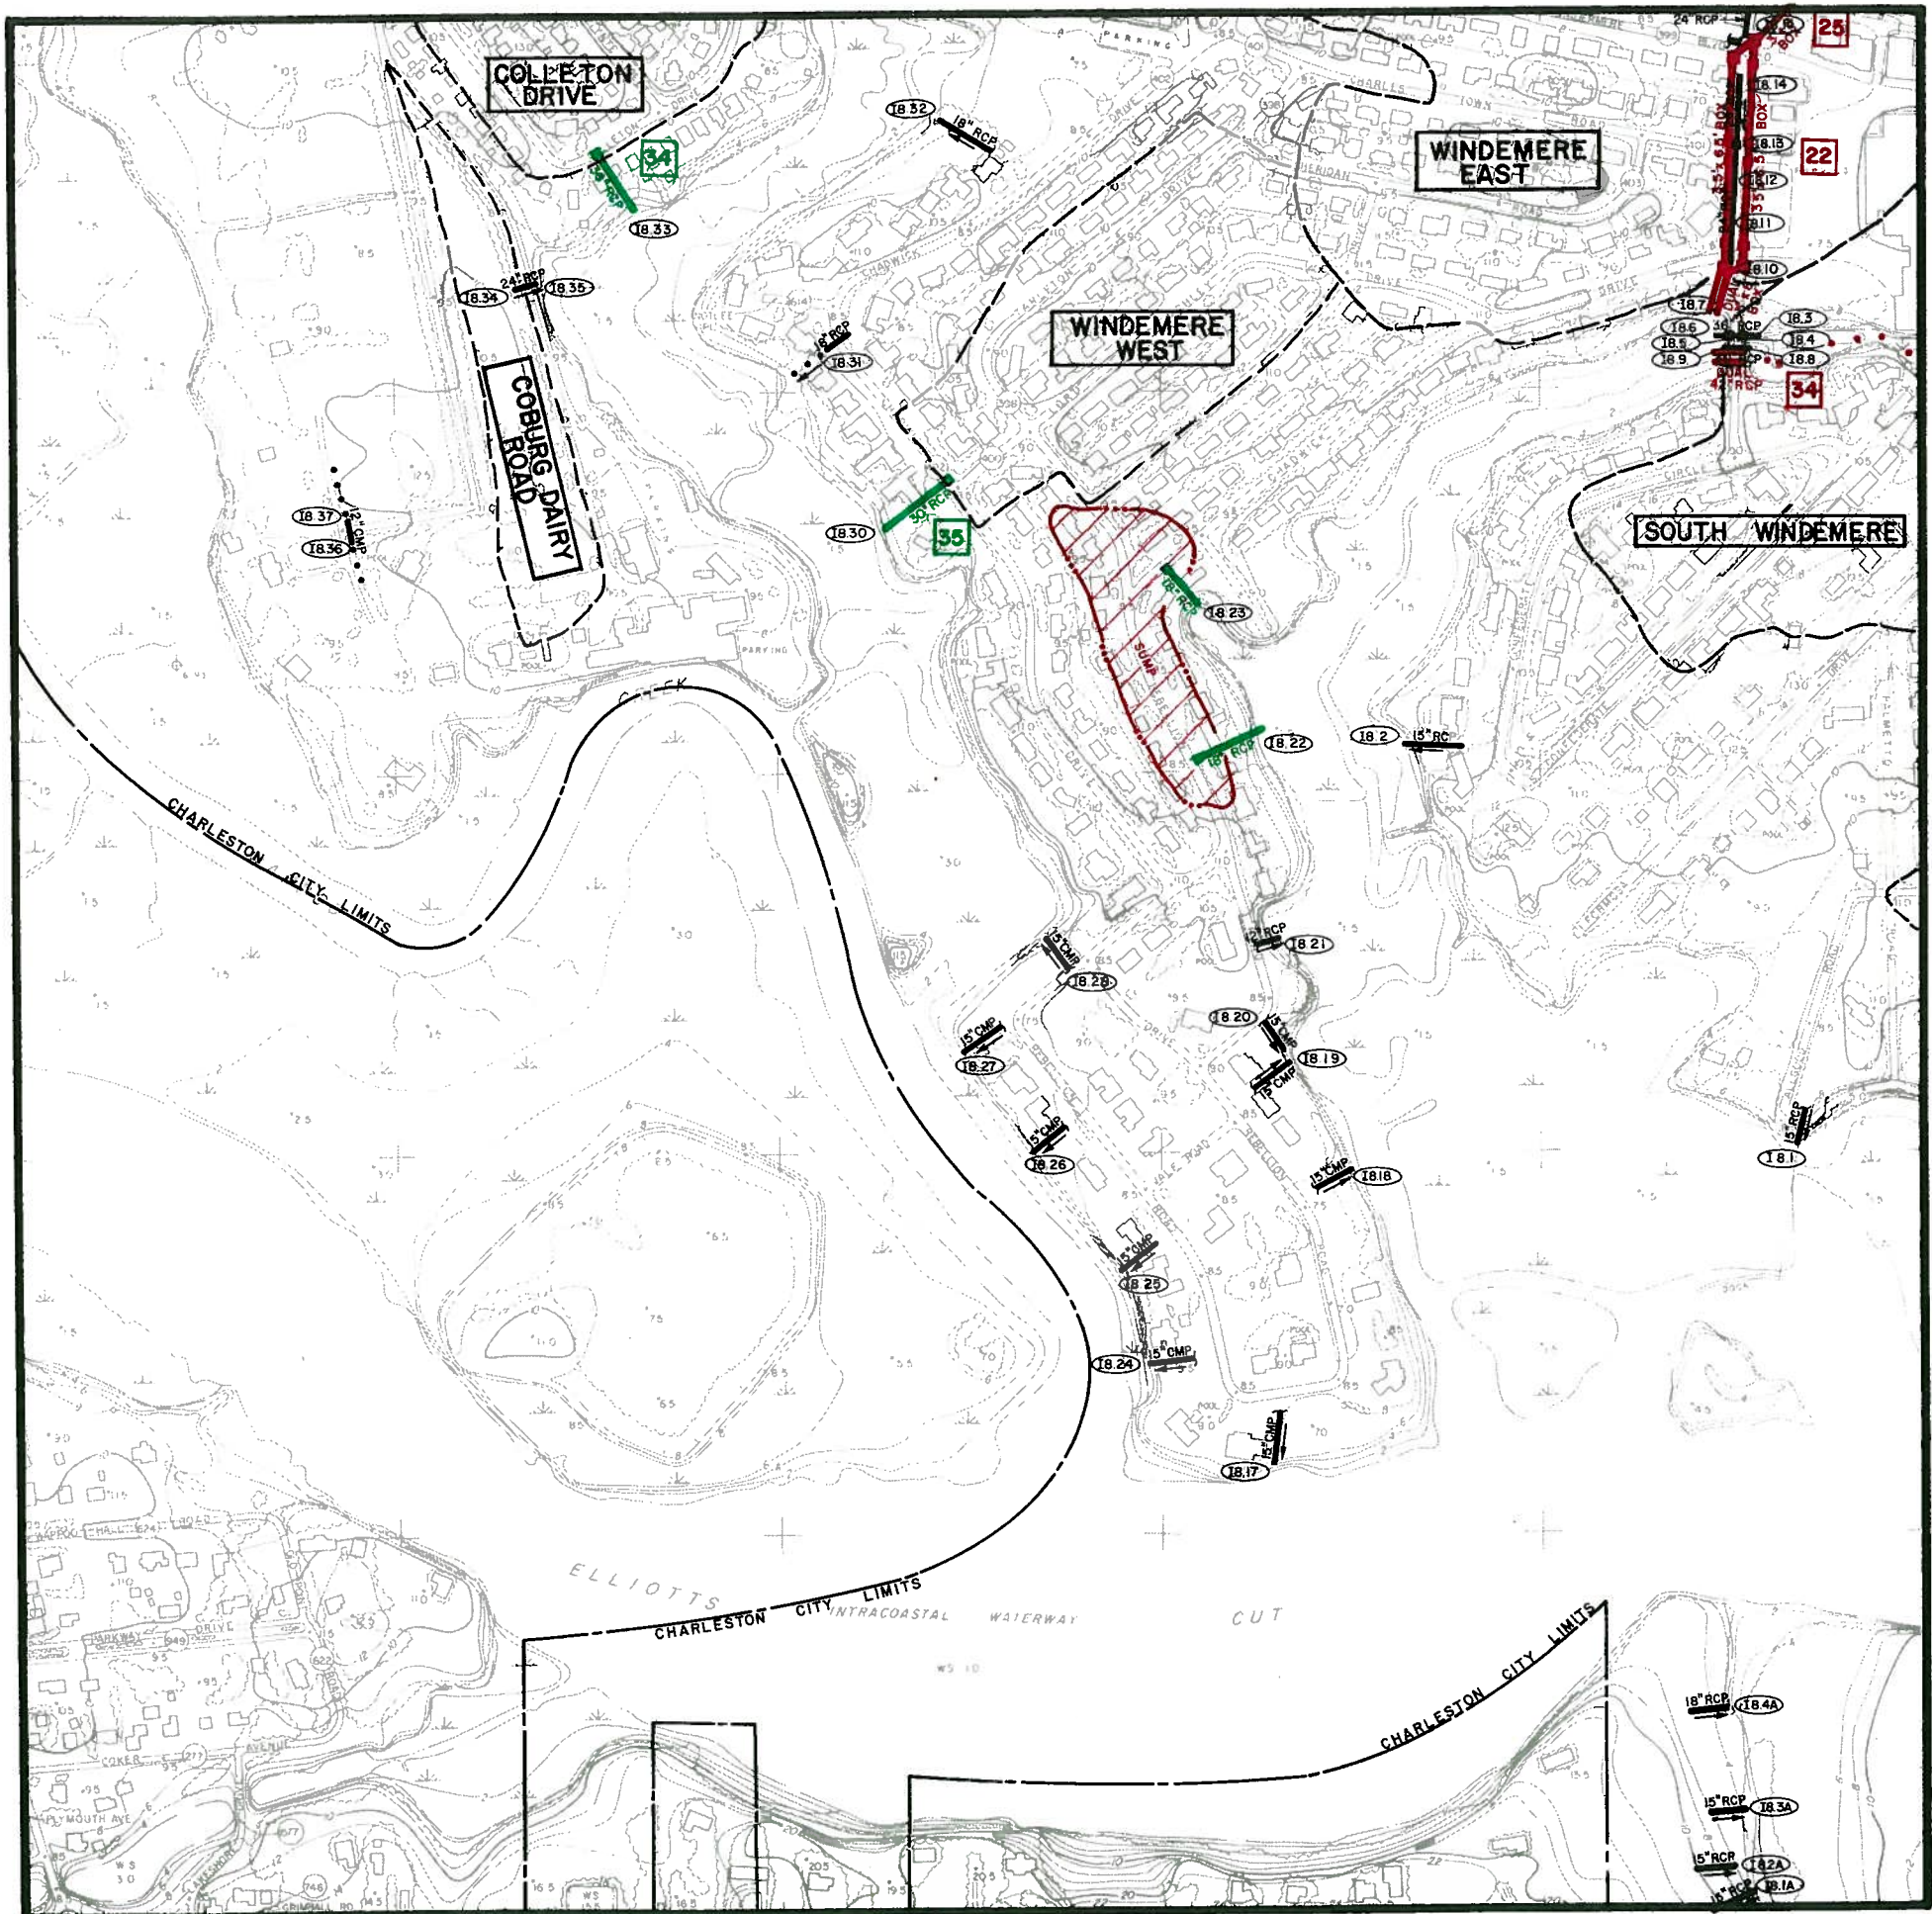

MAP 19

recommended improvements
CITY OF CHARLESTON

WEST OF THE ASHLEY									
O15	O14	O13							
N15	N14	N13	N12	N11	N10	N9	N8		
M15	M14	M13	M12	M11	M10	M9	M8		
L15	L14	L13	L12	L11	L10	L9	L8		
	K14	K13	K12	K11	K10	K9	K8		
	J14	J13	J12	J11	J10	J9	J8	J7	
			I12	I11	I10		I8	I7	

PROPOSED SYSTEM PRIORITIES

BLACK	EXISTING SYSTEMS TO REMAIN OPERATIONAL
RED	FIRST PRIORITY
GREEN	SECOND PRIORITY
BLUE	THIRD PRIORITY


LEGEND

- | | |
|---|----------------------------|
|  | DRAINAGE PIPE |
|  | DRAINAGE CHANNEL |
|  | CHARLESTON CITY LIMITS |
|  | WATERSHED BOUNDARY |
|  | WATERSHED NAME |
|  | DETENTION BASIN |
|  | BRIDGE |
|  | MANHOLE IDENTIFICATION NO. |
|  | PUMPING STATION |

GRAPHIC SCALE


500 0 500 1000 1500

FEET

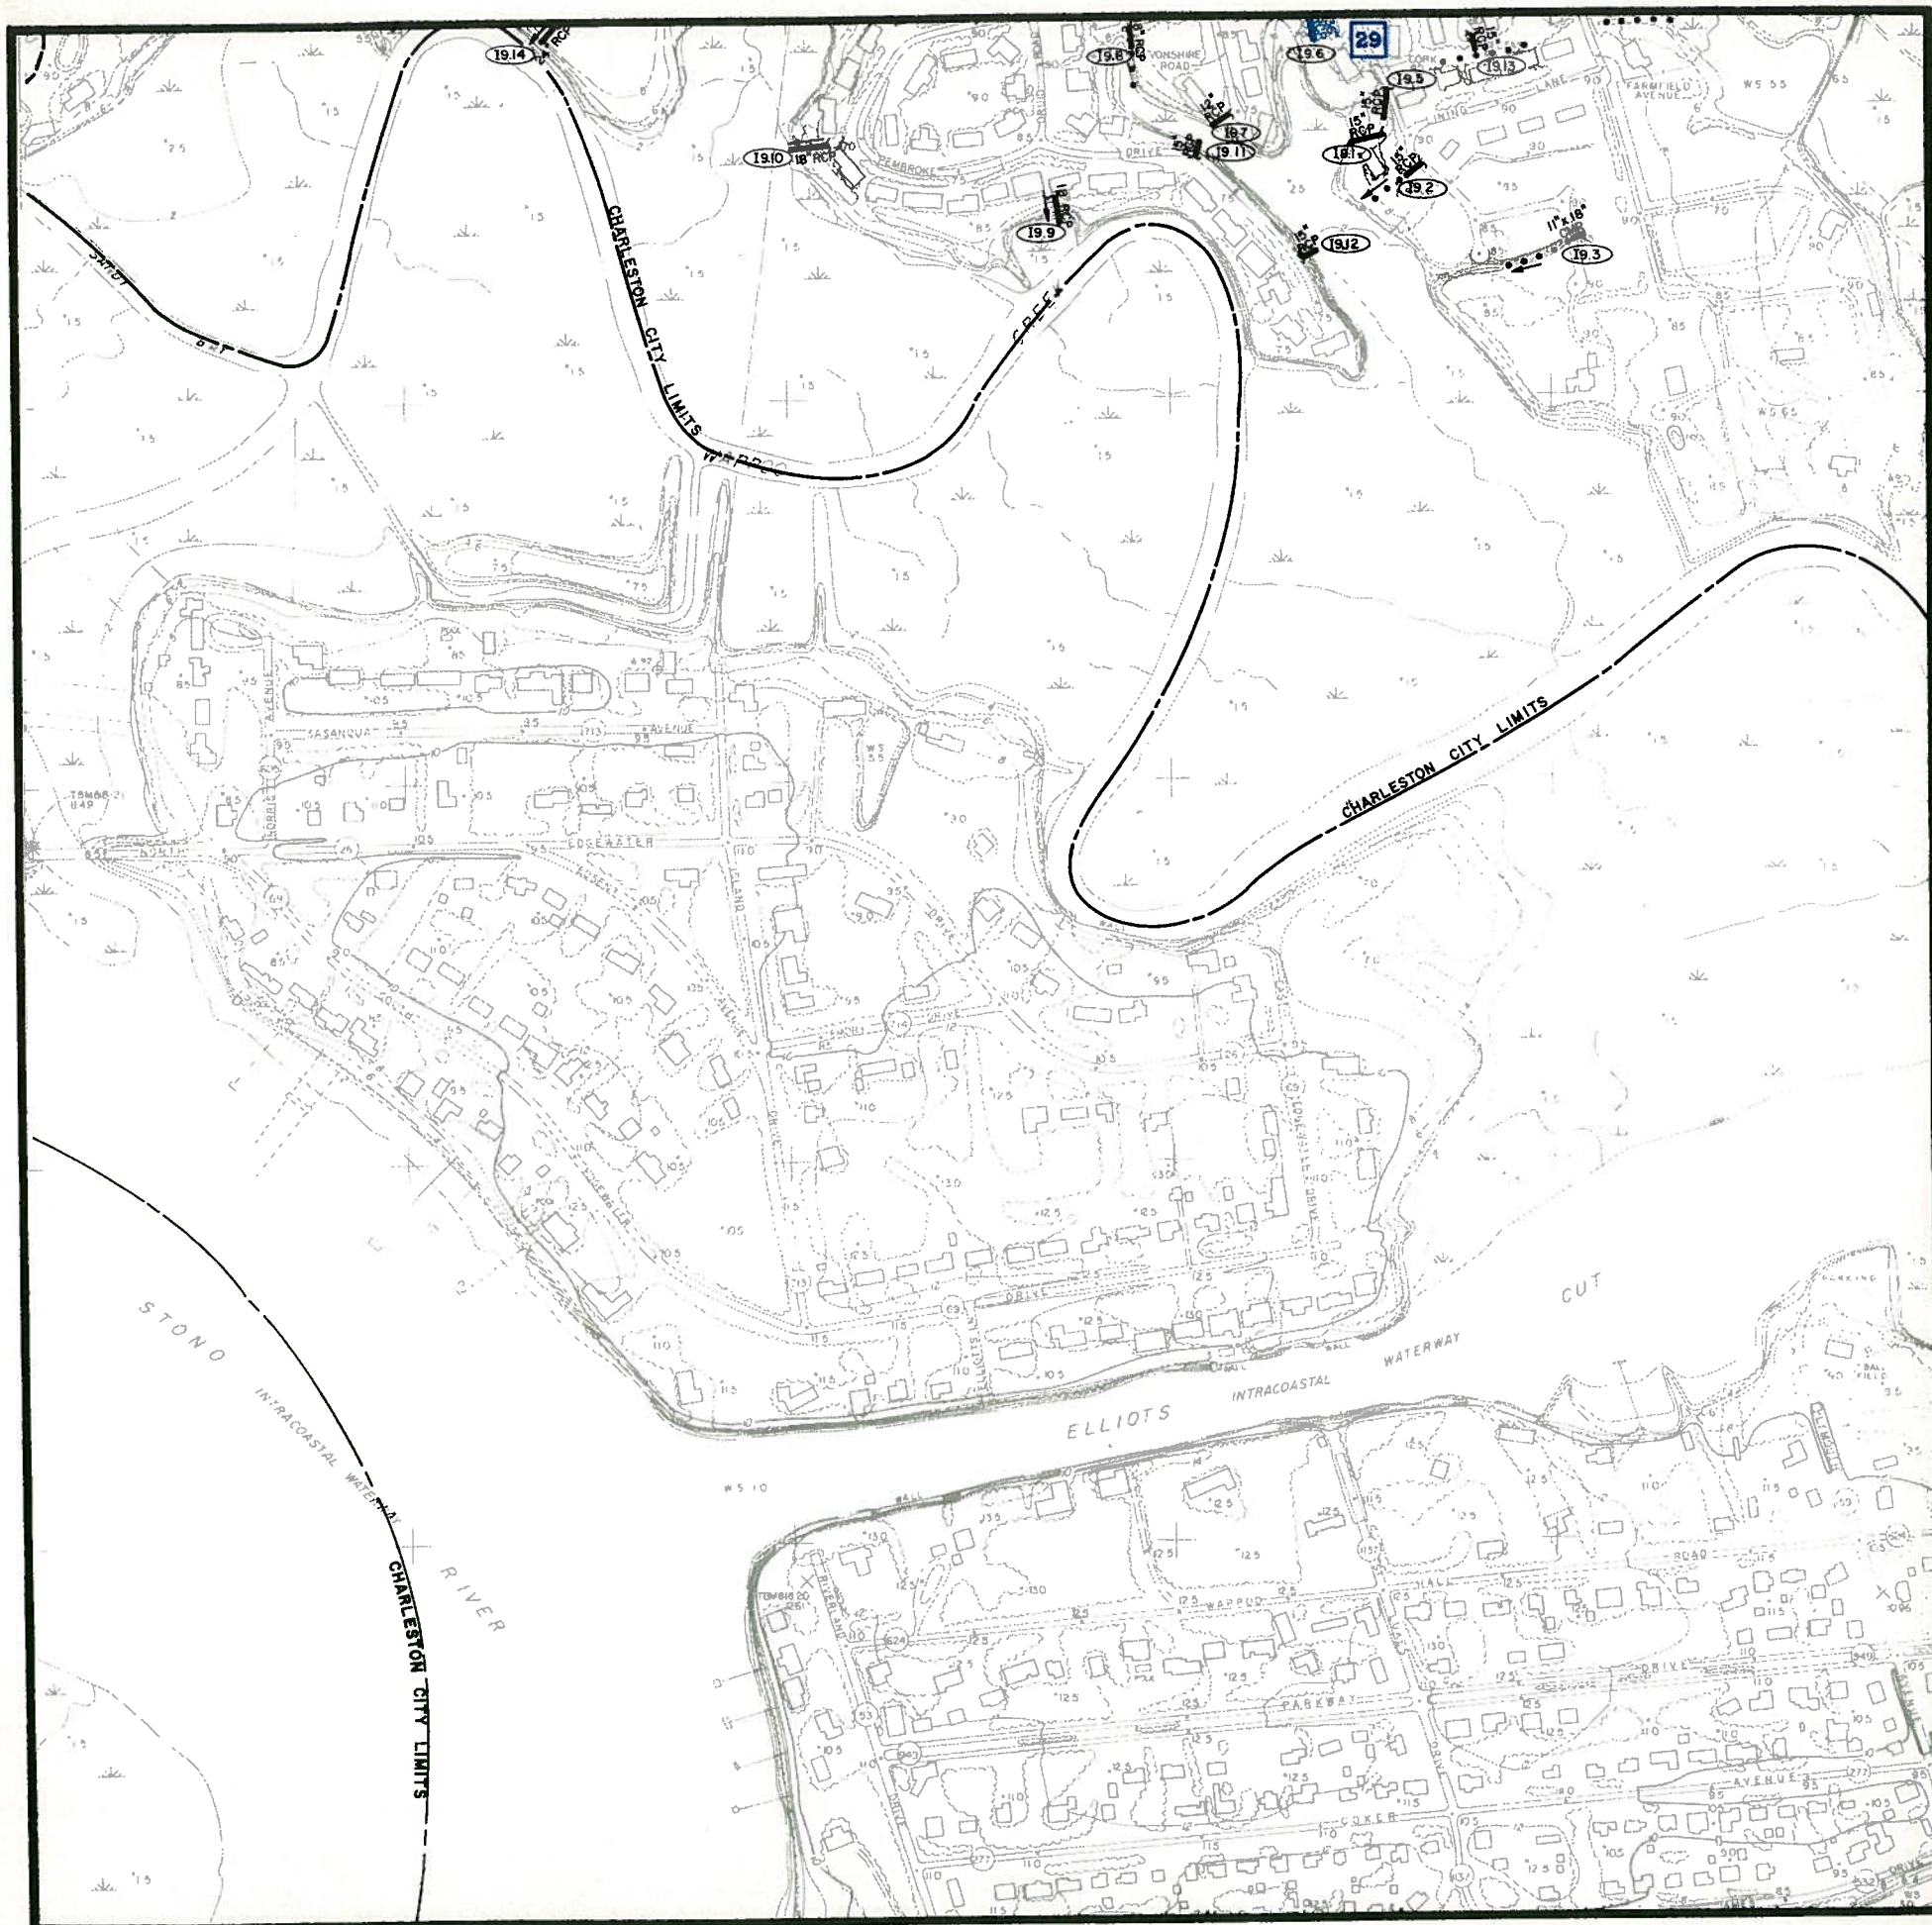

DRAINAGE SYSTEMS MAP I10

recommended improvements
CITY OF CHARLESTON

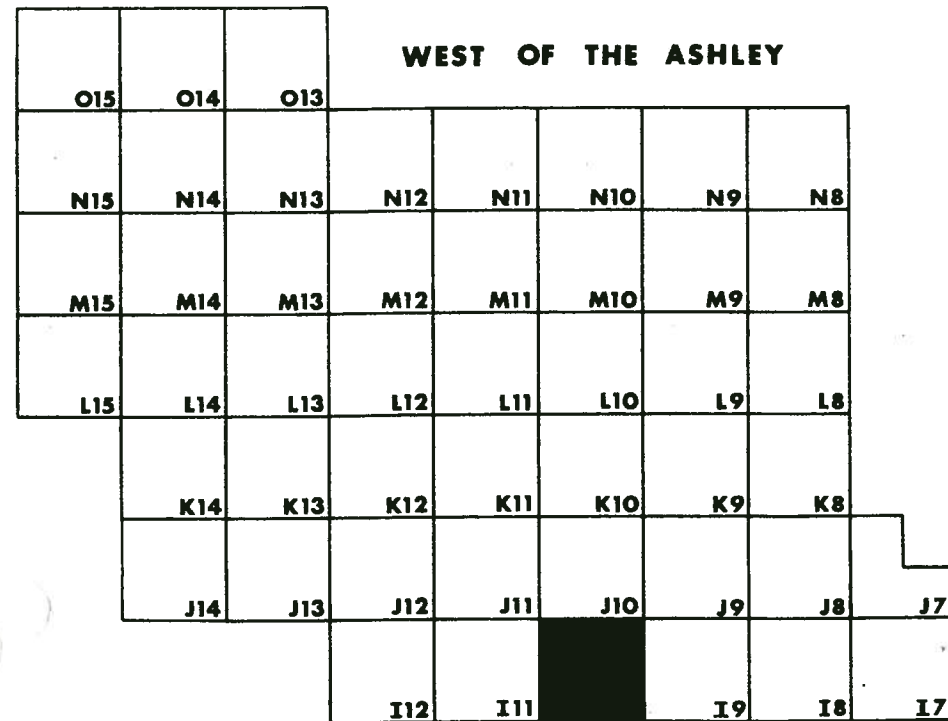

PROPOSED SYSTEM PRIORITIES

BLACK EXISTING SYSTEMS TO
 REMAIN OPERATIONAL

RED FIRST PRIORITY

GREEN SECOND PRIORITY

BLUE THIRD PRIORITY

LEGEND

- DRAINAGE PIPE
- DRAINAGE CHANNEL
- CHARLESTON CITY LIMITS
- WATERSHED BOUNDARY
- CROSSCREEK
- WATERSHED NAME
- DETENTION BASIN
- BRIDGE
- MANHOLE IDENTIFICATION NO.
- PUMPING STATION



DRAINAGE SYSTEMS MAP I11

recommended improvements

CITY OF CHARLESTON

WEST OF THE ASHLEY											
O15	O14	O13									
N15	N14	N13	N12	N11	N10	N9	N8				
M15	M14	M13	M12	M11	M10	M9	M8				
L15	L14	L13	L12	L11	L10	L9	L8				
	K14	K13	K12	K11	K10	K9	K8				
	J14	J13	J12	J11	J10	J9	J8	J7			
			I12		I10	I9	I8	I7			

PROPOSED SYSTEM PRIORITIES	
BLACK	EXISTING SYSTEMS TO REMAIN OPERATIONAL
RED	FIRST PRIORITY
GREEN	SECOND PRIORITY
BLUE	THIRD PRIORITY

PROPOSED SYSTEM PRIORITIES	
BLACK	EXISTING SYSTEMS TO REMAIN OPERATIONAL
RED	FIRST PRIORITY
GREEN	SECOND PRIORITY
BLUE	THIRD PRIORITY

LEGEND


	DRAINAGE PIPE
	DRAINAGE CHANNEL
	CHARLESTON CITY LIMITS
	WATERSHED BOUNDARY
	WATERSHED NAME
	DETENTION BASIN
	BRIDGE
	MANHOLE IDENTIFICATION NO.
	PUMPING STATION

- # LEGEND
- | | |
|---|----------------------------|
|  | DRAINAGE PIPE |
|  | DRAINAGE CHANNEL |
|  | CHARLESTON CITY LIMITS |
|  | WATERSHED BOUNDARY |
|  | WATERSHED NAME |
|  | DETENTION BASIN |
|  | BRIDGE |
|  | MANHOLE IDENTIFICATION NO. |
|  | PUMPING STATION |

GRAPHIC SCALE

500 0 500 1000 1500

FEET

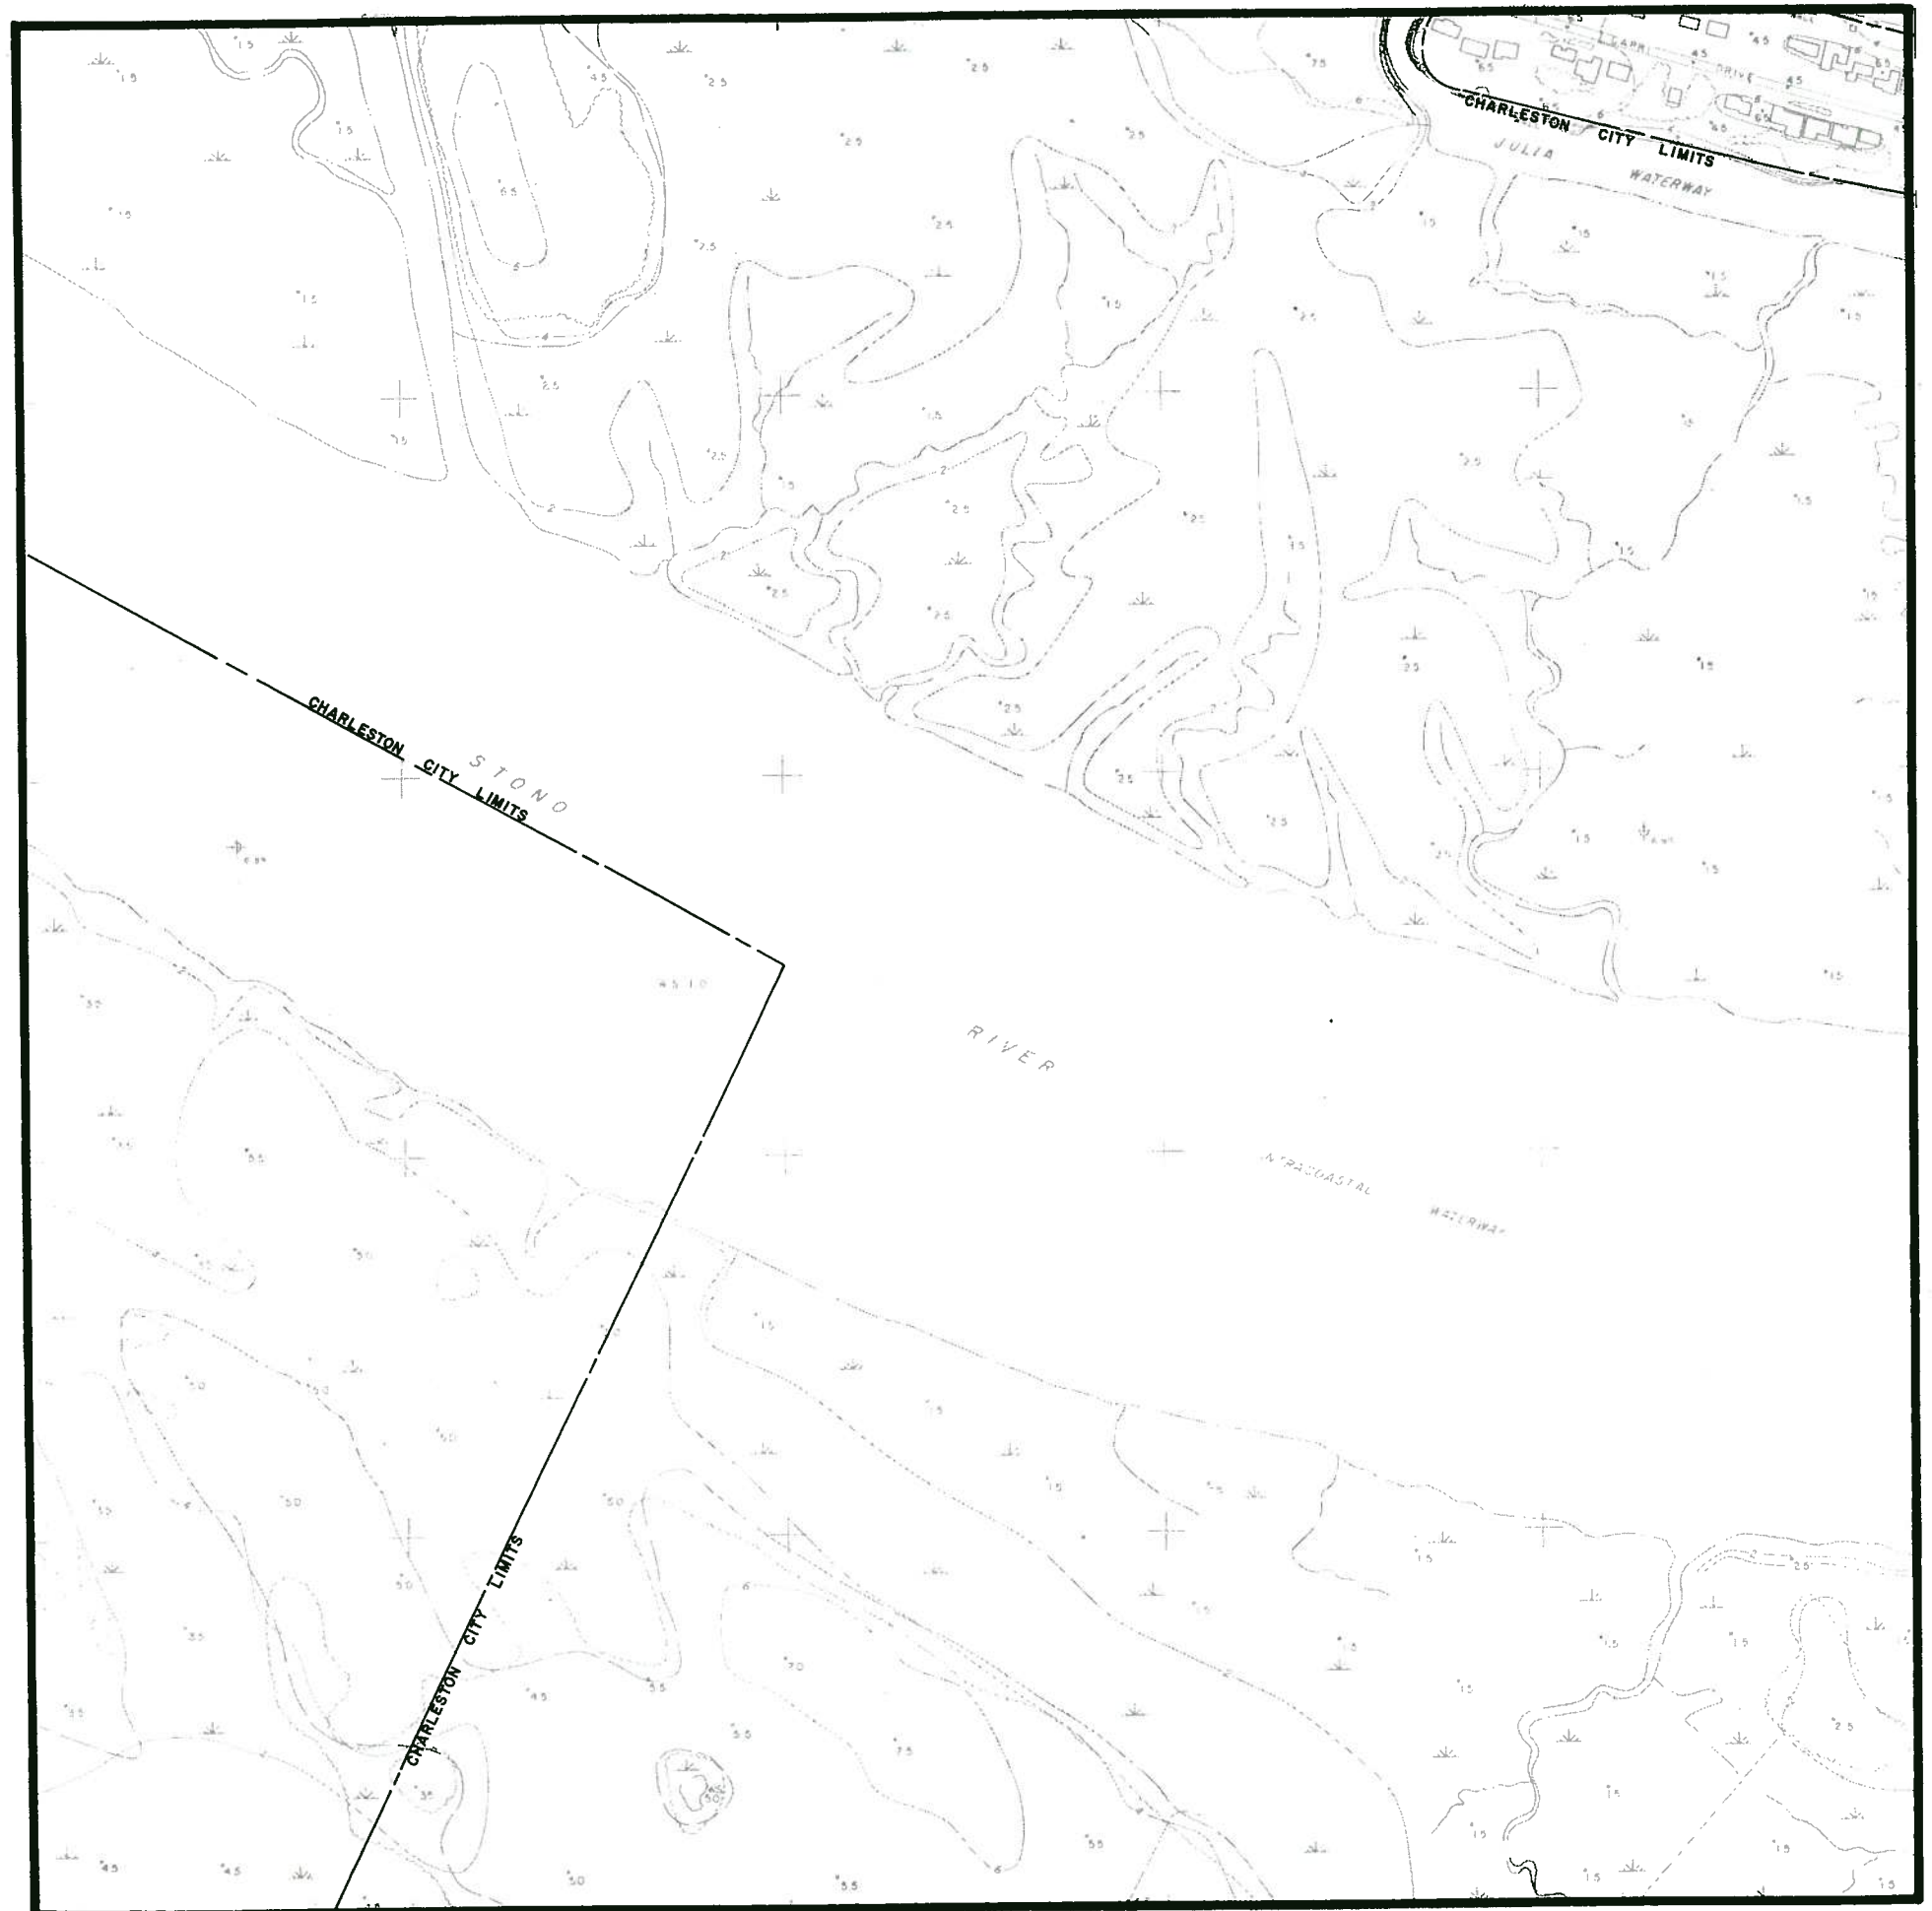

DRAINAGE SYSTEMS

MAP J7

recommended improvements

CITY OF CHARLESTON

WEST OF THE ASHLEY

O15	O14	O13					
N15	N14	N13	N12	N11	N10	N9	N8
M15	M14	M13	M12	M11	M10	M9	M8
L15	L14	L13	L12	L11	L10	L9	L8
	K14	K13	K12	K11	K10	K9	K8
	J14	J13	J12	J11	J10	J9	J8
		I12	I11	I10	I9	I8	I7

PROPOSED SYSTEM PRIORITIES

BLACK

EXISTING SYSTEMS TO REMAIN OPERATIONAL

RED

FIRST PRIORITY

GREEN

SECOND PRIORITY

BLUE

THIRD PRIORITY

LEGEND

—

DRAINAGE PIPE

.....

DRAINAGE CHANNEL

CHARLESTON CITY LIMITS

WATERSHED BOUNDARY

CROSSCREEK

WATERSHED NAME

DETENTION BASIN

BRIDGE

MANHOLE IDENTIFICATION NO.

PUMPING STATION

GRAPHIC SCALE

500


0

500

1000

1500

FEET

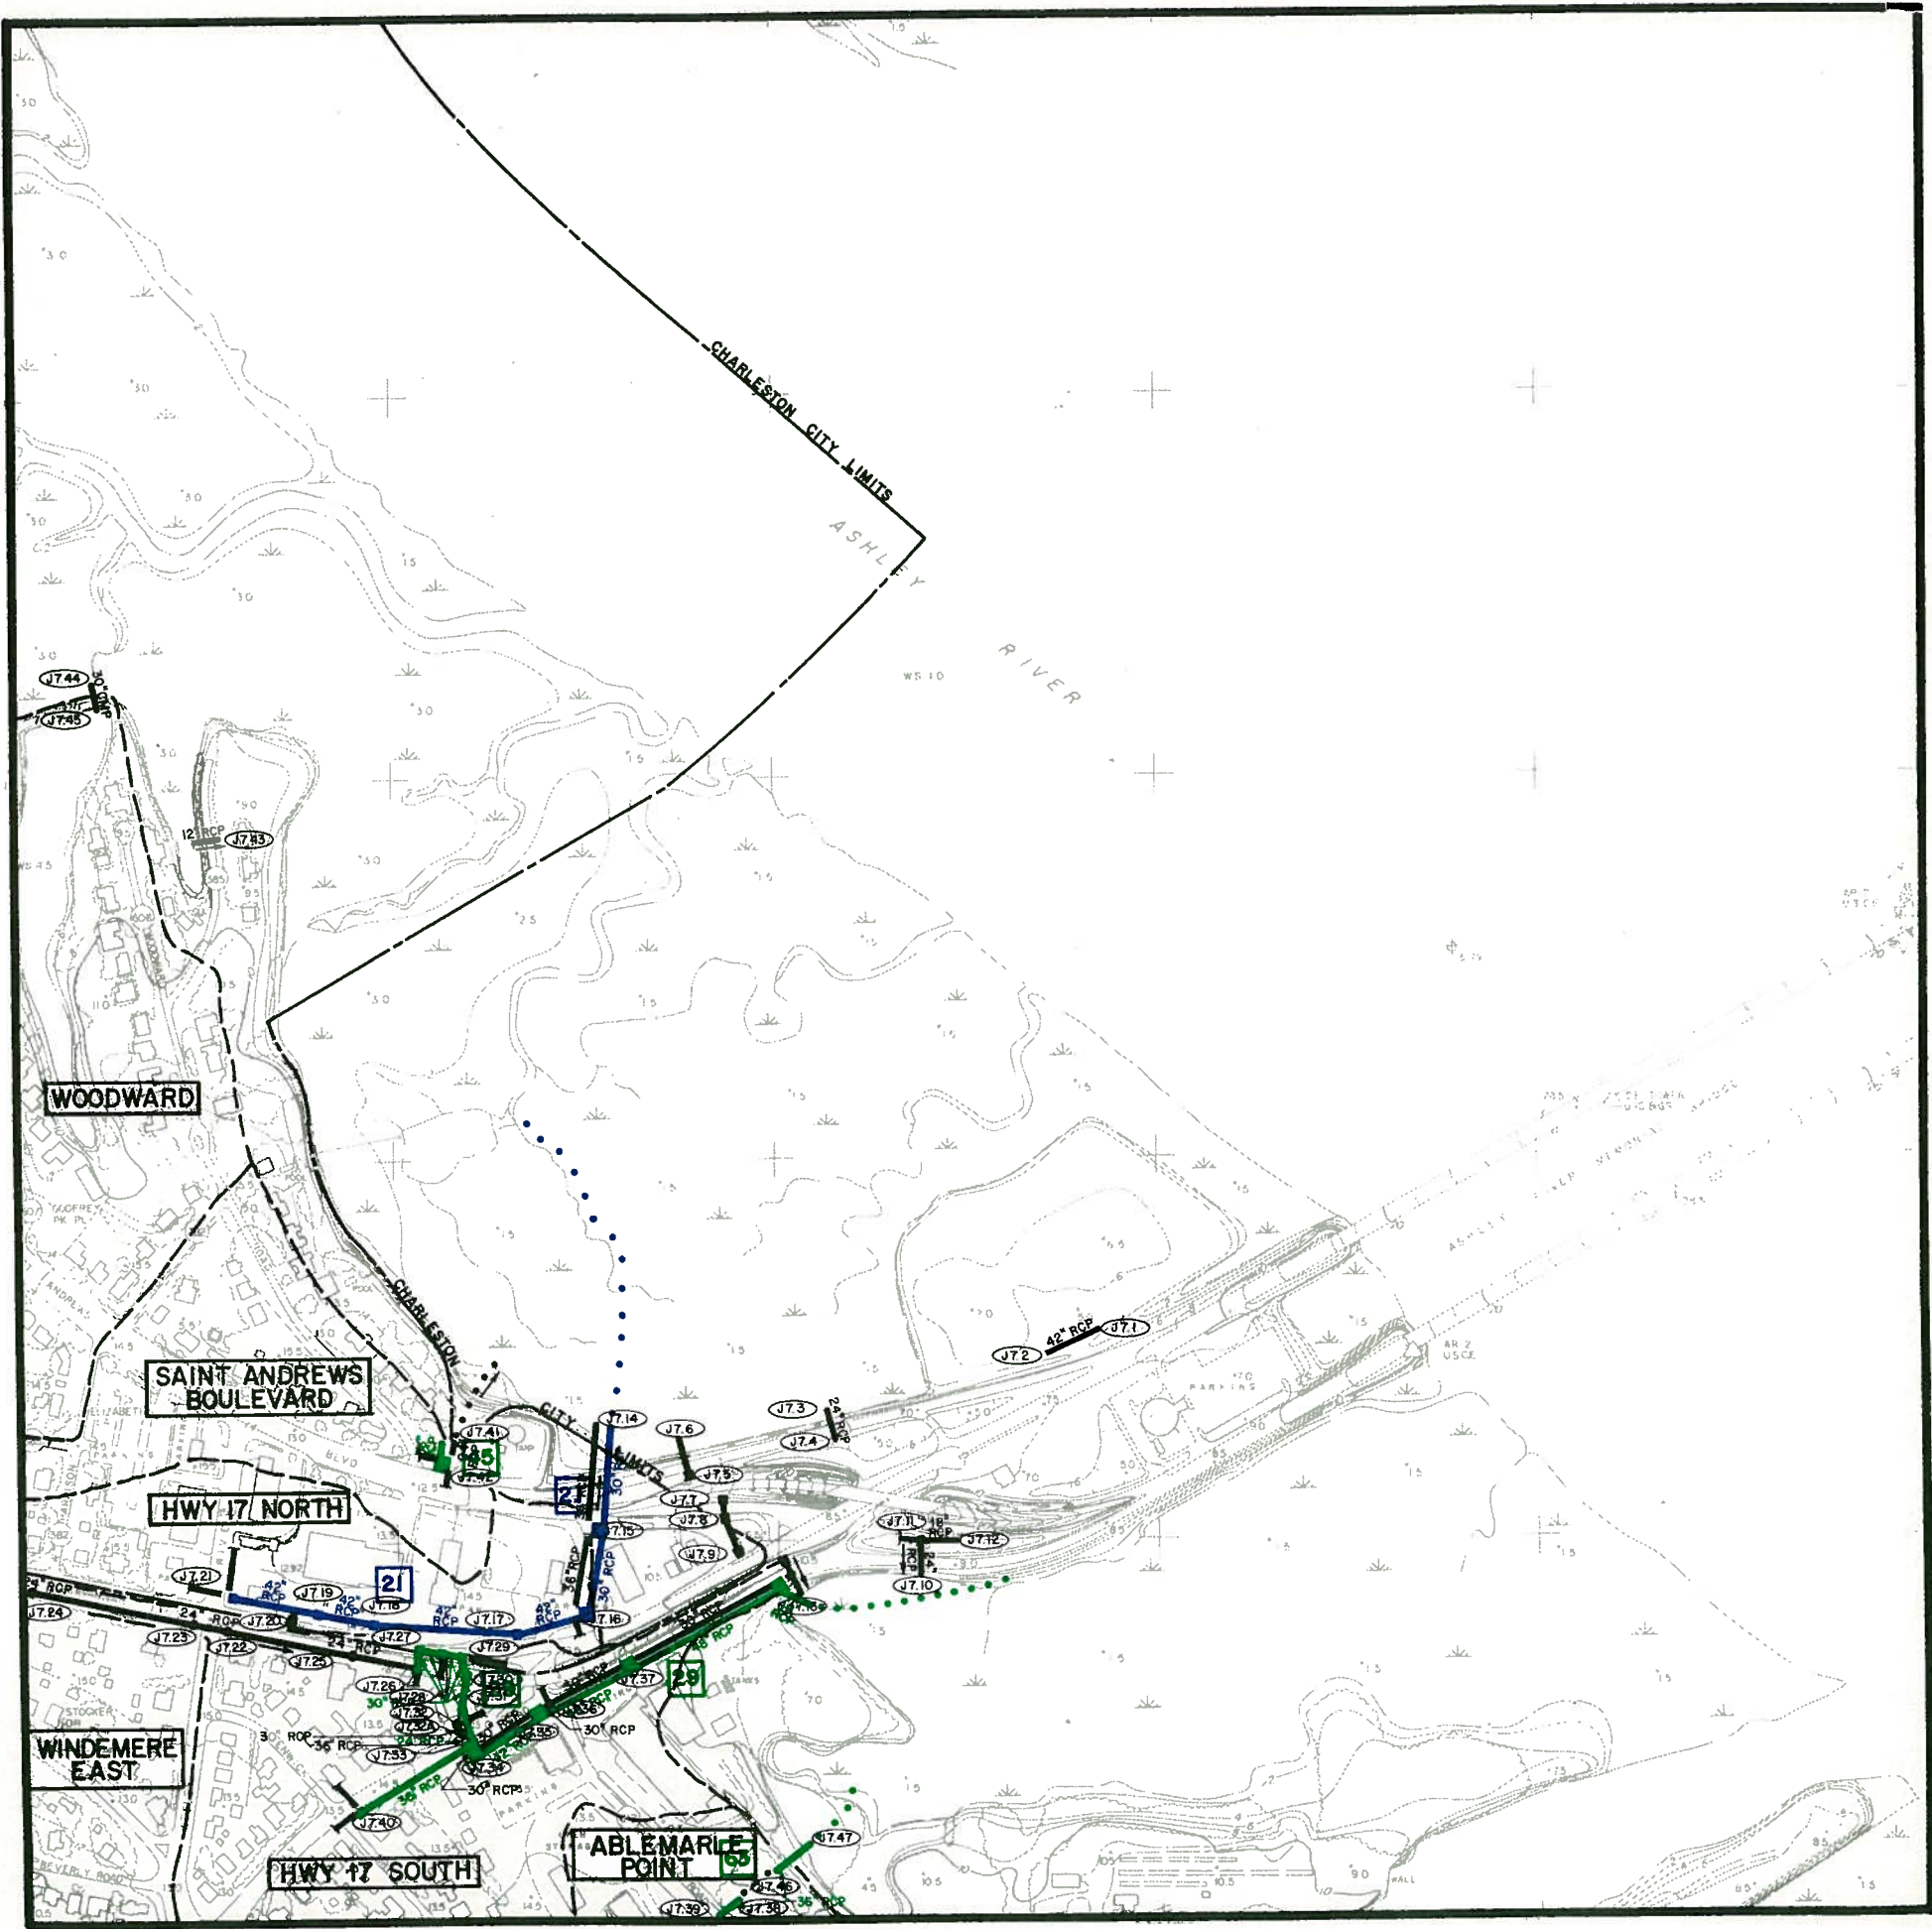

MAP J8

recommended improvements
CITY OF CHARLESTON

WEST OF THE ASHLEY									
O15	O14	O13							
N15	N14	N13	N12	N11	N10	N9	N8		
M15	M14	M13	M12	M11	M10	M9	M8		
L15	L14	L13	L12	L11	L10	L9	L8		
	K14	K13	K12	K11	K10	K9	K8		
	J14	J13	J12	J11	J10	J9		J7	
			I12	I11	I10	I9	I8		I7


PROPOSED SYSTEM PRIORITIES

BLACK	EXISTING SYSTEMS TO REMAIN OPERATIONAL
RED	FIRST PRIORITY
GREEN	SECOND PRIORITY
BLUE	THIRD PRIORITY

LEGEND

- | | |
|---|----------------------------|
|  | DRAINAGE PIPE |
|  | DRAINAGE CHANNEL |
|  | CHARLESTON CITY LIMITS |
|  | WATERSHED BOUNDARY |
|  | WATERSHED NAME |
|  | DETENTION BASIN |
|  | BRIDGE |
|  | MANHOLE IDENTIFICATION NO. |
|  | PUMPING STATION |

GRAPHIC
SCALE

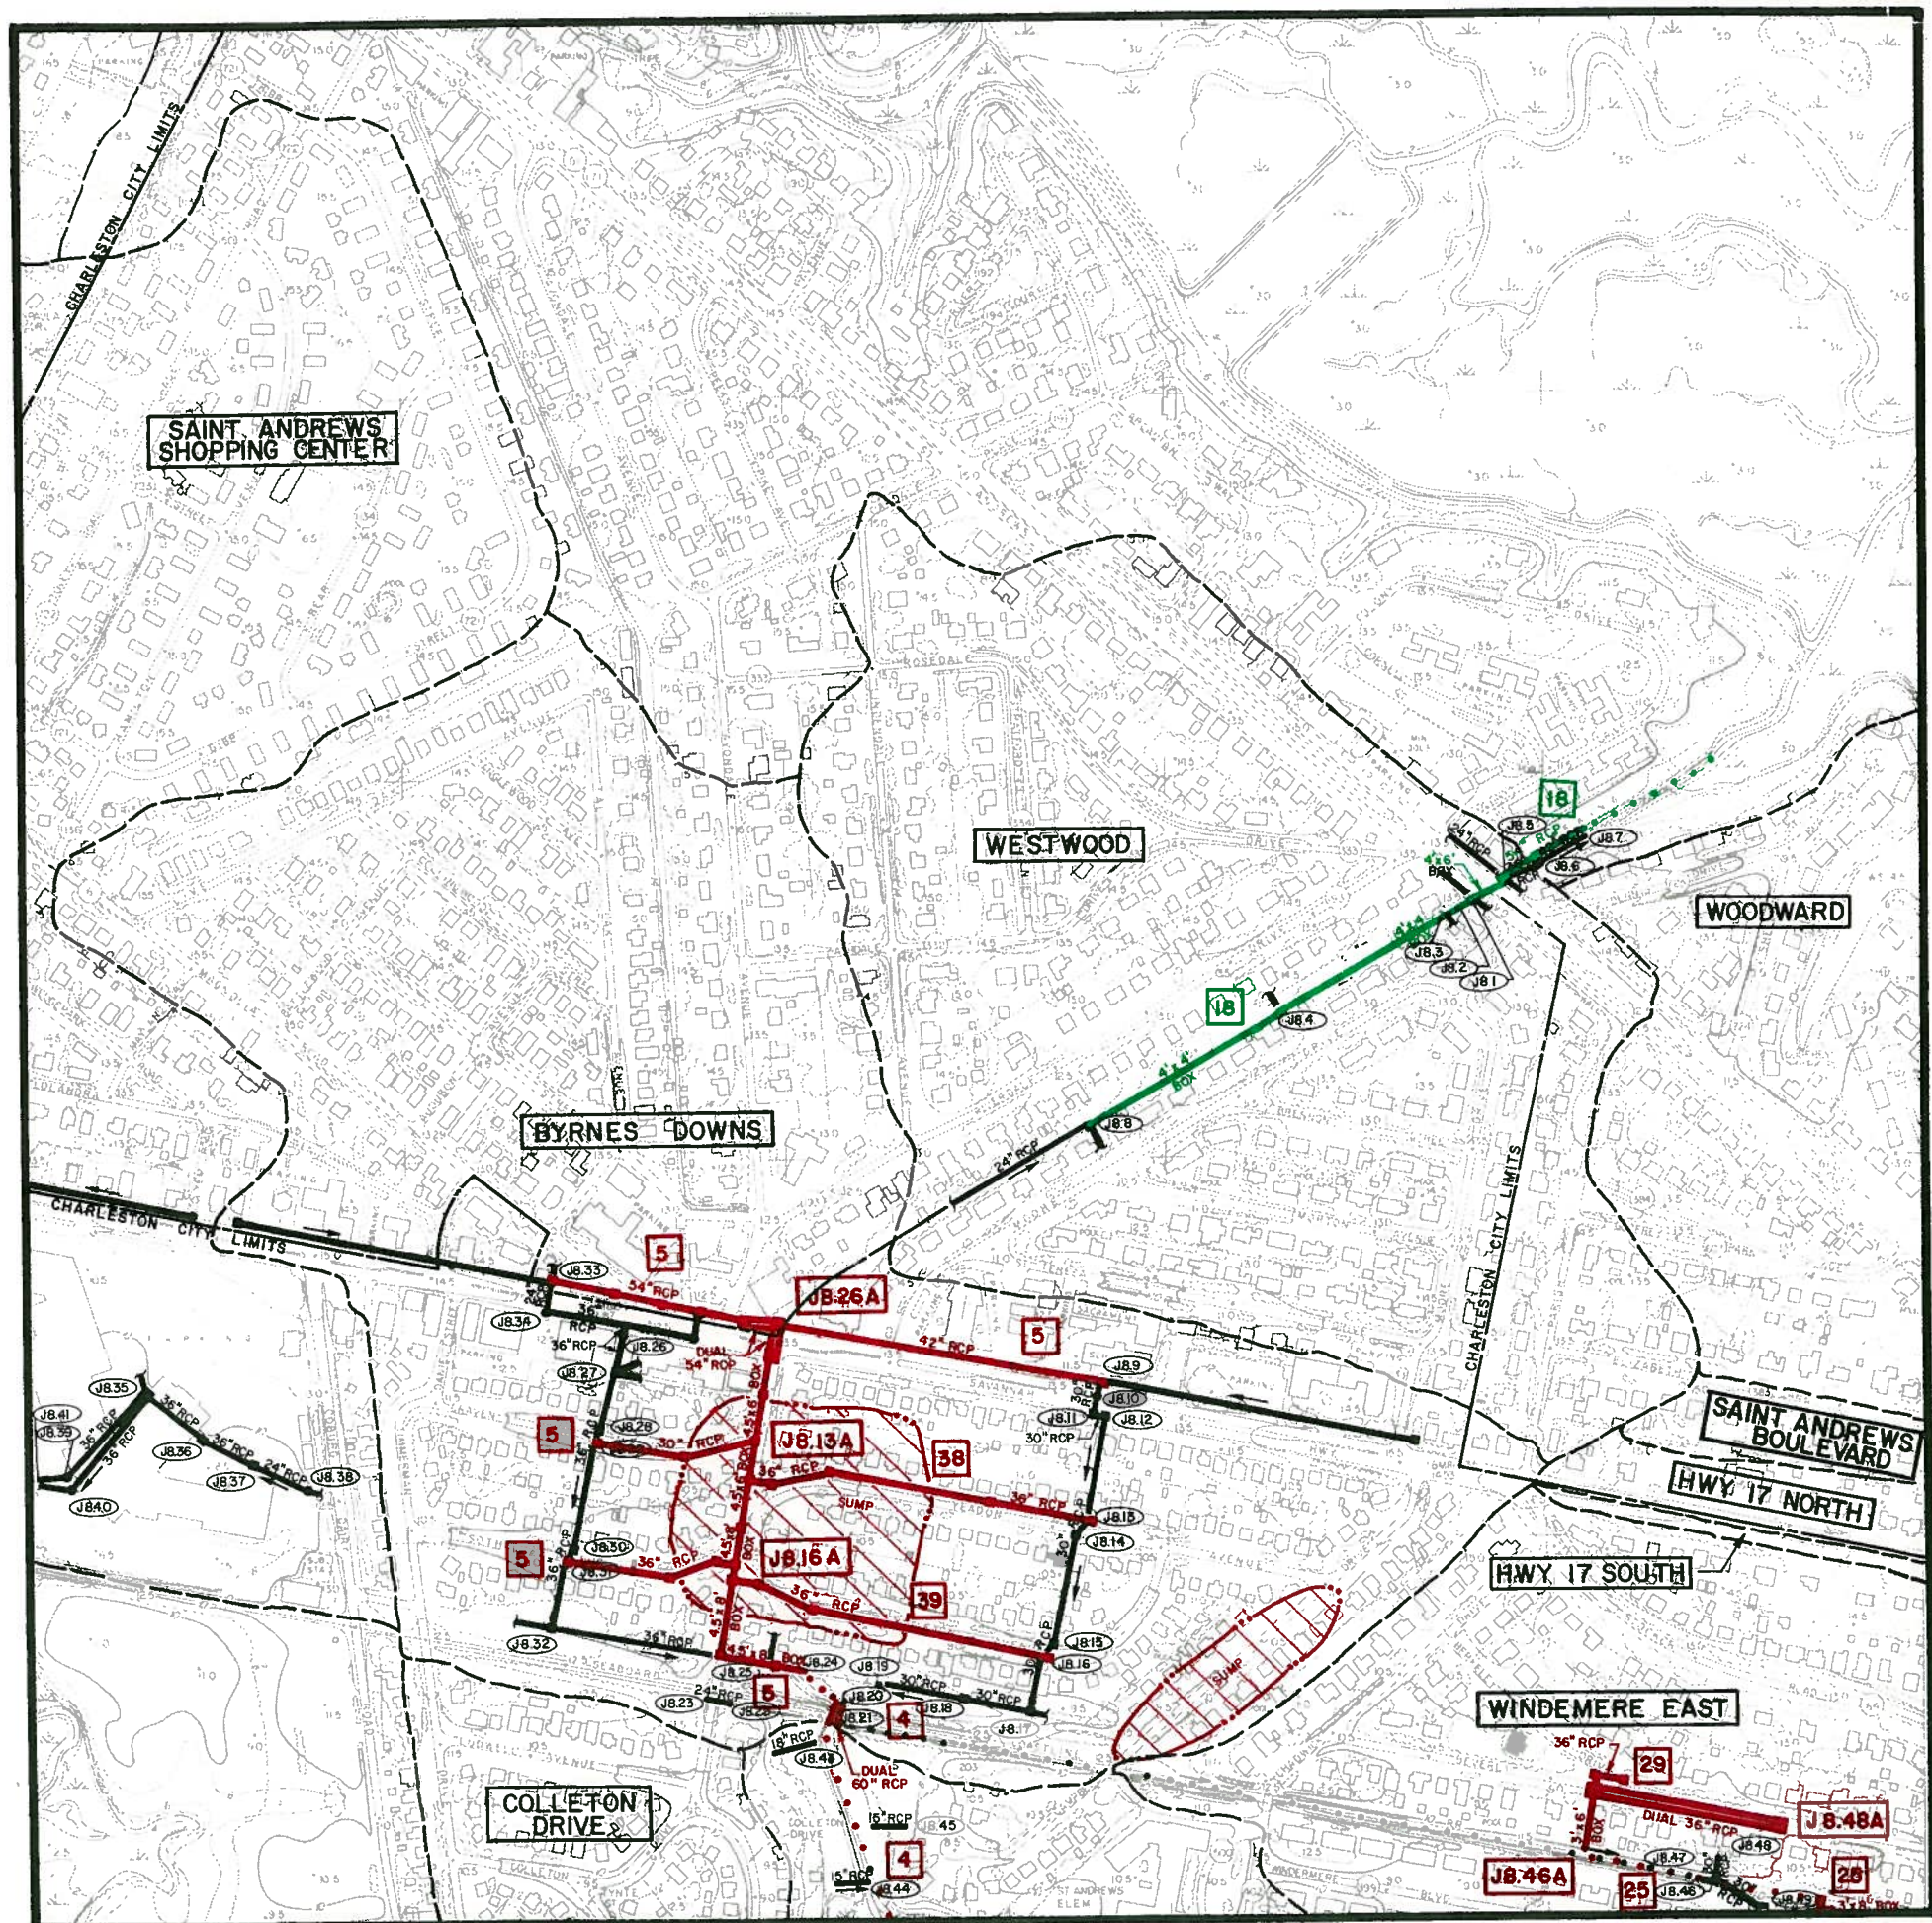

DRAINAGE SYSTEMS

MAP J9

recommended improvements

CITY OF CHARLESTON

WEST OF THE ASHLEY

O15	O14	O13						
N15	N14	N13	N12	N11	N10	N9	N8	
M15	M14	M13	M12	M11	M10	M9	M8	
L15	L14	L13	L12	L11	L10	L9	L8	
	K14	K13	K12	K11	K10	K9	K8	
	J14	J13	J12	J11	J10		J8	J7
		I12	I11	I10	I9	I8	I7	

PROPOSED SYSTEM PRIORITIES

BLACK

EXISTING SYSTEMS TO REMAIN OPERATIONAL

RED

FIRST PRIORITY

GREEN

SECOND PRIORITY

BLUE

THIRD PRIORITY

LEGEND

DRAINAGE PIPE

DRAINAGE CHANNEL

CHARLESTON CITY LIMITS

WATERSHED BOUNDARY

CROSSCREEK


WATERSHED NAME

DETENTION BASIN

BRIDGE

MANHOLE IDENTIFICATION NO.

PUMPING STATION

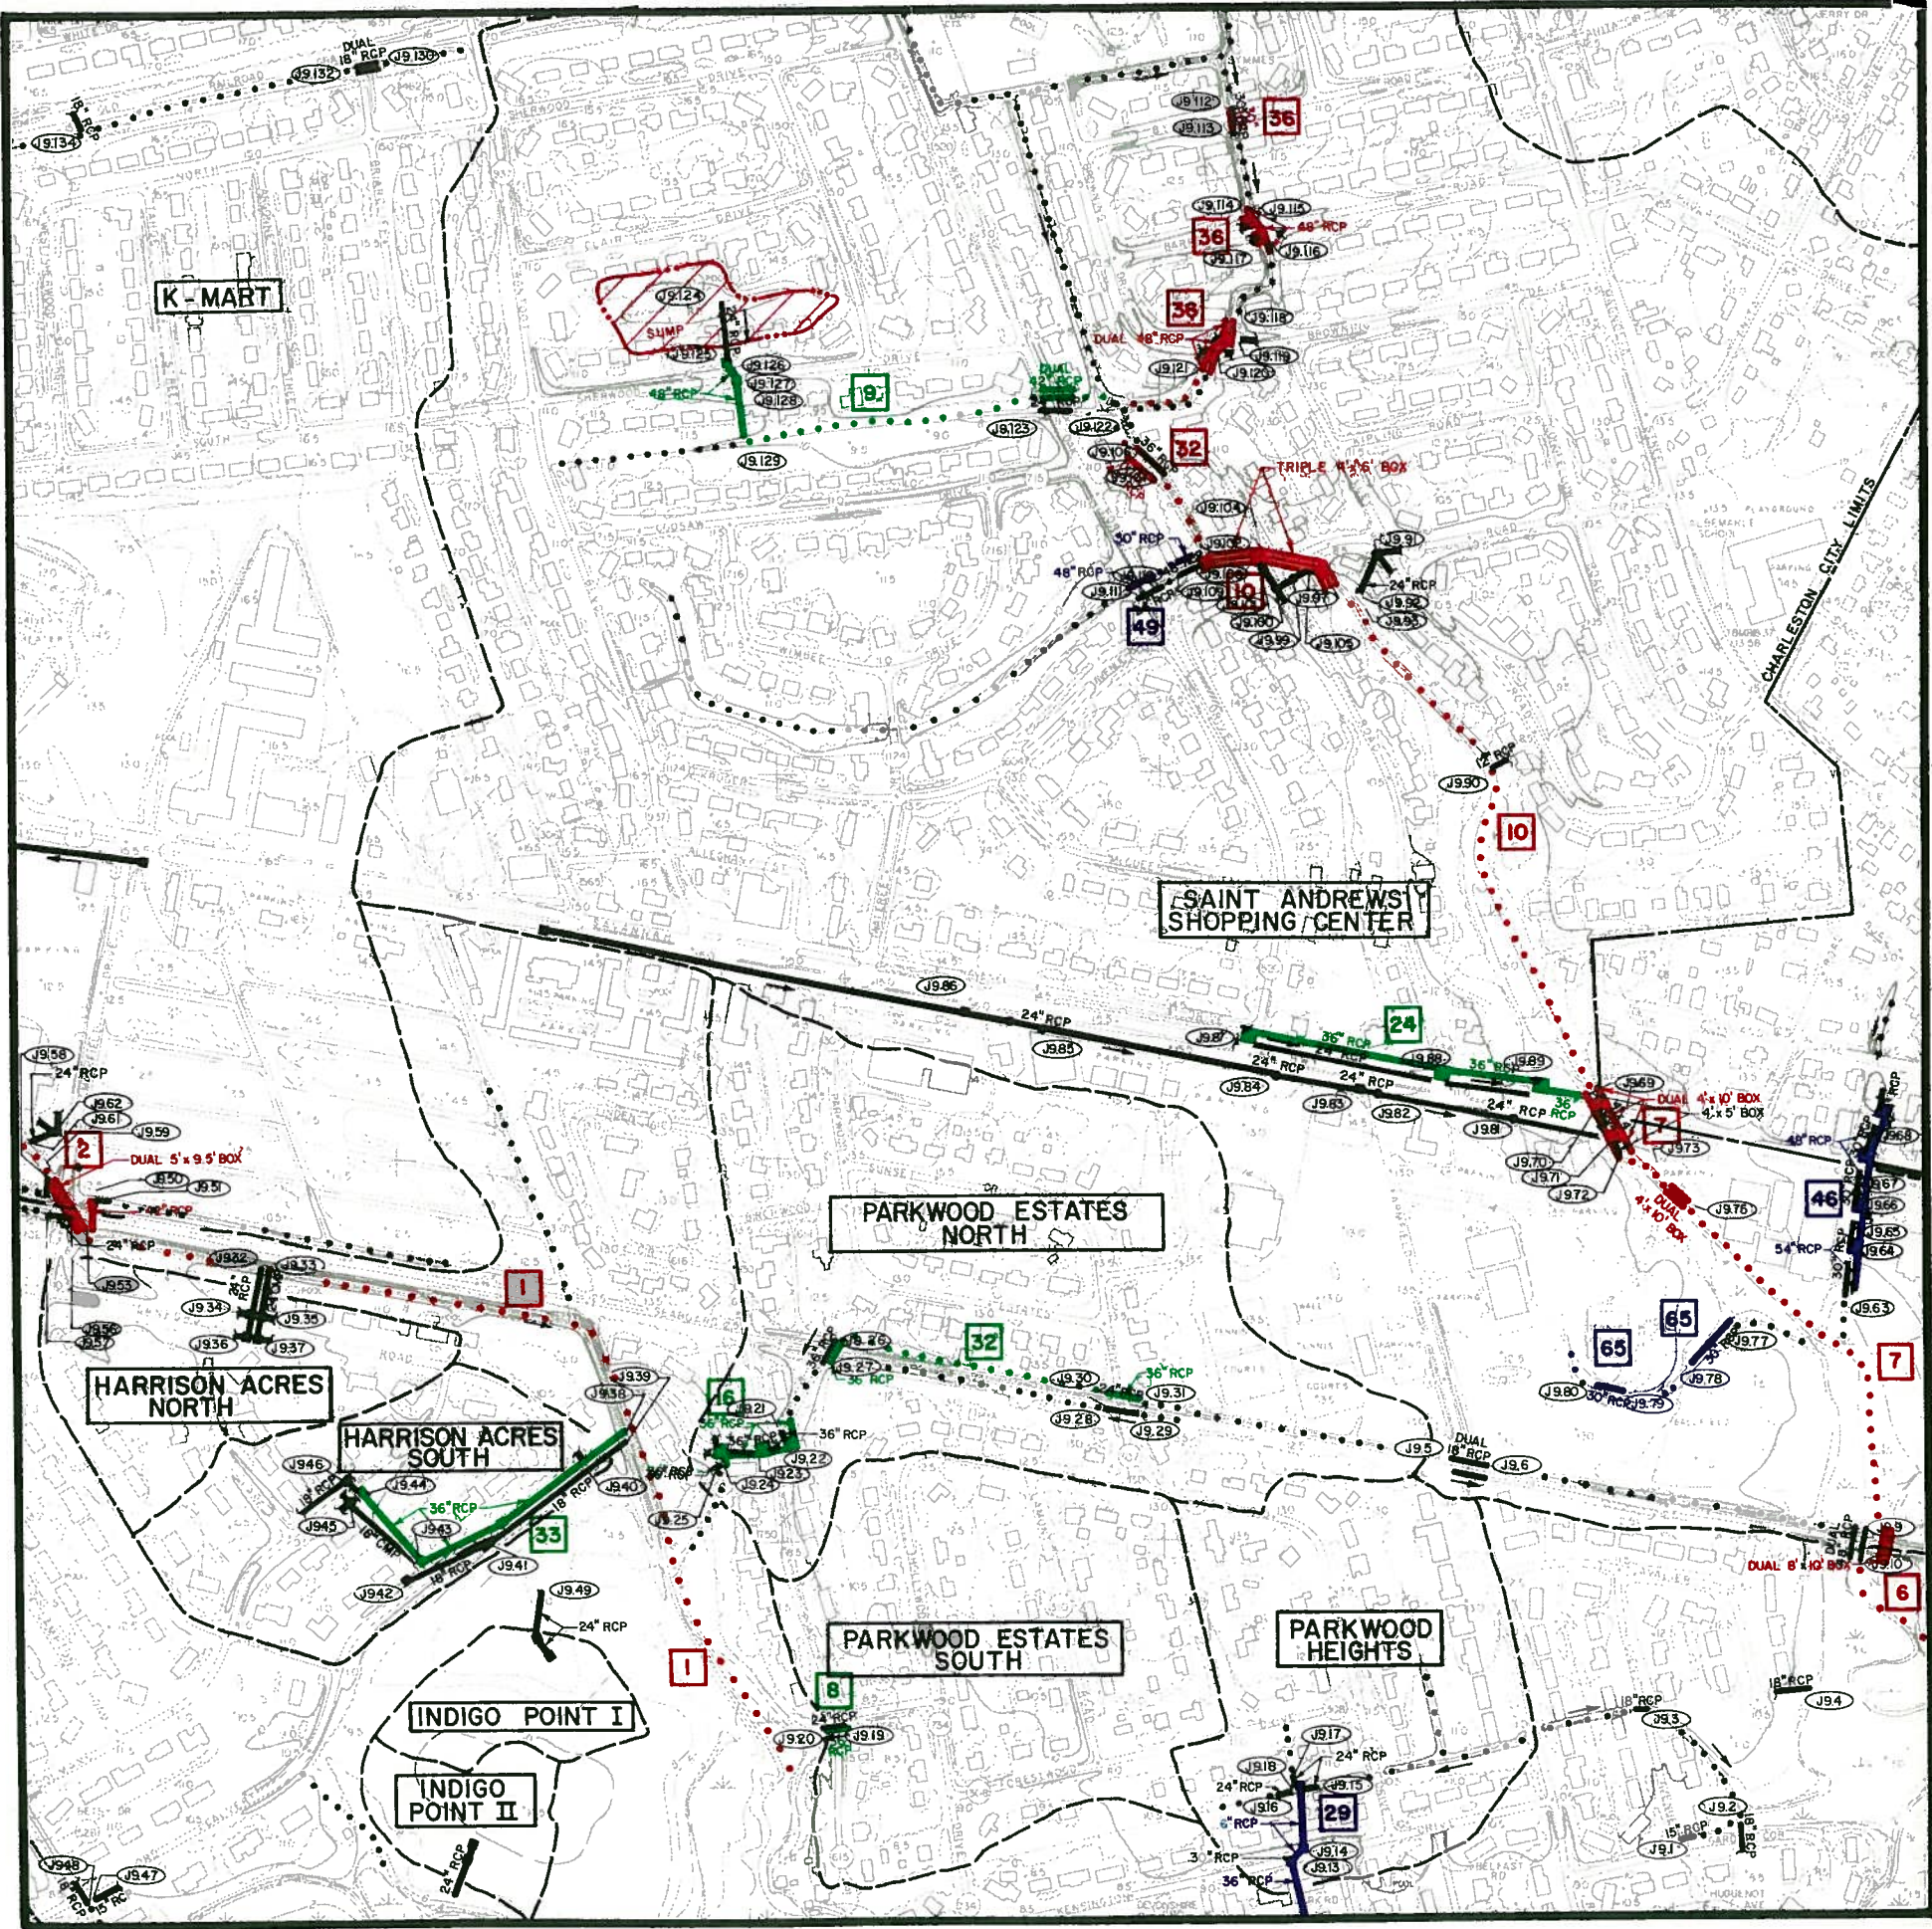

DRAINAGE SYSTEMS MAP J10

recommended improvements
CITY OF CHARLESTON

WEST OF THE ASHLEY									
O15	O14	O13							
N15	N14	N13	N12	N11	N10	N9	N8		
M15	M14	M13	M12	M11	M10	M9	M8		
L15	L14	L13	L12	L11	L10	L9	L8		
	K14	K13	K12	K11	K10	K9	K8		
	J14	J13	J12	J11		J9	J8	J7	
			I12	I11	I10	I9	I8	I7	

PROPOSED SYSTEM PRIORITIES

BLACK EXISTING SYSTEMS TO
REMAIN OPERATIONAL

RED FIRST PRIORITY


GREEN SECOND PRIORITY

BLUE THIRD PRIORITY

LEGEND

- | | |
|---|----------------------------|
|  | DRAINAGE PIPE |
|  | DRAINAGE CHANNEL |
|  | CHARLESTON CITY LIMITS |
|  | WATERSHED BOUNDARY |
|  | WATERSHED NAME |
|  | DETENTION BASIN |
|  | BRIDGE |
|  | MANHOLE IDENTIFICATION NO. |
|  | PUMPING STATION |

GRAPHIC SCALE 500 0 500 1000 1500
FEET

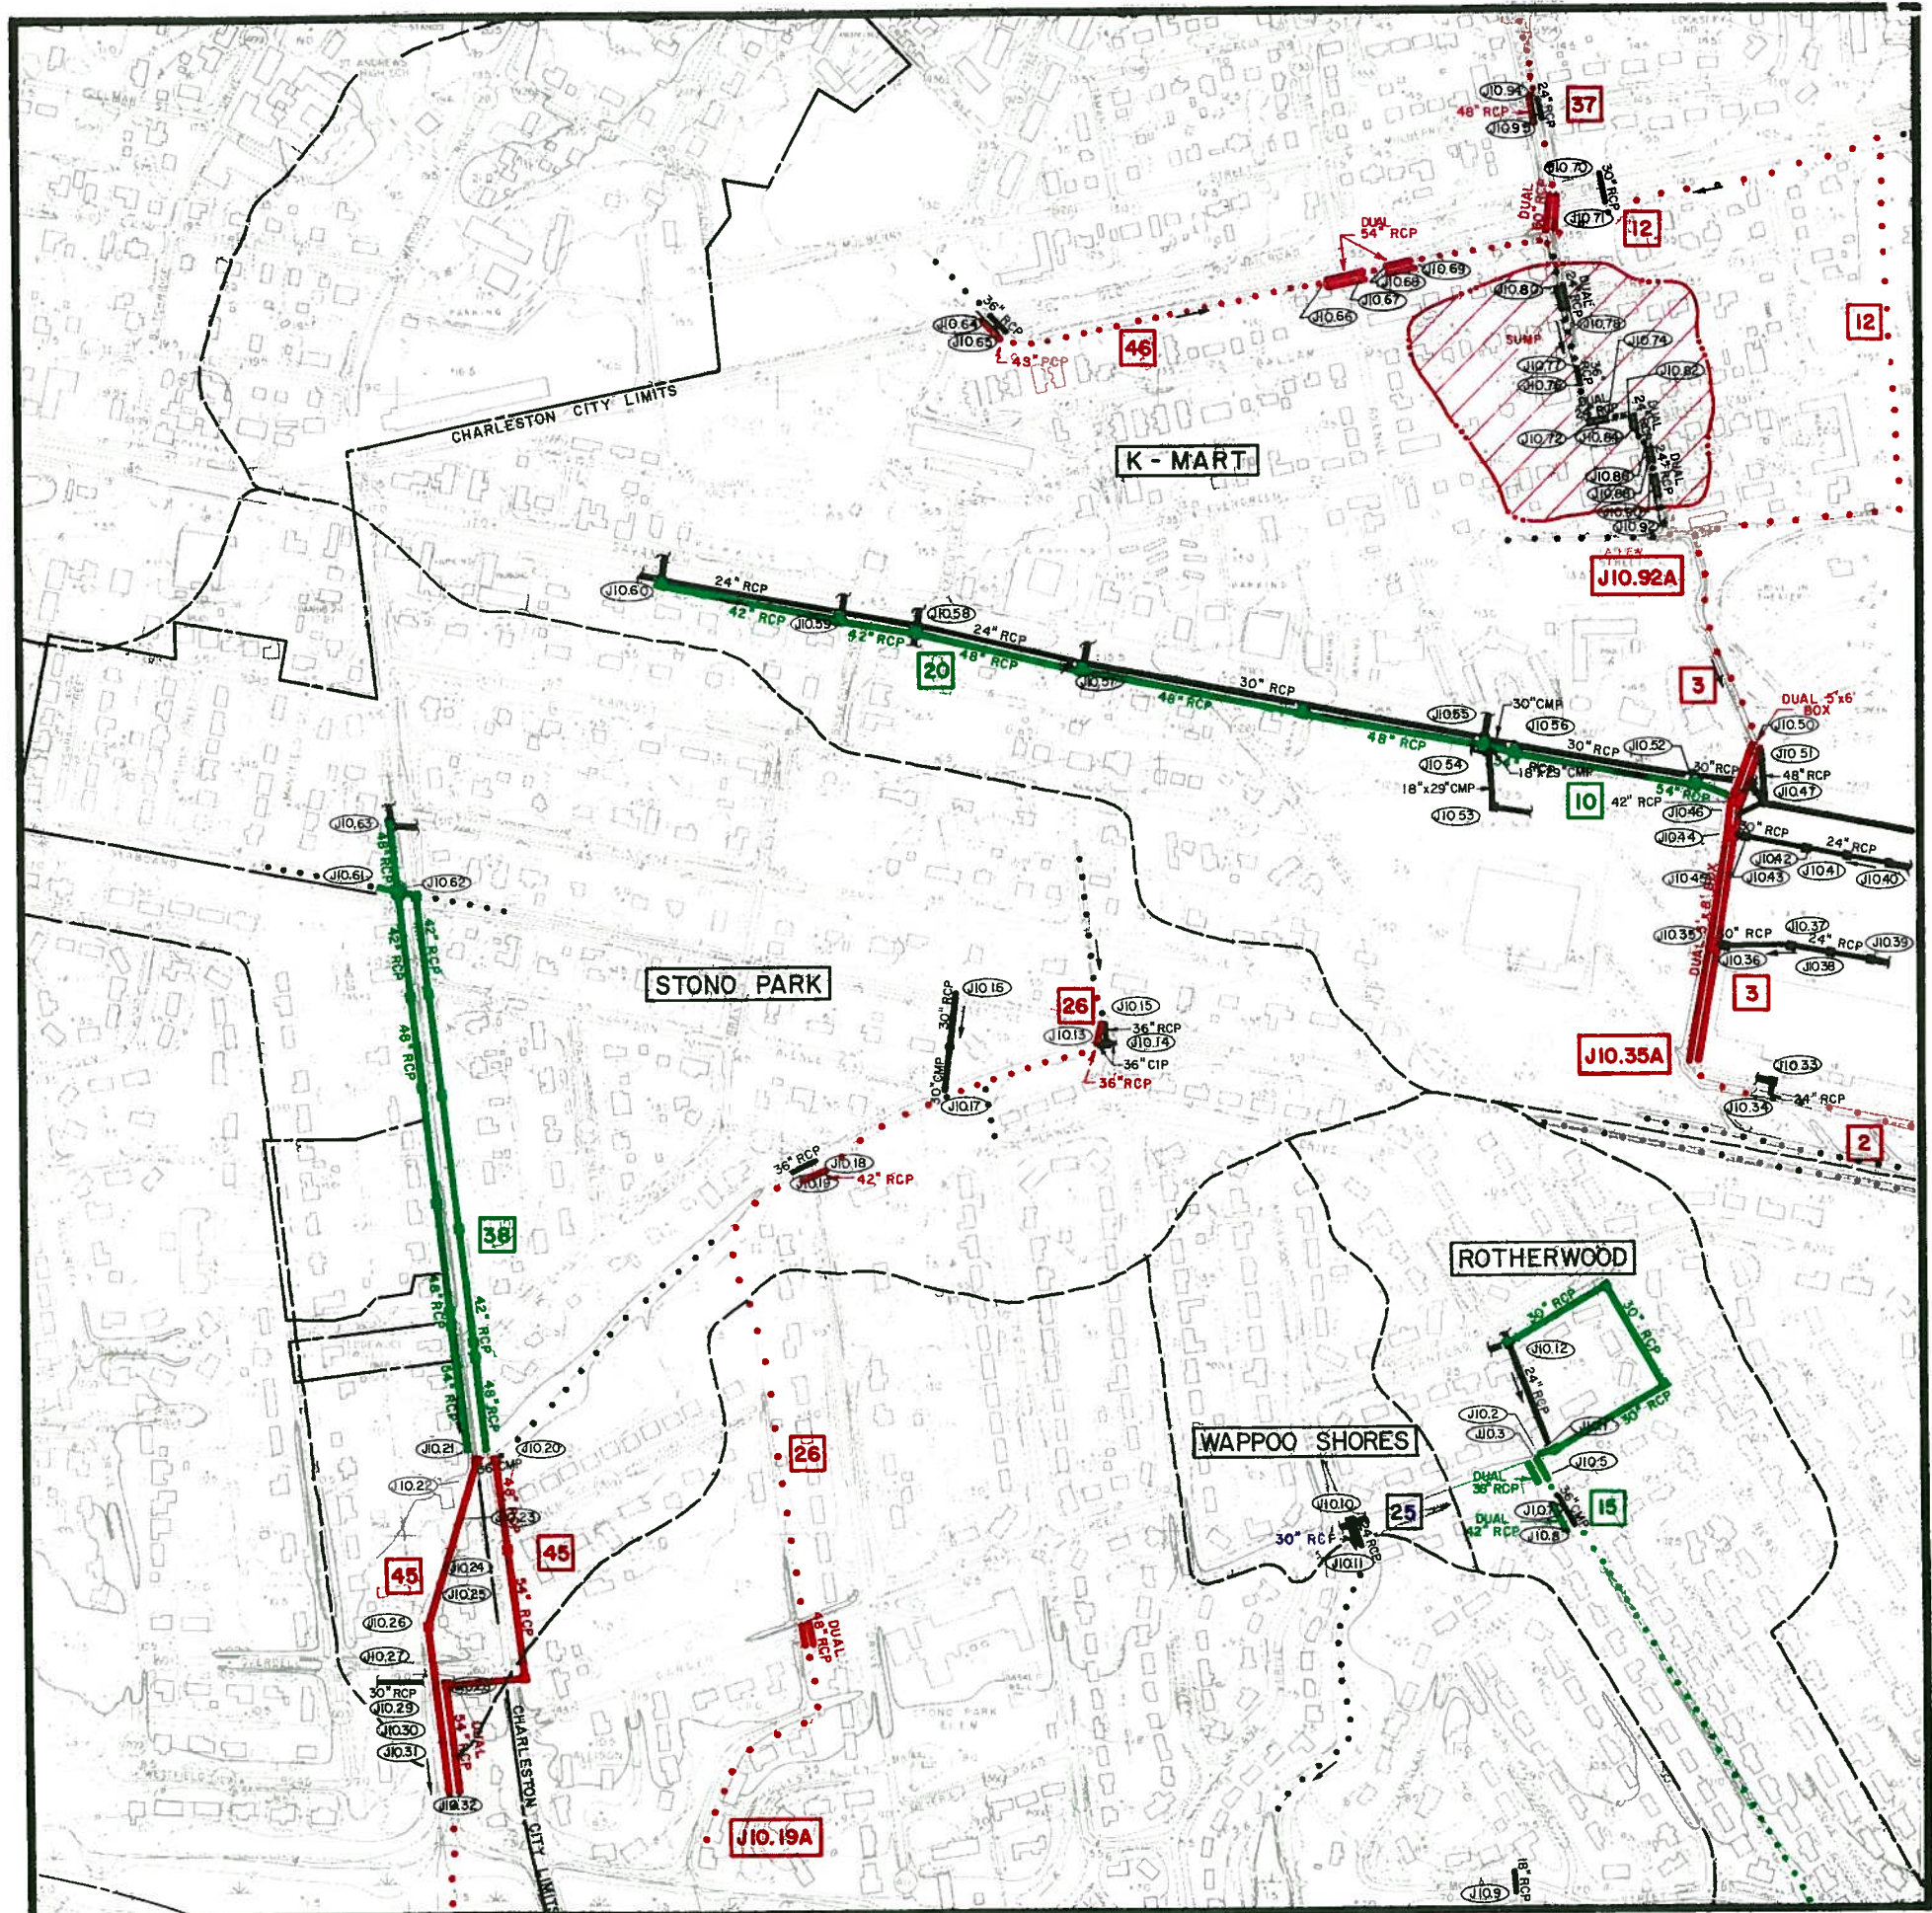


DRAINAGE SYSTEMS

MAP J11

recommended improvements

CITY OF CHARLESTON

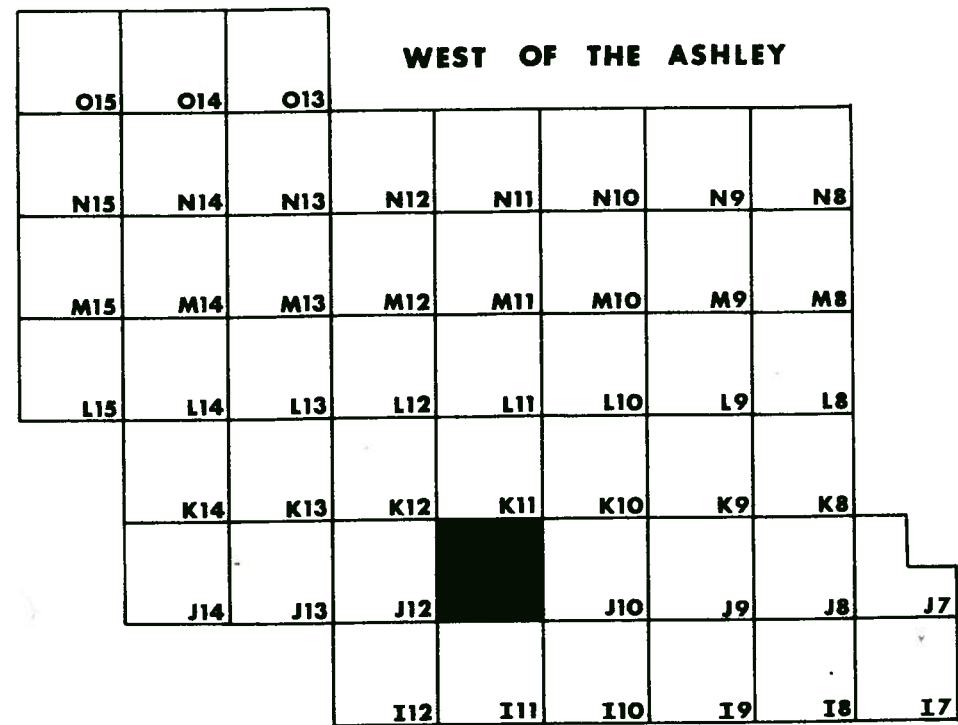

PROPOSED SYSTEM PRIORITIES

BLACK	EXISTING SYSTEMS TO REMAIN OPERATIONAL
RED	FIRST PRIORITY
GREEN	SECOND PRIORITY
BLUE	THIRD PRIORITY

LEGEND

DRAINAGE PIPE

DRAINAGE CHANNEL

CHARLESTON CITY LIMITS

WATERSHED BOUNDARY

CROSSCREEK

WATERSHED NAME

DETENTION BASIN

BRIDGE

J5.13

MANHOLE IDENTIFICATION NO.

P

PUMPING STATION

GRAPHIC SCALE

500


0

500

1000

1500

FEET

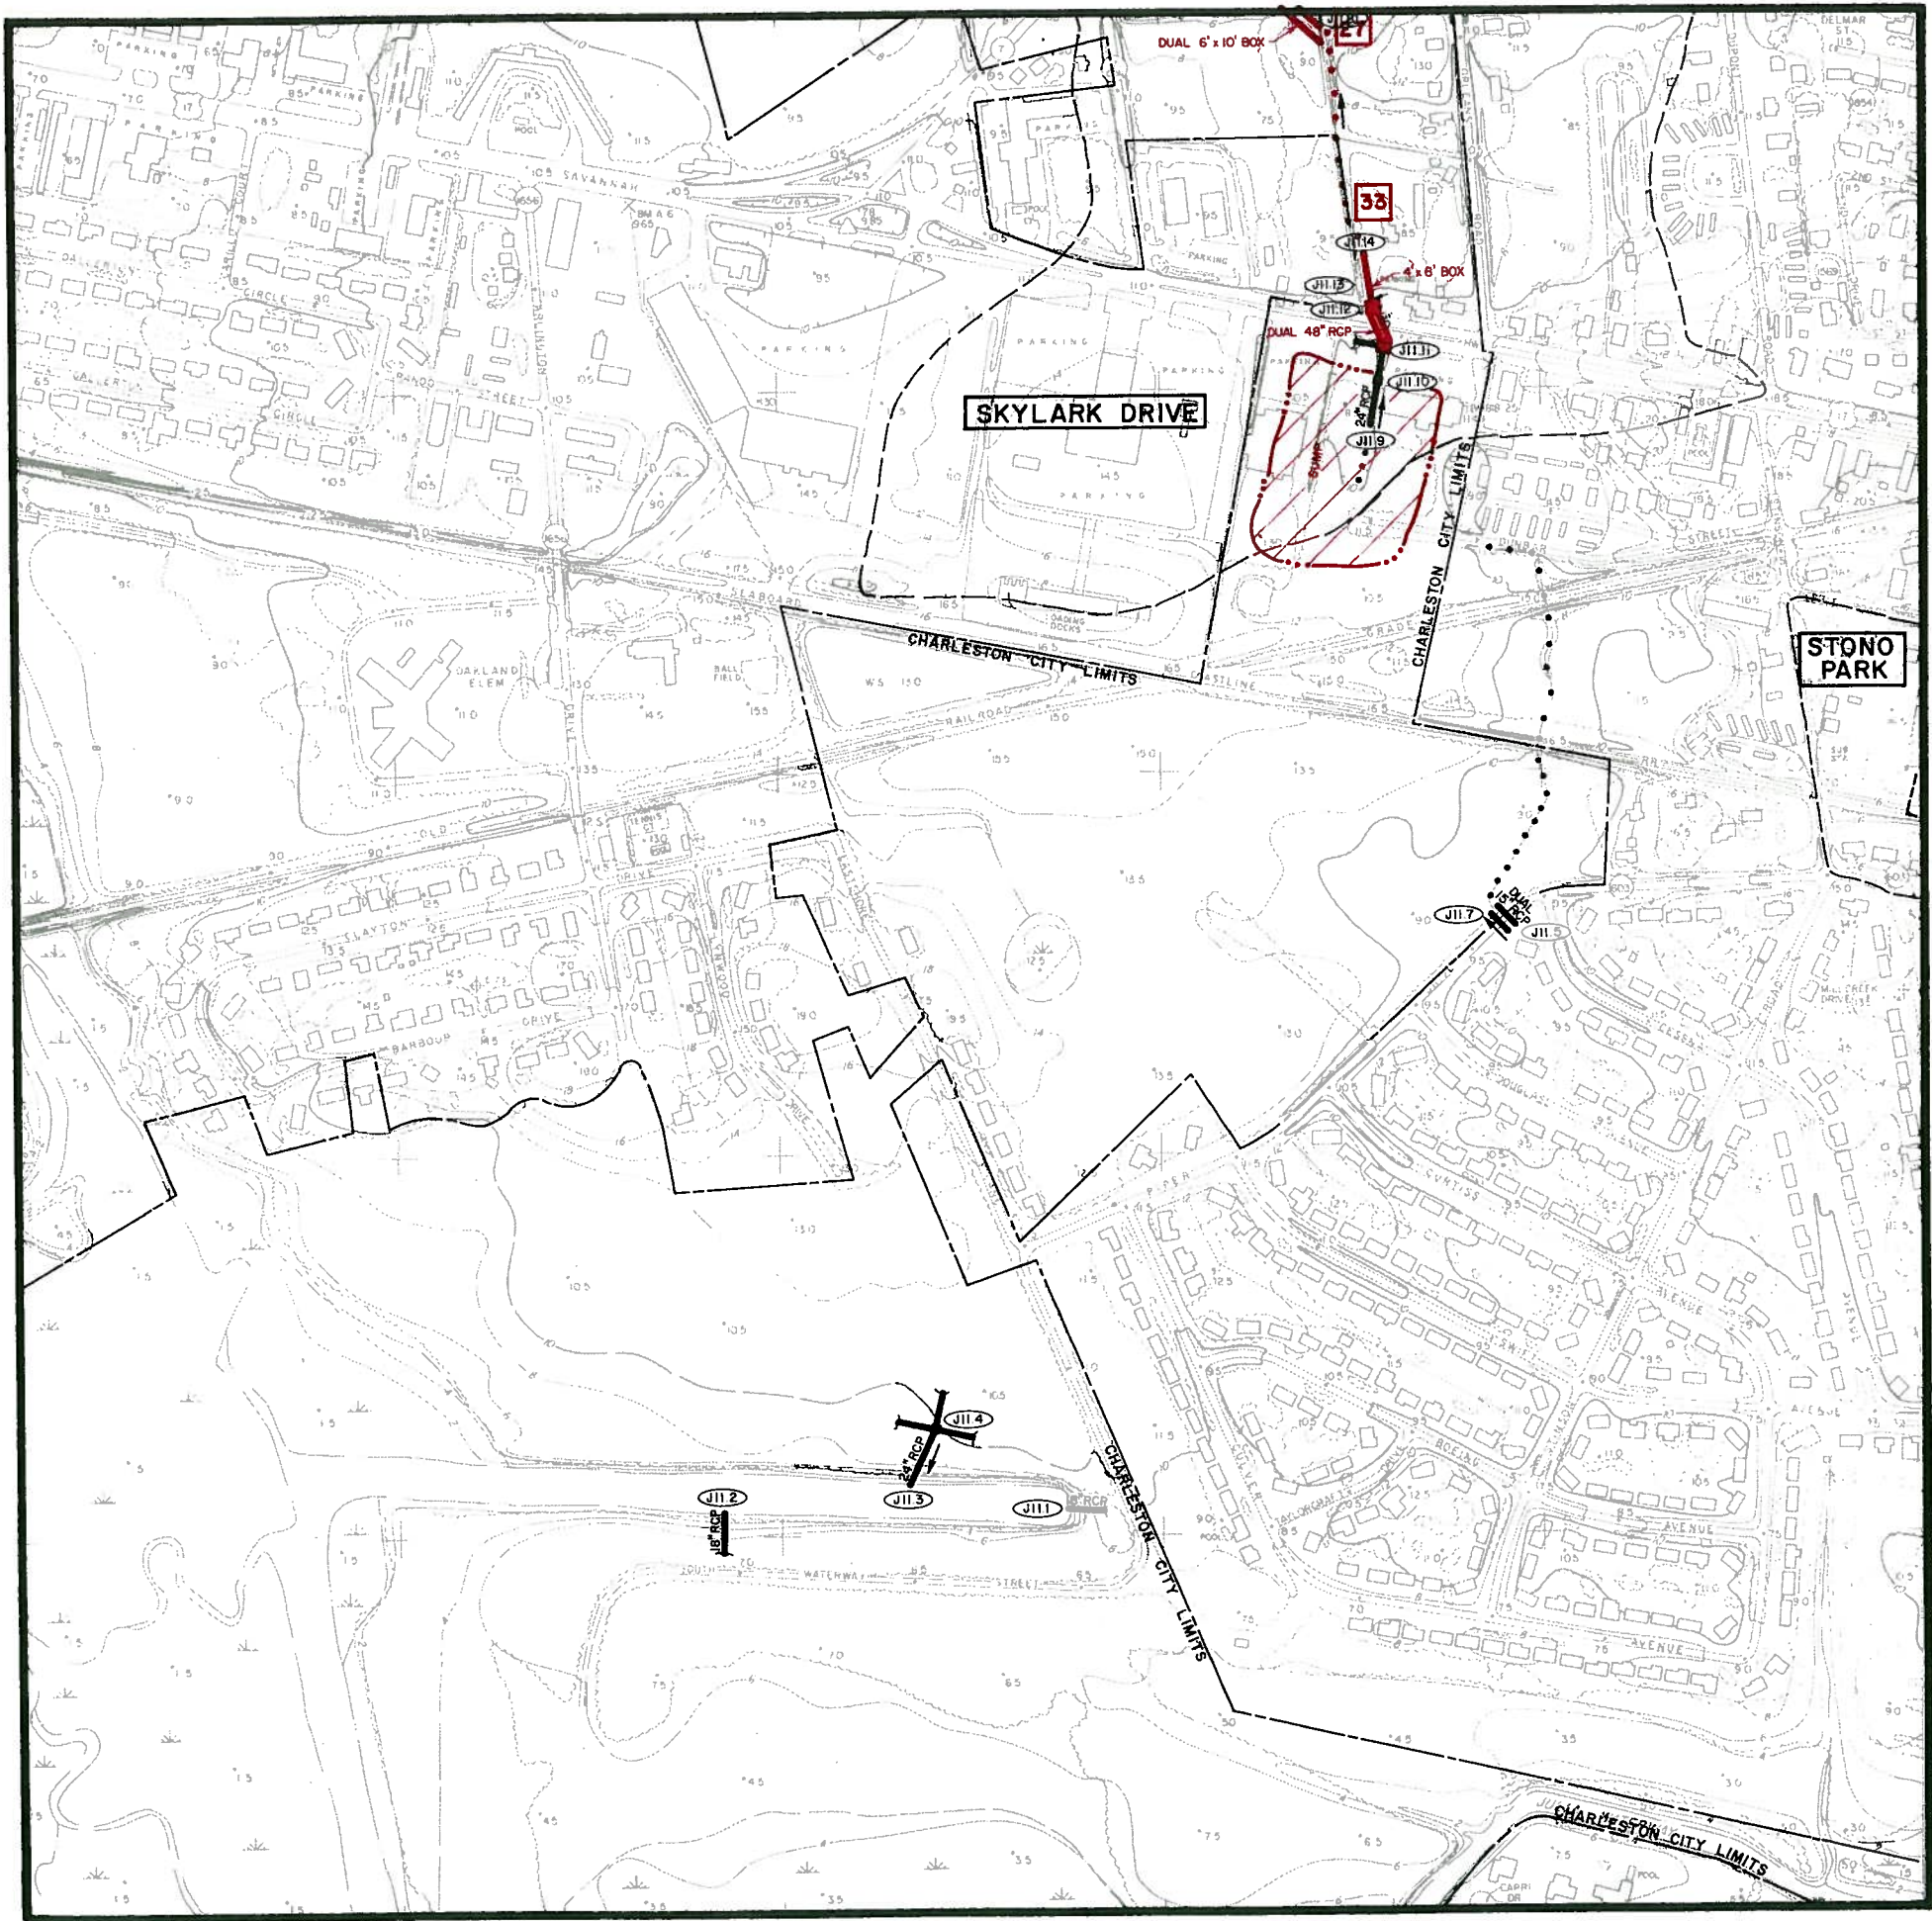

DRAINAGE SYSTEMS

MAP J12

recommended improvements CITY OF CHARLESTON

DRAINAGE SYSTEMS

MAP J12

recommended improvements CITY OF CHARLESTON

			WEST OF THE ASHLEY							
O15	O14	O13								
N15	N14	N13	N12	N11	N10	N9	N8			
M15	M14	M13	M12	M11	M10	M9	M8			
L15	L14	L13	L12	L11	L10	L9	L8			
	K14	K13	K12	K11	K10	K9	K8			
	J14	J13		J11	J10	J9	J8	J7		
			I12	I11	I10	I9	I8	I7		

PROPOSED SYSTEM PRIORITIES

BLACK EXISTING SYSTEMS TO
REMAIN OPERATIONAL

RED FIRST PRIORITY

GREEN SECOND PRIORITY


BLUE THIRD PRIORITY

LEGEND

- | | |
|---|-------------------------------------|
|  | DRAINAGE PIPE |
|  | DRAINAGE CHANNEL |
|  | CHARLESTON CITY LIMITS |
|  | WATERSHED BOUNDARY |
|  | CROSSCREEK
WATERSHED NAME |
|  | DETENTION BASIN |
|  | BRIDGE |
|  | J5.13
MANHOLE IDENTIFICATION NO. |
|  | PUMPING STATION |

GRAPHIC SCALE

A horizontal scale bar with alternating black and white segments. Above the bar, the numbers 500, 0, 500, 1000, and 1500 are printed. Below the bar, the word FEET is printed in the center.

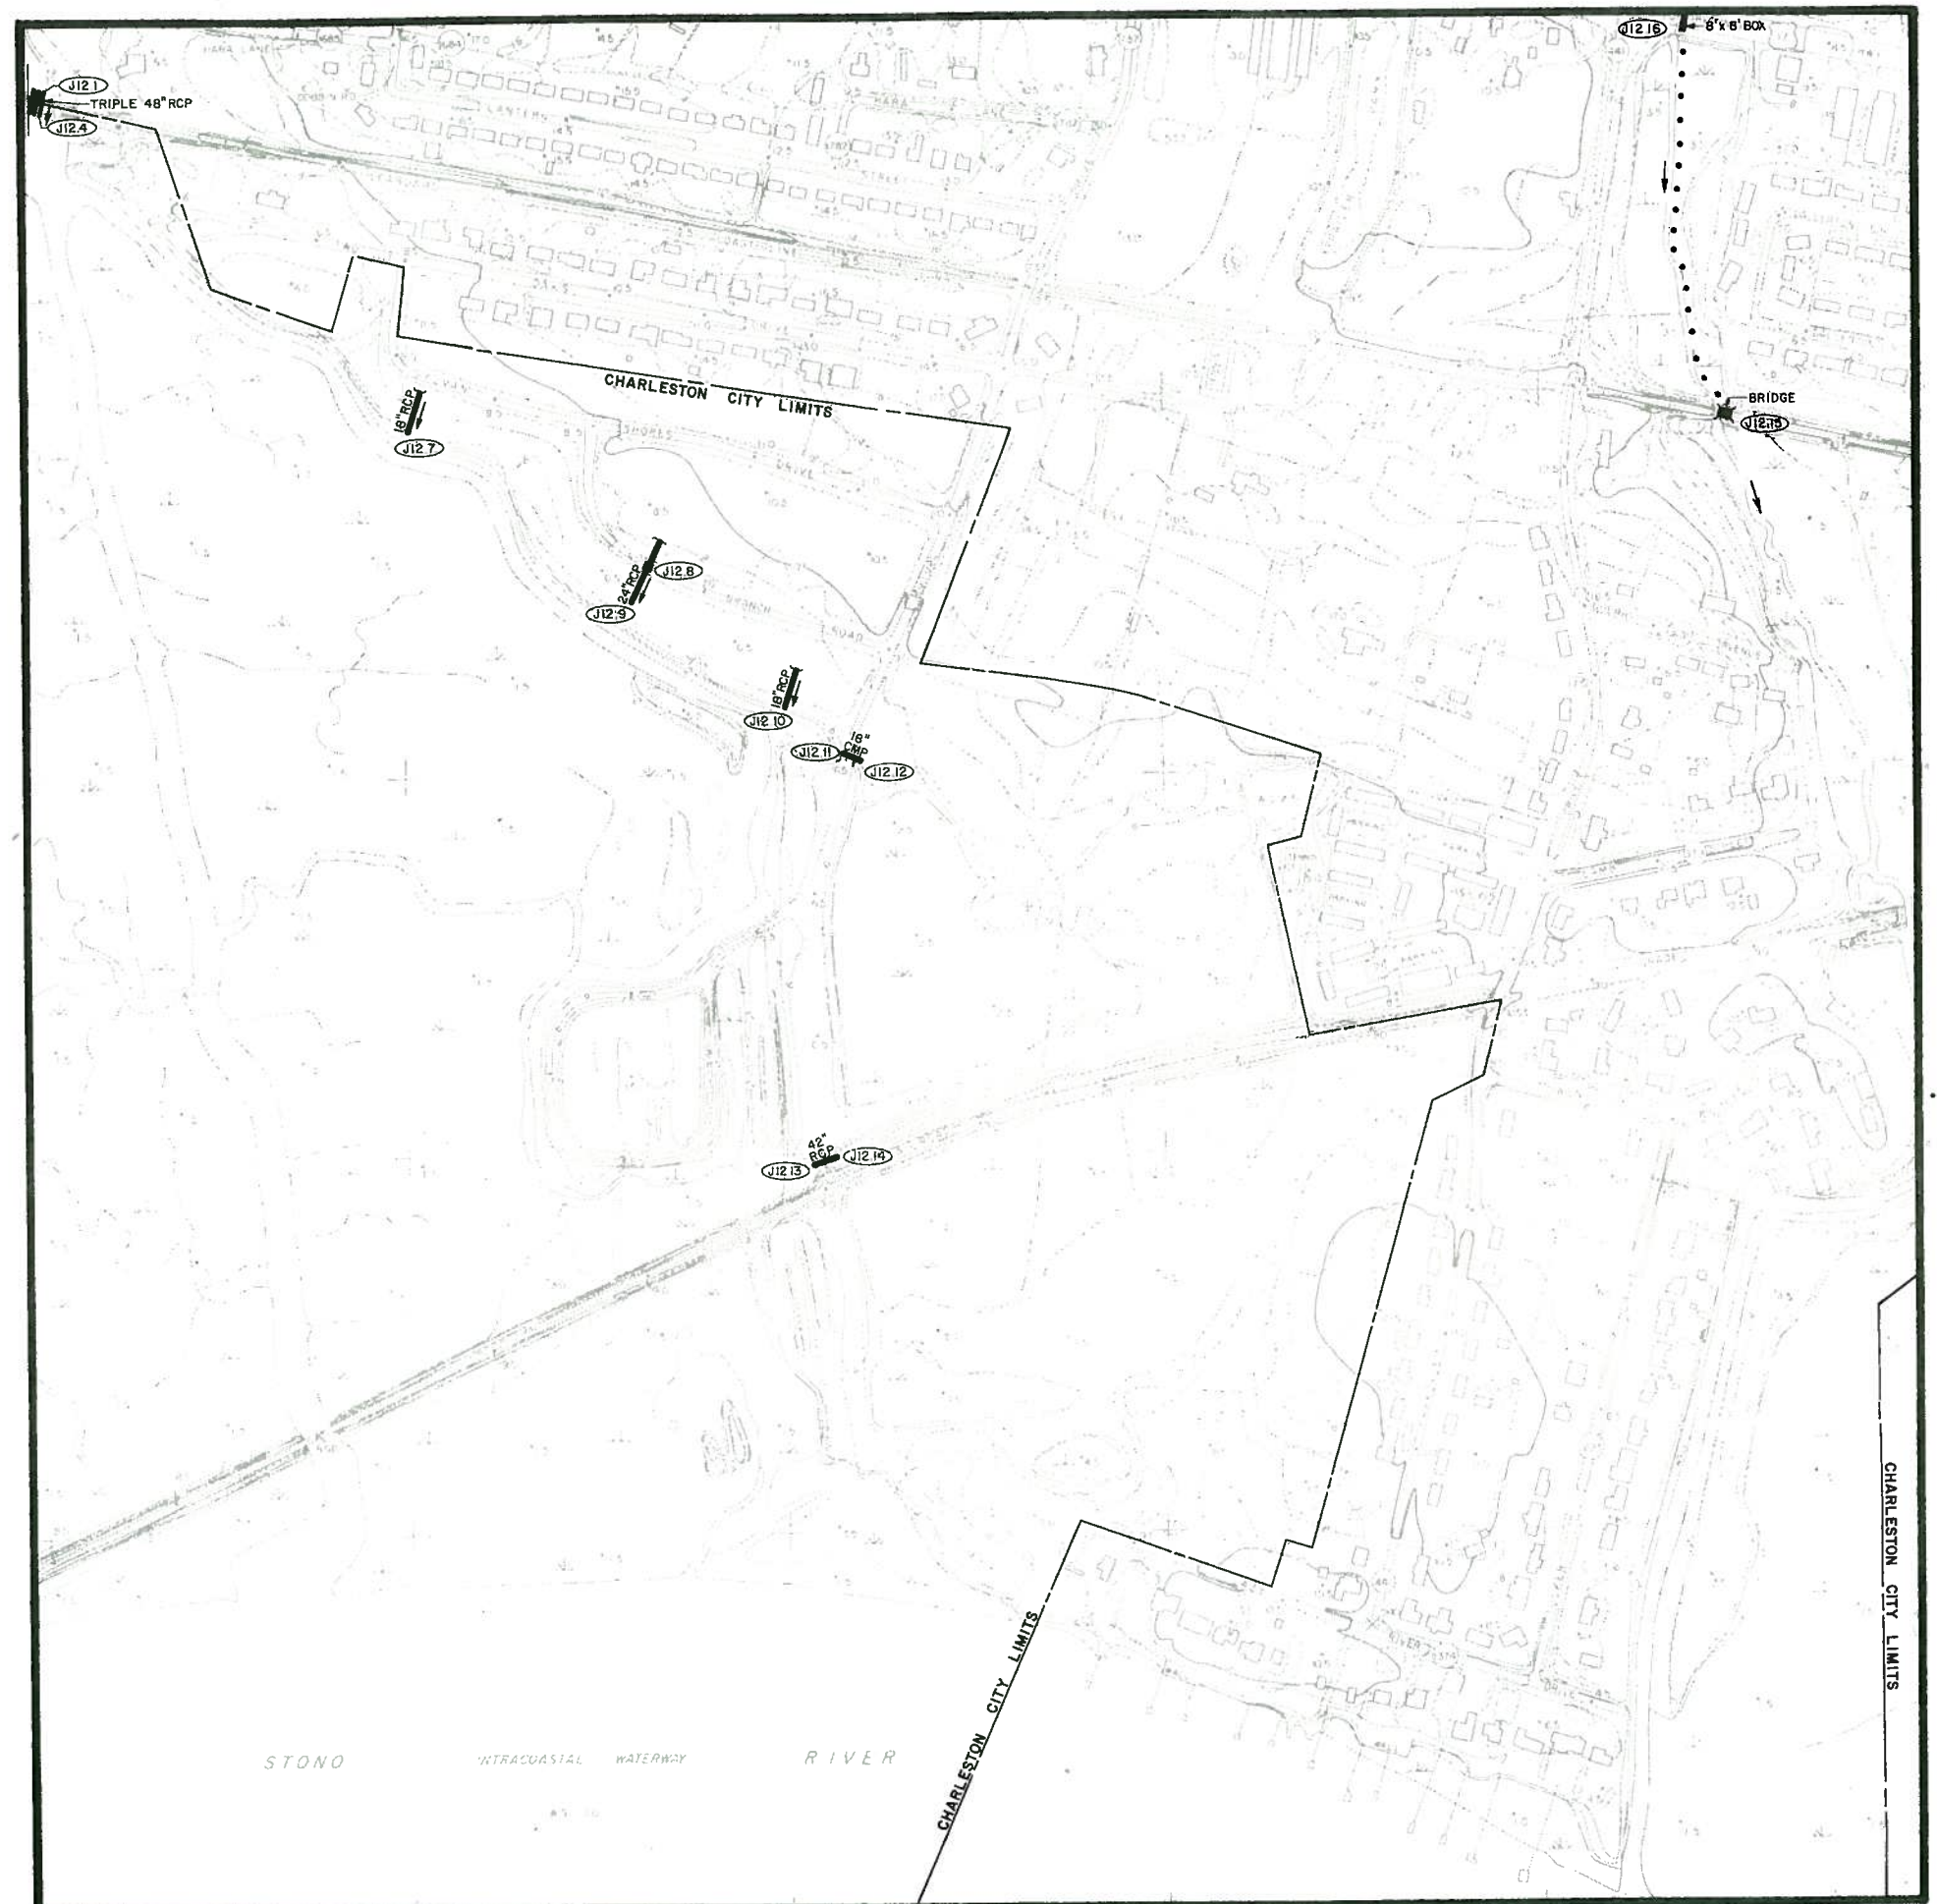

MAP J13

			WEST OF THE ASHLEY									
O15	O14	O13										
N15	N14	N13	N12	N11	N10	N9	N8					
M15	M14	M13	M12	M11	M10	M9	M8					
L15	L14	L13	L12	L11	L10	L9	L8					
	K14	K13	K12	K11	K10	K9	K8					
	J14		J12	J11	J10	J9	J8	J7				
			I12	I11	I10	I9	I8	I7				

BLACK	EXISTING SYSTEMS TO REMAIN OPERATIONAL
RED	FIRST PRIORITY
GREEN	SECOND PRIORITY
BLUE	THIRD PRIORITY

	DRAINAGE PIPE
	DRAINAGE CHANNEL
	CHARLESTON CITY LIMITS
	WATERSHED BOUNDARY
	WATERSHED NAME
	DETENTION BASIN
	BRIDGE
	MANHOLE IDENTIFICATION NO.
	PUMPING STATION

GRAPHIC SCALE 500 0 500 1000 1500
FEET



MAP K8

recommended improvements
CITY OF CHARLESTON

WEST OF THE ASHLEY									
O15	O14	O13							
N15	N14	N13	N12	N11	N10	N9	N8		
M15	M14	M13	M12	M11	M10	M9	M8		
L15	L14	L13	L12	L11	L10	L9	L8		
	K14	K13	K12	K11	K10	K9			
	J14	J13	J12	J11	J10	J9	J8	J7	
			I12	I11	I10	I9	I8	I7	

PROPOSED SYSTEM PRIORITIES

BLACK EXISTING SYSTEMS TO
REMAIN OPERATIONAL

RED FIRST PRIORITY


GREEN SECOND PRIORITY

BLUE THIRD PRIORITY

LEGEND

- | | |
|---|----------------------------|
|  | DRAINAGE PIPE |
|  | DRAINAGE CHANNEL |
|  | CHARLESTON CITY LIMITS |
|  | WATERSHED BOUNDARY |
|  | WATERSHED NAME |
|  | DETENTION BASIN |
|  | BRIDGE |
|  | MANHOLE IDENTIFICATION NO. |
|  | PUMPING STATION |

GRAPHIC
SCALE


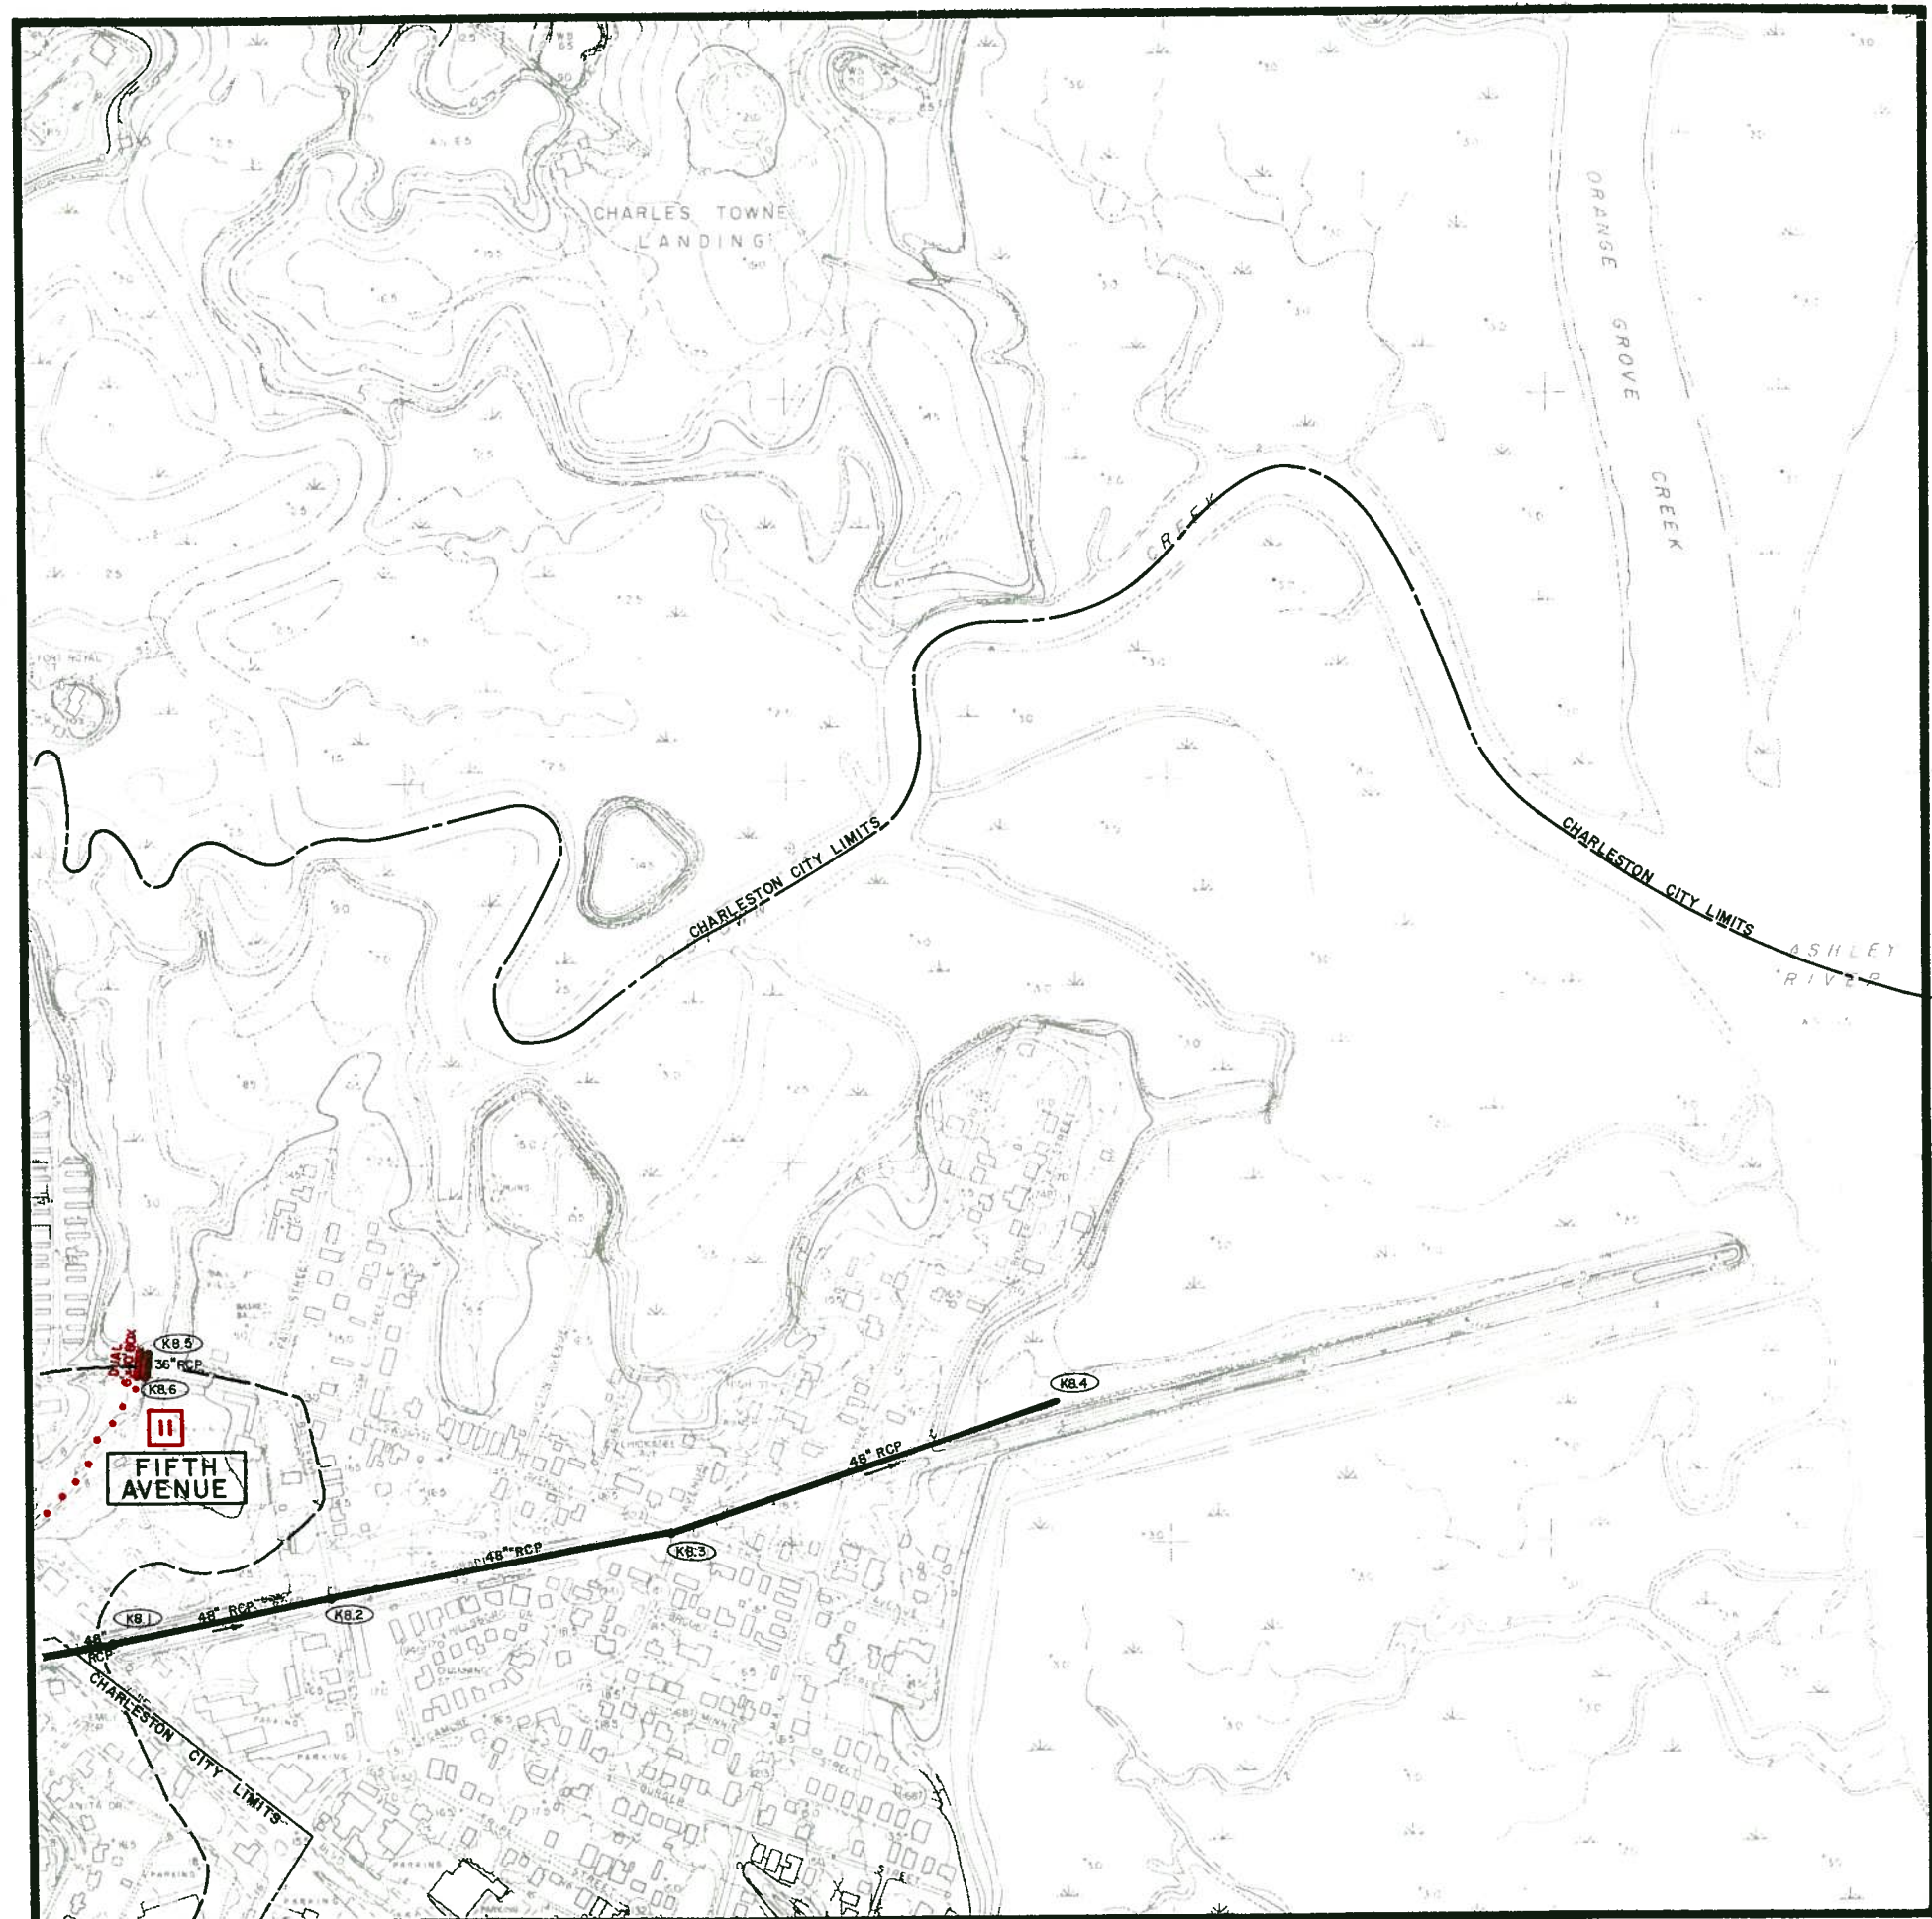


DRAINAGE SYSTEMS

MAP K9

recommended improvements

CITY OF CHARLESTON

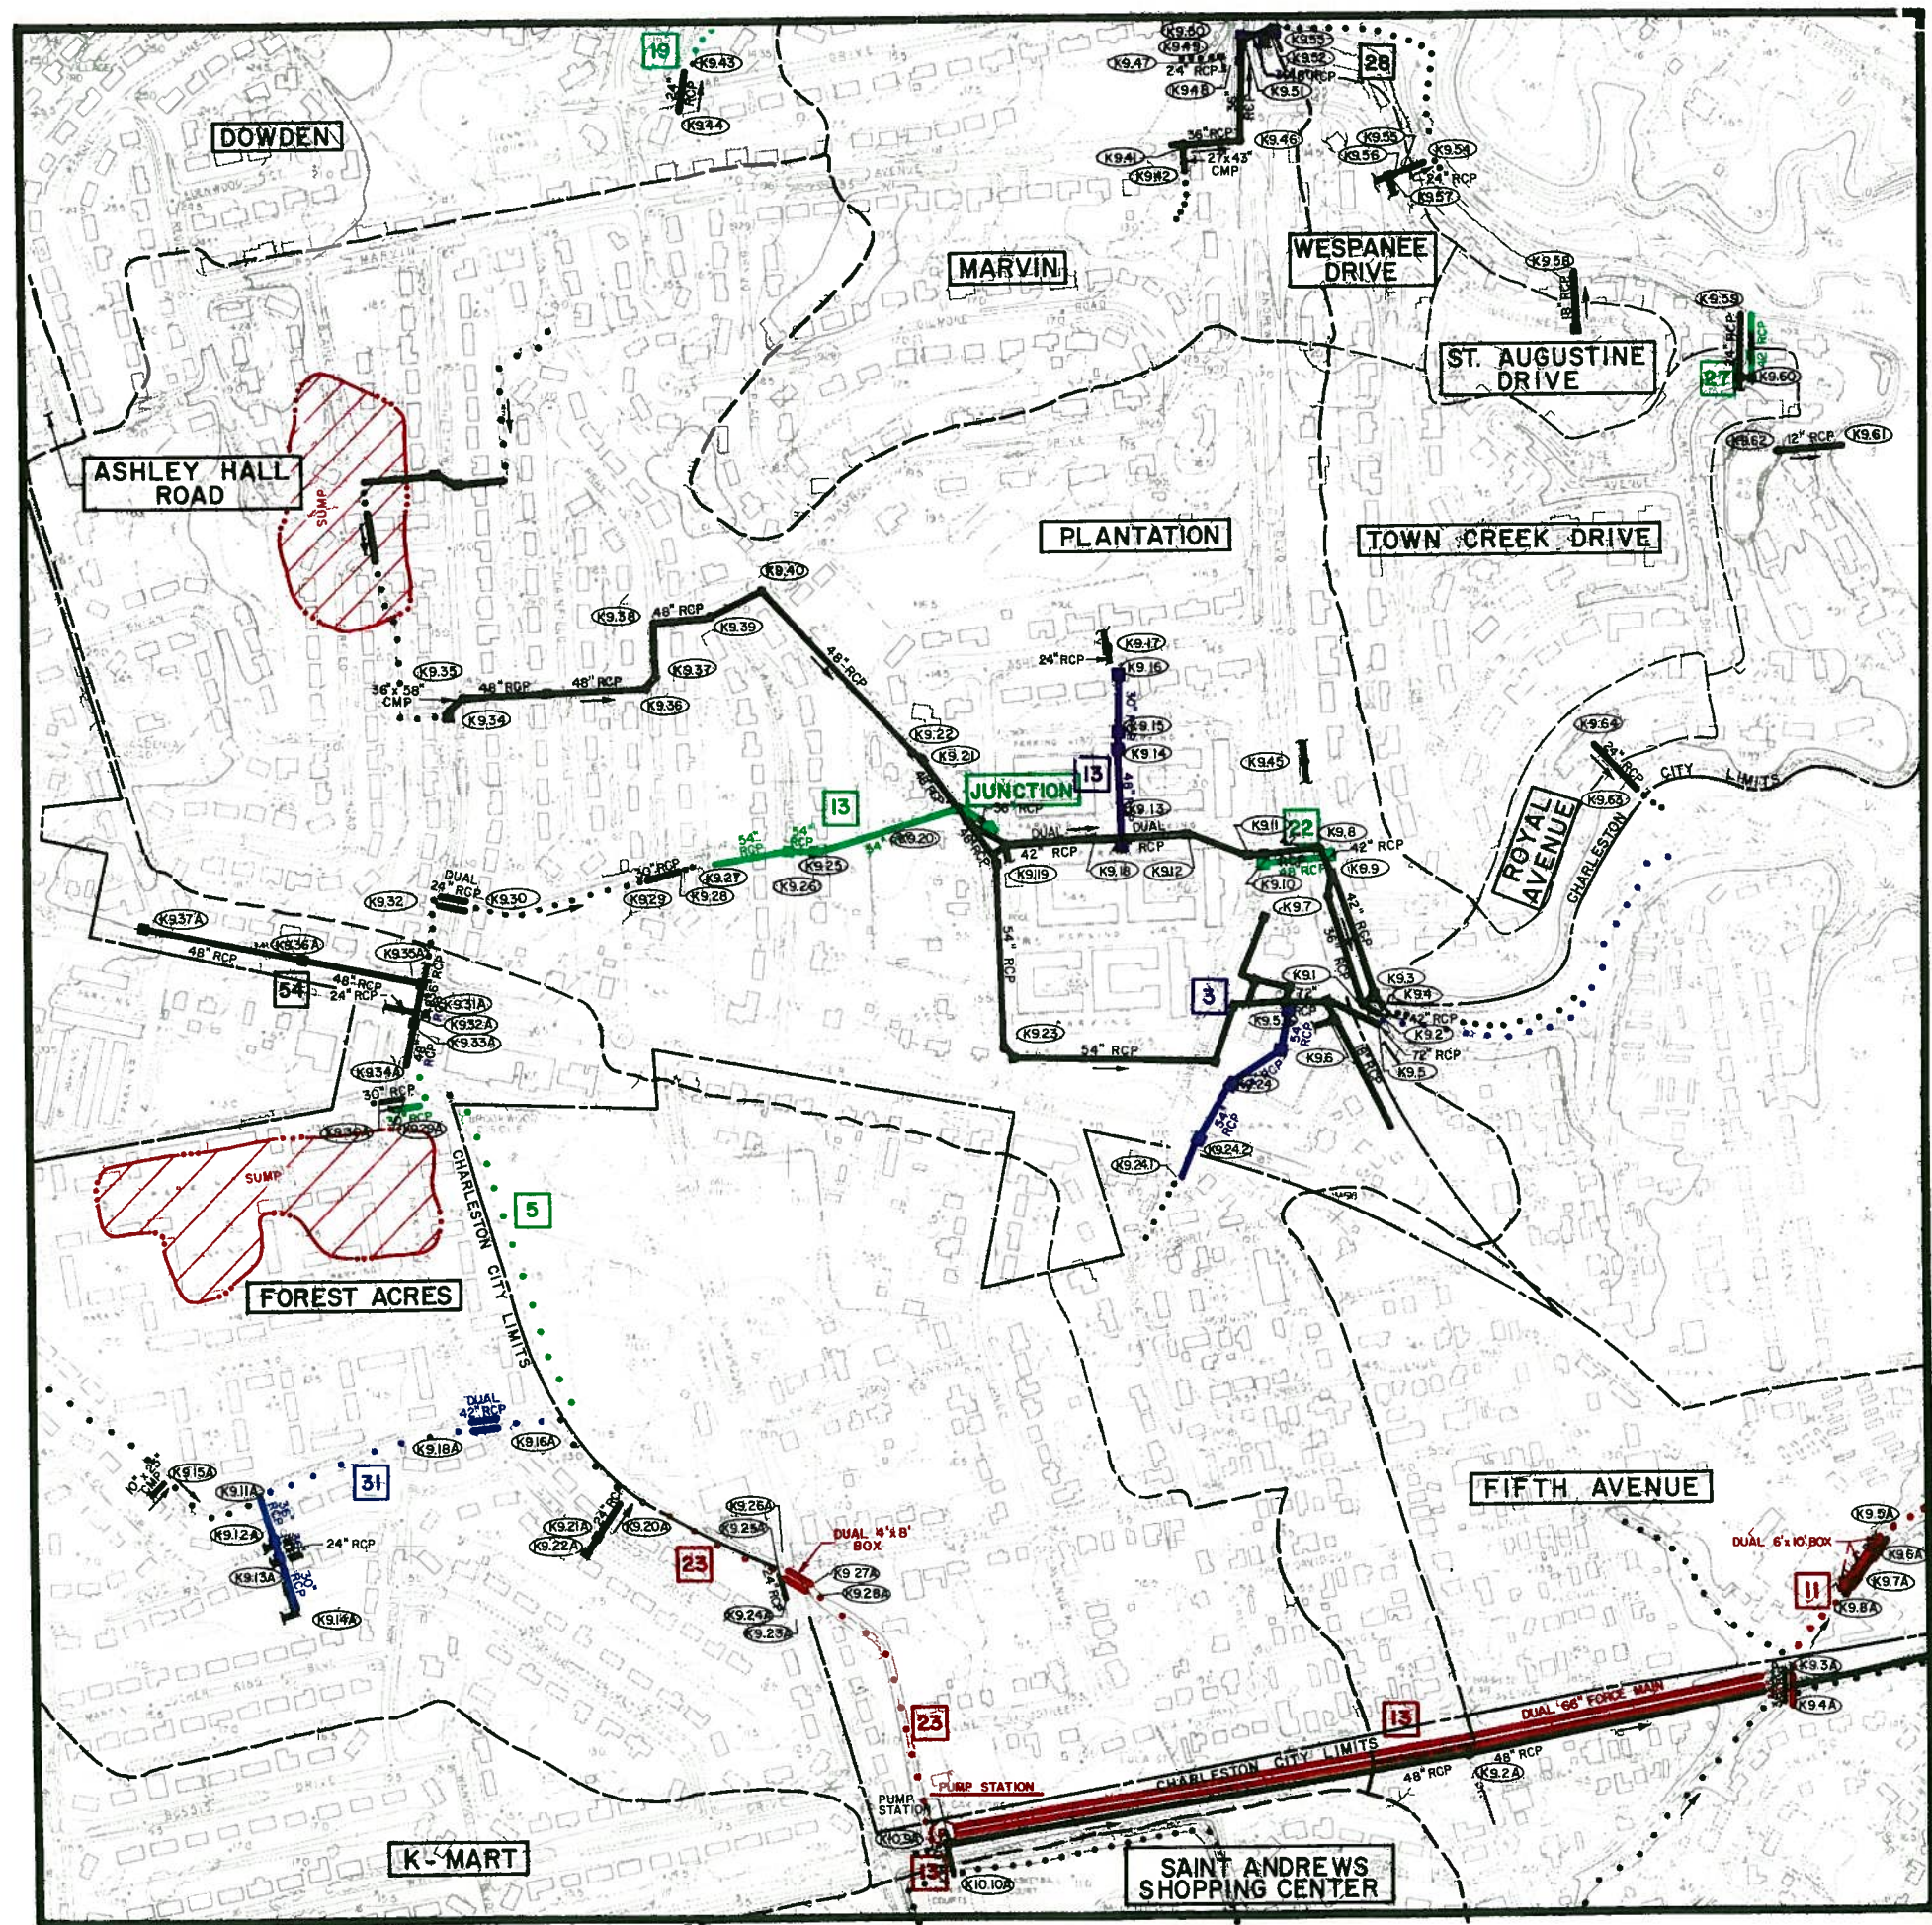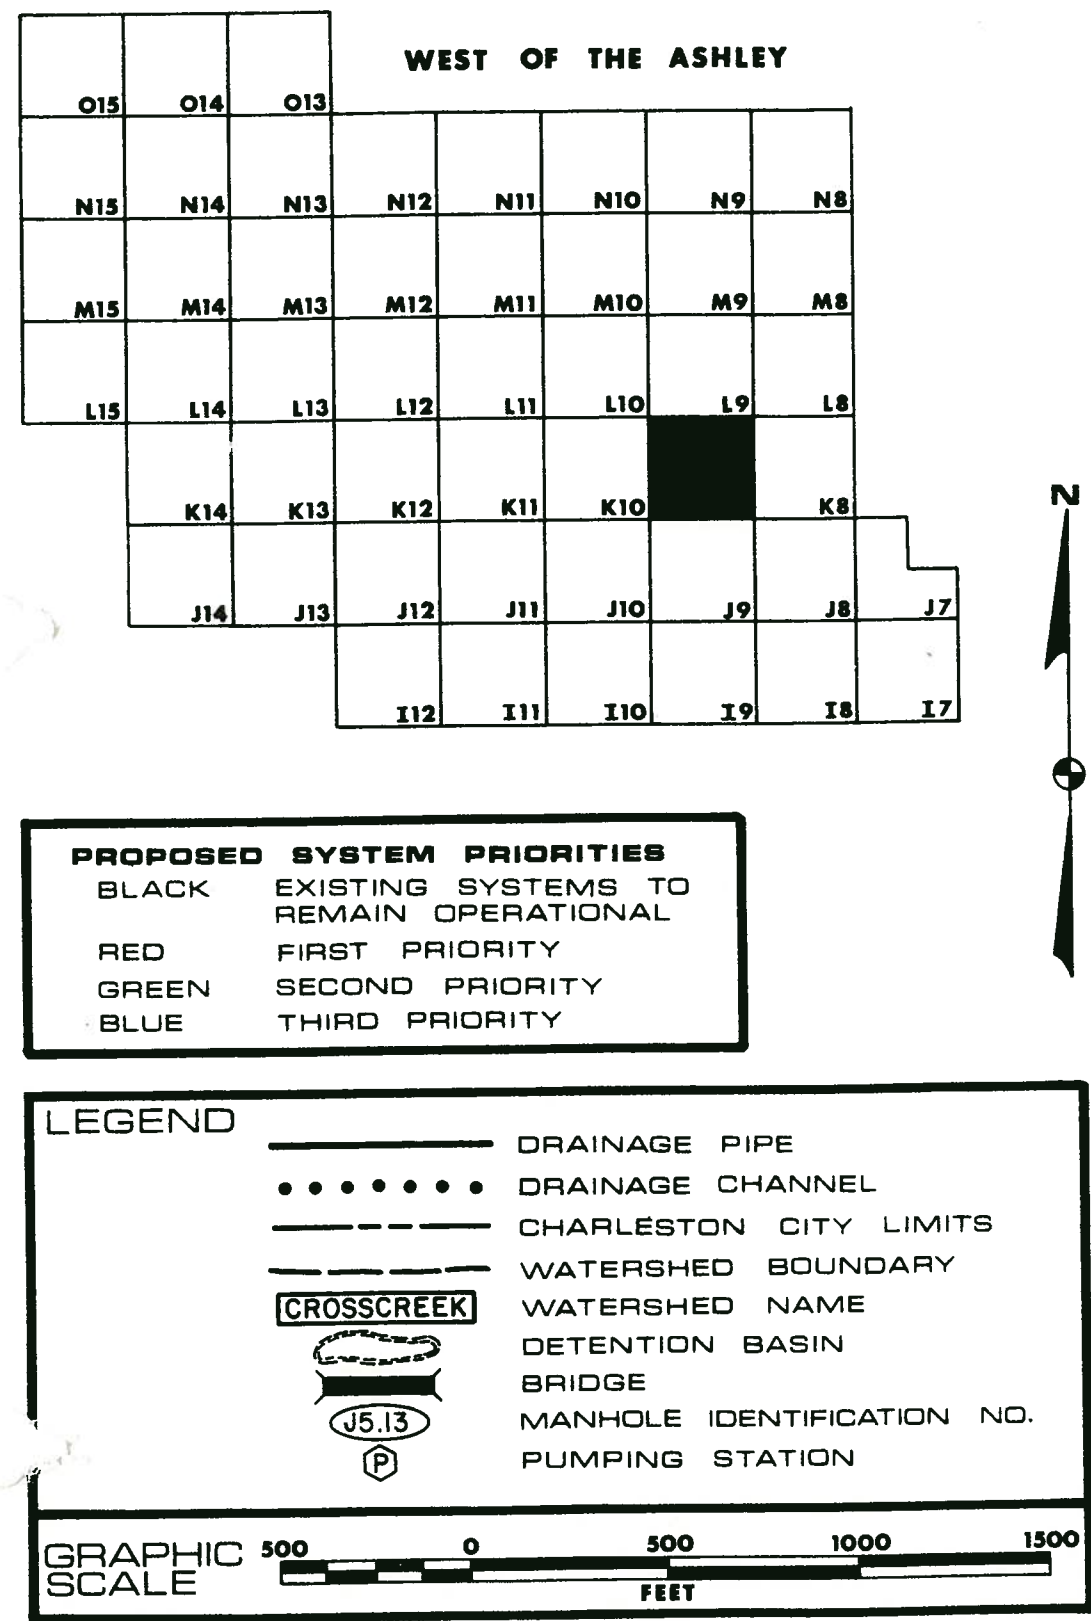

DRAINAGE SYSTEMS MAP K10

recommended improvements

CITY OF CHARLESTON

WEST OF THE ASHLEY									
O15	O14	O13							
N15	N14	N13	N12	N11	N10	N9	N8		
M15	M14	M13	M12	M11	M10	M9	M8		
L15	L14	L13	L12	L11	L10	L9	L8		
	K14	K13	K12	K11		K9	K8		
	J14	J13	J12	J11	J10	J9	J8	J7	
			I12	I11	I10	I9	I8	I7	

PROPOSED SYSTEM PRIORITIES

BLACK EXISTING SYSTEMS TO
REMAIN OPERATIONAL

RED FIRST PRIORITY

GREEN SECOND PRIORITY

BLUE THIRD PRIORITY


LEGEND

- | | |
|---|----------------------------|
|  | DRAINAGE PIPE |
|  | DRAINAGE CHANNEL |
|  | CHARLESTON CITY LIMITS |
|  | WATERSHED BOUNDARY |
|  | WATERSHED NAME |
|  | DETENTION BASIN |
|  | BRIDGE |
|  | MANHOLE IDENTIFICATION NO. |
|  | PUMPING STATION |

GRAPHIC SCALE

500 0 500 1000 1500

FEET

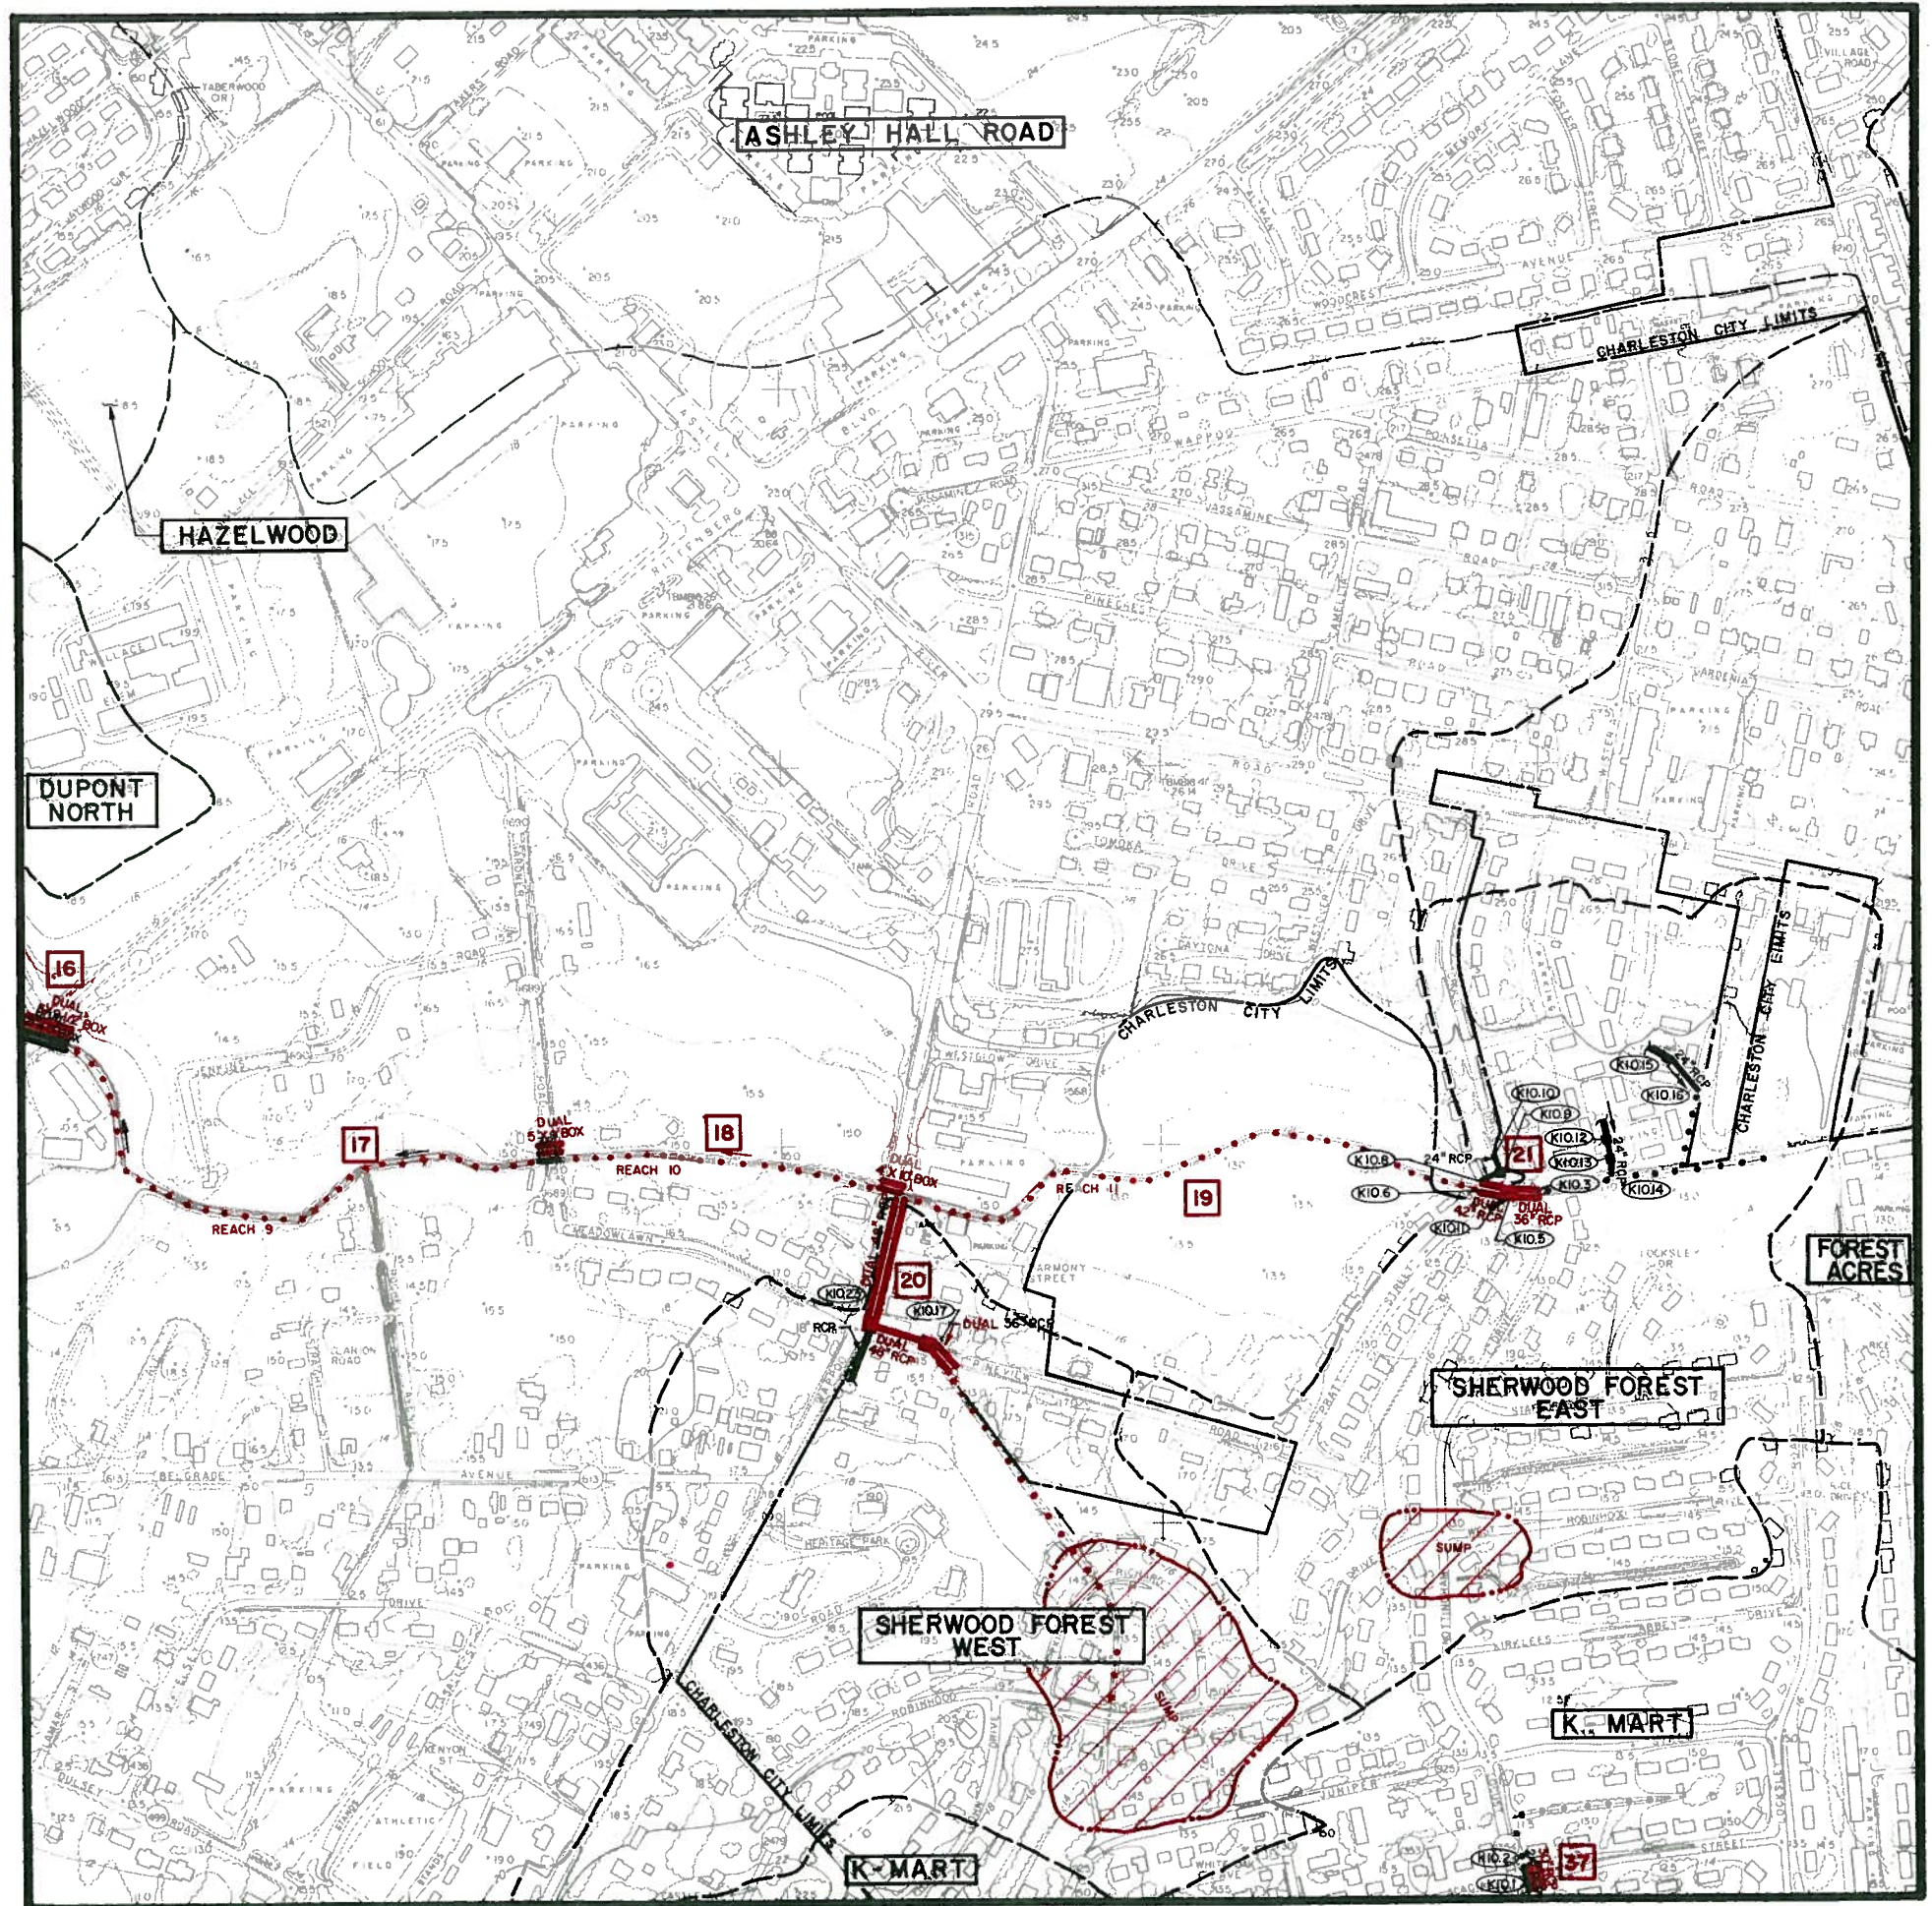

DRAINAGE SYSTEMS | MAP K11

recommended improvements
CITY OF CHARLESTON

			WEST OF THE ASHLEY							
O15	O14	O13								
N15	N14	N13	N12	N11	N10	N9	N8			
M15	M14	M13	M12	M11	M10	M9	M8			
L15	L14	L13	L12	L11	L10	L9	L8			
	K14	K13	K12		K10	K9	K8			
	J14	J13	J12	J11	J10	J9	J8	J7		
			I12	I11	I10	I9	I8	I7		

PROPOSED SYSTEM PRIORITIES

BLACK	EXISTING SYSTEMS TO REMAIN OPERATIONAL
RED	FIRST PRIORITY
GREEN	SECOND PRIORITY
BLUE	THIRD PRIORITY


LEGEND

- | | |
|---|----------------------------|
|  | DRAINAGE PIPE |
|  | DRAINAGE CHANNEL |
|  | CHARLESTON CITY LIMITS |
|  | WATERSHED BOUNDARY |
|  | WATERSHED NAME |
|  | DETENTION BASIN |
|  | BRIDGE |
|  | MANHOLE IDENTIFICATION NO. |
|  | PUMPING STATION |

GRAPHIC SCALE

500 0 500 1000 1500

FEET

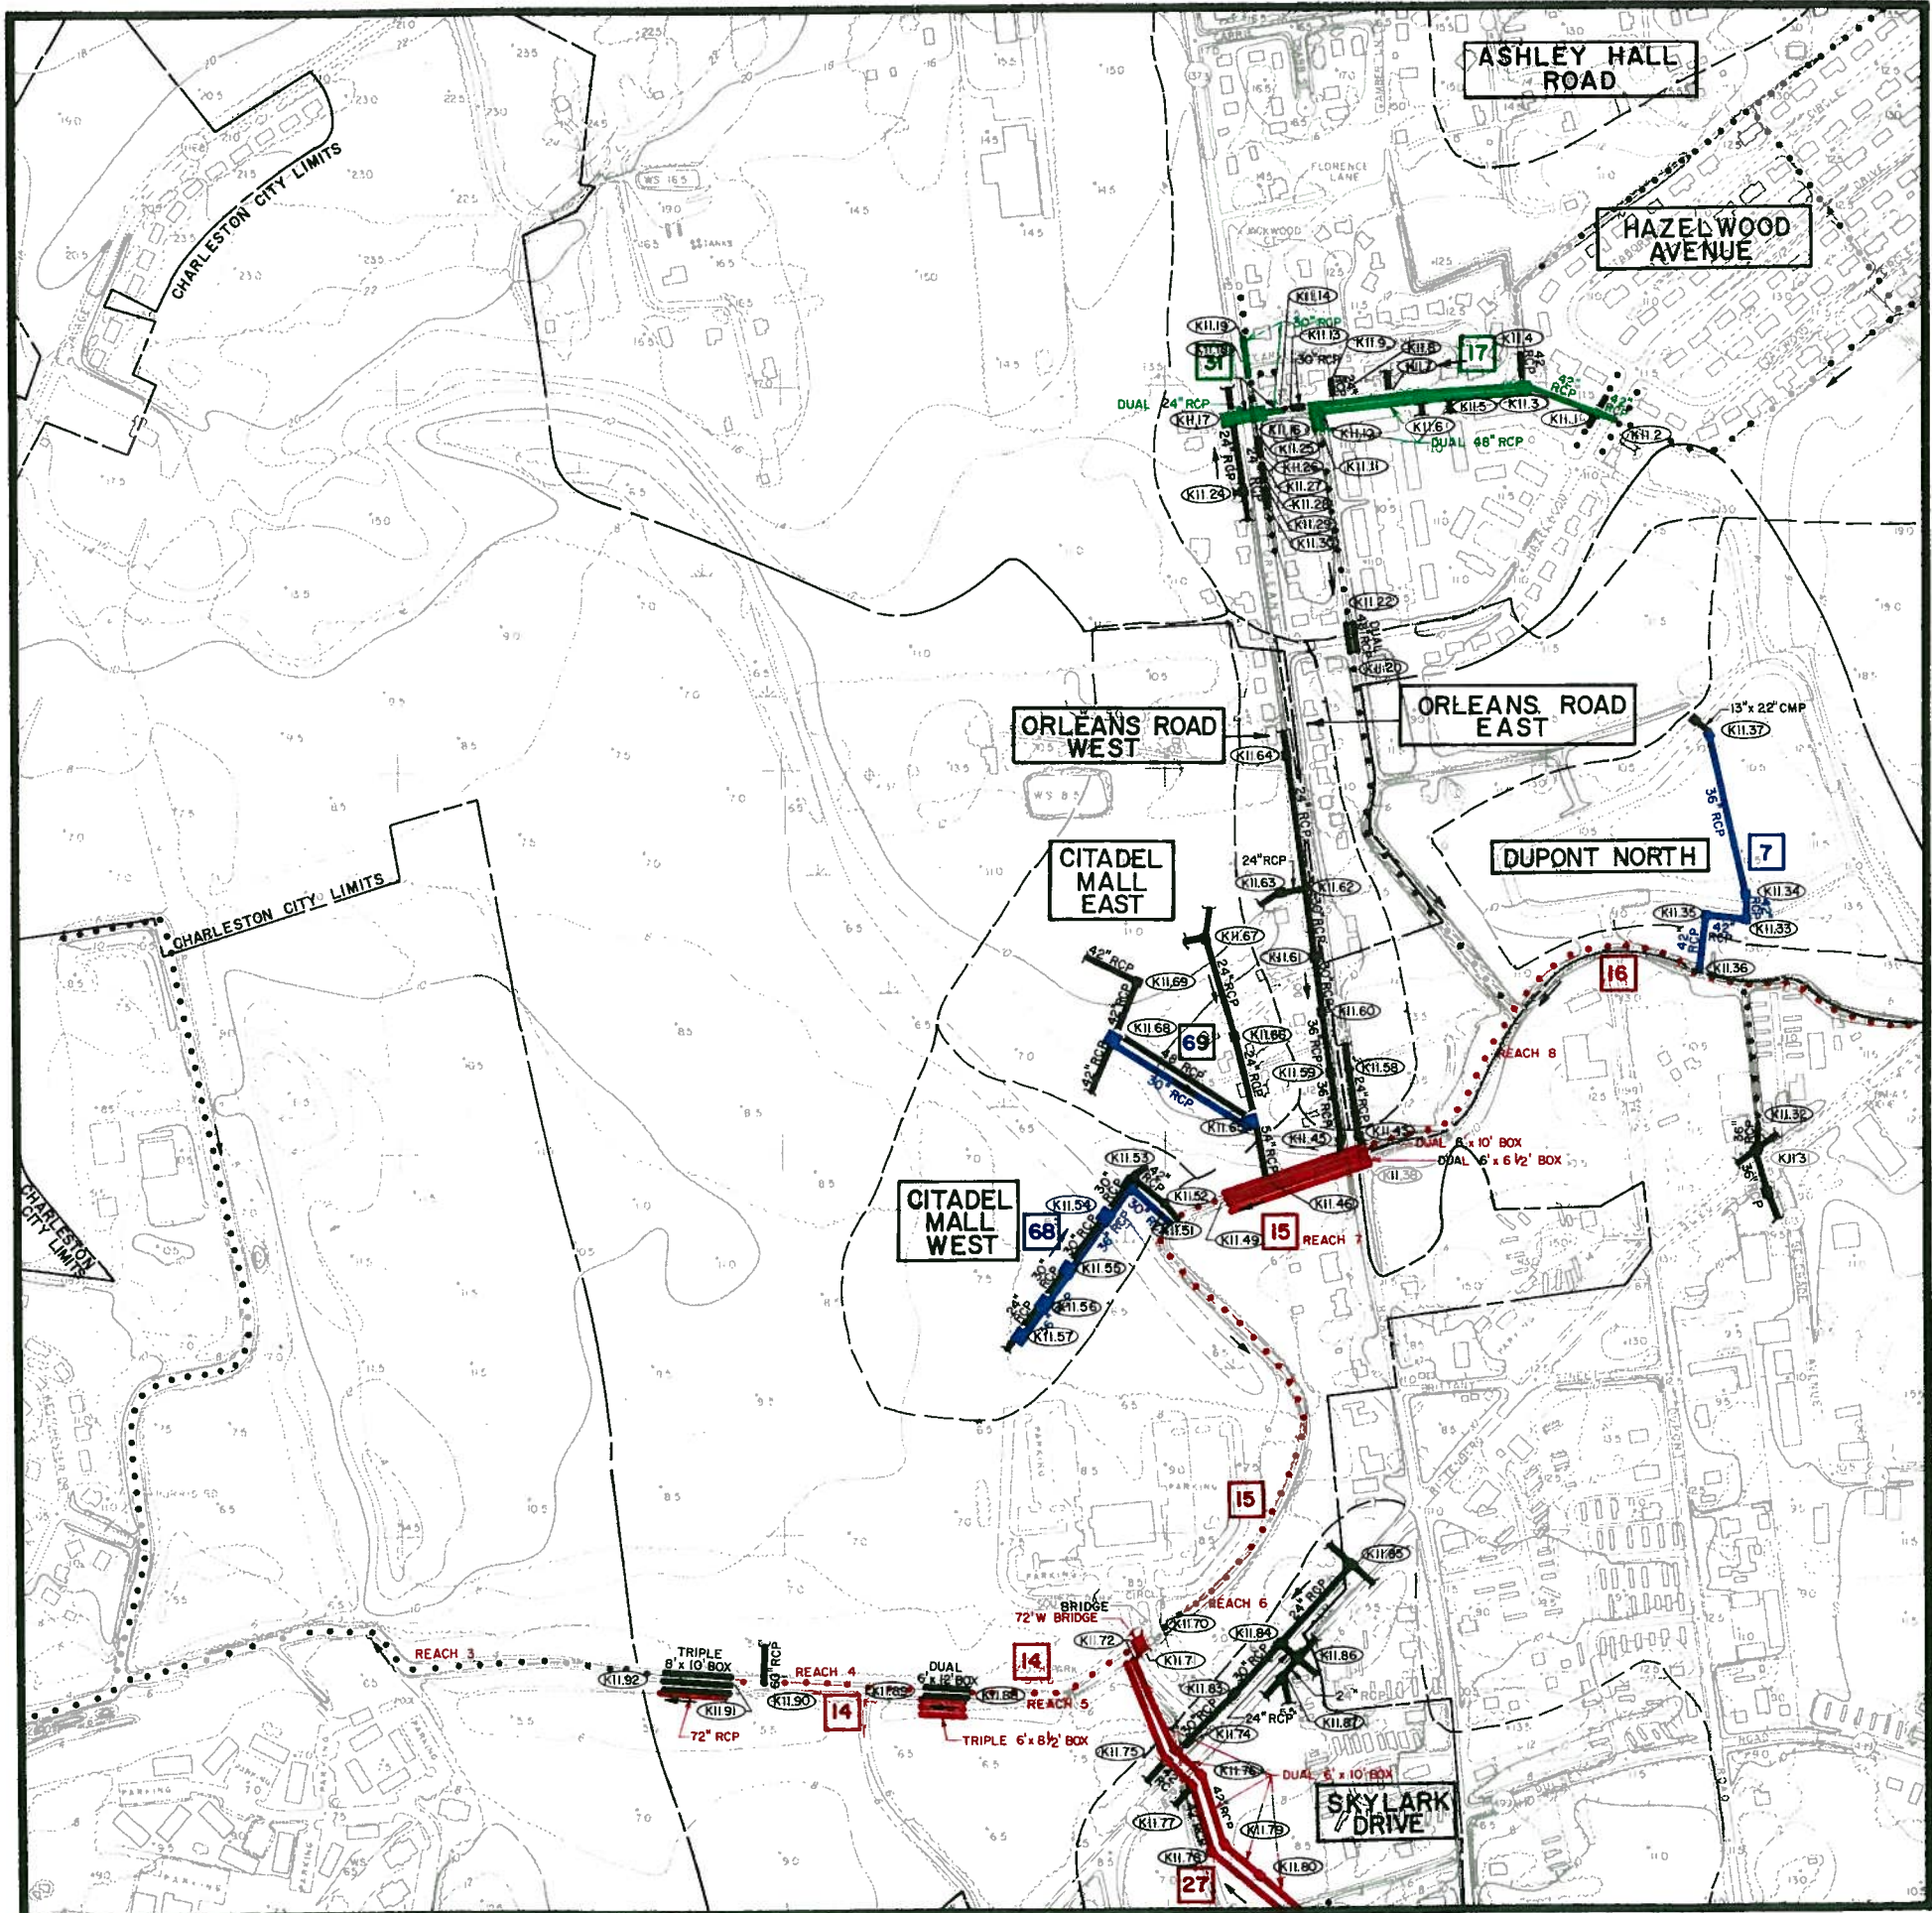


DRAINAGE SYSTEMS

MAP K12

recommended improvements

CITY OF CHARLESTON

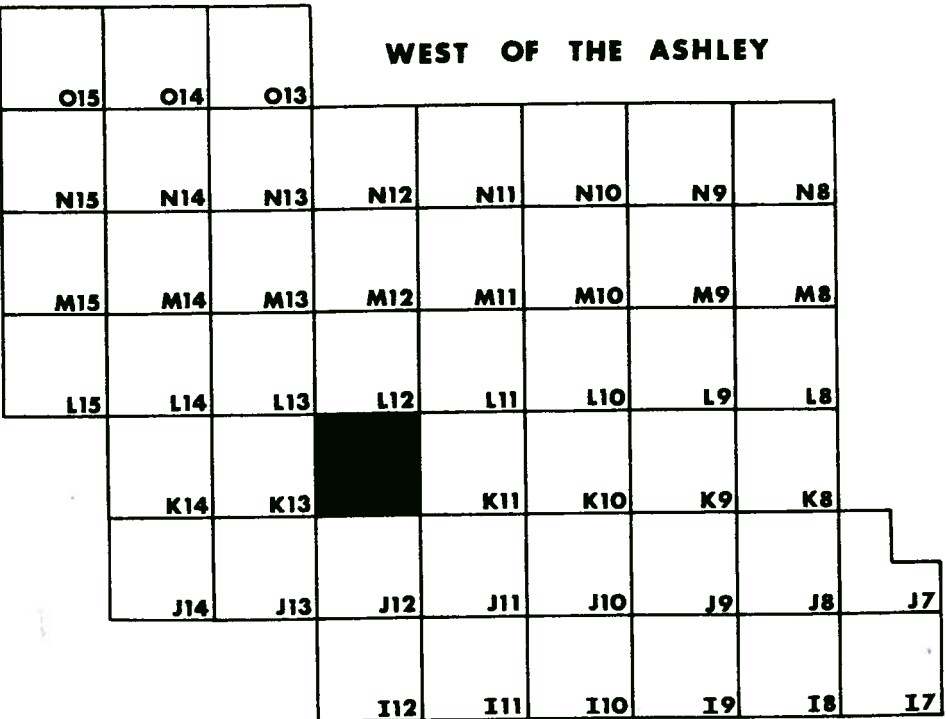

- PROPOSED SYSTEM PRIORITIES
- BLACK EXISTING SYSTEMS TO REMAIN OPERATIONAL
 - RED FIRST PRIORITY
 - GREEN SECOND PRIORITY
 - BLUE THIRD PRIORITY

LEGEND

CROSSCREEK

J5.13


P

DRAINAGE PIPE
DRAINAGE CHANNEL
CHARLESTON CITY LIMITS
WATERSHED BOUNDARY
WATERSHED NAME
DETENTION BASIN
BRIDGE
MANHOLE IDENTIFICATION NO.
PUMPING STATION

GRAPHIC SCALE

500050010001500

FEET

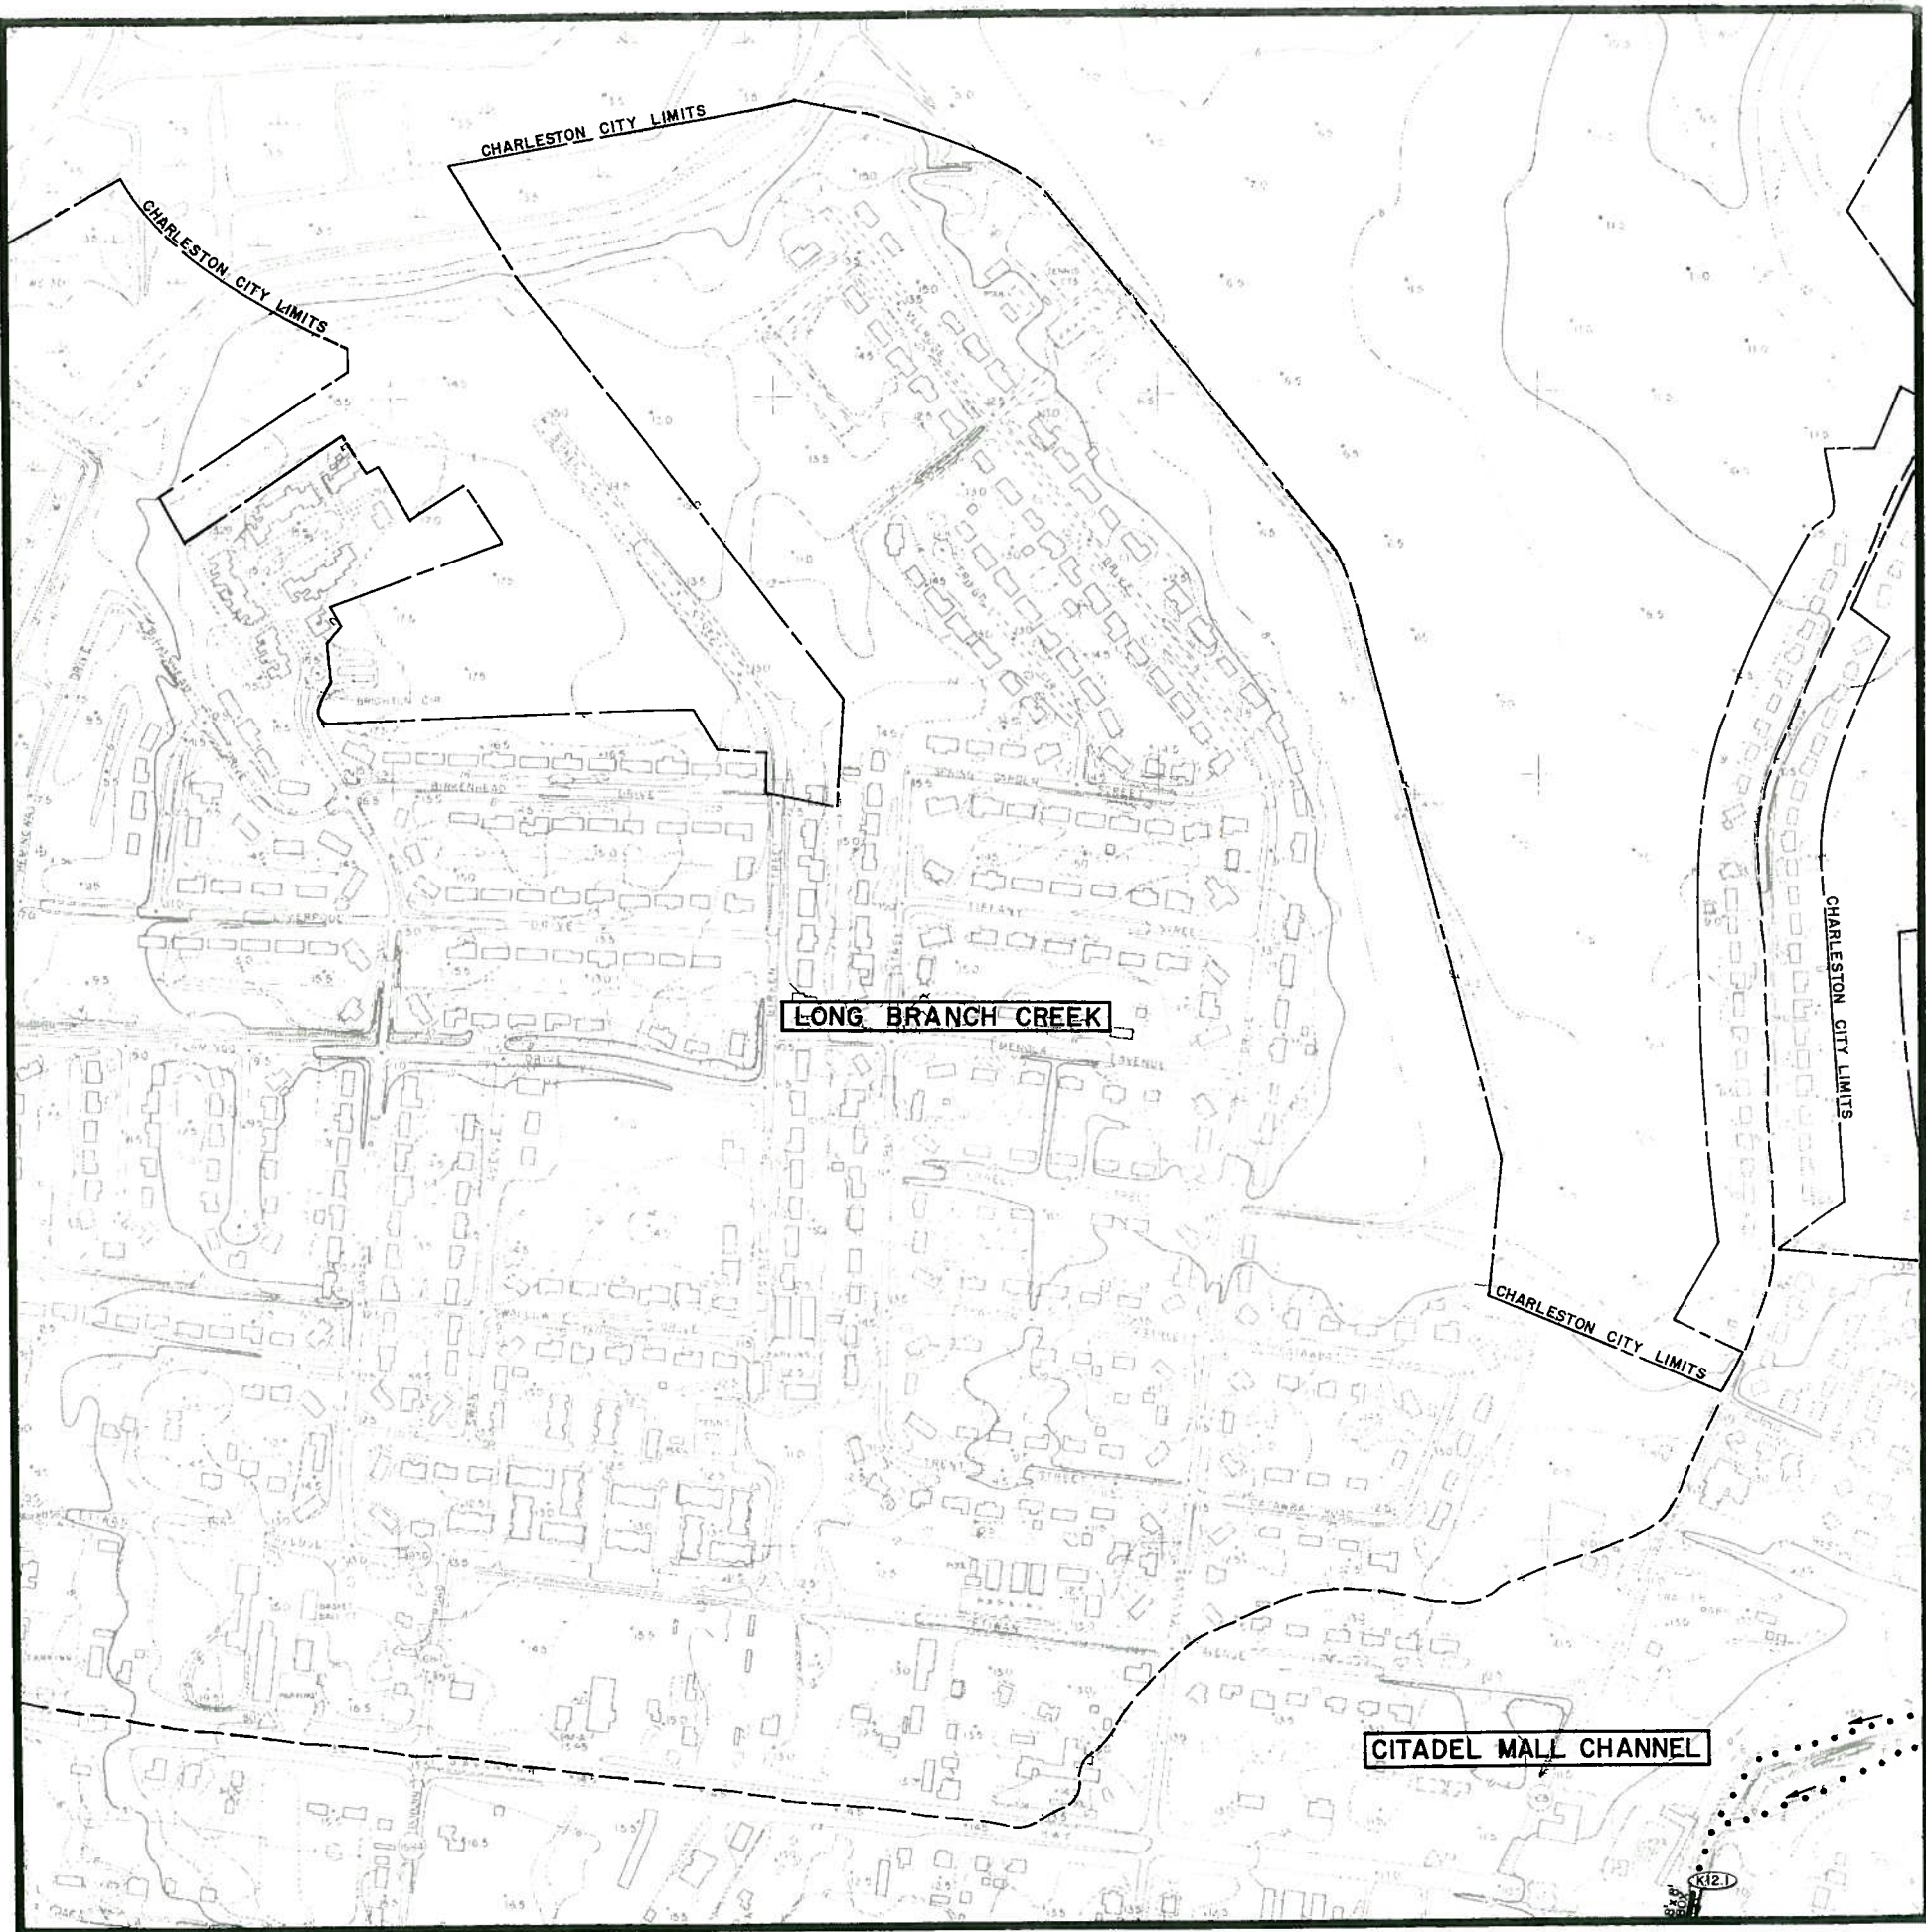

DRAINAGE SYSTEMS | MAP K13

recommended improvements
CITY OF CHARLESTON

WEST OF THE ASHLEY									
O15	O14	O13							
N15	N14	N13	N12	N11	N10	N9	N8		
M15	M14	M13	M12	M11	M10	M9	M8		
L15	L14	L13	L12	L11	L10	L9	L8		
	K14		K12	K11	K10	K9	K8		
	J14	J13	J12	J11	J10	J9	J8	J7	
			I12	I11	I10	I9	I8	I7	

PROPOSED SYSTEM PRIORITIES

BLACK EXISTING SYSTEMS TO
REMAIN OPERATIONAL

RED FIRST PRIORITY

GREEN SECOND PRIORITY

BLUE THIRD PRIORITY


LEGEND

- | | |
|---|----------------------------|
|  | DRAINAGE PIPE |
|  | DRAINAGE CHANNEL |
|  | CHARLESTON CITY LIMITS |
|  | WATERSHED BOUNDARY |
|  | WATERSHED NAME |
|  | DETENTION BASIN |
|  | BRIDGE |
|  | MANHOLE IDENTIFICATION NO. |
|  | PUMPING STATION |

GRAPHIC SCALE

500 0 500 1000 1500


FEET

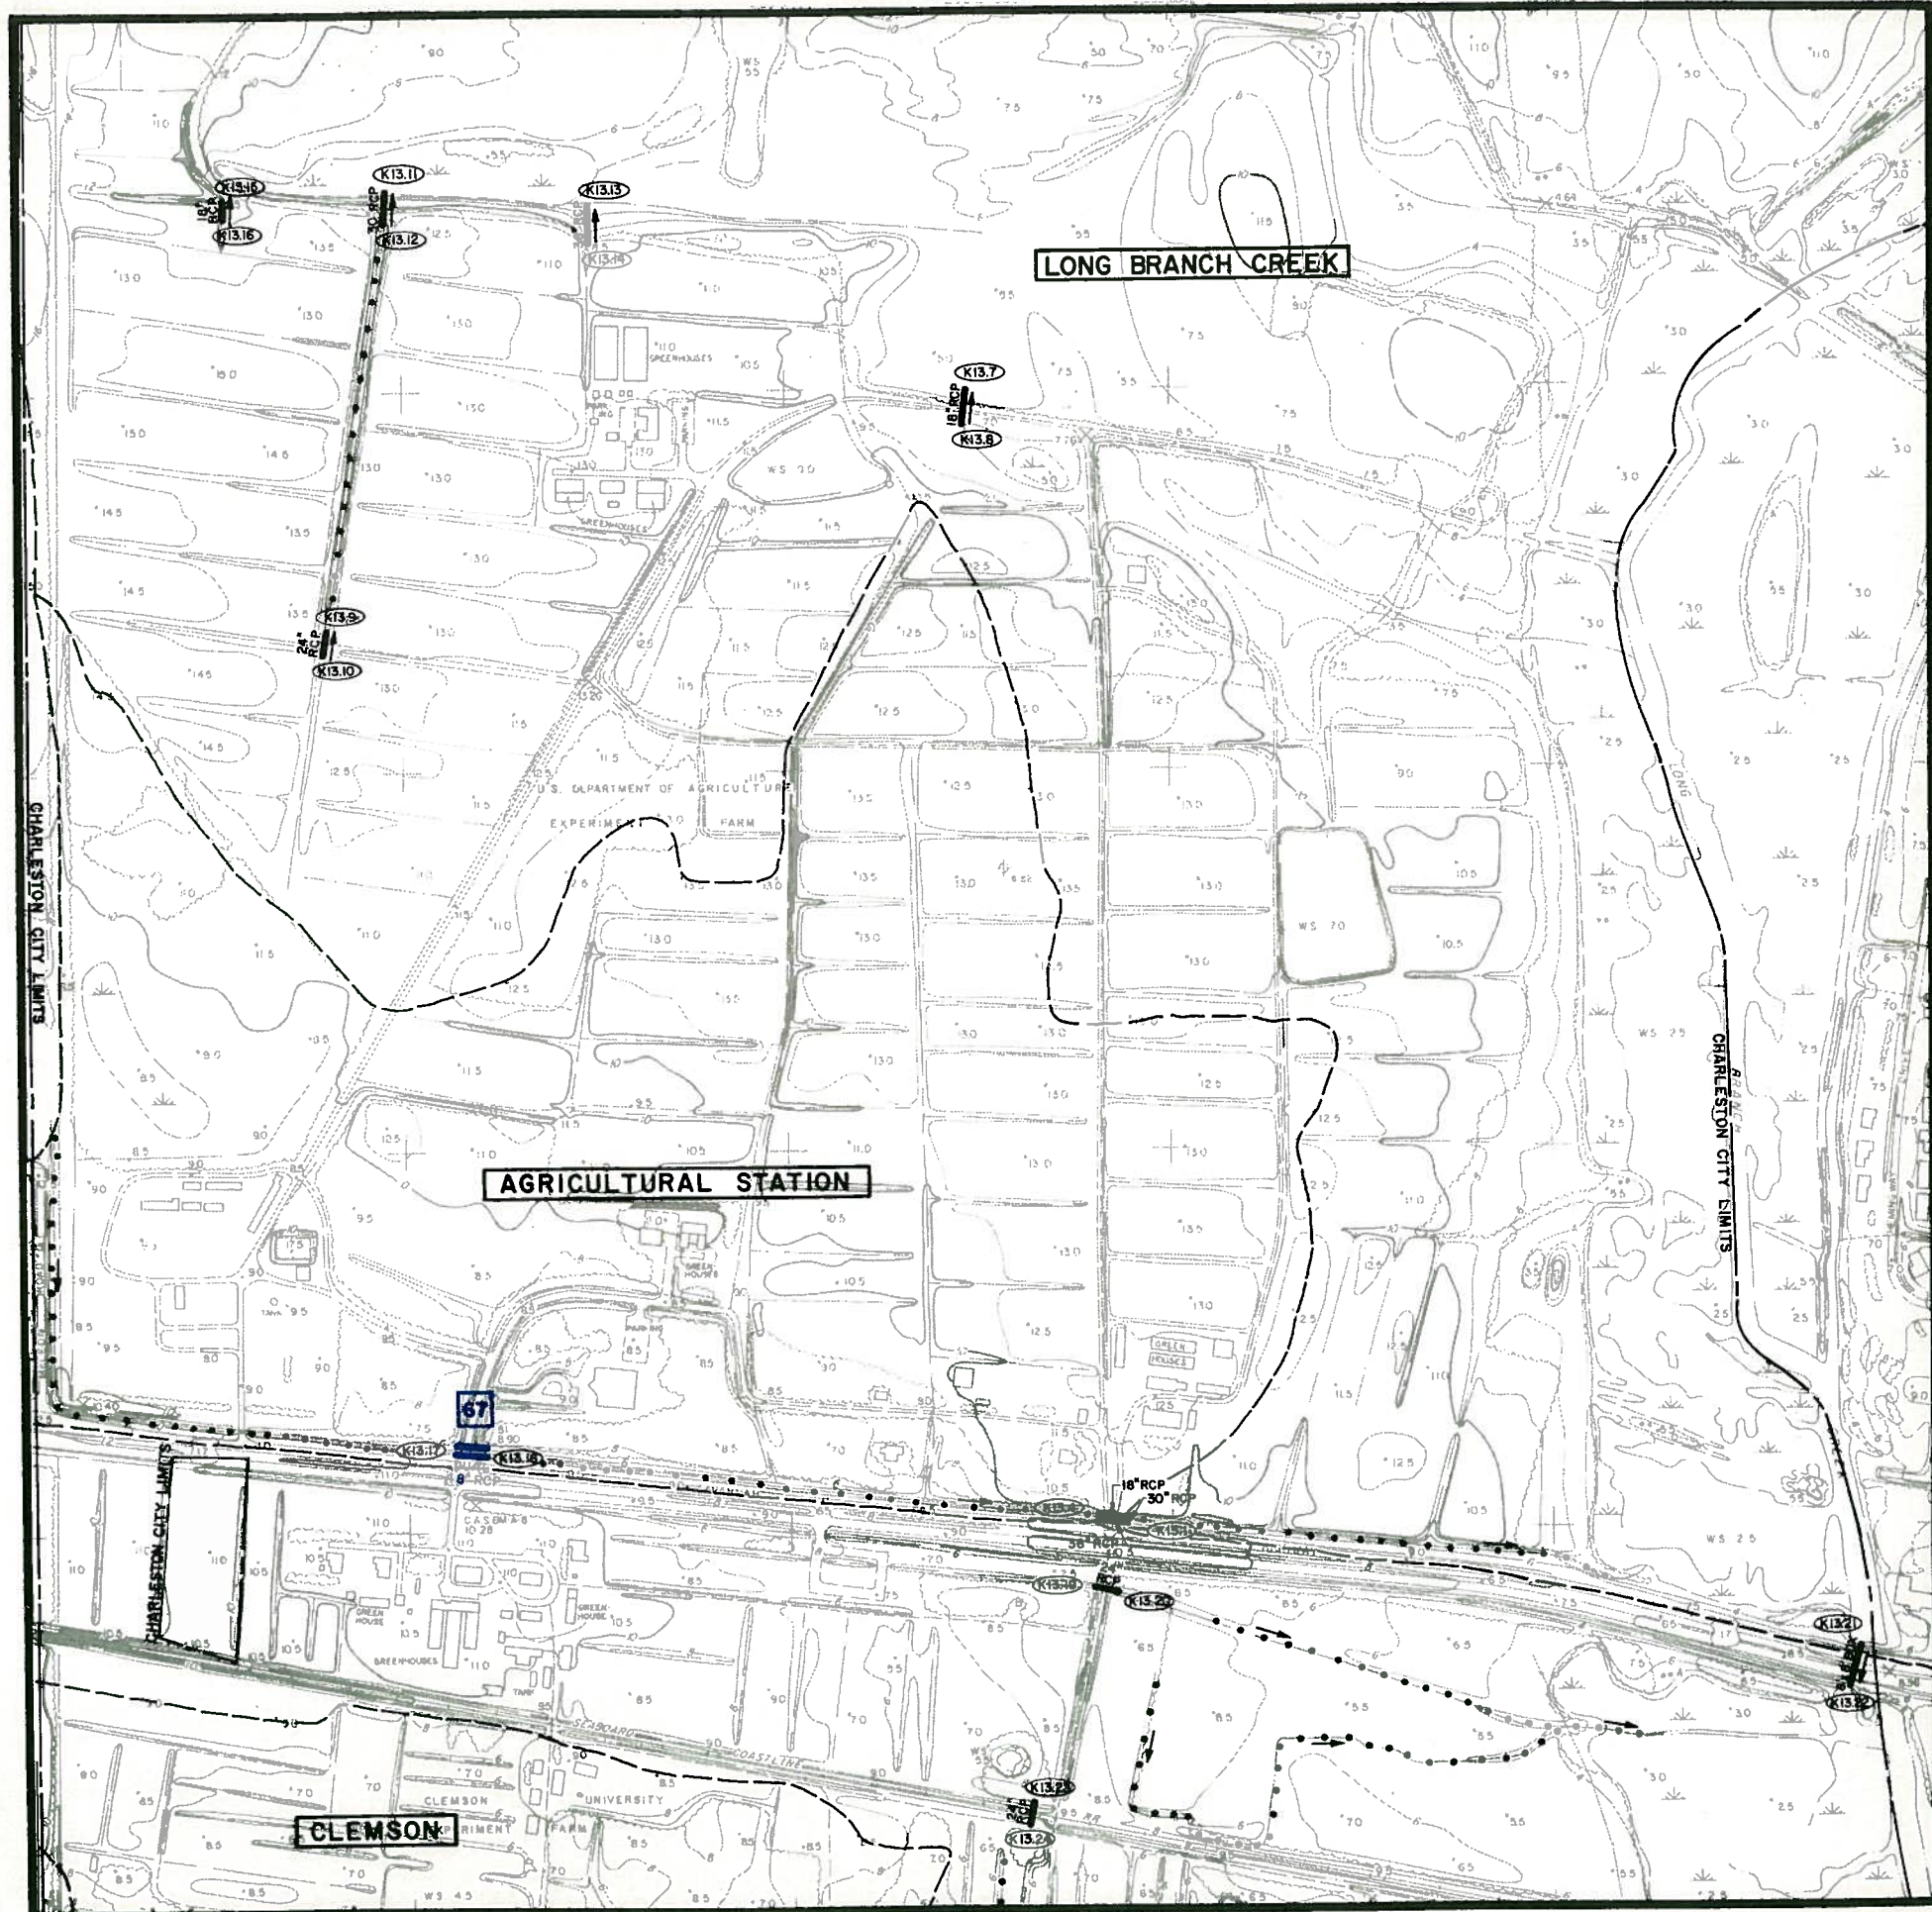

INVENTORY

MAP K14

existing drainage facilities
CITY OF CHARLESTON

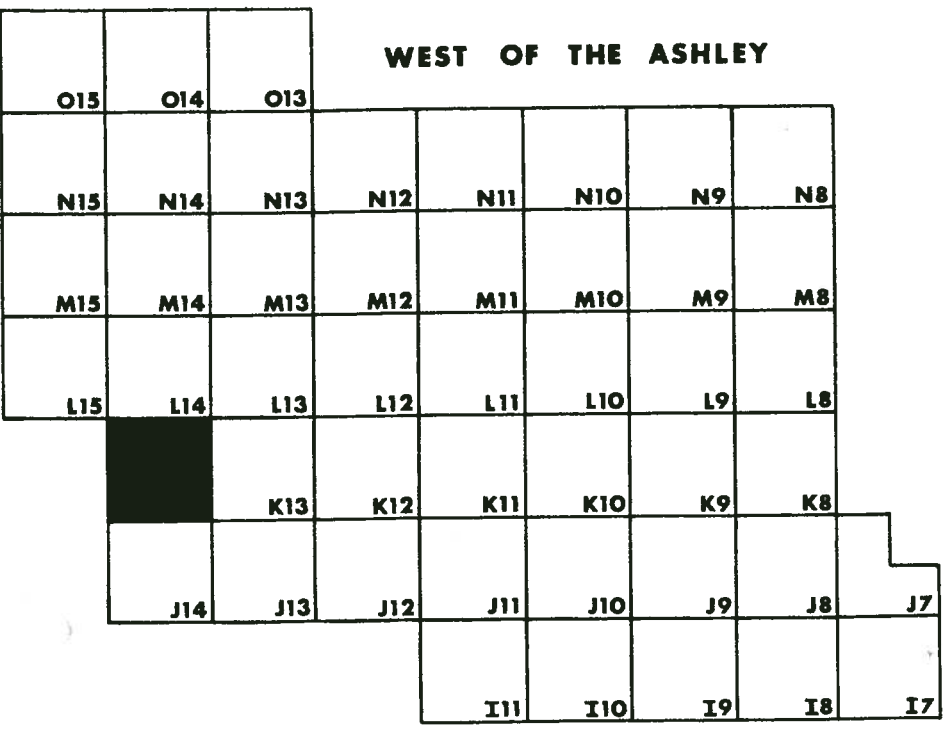

LEGEND



DRAINAGE PIPE
DRAINAGE CHANNEL
CHARLESTON CITY LIMITS
WATERSHED BOUNDARY
WATERSHED NAME
DETENTION BASIN
BRIDGE
MANHOLE IDENTIFICATION NO.
PUMPING STATION

GRAPHIC SCALE

500

0

500

1000

1500

FEET



MAP L8

recommended improvements
CITY OF CHARLESTON

WEST OF THE ASHLEY									
O15	O14	O13							
N15	N14	N13	N12	N11	N10	N9	N8		
M15	M14	M13	M12	M11	M10	M9	M8		
L15	L14	L13	L12	L11	L10	L9			
	K14	K13	K12	K11	K10	K9	K8		
	J14	J13	J12	J11	J10	J9	J8	J7	
			I12	I11	I10	I9	I8	I7	


PROPOSED SYSTEM PRIORITIES

BLACK	EXISTING SYSTEMS TO REMAIN OPERATIONAL
RED	FIRST PRIORITY
GREEN	SECOND PRIORITY
BLUE	THIRD PRIORITY

LEGEND

- | | |
|---|----------------------------|
|  | DRAINAGE PIPE |
|  | DRAINAGE CHANNEL |
|  | CHARLESTON CITY LIMITS |
|  | WATERSHED BOUNDARY |
|  | WATERSHED NAME |
|  | DETENTION BASIN |
|  | BRIDGE |
|  | MANHOLE IDENTIFICATION NO. |
|  | PUMPING STATION |

GRAPHIC
SCALE

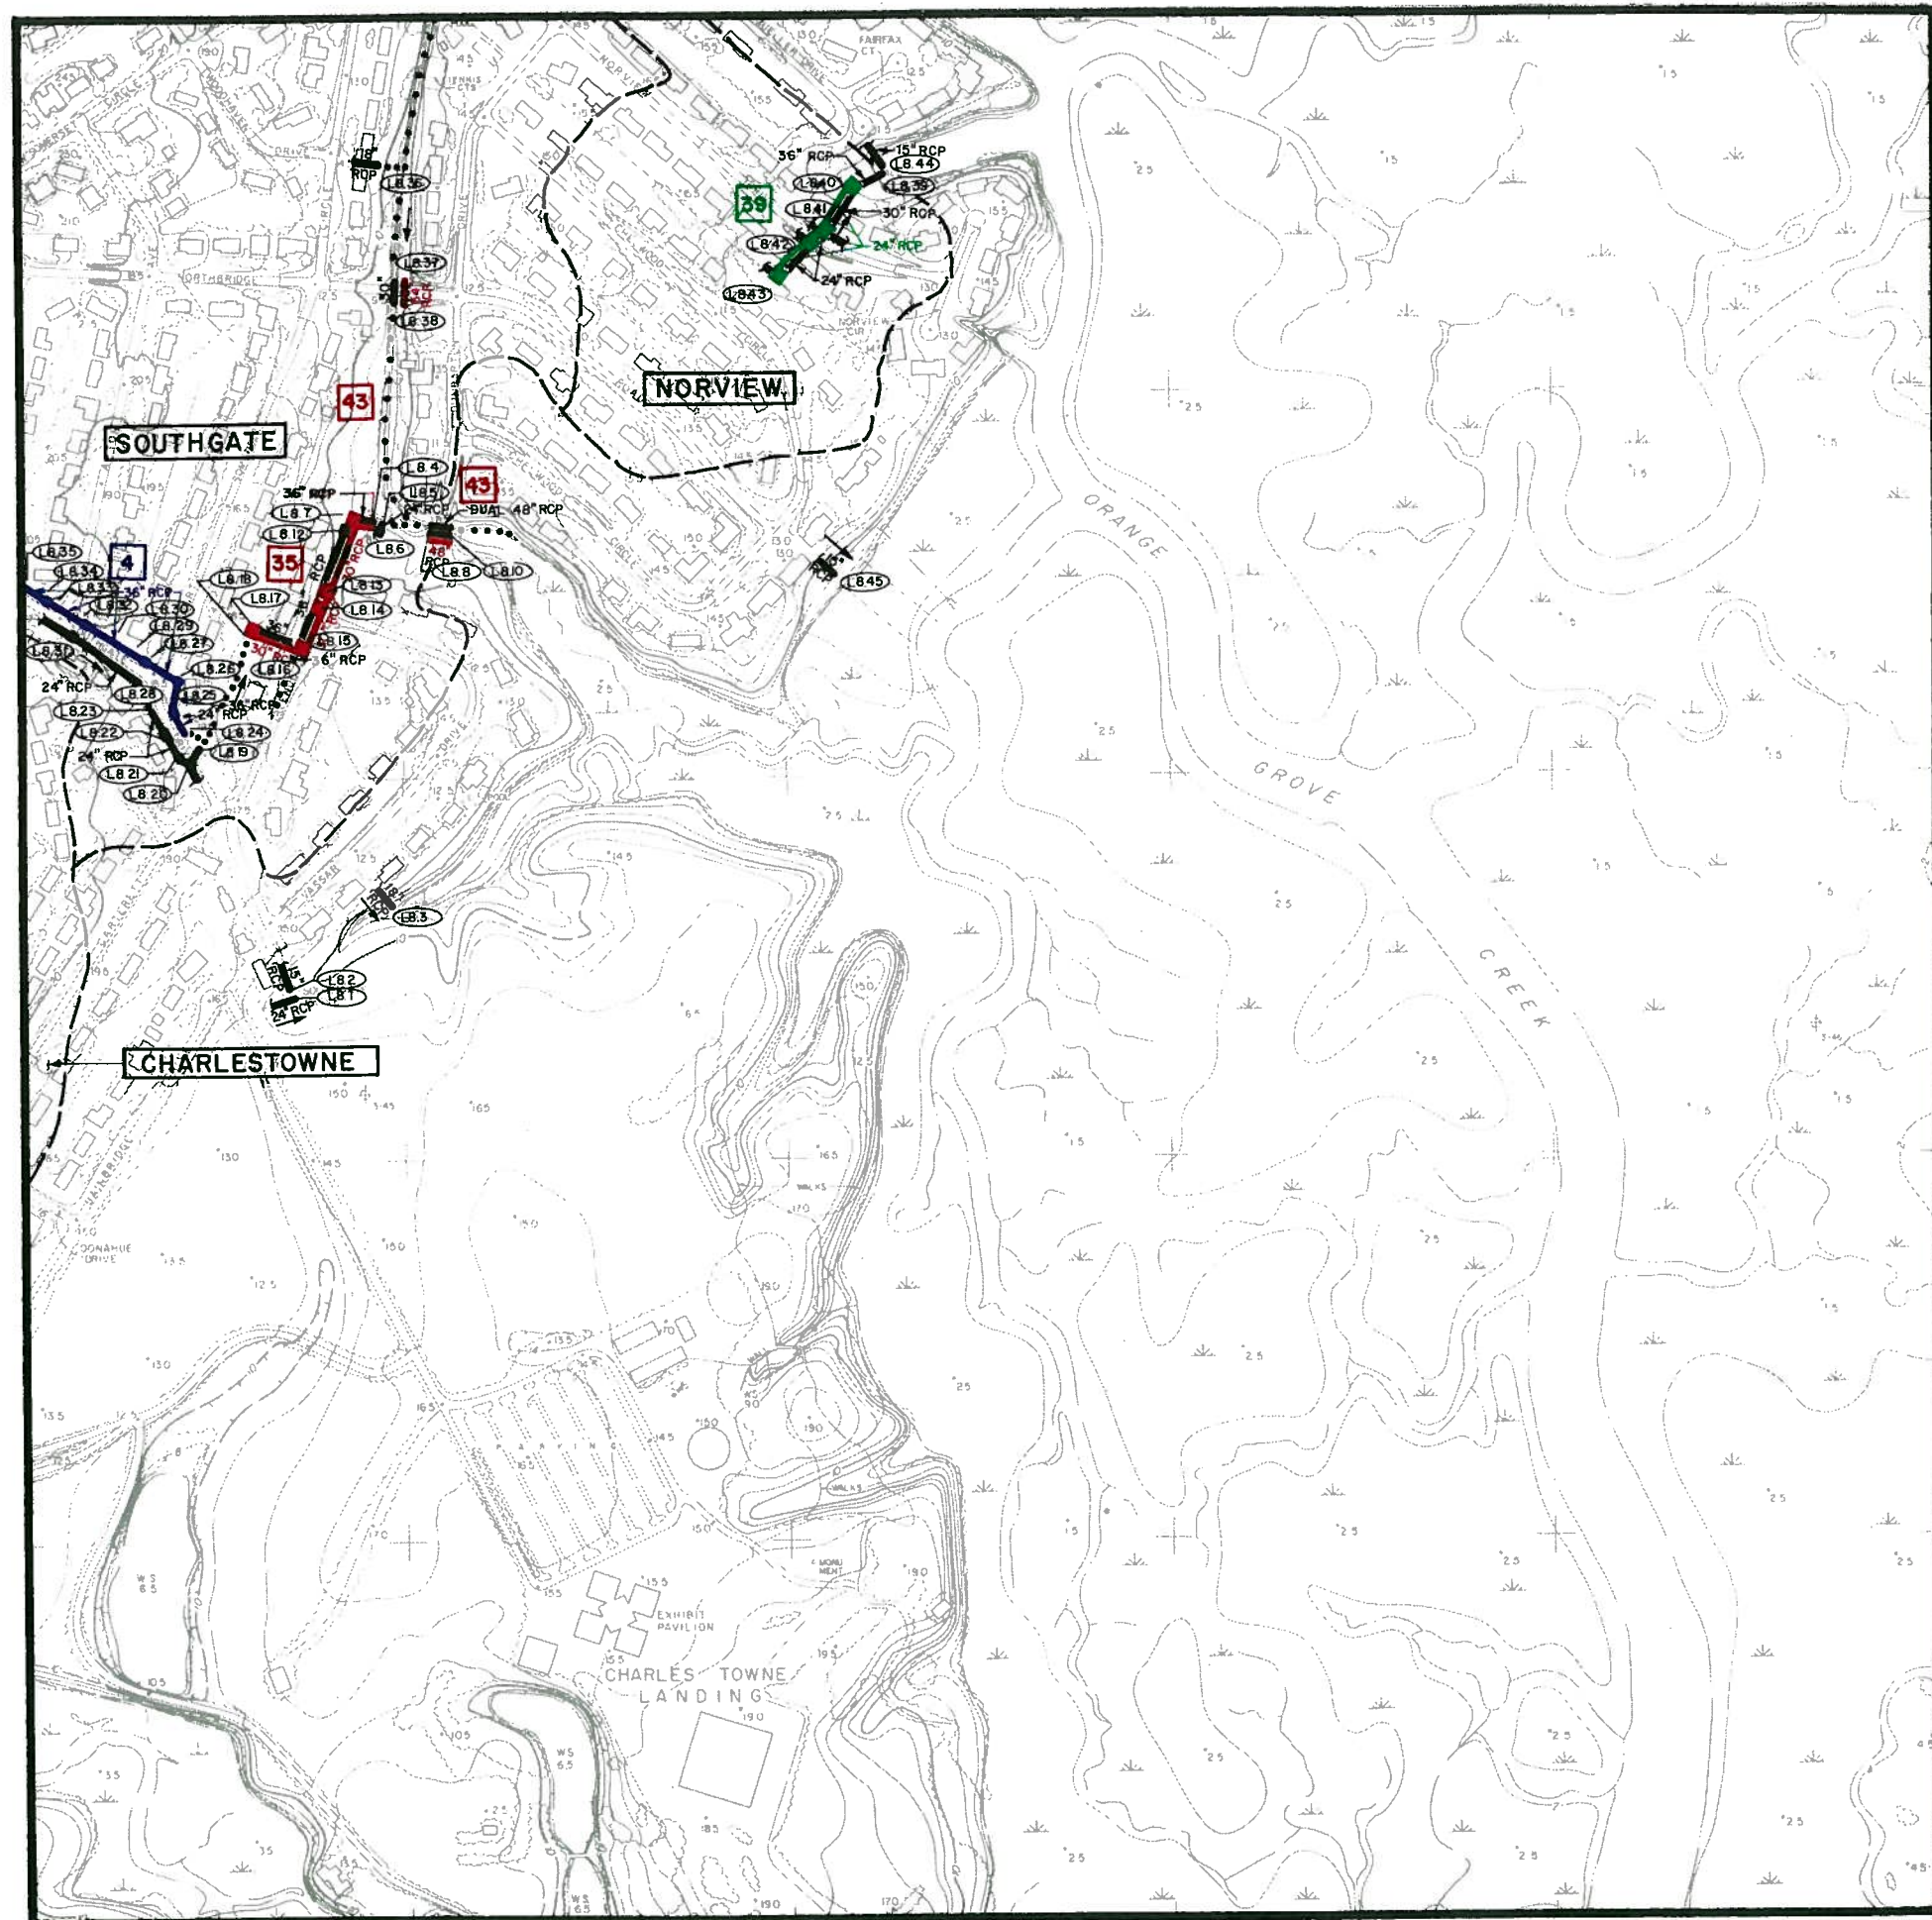

DRAINAGE SYSTEMS

MAP L9

recommended improvements

CITY OF CHARLESTON

WEST OF THE ASHLEY

O15	O14	O13						
N15	N14	N13	N12	N11	N10	N9	N8	
M15	M14	M13	M12	M11	M10	M9	M8	
L15	L14	L13	L12	L11	L10		L8	
	K14	K13	K12	K11	K10	K9	K8	
	J14	J13	J12	J11	J10	J9	J8	J7
		I12	I11	I10	I9	I8	I7	

PROPOSED SYSTEM PRIORITIES

BLACK

EXISTING SYSTEMS TO REMAIN OPERATIONAL

RED

FIRST PRIORITY

GREEN

SECOND PRIORITY

BLUE

THIRD PRIORITY

LEGEND

DRAINAGE PIPE

DRAINAGE CHANNEL

CHARLESTON CITY LIMITS

WATERSHED BOUNDARY

CROSSCREEK


WATERSHED NAME

DETENTION BASIN

BRIDGE

MANHOLE IDENTIFICATION NO.

PUMPING STATION

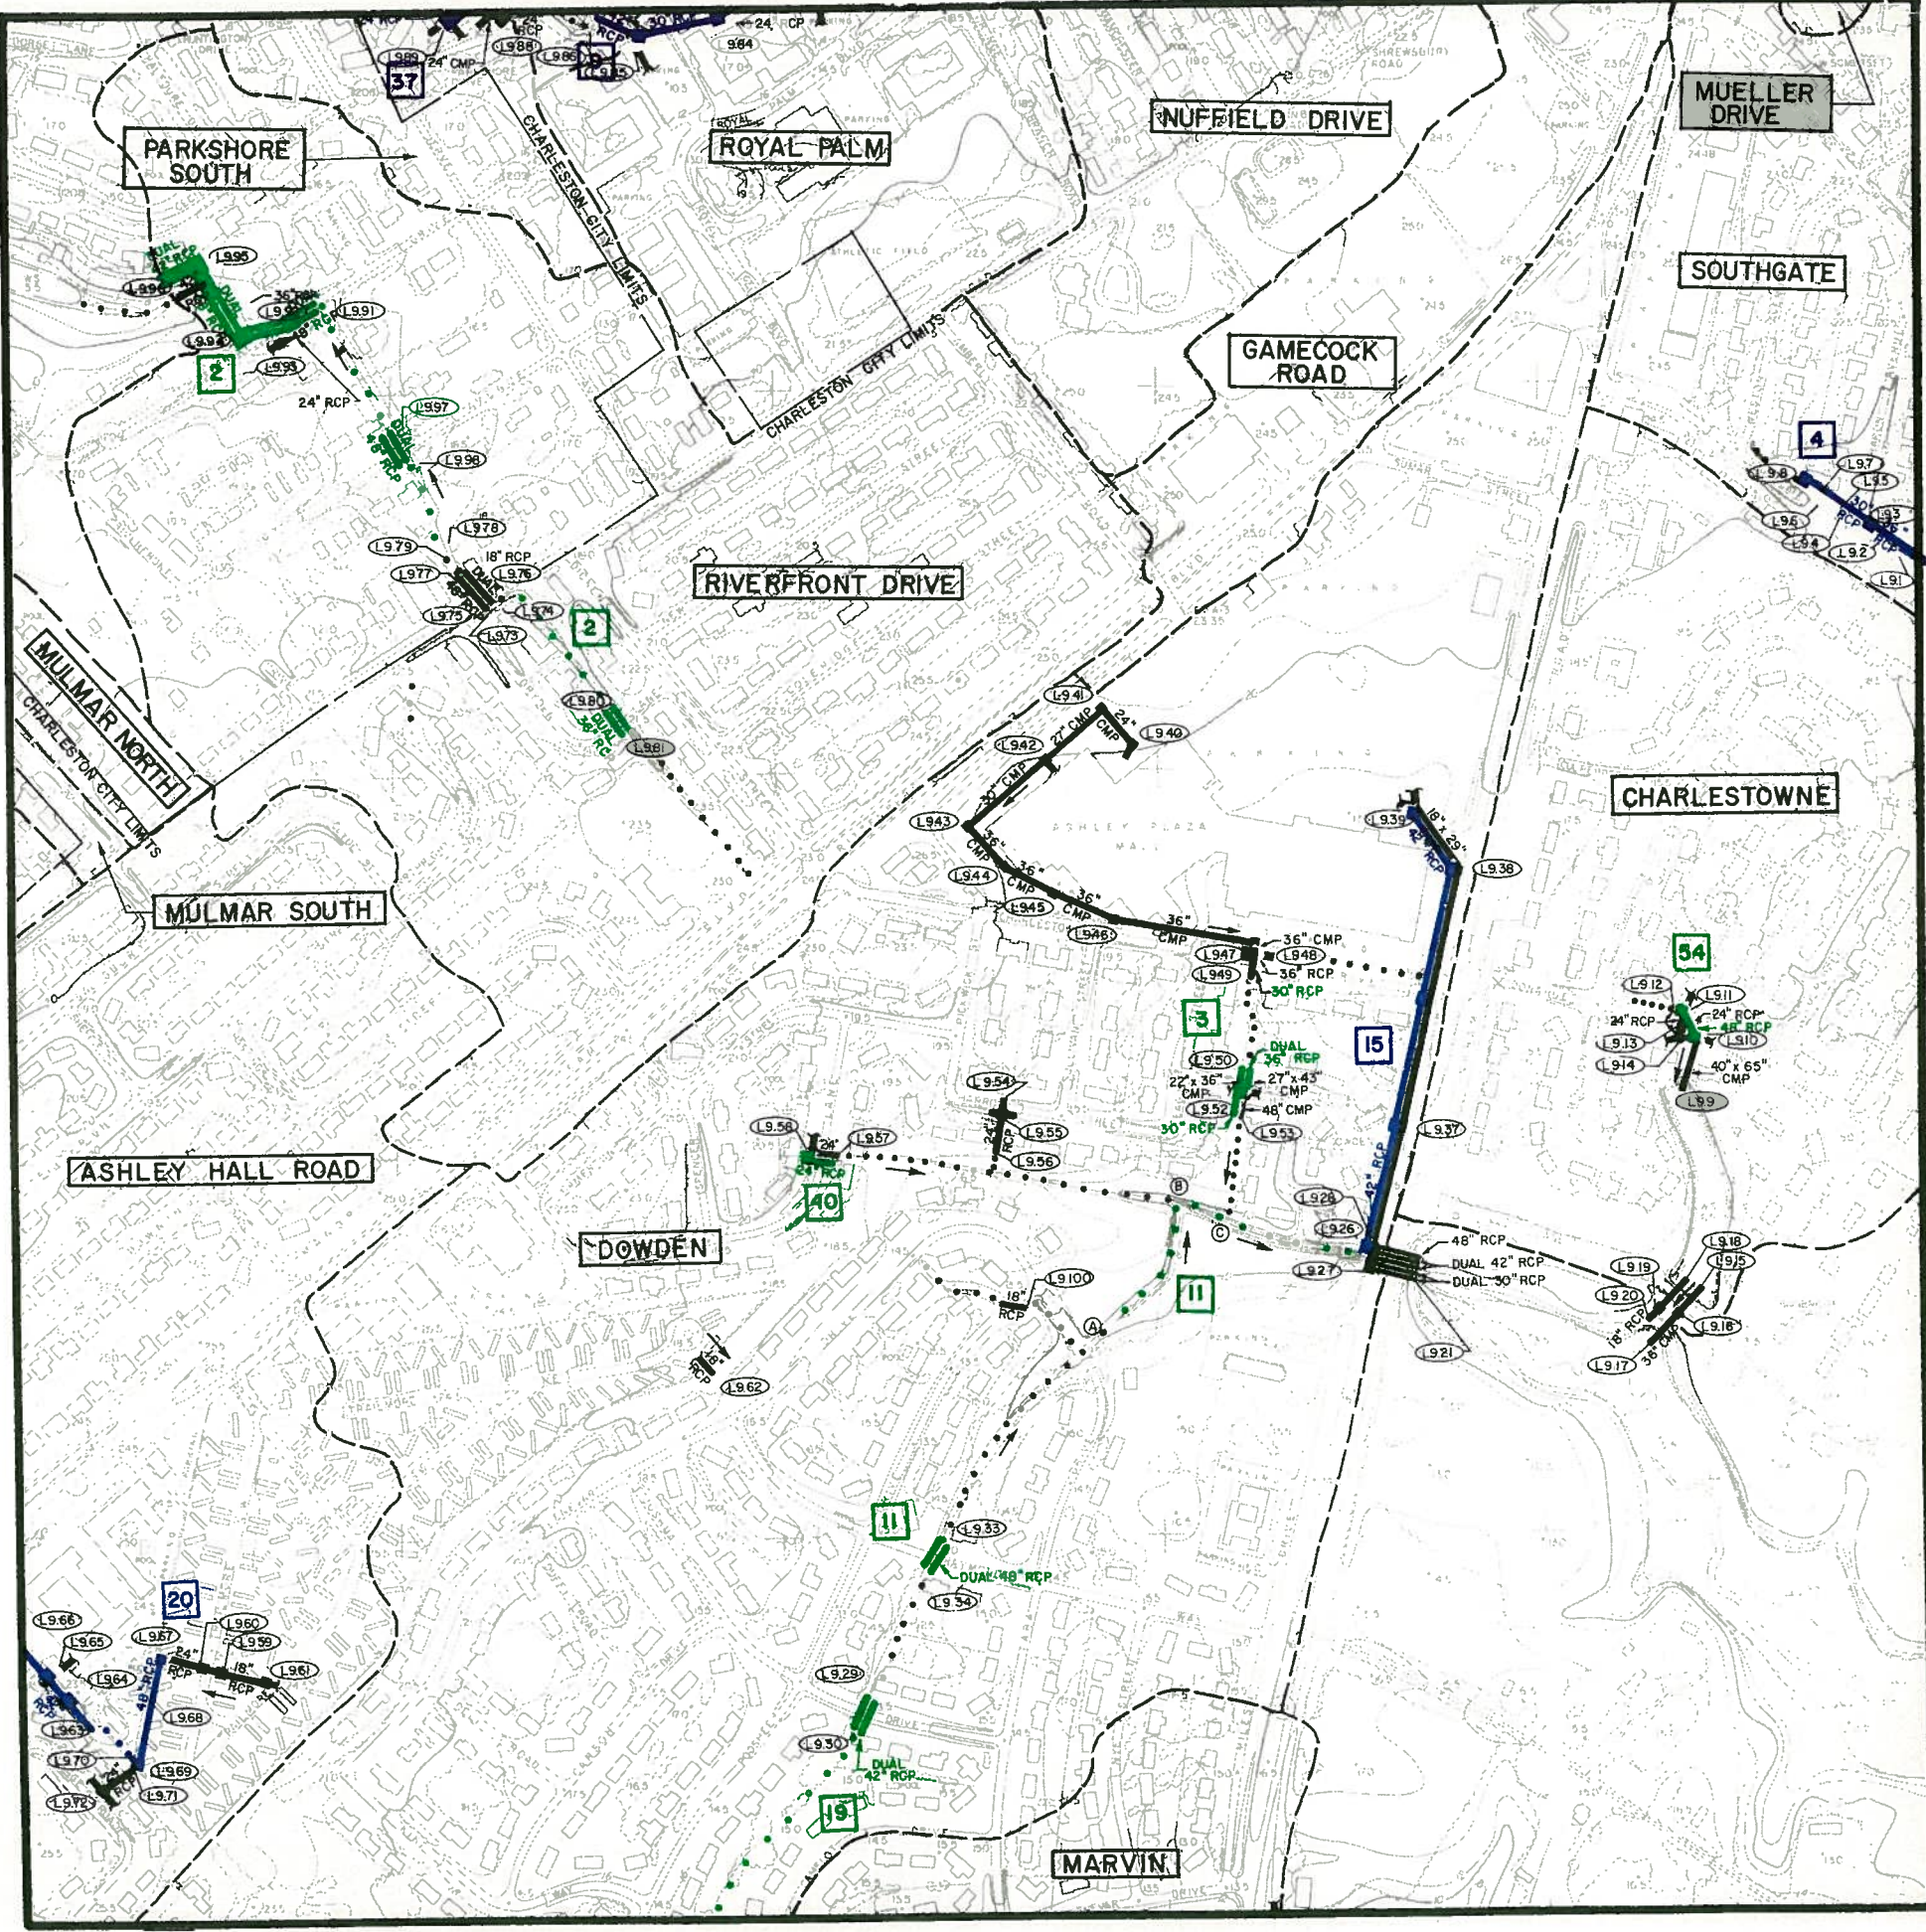

MAP L10

recommended improvements
CITY OF CHARLESTON

WEST OF THE ASHLEY									
Q15	Q14	Q13							
N15	N14	N13	N12	N11	N10	N9	N8		
M15	M14	M13	M12	M11	M10	M9	M8		
L15	L14	L13	L12	L11					
	K14	K13	K12	K11	K10	K9	K8		
	J14	J13	J12	J11	J10	J9	J8	J7	
			I12	I11	I10	I9	I8	I7	


PROPOSED SYSTEM PRIORITIES

BLACK	EXISTING SYSTEMS TO REMAIN OPERATIONAL
RED	FIRST PRIORITY
GREEN	SECOND PRIORITY
BLUE	THIRD PRIORITY

LEGEND

- | | |
|---|----------------------------|
|  | DRAINAGE PIPE |
|  | DRAINAGE CHANNEL |
|  | CHARLESTON CITY LIMITS |
|  | WATERSHED BOUNDARY |
|  | WATERSHED NAME |
|  | DETENTION BASIN |
|  | BRIDGE |
|  | MANHOLE IDENTIFICATION NO. |
|  | PUMPING STATION |

GRAPHIC
SCALE

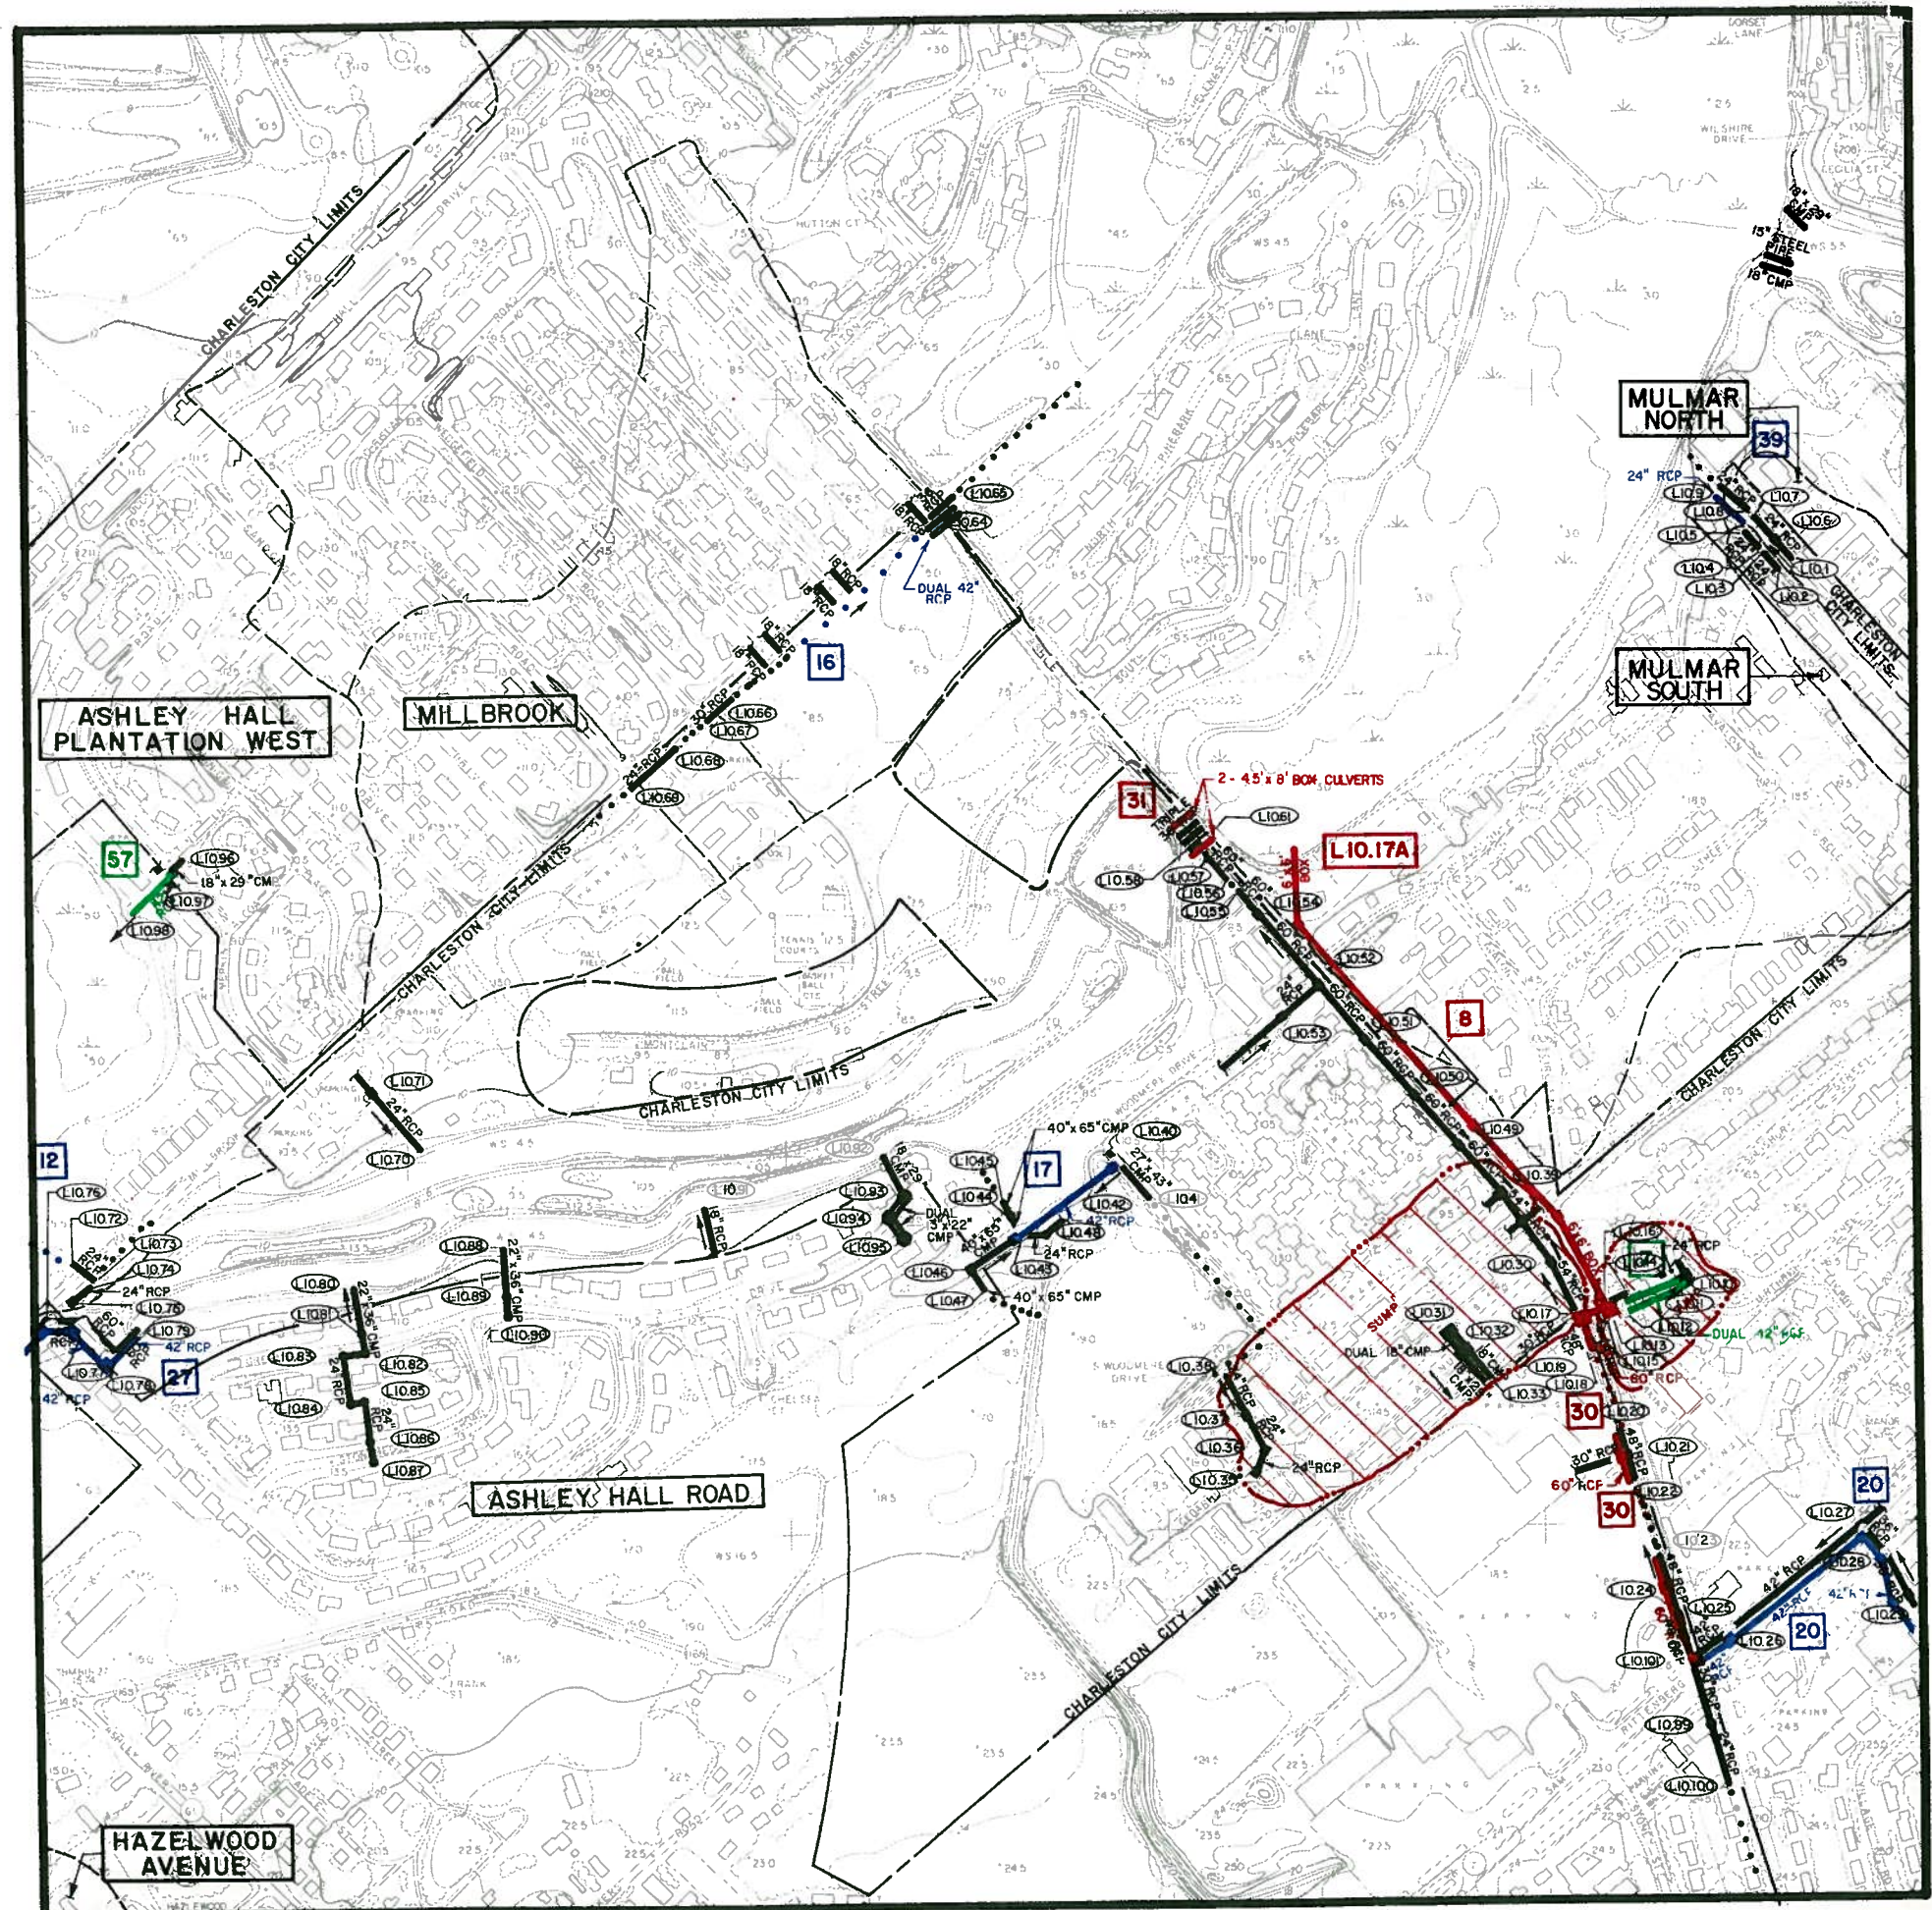

MAP L11


recommended improvements
CITY OF CHARLESTON

WEST OF THE ASHLEY									
O15	O14	O13							
N15	N14	N13	N12	N11	N10	N9	N8		
M15	M14	M13	M12	M11	M10	M9	M8		
L15	L14	L13	L12		L10	L9	L8		
	K14	K13	K12	K11	K10	K9	K8		
	J14	J13	J12	J11	J10	J9	J8	J7	
			I12	I11	I10	I9	I8	I7	

PROPOSED SYSTEM PRIORITIES

BLACK	EXISTING SYSTEMS TO REMAIN OPERATIONAL
RED	FIRST PRIORITY
GREEN	SECOND PRIORITY
BLUE	THIRD PRIORITY


LEGEND

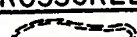- | | |
|---|----------------------------|
|  | DRAINAGE PIPE |
|  | DRAINAGE CHANNEL |
|  | CHARLESTON CITY LIMITS |
|  | WATERSHED BOUNDARY |
|  | WATERSHED NAME |
|  | DETENTION BASIN |
|  | BRIDGE |
|  | MANHOLE IDENTIFICATION NO. |
|  | PUMPING STATION |

GRAPHIC SCALE

500 0 500 1000 1500

FEET

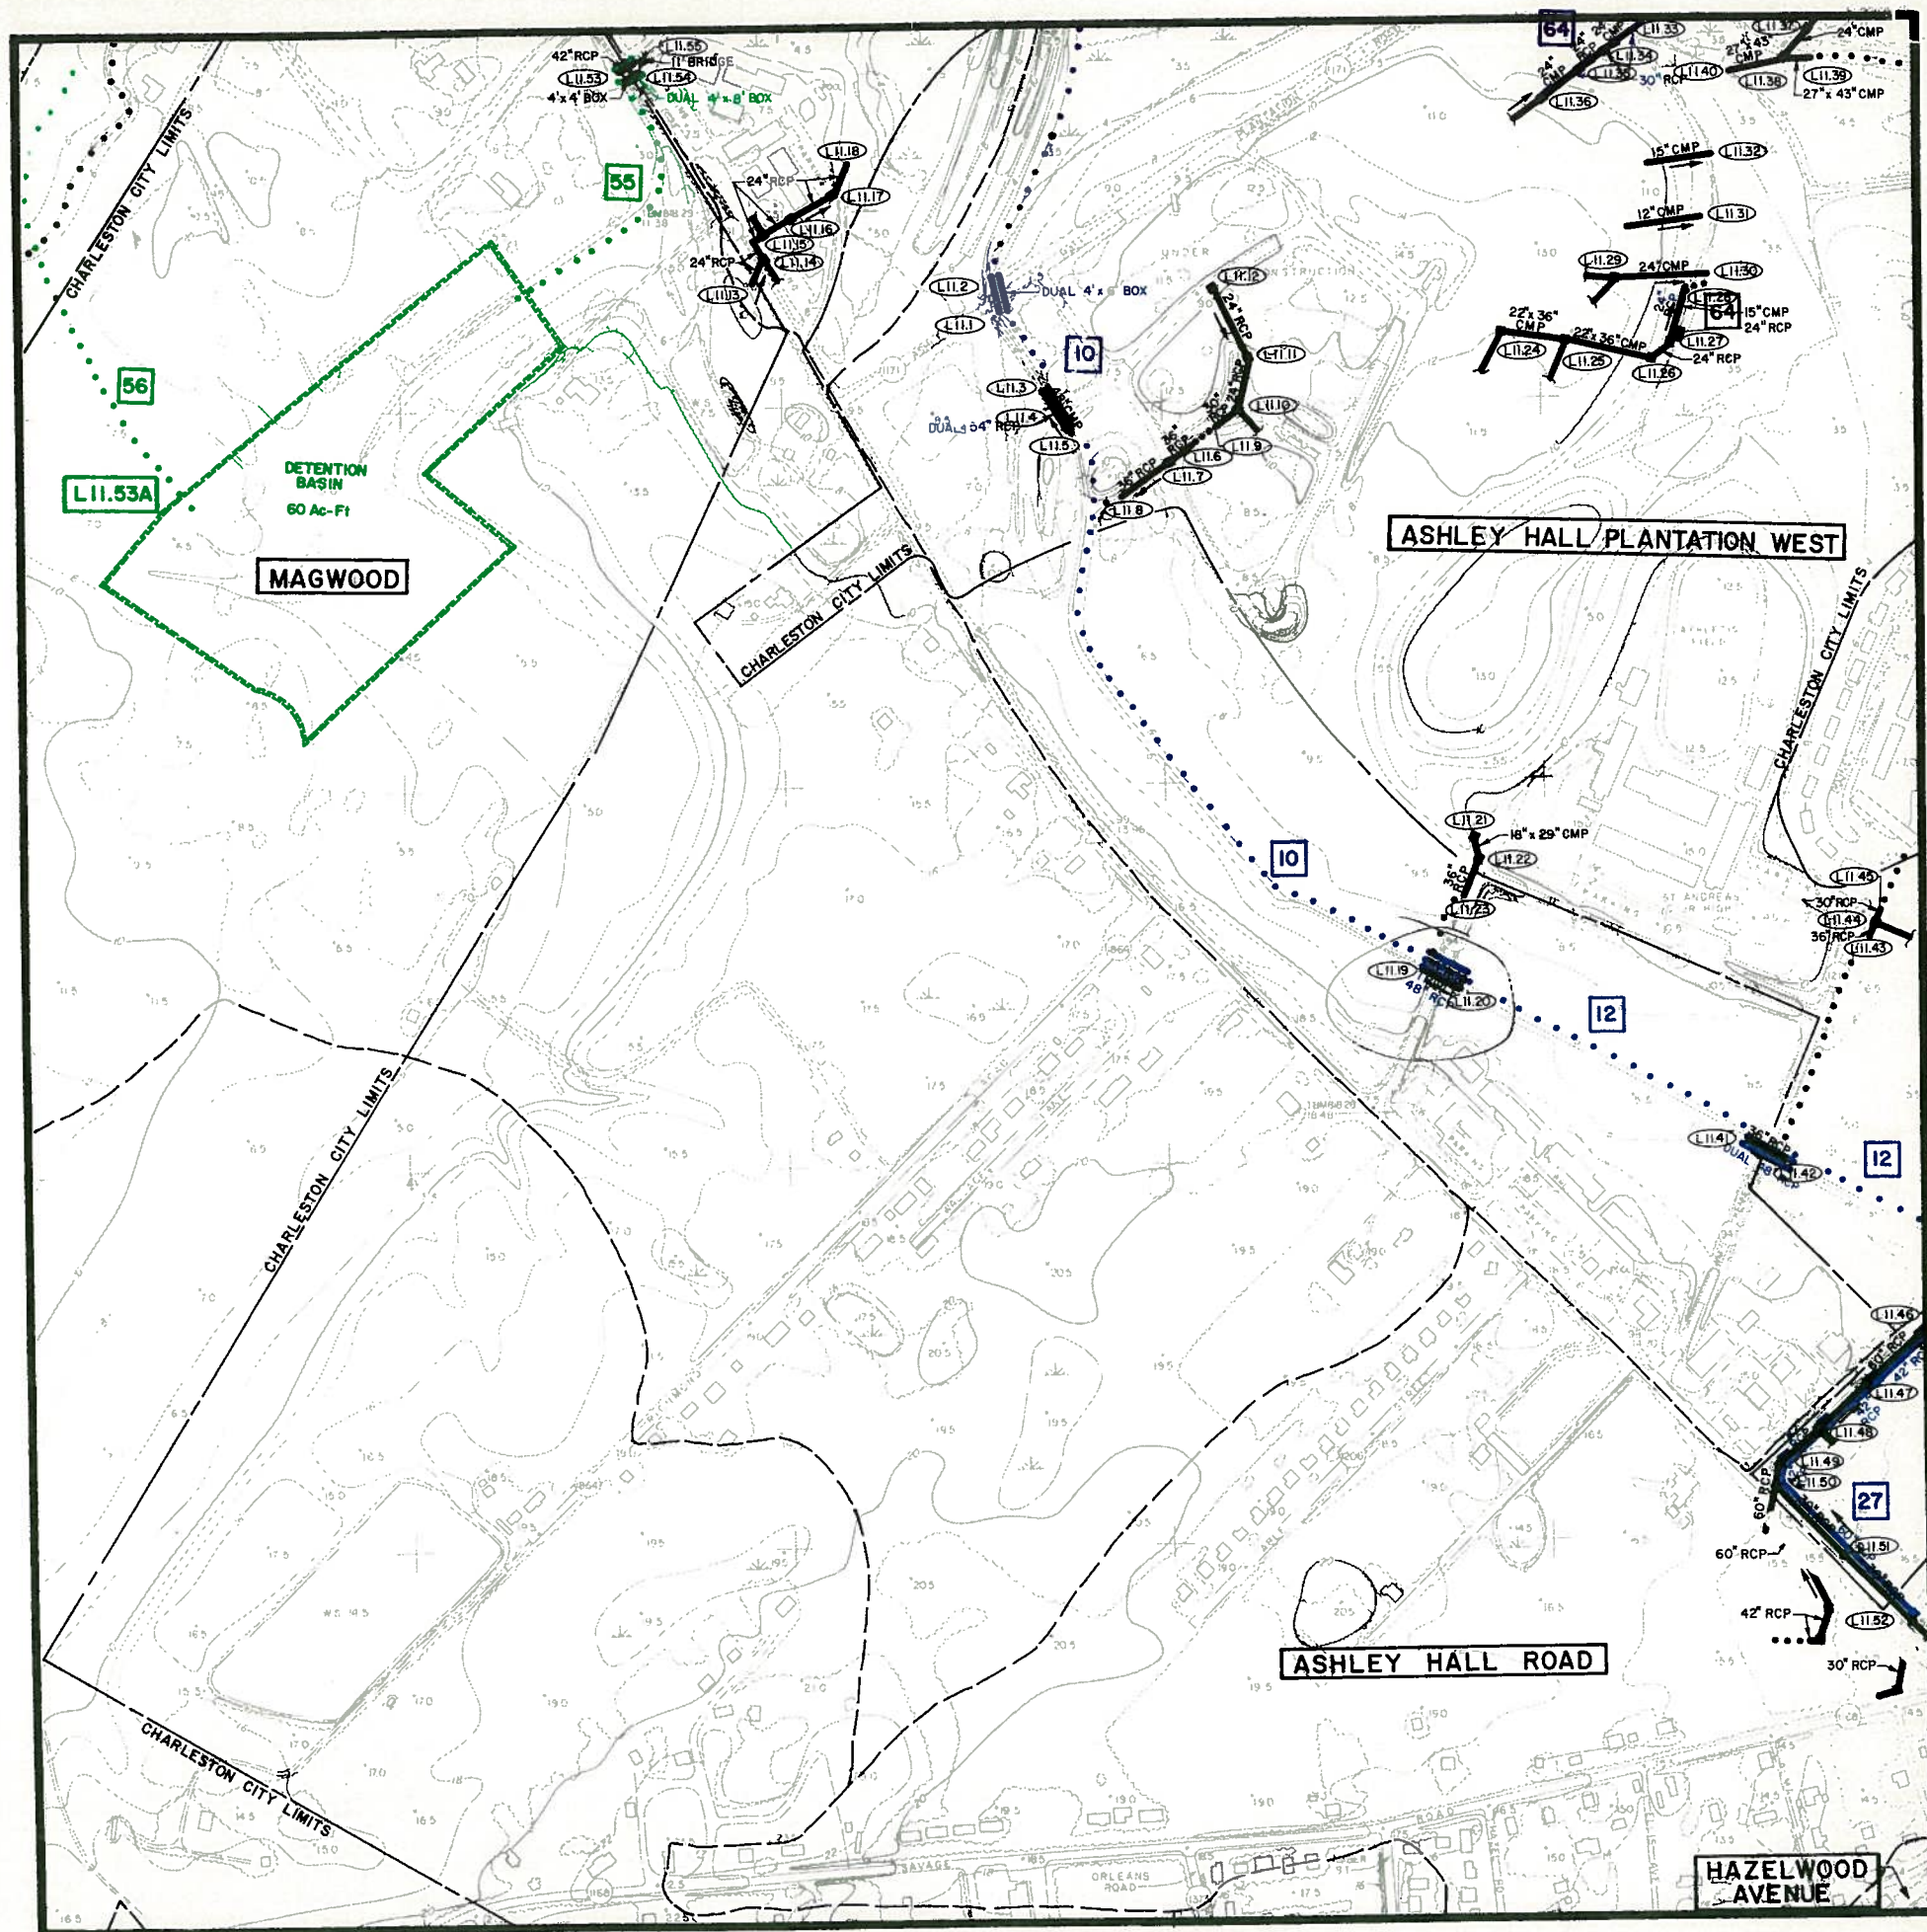


DRAINAGE SYSTEMS

MAP L12

recommended improvements

CITY OF CHARLESTON

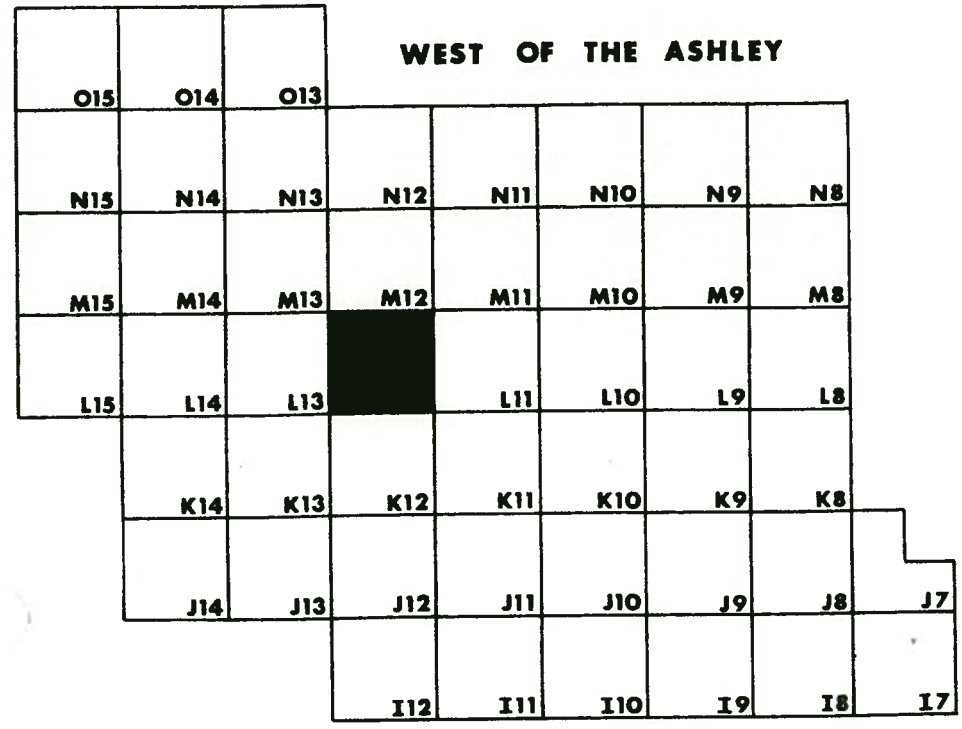

- PROPOSED SYSTEM PRIORITIES
- BLACK EXISTING SYSTEMS TO REMAIN OPERATIONAL
 - RED FIRST PRIORITY
 - GREEN SECOND PRIORITY
 - BLUE THIRD PRIORITY

LEGEND

DRAINAGE PIPE

.....

DRAINAGE CHANNEL

CHARLESTON CITY LIMITS

WATERSHED BOUNDARY

CROSSCREEK

WATERSHED NAME

DETENTION BASIN

BRIDGE

J5.13

MANHOLE IDENTIFICATION NO.

P

PUMPING STATION

GRAPHIC SCALE

500


0

500

1000

1500

FEET

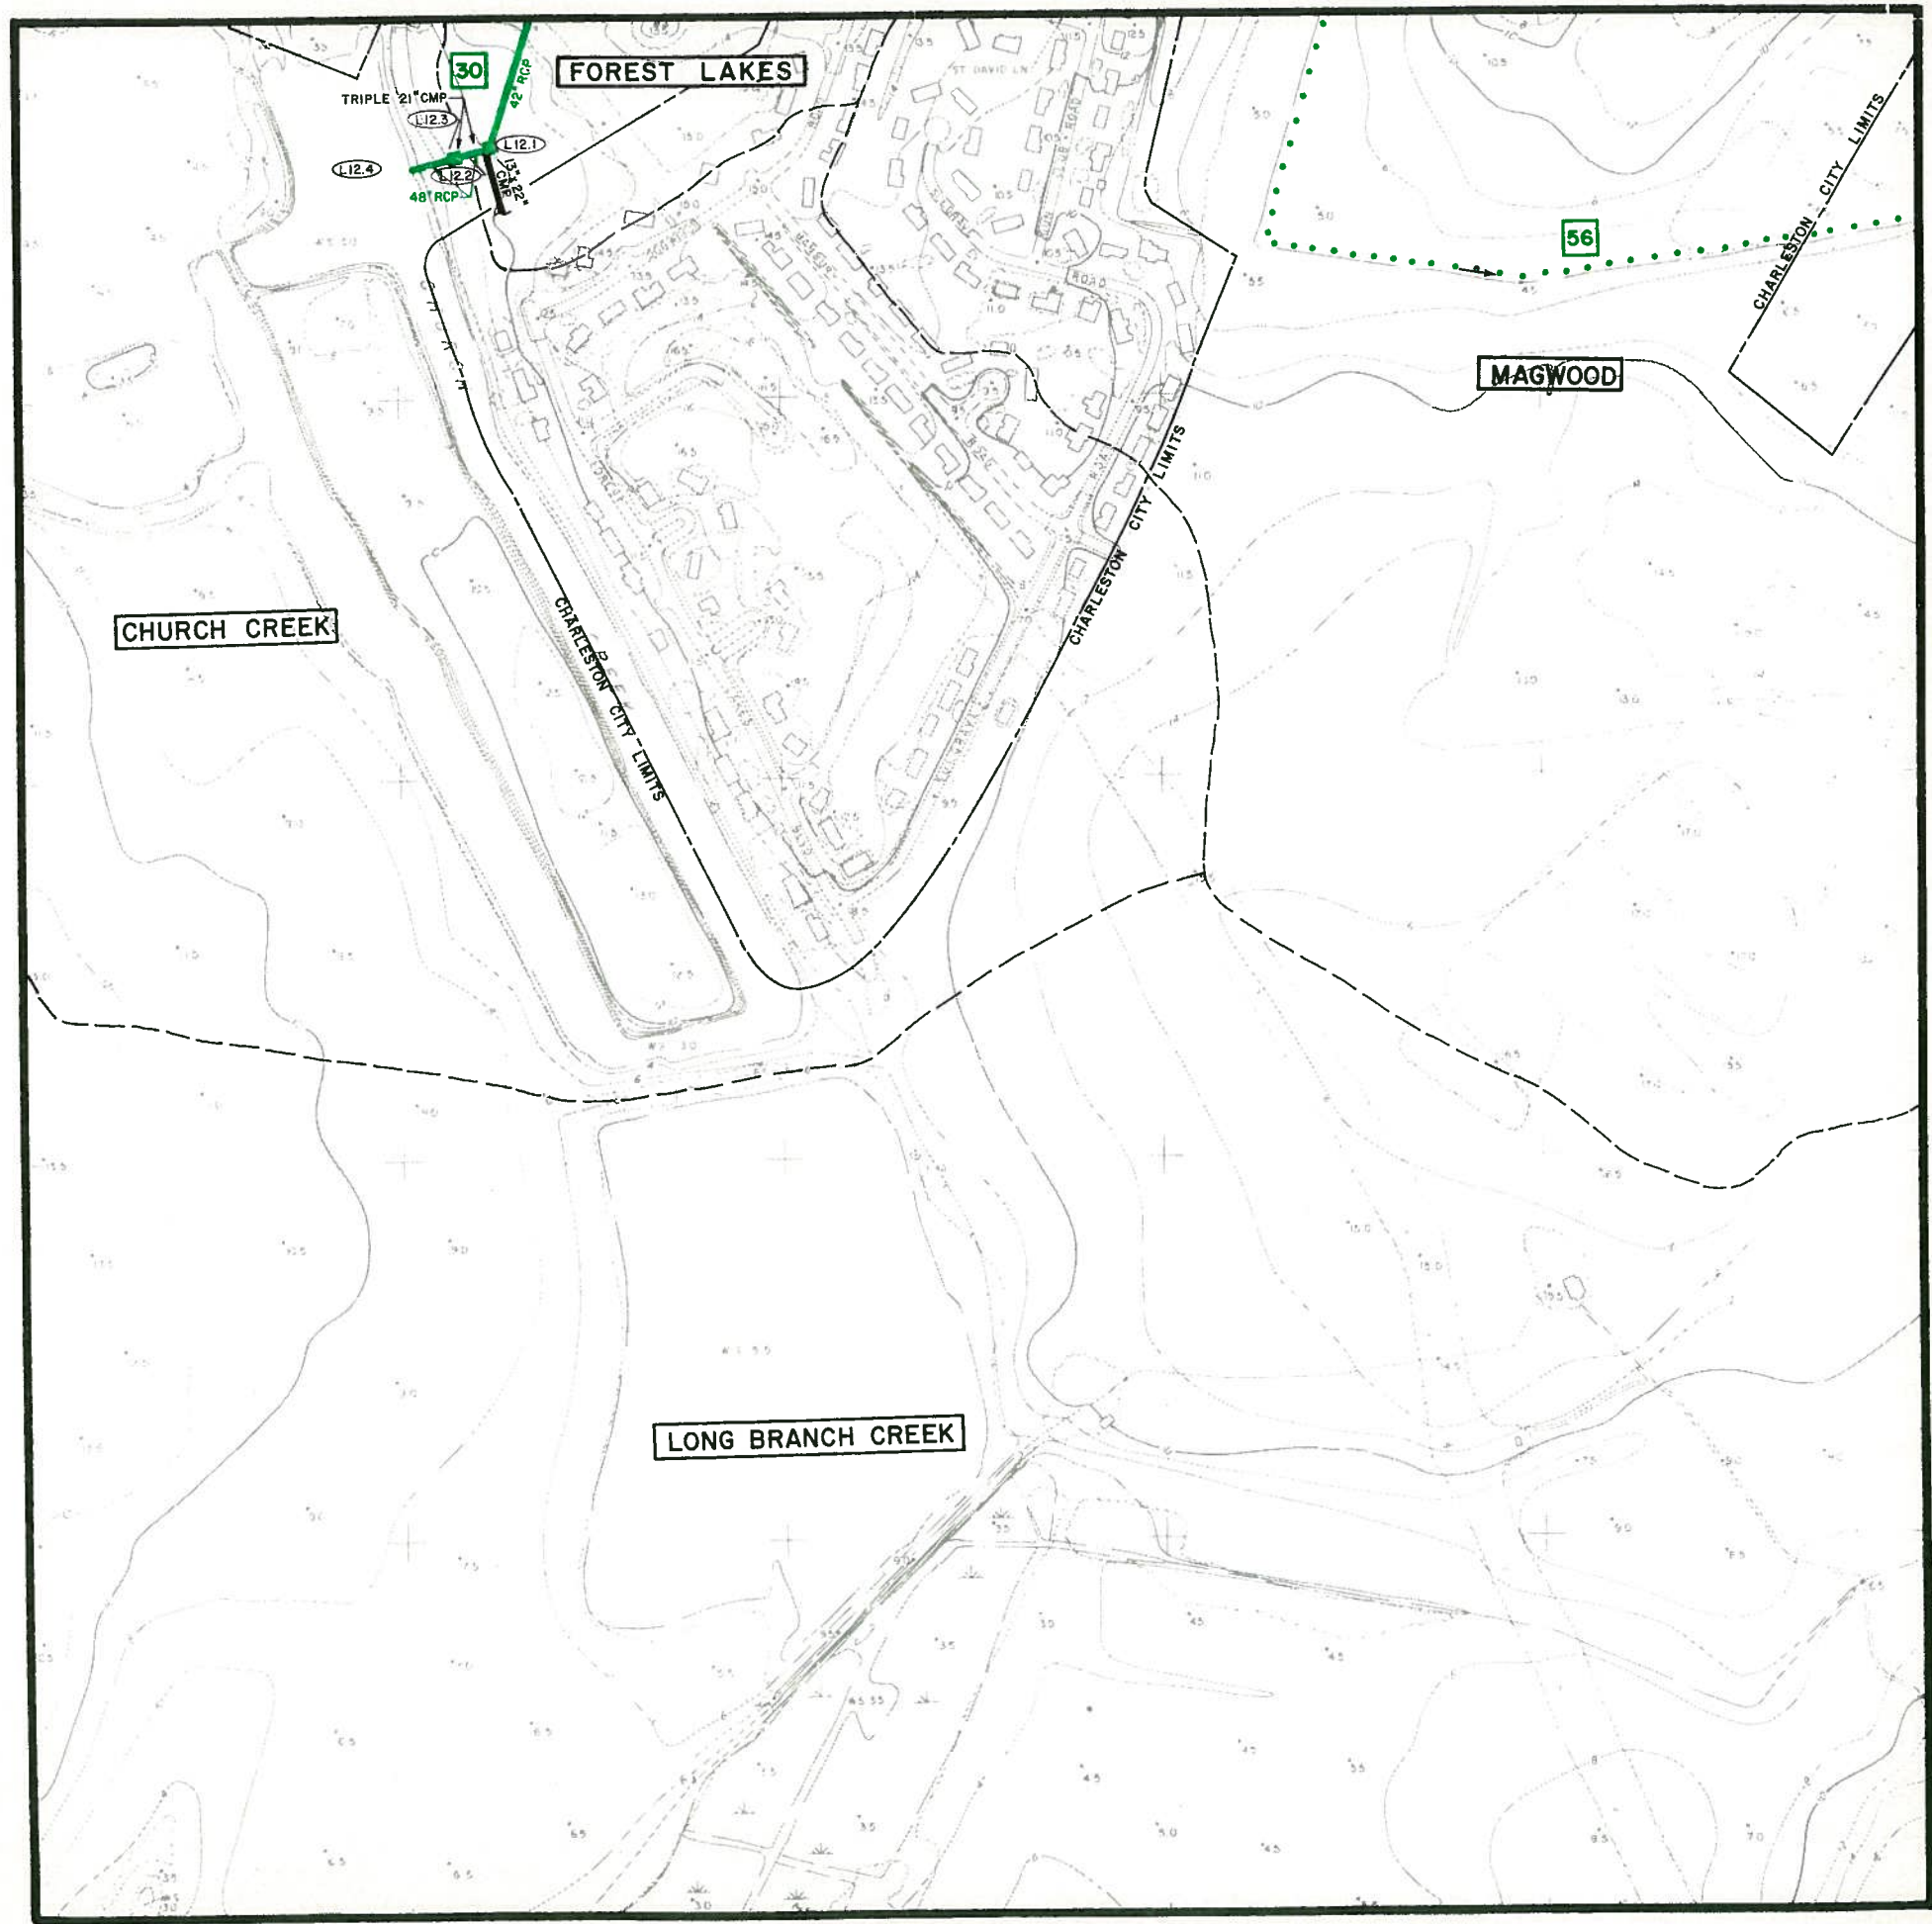

DRAINAGE SYSTEMS | MAP L13


recommended improvements
CITY OF CHARLESTON

WEST OF THE ASHLEY									
O15	O14	O13							
N15	N14	N13	N12	N11	N10	N9	N8		
M15	M14	M13	M12	M11	M10	M9	M8		
L15	L14		L12	L11	L10	L9	L8		
	K14	K13	K12	K11	K10	K9	K8		
	J14	J13	J12	J11	J10	J9	J8	J7	
			I12	I11	I10	I9	I8	I7	


PROPOSED SYSTEM PRIORITIES

BLACK	EXISTING SYSTEMS TO REMAIN OPERATIONAL
RED	FIRST PRIORITY
GREEN	SECOND PRIORITY
BLUE	THIRD PRIORITY

LEGEND

 - | | |
|---|----------------------------|
|  | DRAINAGE PIPE |
|  | DRAINAGE CHANNEL |
|  | CHARLESTON CITY LIMITS |
|  | WATERSHED BOUNDARY |
|  | WATERSHED NAME |
|  | DETENTION BASIN |
|  | BRIDGE |
|  | MANHOLE IDENTIFICATION NO. |
|  | PUMPING STATION |

GRAPHIC SCALE

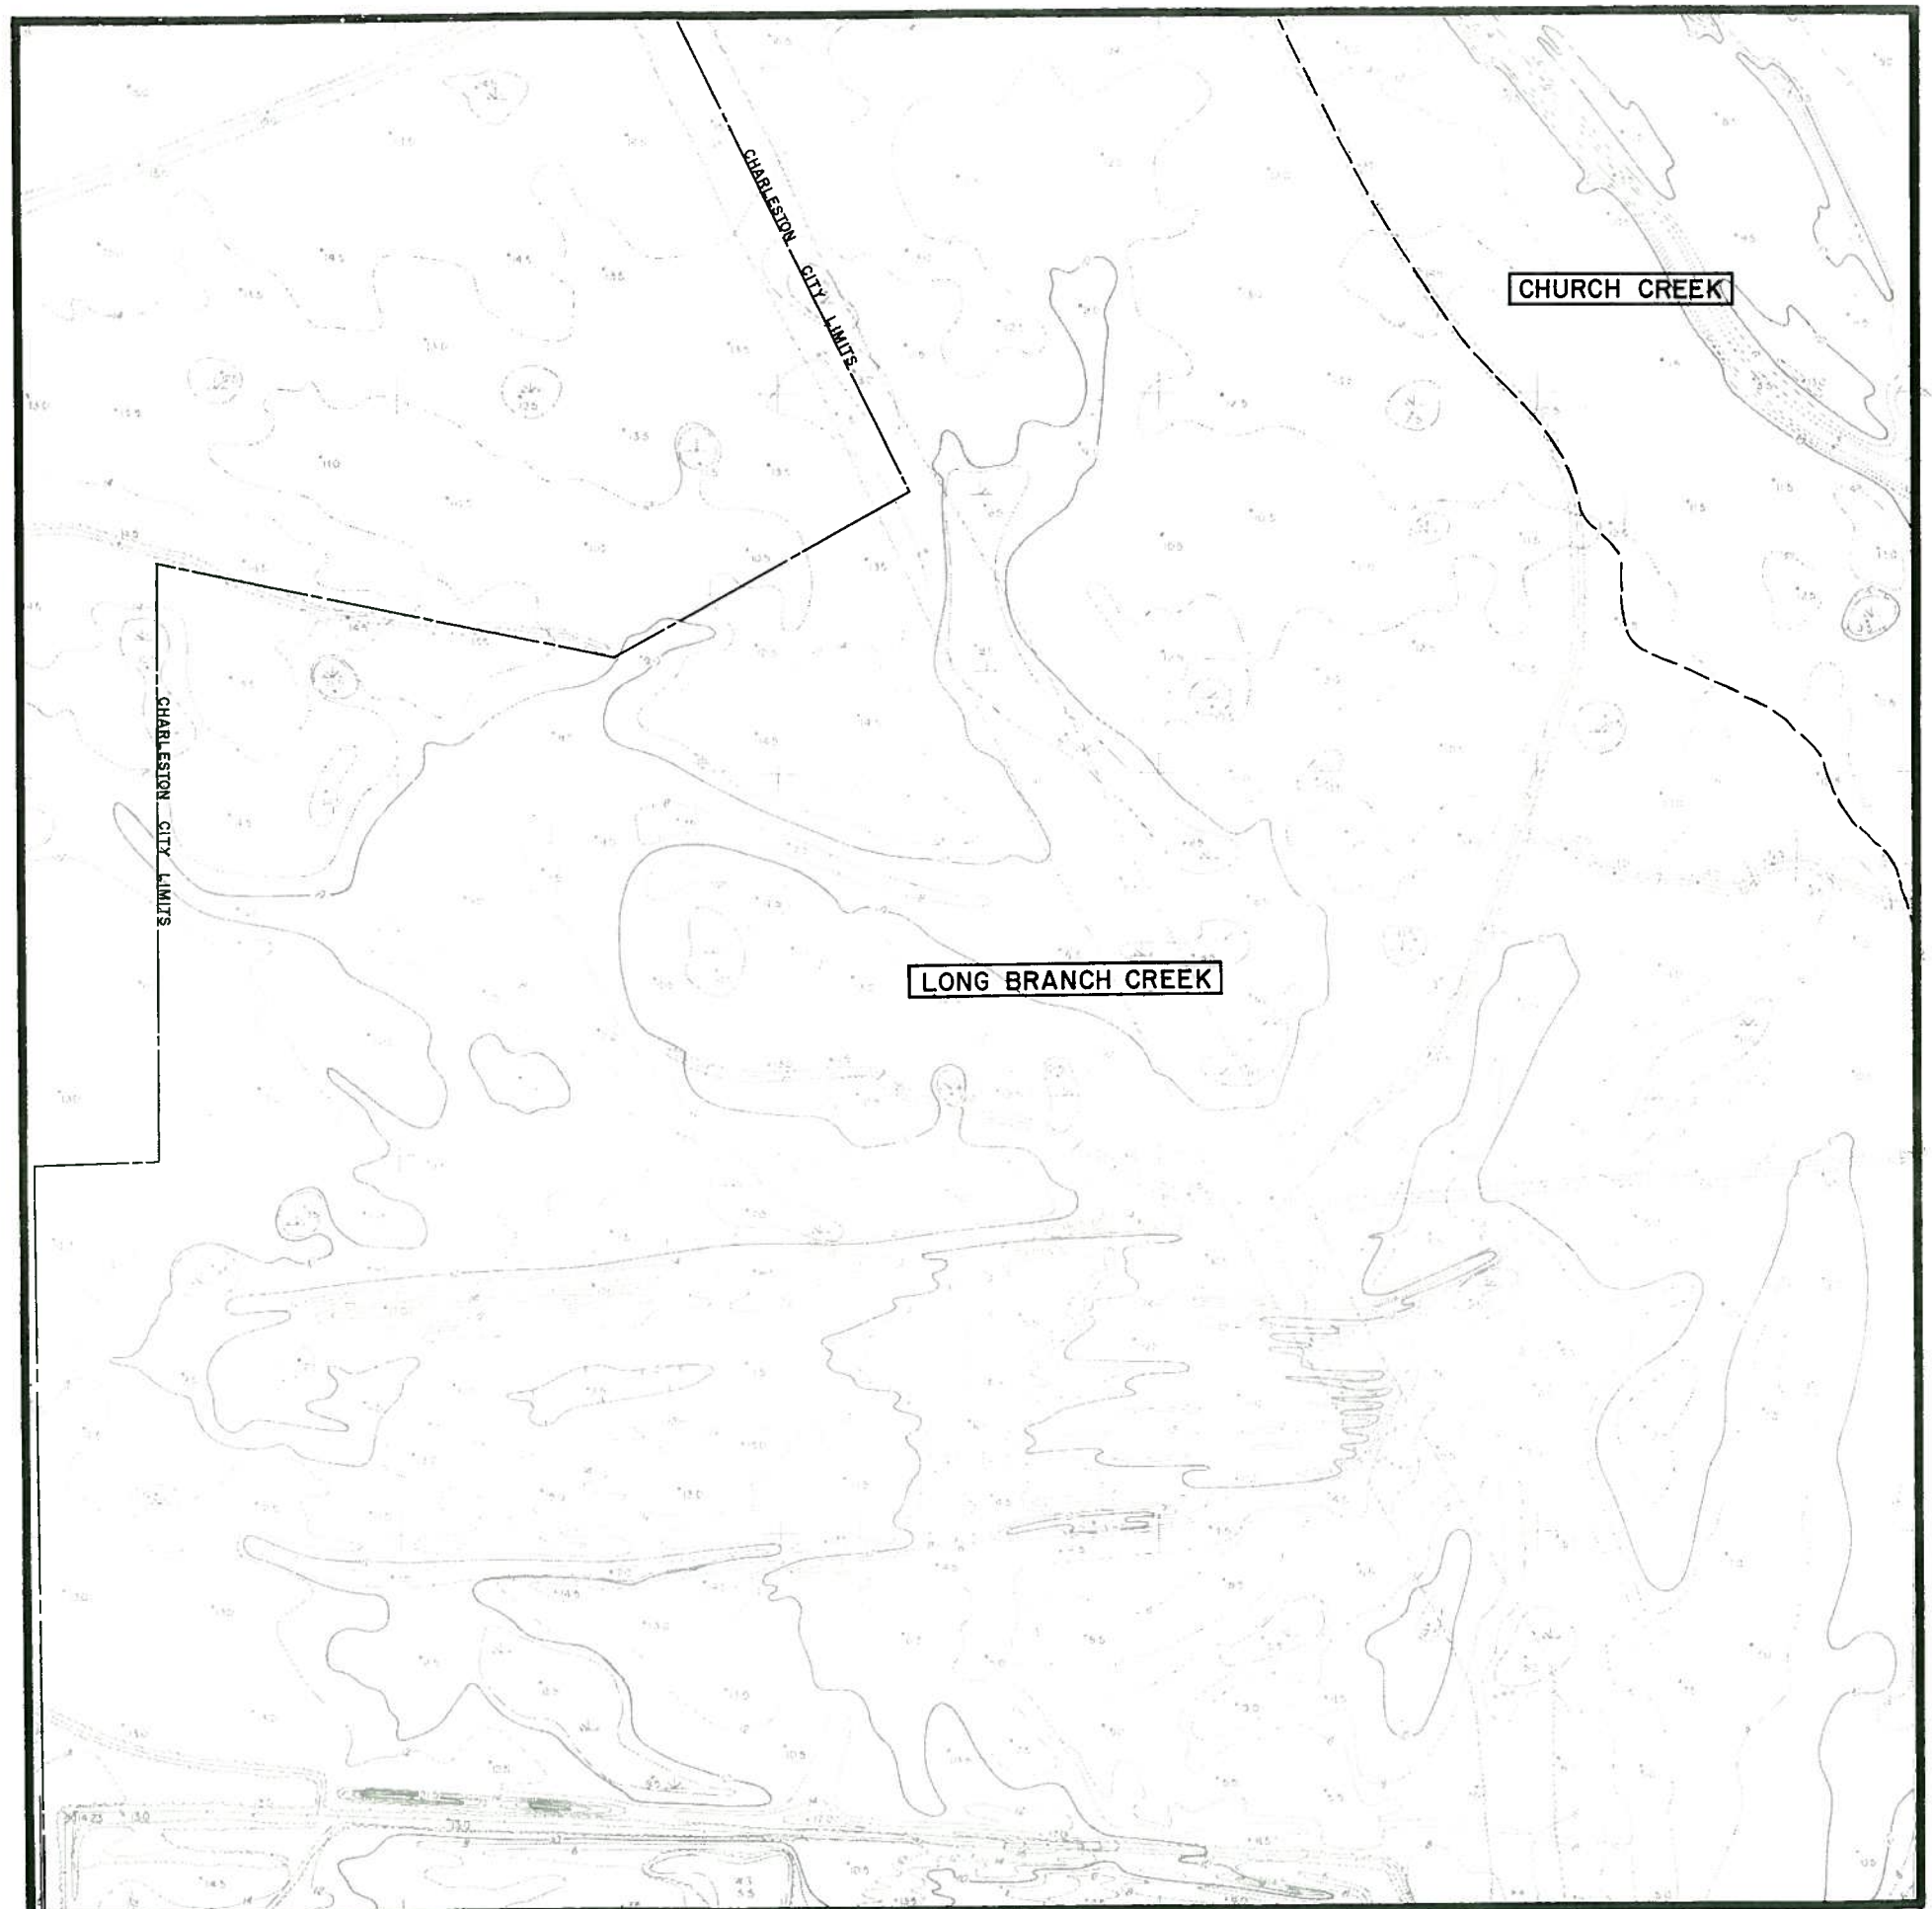


DRAINAGE SYSTEMS

MAP L14

recommended improvements

CITY OF CHARLESTON

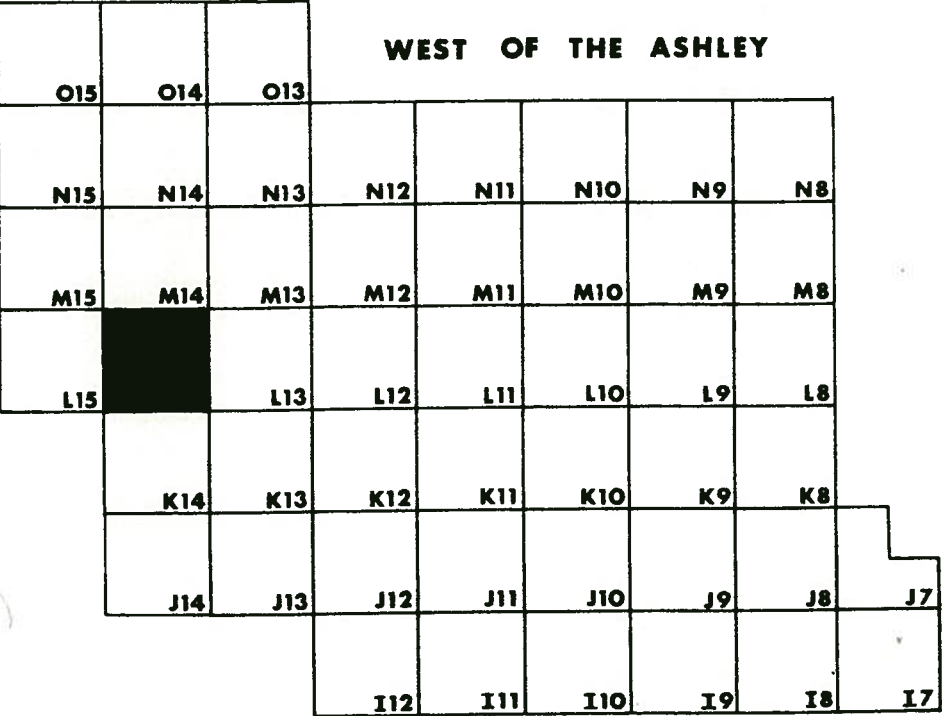

PROPOSED SYSTEM PRIORITIES	
BLACK	EXISTING SYSTEMS TO REMAIN OPERATIONAL
RED	FIRST PRIORITY
GREEN	SECOND PRIORITY
BLUE	THIRD PRIORITY

LEGEND

CROSSCREEK

J5.13

P

DRAINAGE PIPE

DRAINAGE CHANNEL

CHARLESTON CITY LIMITS

WATERSHED BOUNDARY

WATERSHED NAME

DETENTION BASIN

BRIDGE

MANHOLE IDENTIFICATION NO.

PUMPING STATION

GRAPHIC SCALE

500


0

500

1000

1500

FEET

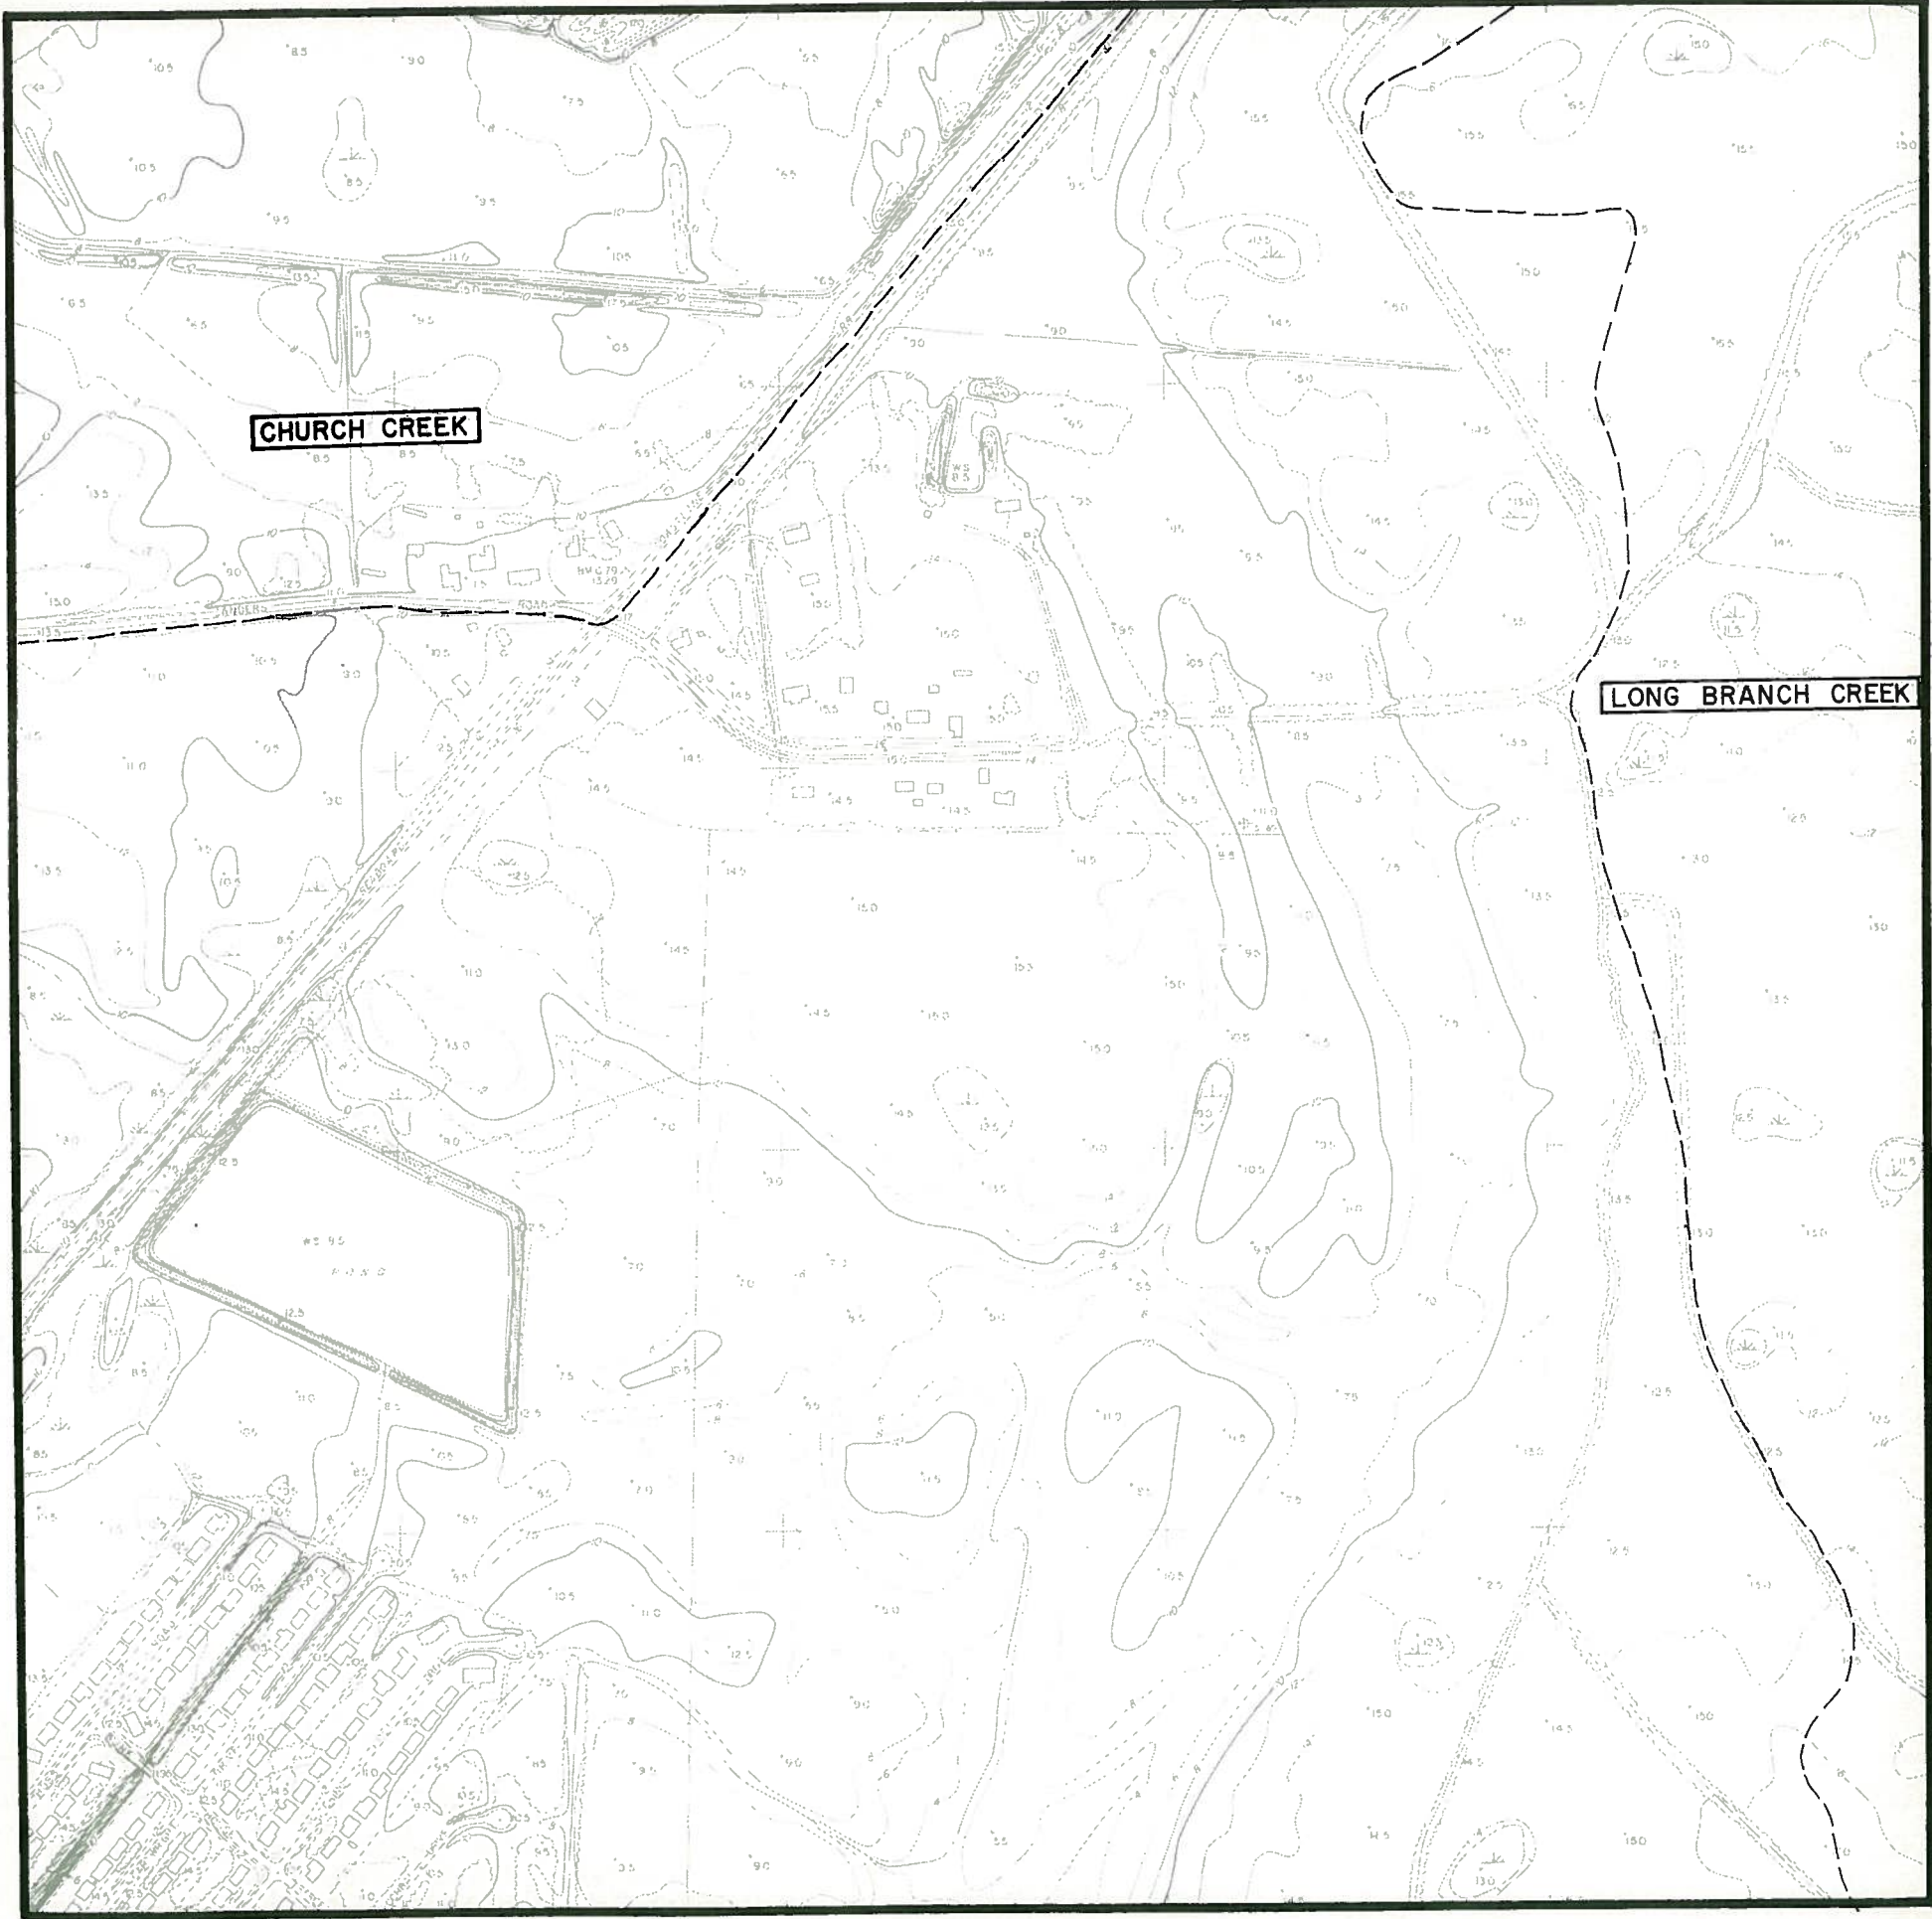

INVENTORY

MAP L15


existing drainage facilities
CITY OF CHARLESTON


WEST OF THE ASHLEY

O15	O14	O13							
N15	N14	N13	N12	N11	N10	N9	N8		
M15	M14	M13	M12	M11	M10	M9	M8		
	L14	L13	L12	L11	L10	L9	L8		
	K14	K13	K12	K11	K10	K9	K8		
	J14	J13	J12	J11	J10	J9	J8	J7	
			I11	I10	I9	I8	I7		



LEGEND

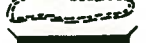-  DRAINAGE PIPE
-  DRAINAGE CHANNEL
-  CHARLESTON CITY LIMITS
-  WATERSHED BOUNDARY
-  CROSSCREEK WATERSHED NAME
-  DETENTION BASIN
-  BRIDGE
-  MANHOLE IDENTIFICATION NO.
-  PUMPING STATION

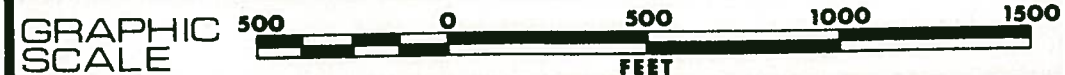

DRAINAGE SYSTEMS

MAP M8

recommended improvements

CITY OF CHARLESTON

WEST OF THE ASHLEY

O15	O14	O13						
N15	N14	N13	N12	N11	N10	N9	N8	
M15	M14	M13	M12	M11	M10	M9		
L15	L14	L13	L12	L11	L10	L9	L8	
	K14	K13	K12	K11	K10	K9	K8	
	J14	J13	J12	J11	J10	J9	J8	J7
		I12	I11	I10	I9	I8	I7	

PROPOSED SYSTEM PRIORITIES

BLACK

EXISTING SYSTEMS TO REMAIN OPERATIONAL

RED

FIRST PRIORITY

GREEN

SECOND PRIORITY

BLUE

THIRD PRIORITY

LEGEND

—

DRAINAGE PIPE

.....

DRAINAGE CHANNEL

CHARLESTON CITY LIMITS

WATERSHED BOUNDARY

CROSSCREEK

WATERSHED NAME

DETENTION BASIN

BRIDGE

J5.13

MANHOLE IDENTIFICATION NO.


P

PUMPING STATION

GRAPHIC SCALE

500 0 500 1000 1500

FEET

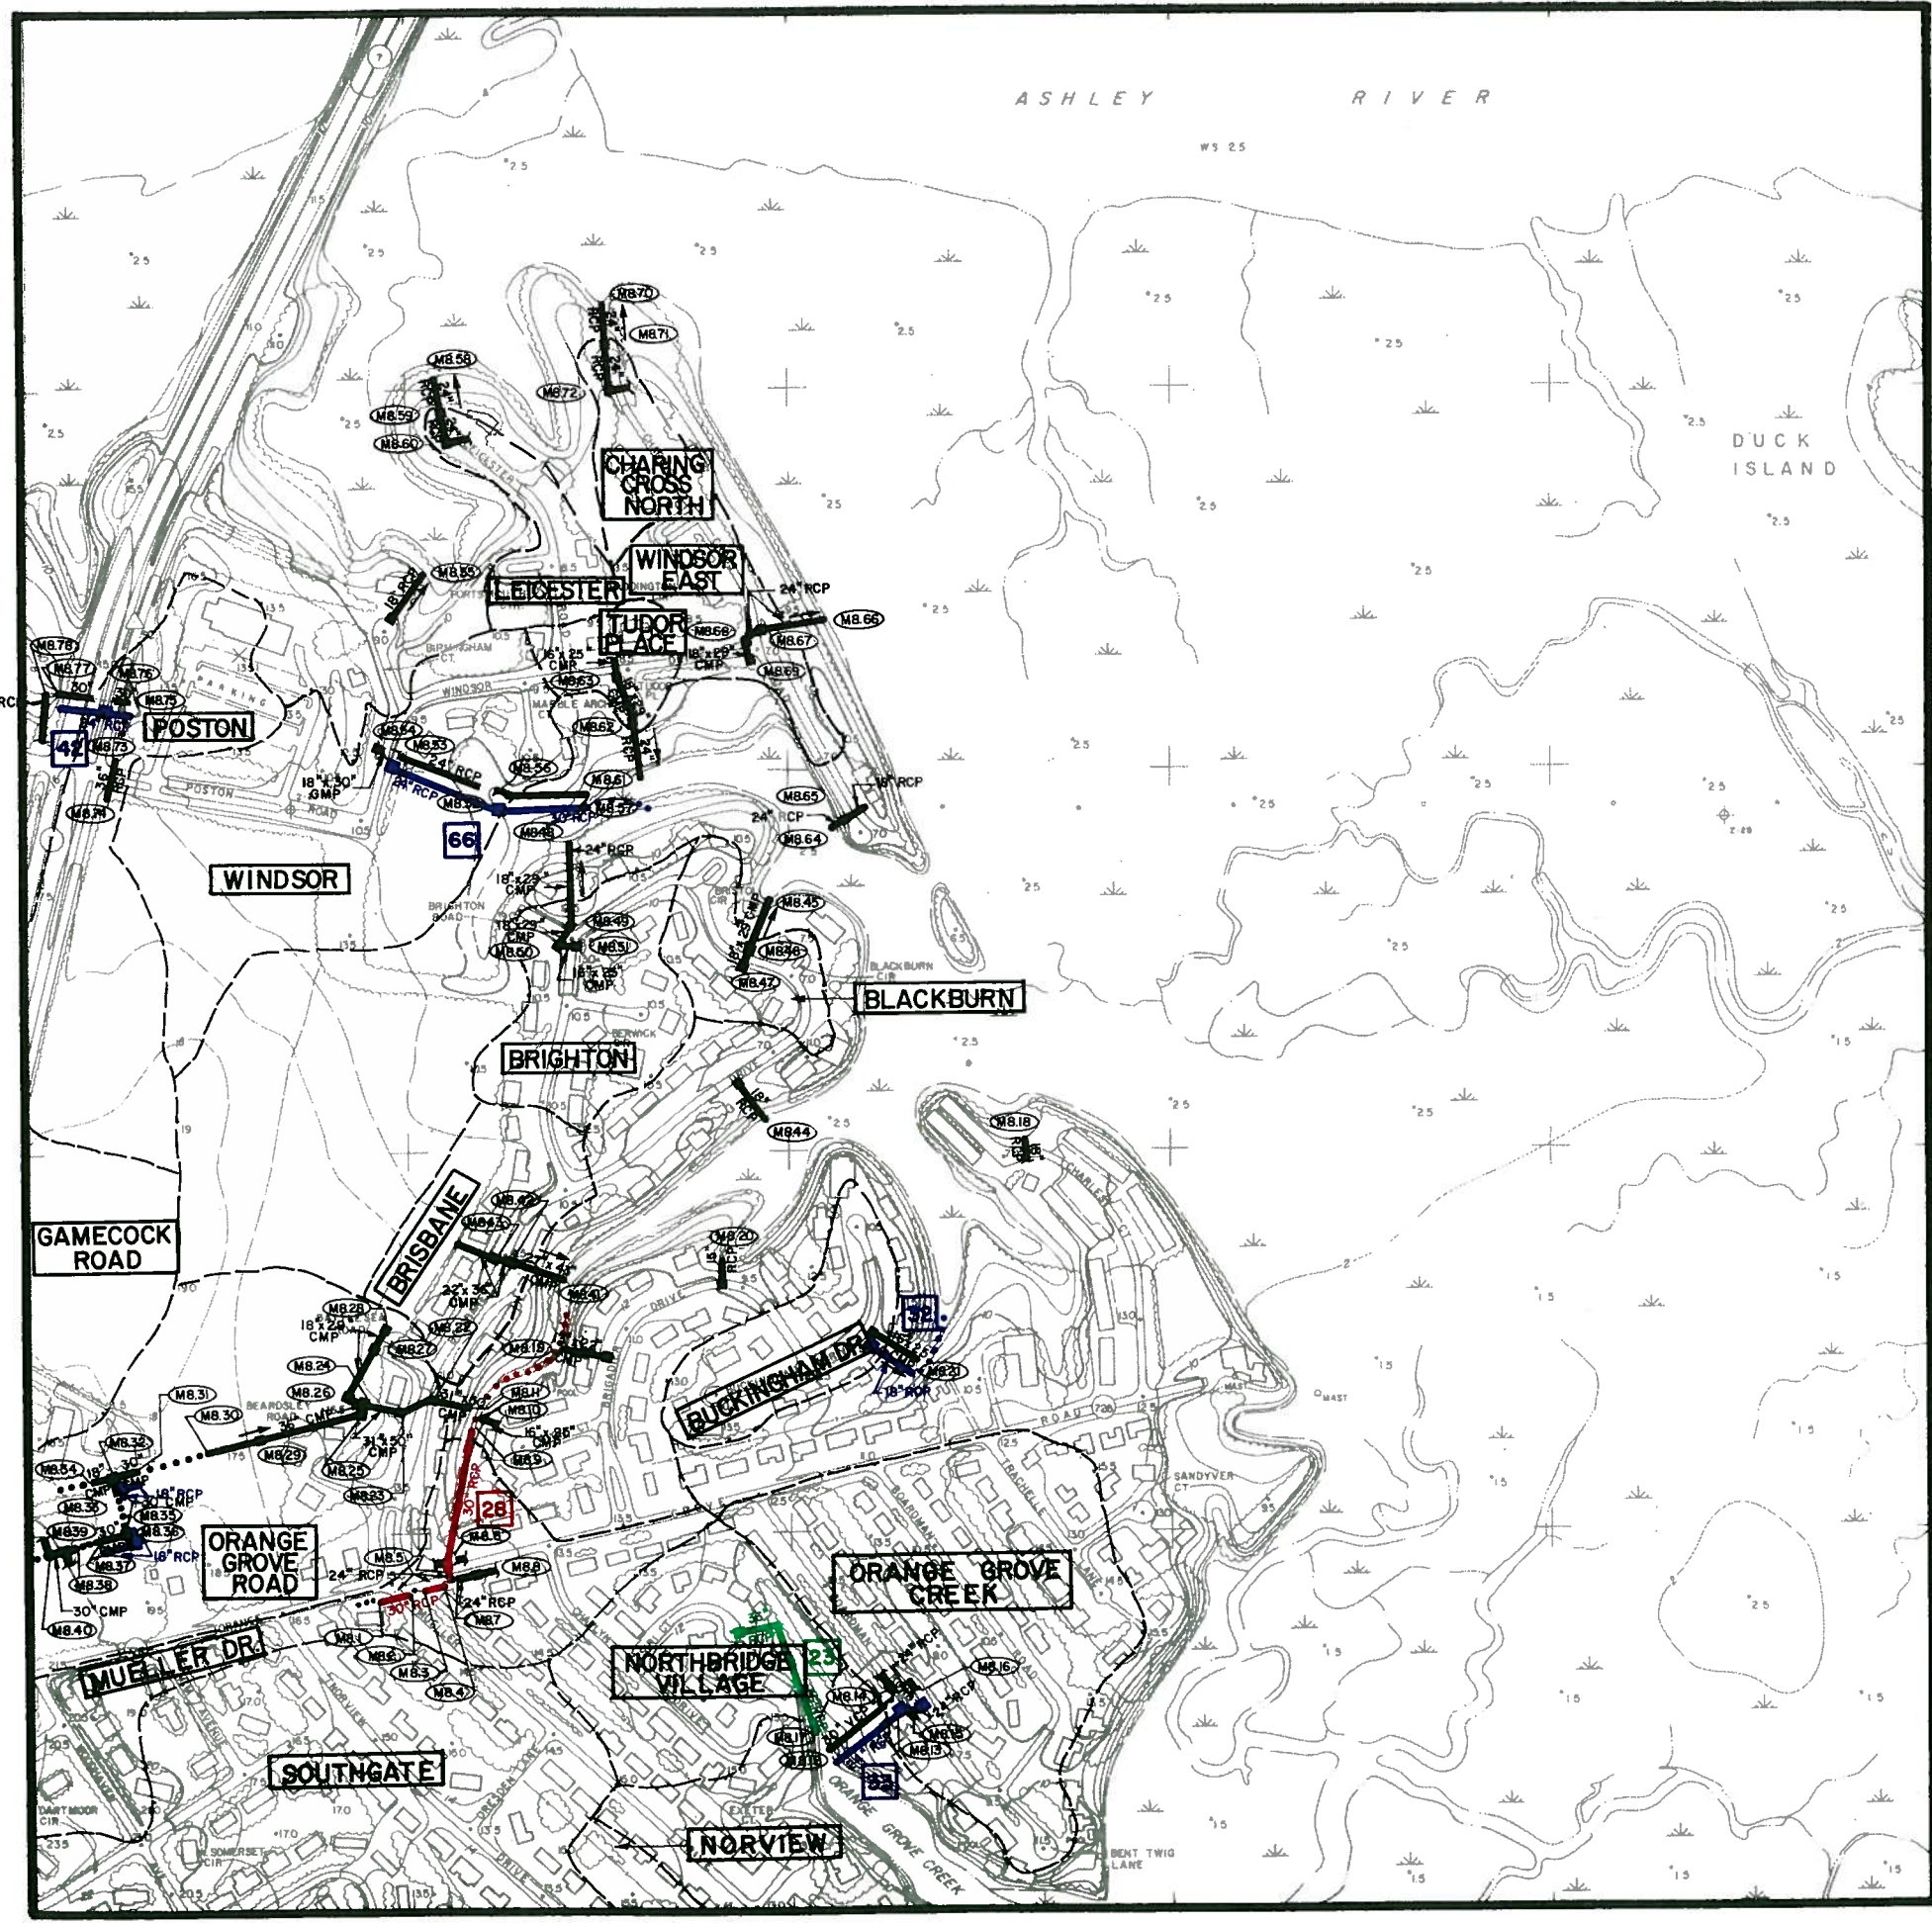


MAP M9

WEST OF THE ASHLEY

WEST OF THE ASHLEY									
O15	O14	O13							
N15	N14	N13	N12	N11	N10	N9	N8		
M15	M14	M13	M12	M11	M10			M8	
L15	L14	L13	L12	L11	L10	L9	L8		
	K14	K13	K12	K11	K10	K9	K8		
	J14	J13	J12	J11	J10	J9	J8	J7	
			I12	I11	I10	I9	I8	I7	

RED	FIRST PRIORITY
GREEN	SECOND PRIORITY
BLUE	THIRD PRIORITY

	DRAINAGE PIPE
	DRAINAGE CHANNEL
	CHARLESTON CITY LIMITS
	WATERSHED BOUNDARY
	WATERSHED NAME
	DETENTION BASIN
	BRIDGE
	MANHOLE IDENTIFICATION NO.
	PUMPING STATION

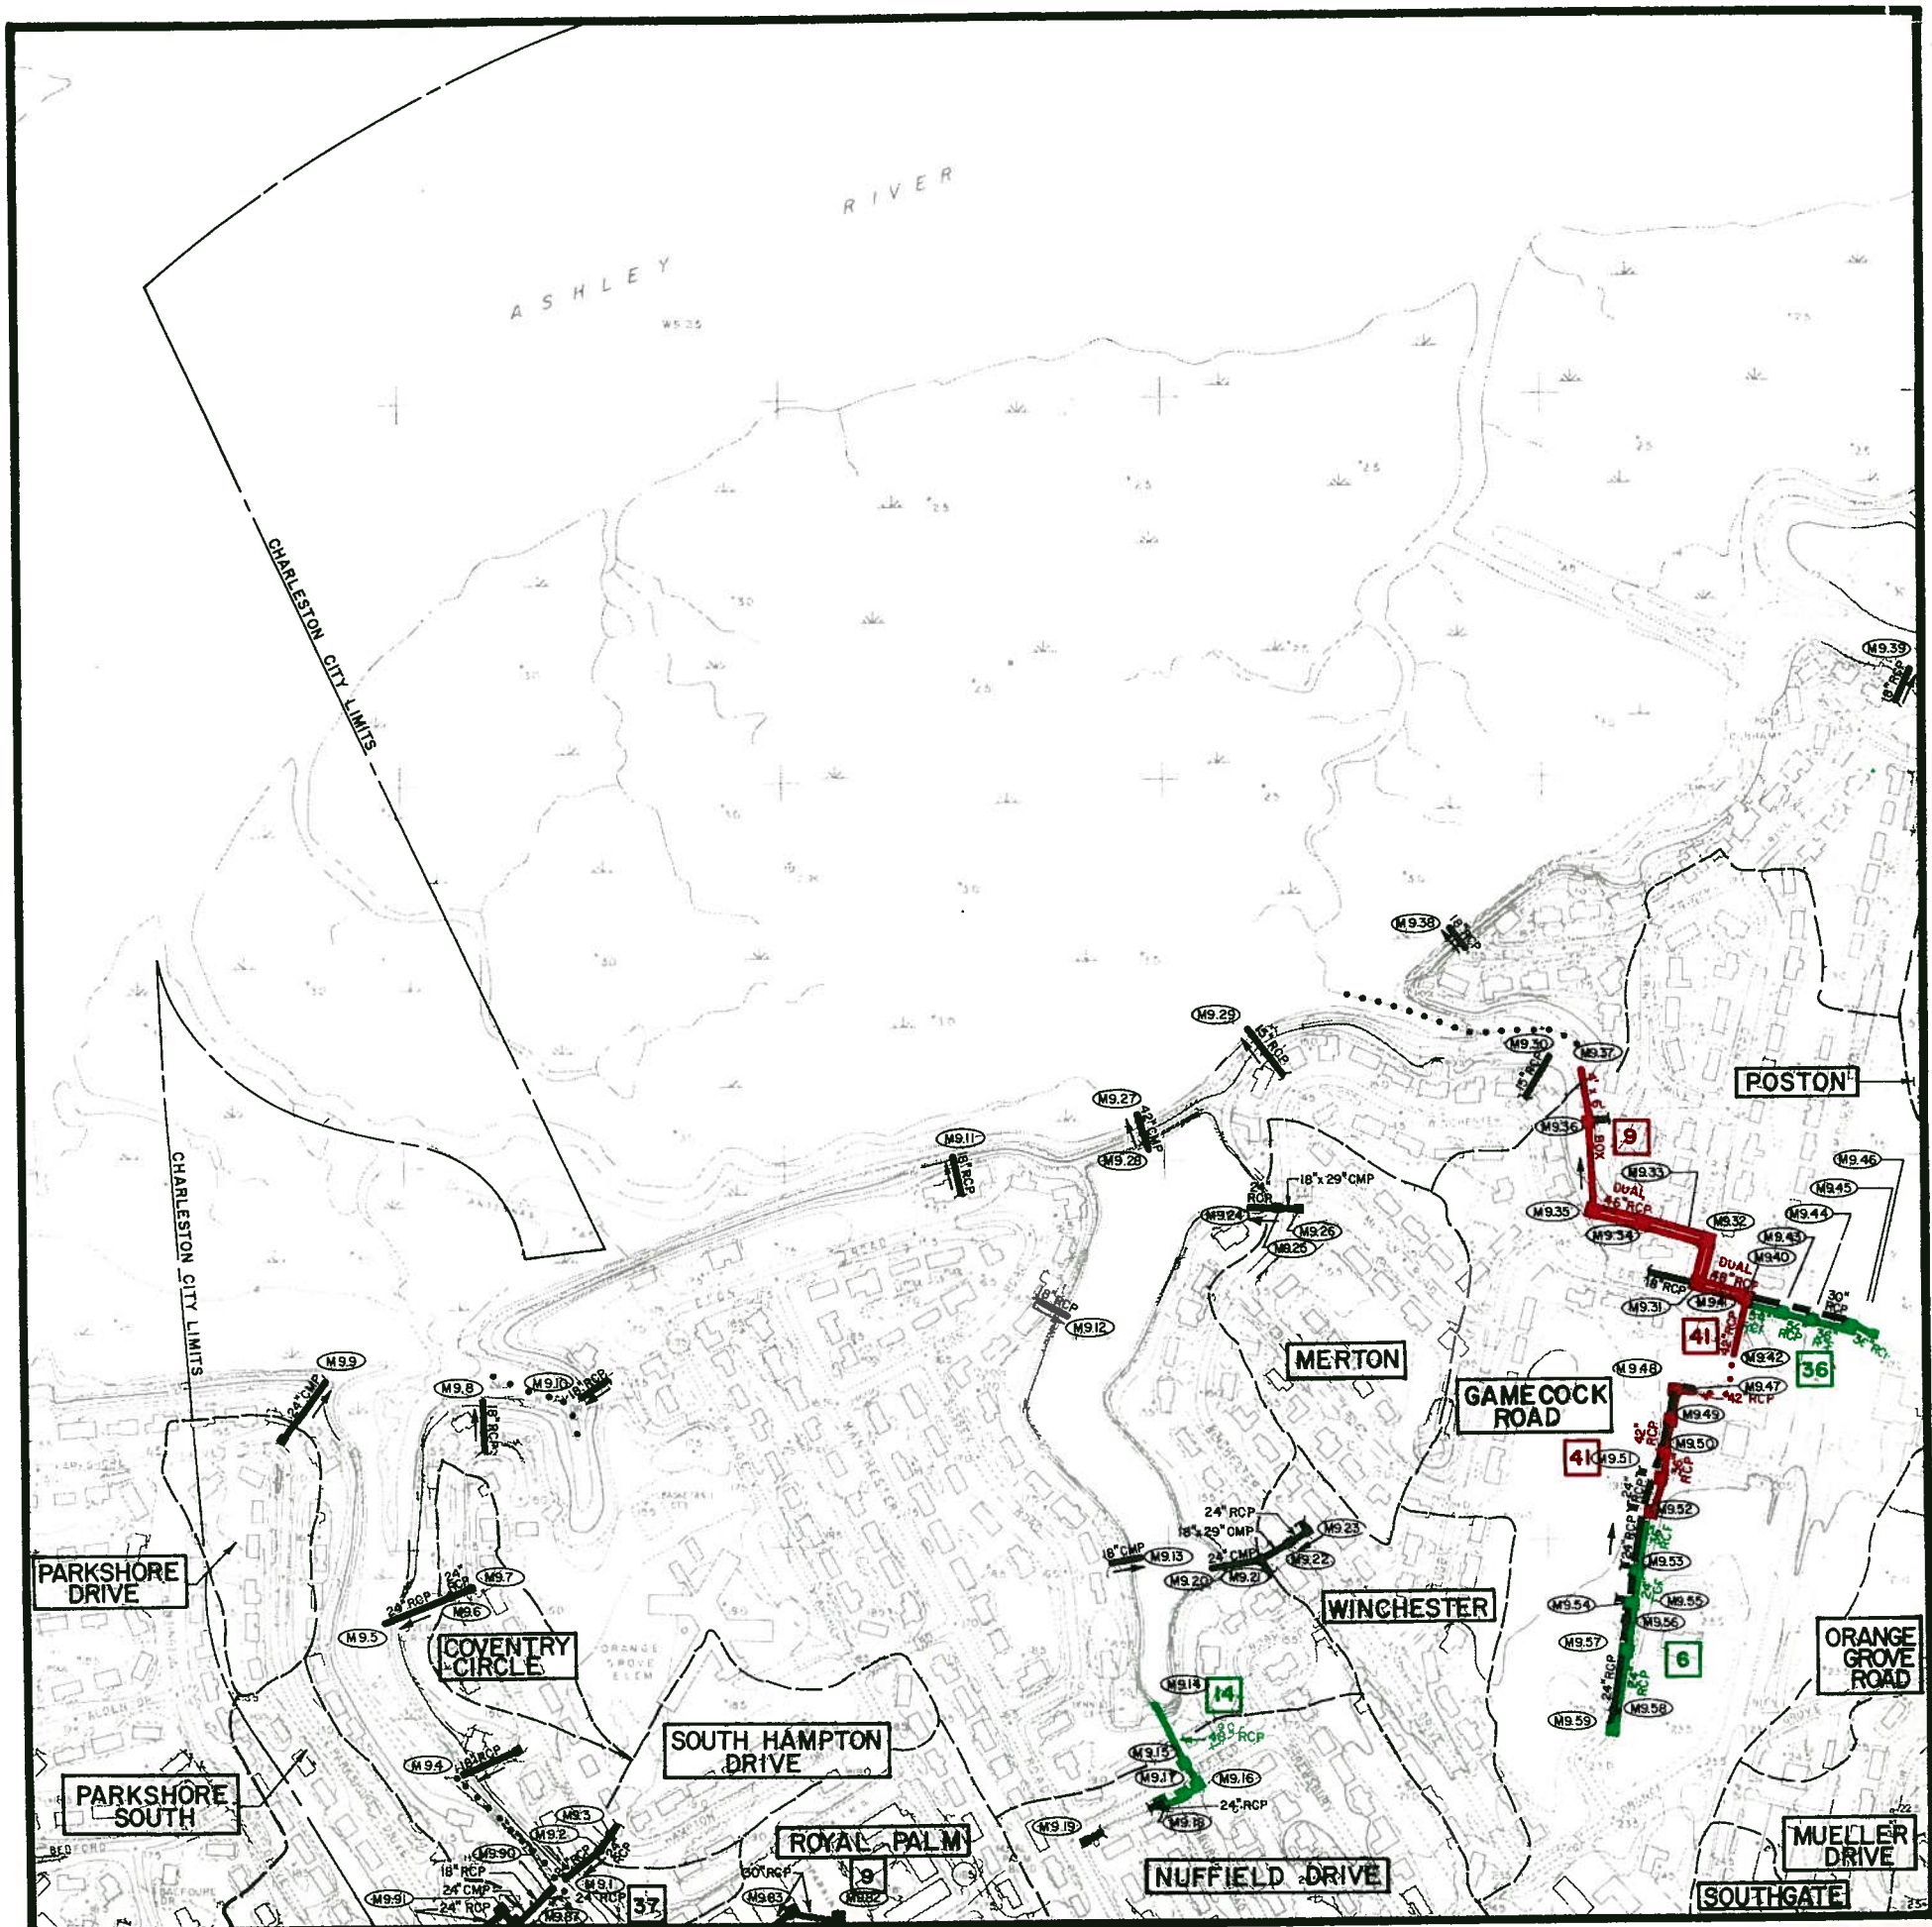


DRAINAGE SYSTEMS

MAP M10

recommended improvements

CITY OF CHARLESTON

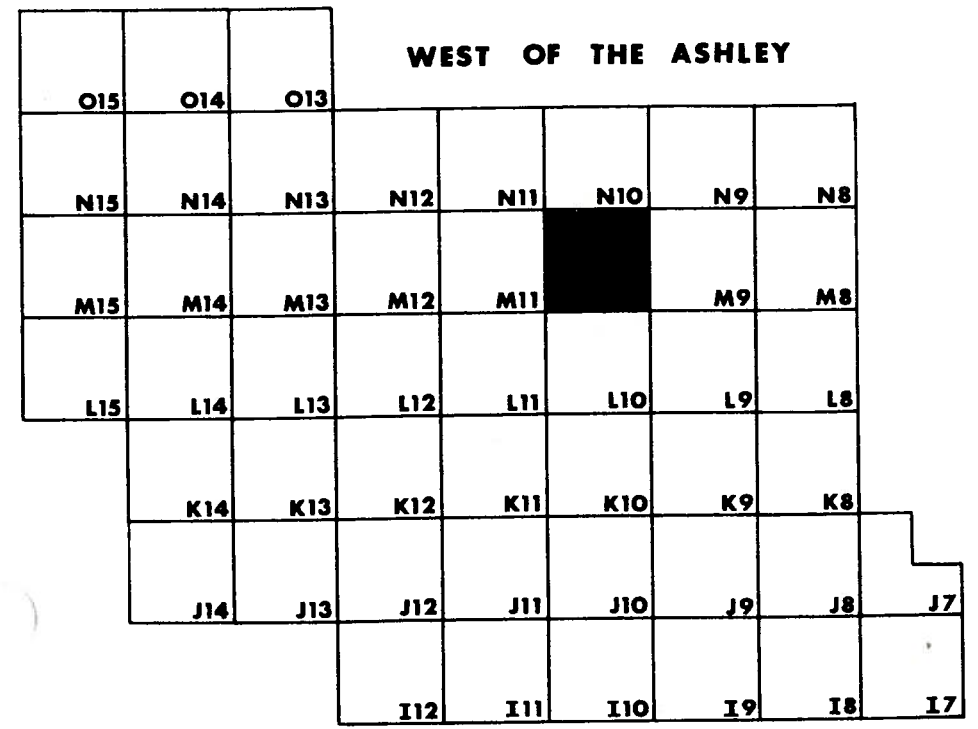

- PROPOSED SYSTEM PRIORITIES
- BLACK

EXISTING SYSTEMS TO REMAIN OPERATIONAL
- RED

FIRST PRIORITY
- GREEN

SECOND PRIORITY
- BLUE

THIRD PRIORITY

LEGEND

DRAINAGE PIPE

.....

DRAINAGE CHANNEL

CHARLESTON CITY LIMITS

WATERSHED BOUNDARY

CROSSCREEK

WATERSHED NAME

DETENTION BASIN

BRIDGE

J5.13

MANHOLE IDENTIFICATION NO.

P

PUMPING STATION

GRAPHIC SCALE

500


0

500

1000

1500

FEET

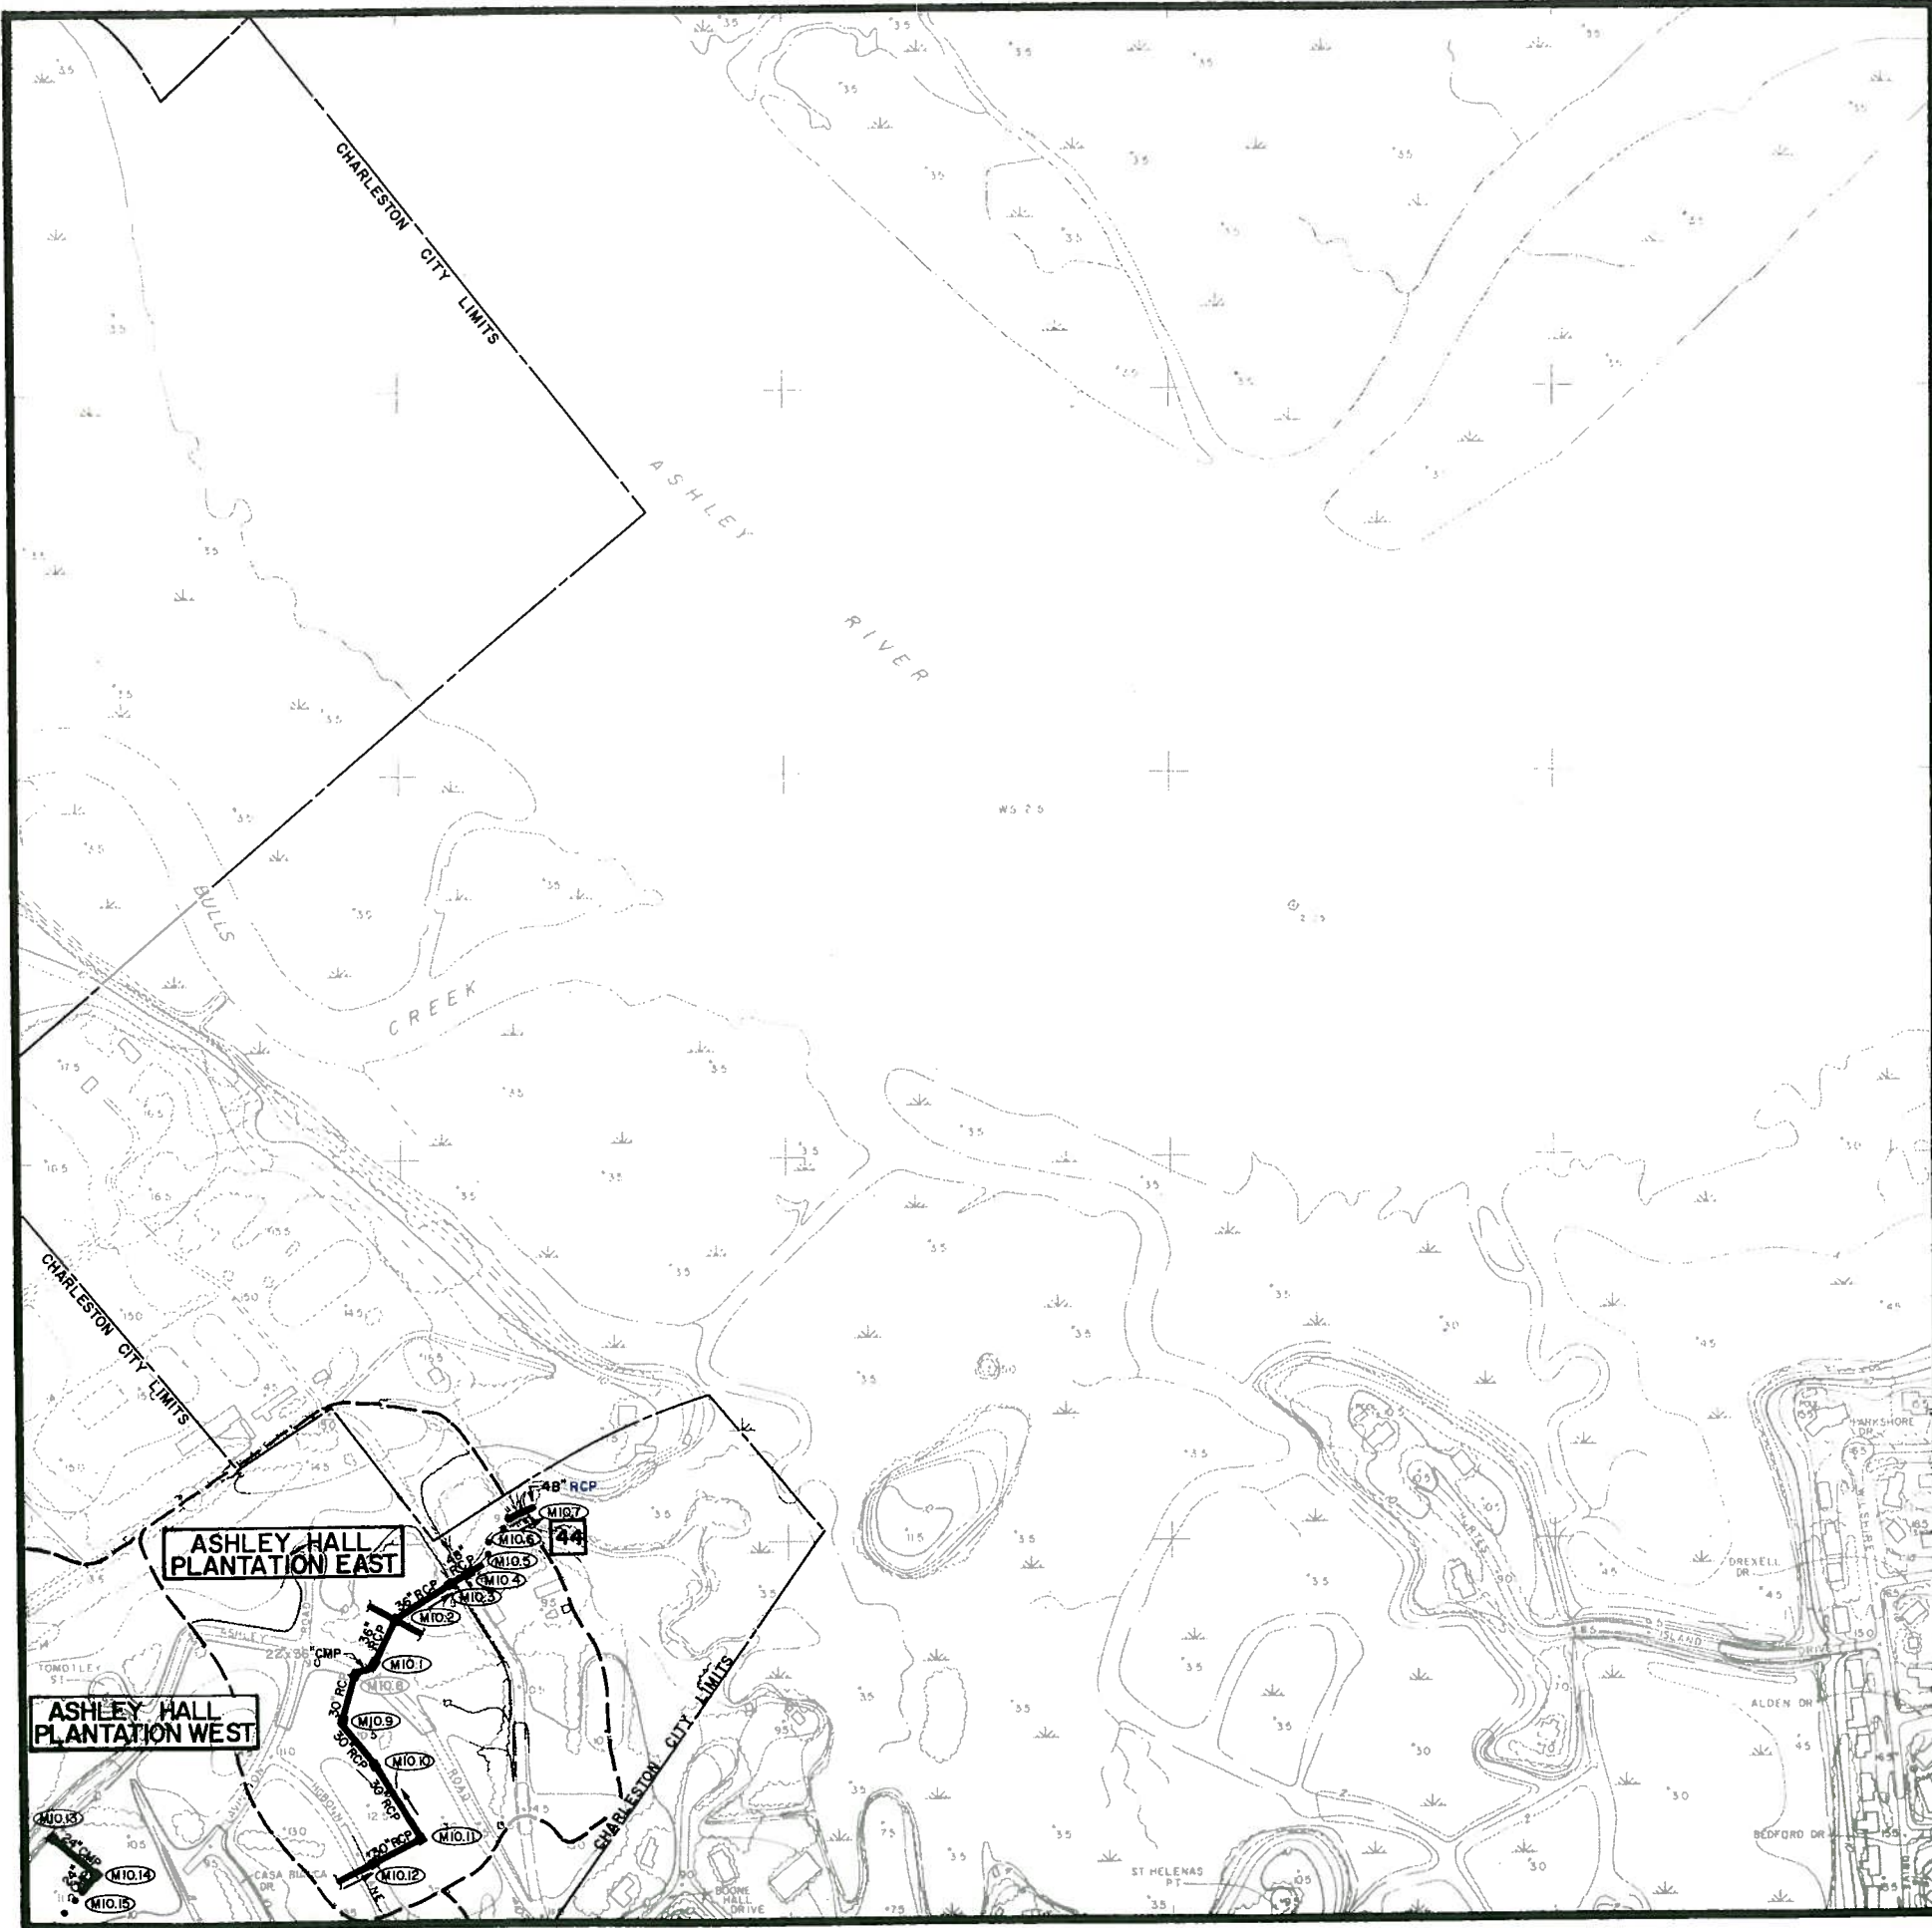

DRAINAGE SYSTEMS MAP M11

recommended improvements CITY OF CHARLESTON

WEST OF THE ASHLEY															
O15	O14	O13													
N15	N14	N13	N12	N11	N10	N9	N8								
M15	M14	M13	M12		M10	M9	M8								
L15	L14	L13	L12	L11	L10	L9	L8								
	K14	K13	K12	K11	K10	K9	K8								
	J14	J13	J12	J11	J10	J9	J8	J7							
			I12	I11	I10	I9	I8	I7							



PROPOSED SYSTEM PRIORITIES	
BLACK	EXISTING SYSTEMS TO REMAIN OPERATIONAL
RED	FIRST PRIORITY
GREEN	SECOND PRIORITY
BLUE	THIRD PRIORITY

LEGEND

DRAINAGE PIPE

DRAINAGE CHANNEL

CHARLESTON CITY LIMITS

WATERSHED BOUNDARY

CROSSCREEK

WATERSHED NAME

DETENTION BASIN

BRIDGE

MANHOLE IDENTIFICATION NO.

PUMPING STATION

GRAPHIC SCALE

500


0

500

1000

1500

FEET

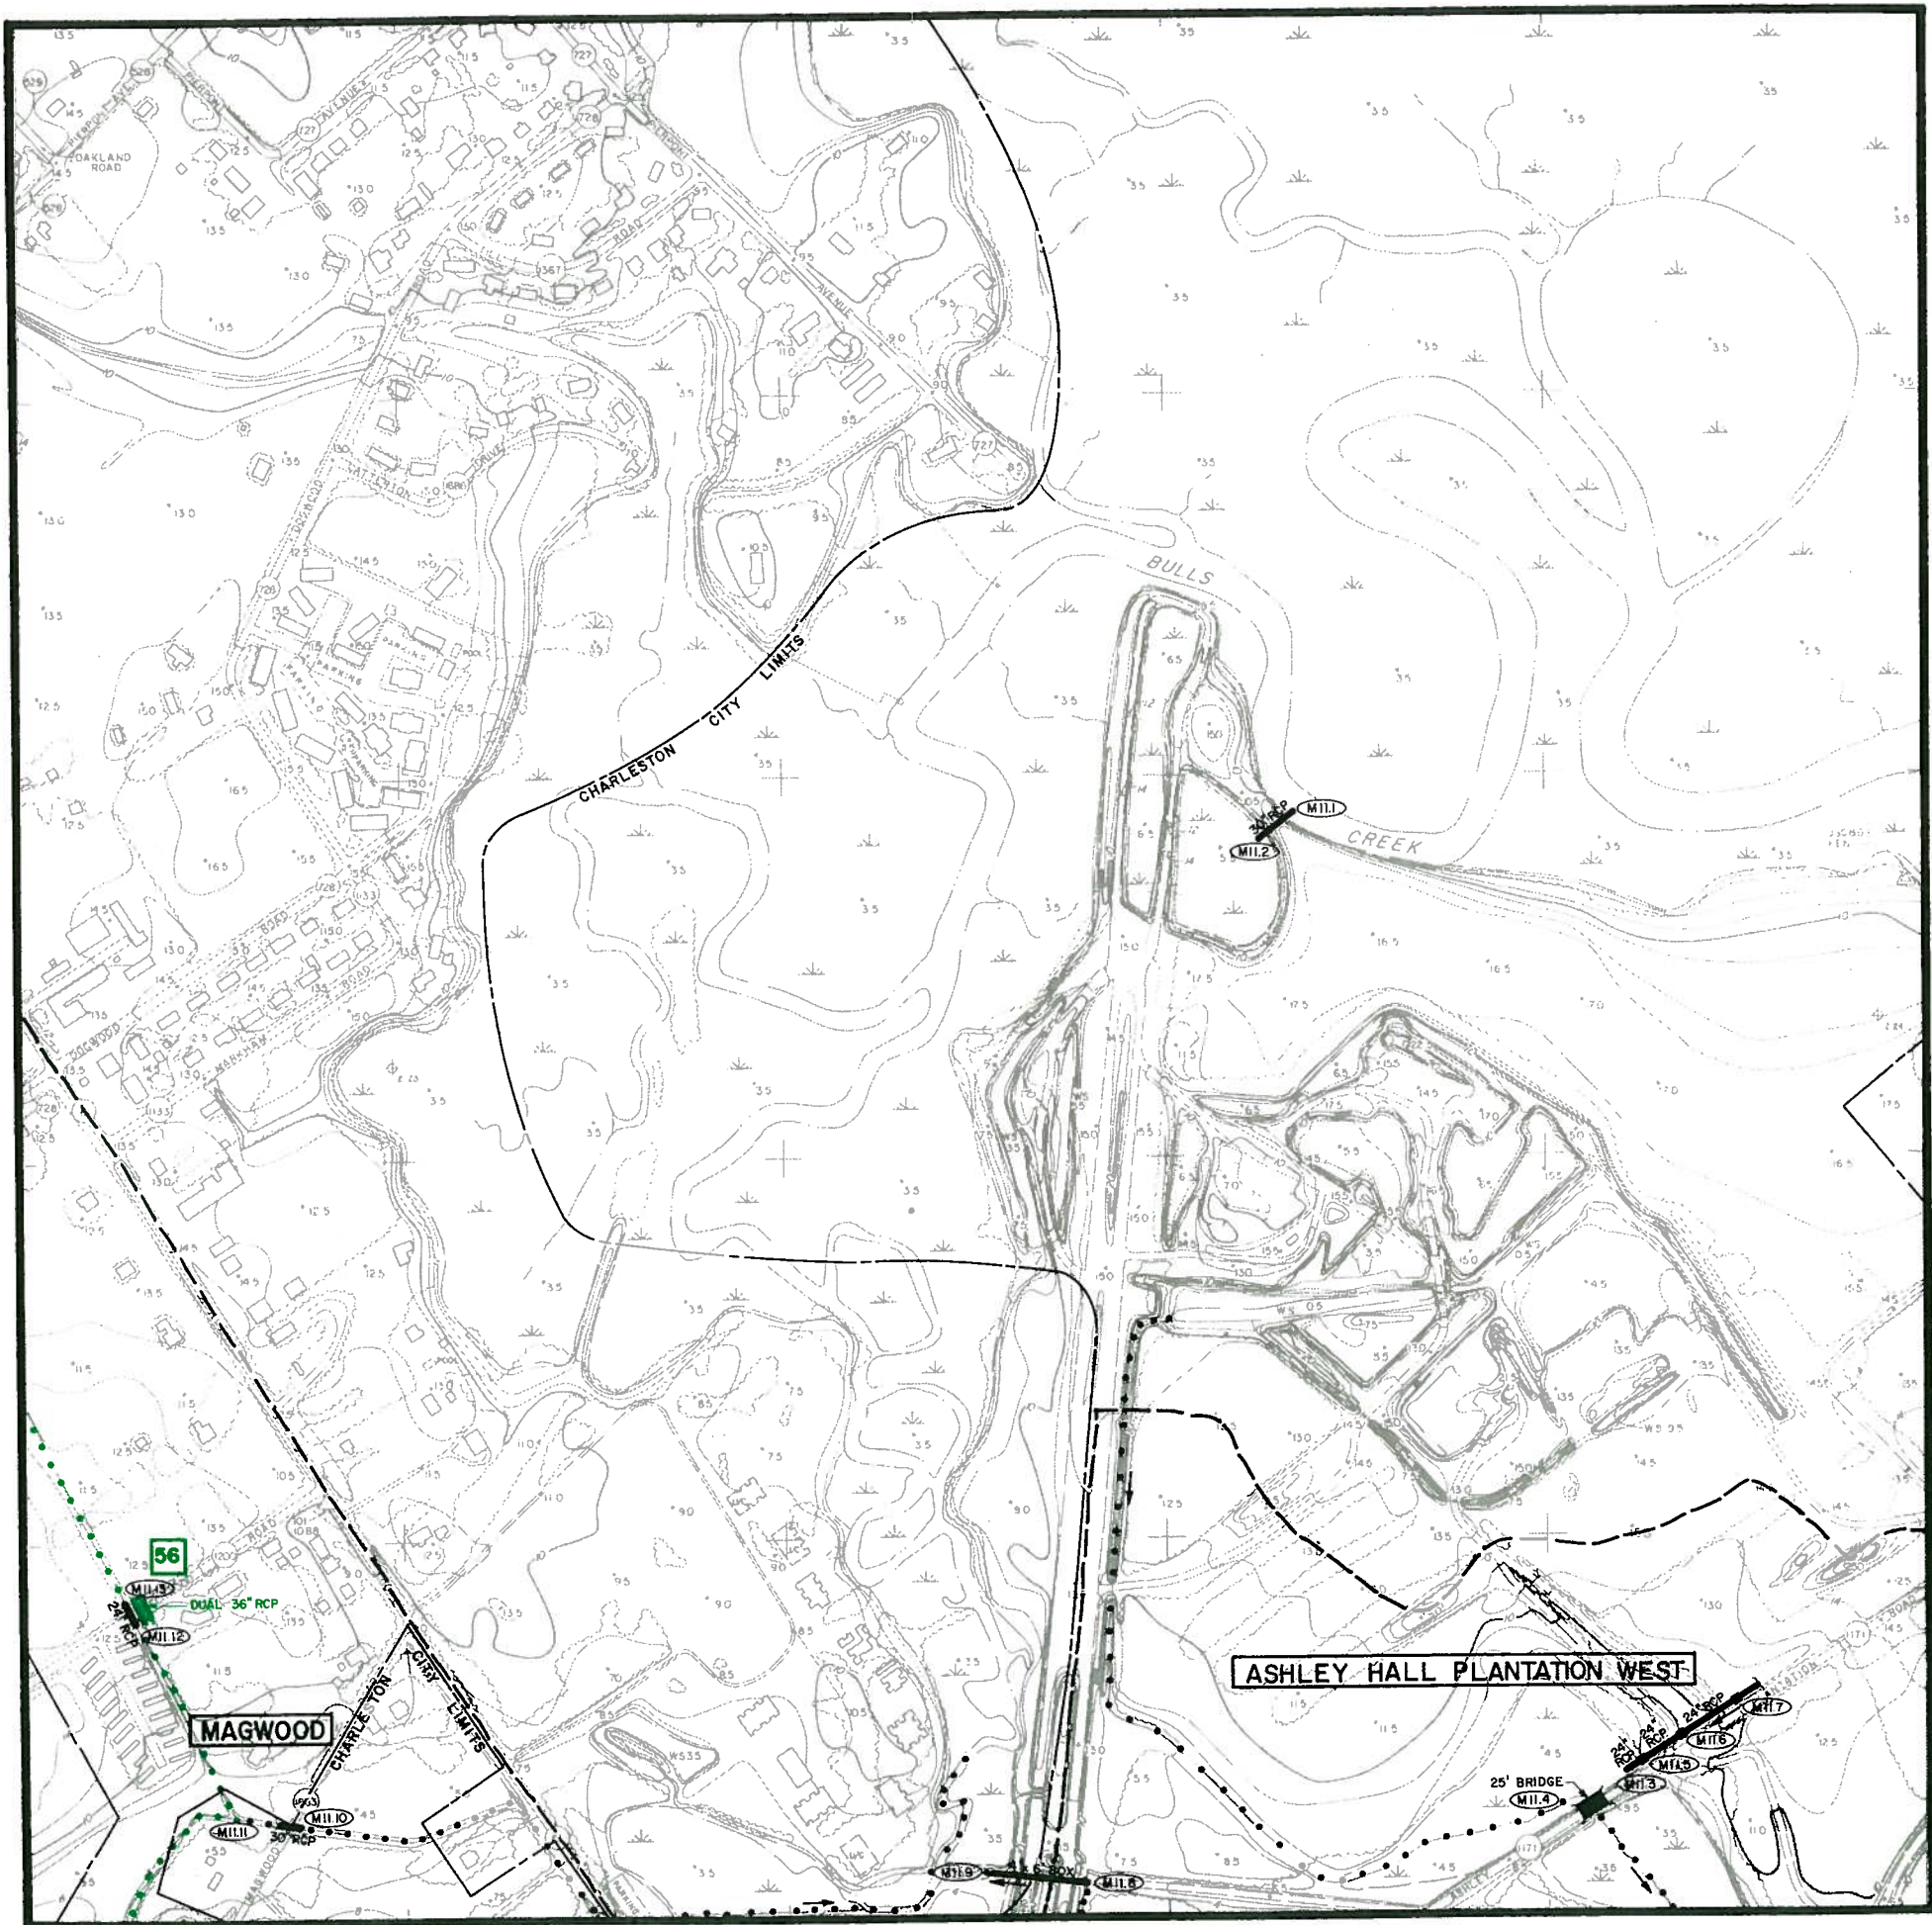

DRAINAGE SYSTEMS | MAP M12

recommended improvements
CITY OF CHARLESTON

WEST OF THE ASHLEY									
O15	O14	O13							
N15	N14	N13	N12	N11	N10	N9	N8		
M15	M14	M13		M11	M10	M9	M8		
L15	L14	L13	L12	L11	L10	L9	L8		
	K14	K13	K12	K11	K10	K9	K8		
	J14	J13	J12	J11	J10	J9	J8	J7	
			I12	I11	I10	I9	I8	I7	

PROPOSED SYSTEM PRIORITIES

BLACK EXISTING SYSTEMS TO
REMAIN OPERATIONAL

RED FIRST PRIORITY

GREEN SECOND PRIORITY

BLUE THIRD PRIORITY


LEGEND

- | | |
|---|----------------------------|
|  | DRAINAGE PIPE |
|  | DRAINAGE CHANNEL |
|  | CHARLESTON CITY LIMITS |
|  | WATERSHED BOUNDARY |
|  | WATERSHED NAME |
|  | DETENTION BASIN |
|  | BRIDGE |
|  | MANHOLE IDENTIFICATION NO. |
|  | PUMPING STATION |

GRAPHIC SCALE


500 0 500 1000 1500

FEET

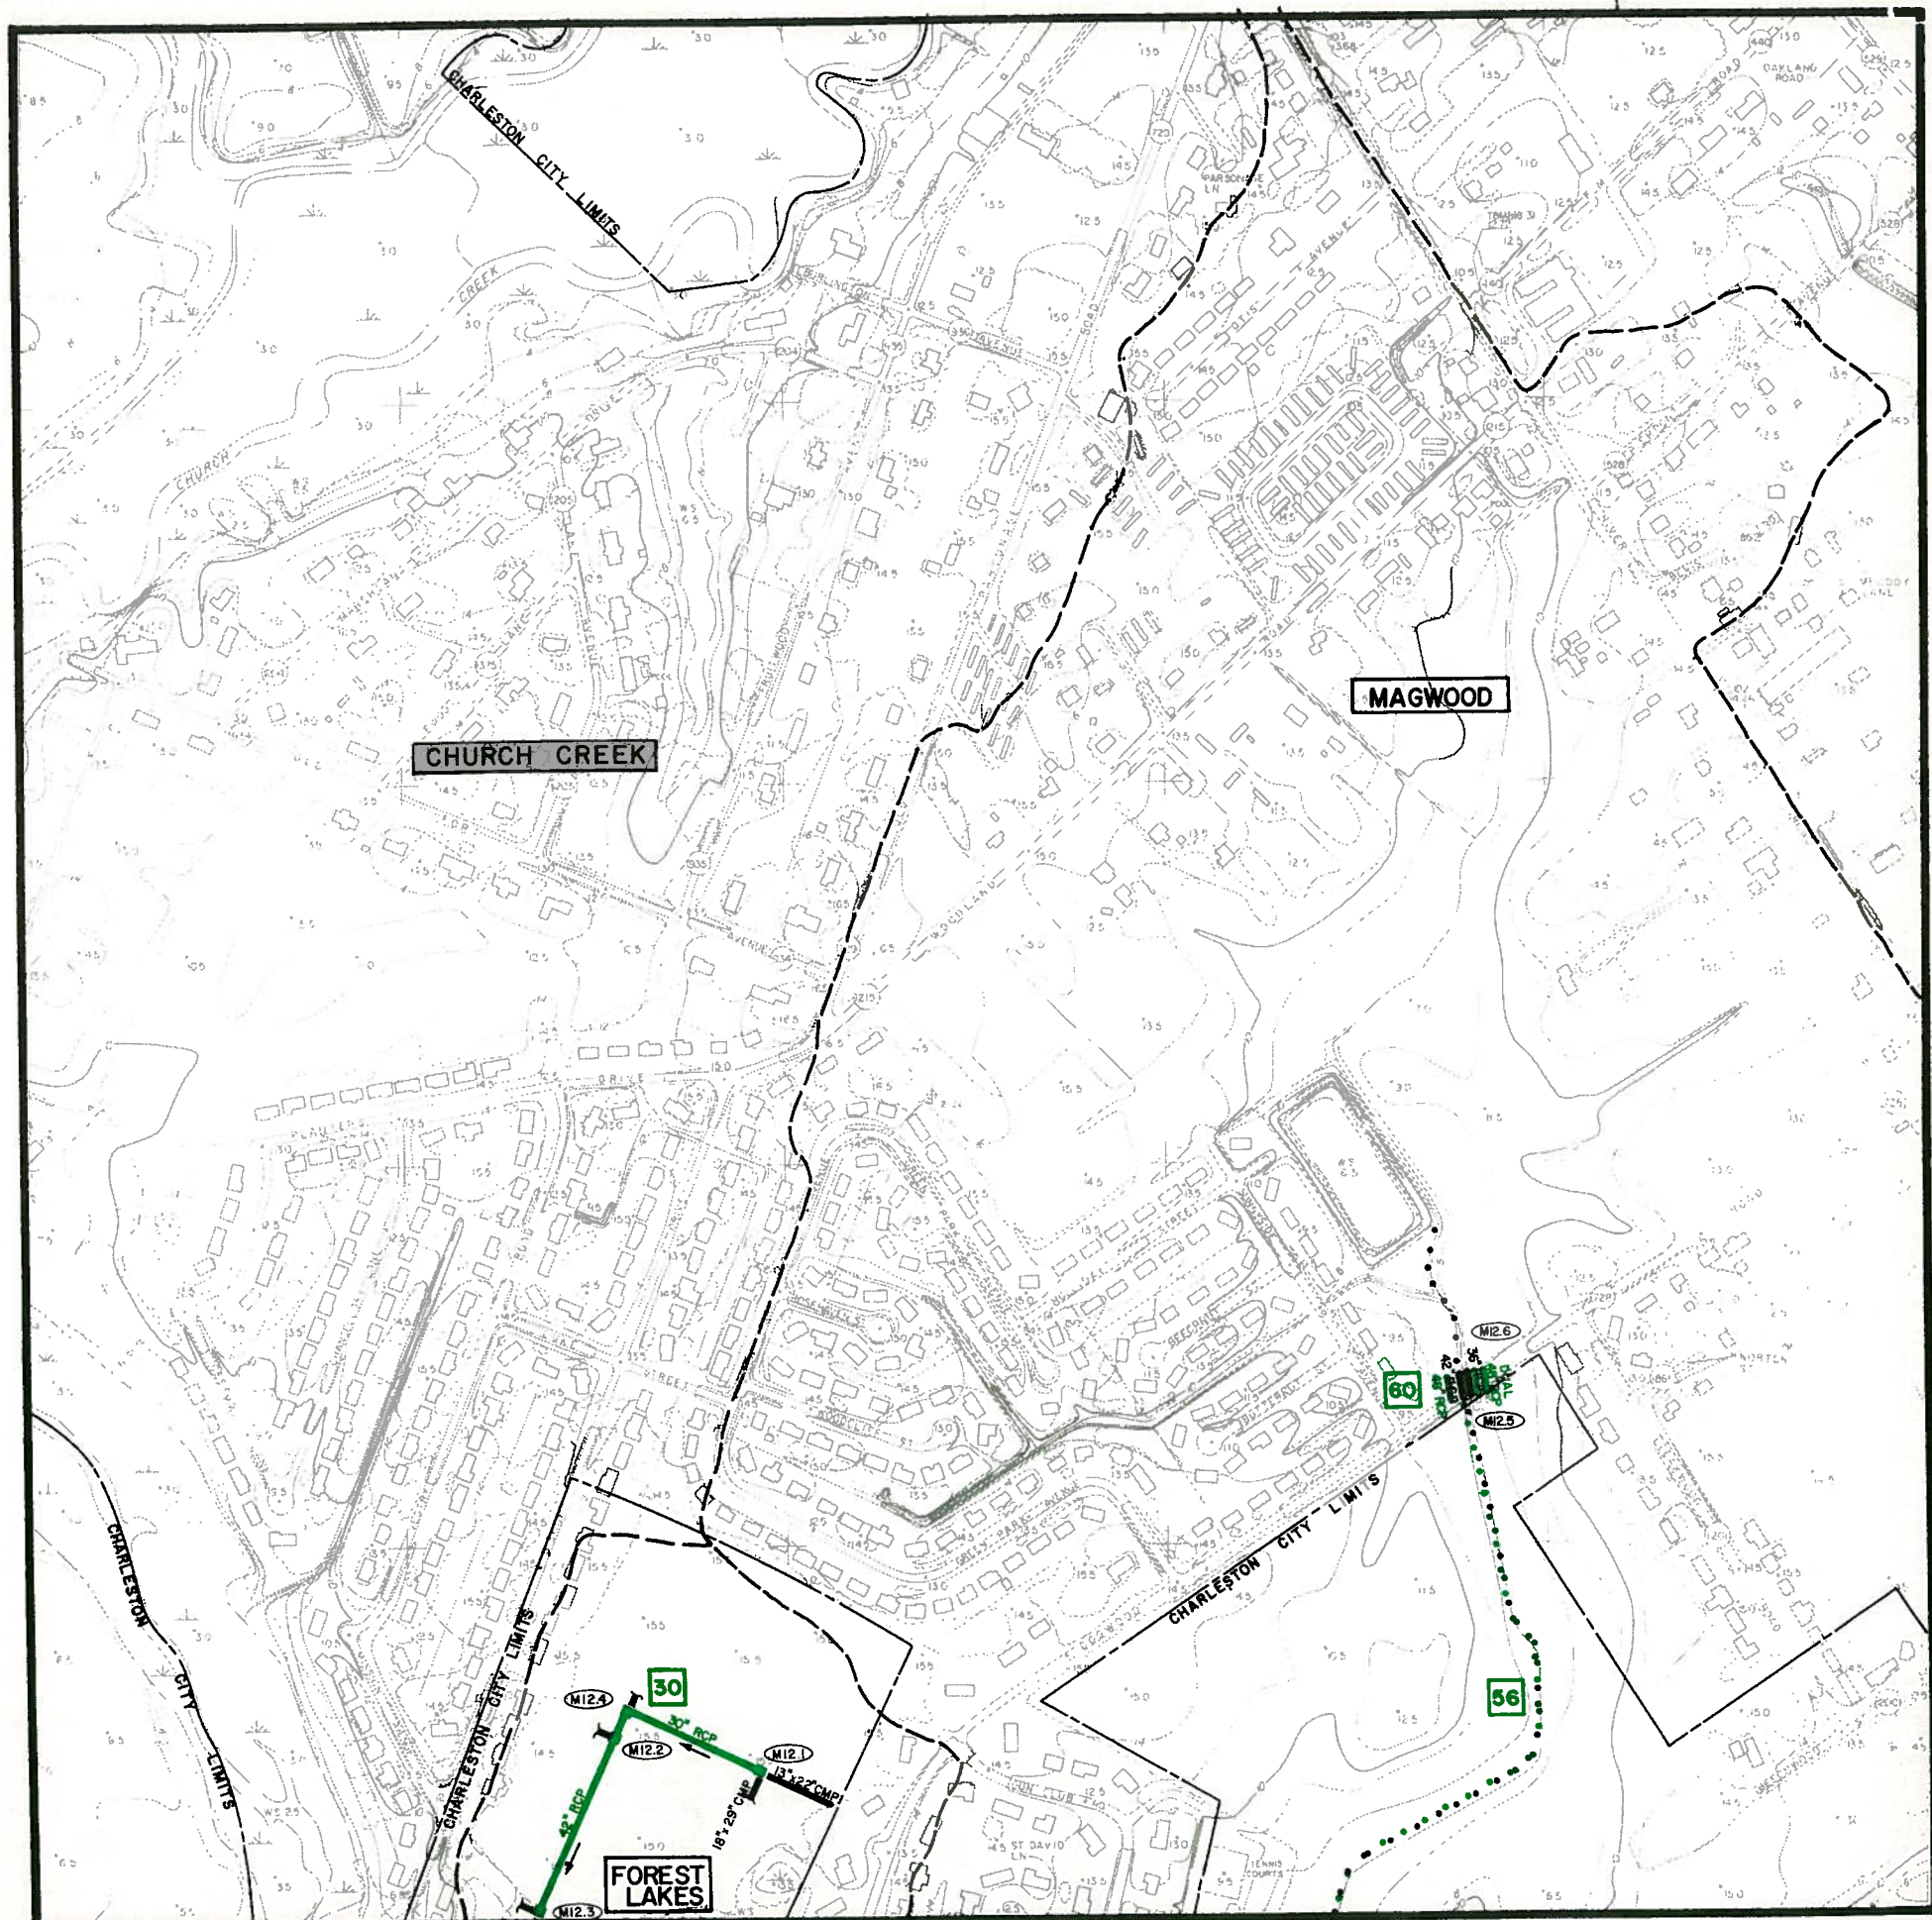

DRAINAGE SYSTEMS	MAP M13
recommended improvements CITY OF CHARLESTON	

DRAINAGE SYSTEMS	MAP M13
recommended improvements CITY OF CHARLESTON	

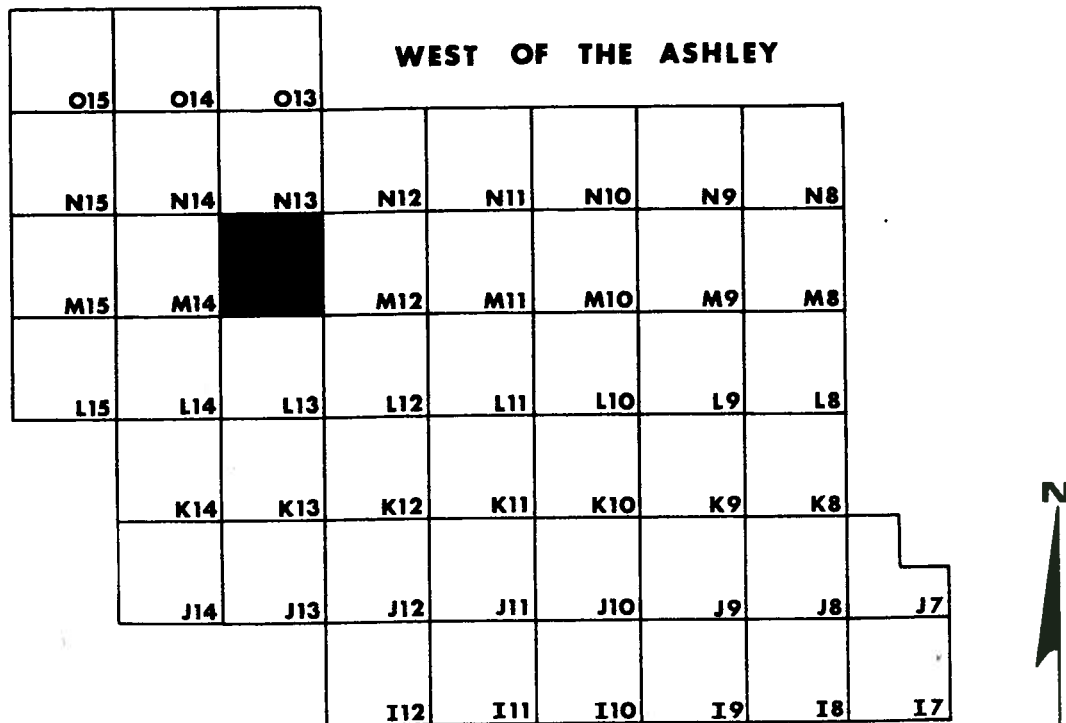

PROPOSED SYSTEM PRIORITIES	
BLACK	EXISTING SYSTEMS TO REMAIN OPERATIONAL
RED	FIRST PRIORITY
GREEN	SECOND PRIORITY
BLUE	THIRD PRIORITY

PROPOSED SYSTEM PRIORITIES	
BLACK	EXISTING SYSTEMS TO REMAIN OPERATIONAL
RED	FIRST PRIORITY
GREEN	SECOND PRIORITY
BLUE	THIRD PRIORITY

LEGEND

	DRAINAGE PIPE
	DRAINAGE CHANNEL
	CHARLESTON CITY LIMITS
	WATERSHED BOUNDARY
	WATERSHED NAME
	DETENTION BASIN
	BRIDGE
	MANHOLE IDENTIFICATION NO.
	PUMPING STATION

GRAPHIC SCALE

500 0 500 1000 1500
FEET

- LEGEND**

	DRAINAGE PIPE
	DRAINAGE CHANNEL
	CHARLESTON CITY LIMITS
	WATERSHED BOUNDARY
	WATERSHED NAME
	DETENTION BASIN
	BRIDGE
	MANHOLE IDENTIFICATION NO.
	PUMPING STATION

GRAPHIC SCALE



500 0 500 1000 1500
FEET


LEGEND

	DRAINAGE PIPE
	DRAINAGE CHANNEL
	CHARLESTON CITY LIMITS
	WATERSHED BOUNDARY
	WATERSHED NAME
	DETENTION BASIN
	BRIDGE
	MANHOLE IDENTIFICATION NO.
	PUMPING STATION

GRAPHIC SCALE



500 0 500 1000 1500
FEET

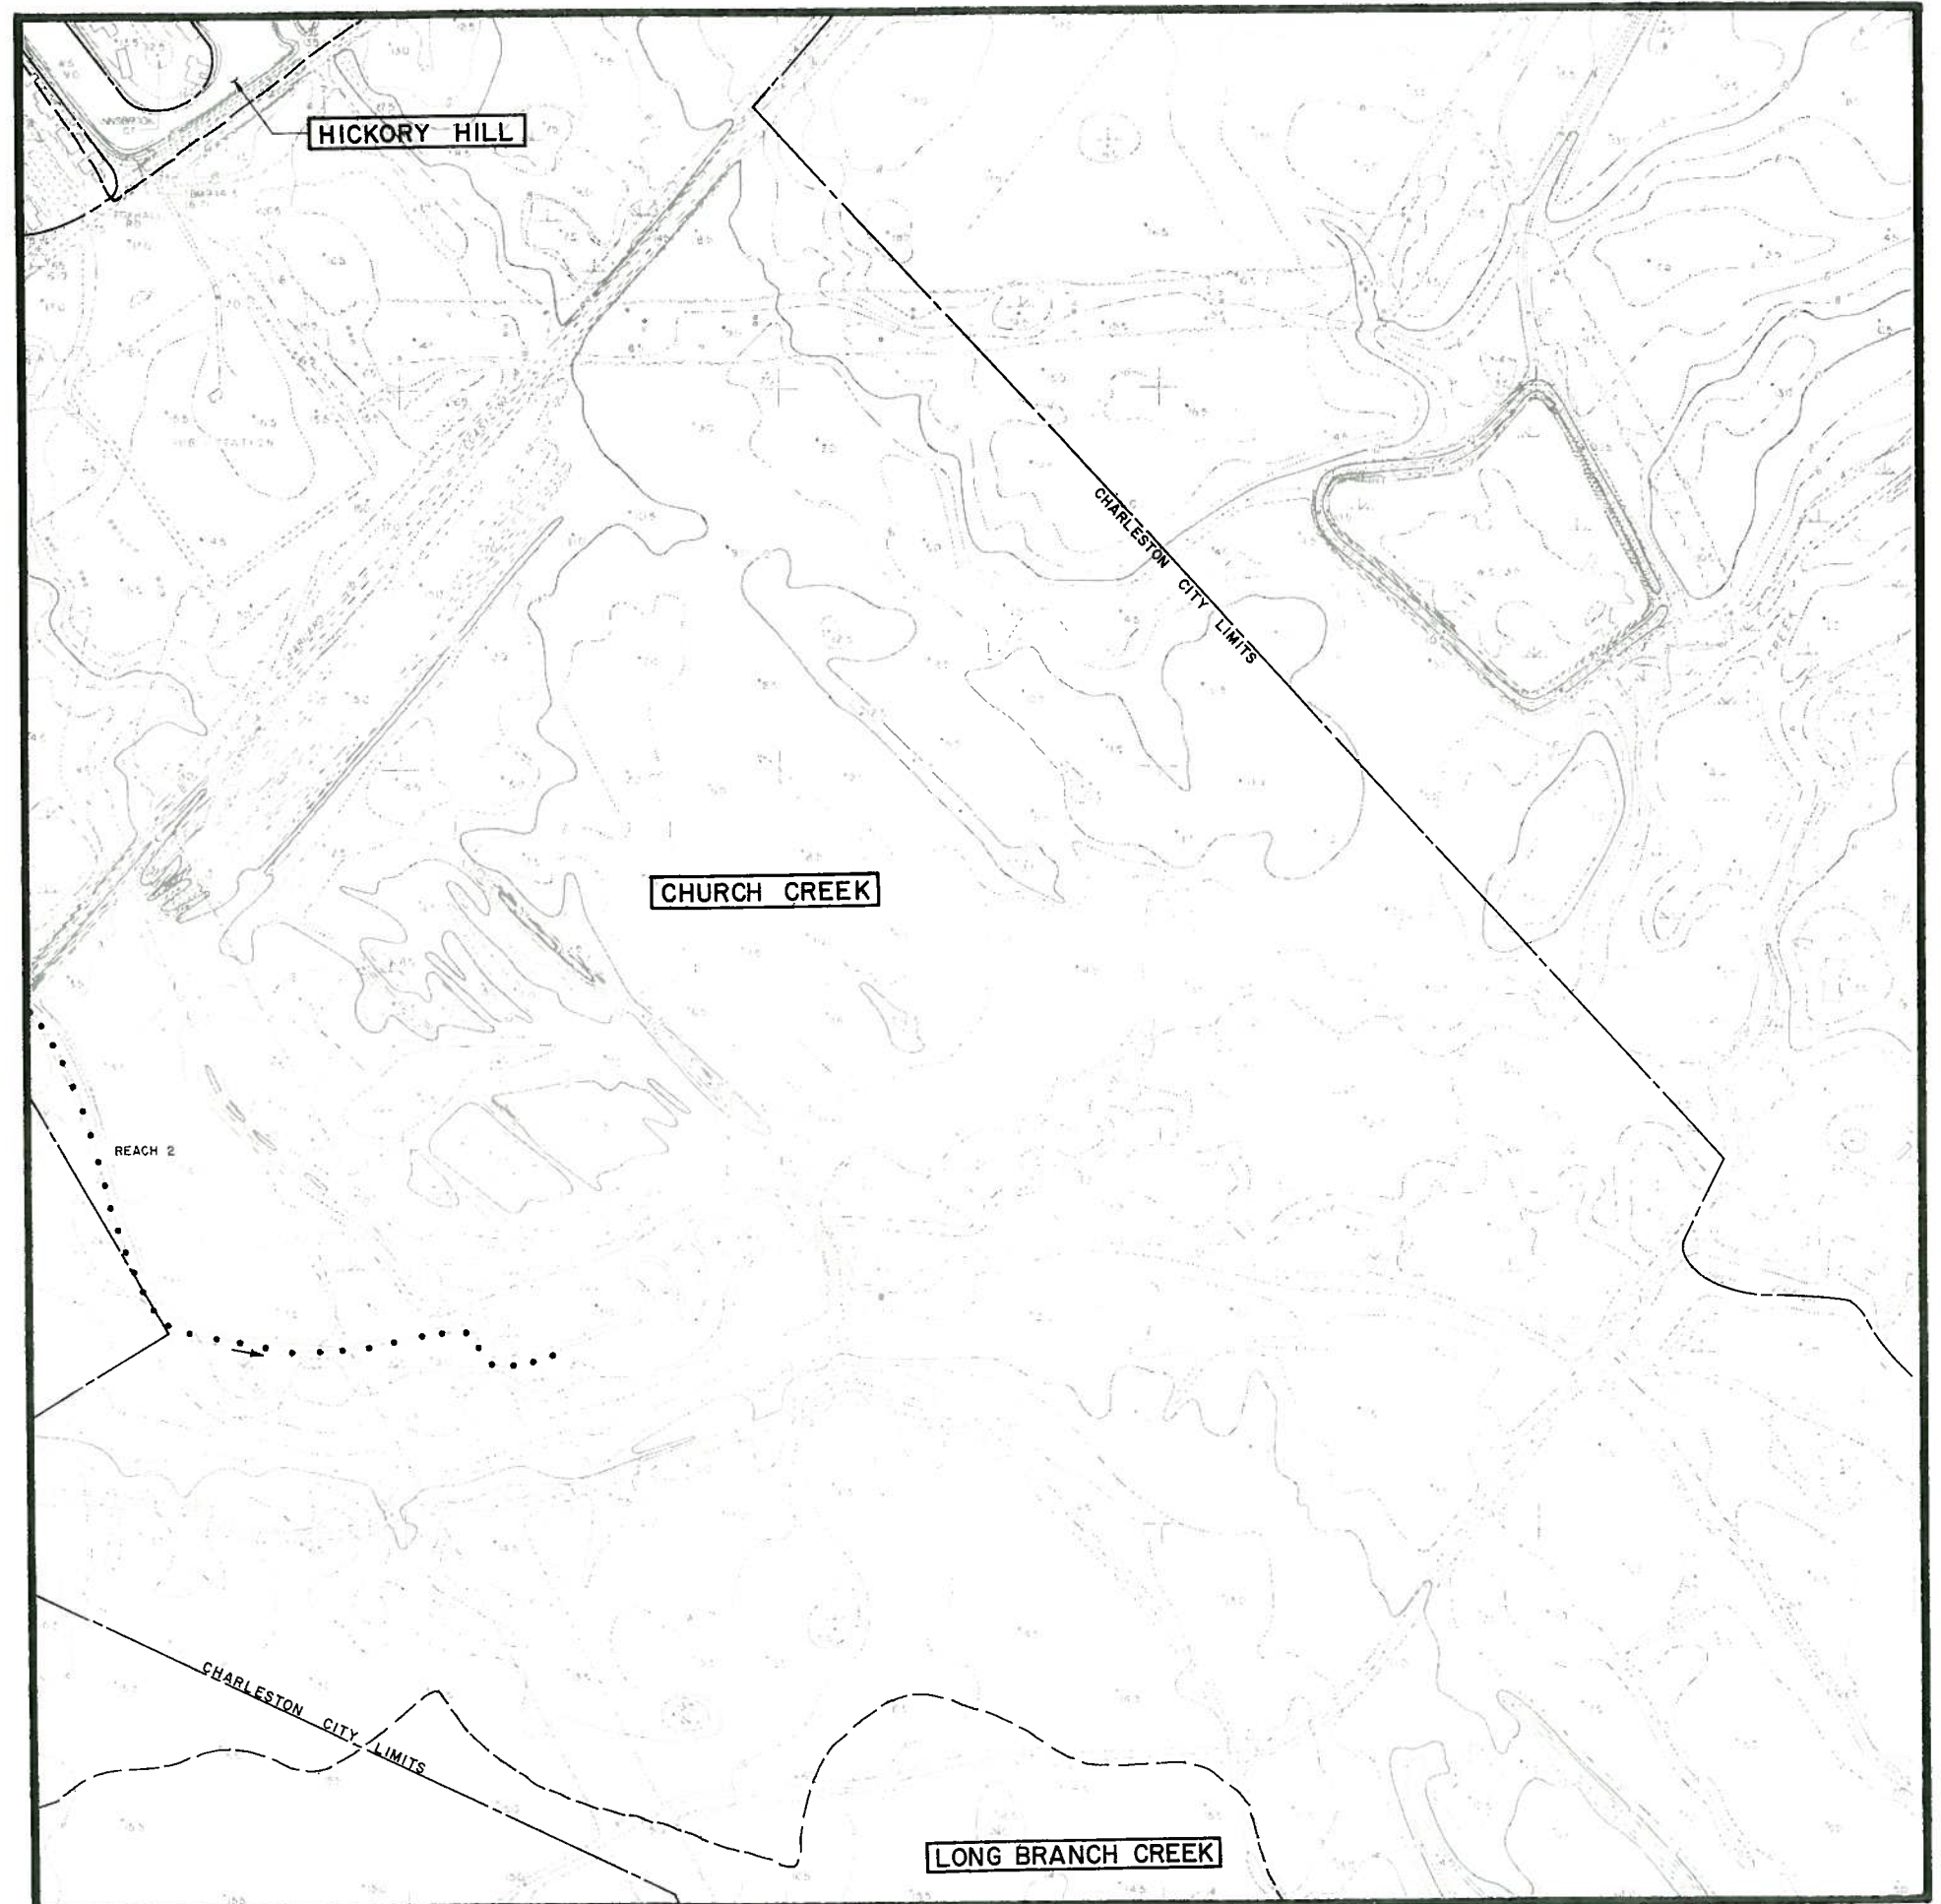


DRAINAGE SYSTEMS

MAP M15


recommended improvements

CITY OF CHARLESTON

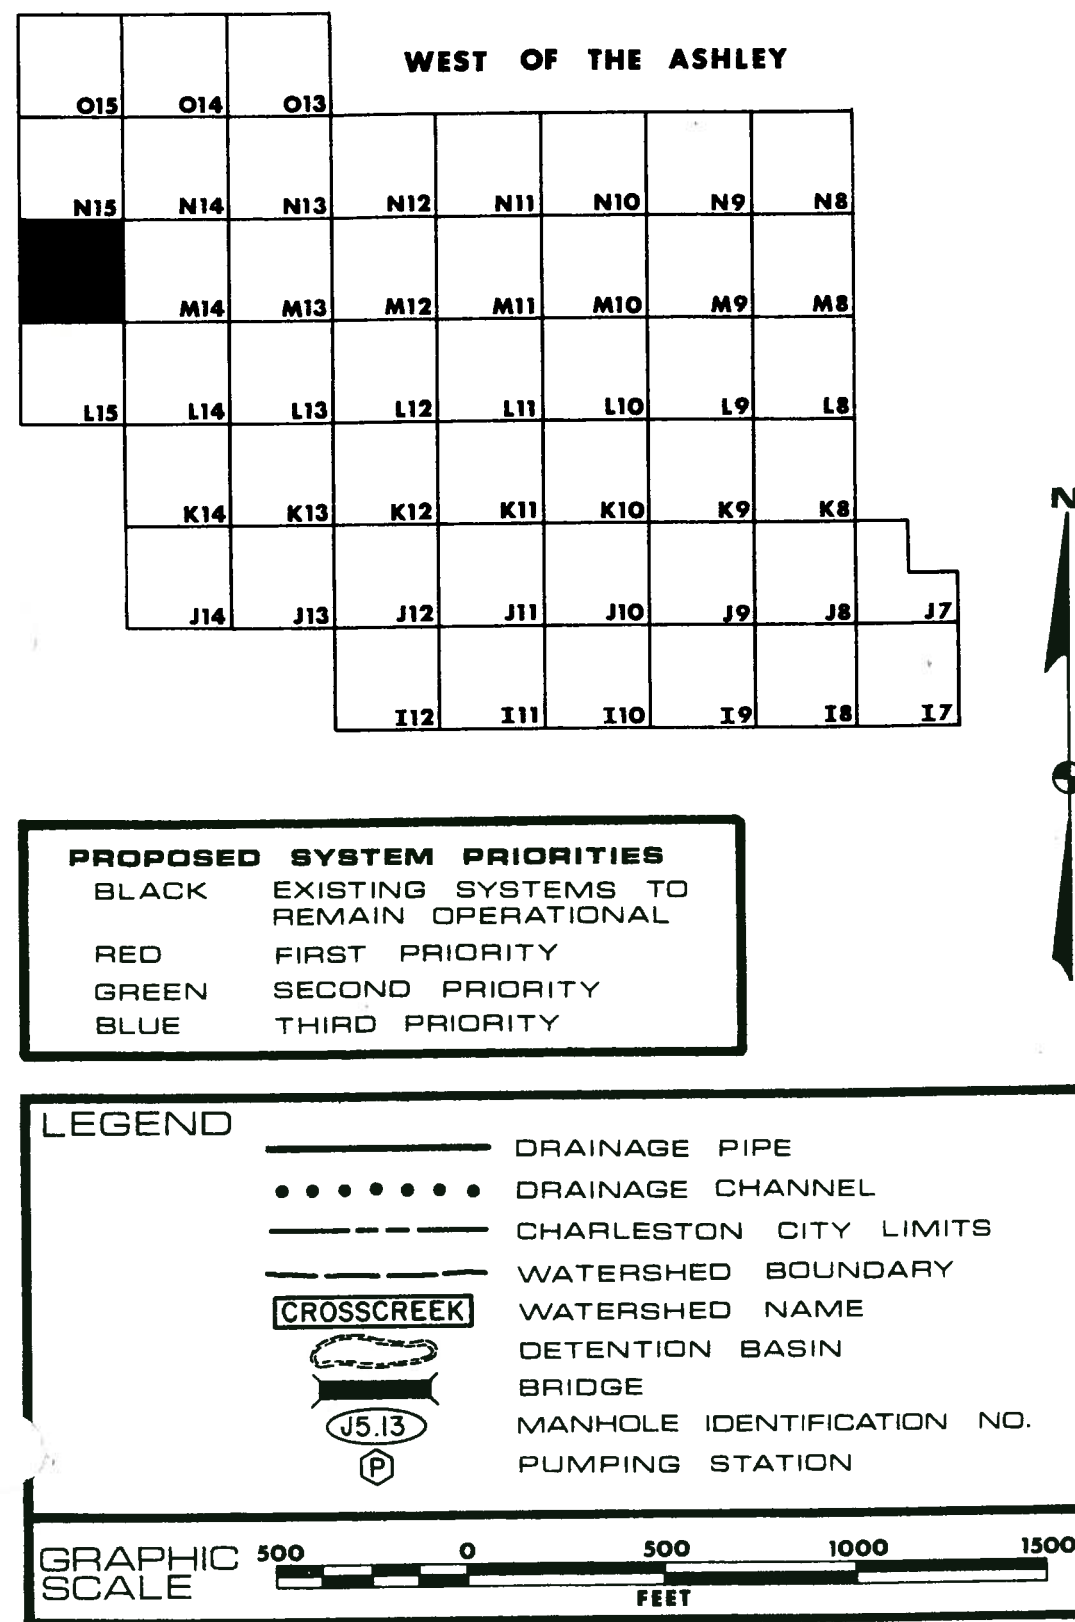

MAP N11


recommended improvements
CITY OF CHARLESTON

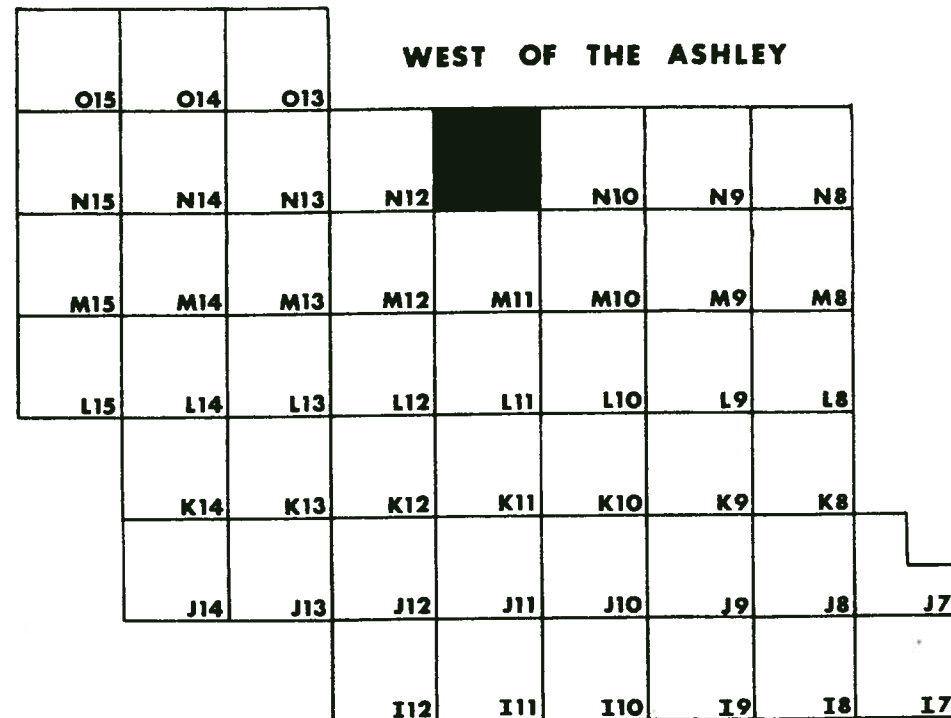

PROPOSED SYSTEM PRIORITIES

BLACK	EXISTING SYSTEMS TO REMAIN OPERATIONAL
RED	FIRST PRIORITY
GREEN	SECOND PRIORITY
BLUE	THIRD PRIORITY

LEGEND

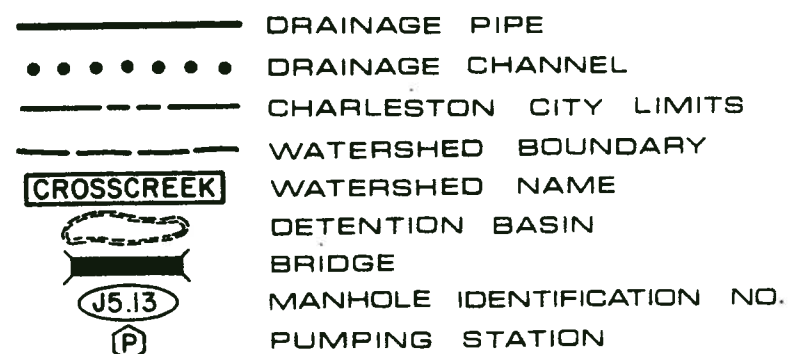

GRAPHIC SCALE

500 0 500 1000 1500

FEET



DRAINAGE SYSTEMS MAP N12

recommended improvements
CITY OF CHARLESTON

WEST OF THE ASHLEY									
O15	O14	O13							
N15	N14	N13		N11	N10	N9	N8		
M15	M14	M13	M12	M11	M10	M9	M8		
L15	L14	L13	L12	L11	L10	L9	L8		
	K14	K13	K12	K11	K10	K9	K8		
	J14	J13	J12	J11	J10	J9	J8	J7	
			I12	I11	I10	I9	I8	I7	


PROPOSED SYSTEM PRIORITIES

BLACK	EXISTING SYSTEMS TO REMAIN OPERATIONAL
RED	FIRST PRIORITY
GREEN	SECOND PRIORITY
BLUE	THIRD PRIORITY

LEGEND


	DRAINAGE PIPE
	DRAINAGE CHANNEL
	CHARLESTON CITY LIMITS
	WATERSHED BOUNDARY
	WATERSHED NAME
	DETENTION BASIN
	BRIDGE
	MANHOLE IDENTIFICATION NO.
	PUMPING STATION

GRAPHIC SCALE 500 0 500 1000 1500 FEET

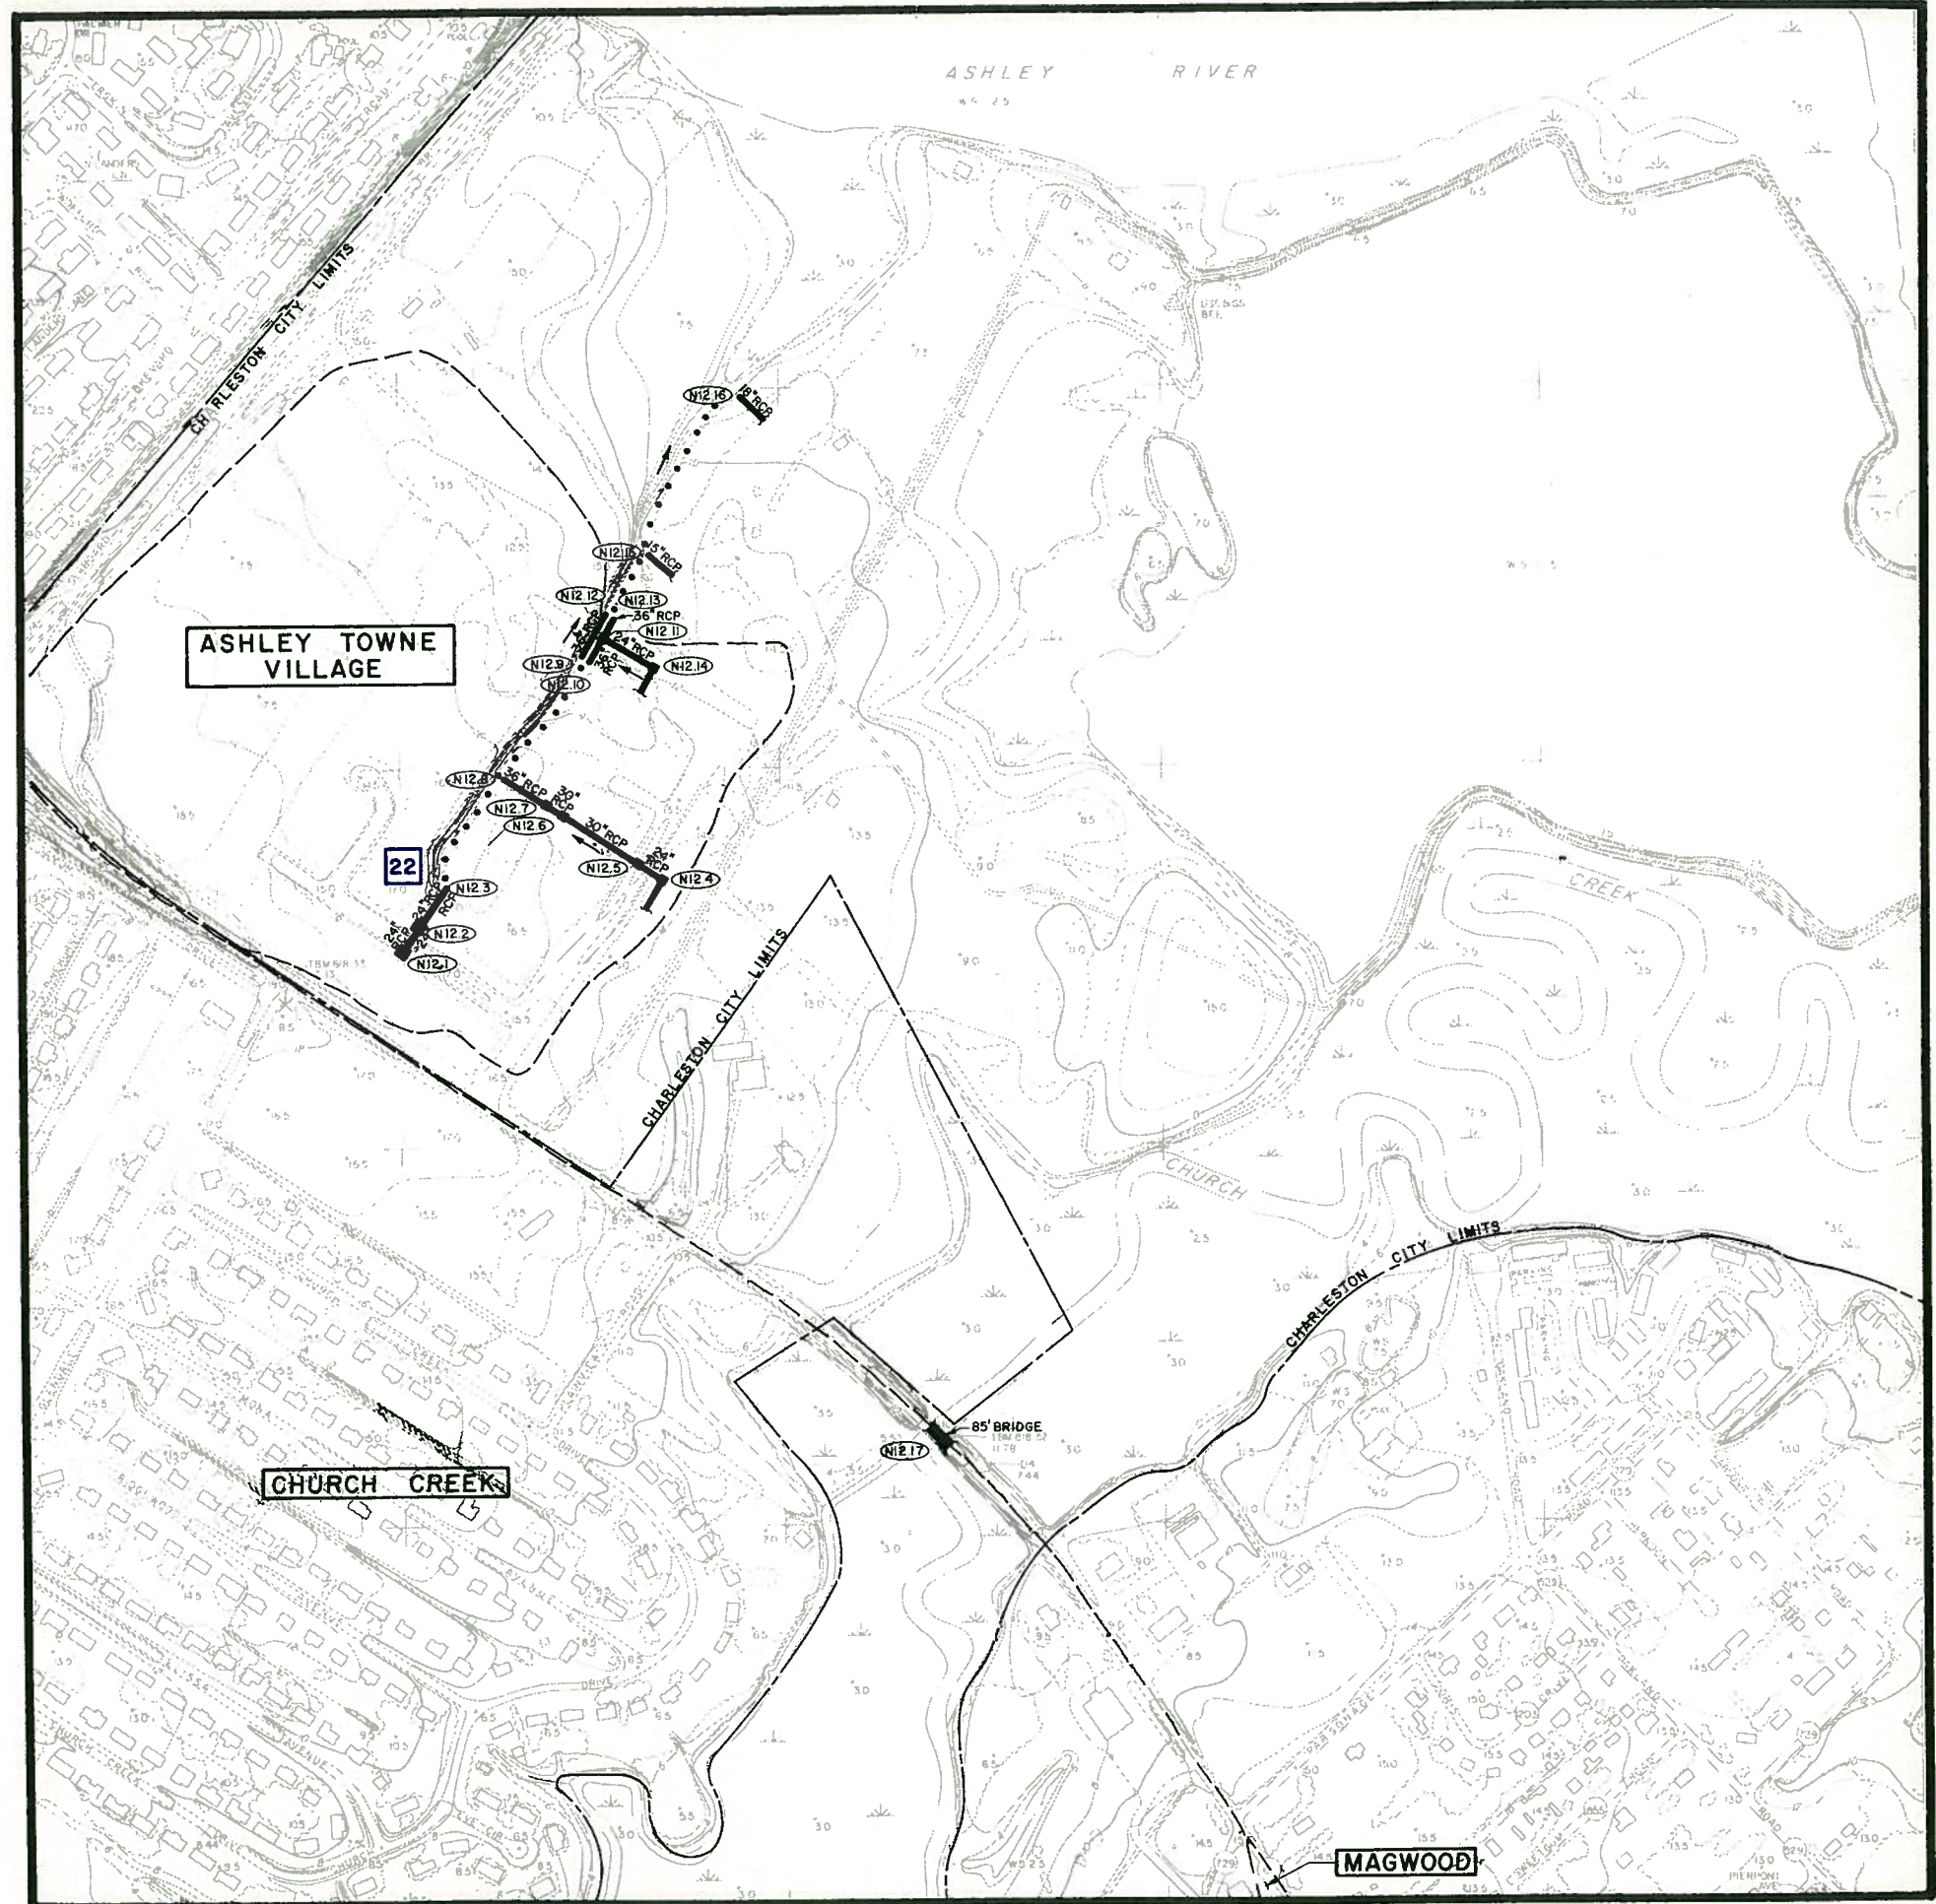

DRAINAGE SYSTEMS MAP N13

recommended improvements CITY OF CHARLESTON

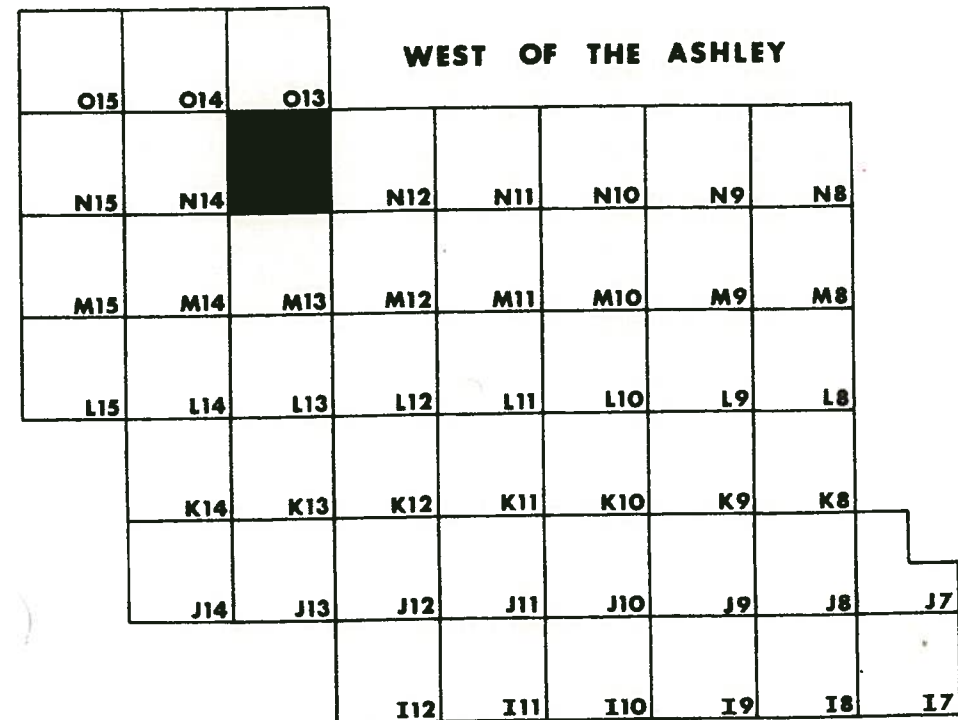

PROPOSED SYSTEM PRIORITIES	
BLACK	EXISTING SYSTEMS TO REMAIN OPERATIONAL
RED	FIRST PRIORITY
GREEN	SECOND PRIORITY
BLUE	THIRD PRIORITY

LEGEND

DRAINAGE PIPE

DRAINAGE CHANNEL

CHARLESTON CITY LIMITS

WATERSHED BOUNDARY

CROSSCREEK

WATERSHED NAME

DETENTION BASIN

BRIDGE

MANHOLE IDENTIFICATION NO.

PUMPING STATION

GRAPHIC SCALE

500


0

500

1000

1500

FEET

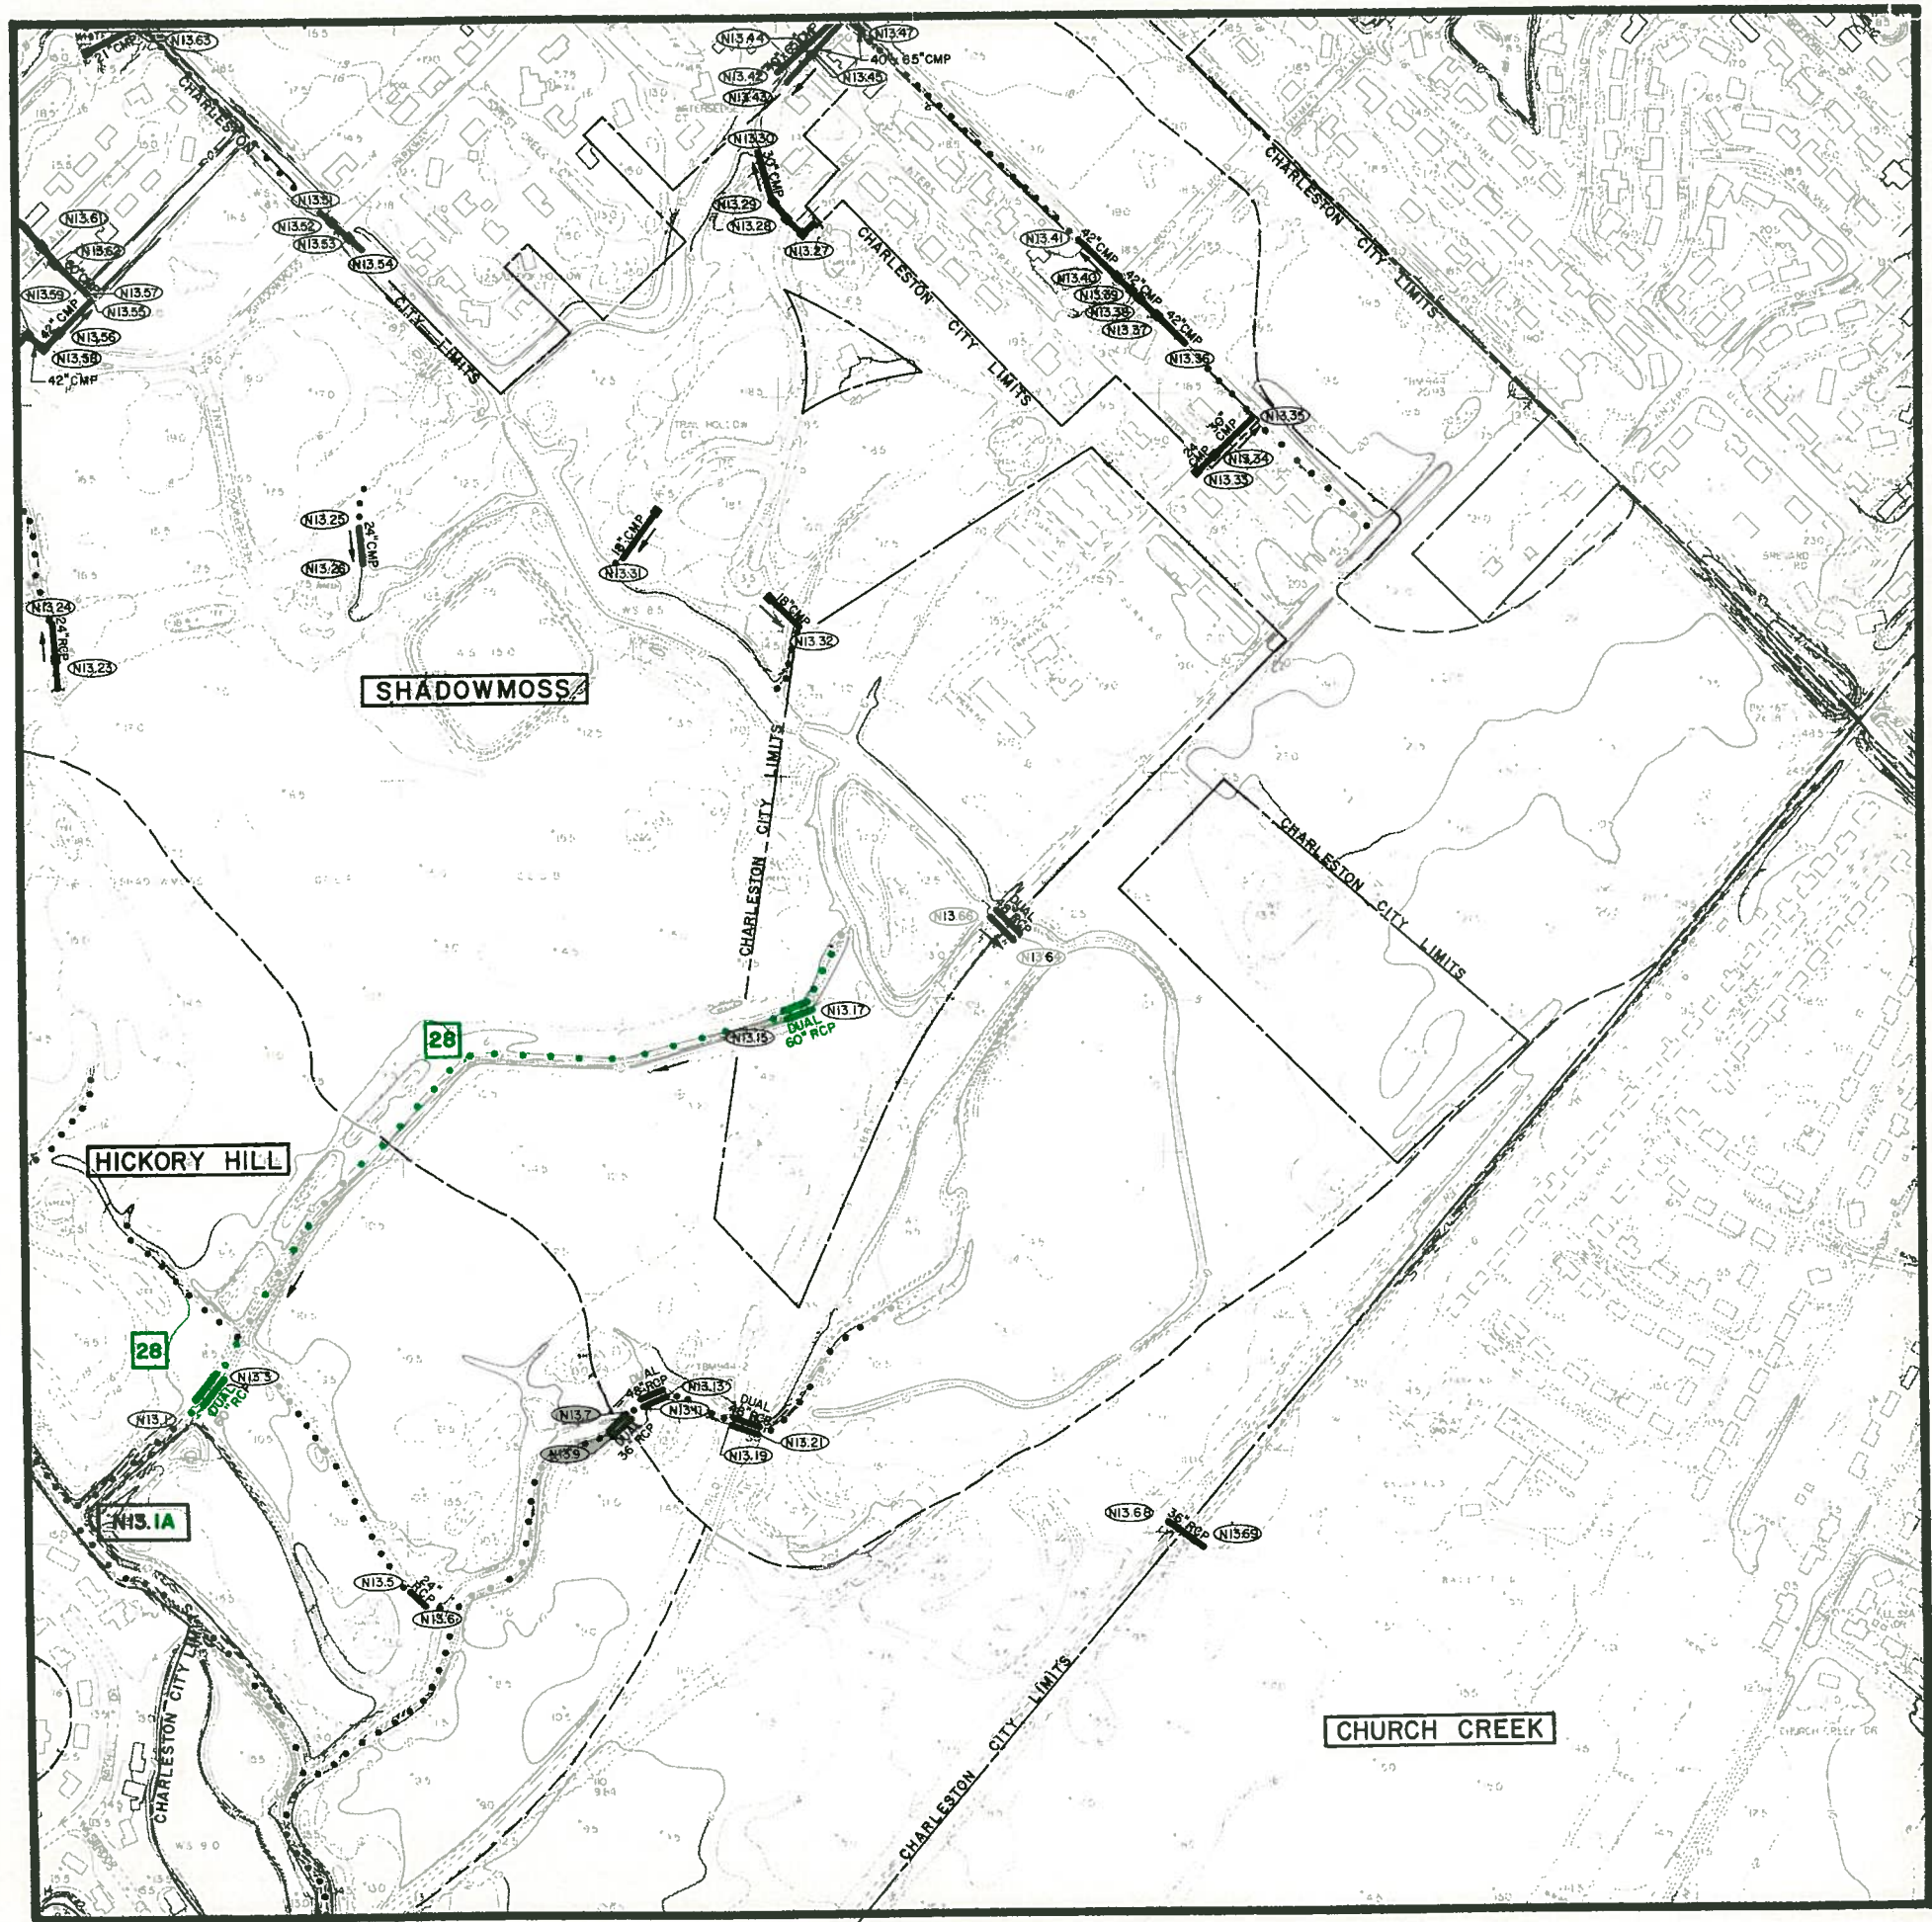


DRAINAGE SYSTEMS

MAP N14

recommended improvements

CITY OF CHARLESTON

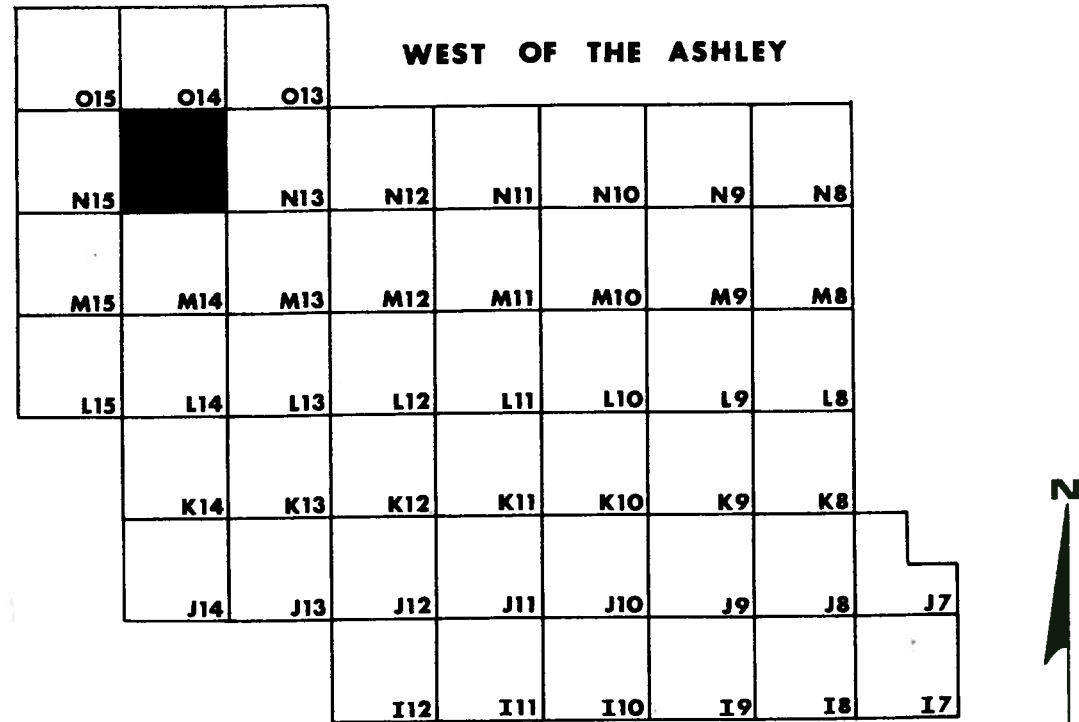

PROPOSED SYSTEM PRIORITIES

BLACK

EXISTING SYSTEMS TO REMAIN OPERATIONAL

RED

FIRST PRIORITY

GREEN

SECOND PRIORITY

BLUE

THIRD PRIORITY

LEGEND

—

DRAINAGE PIPE

.....

DRAINAGE CHANNEL

CHARLESTON CITY LIMITS

WATERSHED BOUNDARY

CROSSCREEK

WATERSHED NAME

DETENTION BASIN

BRIDGE

MANHOLE IDENTIFICATION NO.

PUMPING STATION

GRAPHIC SCALE

500


0

500

1000

1500

FEET


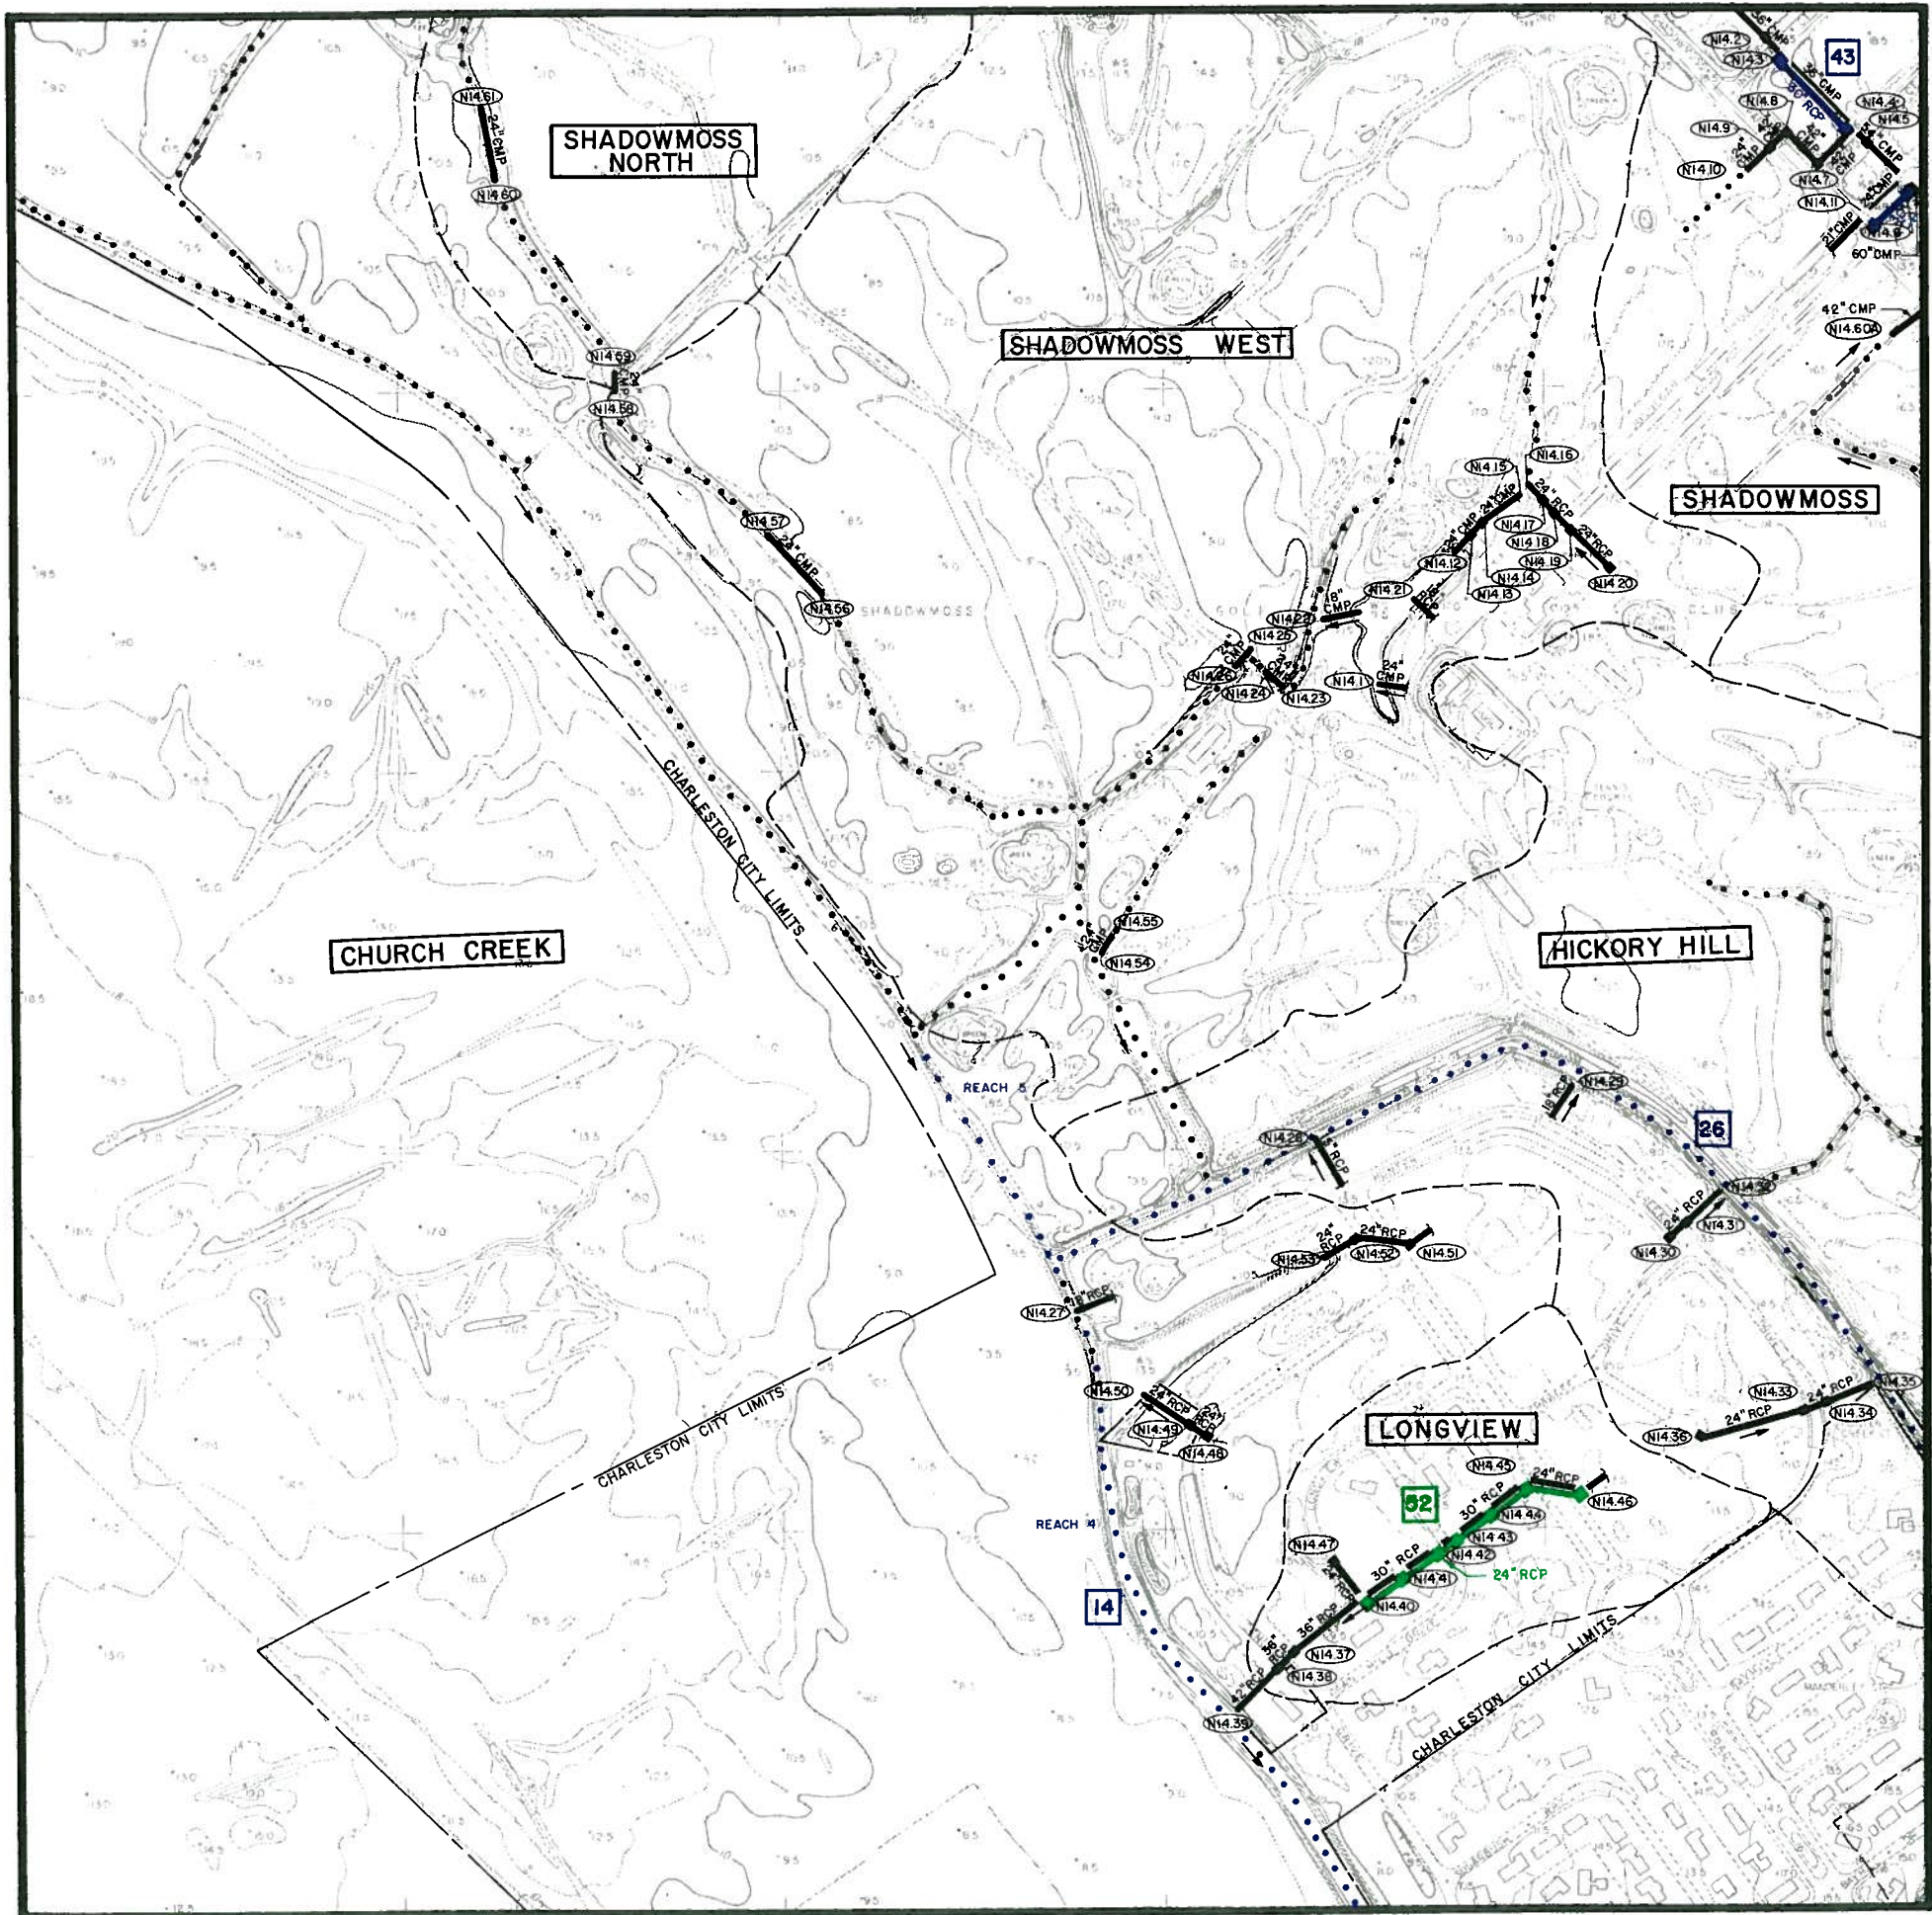


DRAINAGE SYSTEMS

MAP N15

recommended improvements

CITY OF CHARLESTON

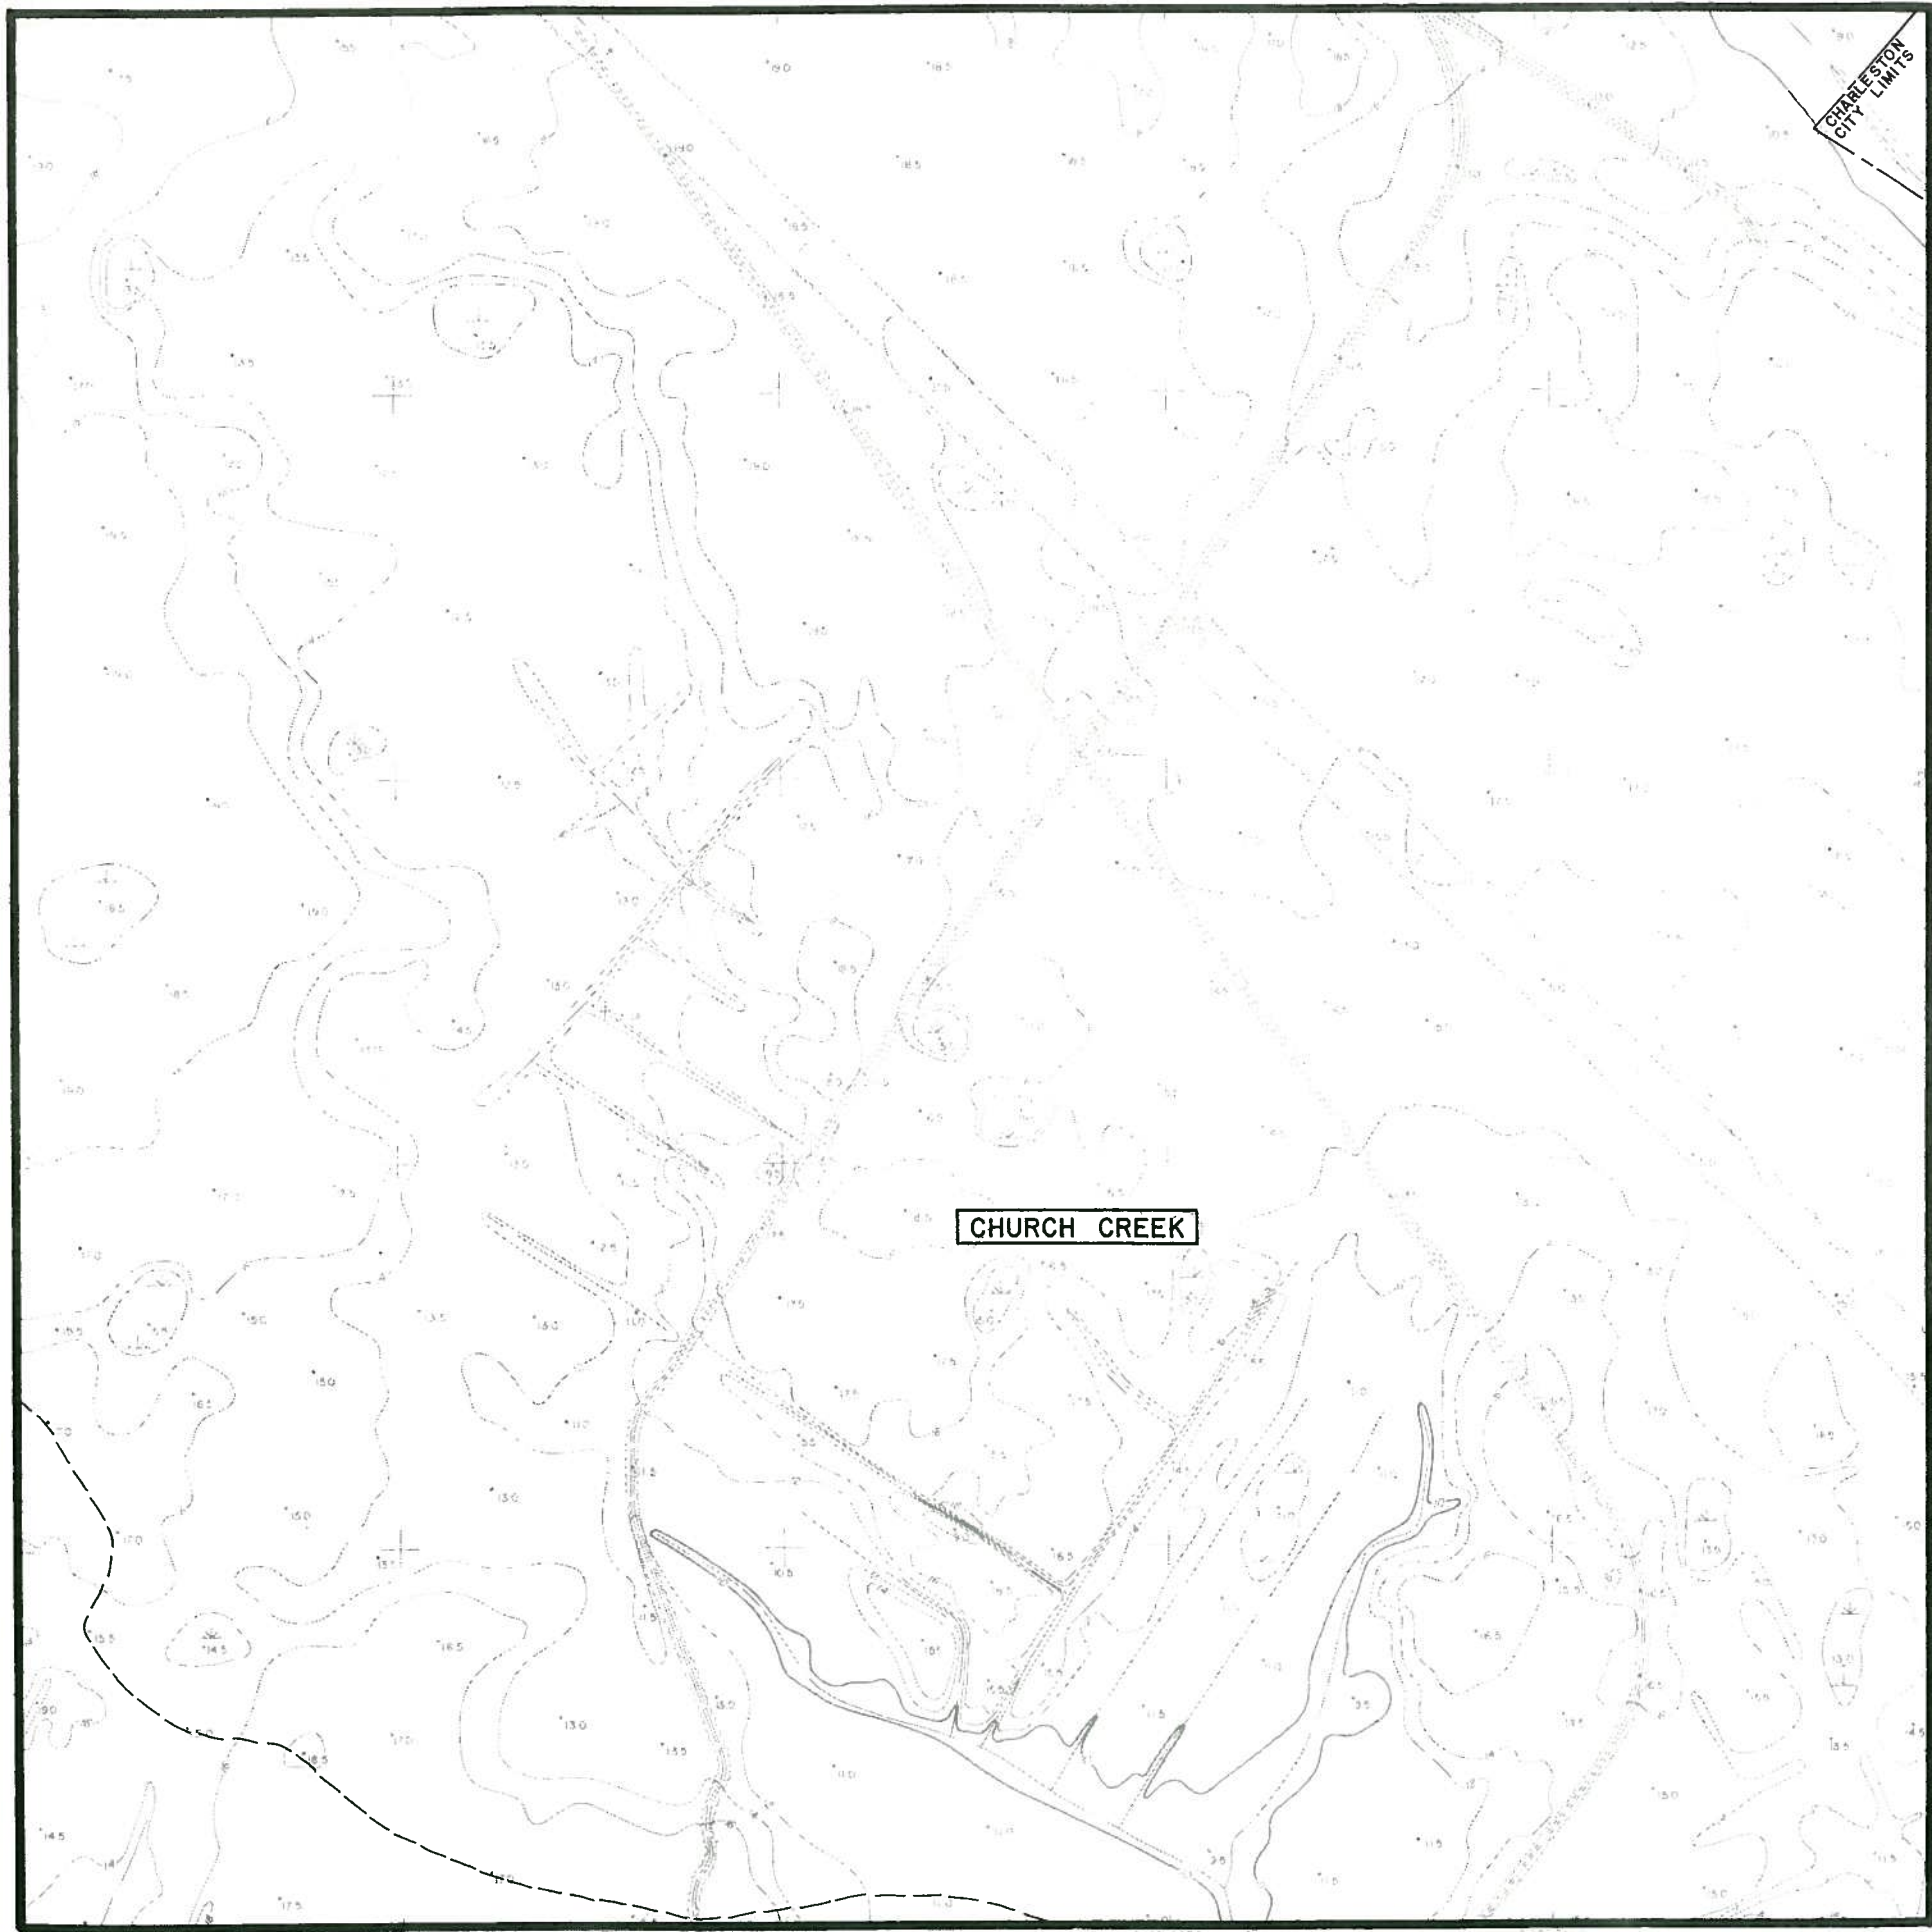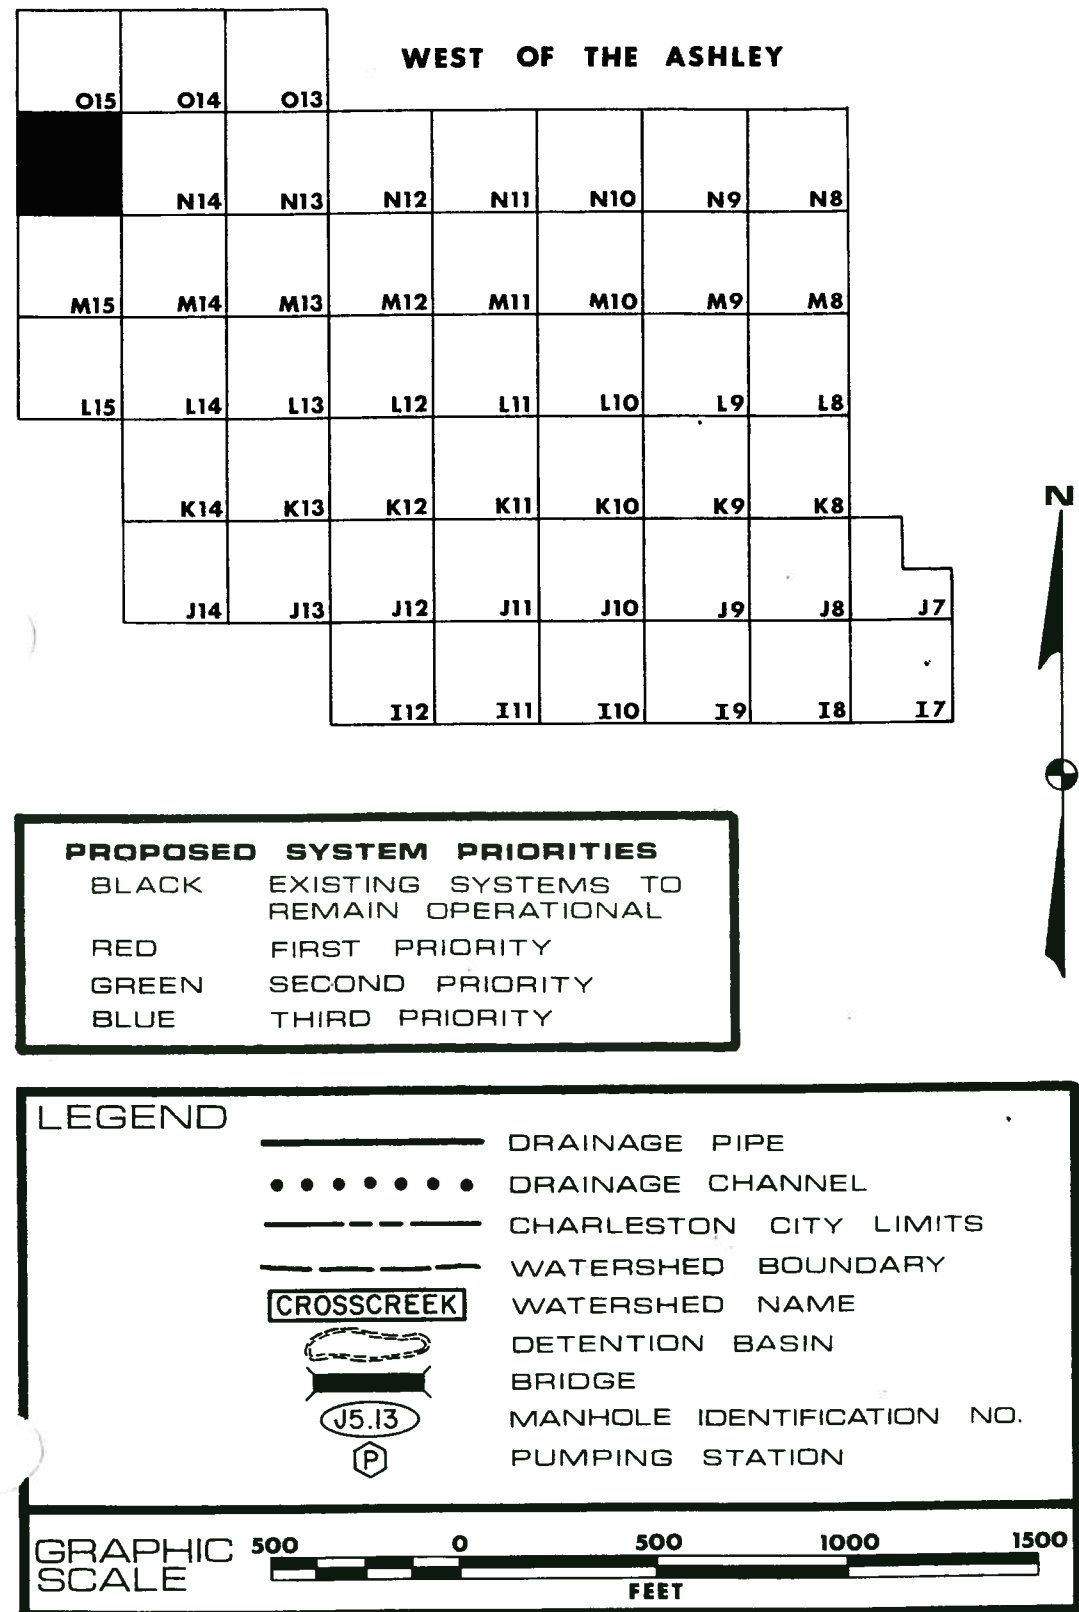

DRAINAGE SYSTEMS

MAP 013

recommended improvements

CITY OF CHARLESTON

			WEST OF THE ASHLEY				
O15	O14						
N15	N14	N13	N12	N11	N10	N9	N8
M15	M14	M13	M12	M11	M10	M9	M8
L15	L14	L13	L12	L11	L10	L9	L8
	K14	K13	K12	K11	K10	K9	K8
	J14	J13	J12	J11	J10	J9	J8
			I12	I11	I10	I9	I8
							I7



PROPOSED SYSTEM PRIORITIES

BLACK	EXISTING SYSTEMS TO REMAIN OPERATIONAL
RED	FIRST PRIORITY
GREEN	SECOND PRIORITY
BLUE	THIRD PRIORITY

LEGEND

DRAINAGE PIPE

.....

DRAINAGE CHANNEL

CHARLESTON CITY LIMITS

WATERSHED BOUNDARY

CROSSCREEK

WATERSHED NAME

DETENTION BASIN

BRIDGE

J5.13

MANHOLE IDENTIFICATION NO.

P

PUMPING STATION

GRAPHIC SCALE

500


0

500

1000

1500

FEET

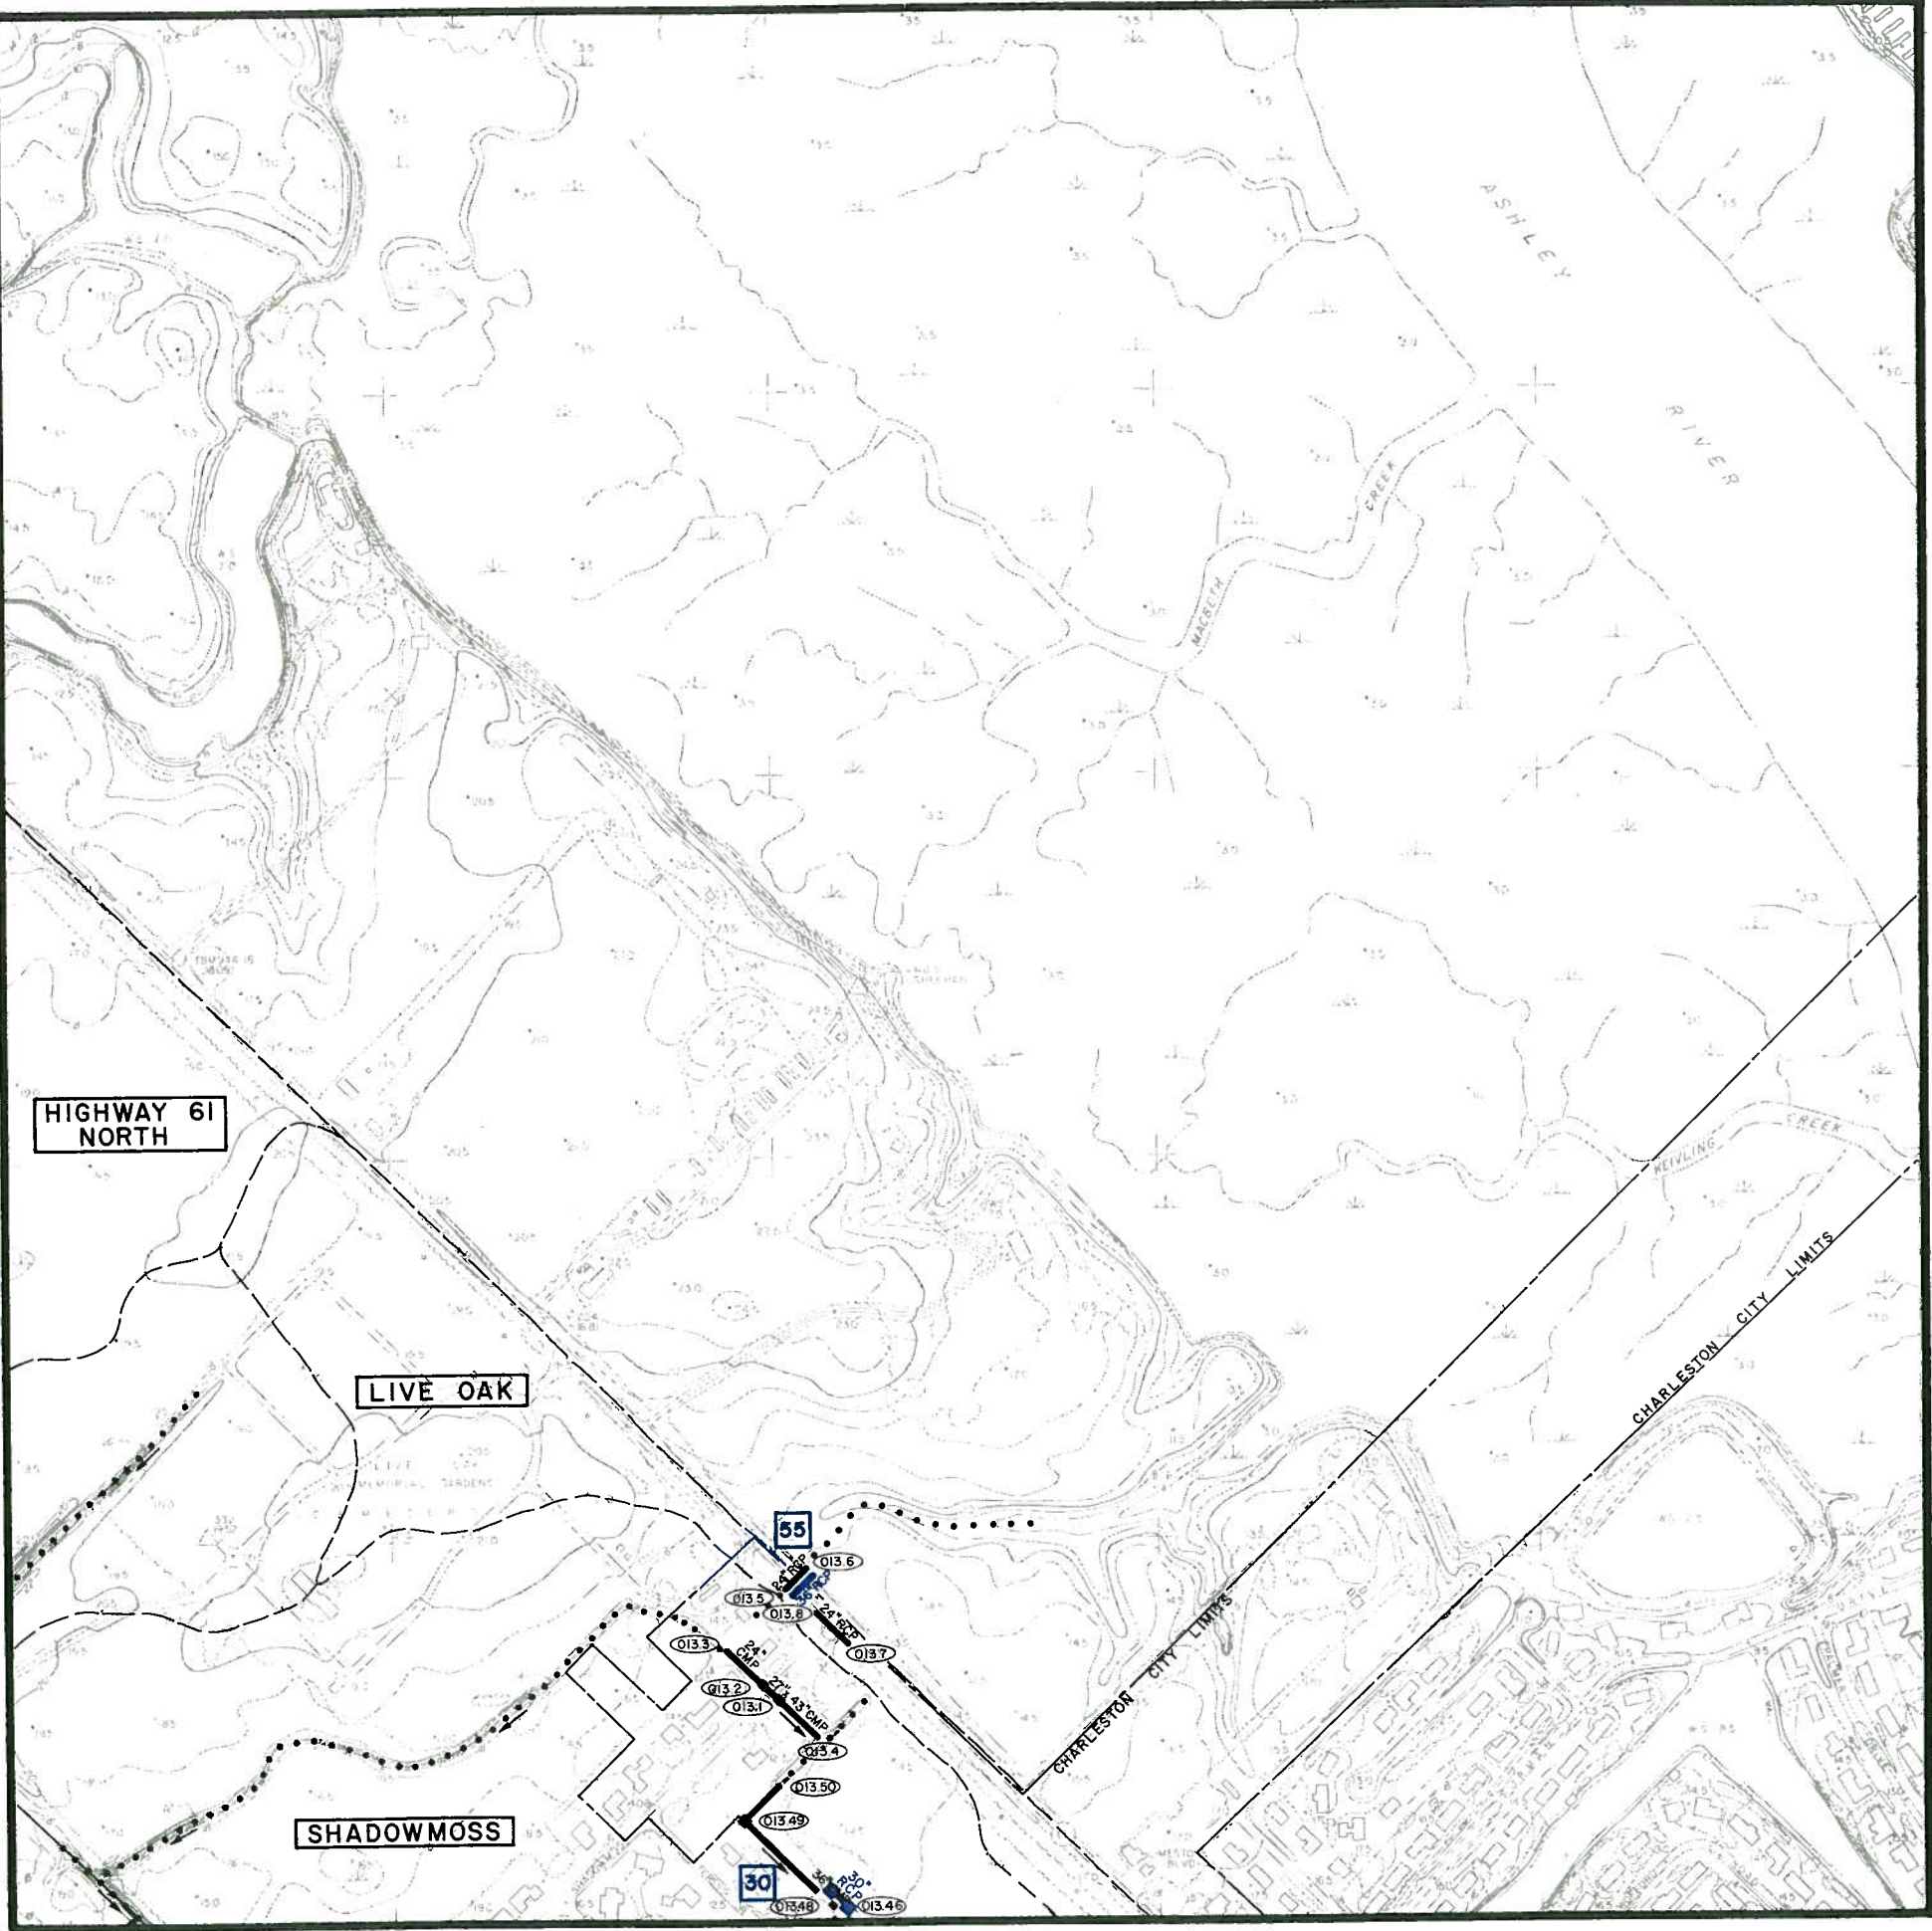


DRAINAGE SYSTEMS

MAP 014

recommended improvements

CITY OF CHARLESTON

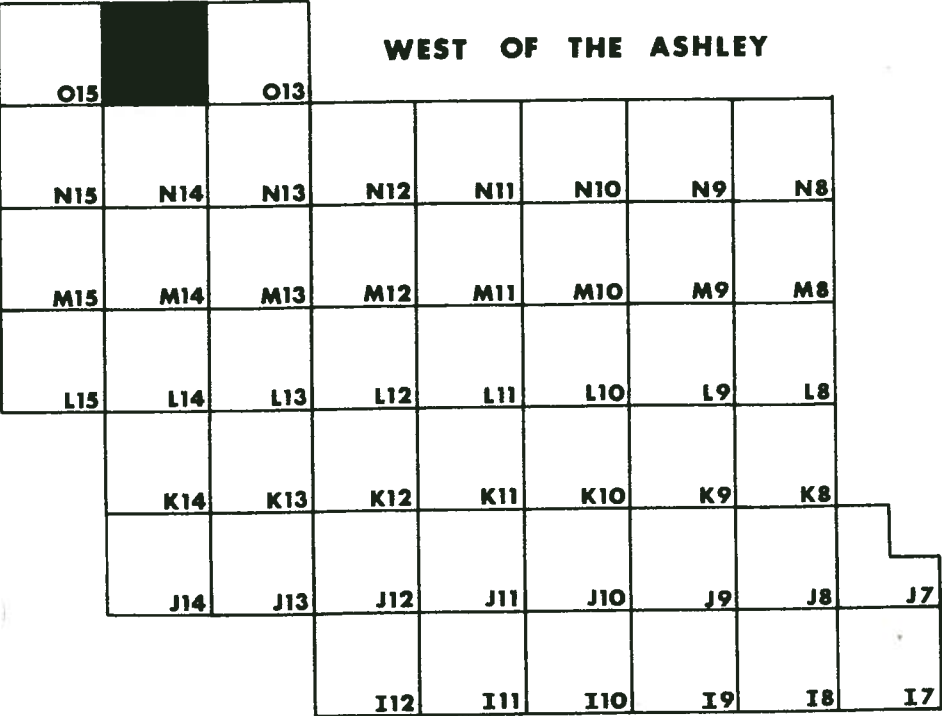

PROPOSED SYSTEM PRIORITIES

BLACK	EXISTING SYSTEMS TO REMAIN OPERATIONAL
RED	FIRST PRIORITY
GREEN	SECOND PRIORITY
BLUE	THIRD PRIORITY

