



WEST ASHLEY REVITALIZATION COMMITTEE CHARLESTON COUNTY PROJECT UPDATE

PRESENTATION BY: RICHARD TURNER, DEPUTY DIRECTOR, CHARLESTON COUNTY PUBLIC WORKS

MAIN ROAD CORRIDOR – SEGMENT A

Funding:

TST

Scope:


Provide opportunities for bicyclists and pedestrians to travel throughout the project area, connecting the Greenway, Bees Ferry, 61 and other areas.

Status:

Currently evaluating Design-Bid-Build vs. Design-Build with SCDOT. 30% plans reviewed.

Path Forward:

Continuing work on environmental documents.
Coordination with SCDOT to determine
construction delivery method.

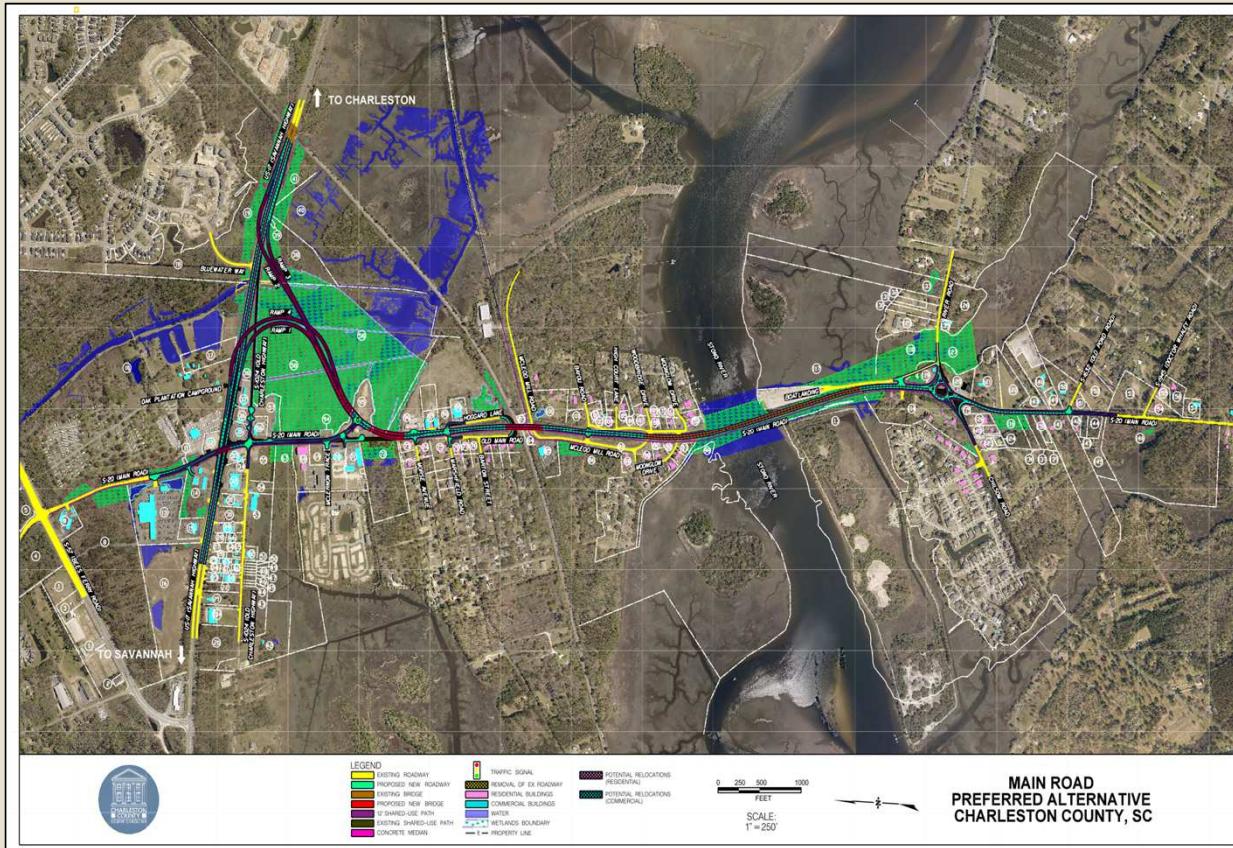

OLD TOWNE DISTRICT IMPROVEMENTS

Funding:

TST

Scope:

Improvements along Sam Rittenberg and Old Towne Road, from Charlestowne Drive to Winchester Drive.

Sumar Street Improvements.

Shared-use path extension from Sumar Street to Orange Grove Road.


Intersection improvements at Orange Grove Road and Sam Rittenberg, Charlestowne/Donahue and Old Towne Road, and Sam Rittenberg at Amberly Road.

Status:

Received 30% plans. Scheduling walkthrough.

Path Forward:

Project tentatively out for bid in 2023.

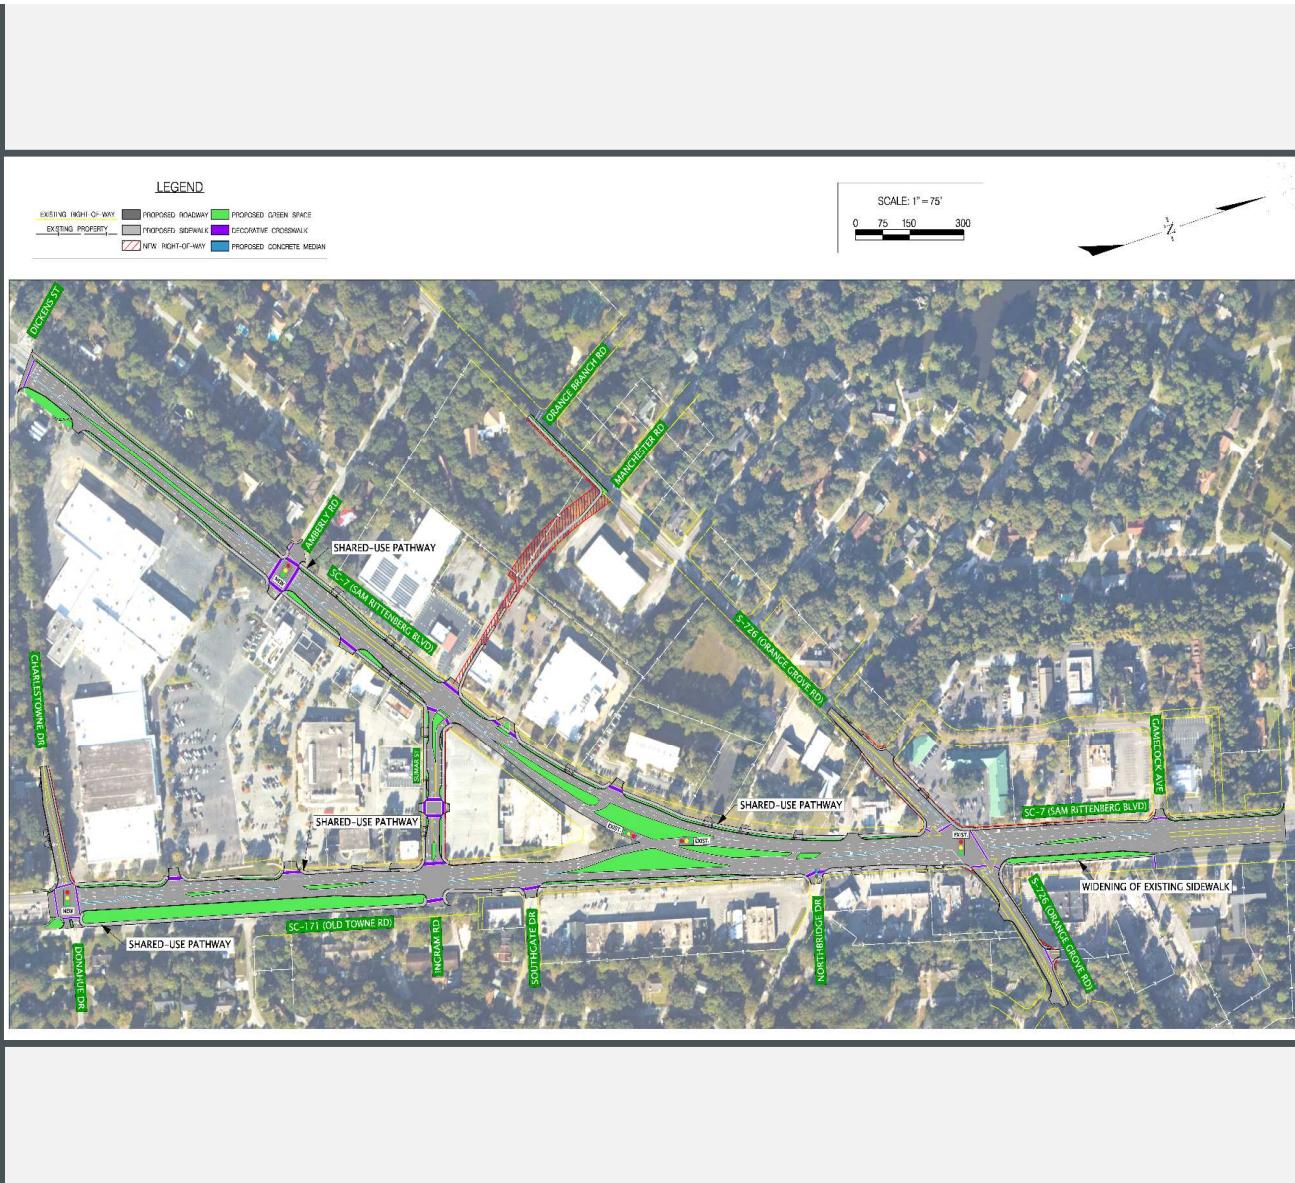

GLENN MCCONNELL PARKWAY

Funding:

TST

Scope:


Relieve traffic congestion by widening the road from four to six lanes between Bees Ferry Rd. and Magwood Dr. Addition of a 10' multi-use path allowing safer pedestrian access across the CSX Railway.

Status:

Invitation to bid is currently with Procurement.

Path Forward:

Project will advertise to bid later in September 2021 with construction starting 4Q 2021.

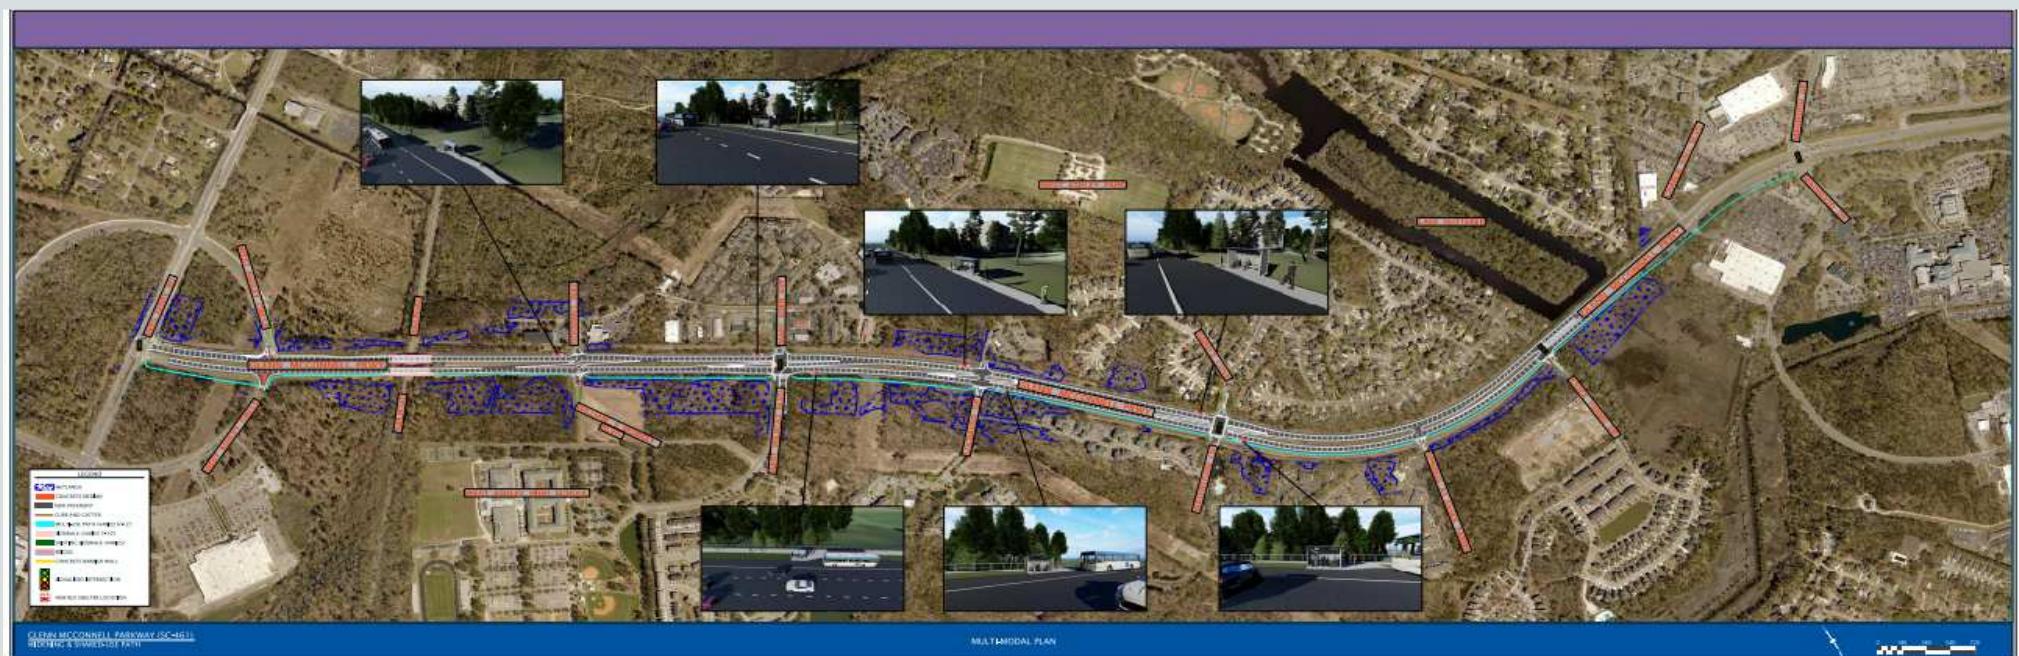

SAVANNAH HIGHWAY CAPACITY IMPROVEMENT

Funding:

TST

Scope:


Project aims to reduce congestion and improve safety along the Savannah Hwy corridor. Study from Savage Road to Avondale Rd.

Status:

Finalizing recommendation.


Path Forward:

County staff to meet with City Council and City staff to establish path forward.

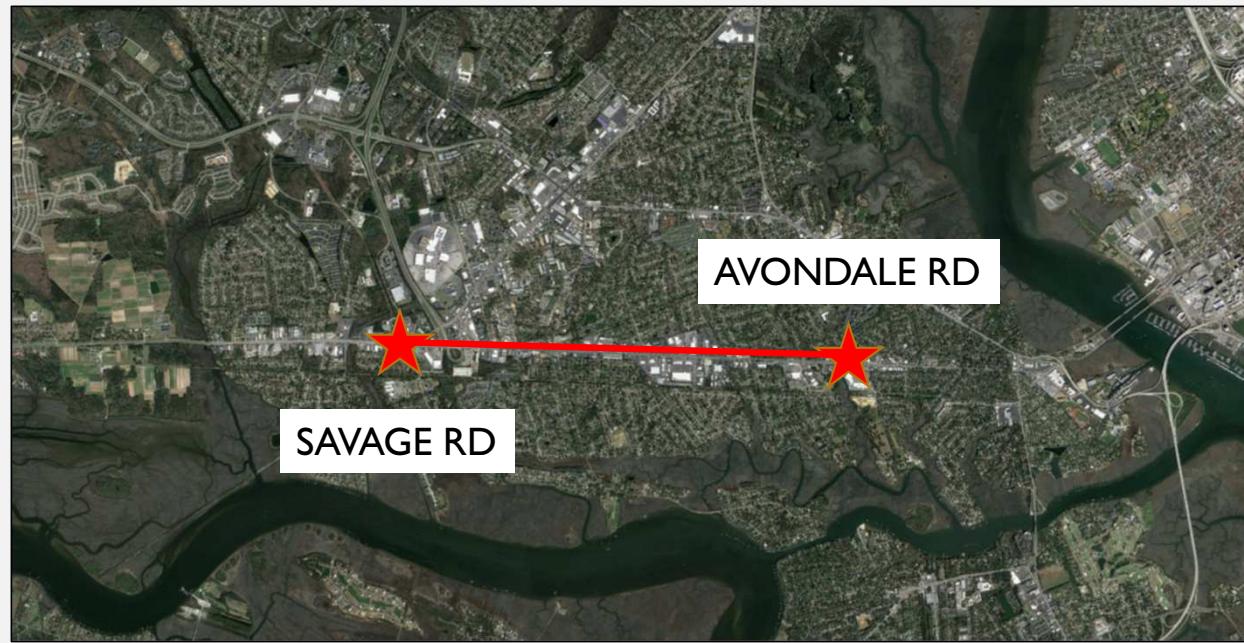


US 17 AND AVONDALE AVENUE IMPROVEMENTS

11/2/2020

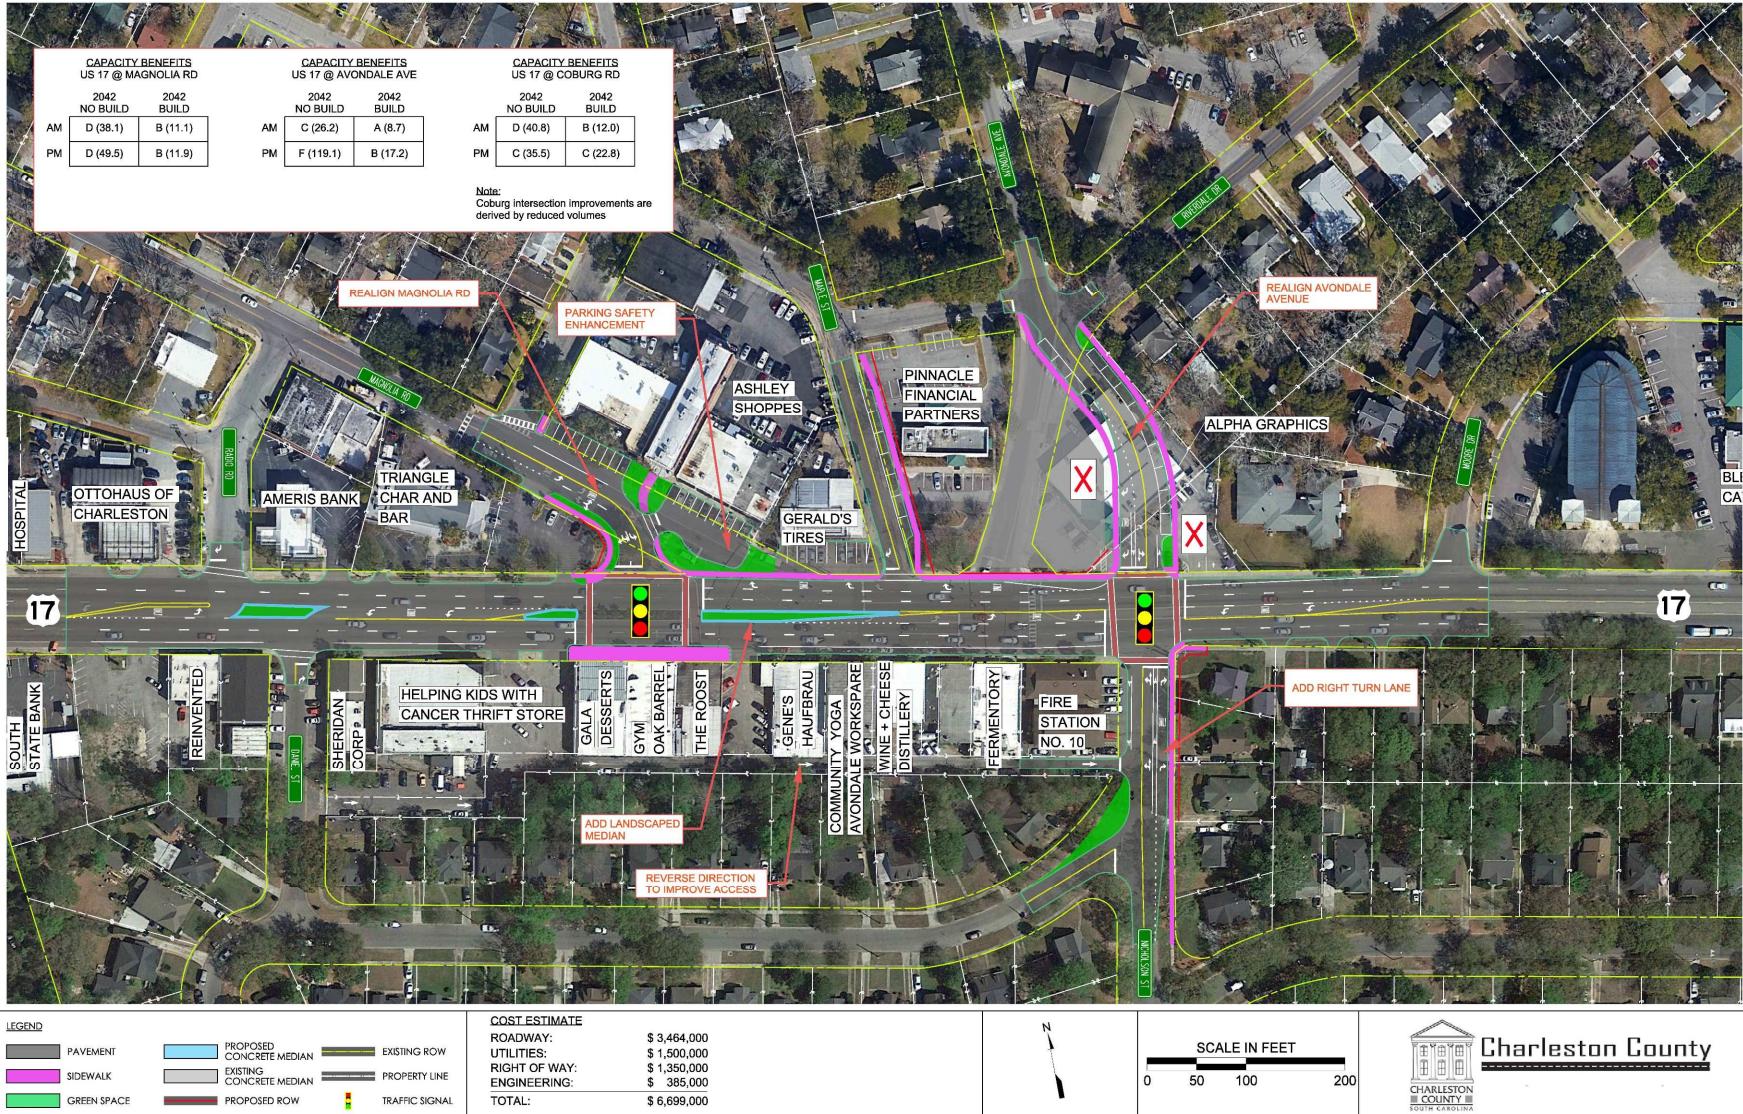



US 17 AND DUPONT ROAD AND STINSON DRIVE IMPROVEMENTS

11/2/2020

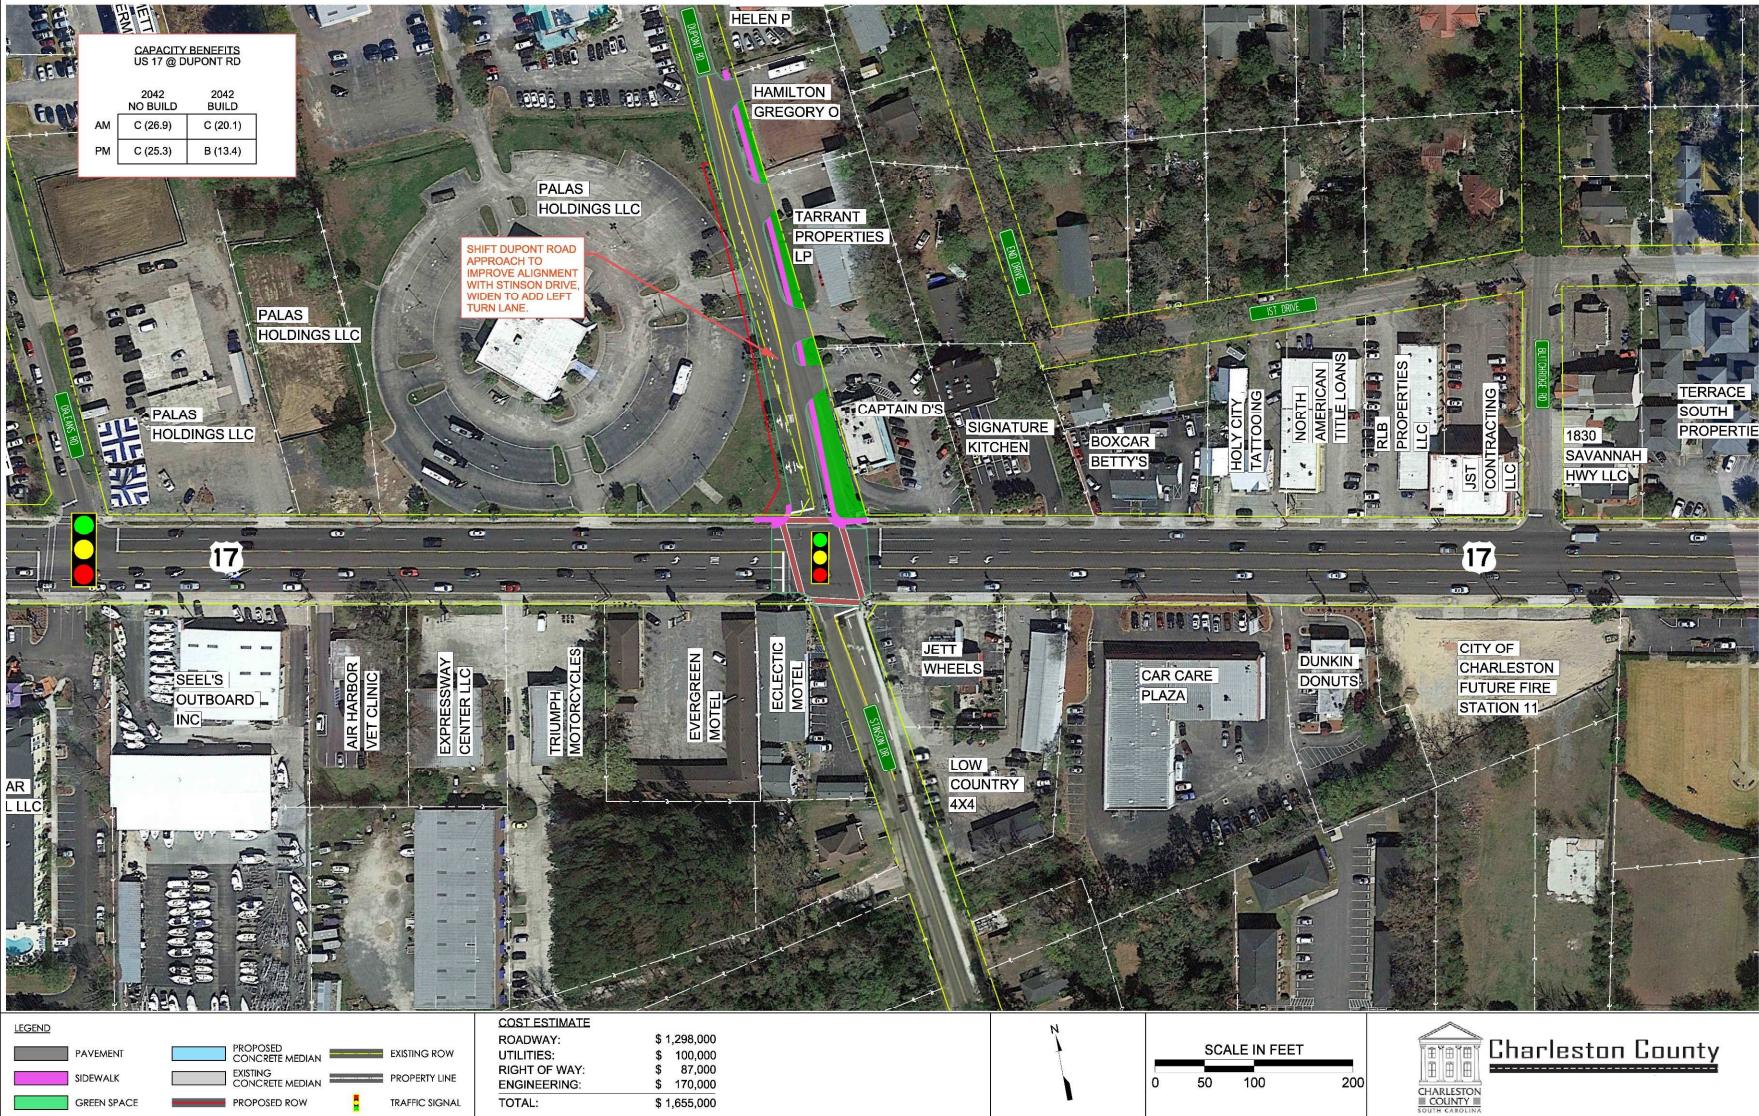

US 17 @ WAPPOO ROAD

11/2/2020

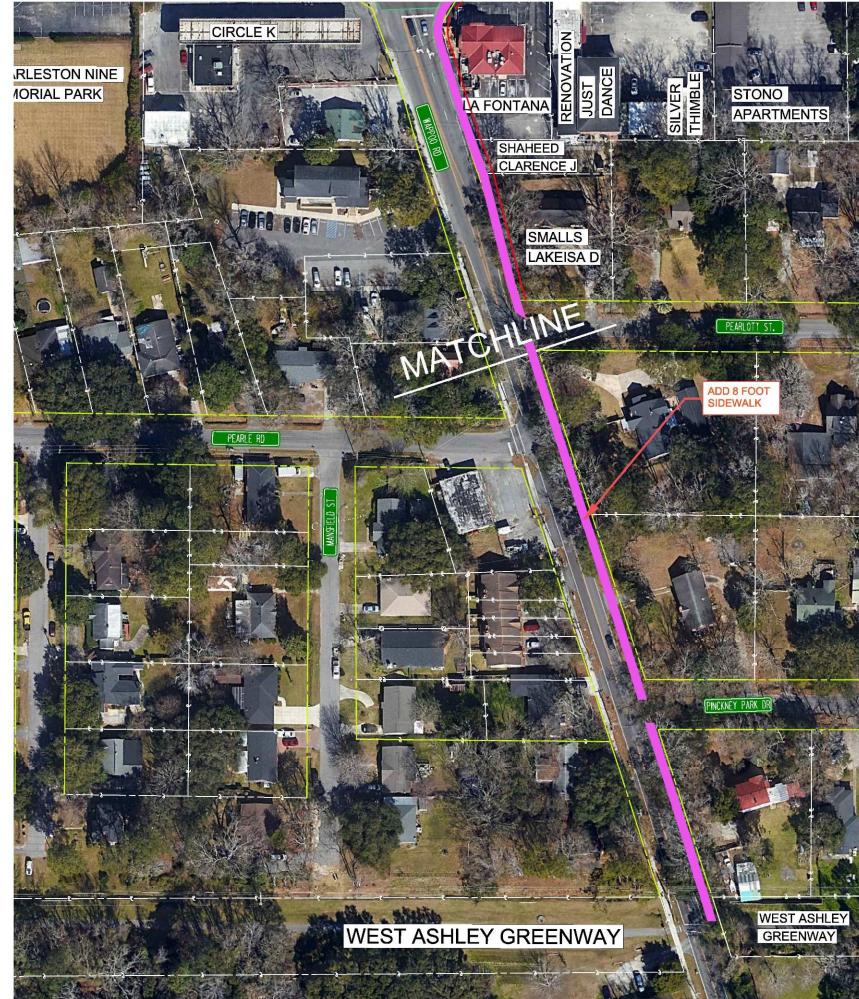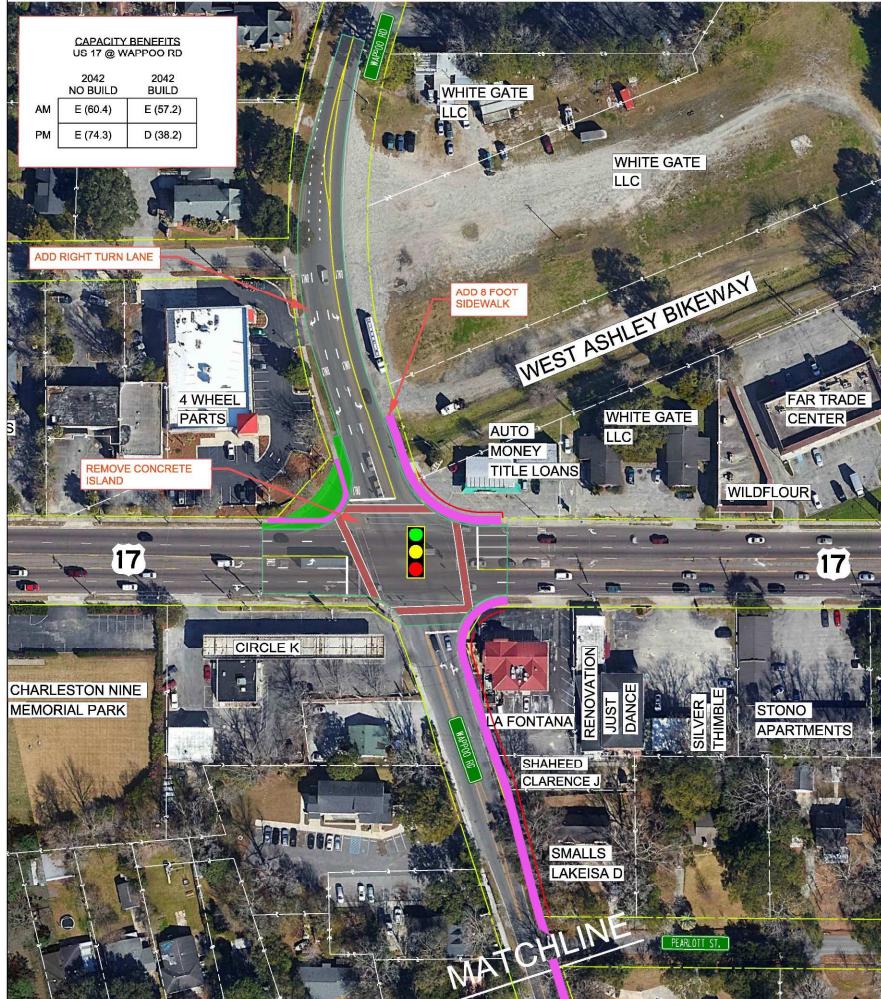

LEGEND

PAVEMENT	PROPOSED CONCRETE MEDIAN	EXISTING ROW
SIDEWALK	EXISTING CONCRETE MEDIAN	PROPERTY LINE
GREEN SPACE	PROPOSED ROW	TRAFFIC SIGNAL

COST ESTIMATE

ROADWAY:	\$ 1,286,000
UTILITIES:	\$ 200,000
RIGHT OF WAY:	\$ 50,000
ENGINEERING:	\$ 190,000
TOTAL:	\$ 1,726,000



SCALE IN FEET
0 50 100 200



Charleston County

CHARLESTON COUNTY
SOUTH CAROLINA