


Stormwater Management Department

CHURCH CREEK FLOOD AND RESILIENCE PROJECTS UPDATE MAY 2022




Church Creek Flood and Resilience

- Dutch Dialogues
- National Fish and Wildlife
 - NFWF National Coastal Resilience-Design (Completed)
 - NFWF Emergency Coastal Resilience-Implementation (In-Progress)

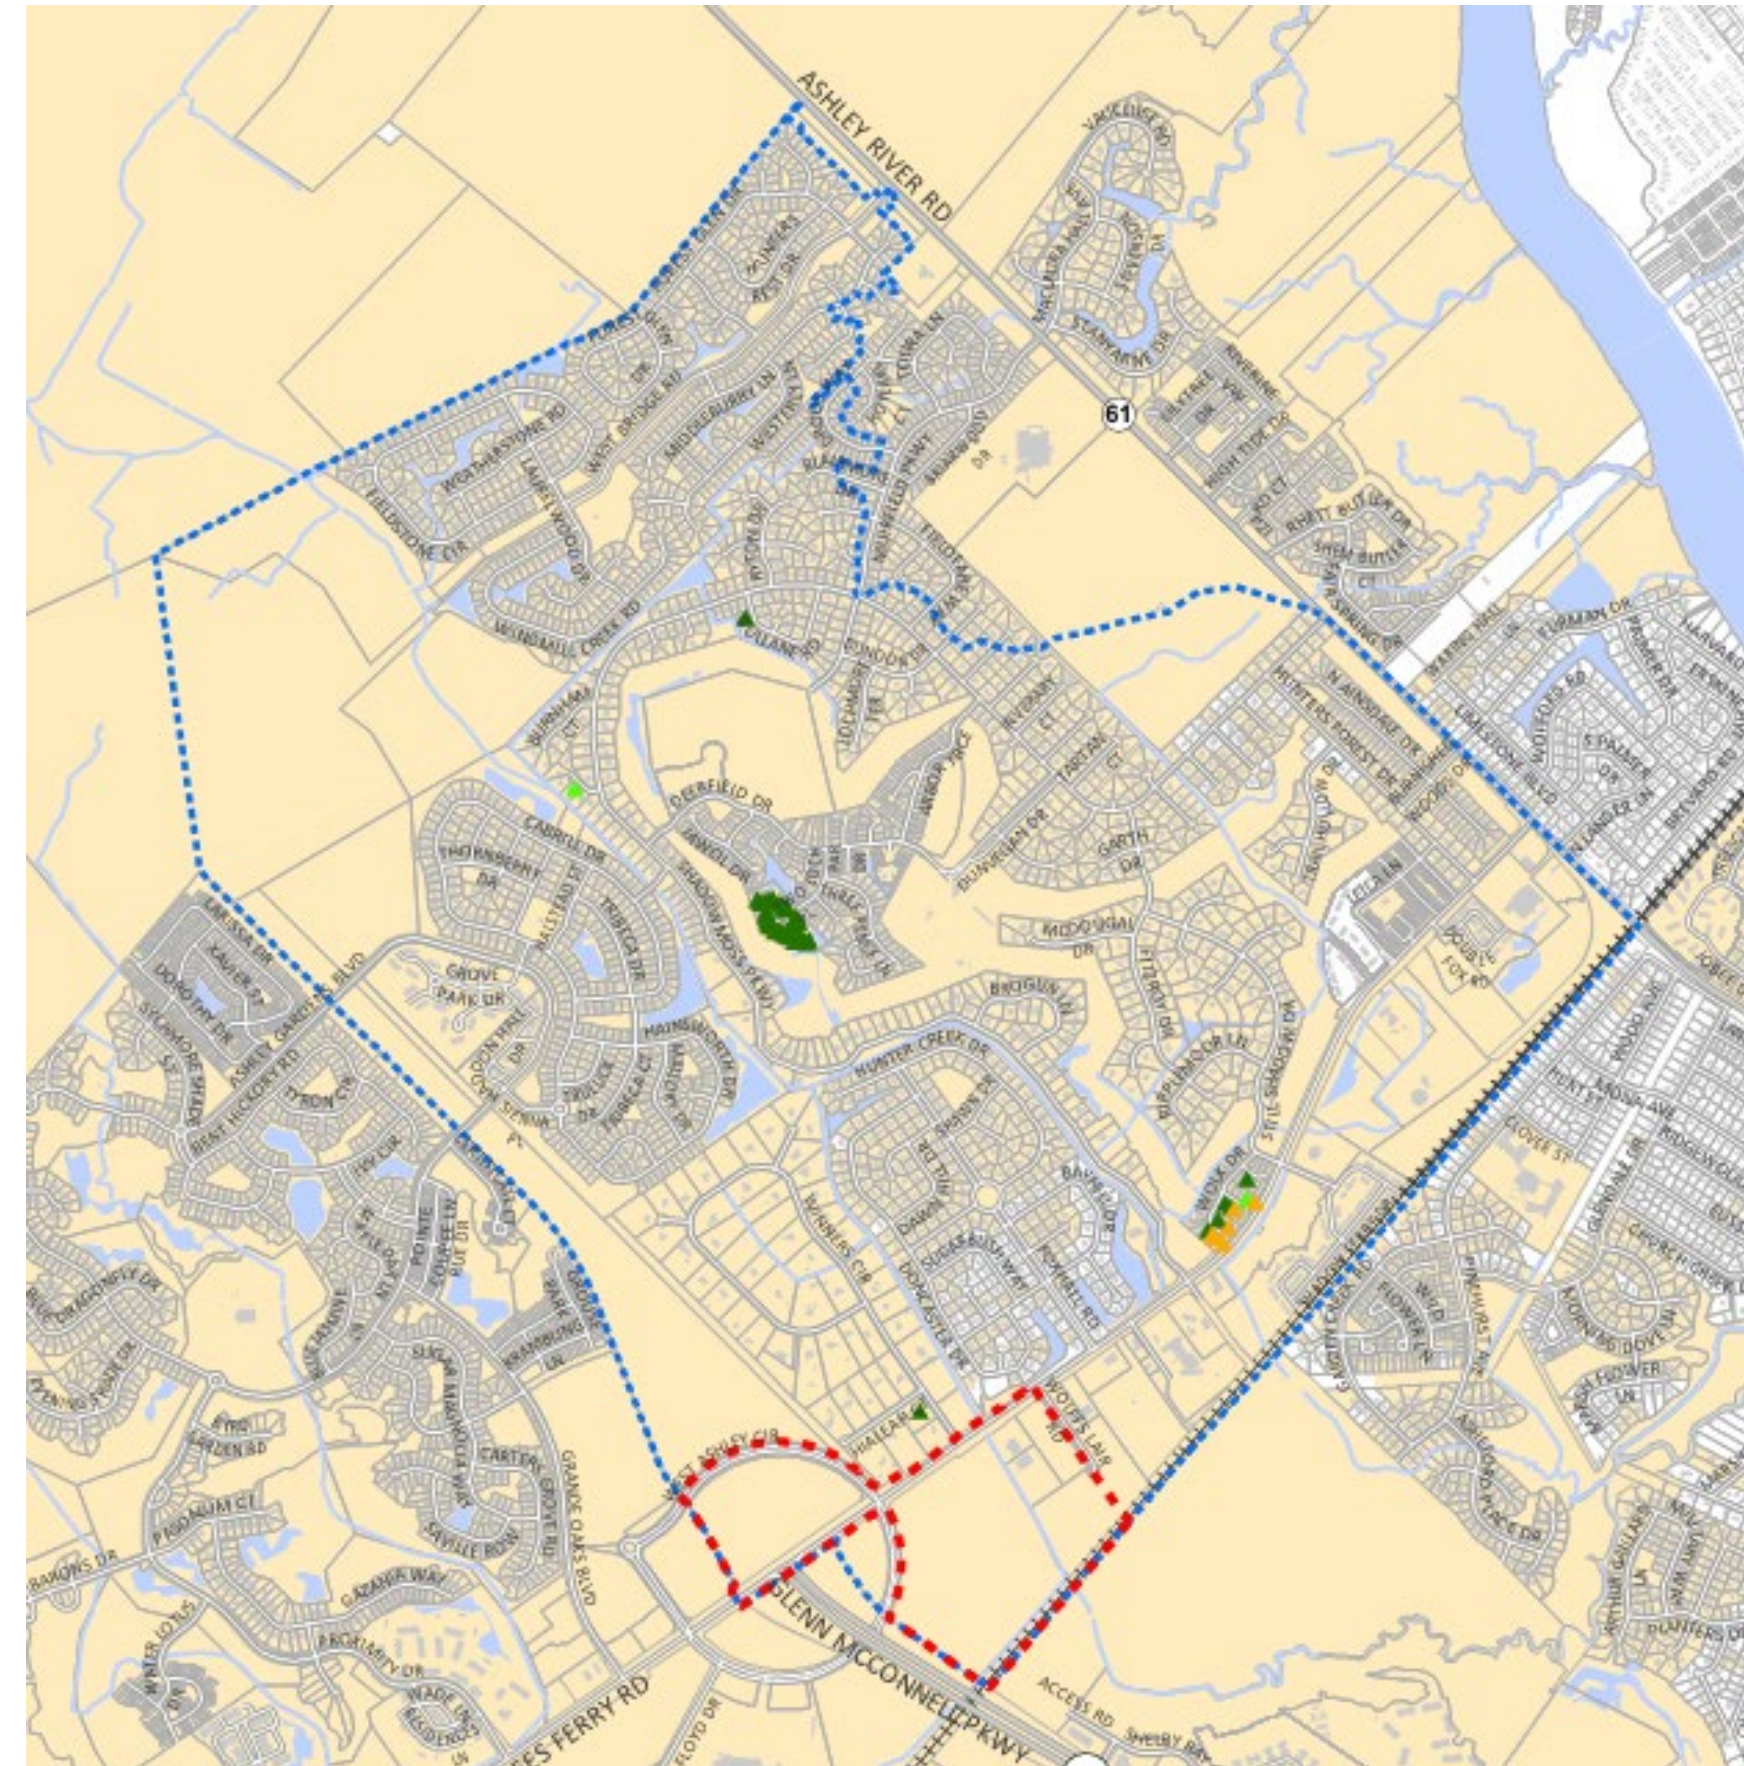

Church Creek Flood and Resilience Projects

- **Mowler Court**
 - Construction
 - FEMA Buy-Out Properties
- **Bridge Pointe Ecological Park**
 - TRC & Permitting
 - FEMA Buy-Out Properties
- **Wolk Drive**
 - Permitting
 - FEMA Buy-Out Properties
- **Crosstowne**
 - Real Estate & Permitting

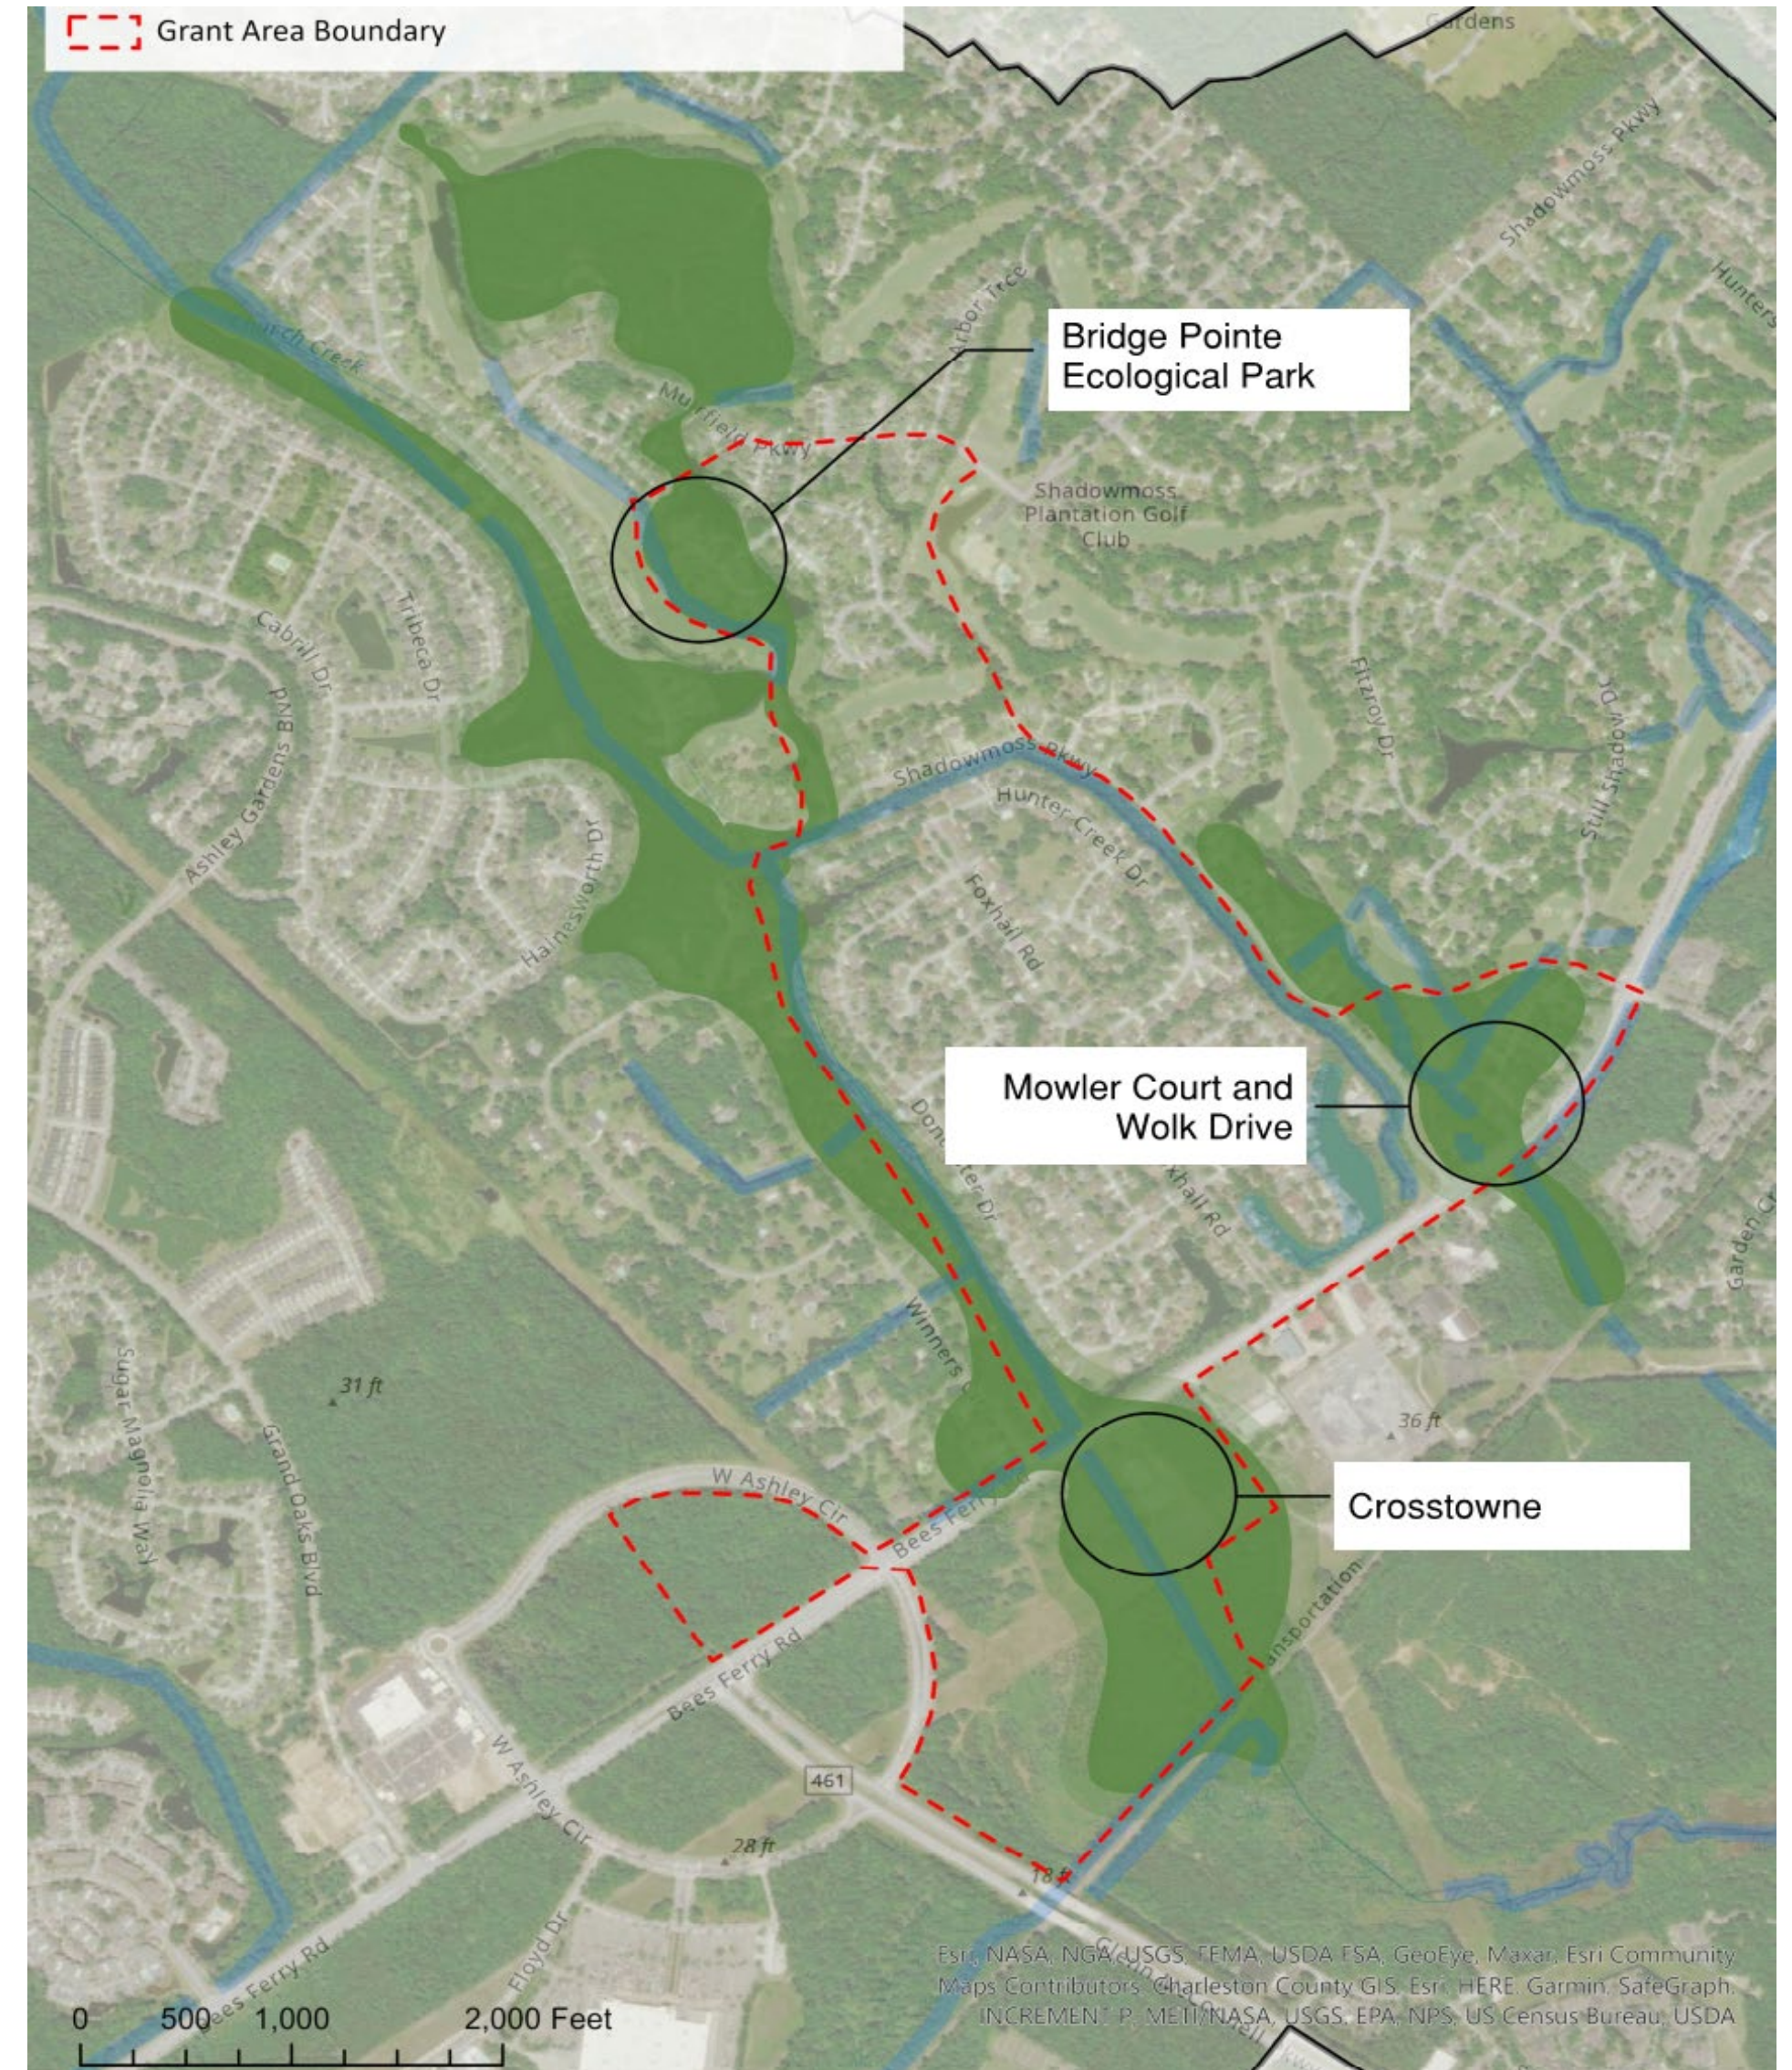

Mowler Court




CLIENT



CITY OF CHARLESTON
DEPT OF STORMWATER MANAGEMENT
2 GEORGE STREET
CHARLESTON, SC 29401

DATE: ISSUES / REVISIONS

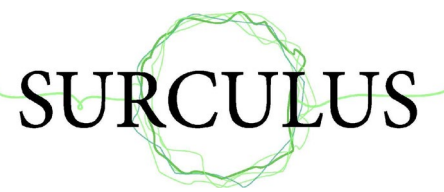

CHURCH CREEK
FLOOD AND
RESILIENCE PROJECT:
MOWLER COURT
25% CONCEPT DESIGN
(NOT FOR CONSTRUCTION)

TITLE:
**PROPOSED
CONDITIONS**

PROJECT NO.: 20042.01 SCALE: 1" = 20'
SEAL: BY: JP CHECK: MEG
DWG. NO.:

Bridge Pointe Ecological Park



PROGRAM SUMMARY

PLAYGROUND
WETLAND AND HIGHLAND MEADOWS
PICNIC TABLES/SEATING AREAS
DISCOVERY TRAIL

DISCLAIMER

THIS SITE PLAN AND THE FEATURES IDENTIFIED WITHIN IS CONCEPTUAL IN NATURE AND SUBJECT TO CHANGE AND OR MODIFICATION. THE PLAN REPRESENTS ONE POTENTIAL DESIGN SCENARIO AND NOT ALL FEATURES AND AMENITIES ILLUSTRATED MAY BE INCLUDED WITHIN FINAL DESIGN PLANS AND MAY BE CONSTRUCTED OVER TIME.



0' 40' 80' 120'
SCALE : 1"=40'-0"

CHURCH CREEK - BRIDGE POINTE ECOLOGICAL PARK
CHARLESTON SC - PARK OVERLAY CONCEPT PLAN - FEBRUARY 2022

