




herald
"Let's talk office solutions."

SAFETY MANAGEMENT & FLEX

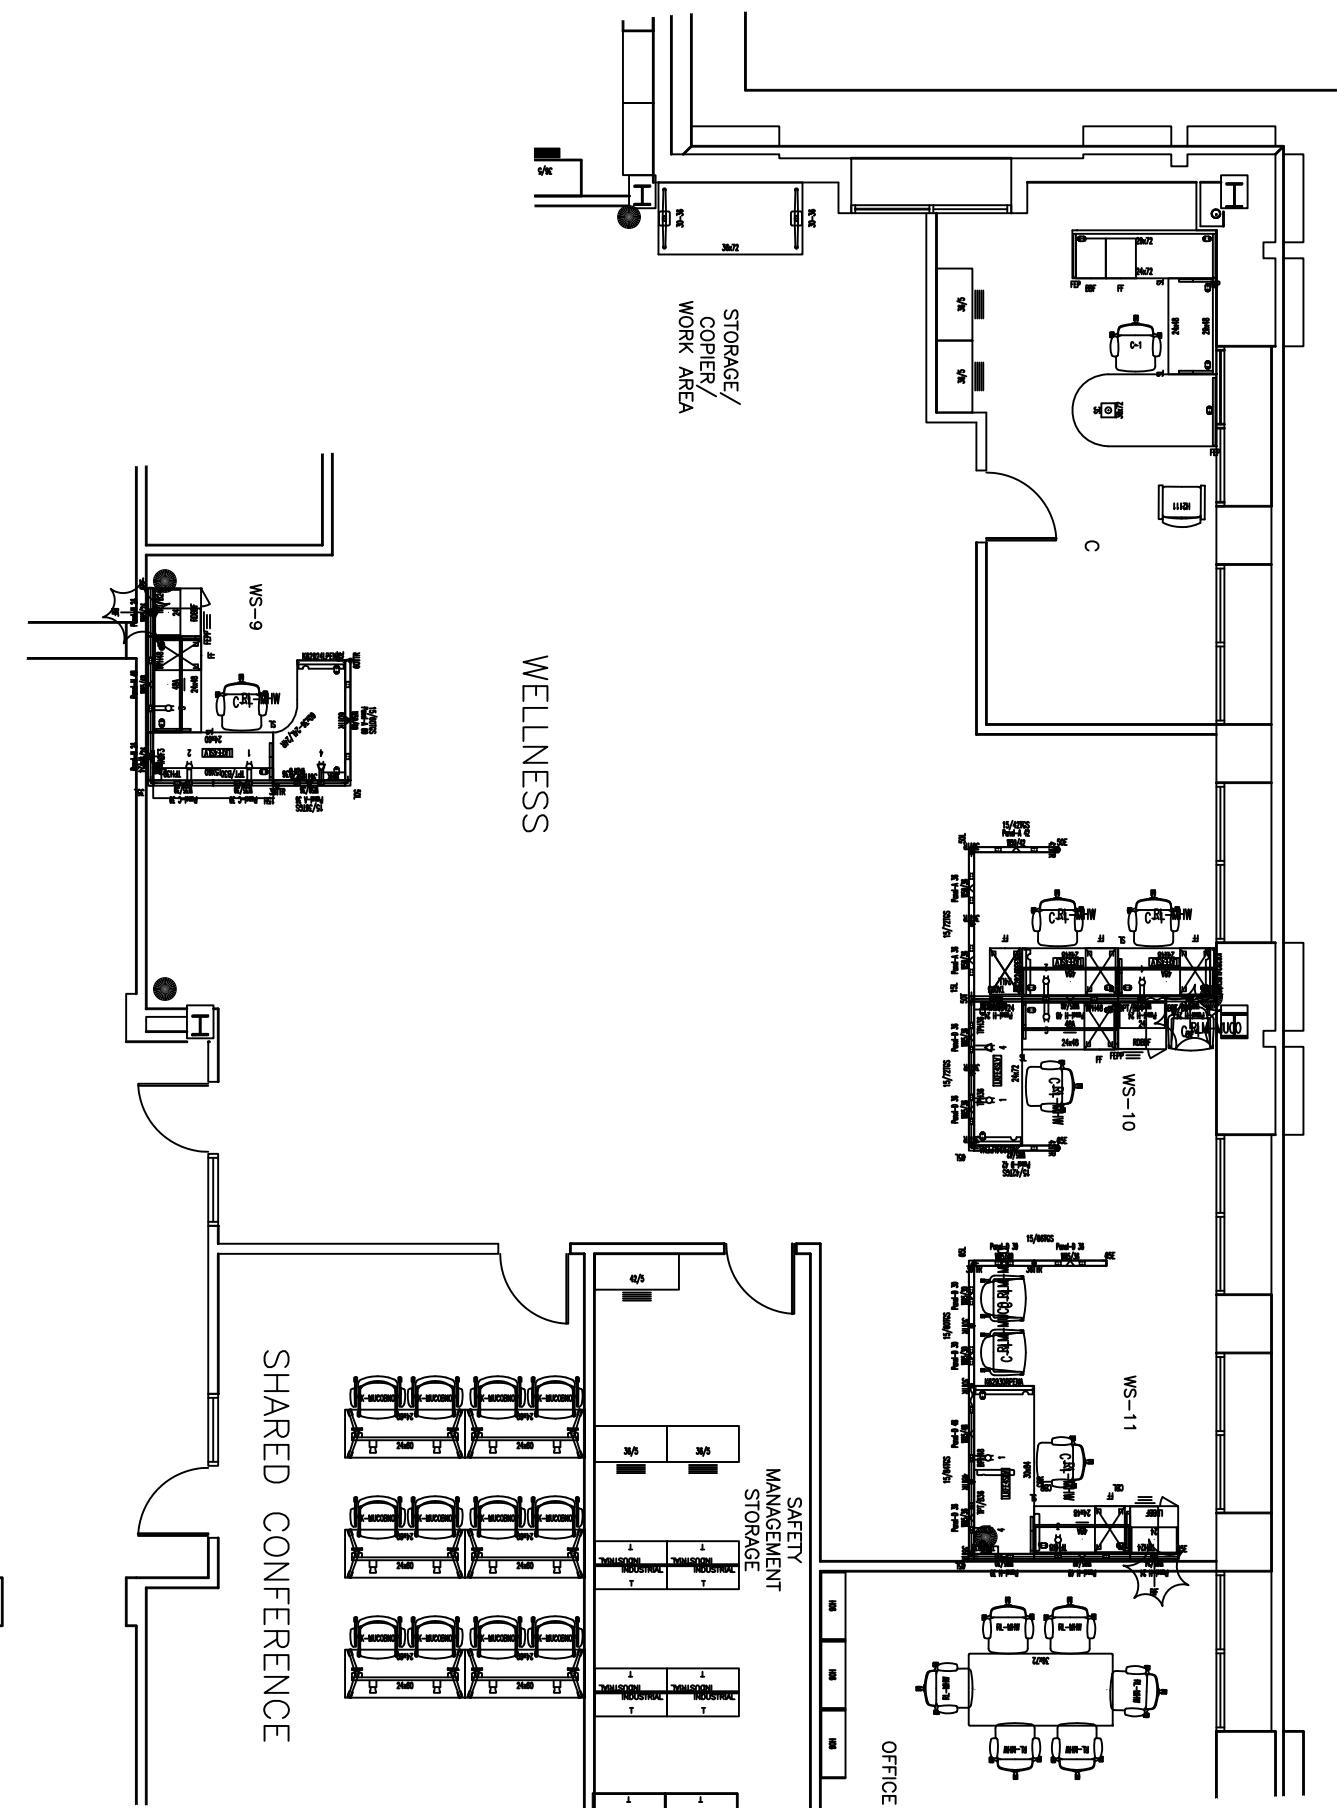

CITY OF CHARLESTON 75 CALHOUN ST. OFFICE RECONFIGURATION

CLIENT APPROVAL
APPROVED AS DRAWN
INITIAL:
DATE:

DATE: 09.03.14
SCALE: 1/8" = 1'-0"
PROJECT #: CITY OF CHAS/75 CALHOUN/PLANS/75 CALHOUN ST - 3RD FLOOR
DRAWN BY: KSW
REVISIONS: 09-19-14, KBC, 10.14.14, 11.25.14, 12.18.14, 15.03.10 Jd

THE CONTENTS HEREOF ARE THE PROPERTY OF HERALD OFFICE SOLUTIONS AND ARE FOR ITS SOLE USE. UNAUTHORIZED REPRODUCTION OR OTHER USE IS PROHIBITED.