


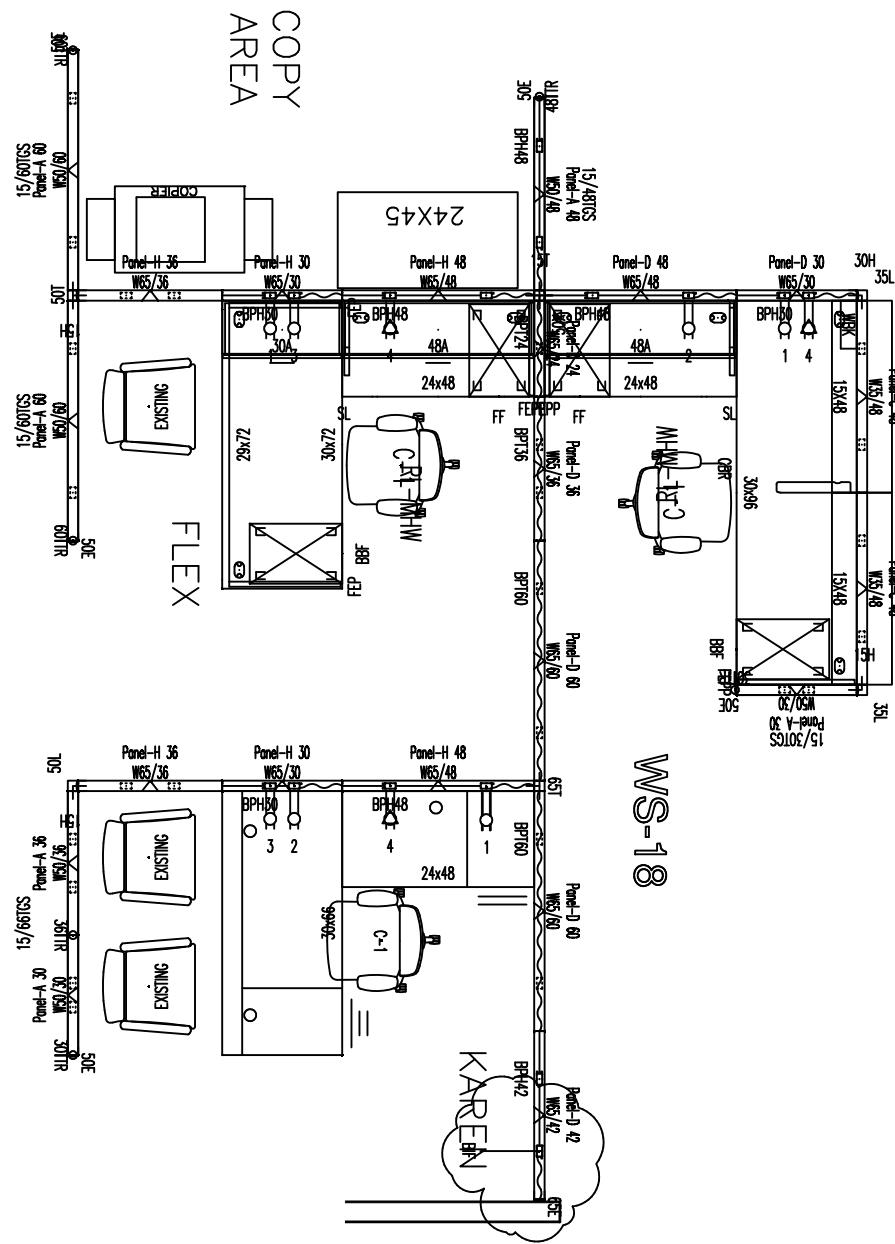

DATE: 15.03.09
 SCALE: 1/4"=1'-0"
 PROJECT #: CITY OF CHAS/75 CALHOUN/PLANS/75 CALHOUN ST- 3RD FLOOR
 DRAWN BY: JD
 REVISIONS: 00.00.00

THE CONTENTS HEREOF ARE THE PROPERTY OF HERALD OFFICE SOLUTIONS AND ARE FOR ITS SOLE USE. UNAUTHORIZED REPRODUCTION OR OTHER USE IS PROHIBITED.

HOUSING AND COMMUNITY WS-18



CITY OF CHARLESTON
 75 CALHOUN ST. OFFICE
 RECONFIGURATION

CLIENT APPROVAL
 APPROVED AS DRAWN
 INITIAL:
 DATE: