


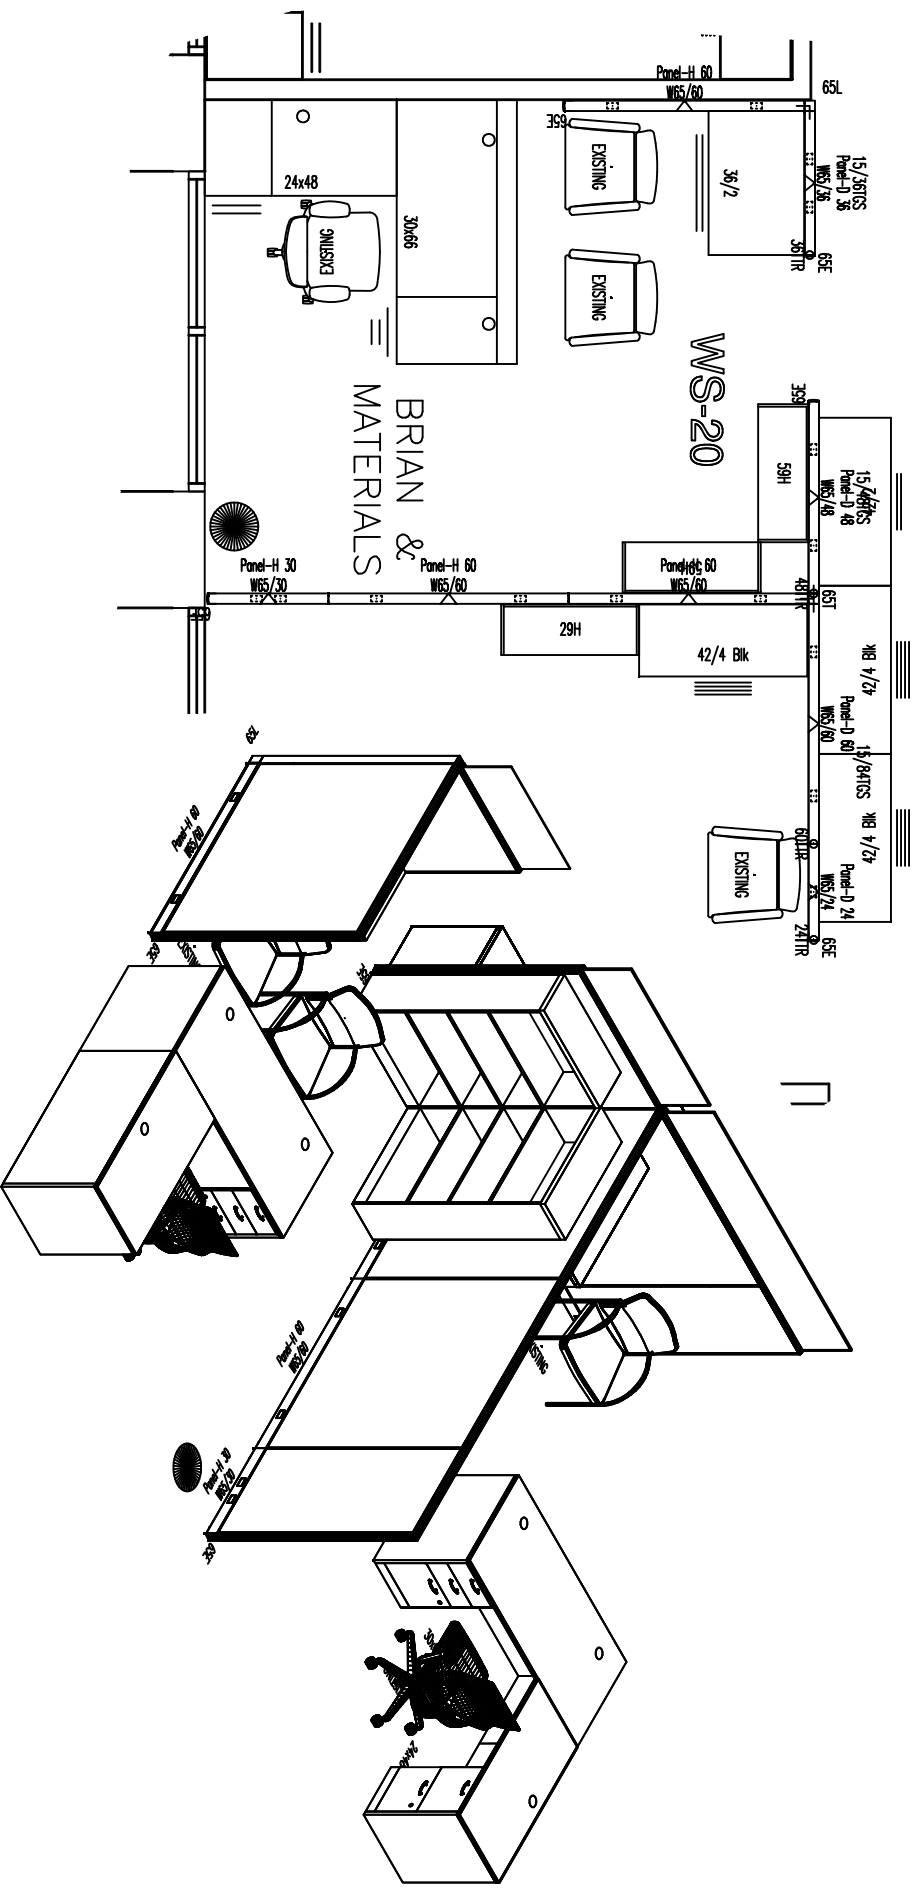

HOUSING AND COMMUNITY WS-20

DATE: 15.03.09

SCALE: 1/4"=1'-0"

PROJECT #:CITY OF CHAS/75 CALHOUN/PLANS/75 CALHOUN ST- 3RD FLOOR

DRAWN BY: JD

REVISIONS: 00.00.00

CITY OF CHARLESTON
75 CALHOUN ST. OFFICE
RECONFIGURATION

CLIENT APPROVAL
APPROVED AS DRAWN
INITIAL:

DATE:



herald
"Let's talk office solutions."