



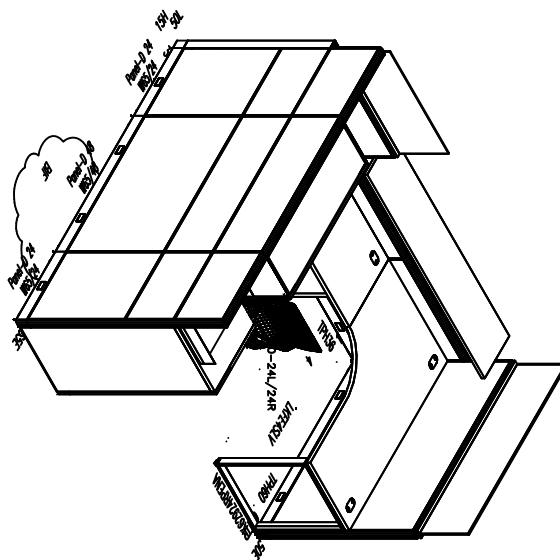

DATE: 15.03.09
SCALE: 1/4"=1'-0"
PROJECT #: CITY OF CHAS/75 CALHOUN/PLANS/75 CALHOUN ST- 3RD FLOOR
DRAWN BY: JD
REVISIONS: 00.00.00

THE CONTENTS HEREOF ARE THE PROPERTY OF HERALD OFFICE SOLUTIONS AND ARE FOR ITS SOLE USE. UNAUTHORIZED REPRODUCTION OR OTHER USE IS PROHIBITED.

HUMAN RESOURCES RECEPTION/TRAINING WS-8

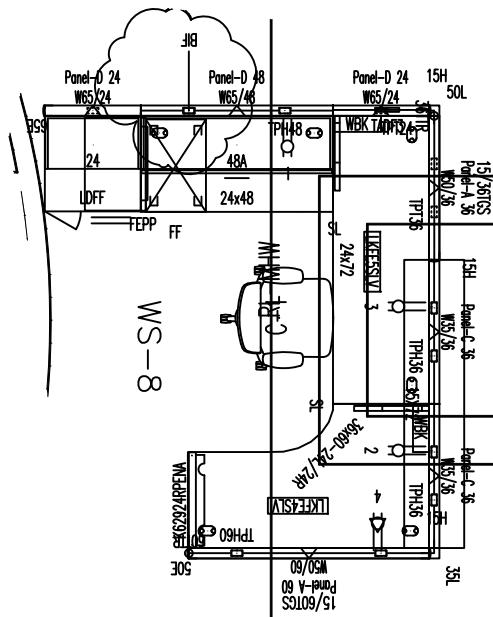

CITY OF CHARLESTON
75 CALHOUN ST. OFFICE
RECONFIGURATION

CLIENT APPROVAL
APPROVED AS DRAWN
INITIAL:
DATE: