


WS-14

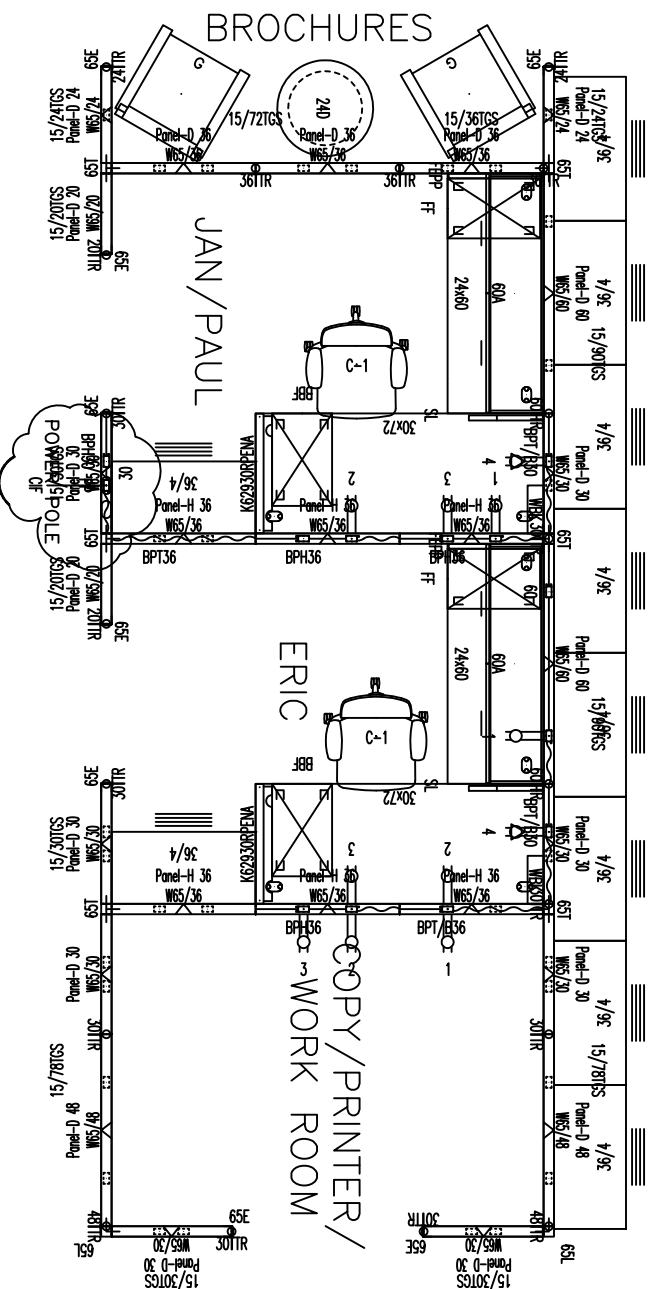

HUMAN RESOURCES WORKSTATION 14



DATE: 15.03.10
SCALE: 1/4"=1'-0"
PROJECT #:CITY OF CHAS/75 CALHOUN/PLANS/75 CALHOUN ST- 3RD FLOOR
DRAWN BY: JD
REVISIONS: 00.00.00

CITY OF CHARLESTON
75 CALHOUN ST. OFFICE
RECONFIGURATION

CLIENT APPROVAL
APPROVED AS DRAWN
INITIAL:
DATE: