


# CHILDREN,

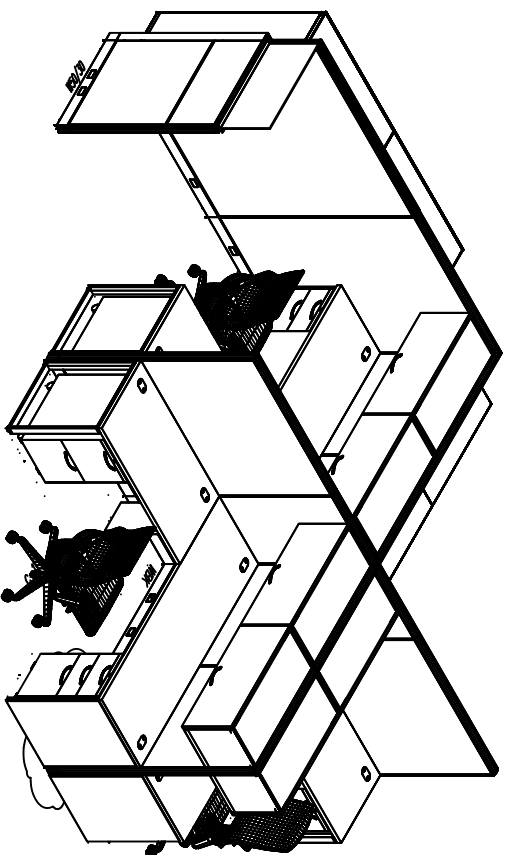

DATE:	15.03.09
SCALE:	1/4"=1'-0"
PROJECT #:	city of chas/
DRAWN BY:	JD
REVISIONS:	00.00.00

THE CONTENTS HEREOF ARE THE PROPERTY OF HERALD OFFICE SOLUTIONS AND ARE FOR ITS SOLE USE. UNAUTHORIZED REPRODUCTION OR OTHER USE IS PROHIBITED.

CITY OF CHARLESTON  
75 CALHOUN ST. OFFICE  
RECONFIGURATION

CLIENT APPROVAL  
APPROVED AS DRAWN  
INITIAL:

DATE: \_\_\_\_\_