



MOCYF WORKSTATION 3

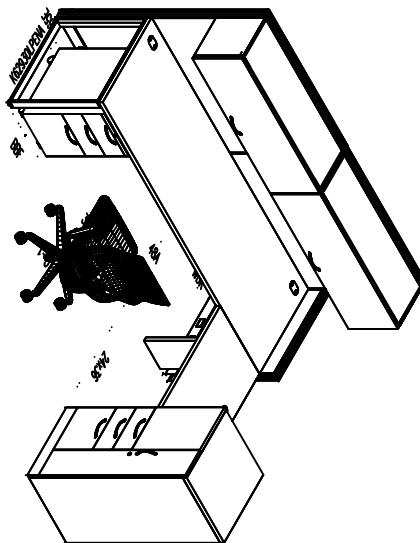

CITY OF CHARLESTON
75 CALHOUN ST. OFFICE
RECONFIGURATION

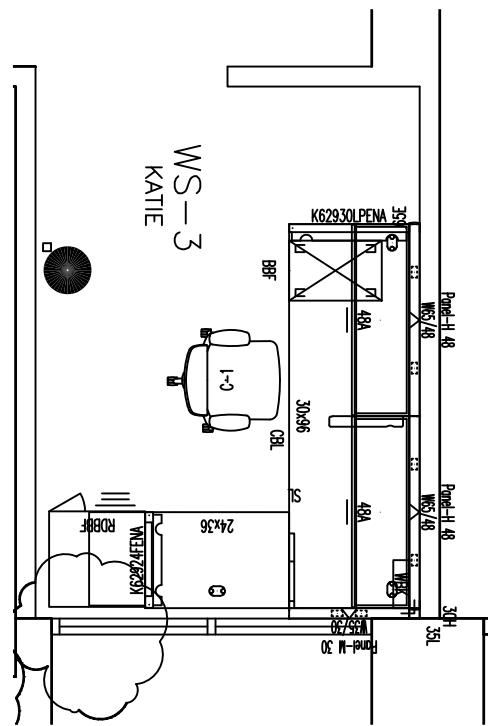

DATE: 15.03.09	CLIENT APPROVAL APPROVED AS DRAWN INITIAL: _____
SCALE: 1/4"=1'-0"	
PROJECT #: CITY OF CHAS/75 CALHOUN/PLANS/75 CALHOUN ST- 3RD FLOOR	
DRAWN BY: JD	
REVISIONS: 00.00.00	