




DRAINAGE SYSTEMS

MAP D6

recommended improvements

CITY OF CHARLESTON

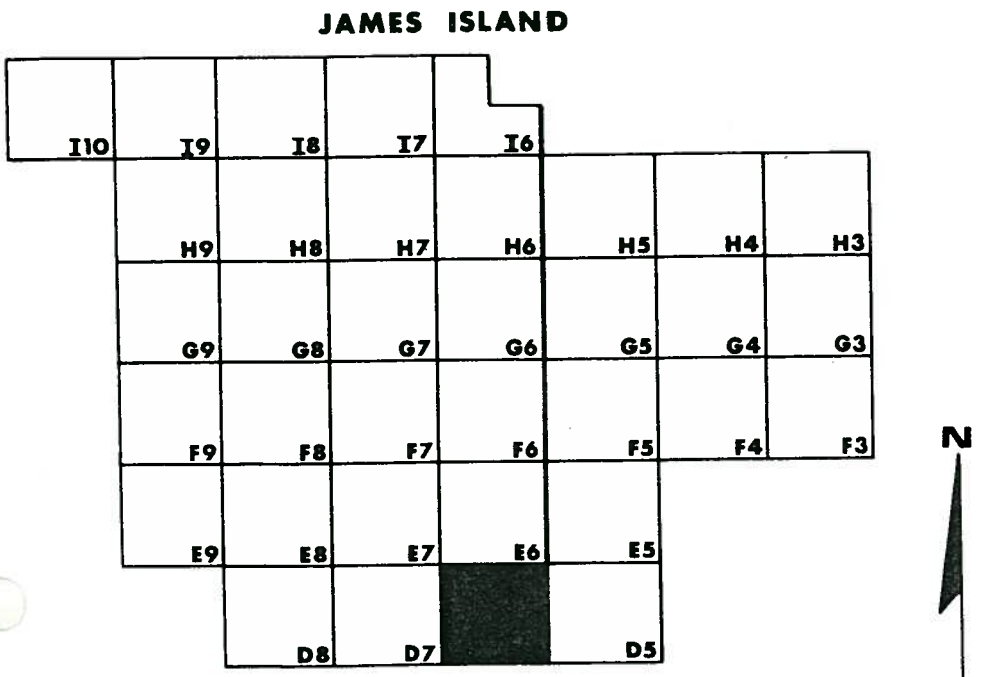

PROPOSED SYSTEM PRIORITIES

BLACK	EXISTING SYSTEMS TO REMAIN OPERATIONAL
RED	FIRST PRIORITY
GREEN	SECOND PRIORITY
BLUE	THIRD PRIORITY

LEGEND

DRAINAGE PIPE

.....

DRAINAGE CHANNEL

CHARLESTON CITY LIMITS

WATERSHED BOUNDARY

CROSSCREEK

WATERSHED NAME

DETENTION BASIN

BRIDGE

J5.13

MANHOLE IDENTIFICATION NO.

P

PUMPING STATION




DRAINAGE SYSTEMS

MAP D7

recommended improvements

CITY OF CHARLESTON

JAMES ISLAND

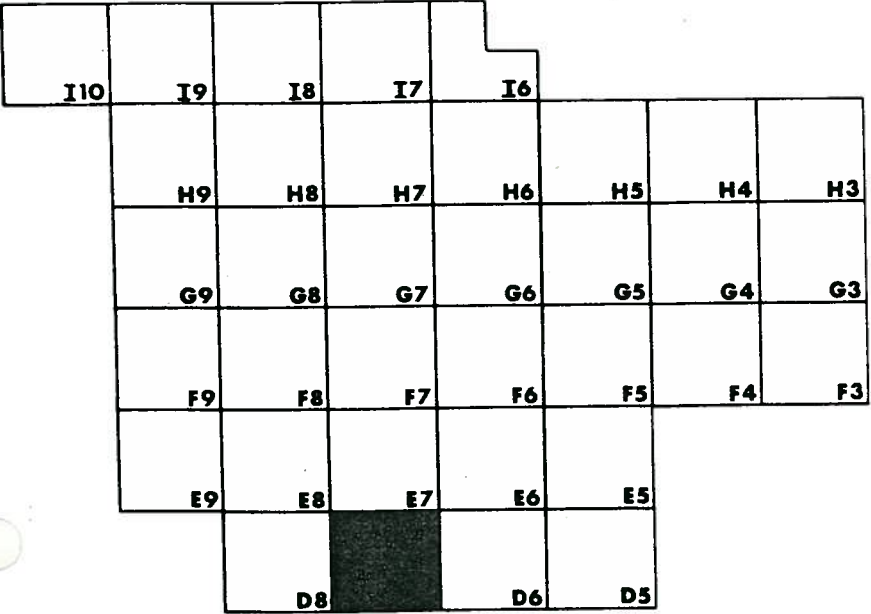

PROPOSED SYSTEM PRIORITIES

BLACK

EXISTING SYSTEMS TO REMAIN OPERATIONAL

RED

FIRST PRIORITY

GREEN

SECOND PRIORITY

BLUE

THIRD PRIORITY

LEGEND

- DRAINAGE PIPE
-

DRAINAGE CHANNEL
- CHARLESTON CITY LIMITS
- WATERSHED BOUNDARY
- CROSSCREEK

WATERSHED NAME
- DETENTION BASIN
- BRIDGE
- J5.13

MANHOLE IDENTIFICATION NO.
- P

PUMPING STATION



234


DRAINAGE SYSTEMS

MAP E5

recommended improvements

CITY OF CHARLESTON

JAMES ISLAND

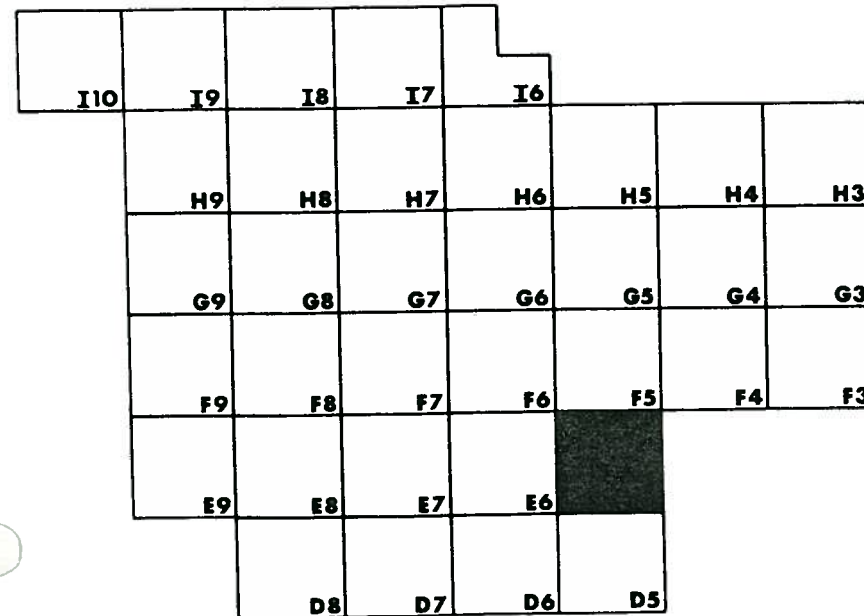

PROPOSED SYSTEM PRIORITIES

- BLACK EXISTING SYSTEMS TO REMAIN OPERATIONAL
- RED FIRST PRIORITY
- GREEN SECOND PRIORITY
- BLUE THIRD PRIORITY

LEGEND

- DRAINAGE PIPE
- DRAINAGE CHANNEL
- CHARLESTON CITY LIMITS
- WATERSHED BOUNDARY
- WATERSHED NAME
- DETENTION BASIN
- BRIDGE
- MANHOLE IDENTIFICATION NO.
- PUMPING STATION




DRAINAGE SYSTEMS

MAP E6



recommended improvements

CITY OF CHARLESTON

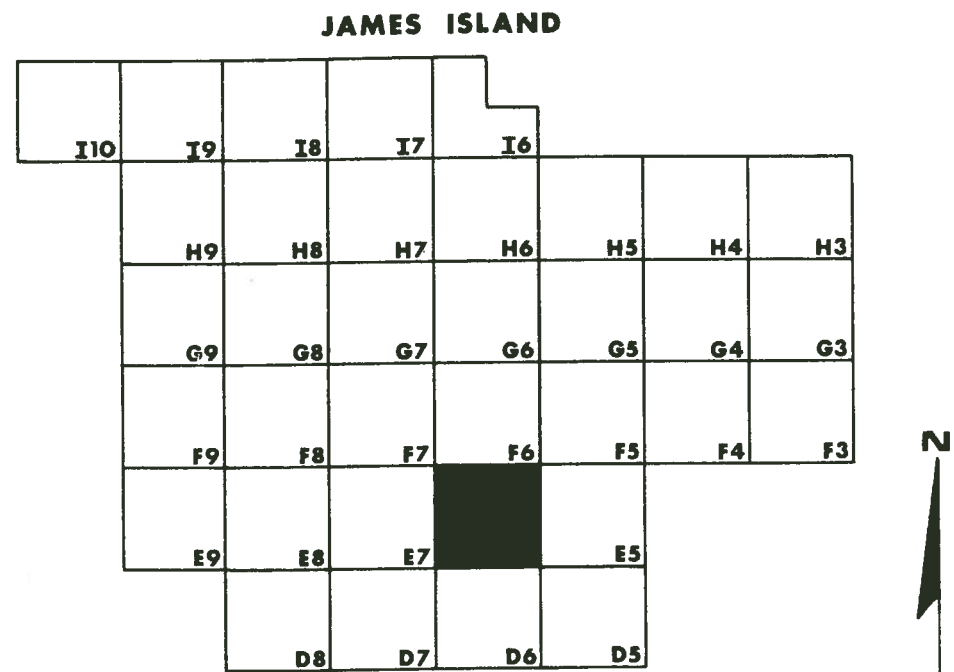

PROPOSED SYSTEM PRIORITIES

BLACK	EXISTING SYSTEMS TO REMAIN OPERATIONAL
RED	FIRST PRIORITY
GREEN	SECOND PRIORITY
BLUE	THIRD PRIORITY

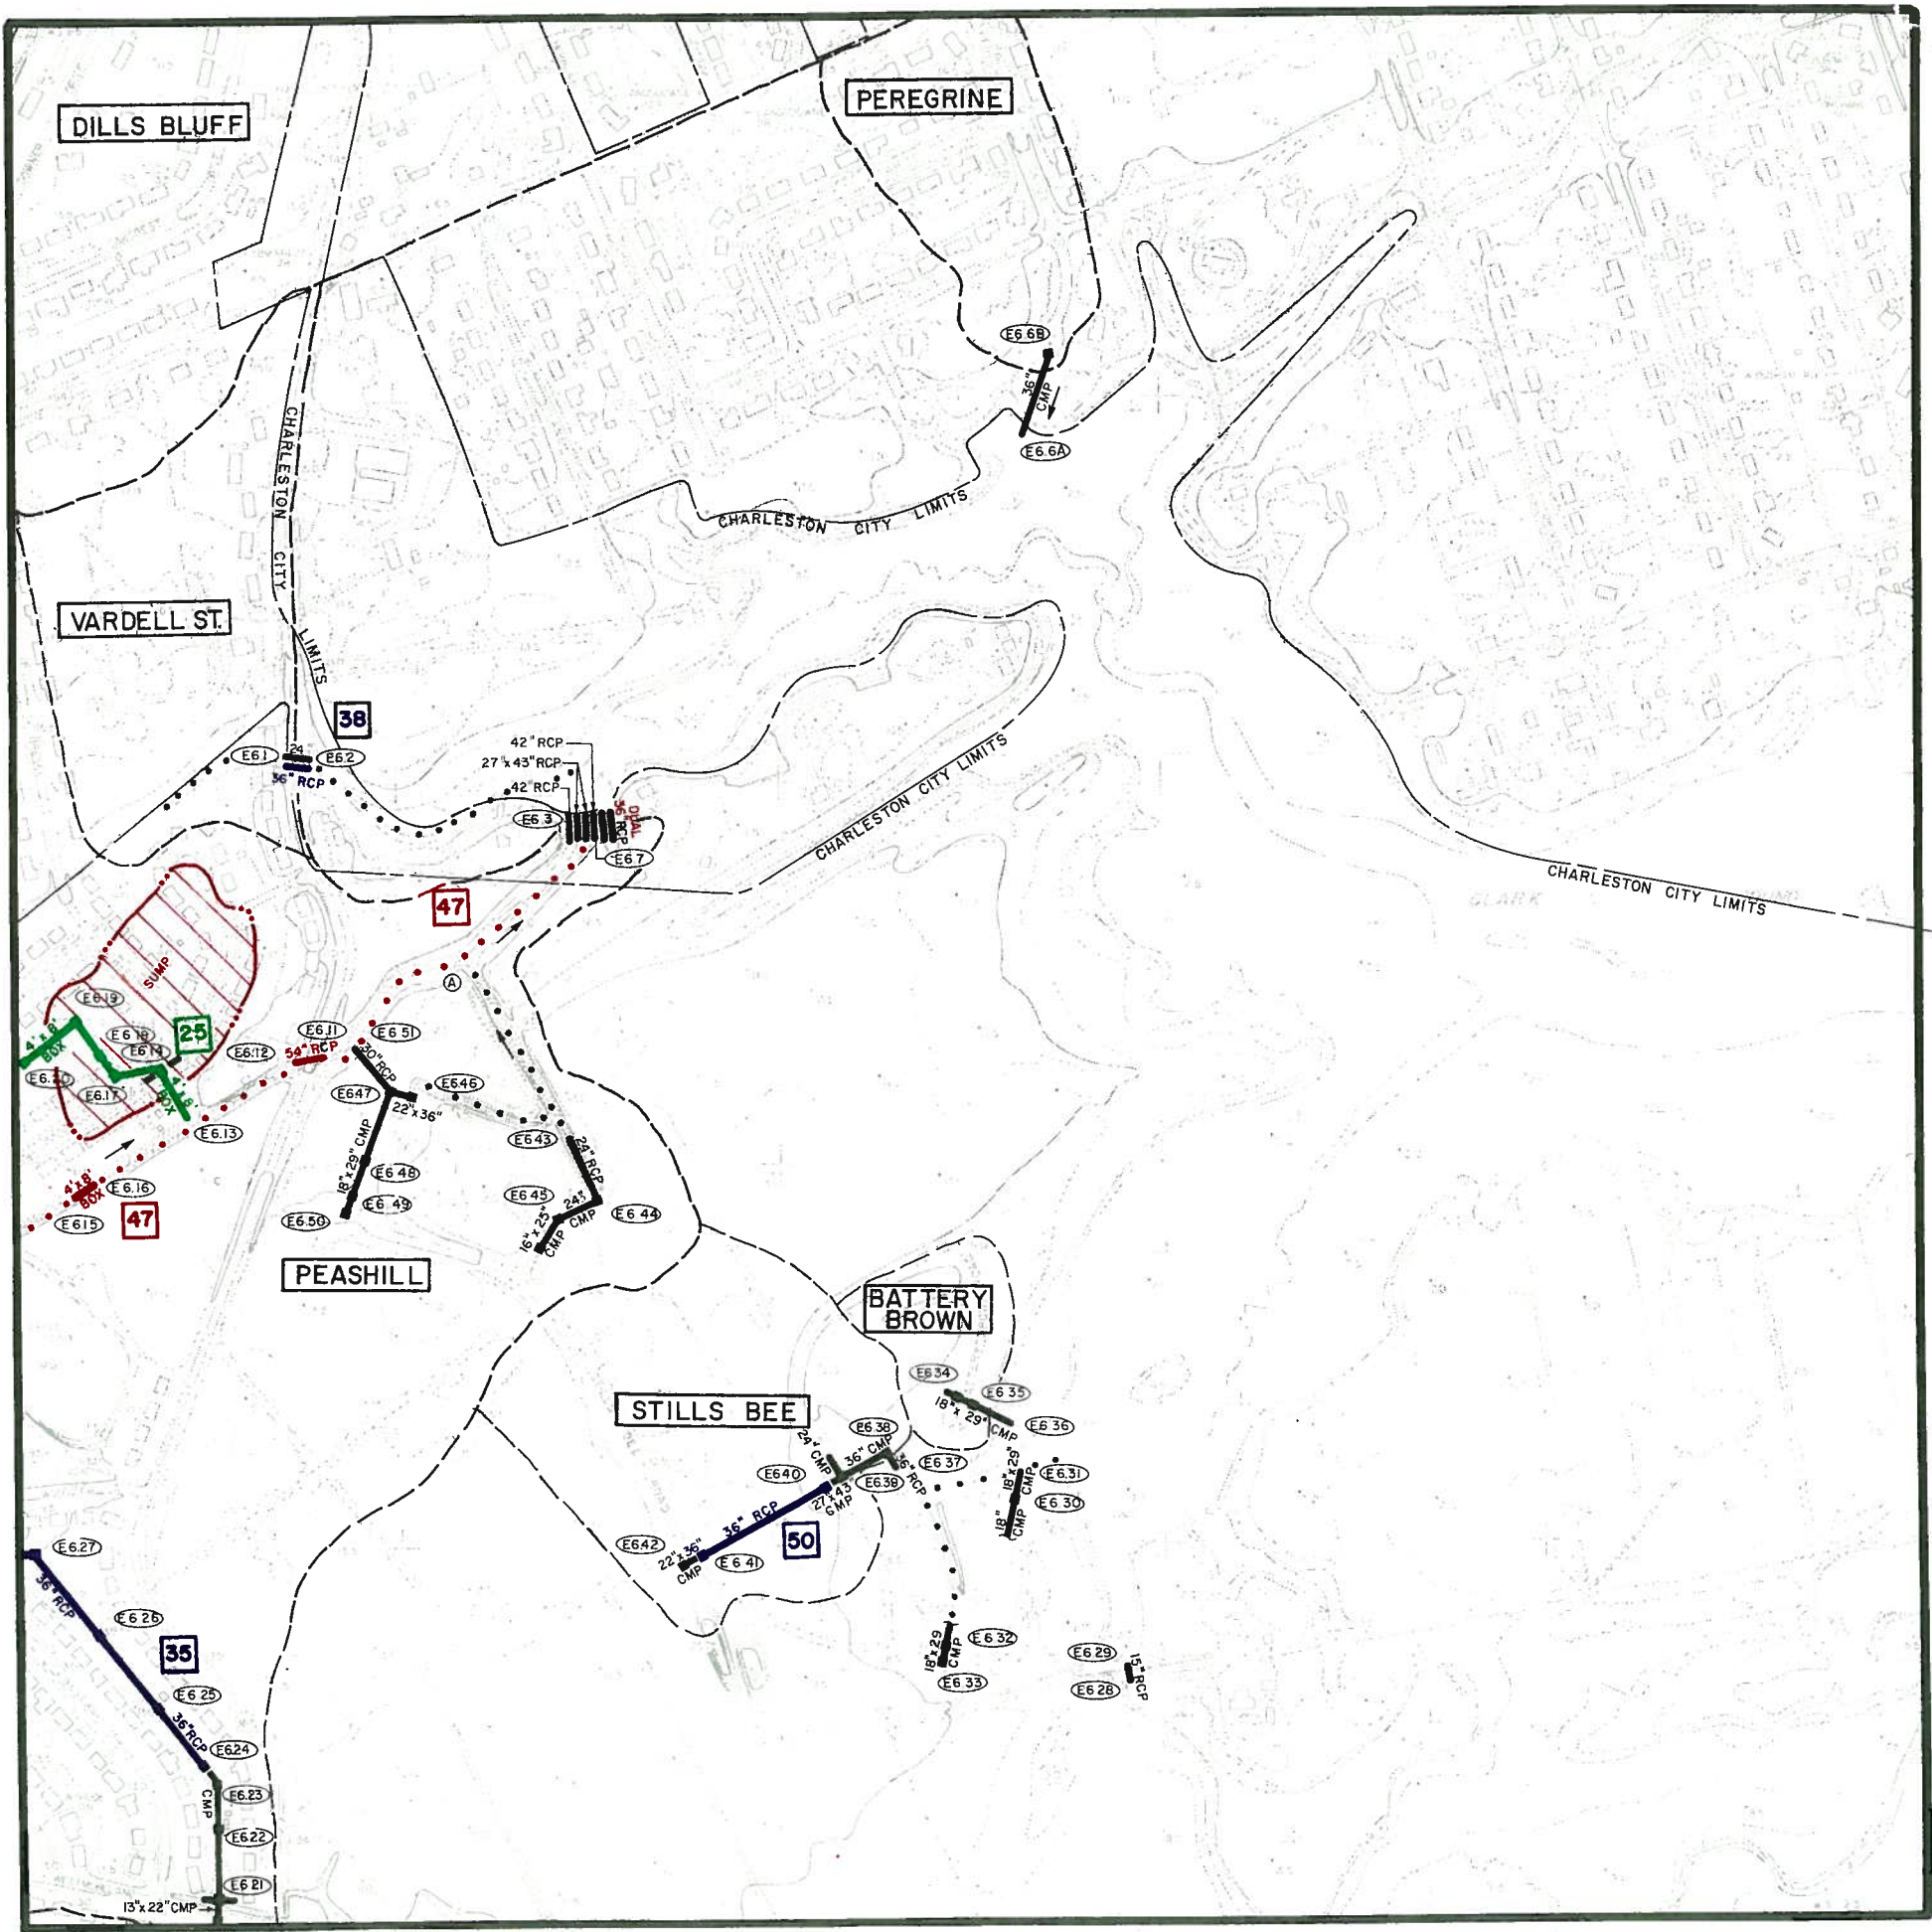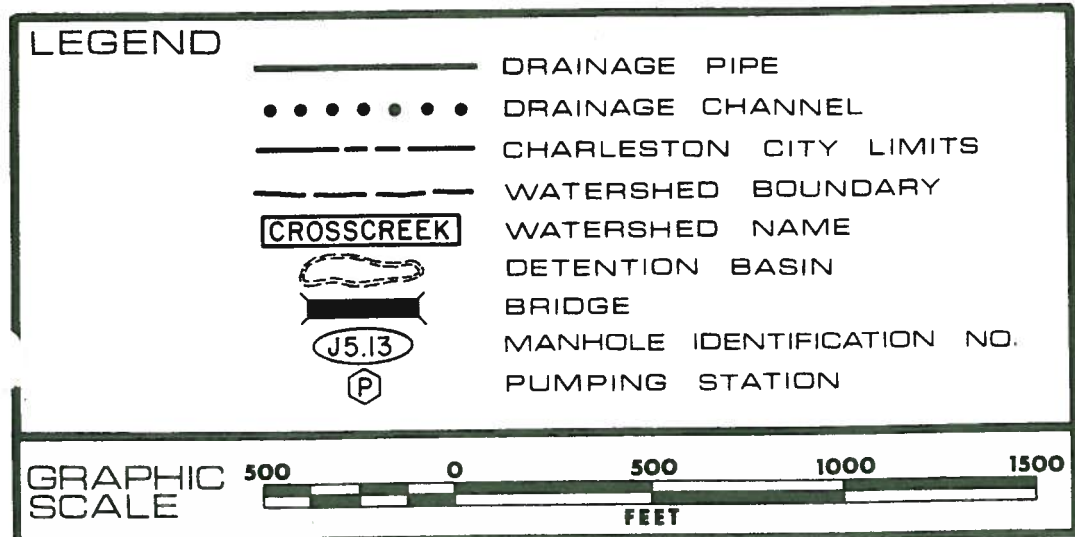


DRAINAGE SYSTEMS

MAP E7



recommended improvements

CITY OF CHARLESTON

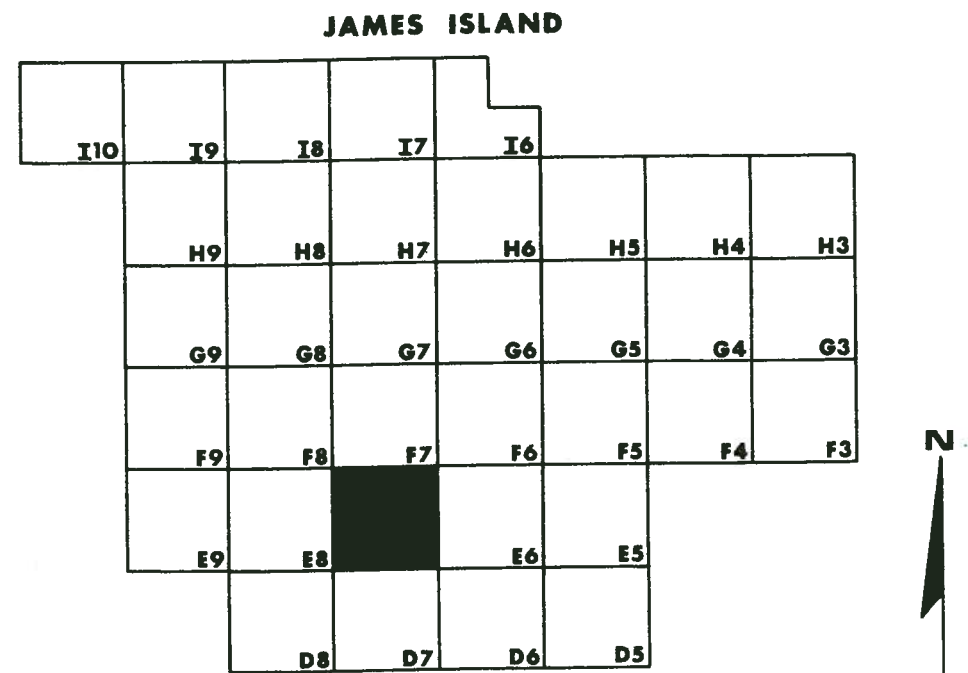

PROPOSED SYSTEM PRIORITIES

BLACK	EXISTING SYSTEMS TO REMAIN OPERATIONAL
RED	FIRST PRIORITY
GREEN	SECOND PRIORITY
BLUE	THIRD PRIORITY

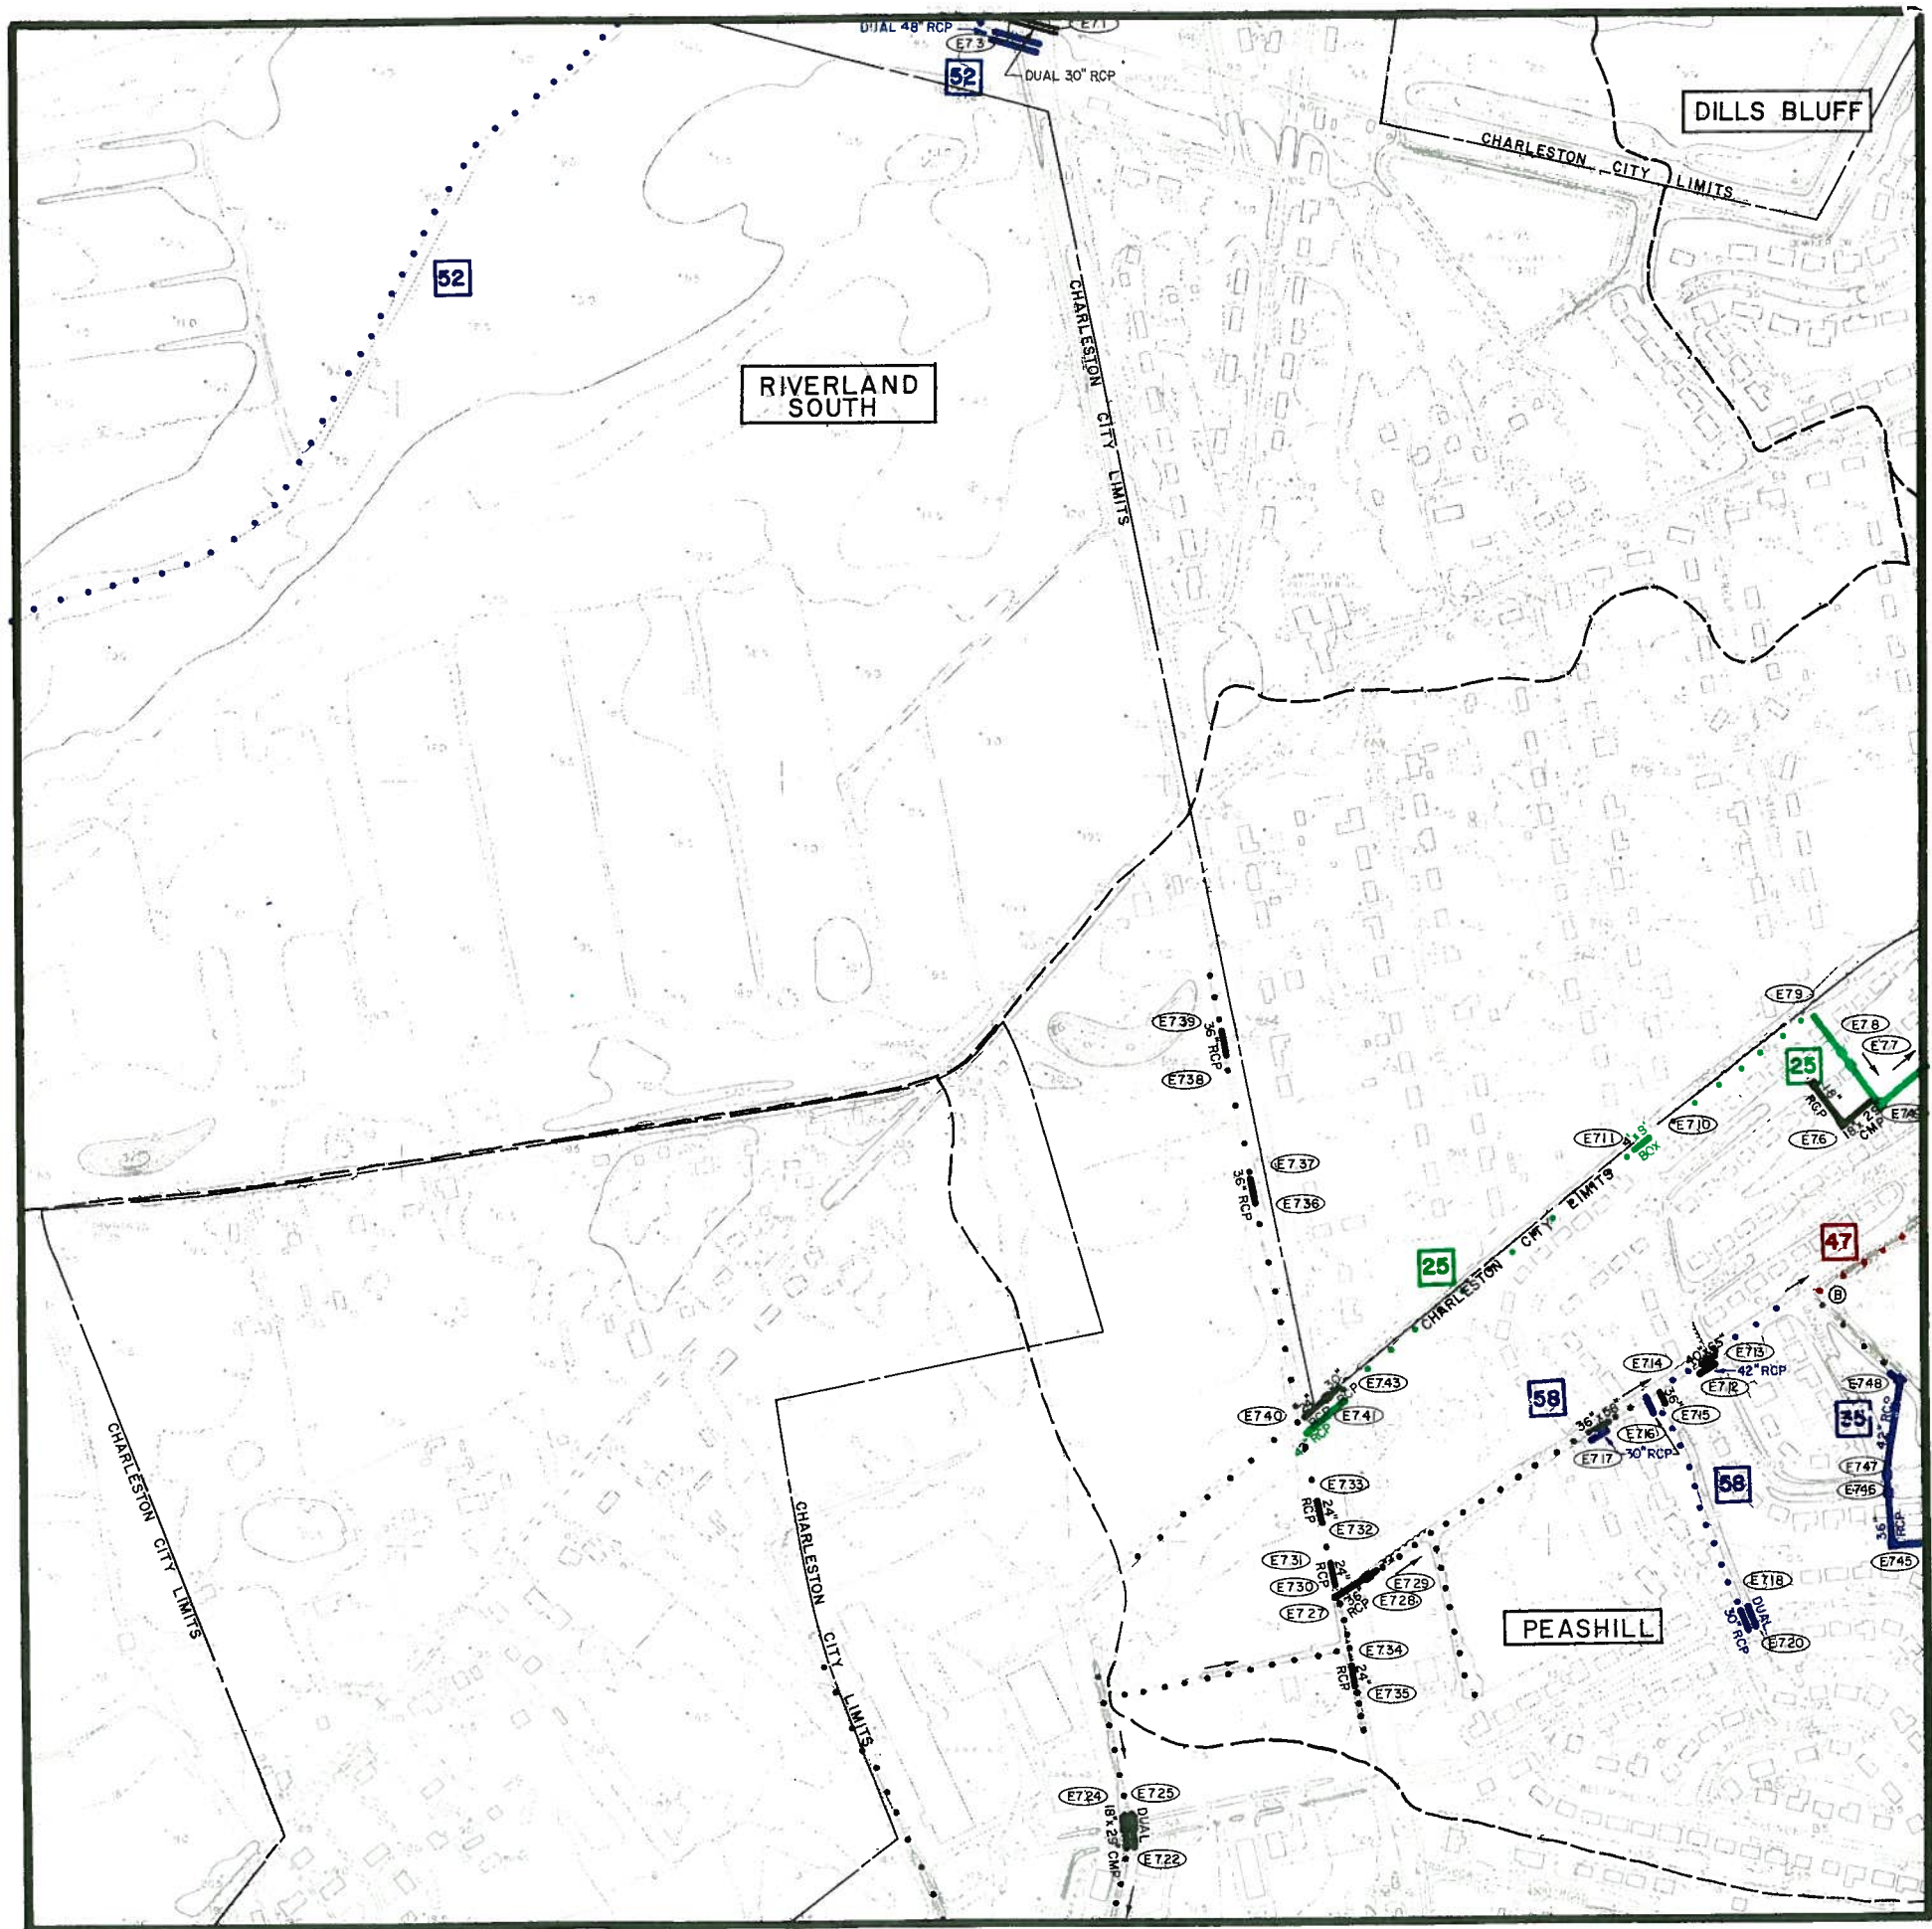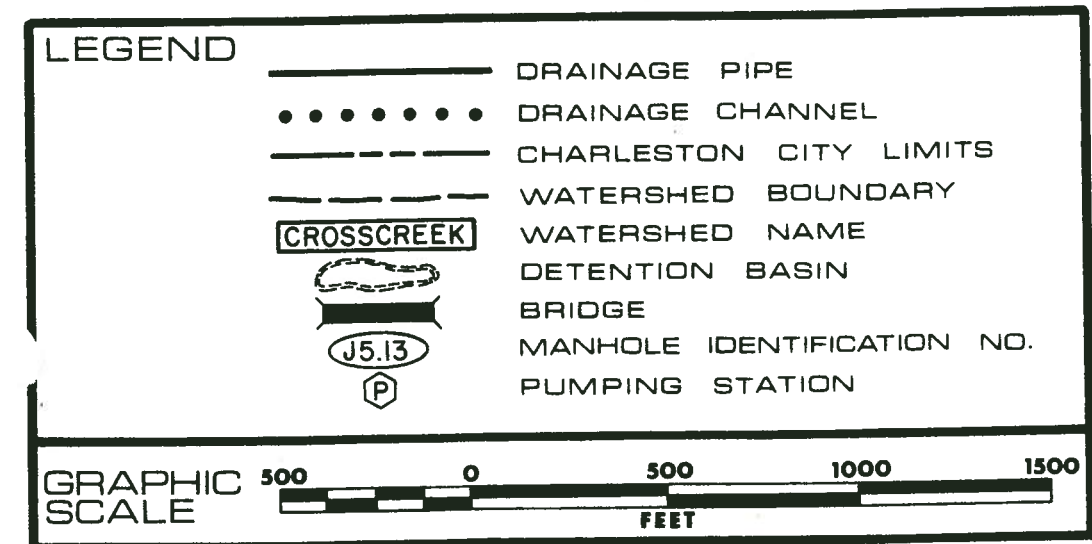


DRAINAGE SYSTEMS



MAP E8

recommended improvements

CITY OF CHARLESTON

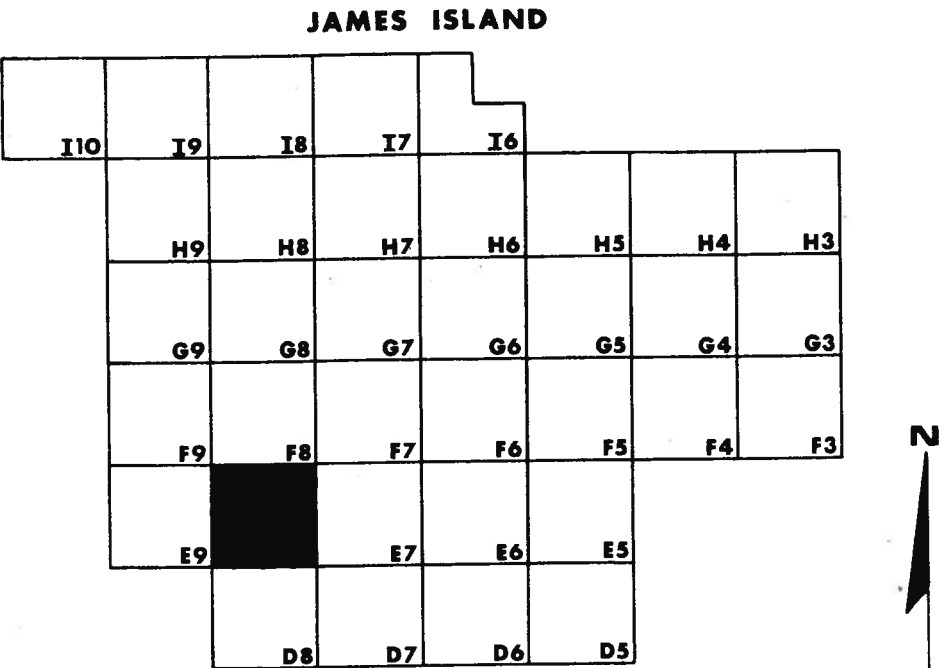

PROPOSED SYSTEM PRIORITIES	
BLACK	EXISTING SYSTEMS TO REMAIN OPERATIONAL
RED	FIRST PRIORITY
GREEN	SECOND PRIORITY
BLUE	THIRD PRIORITY

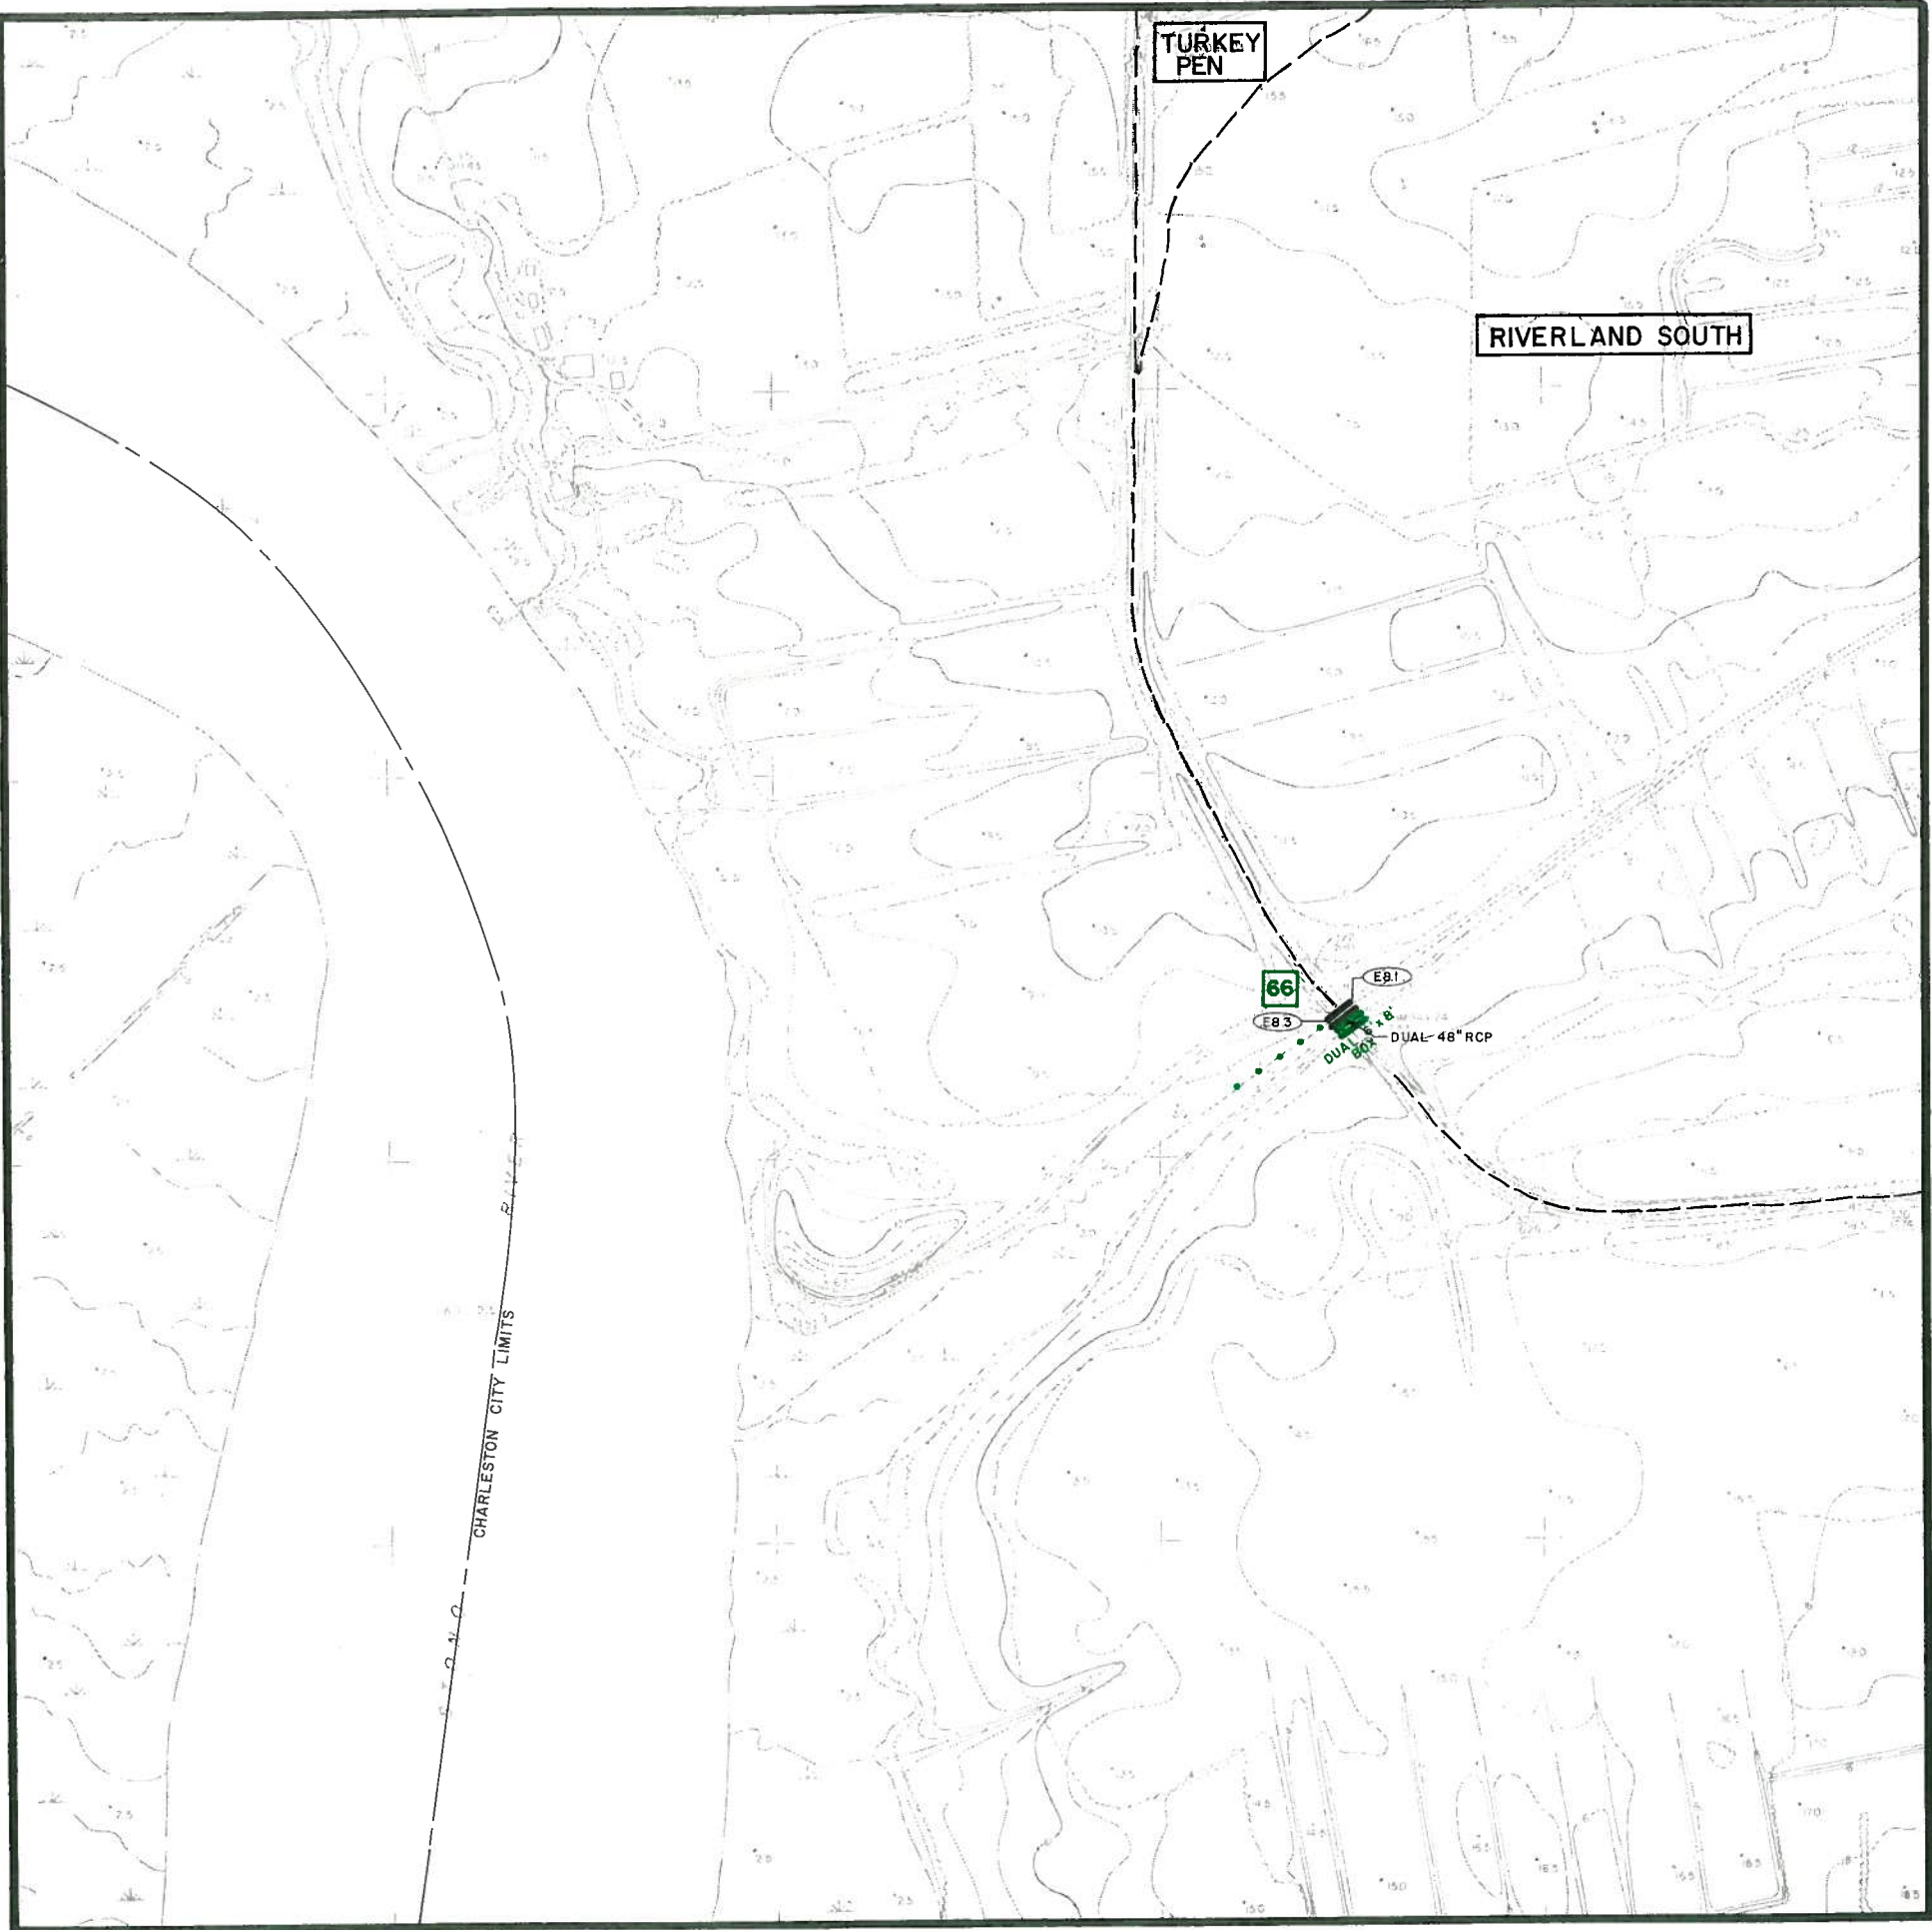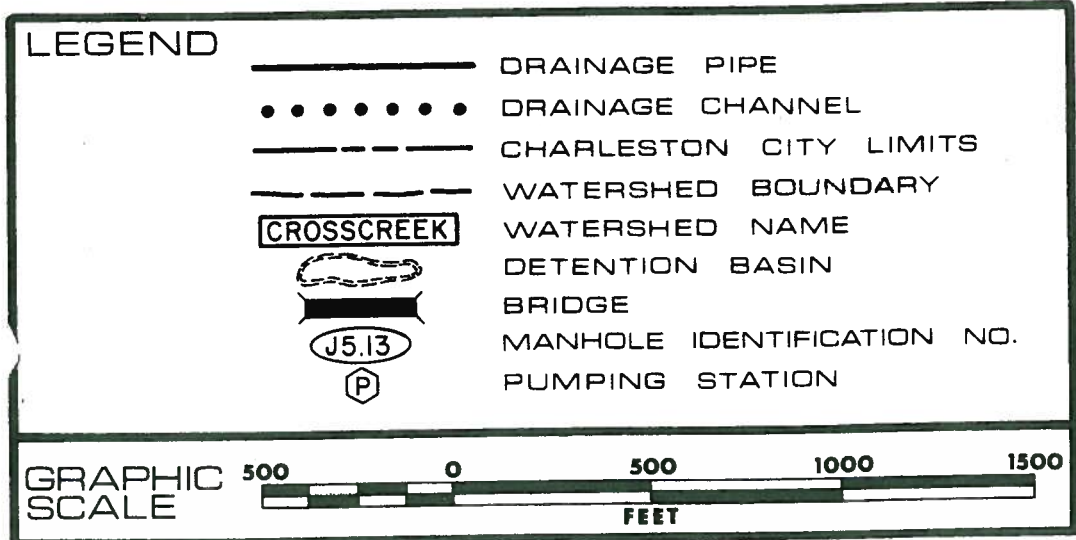

DRAINAGE SYSTEMS

MAP F5

recommended improvements

CITY OF CHARLESTON

JAMES ISLAND

I10	I9	I8	I7	I6			
	H9	H8	H7	H6	H5	H4	H3
	G9	G8	G7	G6	G5	G4	G3
	F9	F8	F7	F6		F4	F3
	E9	E8	E7	E6	E5		
		D8	D7	D6	D5		

PROPOSED SYSTEM PRIORITIES

BLACK

EXISTING SYSTEMS TO REMAIN OPERATIONAL

RED

FIRST PRIORITY

GREEN

SECOND PRIORITY

BLUE

THIRD PRIORITY

LEGEND

—

DRAINAGE PIPE

.....

DRAINAGE CHANNEL

CHARLESTON CITY LIMITS

WATERSHED BOUNDARY

CROSSCREEK

WATERSHED NAME

DETENTION BASIN

BRIDGE

J5.13

MANHOLE IDENTIFICATION NO.

PUMPING STATION

GRAPHIC SCALE

500


0

500

1000

1500

FEET


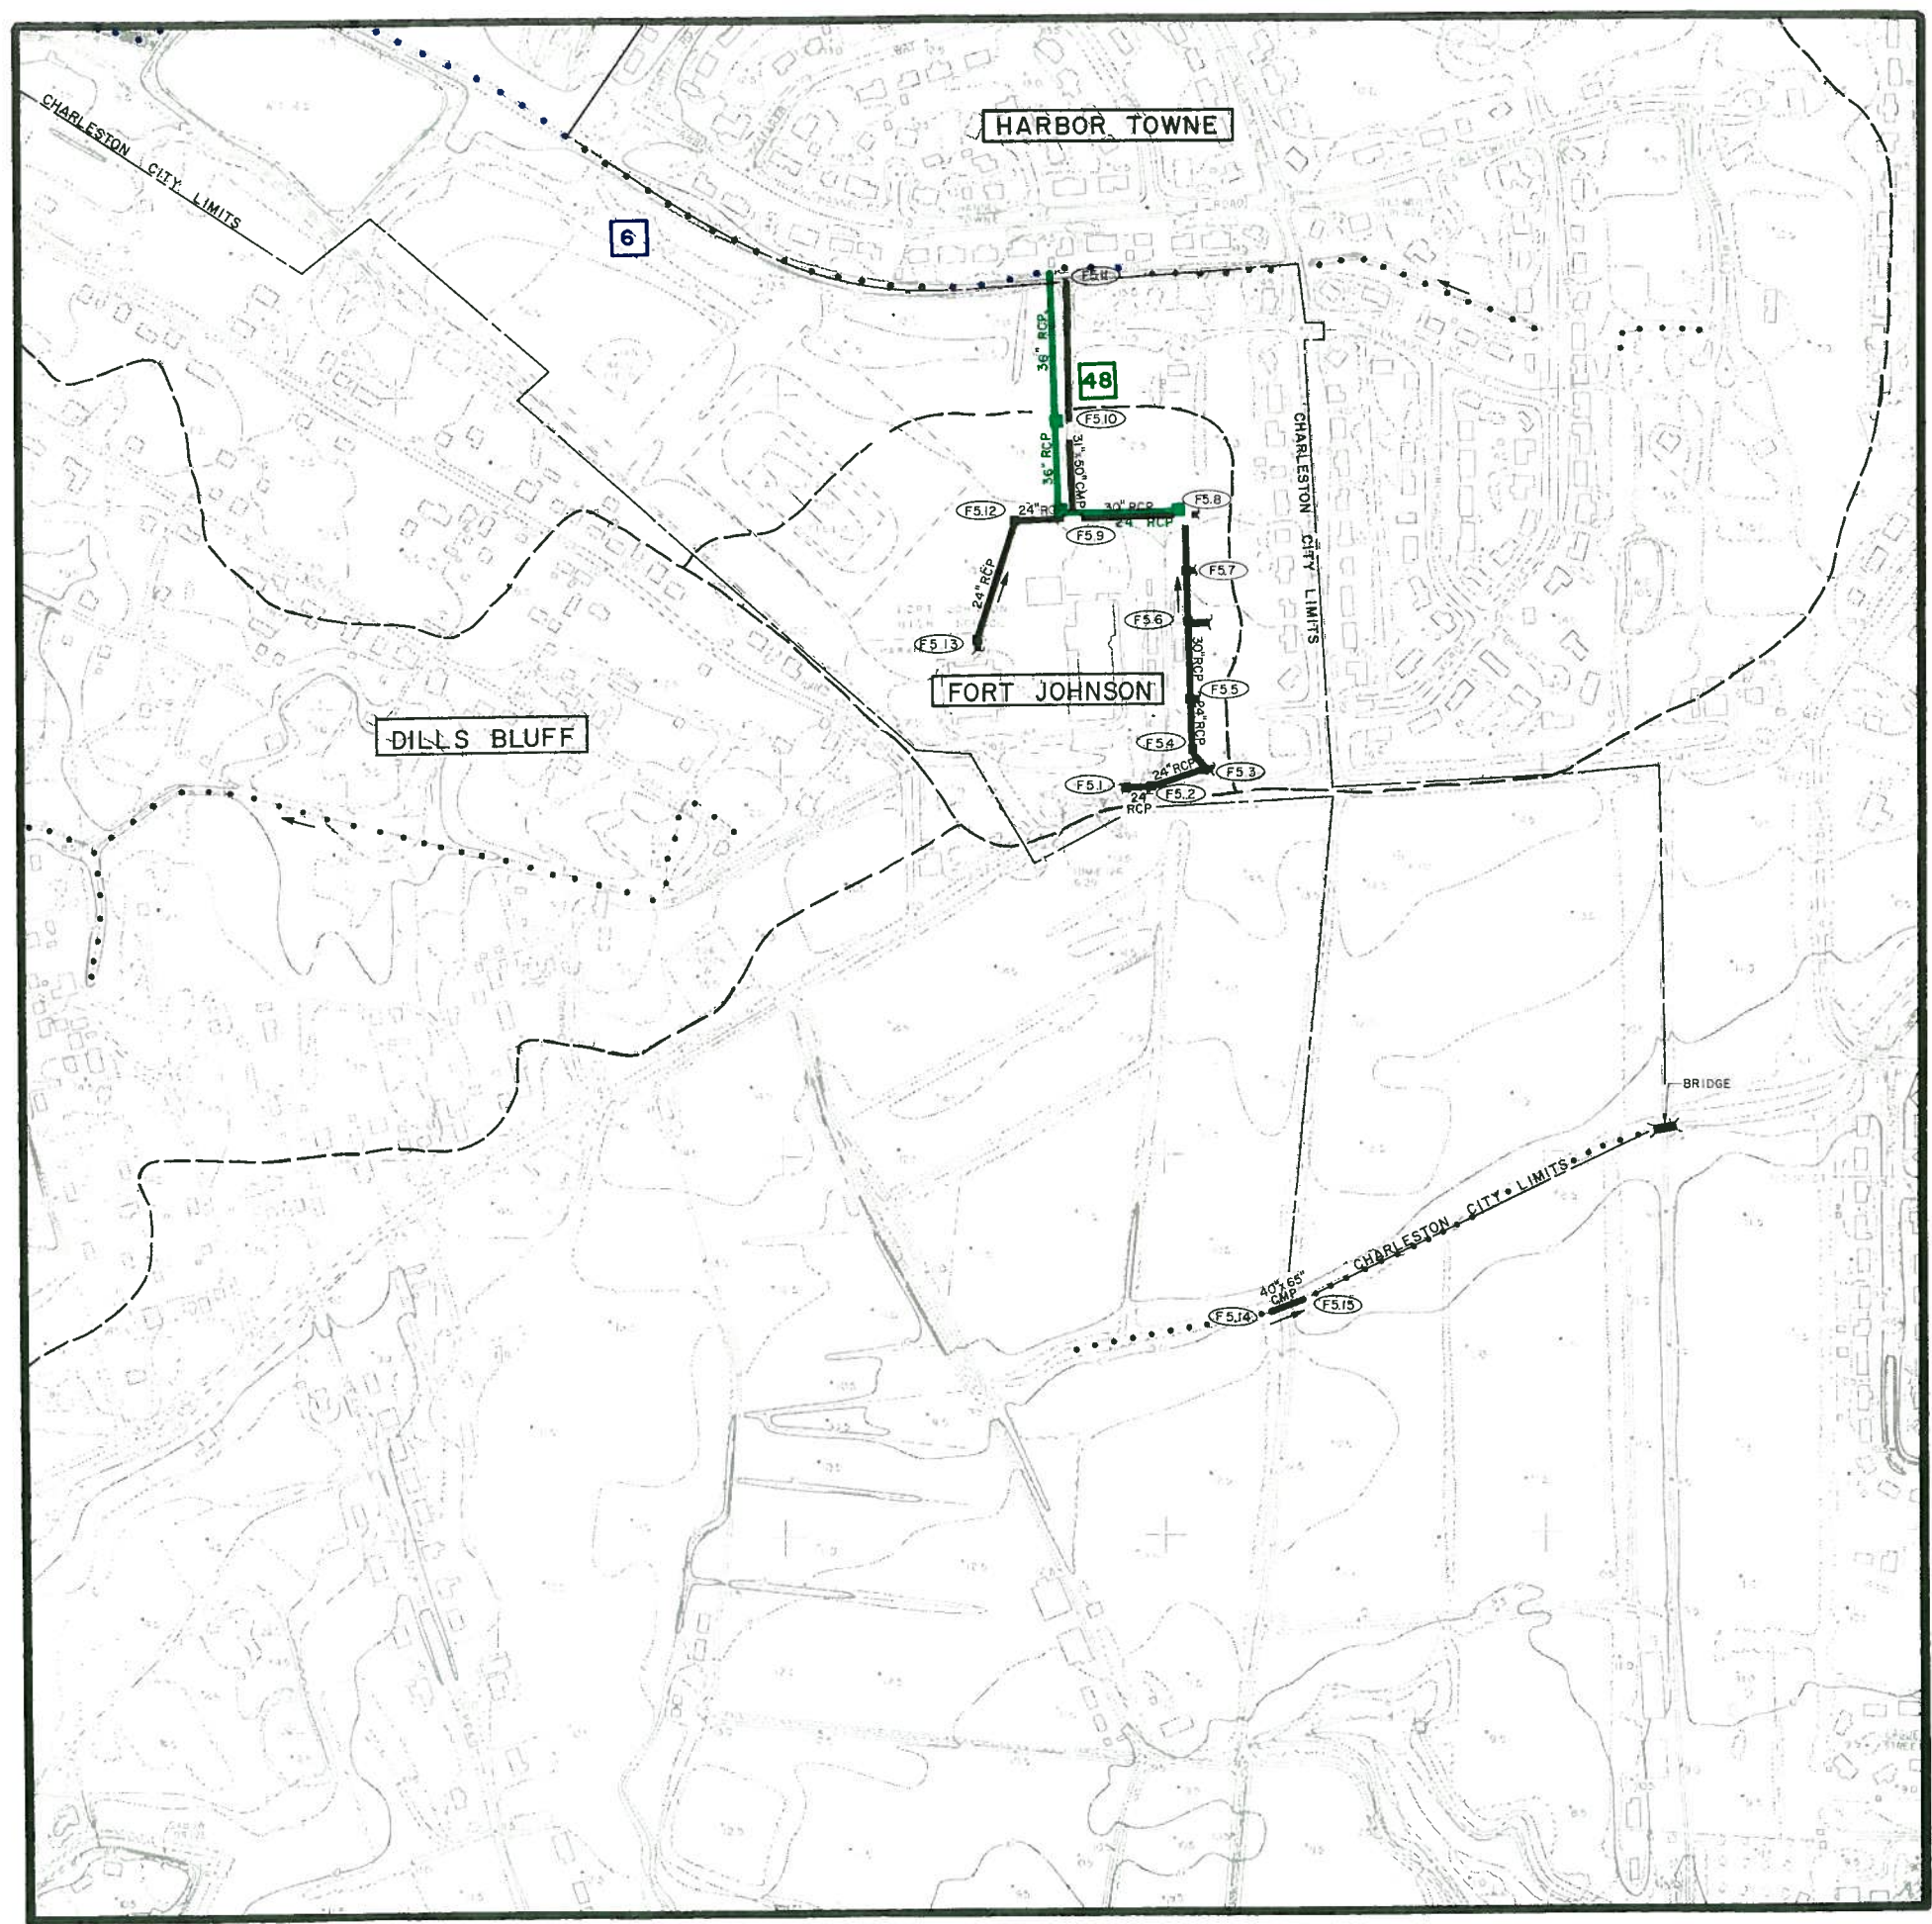


DRAINAGE SYSTEMS

MAP F6

recommended improvements

CITY OF CHARLESTON

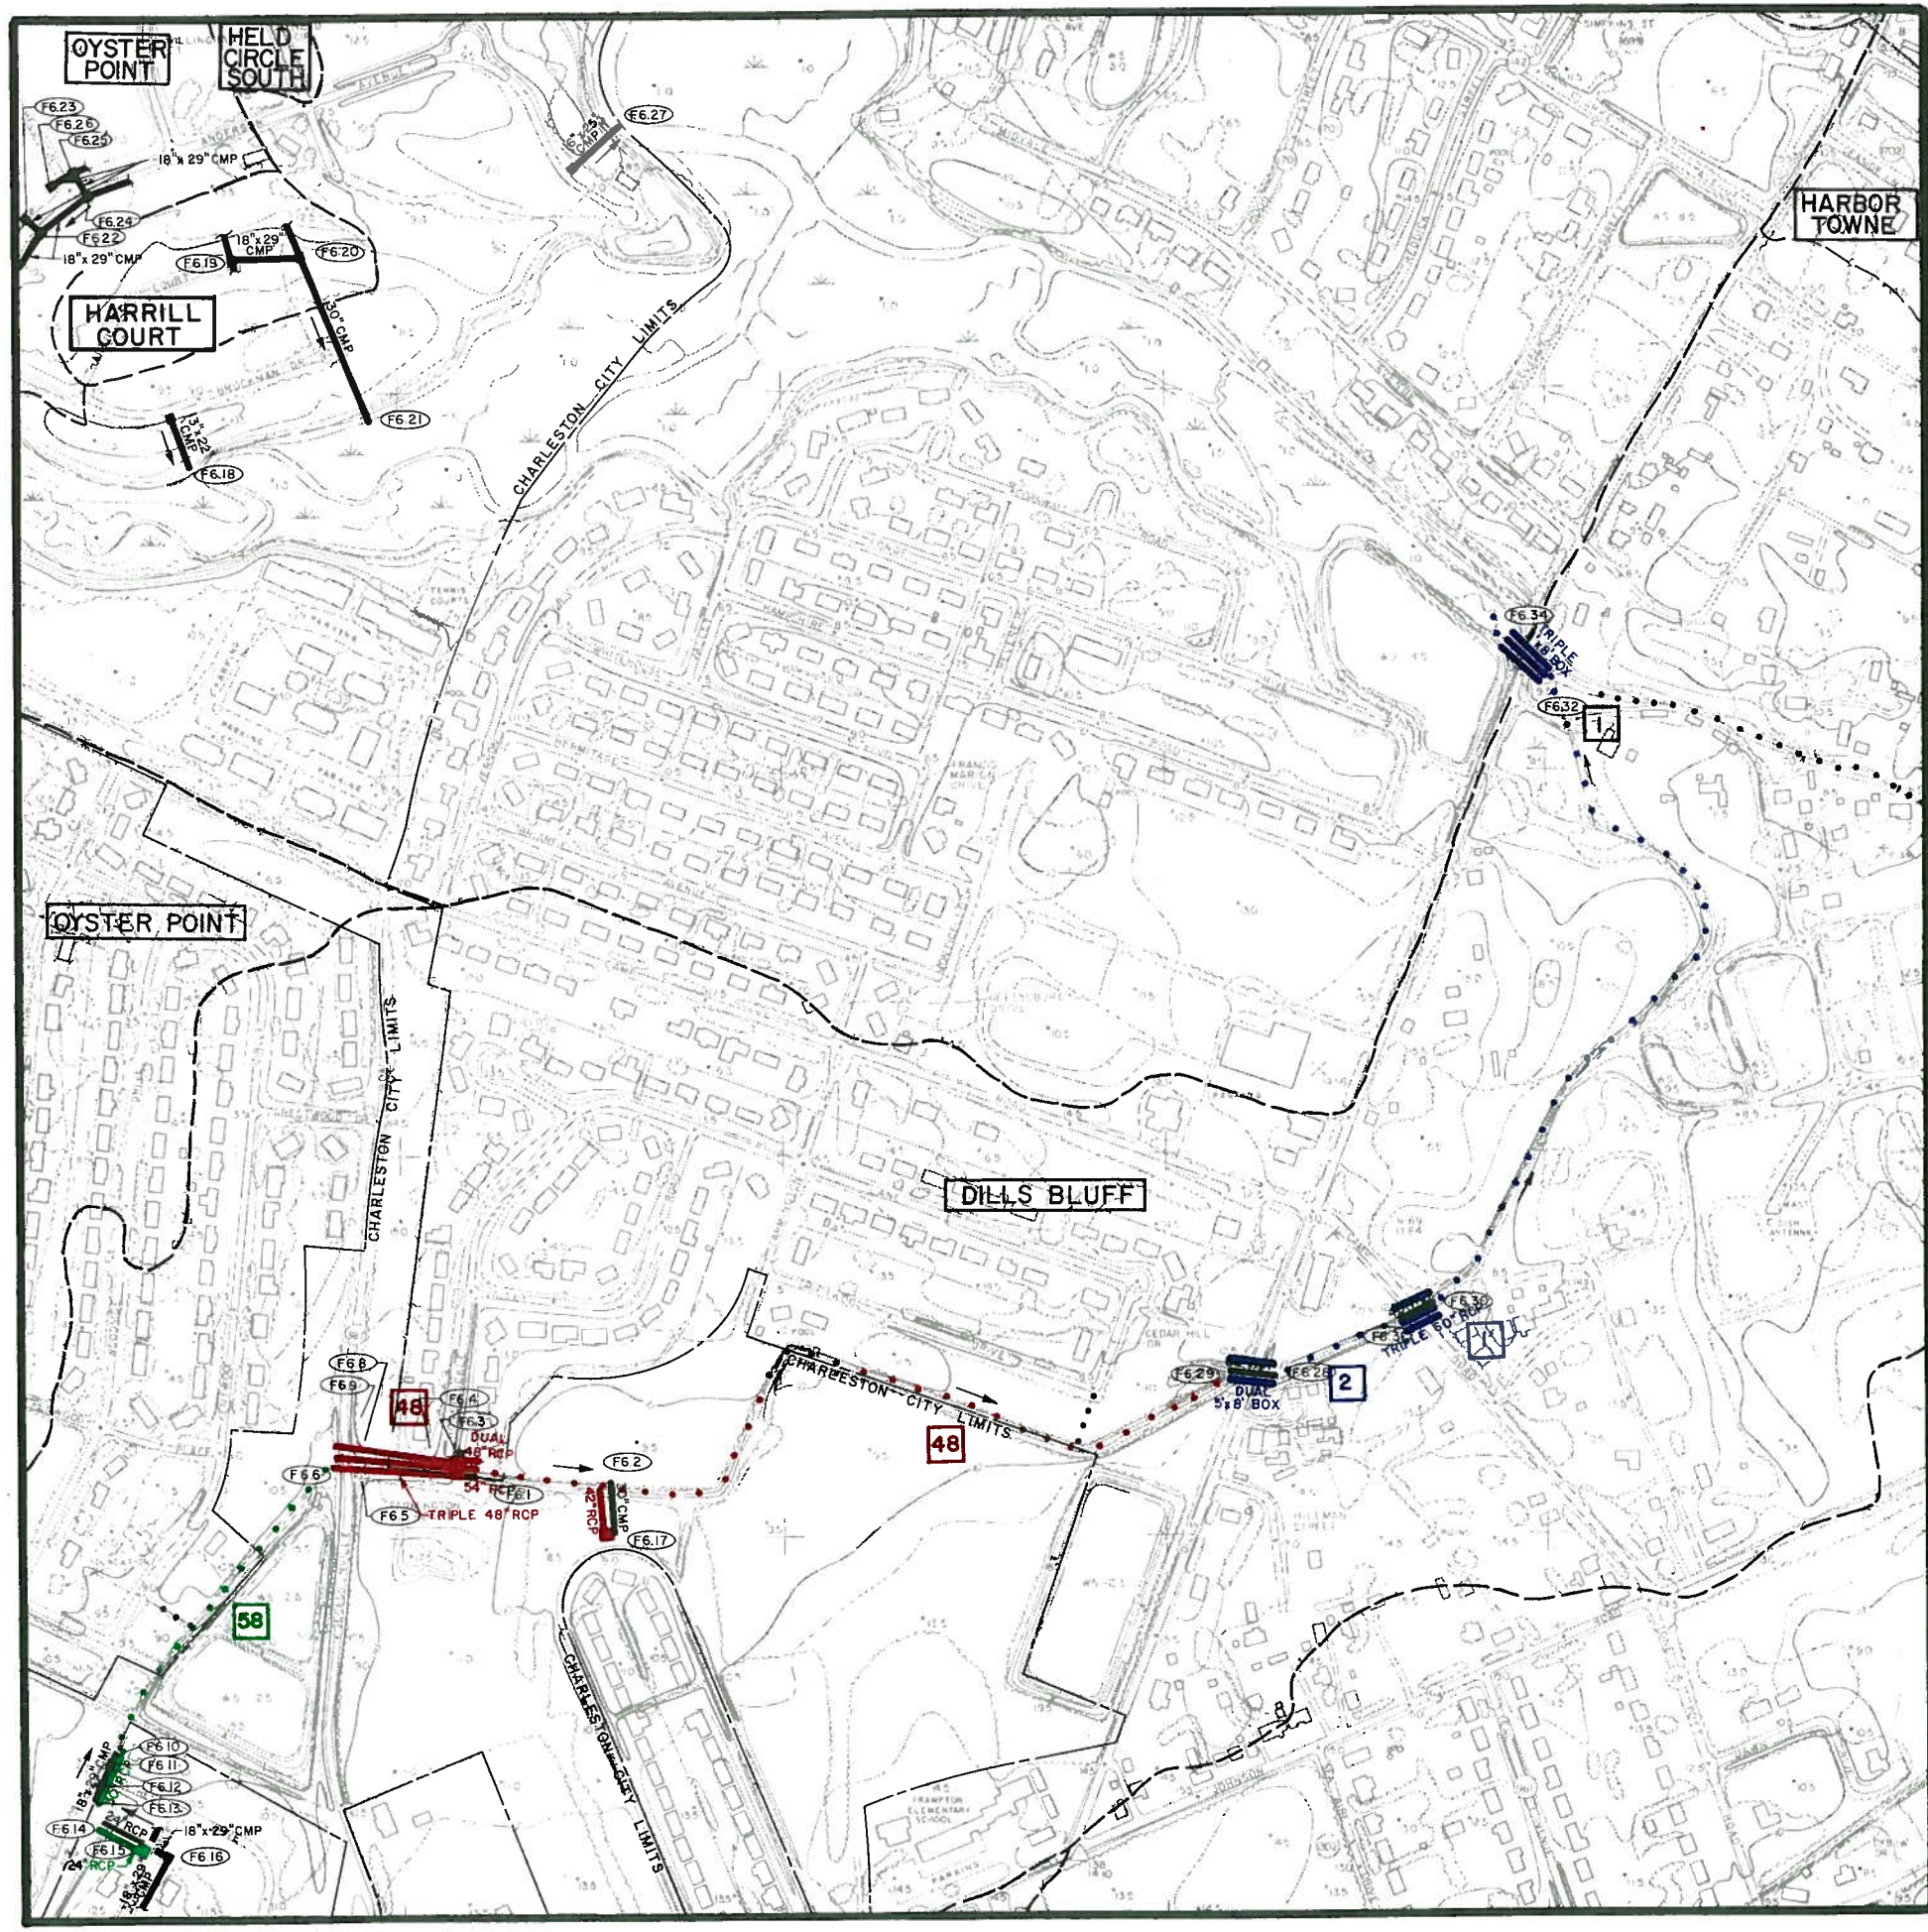
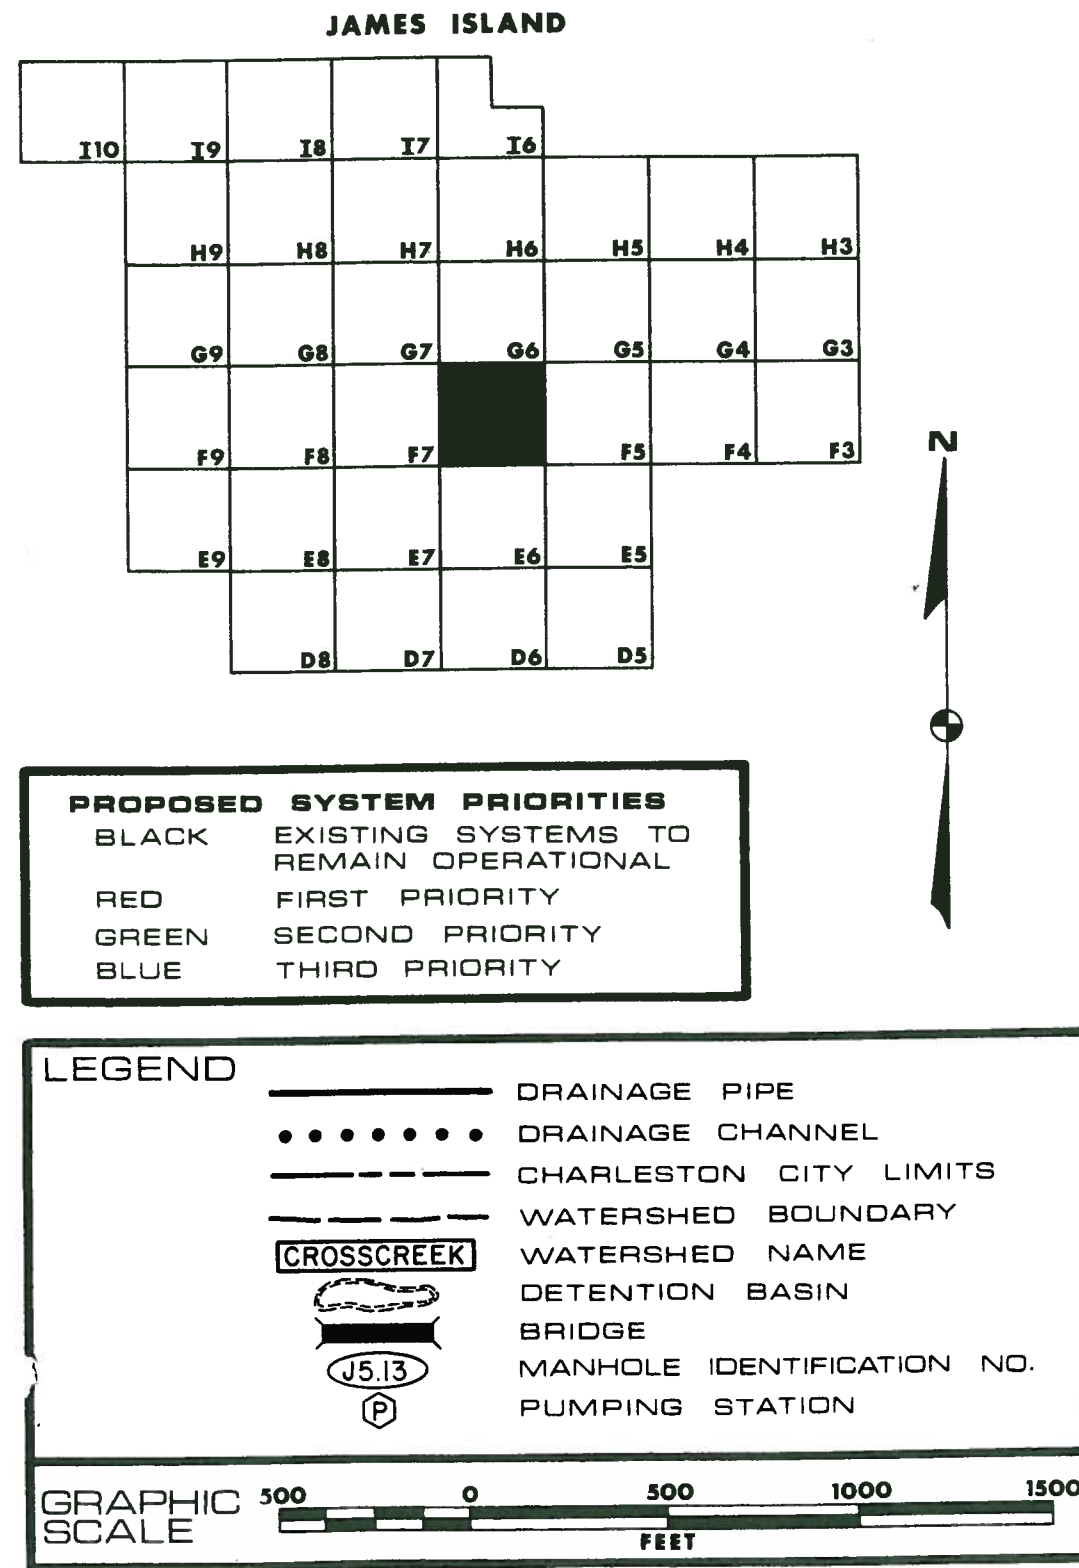


DRAINAGE SYSTEMS

MAP F7

recommended improvements

CITY OF CHARLESTON

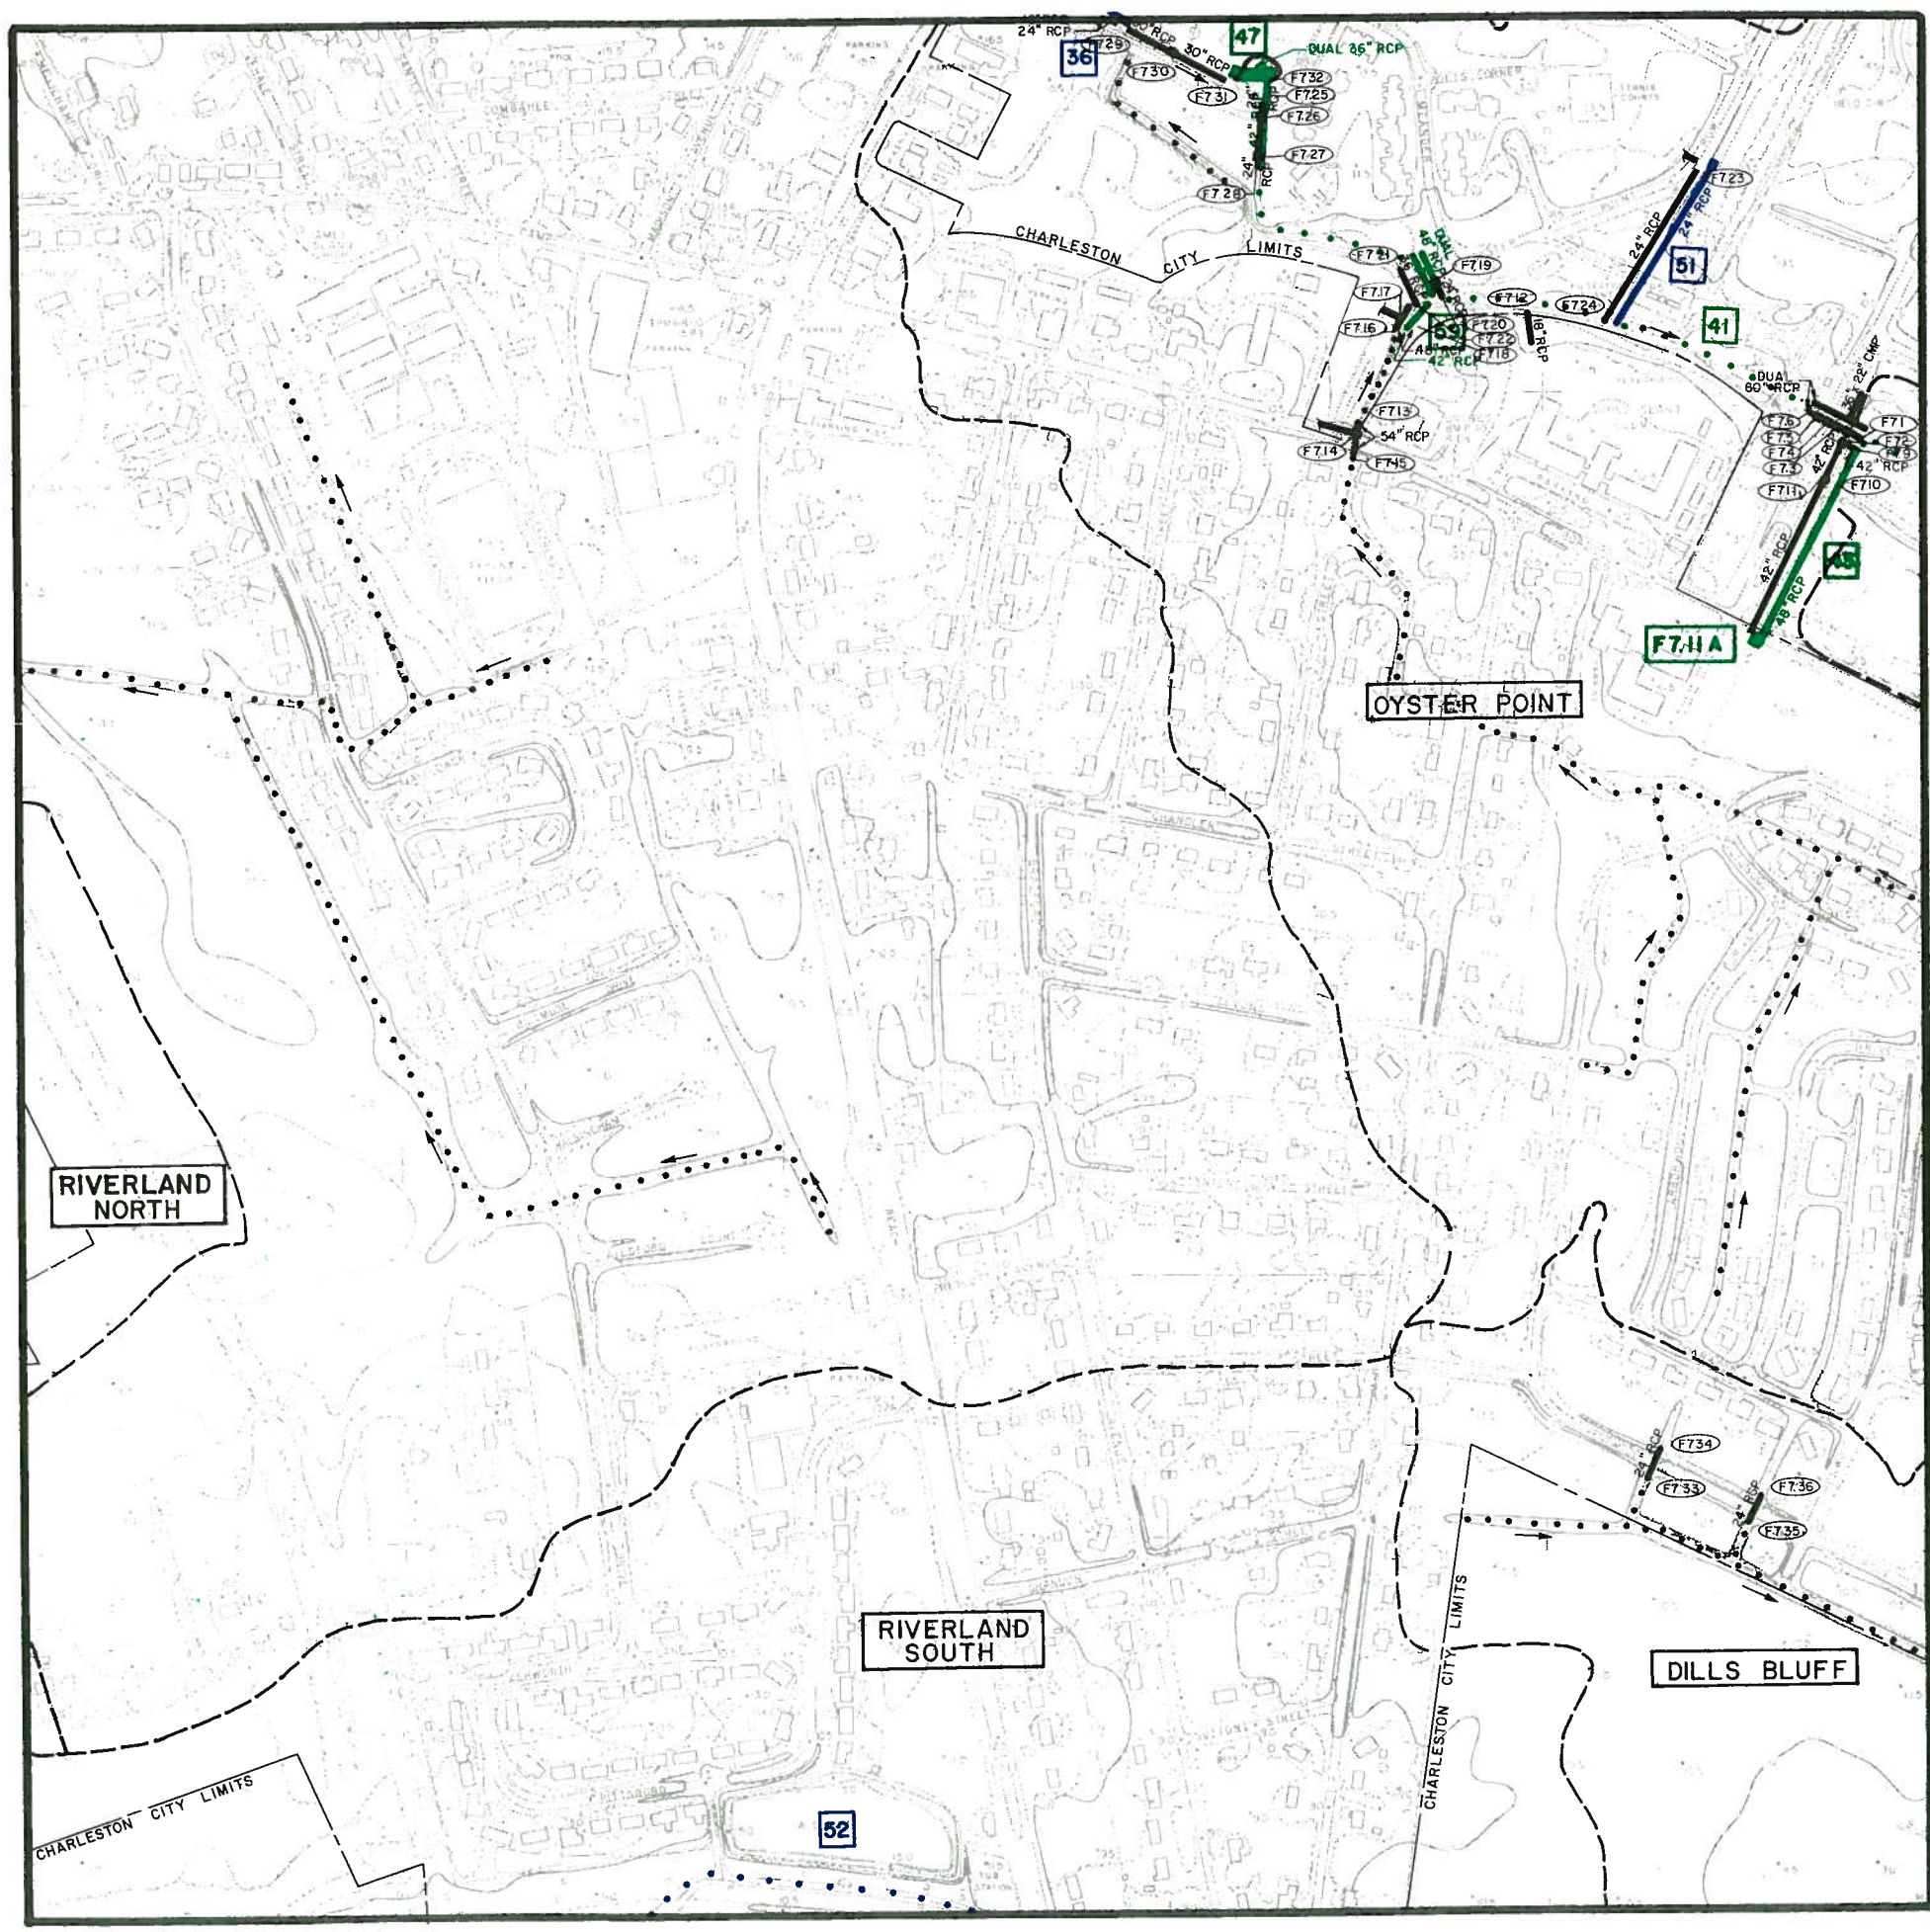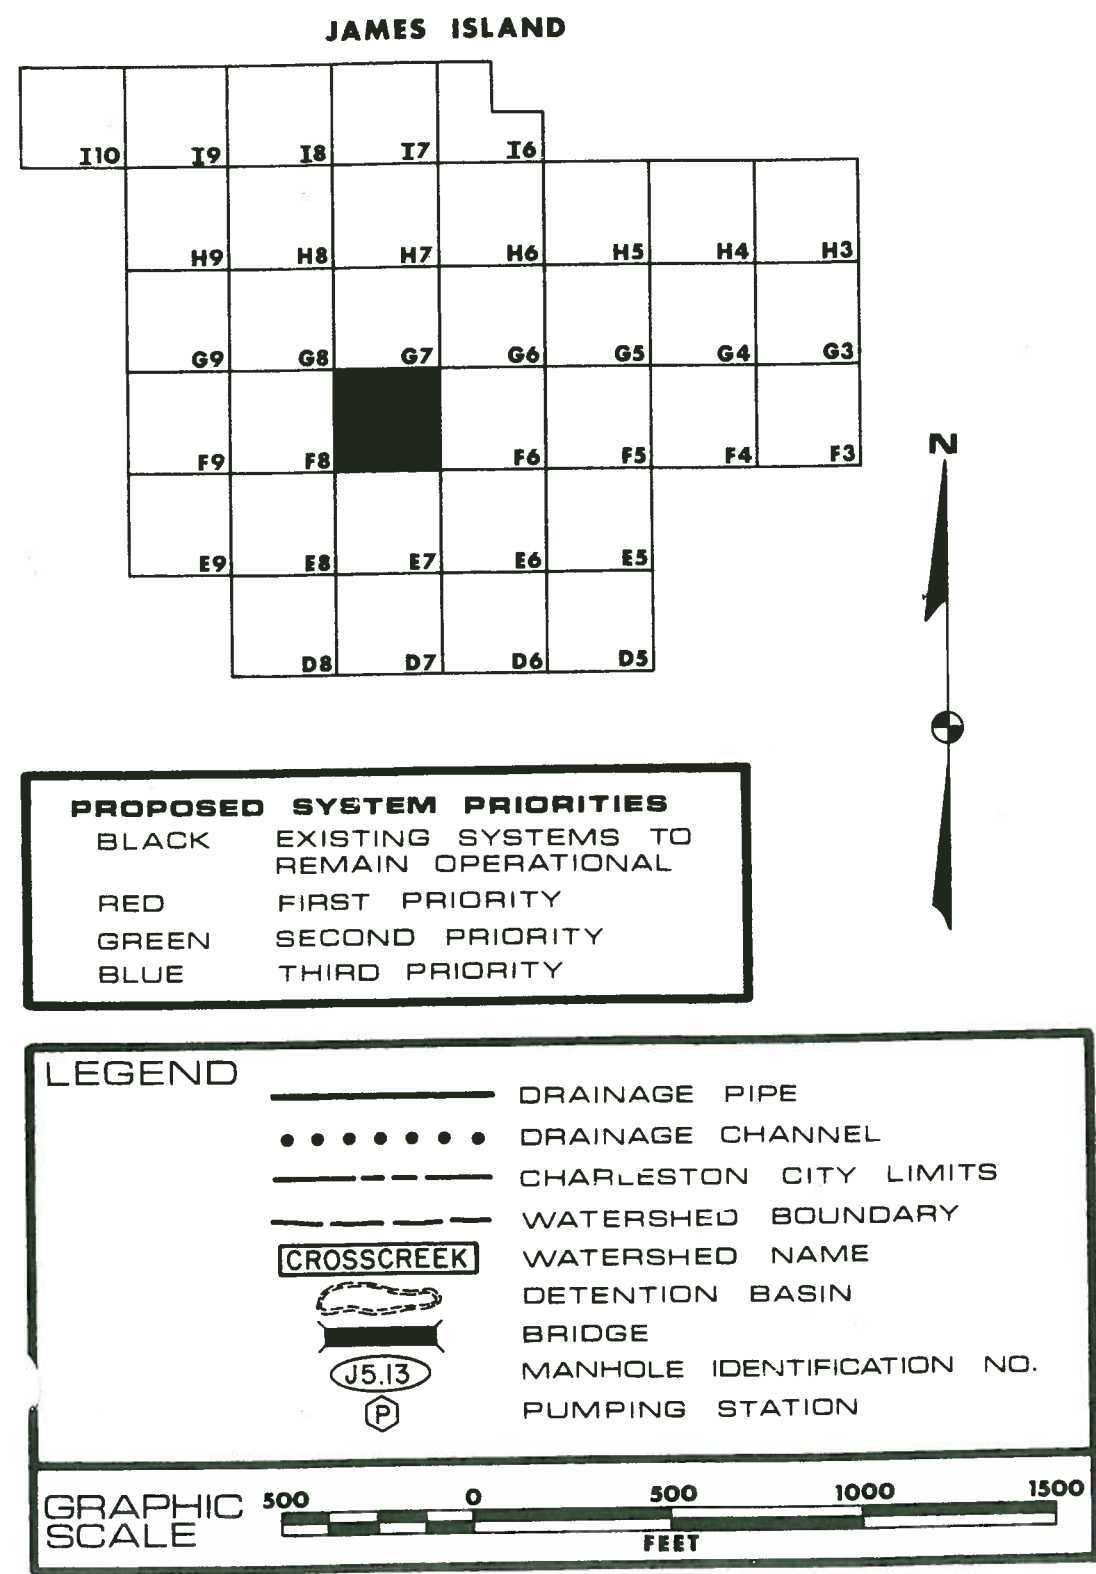


DRAINAGE SYSTEMS

MAP F8



recommended improvements

CITY OF CHARLESTON

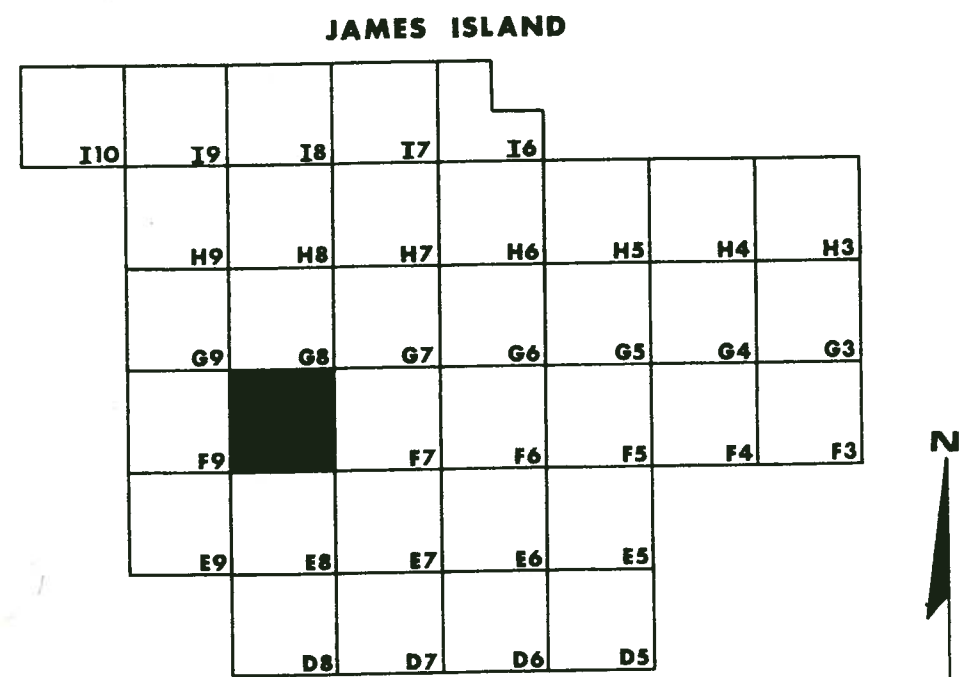

PROPOSED SYSTEM PRIORITIES

BLACK	EXISTING SYSTEMS TO REMAIN OPERATIONAL
RED	FIRST PRIORITY
GREEN	SECOND PRIORITY
BLUE	THIRD PRIORITY

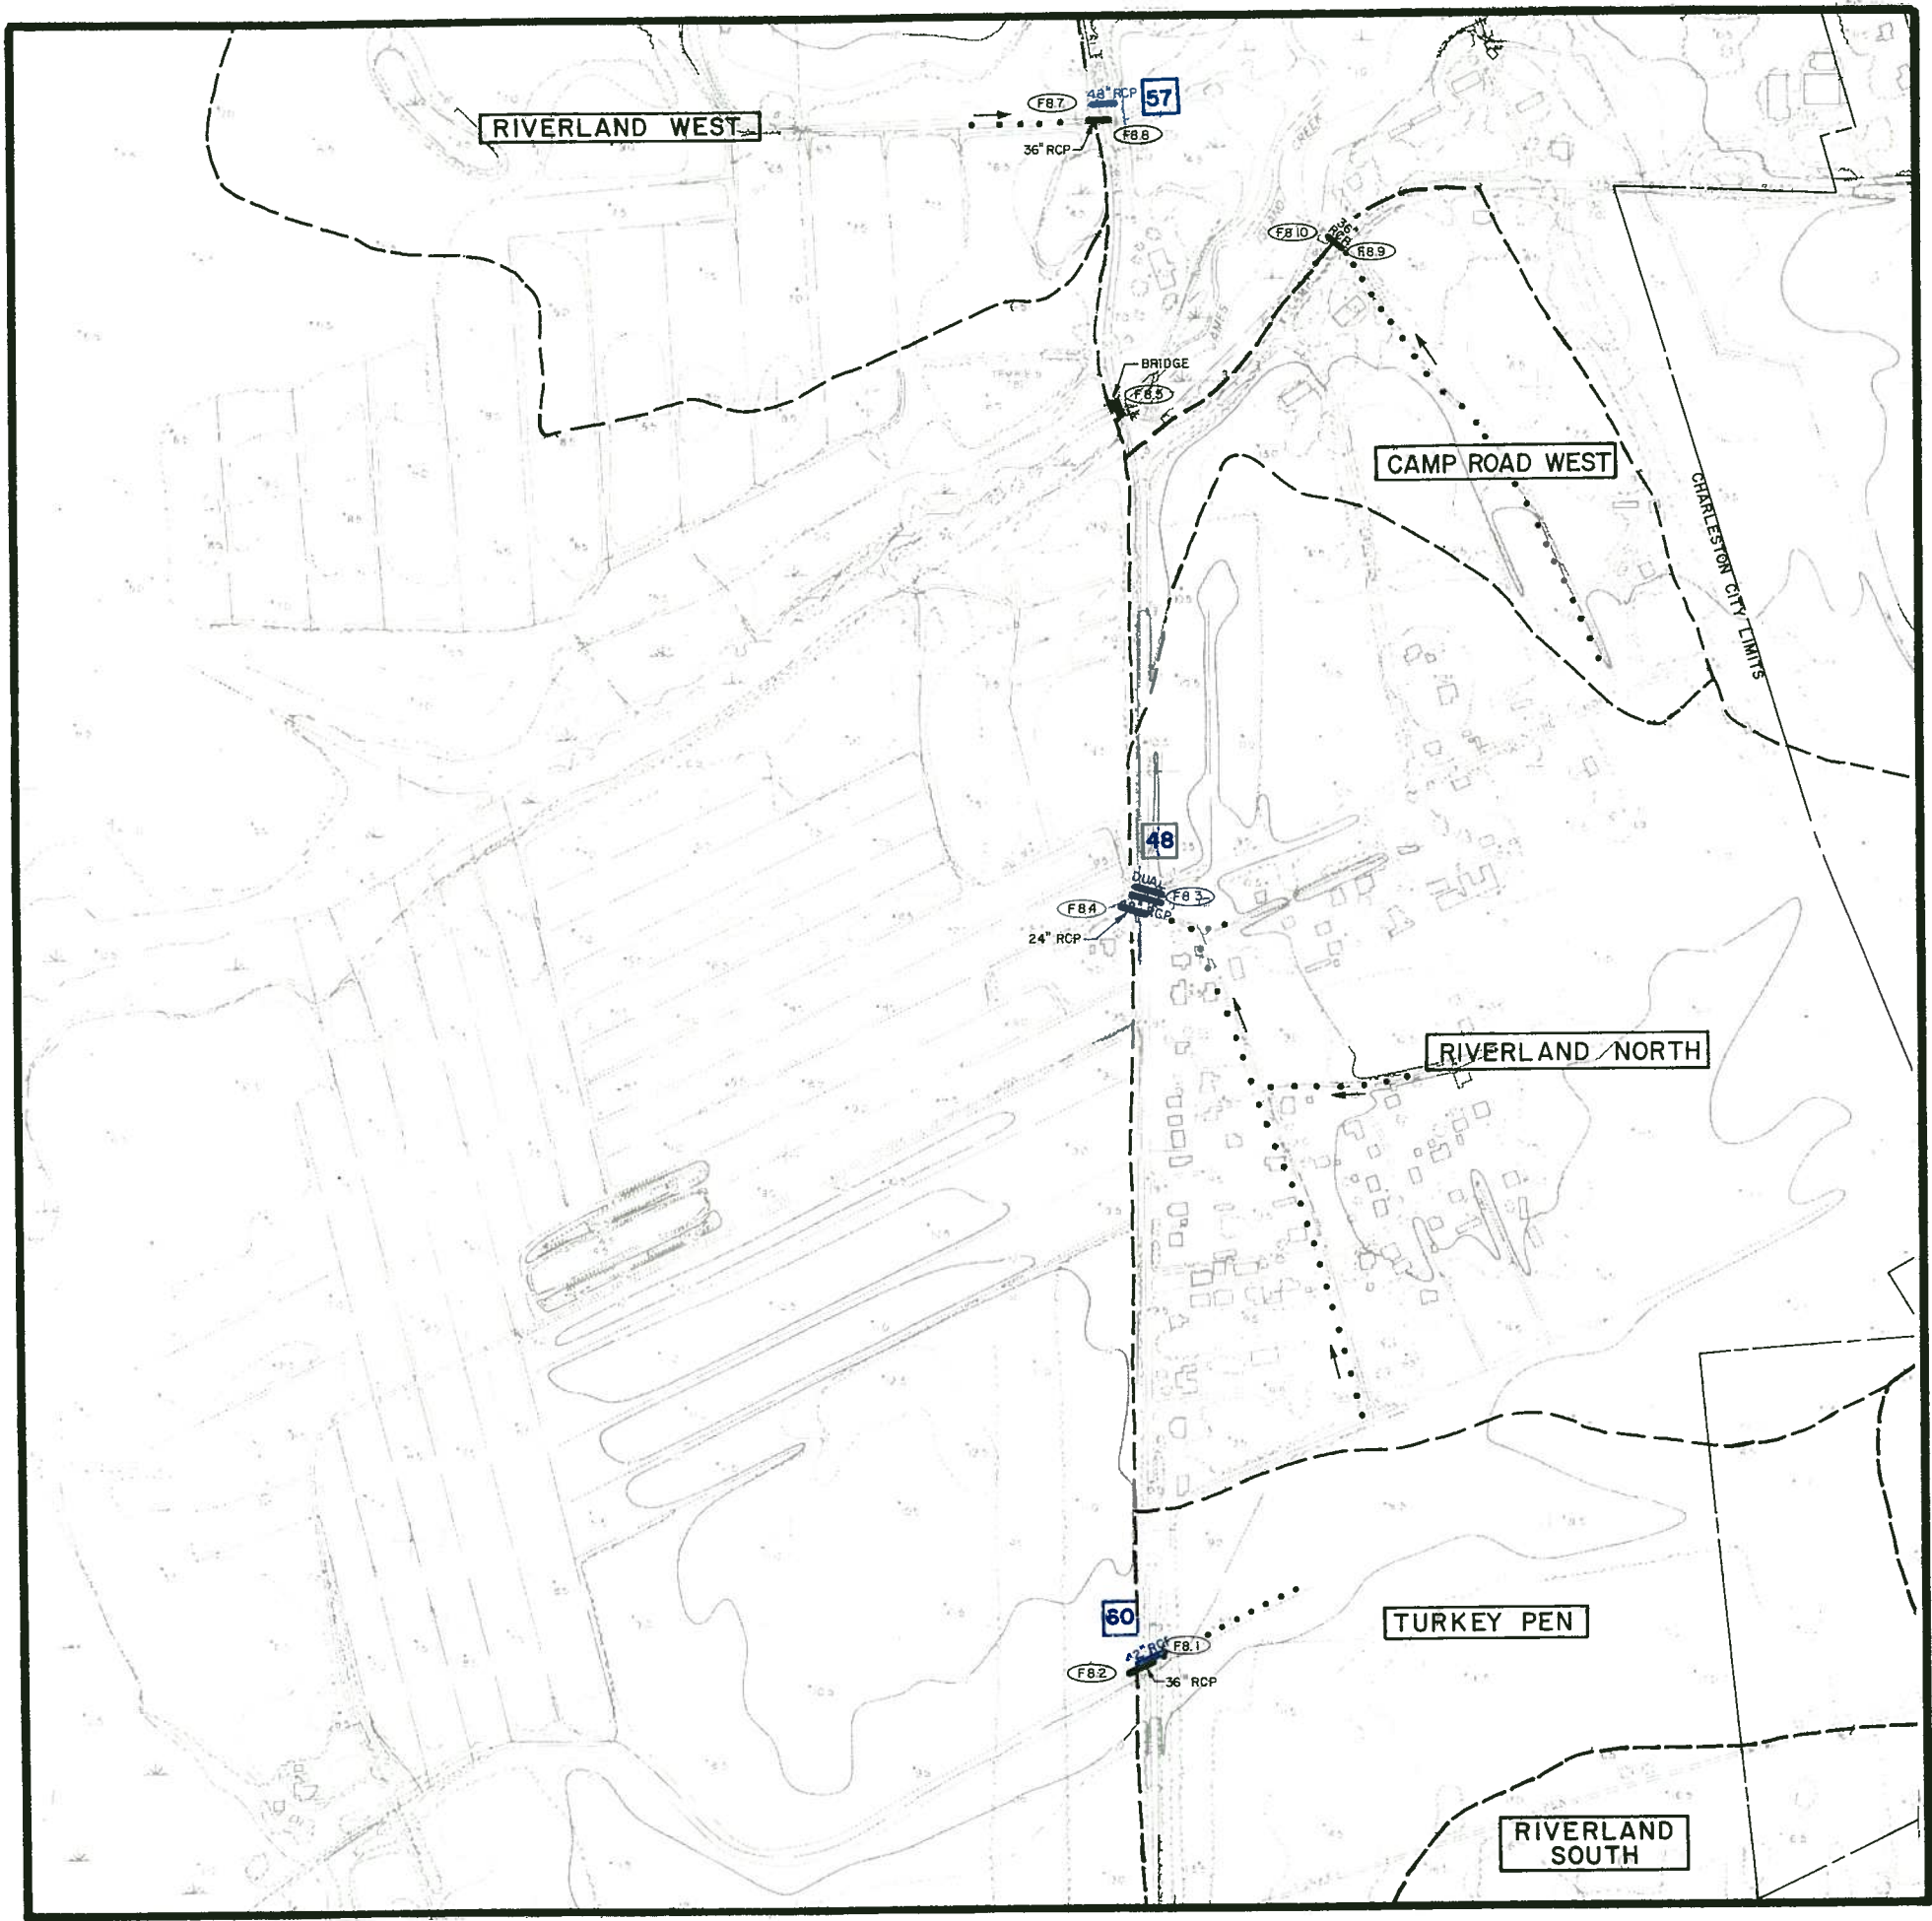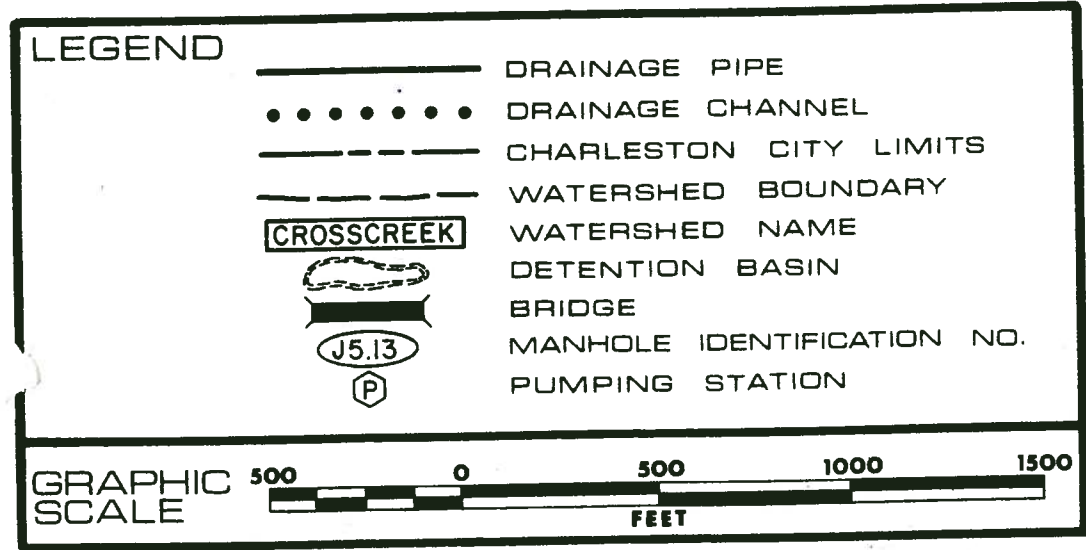


DRAINAGE SYSTEMS

MAP F9

recommended improvements

CITY OF CHARLESTON

JAMES ISLAND

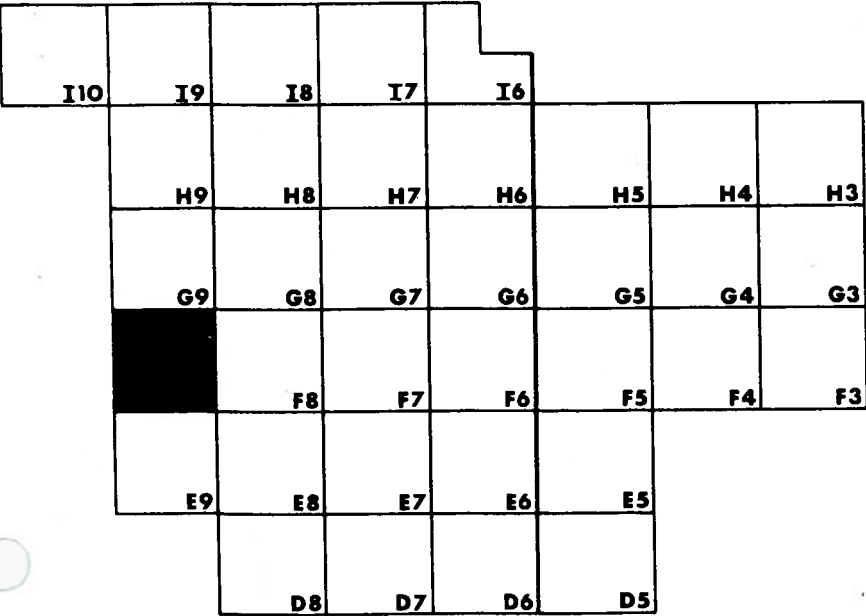

PROPOSED SYSTEM PRIORITIES

BLACK

EXISTING SYSTEMS TO REMAIN OPERATIONAL

RED

FIRST PRIORITY

GREEN

SECOND PRIORITY

BLUE

THIRD PRIORITY

LEGEND

—————

DRAINAGE PIPE

•••••

DRAINAGE CHANNEL

CHARLESTON CITY LIMITS

WATERSHED BOUNDARY

CROSSCREEK

WATERSHED NAME

DETENTION BASIN

BRIDGE

J5.13

MANHOLE IDENTIFICATION NO.

P

PUMPING STATION

GRAPHIC SCALE


500

500

1000

1500

FEET

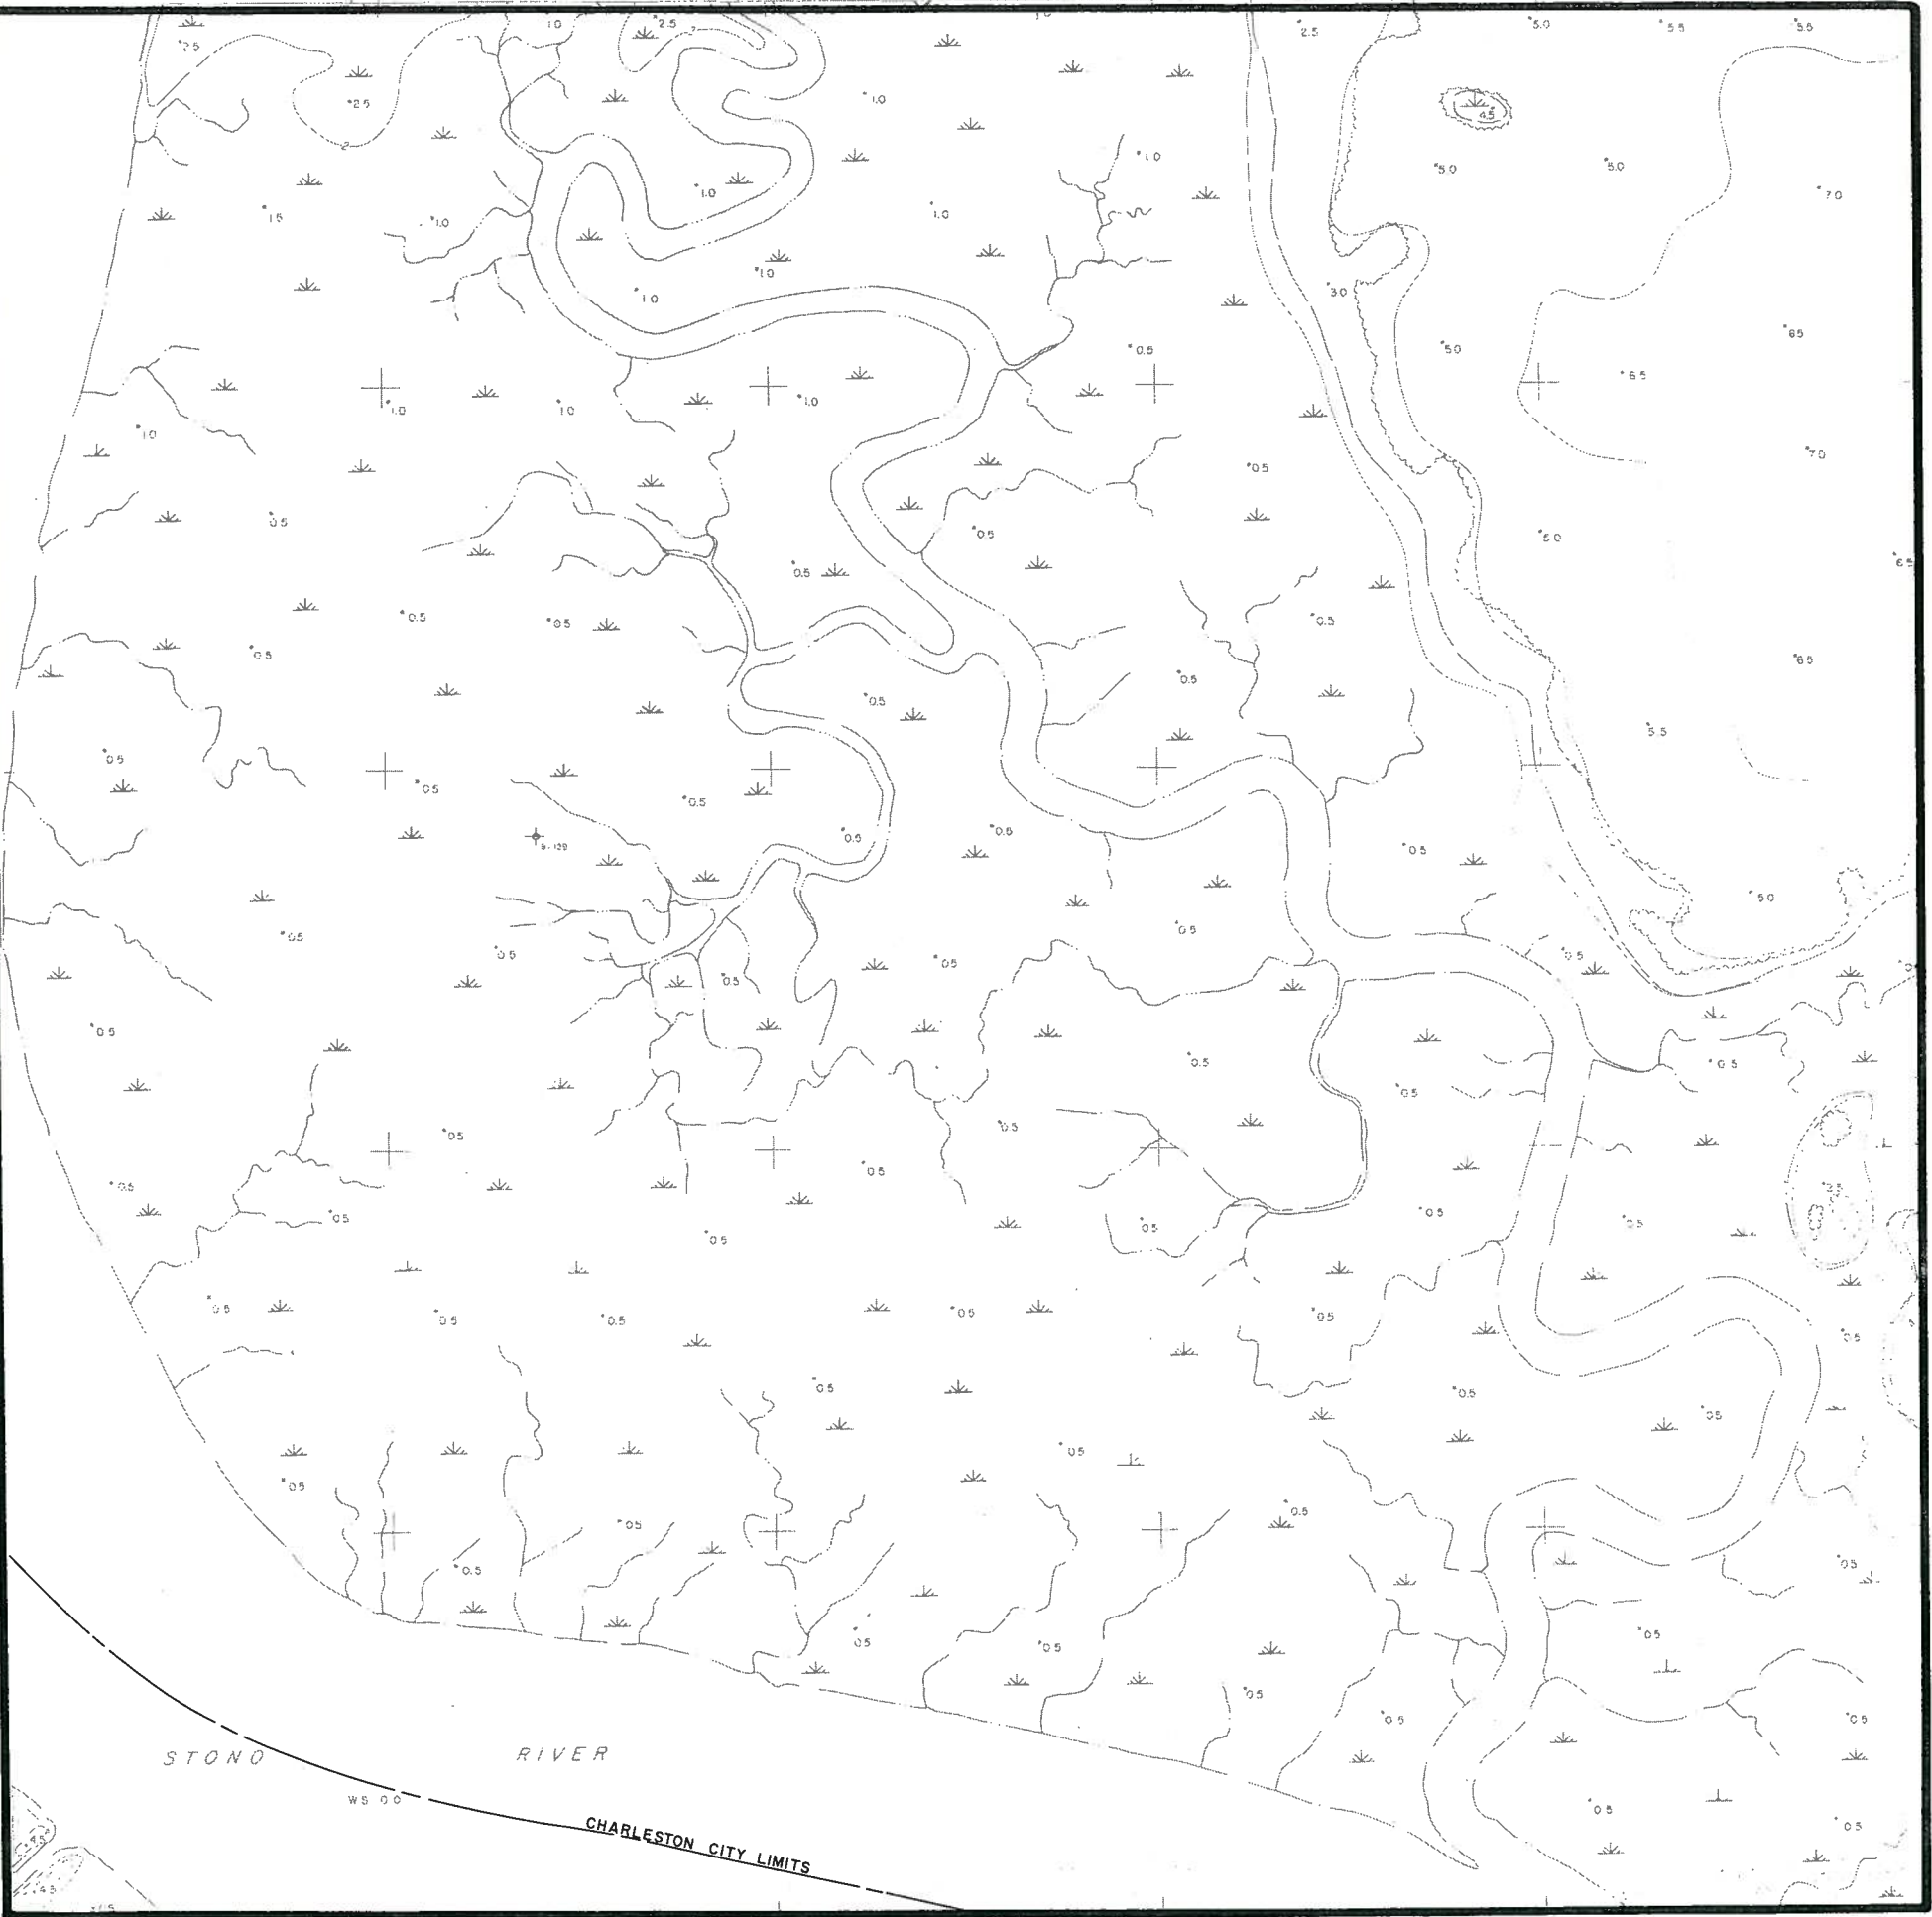


MAP G4

MAP G4

recommended improvements
CITY OF CHARLESTON


JAMES ISLAND

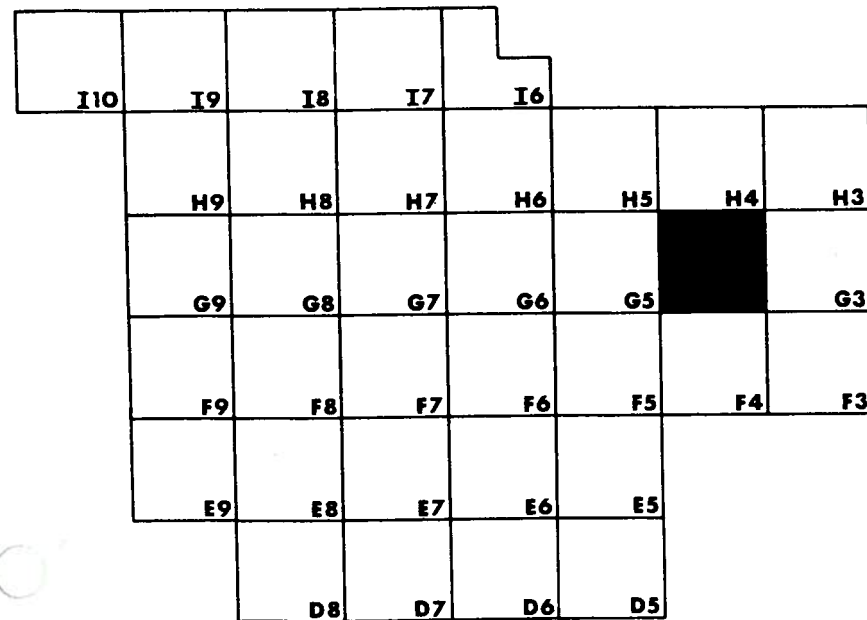

PROPOSED SYSTEM PRIORITIES

BLACK	EXISTING SYSTEMS TO REMAIN OPERATIONAL
RED	FIRST PRIORITY
GREEN	SECOND PRIORITY
BLUE	THIRD PRIORITY

LEGEND

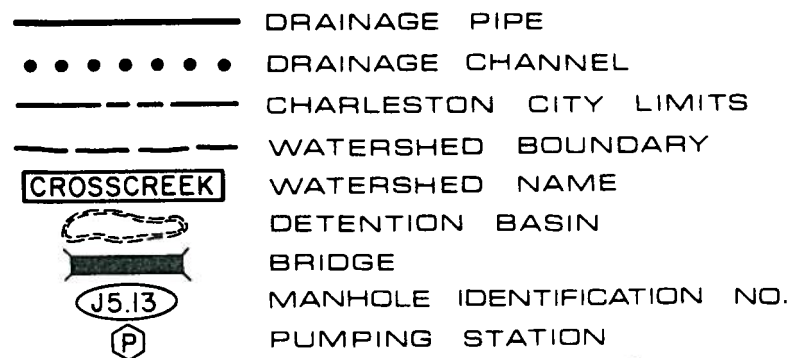


DRAINAGE SYSTEMS

MAP G5

recommended improvements

CITY OF CHARLESTON

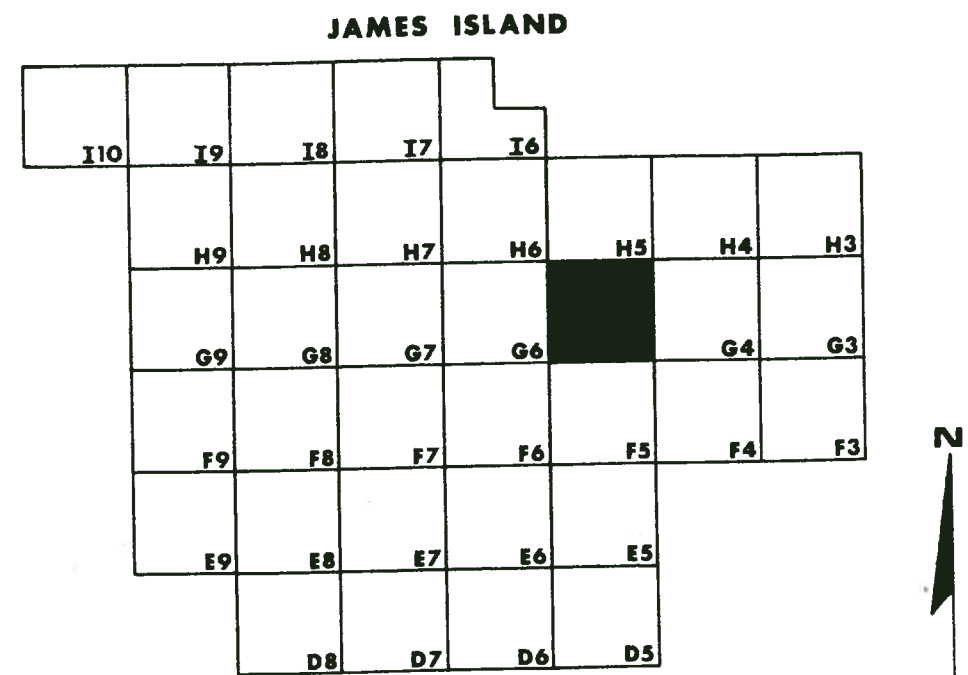

PROPOSED SYSTEM PRIORITIES

BLACK

EXISTING SYSTEMS TO REMAIN OPERATIONAL

RED



FIRST PRIORITY

GREEN

SECOND PRIORITY

BLUE

THIRD PRIORITY

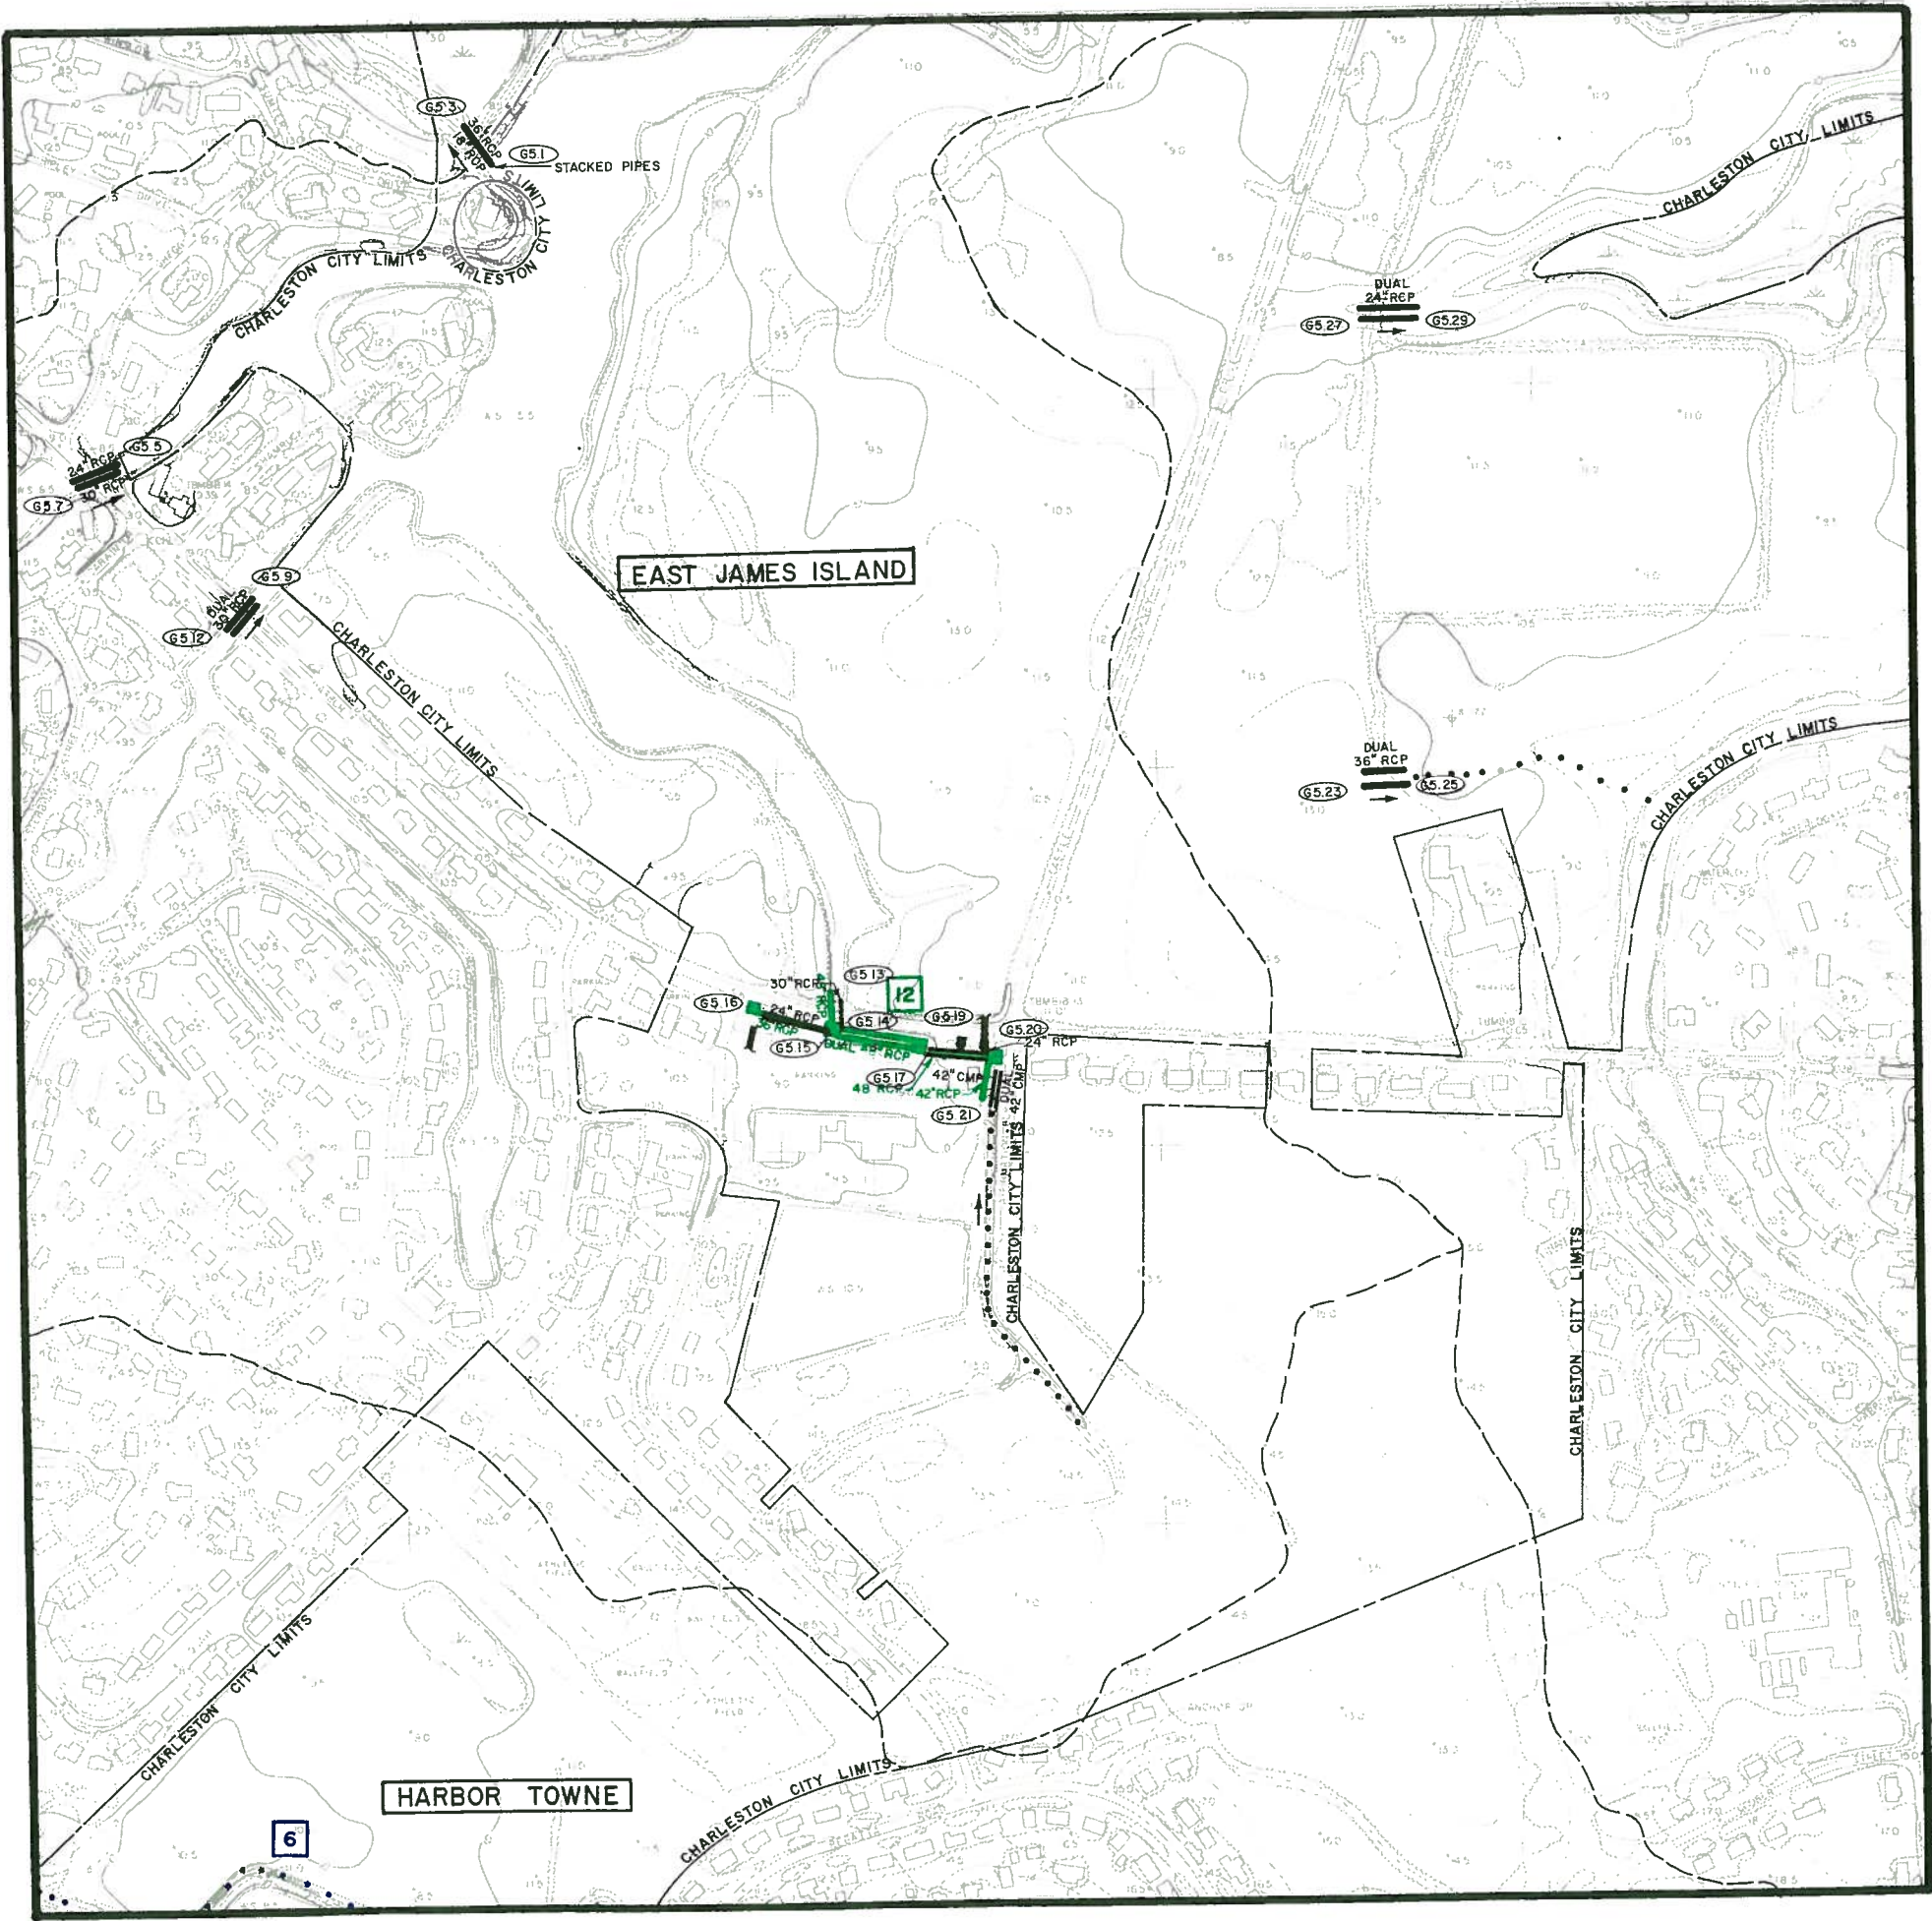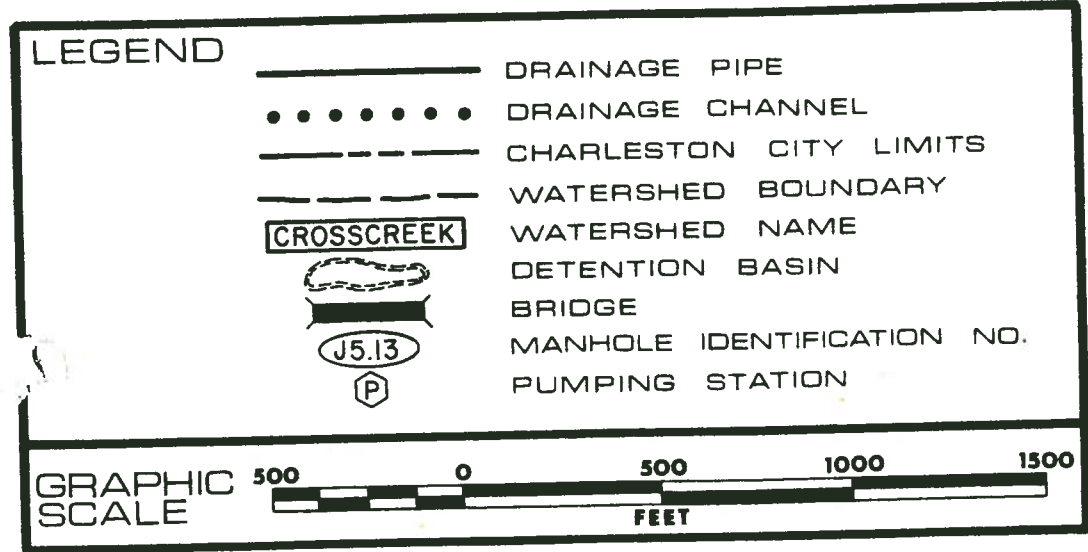

DRAINAGE SYSTEMS

MAP G6

recommended improvements

CITY OF CHARLESTON

