


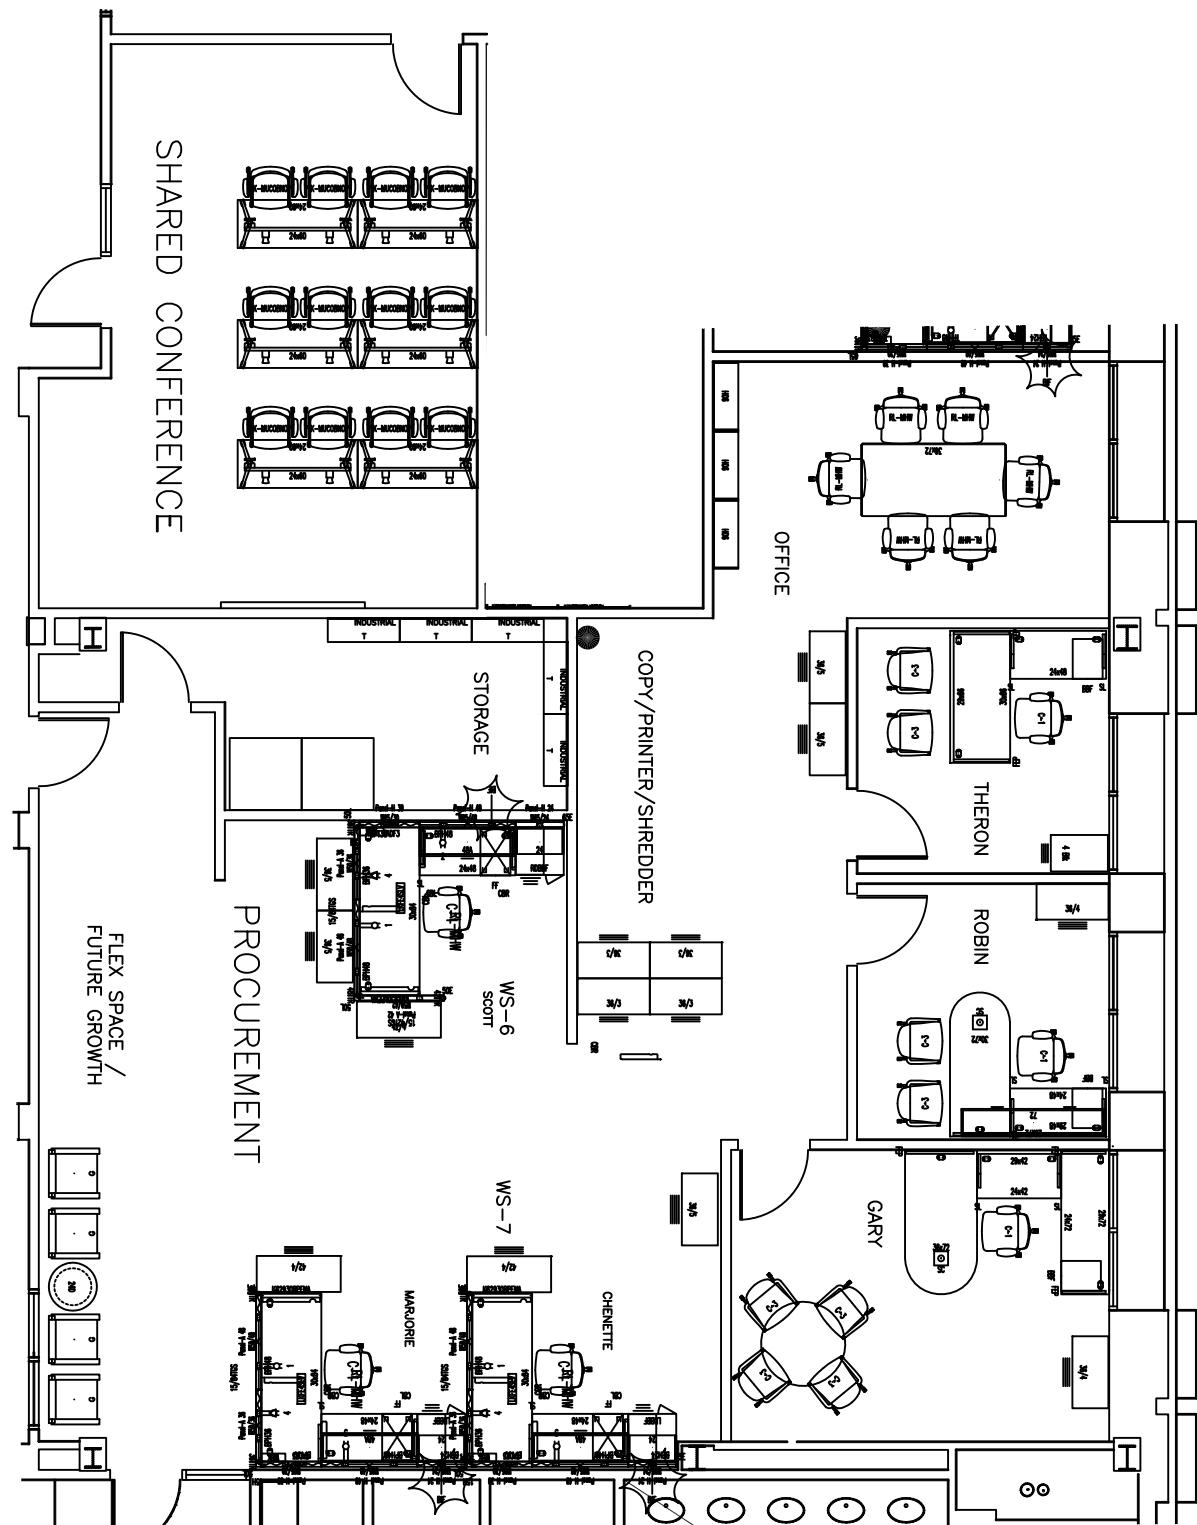

herald
"let's talk office solutions"

PROCUREMENT & SHARED CONFERENCE



CITY OF CHARLESTON
75 CALHOUN ST. OFFICE RECONFIGURATION

CLIENT APPROVAL APPROVED AS DRAWN INITIAL:	DATE:
--	-------

THE CONTENTS HEREOF ARE THE PROPERTY OF HERALD OFFICE SOLUTIONS AND ARE FOR ITS SOLE USE. UNAUTHORIZED REPRODUCTION OR OTHER USE IS PROHIBITED.

DATE: 09.03.14
SCALE: 1/8" = 1'-0"
PROJECT #: CITY OF CHAS/75 CALHOUN/PLANS/75 CALHOUN ST - 3RD FLOOR
DRAWN BY: KSW
REVISIONS: 10.28.14, 15.03.10 Jd