



herald
"Let's talk office solutions"

herald
"Let's talk office solutions"

HOUSING & COMMUNITY DEVELOPMENT

DATE: 09.03.14

PROJECT #: CITY OF CHAS/75 CA HOU/PIANS/75 CA HOUIN ST - 3RD FLOOR
SCALE: 1/8" = 1'-0"

REVISIONS: 09-19-14 KBC, 10.06.14; 10.28.14, 15.03.11jd
DRAWN BY: KSW


THE CONTENTS HEREOF ARE THE PROPERTY OF HERALD OFFICE SOLUTIONS

AND ARE FOR ITS SOLE USE. UNAUTHORIZED REPRODUCTION OR OTHER USE IS PROHIBITED.

PROHIBITED.

CITY OF CHARLESTON
75 CALHOUN ST. OFFICE RECONFIGURATION

CLIENT APPROVAL
APPROVED AS DRAWN

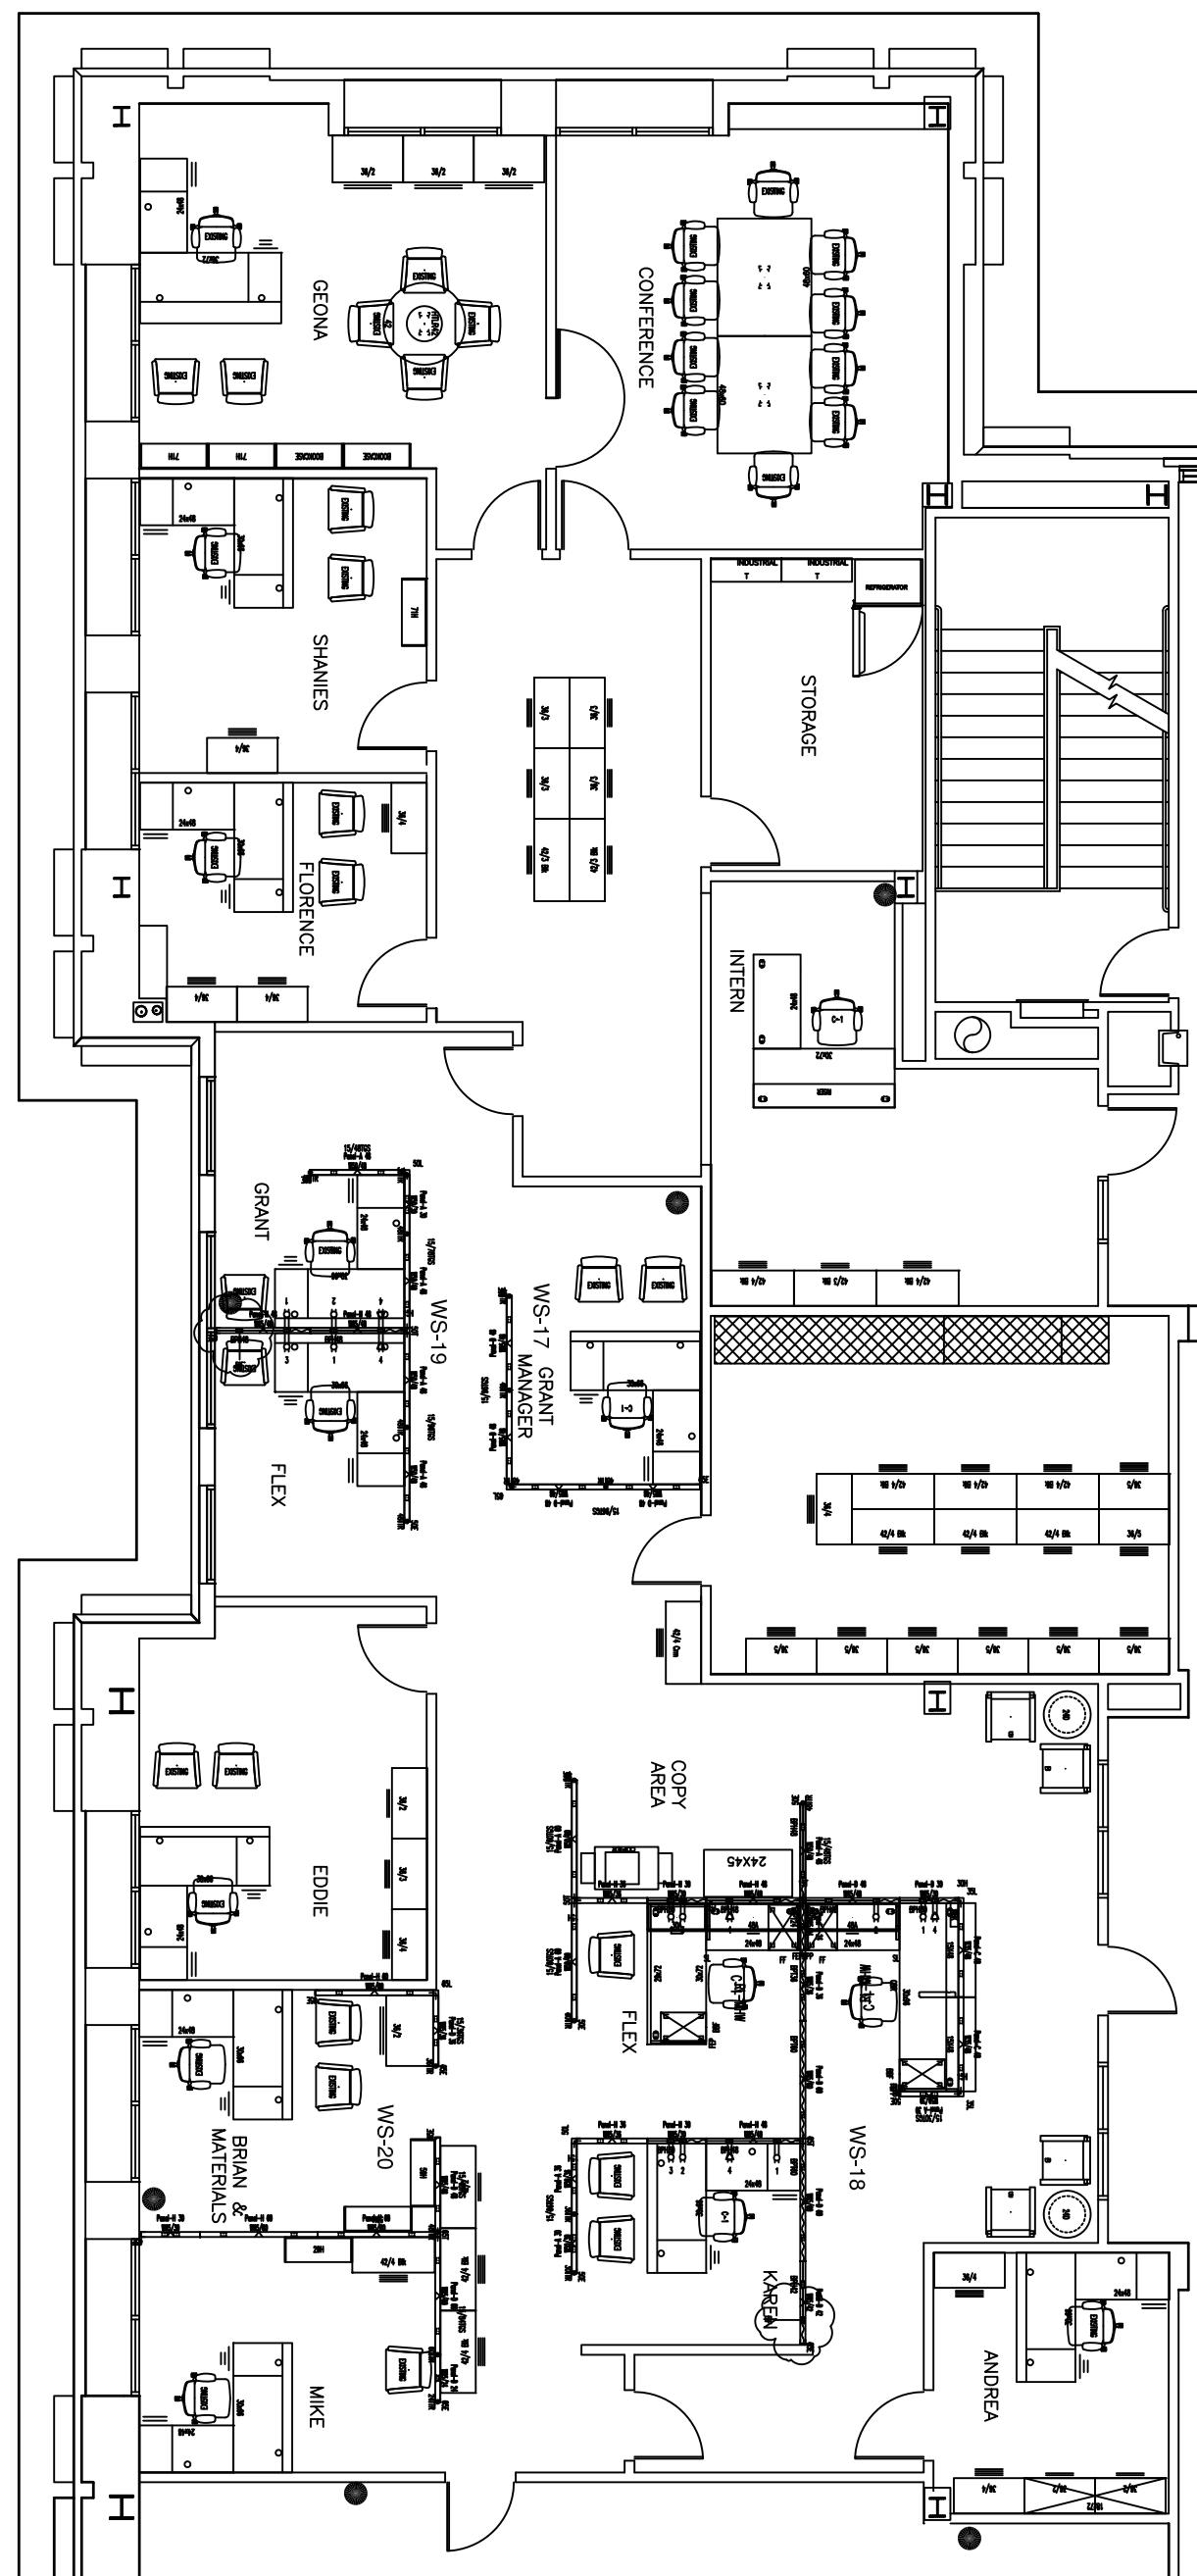

THE CONTENTS HEREOF ARE THE PROPERTY OF HERALD OFFICE SOLUTIONS AND ARE FOR ITS SOLE USE. UNAUTHORIZED REPRODUCTION OR OTHER USE IS PROHIBITED.