



herald
"Let's talk office solutions"


redu
“Let's talk office solutions”

DATE: 15.03.10
SCALE: 1/4" = 1'-0"
PROJECT #: CNY OFC
DRAWN BY: JD
REVISIONS: 00, C

0.00
-0"
CHAS/75 CALHOUN/PLANS/75 CALHOUN ST- 3RD FLOOR

CITY OF CHARLESTON
75 CALHOUN ST. OFFICE
RECONFIGURATION

HUMAN RESOURCES WORKSTATION 15

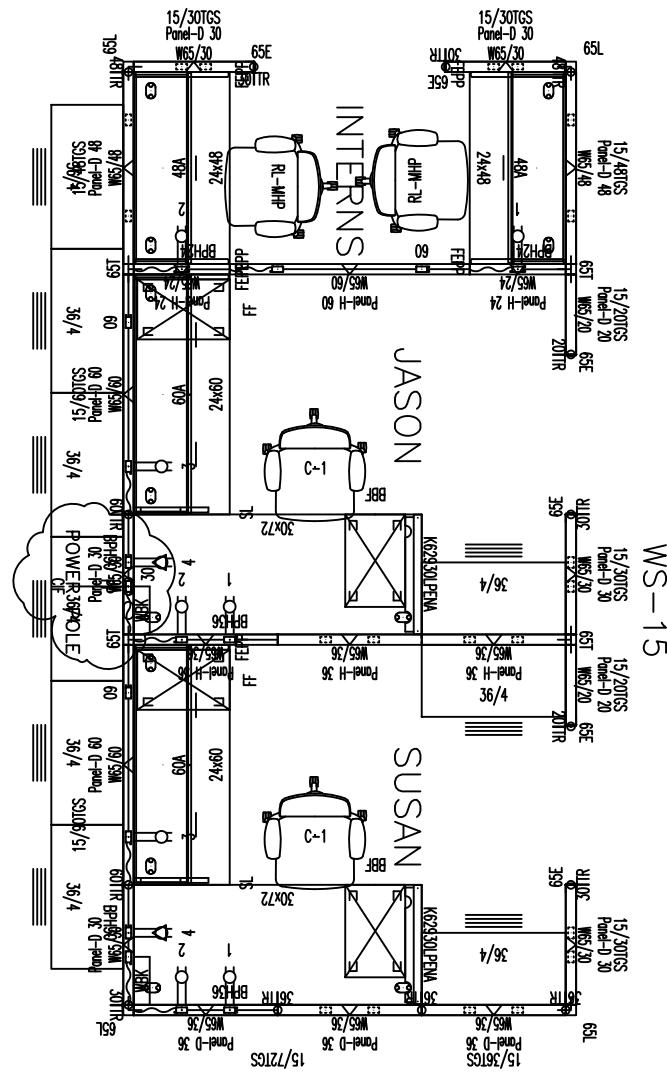

THE CONTENTS HEREOF ARE THE PROPERTY OF HERALD OFFICE SOLUTIONS AND ARE FOR ITS SOLE USE. UNAUTHORIZED REPRODUCTION OR OTHER USE IS PROHIBITED.

CLIENT APPROVAL
APPROVED AS DRAWN
INITIAL:
DATE: