




herald  
"Let's talk office solutions."

## MAYOR'S OFFICE FOR CHILDREN, YOUTH & FAMILIES

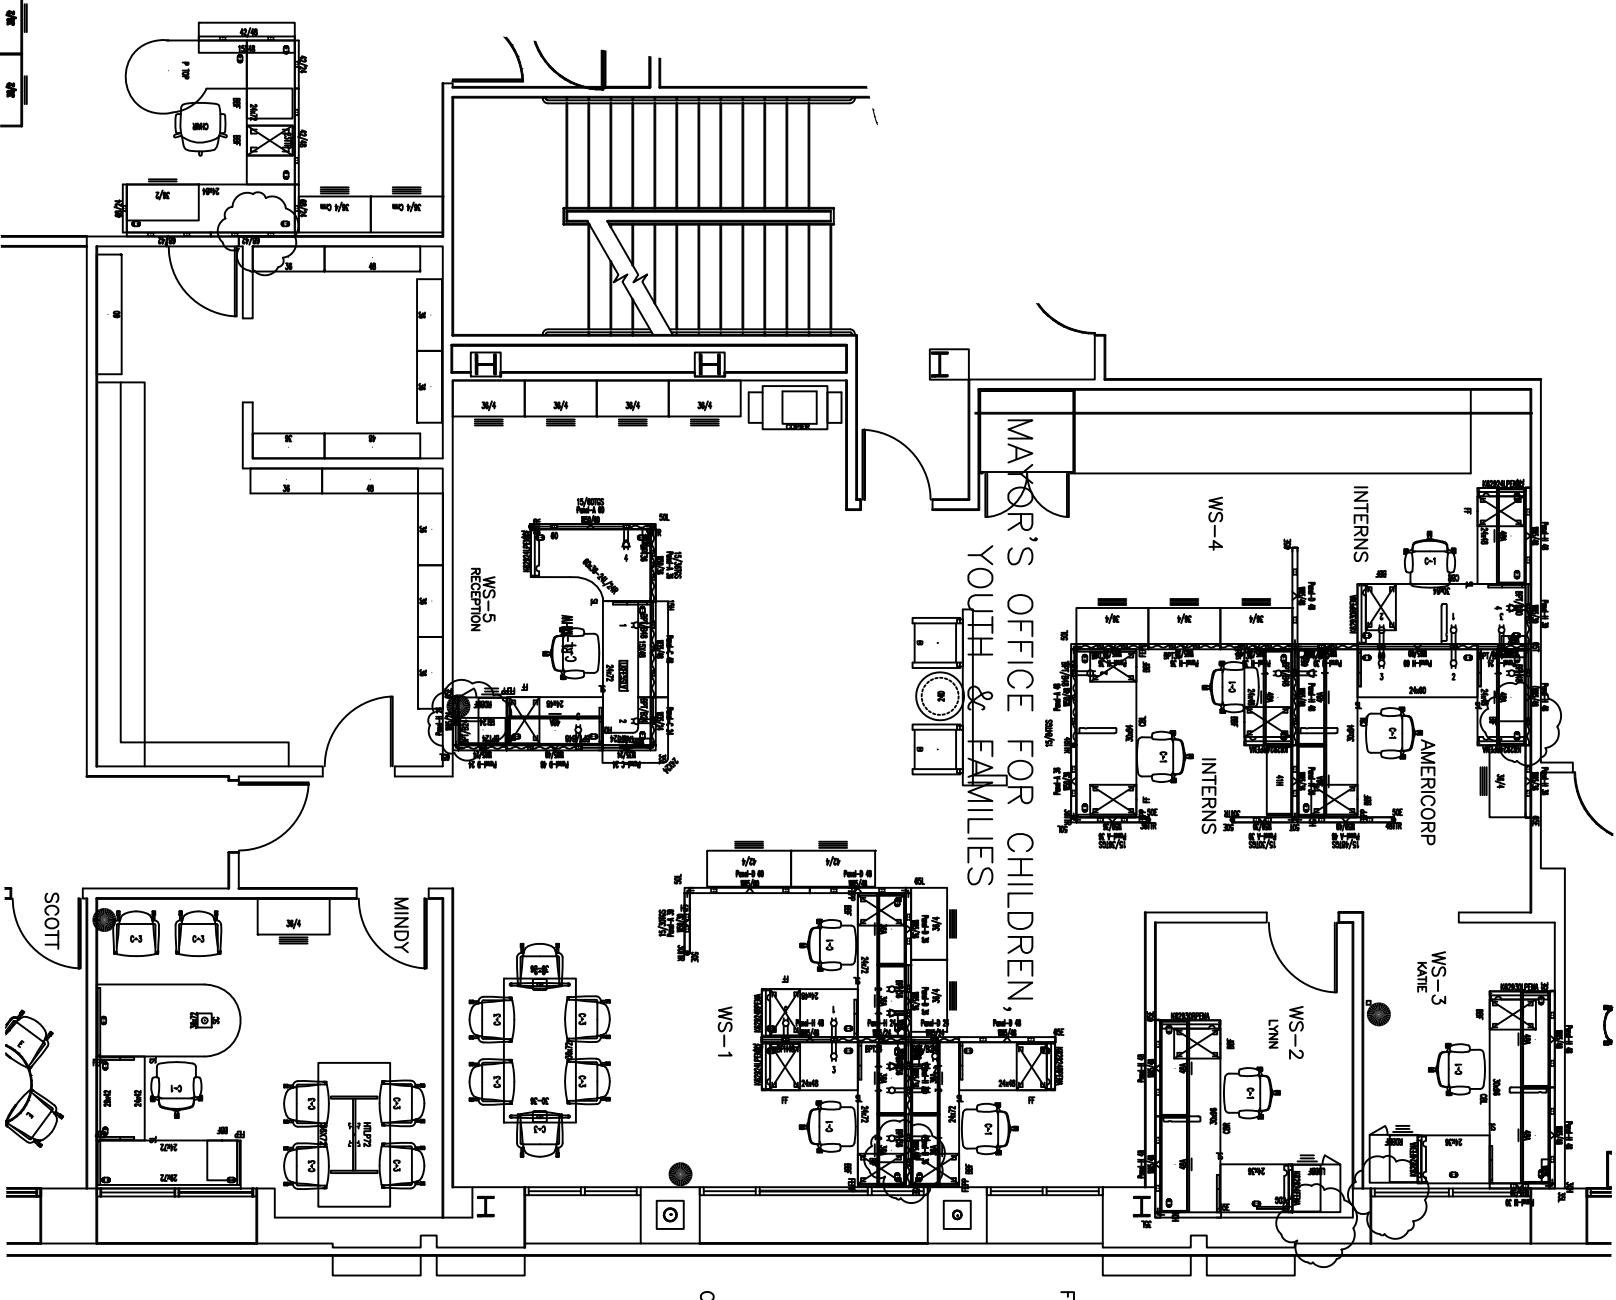

## CITY OF CHARLESTON 75 CALHOUN ST. OFFICE RECONFIGURATION

DATE: 09.03.14

SCALE: 1/8" = 1'-0"

PROJECT #: CITY OF CHAS/75 CALHOUN/PLANS/75 CALHOUN ST - 3RD FLOOR

DRAWN BY: KSW

REVISIONS: 09-19-14, KBC, 10.14.14, 15.03.11 Jd

THE CONTENTS HEREOF ARE THE PROPERTY OF HERALD OFFICE SOLUTIONS AND ARE FOR ITS SOLE USE. UNAUTHORIZED REPRODUCTION OR OTHER USE IS PROHIBITED.

CLIENT APPROVAL
APPROVED AS DRAWN
INITIAL:

DATE: