


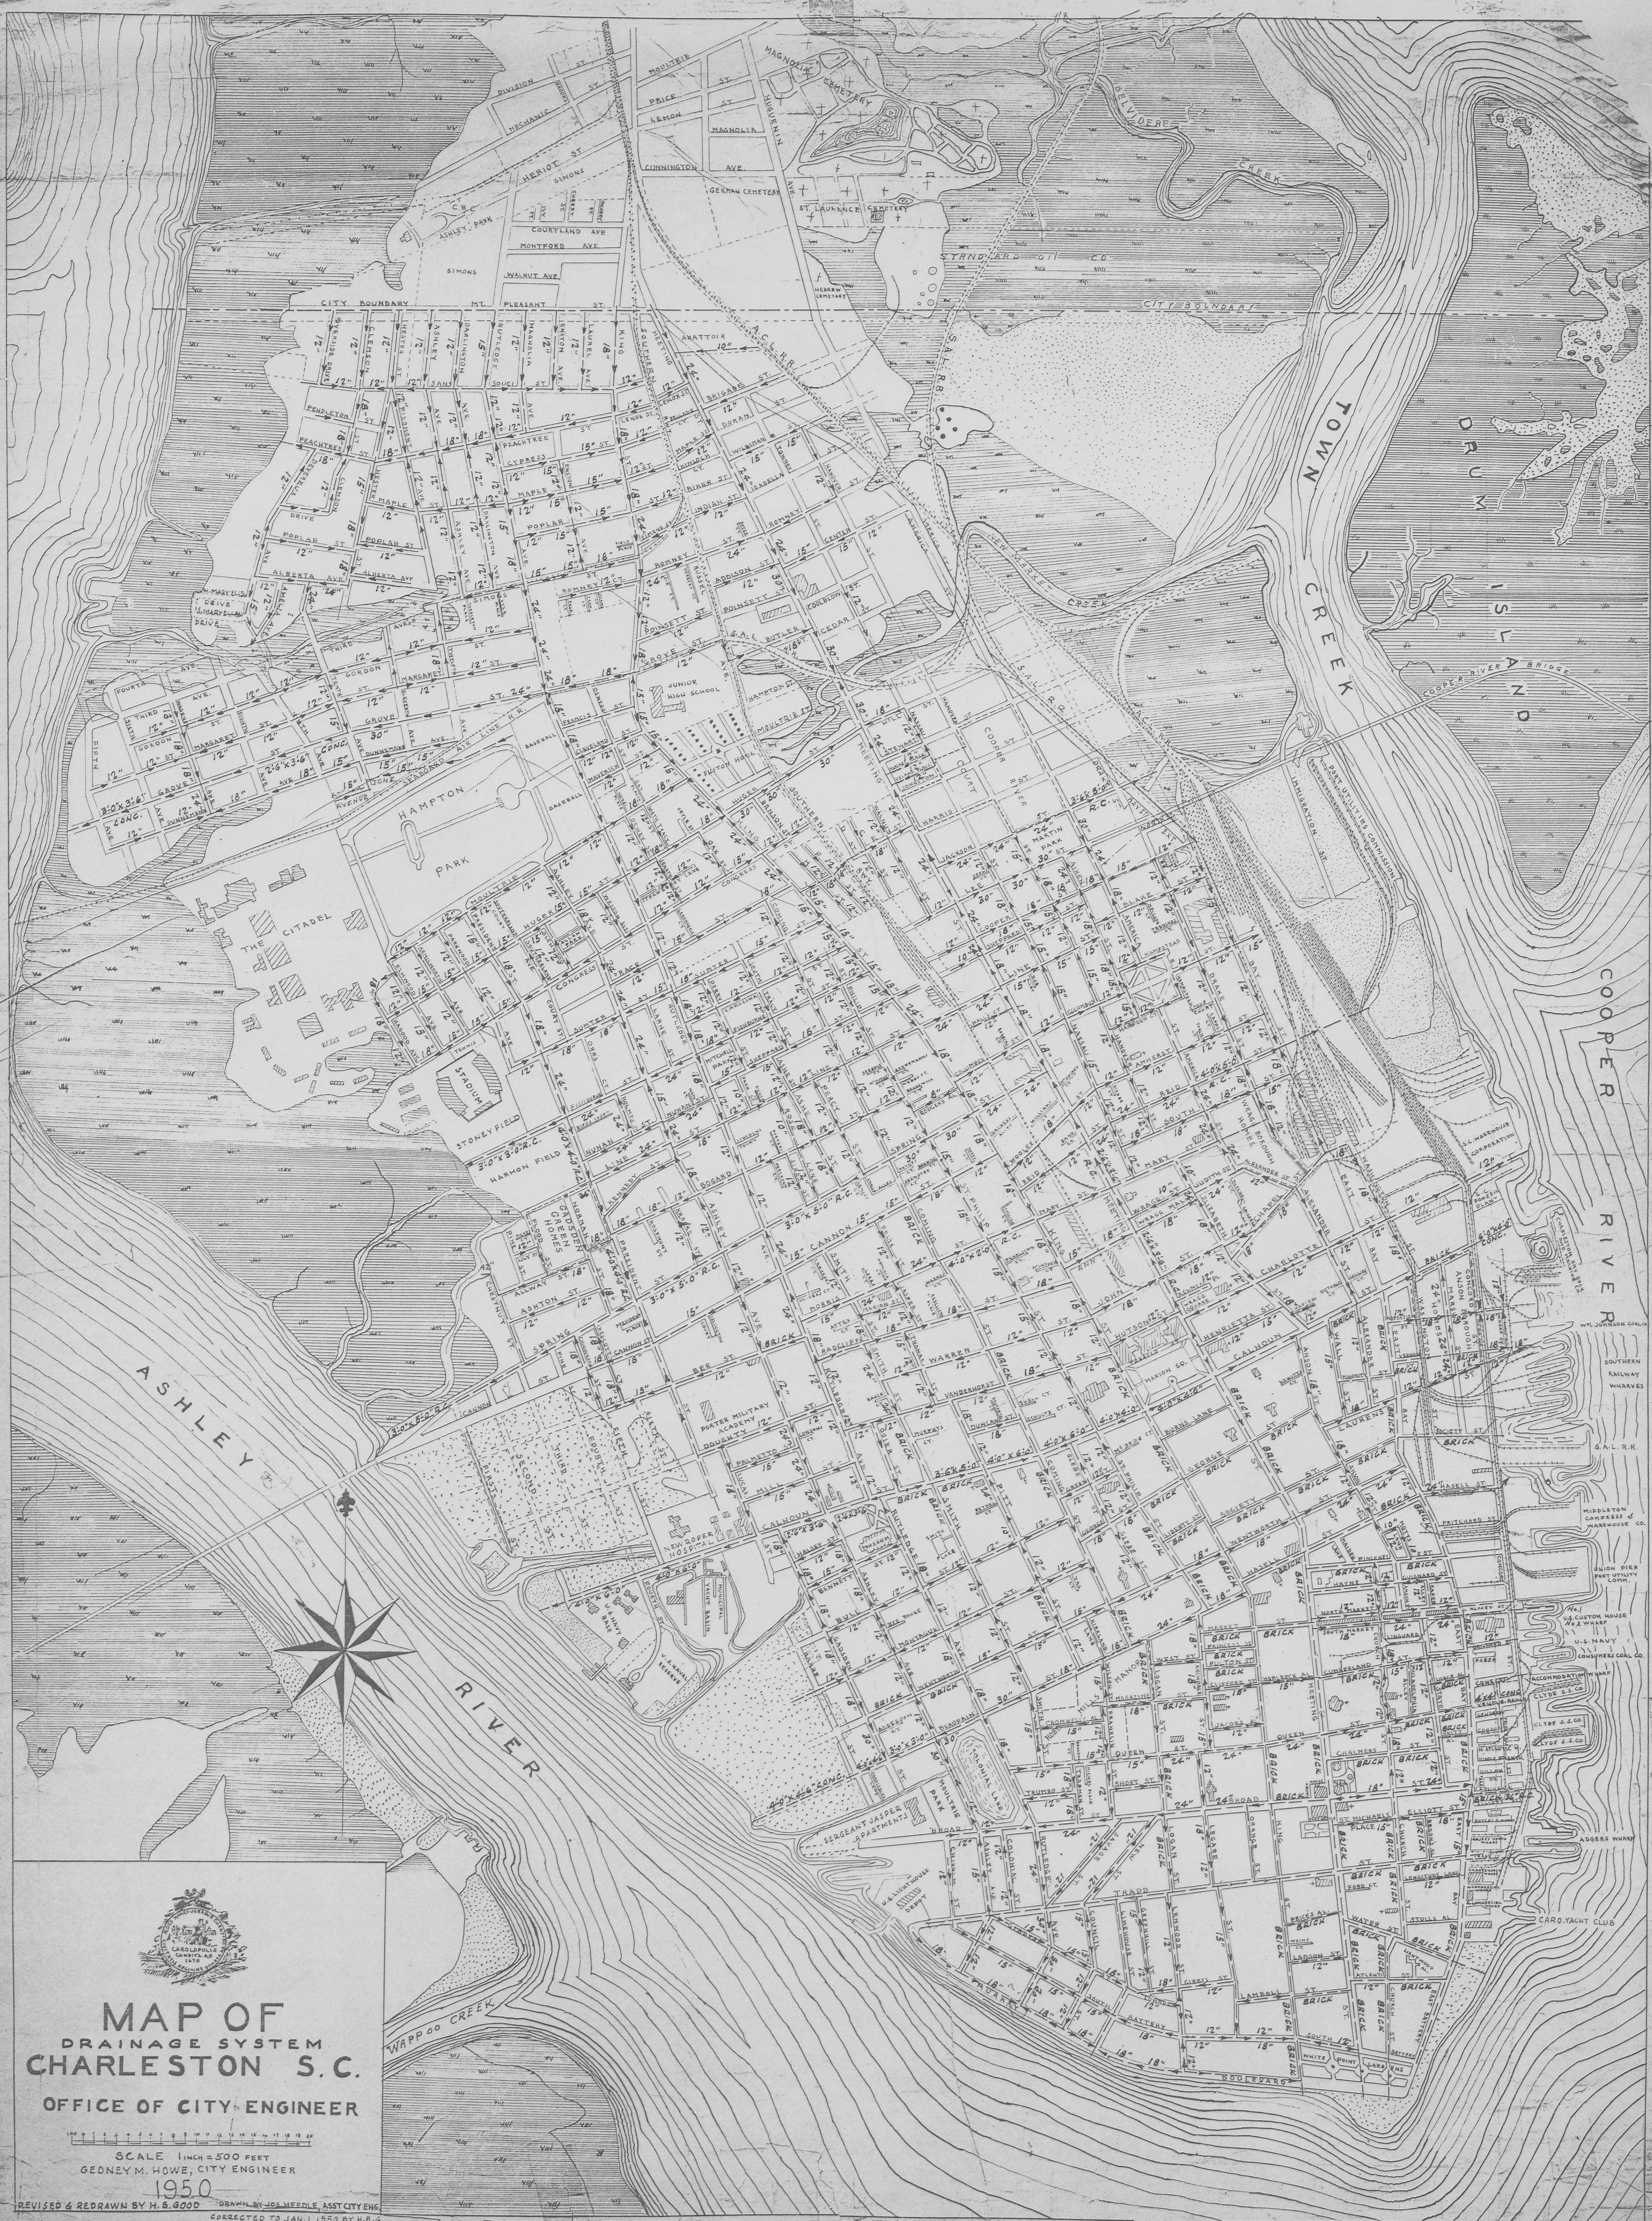

**MAP OF
DRAINAGE SYSTEM
CHARLESTON S.C.**
OFFICE OF CITY ENGINEER

SCALE 1 INCH = 500 FEET
GEORGE M. HOWE, CITY ENGINEER

1950

REVISED & REDRAWN BY H.B. 6000
DRAWN BY J.D. NEEDLE, ASST. CITY ENGINEER
CORRECTED TO JAN. 1, 1950, BY H.B.G.